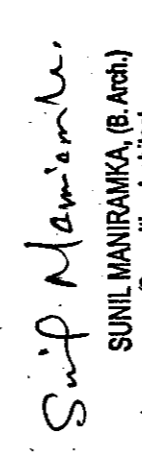



NOTES:
FOR DOOR WINDOW SCHEDULE AND SPECIFICATION
REF. SRINANT BAGAN LANE/SD/01

- STRUCTURE SHOWN IN YELLOW HIGHLIGHT ARE STRUCTURED TO BE CONSTRUCTED.
- STRUCTURE SHOWN IN WHITE ARE STRUCTURED BUT NOT TO BE CONSTRUCTED.
- STRUCTURE SHOWN IN RED HATCH ARE NOT STRUCTURED BUT PROPOSED FOR CONSTRUCTION.

UNDERTAKING
 I UNDERTAKE THAT I SHALL CONNECT THE WATER CLOSET WITH THE SEWER LINE AT OUR OWN COST WHEN IT IS AVAILABLE AT OUR SITE.

DECLARATION
 THE PLOT IS ABUTTED BY BOUNDARY WALL BOUNDARY MEASUREMENT MORE OR LESS MATCHES WITH REGD. DEED REFERENCE OF DECLARATION ATTACHED WITH THE CASE FILE. THE CHARACTER OF THE ROAD IS A H.M.C. ROAD. I DO HEREBY DECLARE WITH FULL RESPONSIBILITY THAT THE BUILDING PLAN HAS BEEN DRAWN BY ME AS PER PROVISION OF H.M.C. BUILDING RULES 2009 AS PER AMENDED TIME TO TIME AND THE SITE CONDITION INCLUDING THE WIDTH OF THE ABUTTING ROAD CONFORM WITH THE H.M.C. SURVEY AND IT IS A BUILDABLE SITE AND NOT A TANK OR FILLED UP TANK.

SIG. OF OWNER

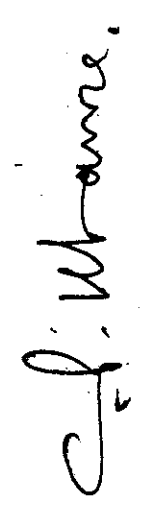SUNIL MANIRAMA
 Consulting Architect
 Council of Architecture (Reg. No. CA08116089)

SIG. OF ARCHITECT

CHANDRI PROSAD KHANNA
 Architect
 Reg. No. 182-182


STRUCTURAL DECLARATION
 1. CERTIFIED THAT THE FOUNDATION AND SUPER STRUCTURE OF THE BUILDING HAS BEEN SO DESIGNED BY ME TO BE SAFE IN ALL RESPECT INCLUDING IN THE CONSIDERATION OF THE BEARING CAPACITY & SETTLEMENT OF SOIL.
 2. THE STRUCTURAL DESIGN & DRAWING OF BOTH FOUNDATION & SUPER STRUCTURE OF THE BUILDING HAS BEEN MADE BY ME CONSIDERING ALL POSSIBLE LOADS HORIZONTAL & VERTICAL AS PER THE NATIONAL BUILDING CODE OF INDIA.

SIG. OF STR. ENGINEER
ADDITION OF 5TH & 6TH FLOOR AND ALTERATION OF EXISTING G+4(15.5 M. HT.) STORED RESIDENTIAL BUILDING UNDER SECTION 394 AT PREMISES NO.- 1, SHREEMANI BAGAN LANE, P.O:SALKIA, P.S:- GOLABARI WARD NO - 15, BOROUGH NO:02,R.S DAG NO:- 308,R.S KHATTIAN NO:-156 MOUZA :- GOLABARI , HOWRAH - 711106,UNDER HOWRAH MUNICIPAL CORPORATION. PREVIOUS BUILDING PLAN NO.= BRC-102/13-14 DATED: 07.11.2013
 TOTAL HEIGHT OF BUILDING PROPOSED (G+6)= 21.600 MT.

SANCTIONED DRAWING (ARCHITECTURAL)
SANCTIONED TYPICAL FLOOR PLAN
(1ST,2ND,3RD FLOOR)

DATE:12.02.16 SCALE:1:100 DEALT:APARNA DRINGO-SRINANT BAGAN LANE/SD/02
ARCHITECTS:
MANIRAMA AND ASSOCIATES
 74 B. A. J. C. BOSE ROAD, KOLKATA-700 016
 PHONE : (033) 2217 8329
 E mail : manirama@vsnl.net

THE TOWN MUNICIPAL CORPORATION
 BUILDING DEPARTMENT

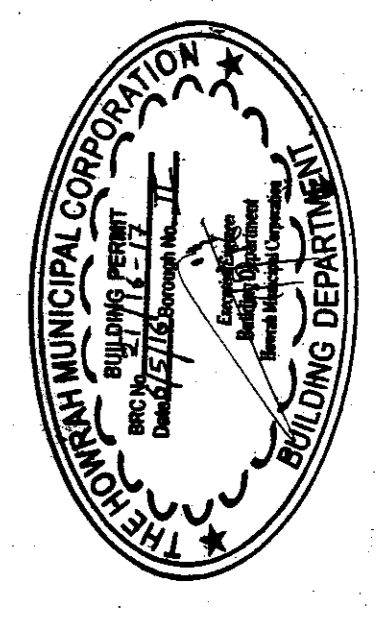

SPACE FOR MUNICIPAL SEAL

