



PROJECT
**BUILDING PLAN OF THE PROPOSED G+1V
 STORED RESIDENTIAL APARTMENT**
 BUILDING AT R.S. DAG NO. 1775, L.R. DAG
 NO. 1951, L.R. KHATAN NO. 5498, M.O.Z.A.
 SIMILAR, J.L. NO. 16, P.S. CHINSURAH
 UNDER KODALIA 1 NO. GRAM PANCHAYET,
 DIST. : HOOGHLY

TITLE
SECTIONS & ELEVATIONS

PRG. NO.	SC/KOV/C/15/COB9/JR-04	DATE	04.11.2015
SCALE	1:100	DRAWN BY	SURESHA
DATE	04.11.2015	CHKD BY	TUSHAR
JOB NO.	SC/KOV/C/15	APD BY	A.D.M.S
DESIGNED BY	SPACE CRAFT	ISSUED FOR	SANCTION

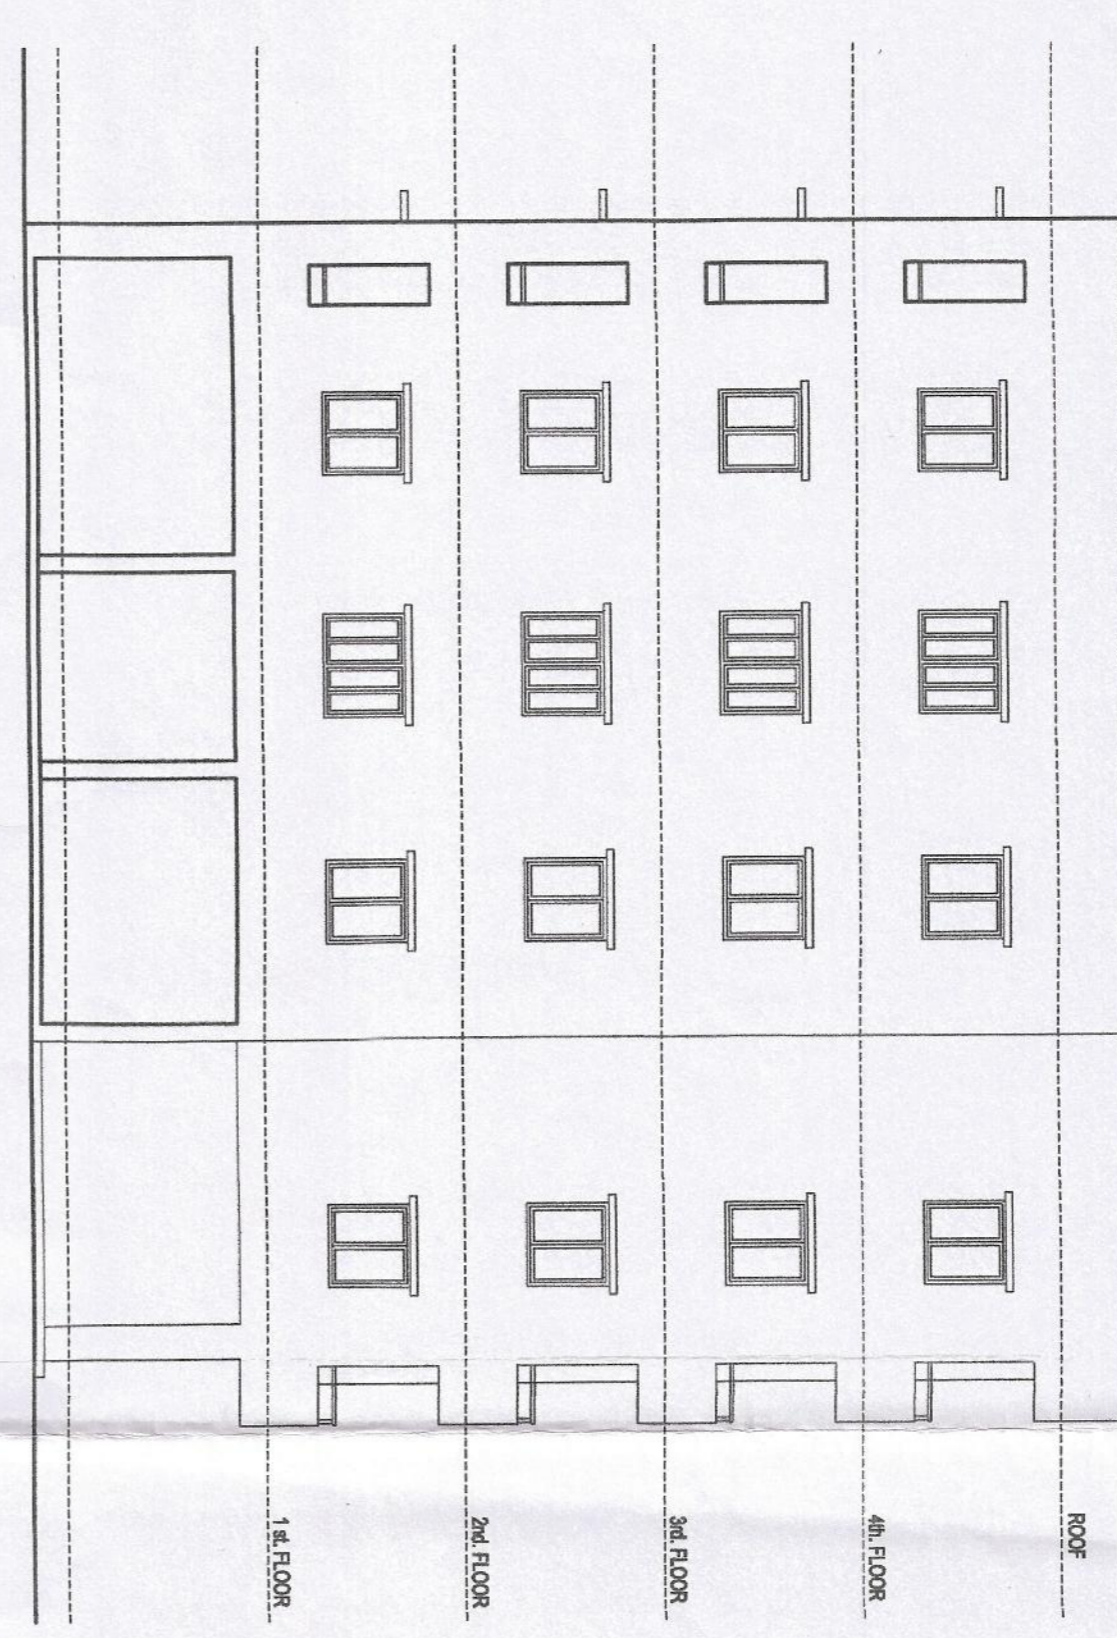


NORTH SIDE ELEVATION
 SCALE - 1:100

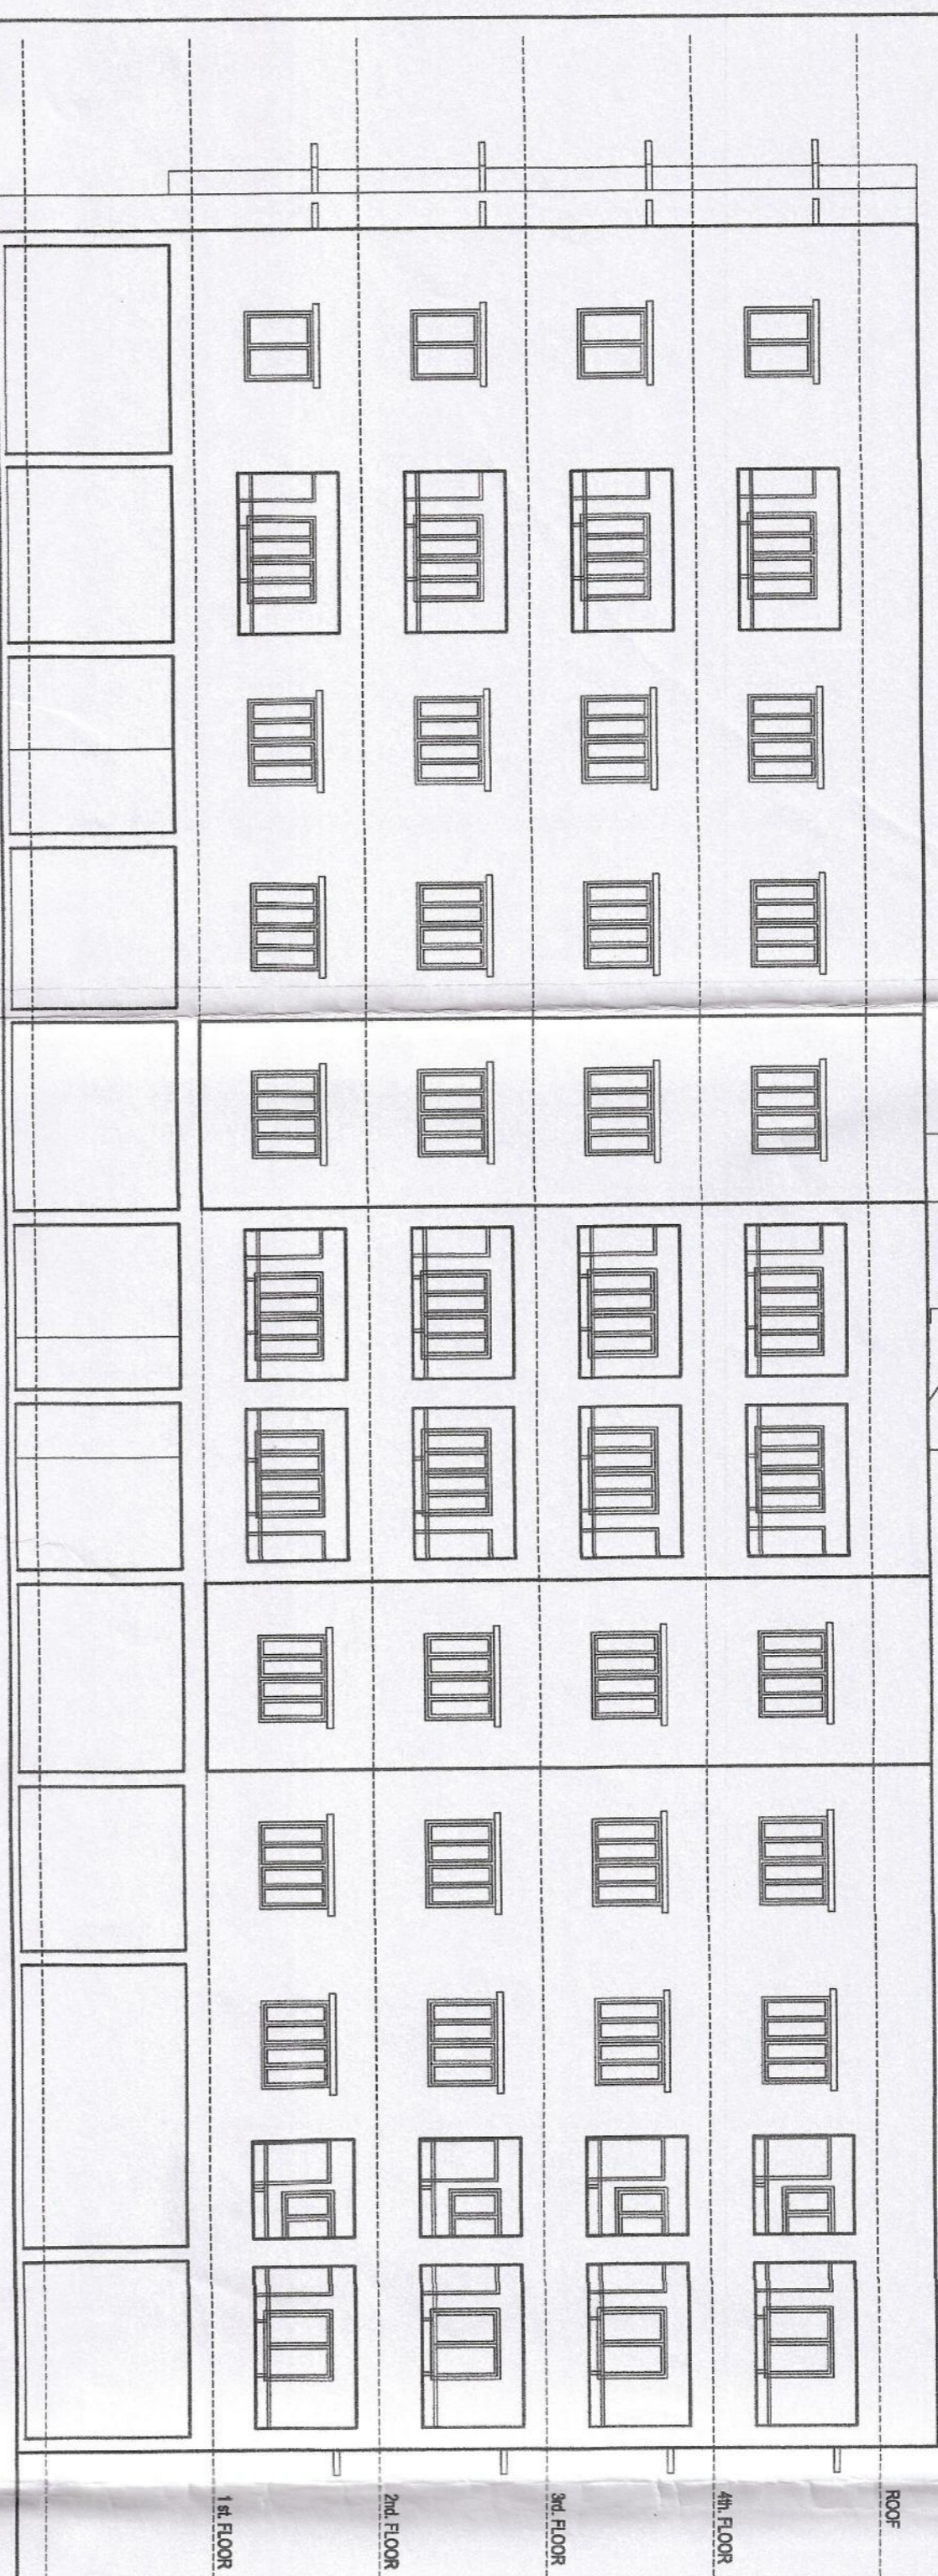


EAST SIDE ELEVATION
 SCALE - 1:100

DOOR SCHEDULE				WINDOW SCHEDULE			
MARK	OPENING SIZE	REMARKS	MARK	OPENING SIZE	SILL	LINTEL	
D1	750	2100	W1	500	900	1200	
D2	800	2100	W2	900	800	2100	
D3	1500	2100	W3A	900	1200	900	
			W3	1200	1200	2100	
SOT	1600	2100	W4	1500	1200	900	
						2100	

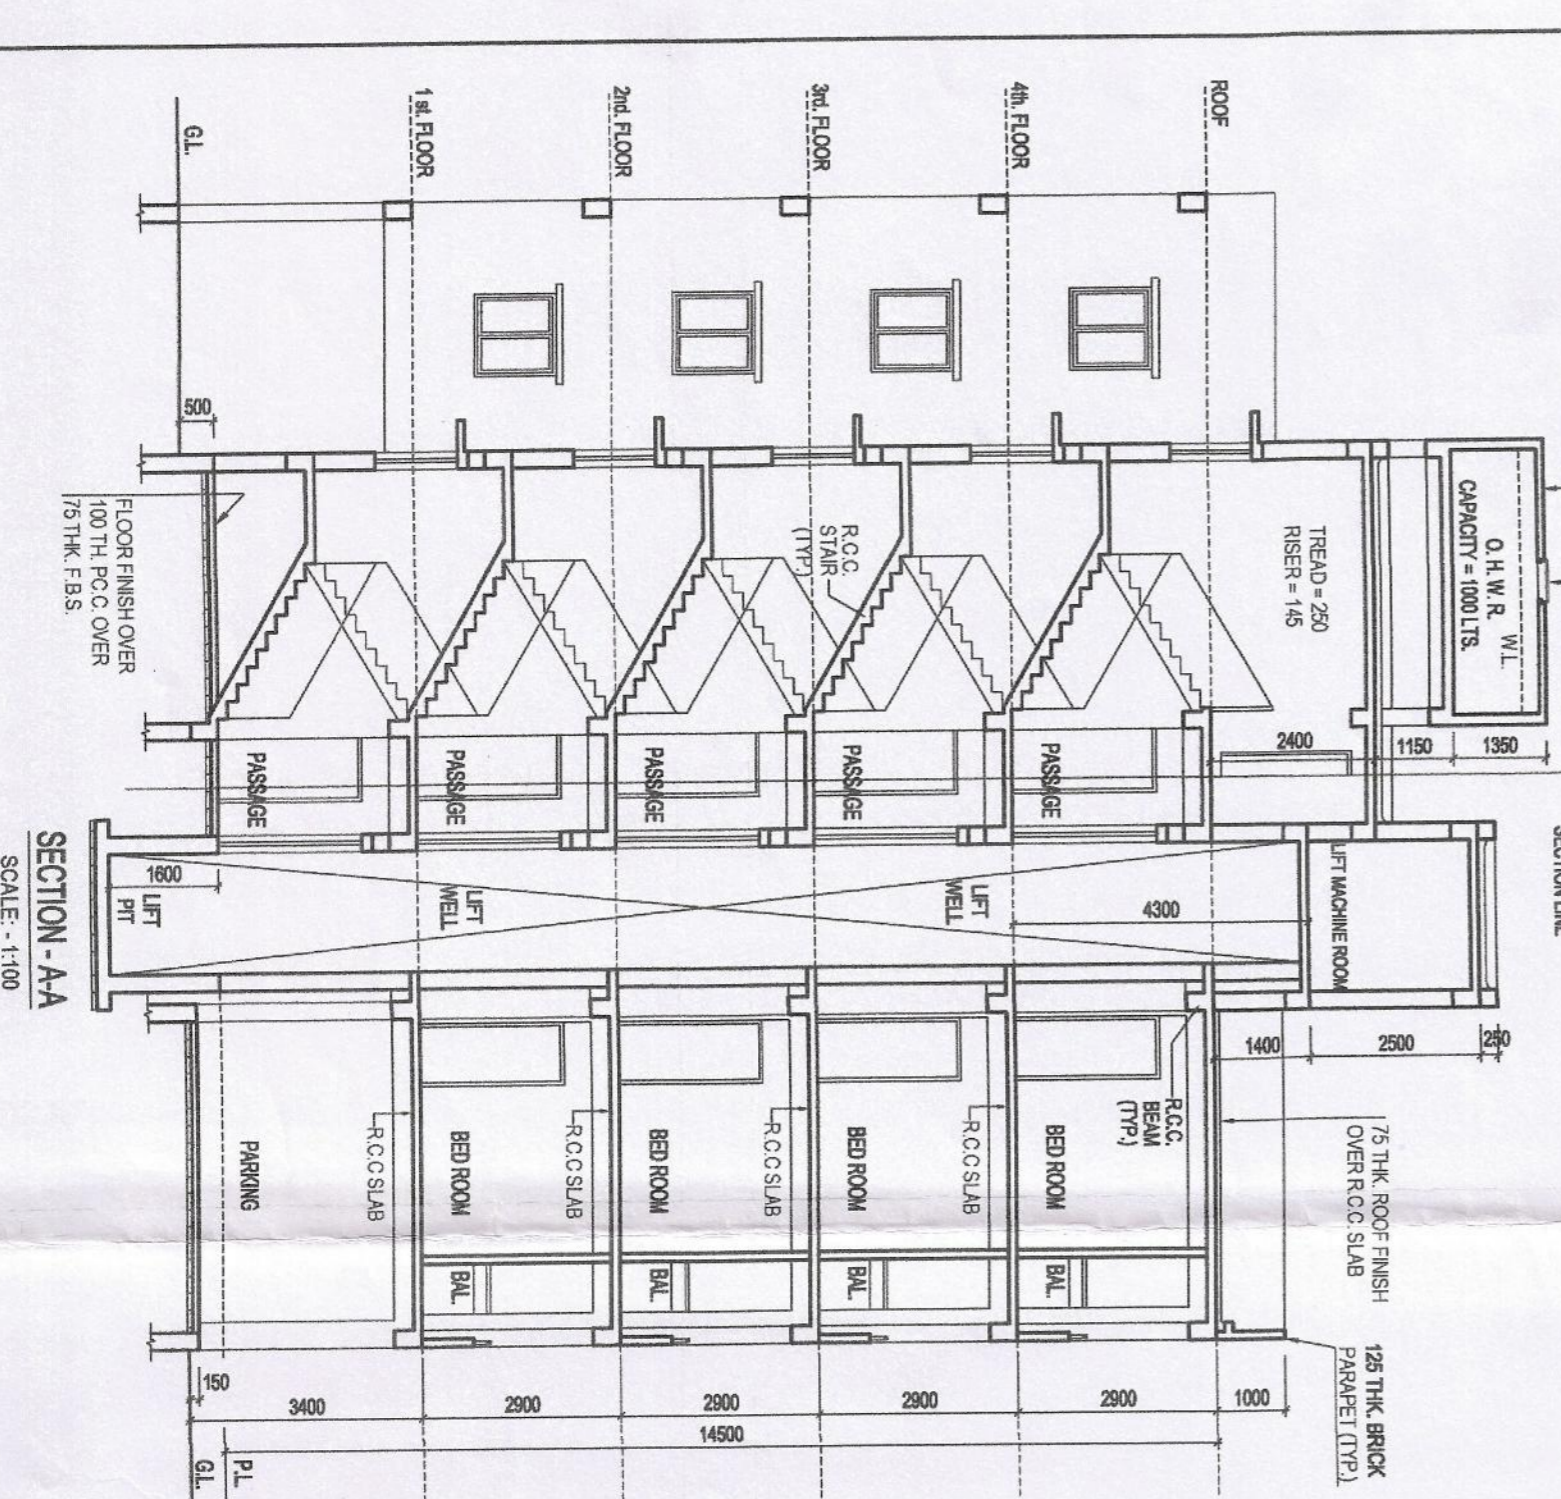

SECTION-AA
 SCALE - 1:100

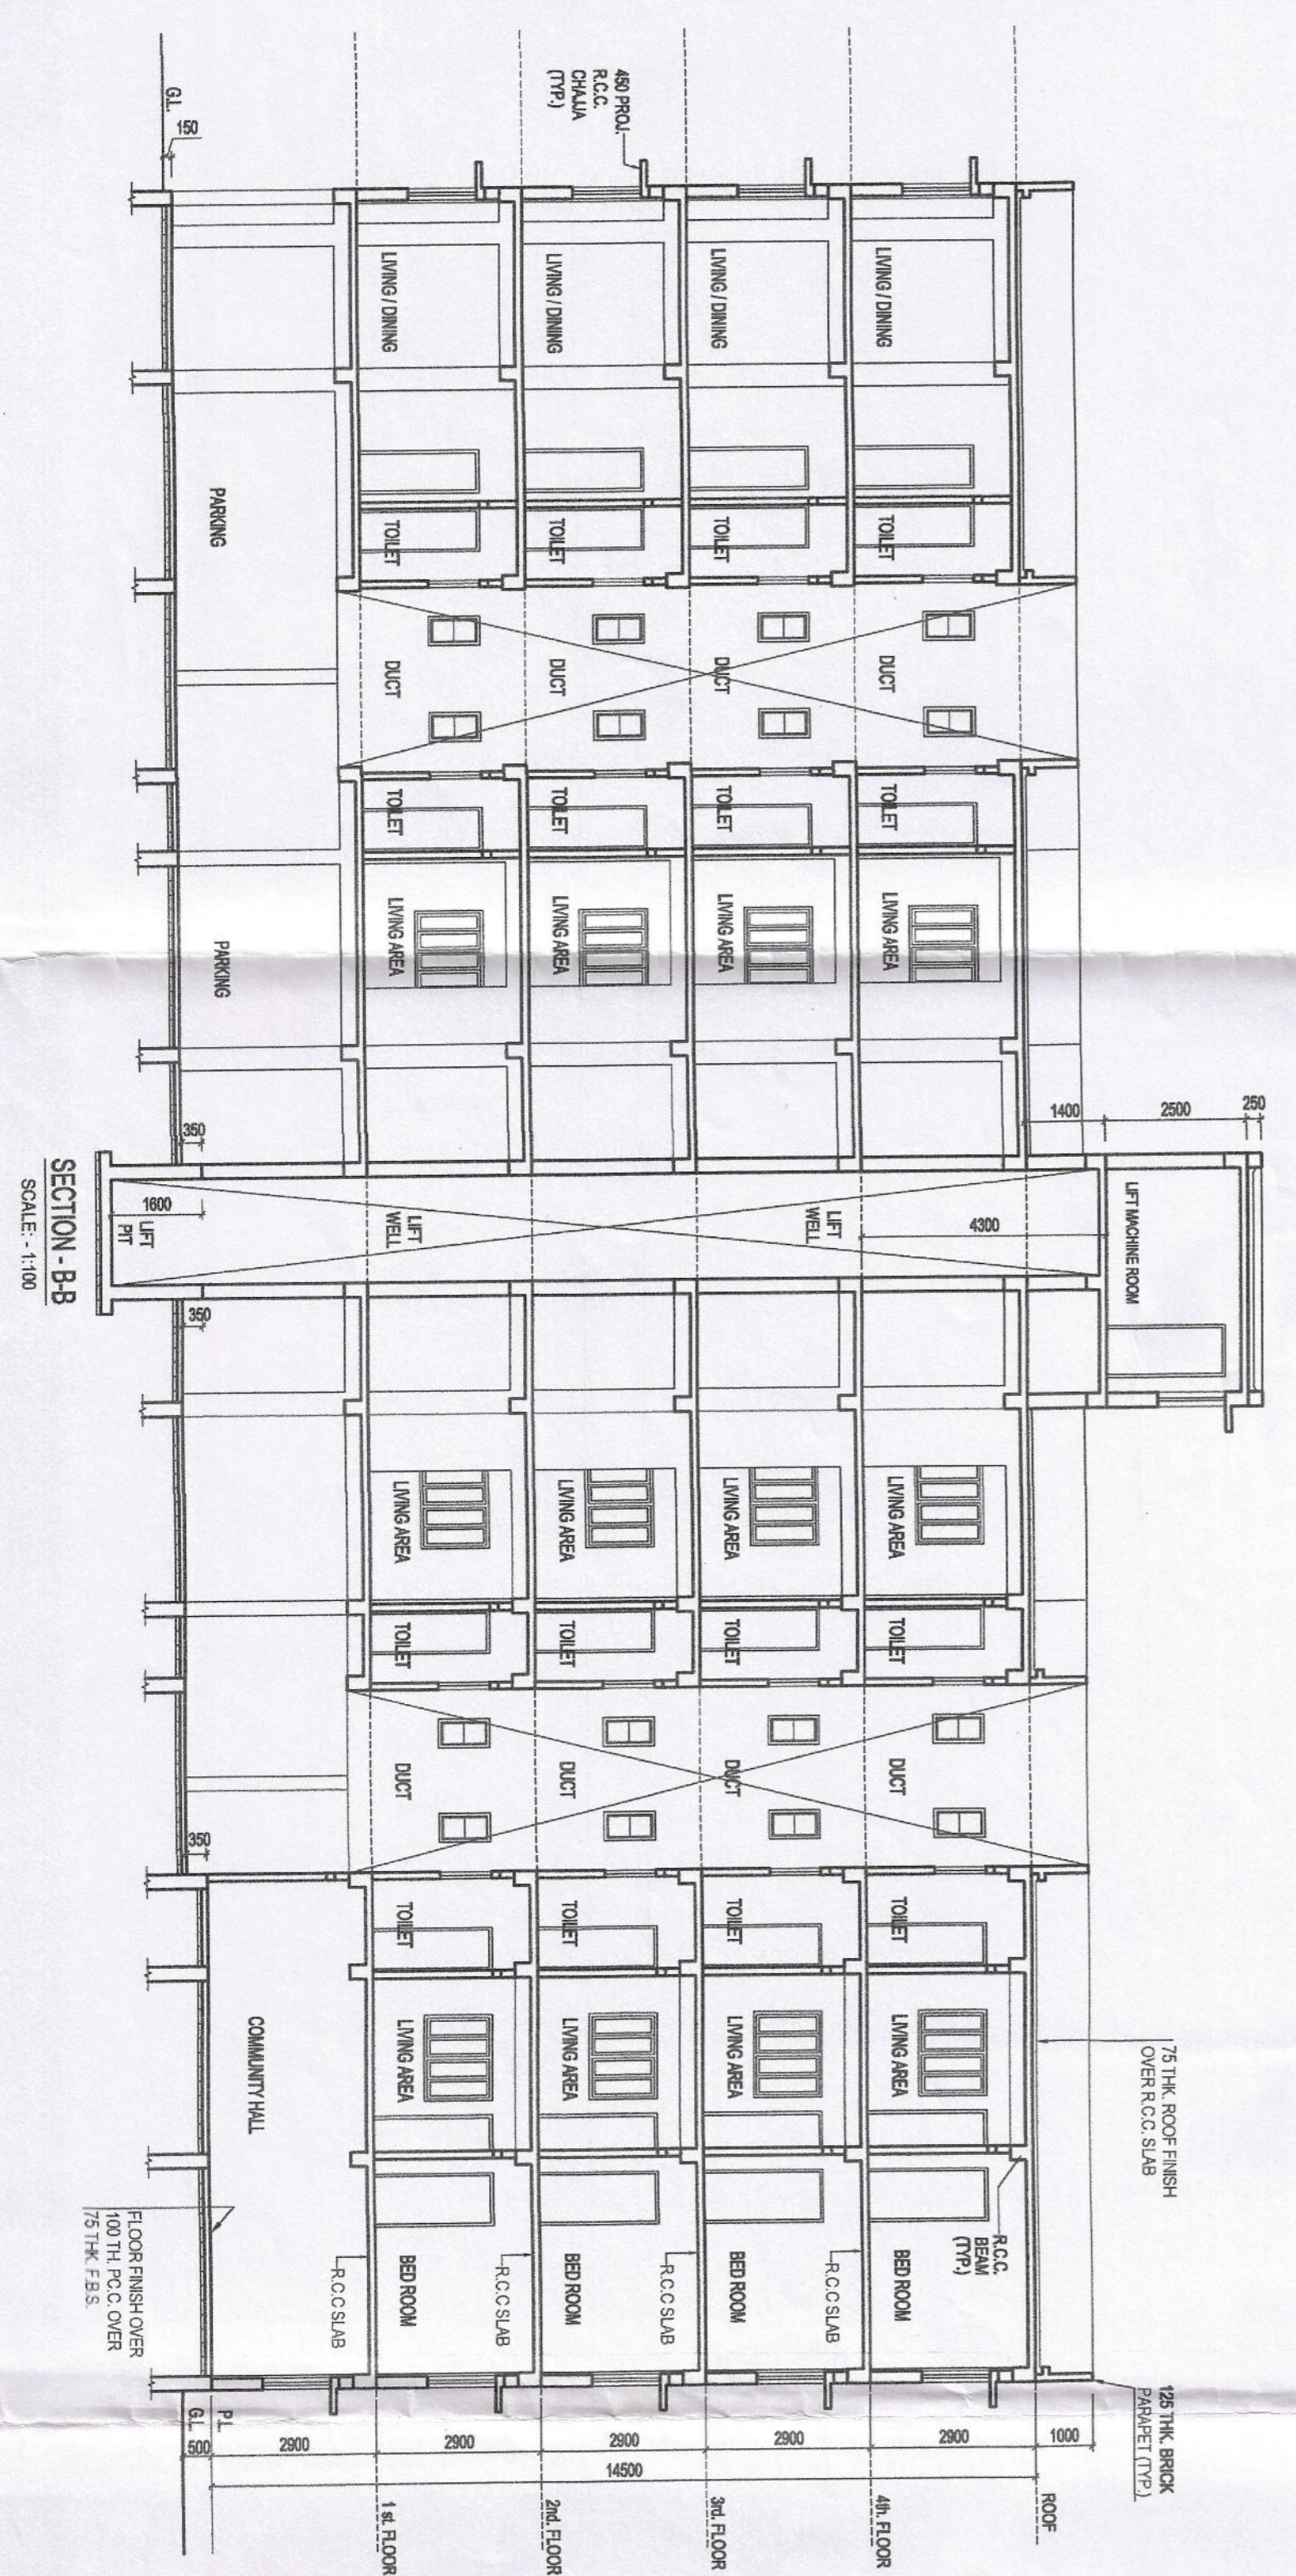

SECTION-BB
 SCALE - 1:100

SPECIFICATIONS

ALL DIMENSIONS ARE IN MM.
 ALL EXTERNAL WALLS ARE 200 THK. AND ALL INTERNAL WALLS
 ARE 125 THK BRICK WALL.
 ALL P.L.C. WORK IS 1:3:6
 ALL OTHER SPECIFICATIONS CONCERNING RELATIVE IS.I. CODE

DECLARATION OF ARCHITECT

I HEREBY STATE THAT THE BUILDING PLAN AND SECTION DRAWN BY ME OR UNDER MY SUPERVISION
 AND AS PER THE SITE CONDITIONS WHEREIN
 THE PLAN IS SUBMITTED TO YOU FOR SANCTION.
 I AM AWARE OF THE PROVISIONS OF THE BUILDING ACT AND THE BUILDING REGULATIONS AND I AM
 SURE TO COMPLY WITH THEM.

ANJAN DAS
 Reg. Architect
 Handwritten signature
 Reg. No. - 142

ANON REG. NO. C/2005/71465
 SIGNATURE OF ARCHITECT

Neeraj Mondal
 (Sri Manika Mondal)
 Chartered Attorney of
 Smt. Sarvani Mondal

P. SAKI, GOLA BANGLA, BOY ROAD, KODALIA - 700029
 THIS DRAWING IS A SIGNATURE AND COUNTERSIGNATURE AND NOT VALID
 WITHOUT THE SIGNATURE OF THE ARCHITECT OR THE SPACE CRAFT

Recommendation
 1) The drawing is a structural drawing and is approved as per Section
 2) The drawing is a structural drawing and is approved as per Section
 3) The drawing is a structural drawing and is approved as per Section

May be Technically vetted
 Assistant Engineer
 Hooghly Zilla Parishad

Validity of the Technical drawing
 Plan for three years
 Since 14-06-2015
 District Engineer
 Hooghly Zilla Parishad

Memo No. 276/HZP-09/14-15
 Dt. 14.06.2015