

**PROPOSED TWO STORIED BUNGALOW AT
R.S. DAG NO. 385(P),386(P),418(P) MOUZA-
NOWABAD,J.L. NO -19,UNDER P.S.
BISHNUPUR ,P.O. RASAPUNJA, DIST-
SOUTH 24 PARGANAS, UNDER
RASAPUNJA GRAM PANCHAYAT.**

AREA OF LAND : 6 KATHA . 4 CHATTAK - 20 SQ. FT.
= 419.92 SQ.MT = 4520 SQ.FT.

AREA STATEMENT OF ONE BUNGALOW :
GROUND FLOOR BUILT UP AREA = 45.3 SQ.M = 488
SQ.FT.
FIRST FLOOR BUILT UP AREA = 42.74 SQ.M = 460
SQ.FT.
TOTAL BUILT UP AREA = (45.3+42.74)SQ.M
= 88.04 SQ.M
= 948 SQ.FT
OPEN TERRACE AREA = (4.56)SQ.M
= 49 SQ.FT
NUMBER OF PARKING = 1 NOS.

TOTAL NUMBER OF BUNGALOWS = 4 NOS.
TOTAL BUILT UP AREA OF 4 NOS BUNGALOWS
= (88.04 X 4)SQ.M
= 352 SQ.M = 3791 SQ.FT
TOTAL NOS OF PARKING = 4 NOS

I CERTIFY THAT ALL THE ARCHITECTURAL DRAWINGS OF
PROPOSED TWO STORIED BUNGALOW AT R.S. DAG NO.
385(P),386(P),418(P) MOUZA- NOWABAD,J.L. NO -19,UNDER
P.S. BISHNUPUR ,P.O. RASAPUNJA, DIST- SOUTH 24
PARGANAS, UNDER RASAPUNJA GRAM PANCHAYAT, HAVE
BEEN PREPARED BY ME, COMPLYING WITH THE PROVISIONS
OF THE NATIONAL BUILDING CODE 2005 AND THE WEST
BENGAL MUNICIPAL BUILDING RULES 2007. NO SUCH
WRONG AND INCORRECT INFORMATION HAS BEEN
FURNISHED BY ME INCLUDING AREA CALCULATION CHARTS
IN THIS DRAWINGS AND NO VIOLATION OF THE PROVISIONS
OF THESE RULES WILL BE FOUND IN ANY OF THE DRAWINGS
AND DOCUMENTS, SUBMITTED TO THE SANCTIONING
AUTHORITY FOR OBTAINING SANCTIONS

Rishav Gupta
RISAV GUPTA
ARCHITECT (B.Arch.)
Reg. No -CA/2017/83723

Signature of Architect / Engineer


Shiv Nandan Pal
Shiv Nandan Pal, M.A.
Director

AUTHORIZED SIGNATORY


TITLE :
OVERALL SITE PLAN SHOWING PROPOSED
GROUND FLOOR PLAN , SITE PLAN , LOCATION
PLAN , SEPTIC TANK DETAIL.

DRAWN BY	SHAYAM TANKA
CHECKED BY	STANU L
SCALE 1:100	DATE 07/12/16
SUBMISSION DRAWING	
DRAWING NO	REVISION NO
BEMS-SANC-ARCH-PR-6-BUNGALOWS-2016-11-10	


23200

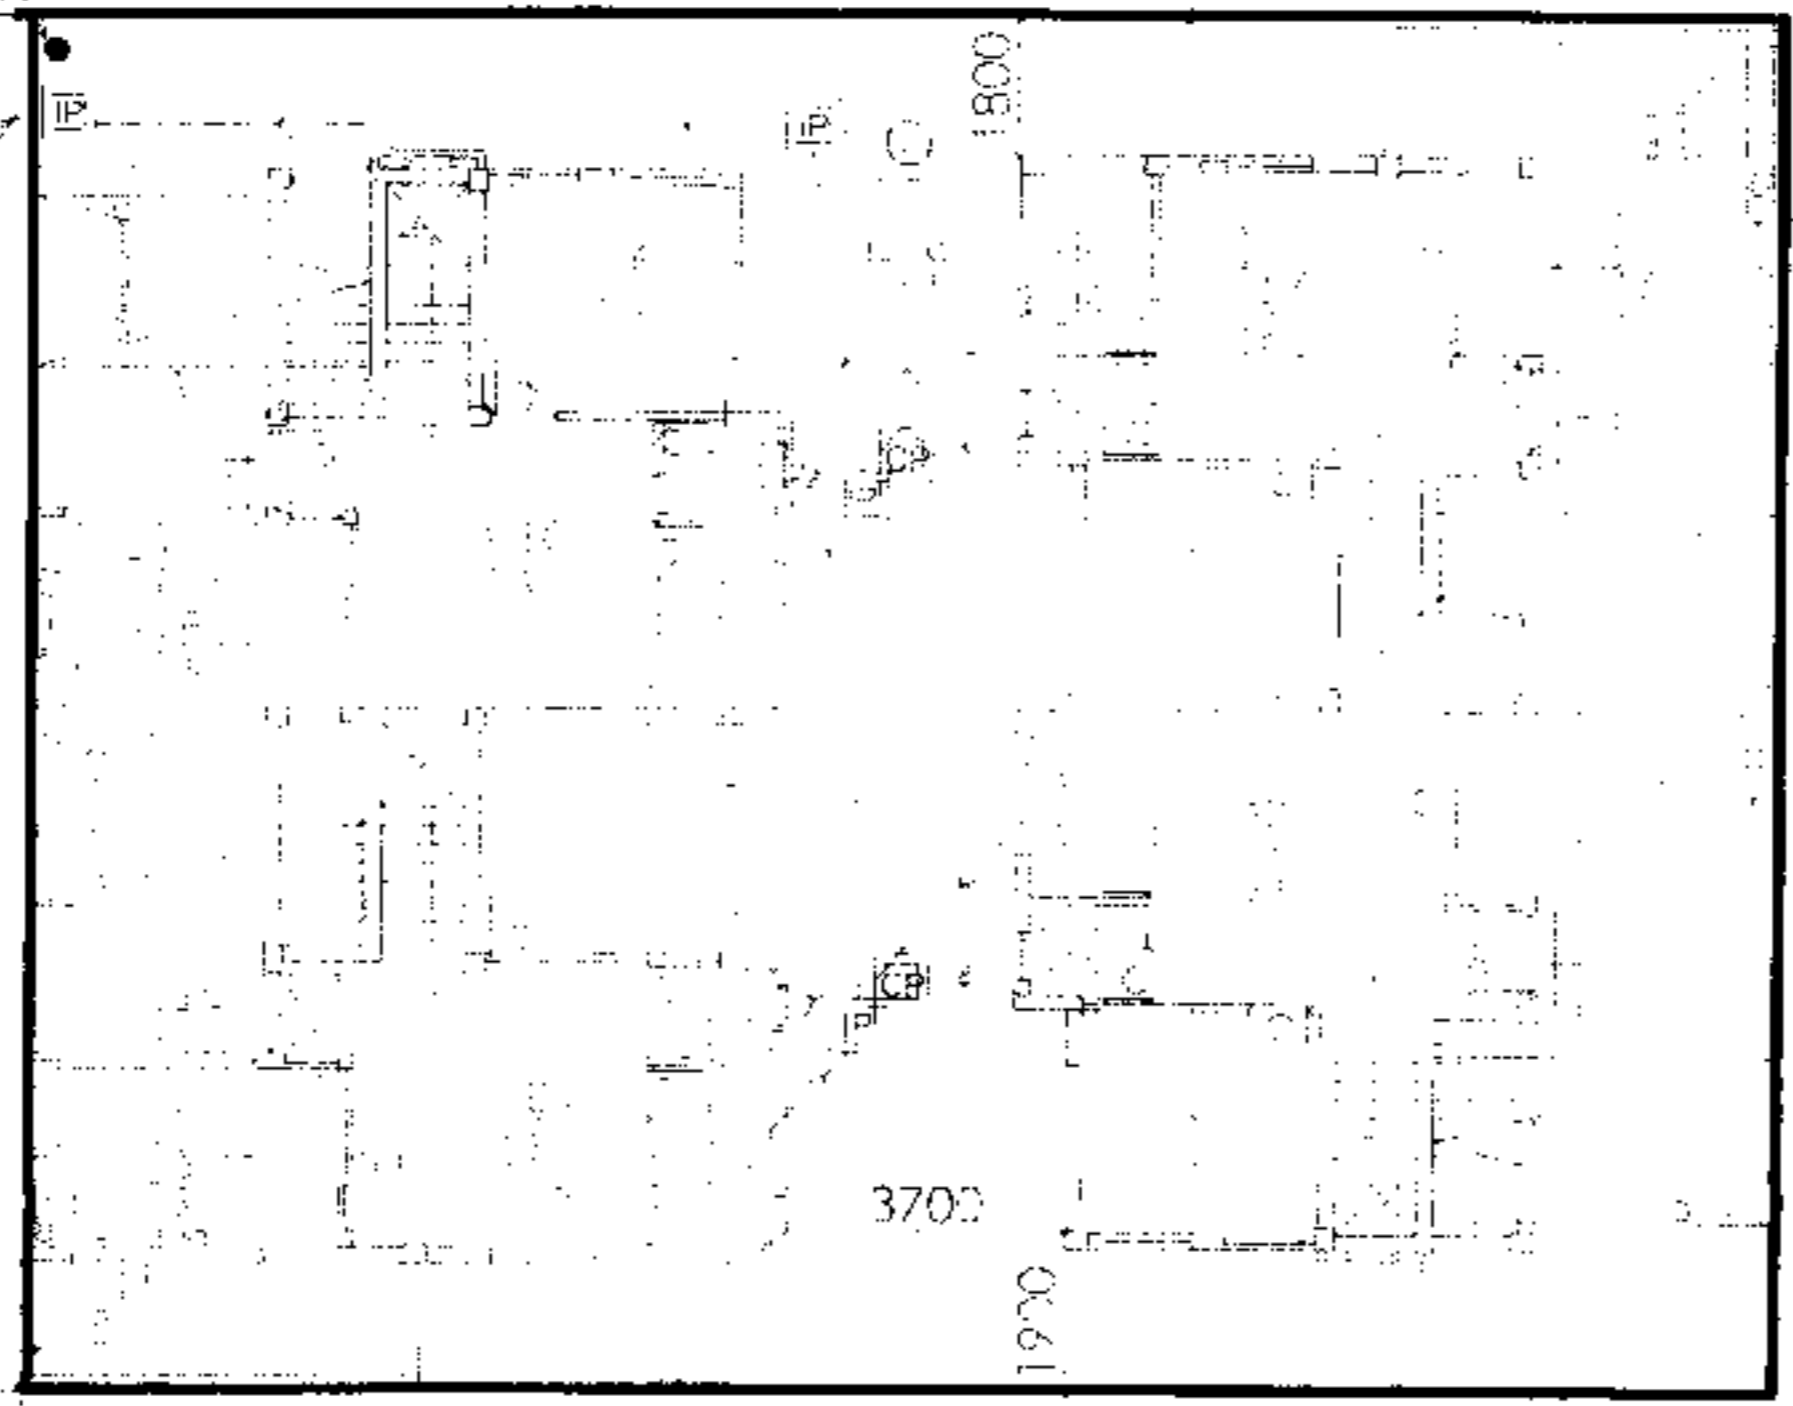


OVERALL SITE PLAN SHOWING PROPOSED GROUND FLOOR PLAN
SCALE: 1:100

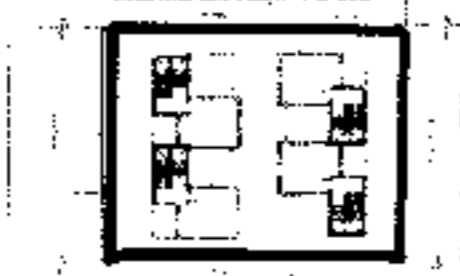

SITE PLAN
SCALE: 1:100

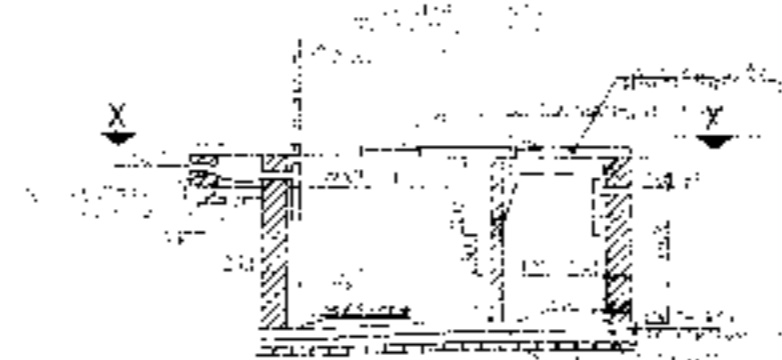

SECTION - II SEPTIC TANK

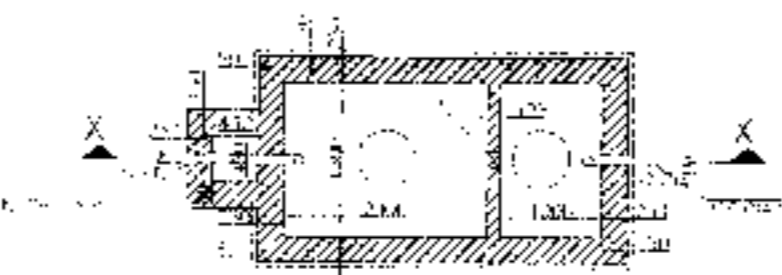

PLAN OF SEPTIC TANK



Approved

Pratik Sarkar
PRATIK SARKAR
In-charge, Panchayat
Therapeutic Hospital Block
South 24 Parganas

LOCATION PLAN
SCALE: 1:100