

**PROPOSED TWO STORED BUNGALOW AT R.S. DAG NO. 387(P), 418(P) MOUZA-NOWABAD, J.L. NO -19, UNDER P.S. BISHNUPUR, P.O. RASAPUNJA, DIST-SOUTH 24 PARGANAS, UNDER RASAPUNJA GRAM PANCHAYAT.**

**AREA OF LAND : 6 KATHA - 4 CHATTAK - 20 SQ.FT. = 419.92 SQ.MT = 4520 SQ.FT.**

**AREA STATEMENT OF ONE BUNGALOW :**  
**GROUND FLOOR BUILT UP AREA = 45.3 SQ.M = 488 SQ.FT.**  
**FIRST FLOOR BUILT UP AREA = 42.74 SQ.M = 460 SQ.FT.**  
**TOTAL BUILT UP AREA = (45.3+42.74)SQ.M = 88.04 SQ.M = 948 SQ.FT.**  
**OPEN TERRACE AREA = (4.56)SQ.M = 49 SQ.FT.**  
**NUMBER OF PARKING = 1 NOS.**

**TOTAL NUMBER OF BUNGALOWS = 4 NOS.**  
**TOTAL BUILT UP AREA OF 4 NOS BUNGALOWS = (88.04 X 4)SQ.M = 352 SQ.M = 3791 SQ.FT.**  
**TOTAL NOS OF PARKING = 4 NOS.**

I CERTIFY THAT ALL THE ARCHITECTURAL DRAWINGS OF PROPOSED TWO STORED BUNGALOW AT R.S. DAG NO. 387(P), 418(P) MOUZA-NOWABAD, J.L. NO -19, UNDER P.S. BISHNUPUR, P.O. RASAPUNJA, DIST-SOUTH 24 PARGANAS, UNDER RASAPUNJA GRAM PANCHAYAT, HAVE BEEN PREPARED BY ME COMPLYING WITH THE PROVISIONS OF THE NATIONAL BUILDING CODE 2005 AND THE WEST BENGAL MUNICIPAL BUILDING RULES 2007. NO SUCH WRONG AND INCORRECT INFORMATION HAS BEEN FURNISHED BY ME INCLUDING AREA CALCULATION CHARTS IN THIS DRAWINGS AND NO VIOLATION OF THE PROVISIONS OF THESE RULES WILL BE FOUND IN ANY OF THE DRAWINGS AND DOCUMENTS, SUBMITTED TO THE SANCTIONING AUTHORITY FOR OBTAINING SANCTIONS

*Rishu Gupta*  
**RISHU GUPTA**  
**ARCHITECT (B.Arch.)**  
**Reg. No. - CA/2017/83723**


Signature of Architect / Engineer

*Shiv Niketan Pvt. Ltd.*  
**Shiv Niketan Pvt. Ltd.**  
**Director**


AUTHORIZED SIGNATORY

**TITLE :**  
**OVERALL SITE PLAN SHOWING PROPOSED GROUND FLOOR PLAN, SITE PLAN, LOCATION PLAN, SEPTIC TANK DETAIL.**

DRAWN BY	SHAYAMAJI TANTIA
CHECKED BY	ATANKU
SCALE	DATE 07.12.16
SUBMISSION DRAWING	
DRAWING NO.	REVISION NO.
SEMS-SANC ARC PR 4 - SUNDA, 2011.11.20.151	

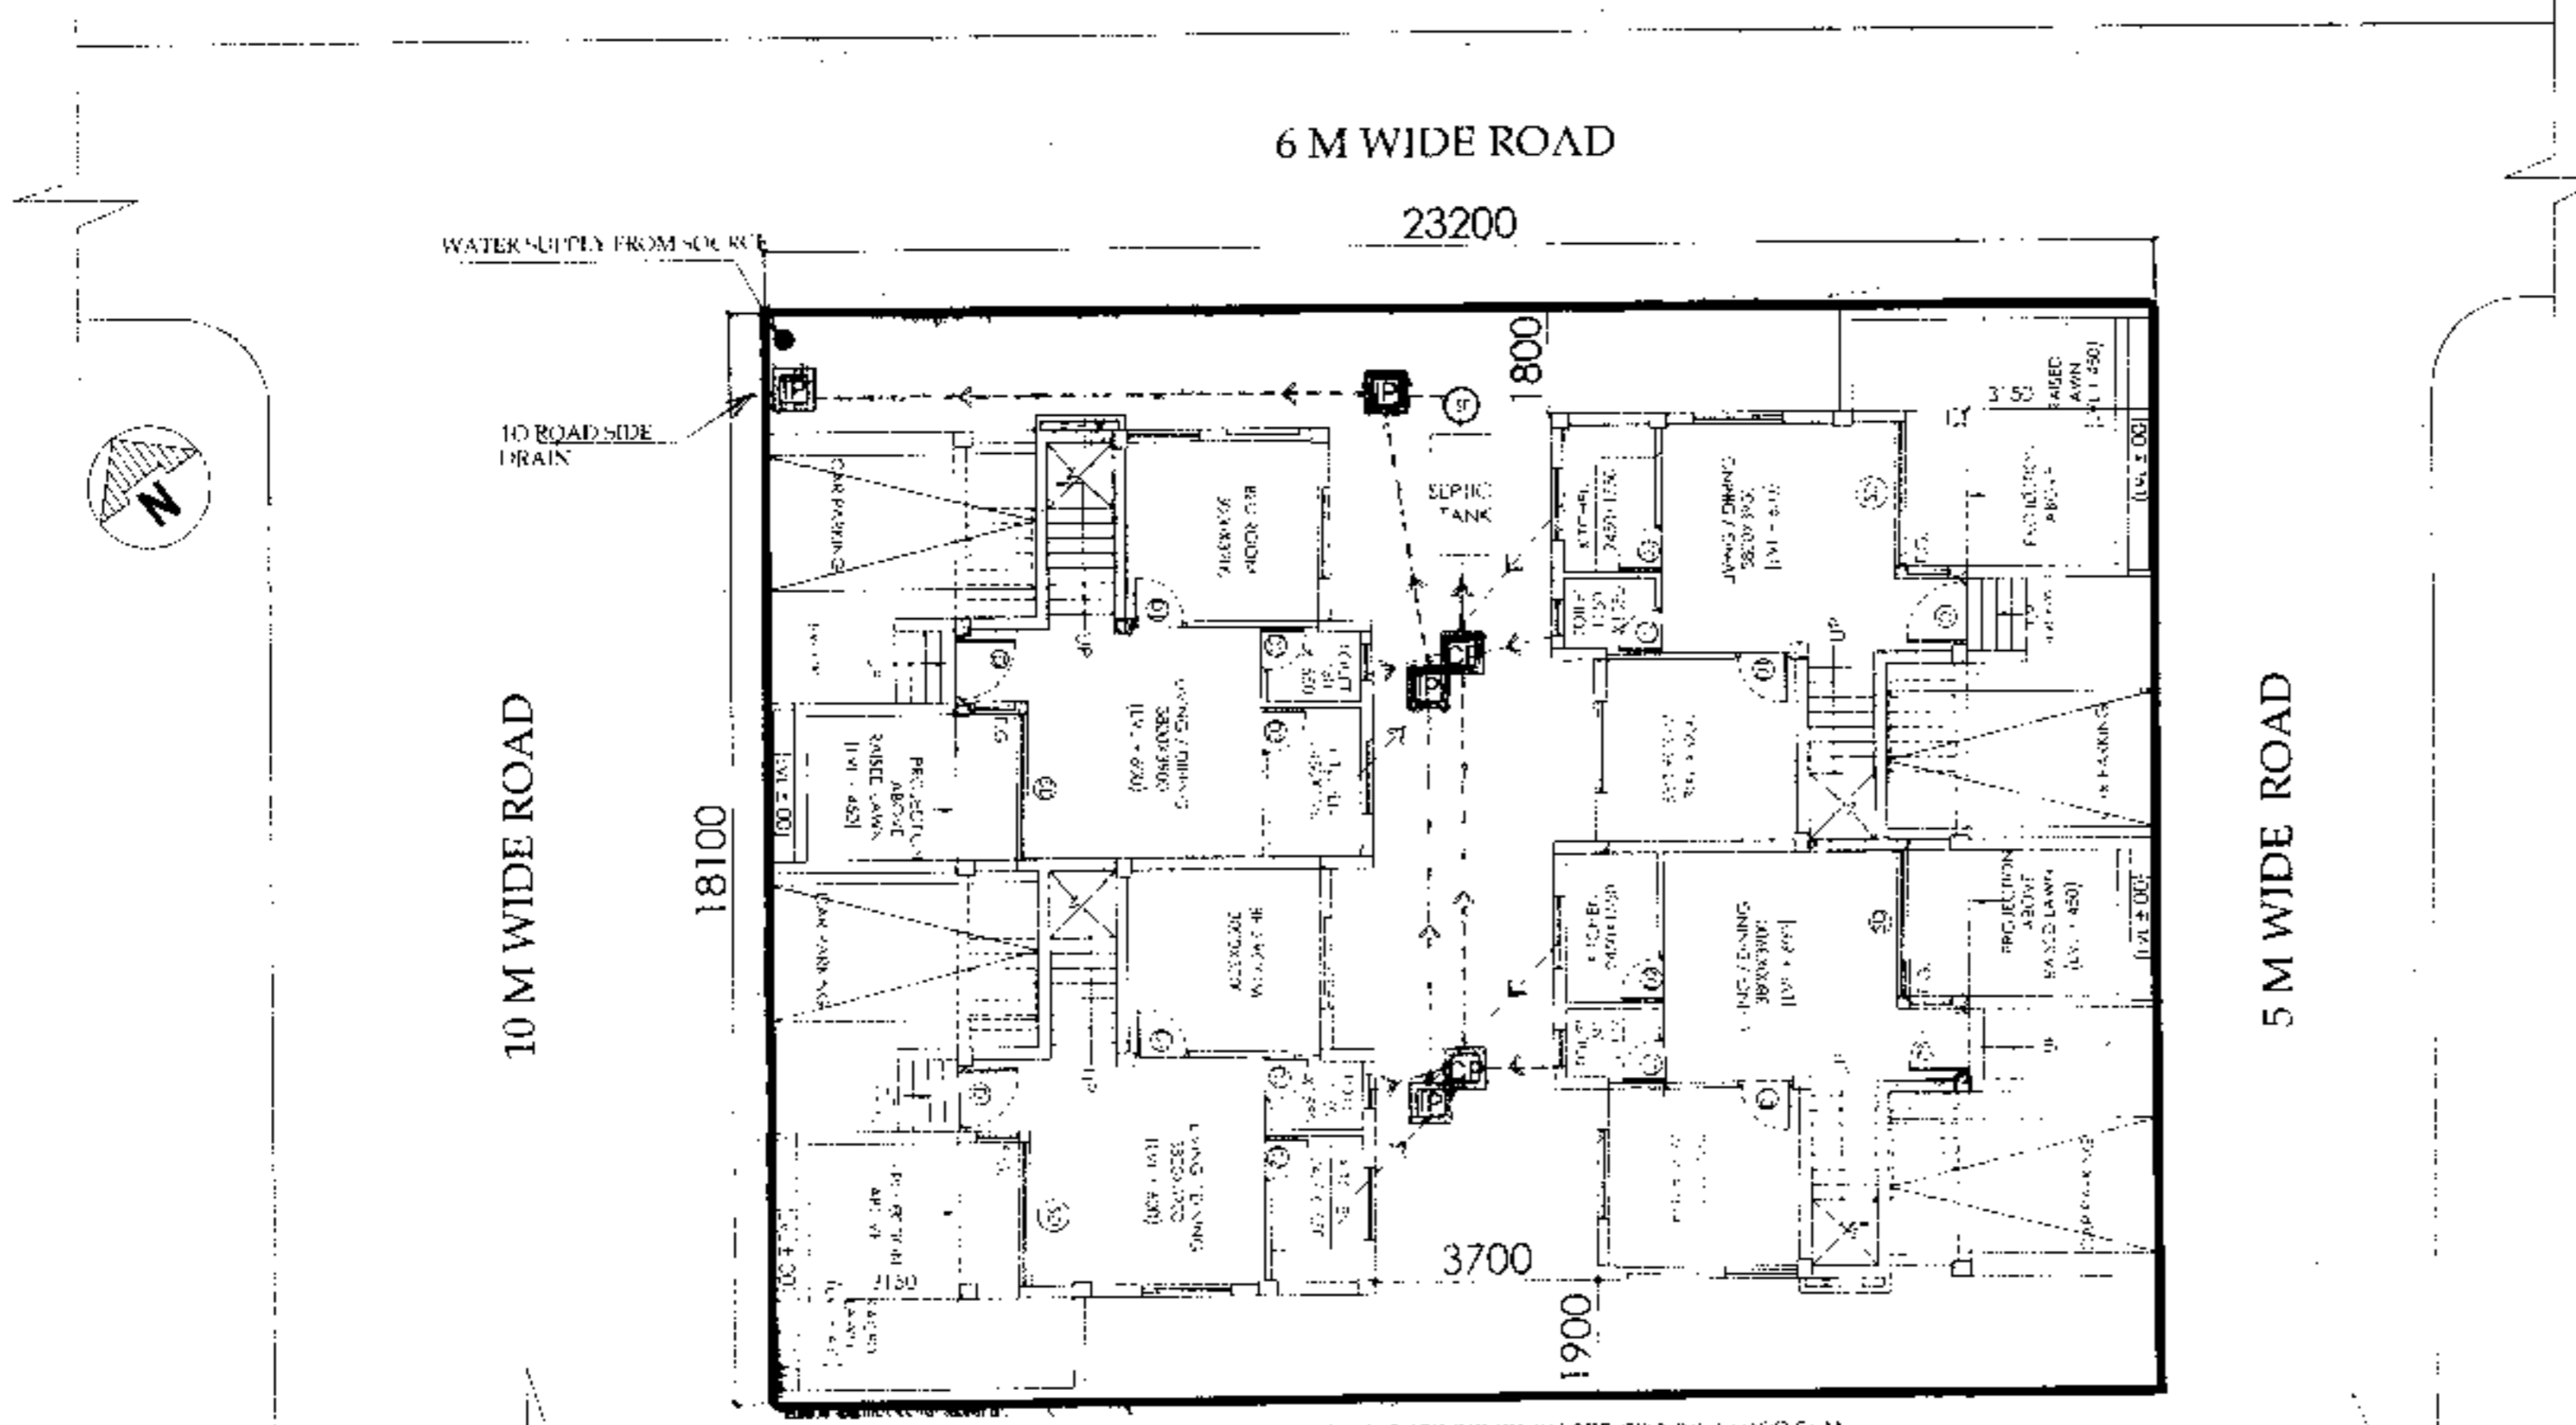


OVERALL SITE PLAN SHOWING PROPOSED GROUND FLOOR PLAN  
 SCALE: 1:30

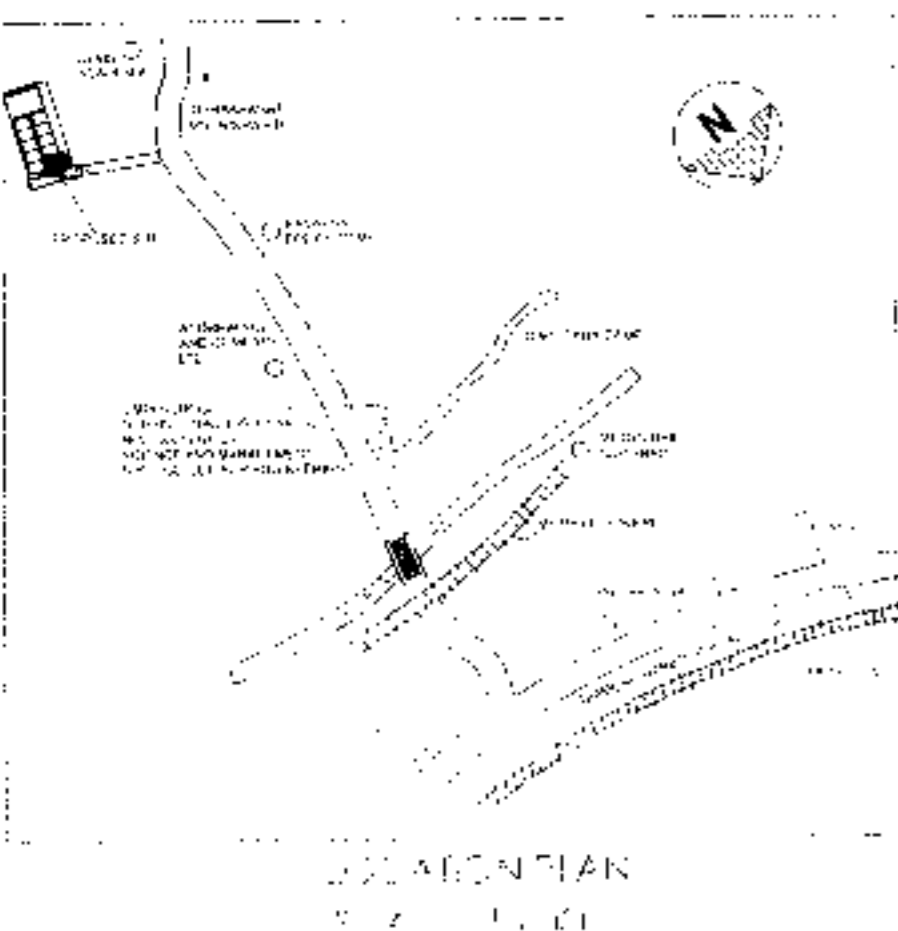


LOCATION PLAN  
 SCALE: 1:100



SITE PLAN  
 SCALE: 1:600

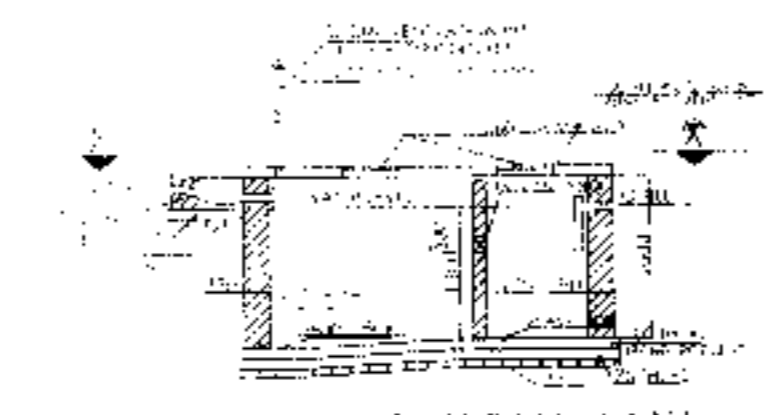

SECTION OF SEPTIC TANK

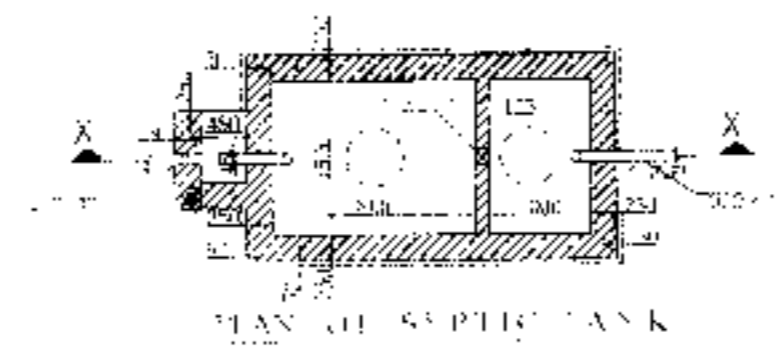

PLAN OF SEPTIC TANK  
 SCALE: 1:100



Approved

*Kartick Naskar*  
 20/02/17

**[KARTICK NASKAR]**  
*Naskar*  
 Rasapunja Gram Panchayat  
 Thakurpukur-Maheshlala  
 South 24 Parganas