

SCHEDULE OF FLOOR AND ROOF SLAB

PANEL AND REINFORCEMENT IN SHORTER DIRECTION

5: (1) 15% 6: 20% 7: 25% 8: 30% 9: 35% 10: 40% 11: 45% 12: 50%

REINFORCEMENT IN LONGER DIRECTION

1: 10% 2: 15% 3: 20% 4: 25% 5: 30% 6: 35% 7: 40% 8: 45% 9: 50%

BEAM SCHEDULE

GRADE OF CONCRETE: M20










BEAM NO.	BEAM SIZE	REINFT. AT SUPPT.	REINFT. AT SPAN	STANDUPS
B1	300 x 300	3-16 @ 150 C/C	3-16 @ 150 C/C	100
B2	300 x 300	3-16 @ 150 C/C	3-16 @ 150 C/C	100
SCHEDULE OF FOOTING

FOOTING NO.	FOOTING SIZE	FOUNDAION DEPTH		R E I N F O R C E M E N T	
		Total depth	min. depth	SHORT WAY (R1)	LONG WAY (R2)
F1	1100x100	150	150	10 @ 150 C/C	10 @ 150 C/C
F2	1250x1250	200	200	10 T @ 150 C/C	10 @ 150 C/C
F3	1500x1500	200	200	10 T @ 150 C/C	10 @ 150 C/C
F4	1800x1800	250	250	10 T @ 150 C/C	10 @ 150 C/C
F5	2250x2250	350	350	10 T @ 150 C/C	10 @ 150 C/C
F6	1750x1750	250	250	10 T @ 150 C/C	10 @ 150 C/C
F7	1500x1000	250	250	10 T @ 150 C/C	10 @ 150 C/C

NOTES AND SPECIFICATION

1. ALL DIMENSIONS ARE IN MM. UNLESS OTHERWISE MENTIONED.
2. ALL DIMENSIONS SHOULD BE MAINTAINED AS SHOWN IN THE DRAWINGS.
3. SUPER STRUCTURE SHALL BE CONSTRUCTED WITHIN THE DIMENSIONS SHOWN IN THE DRAWINGS.
4. ALL DIMENSIONS SHALL BE TO FACE UNLESS OTHERWISE SPECIFIED.
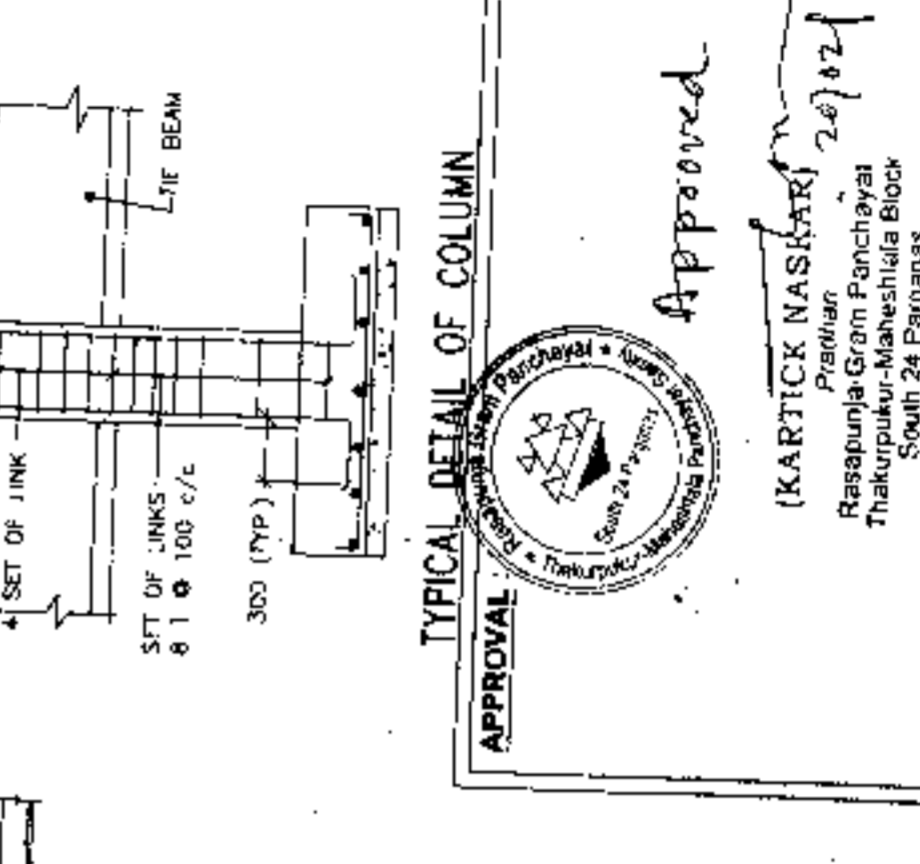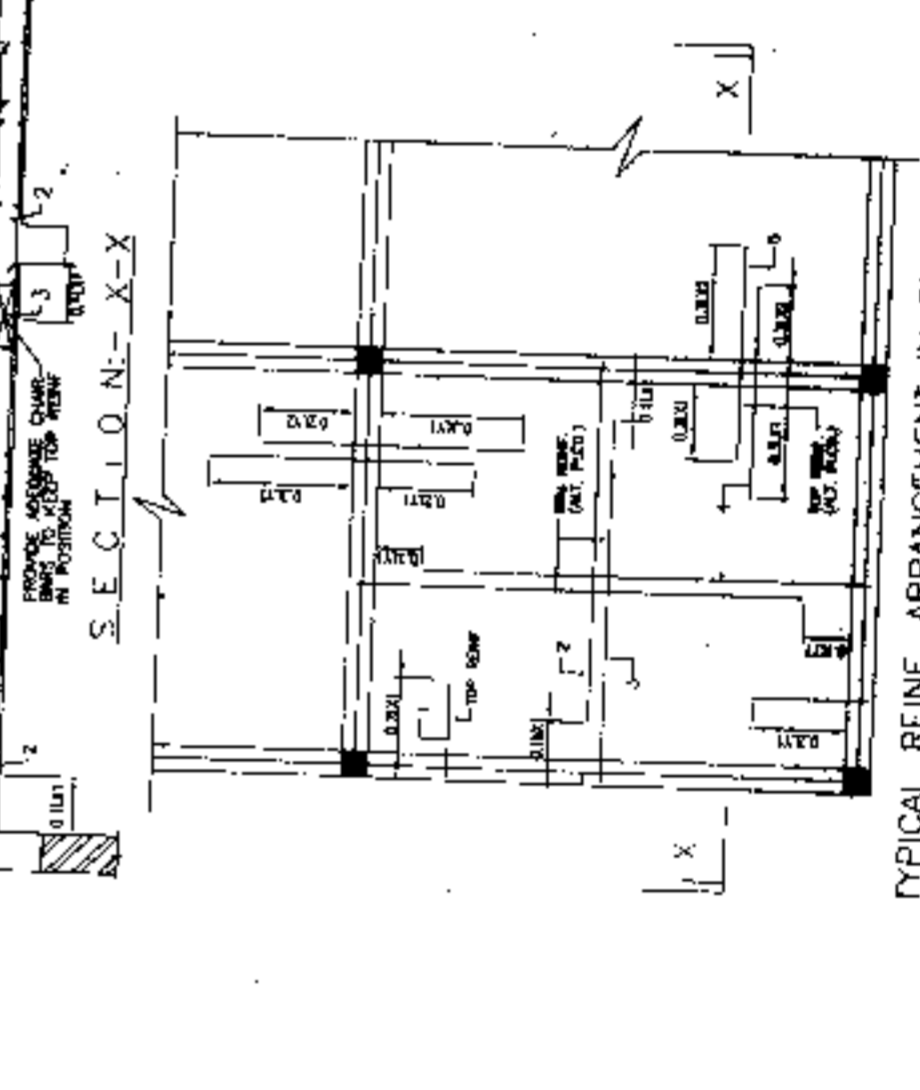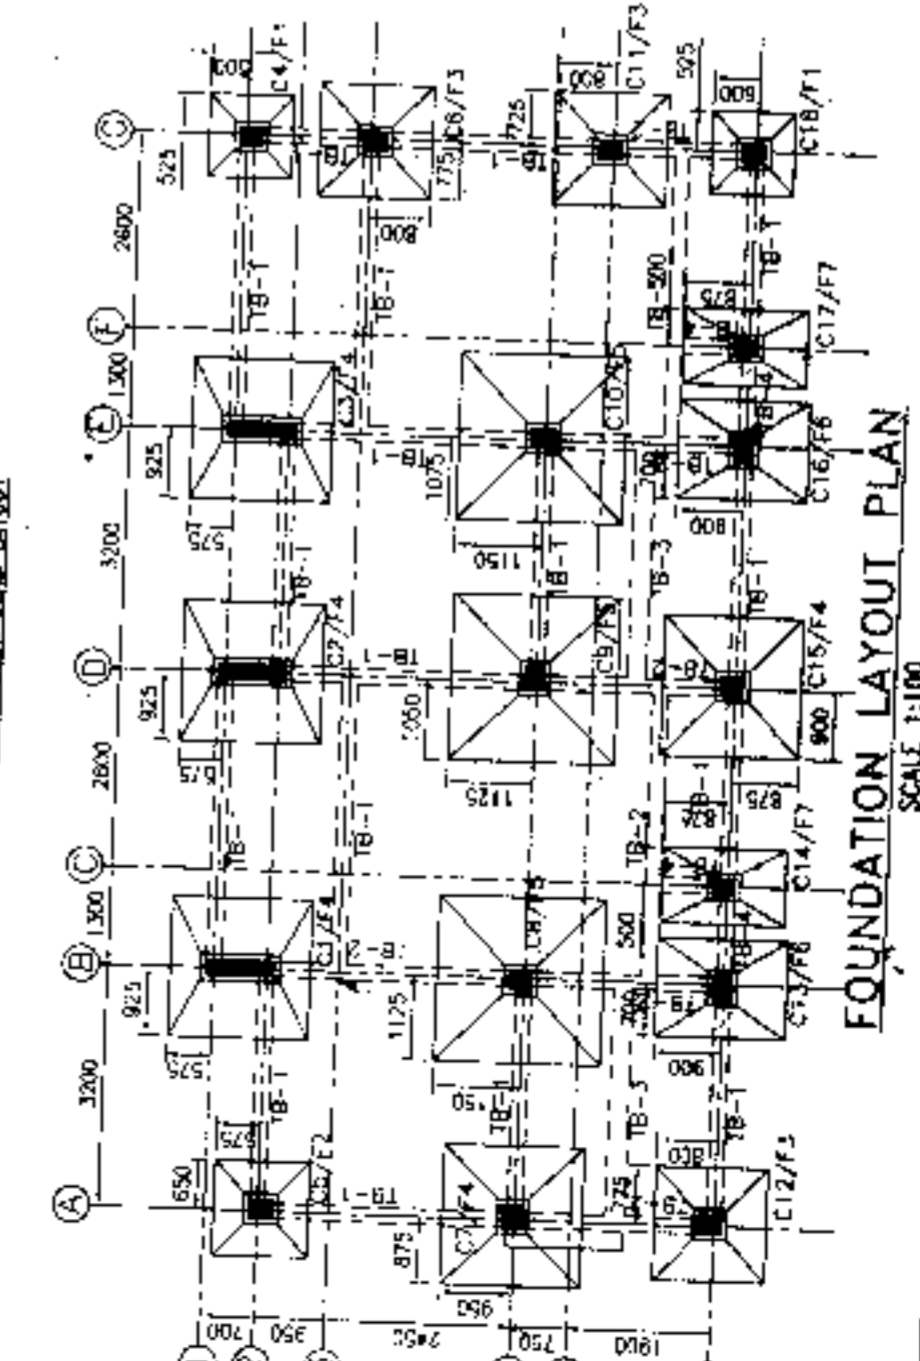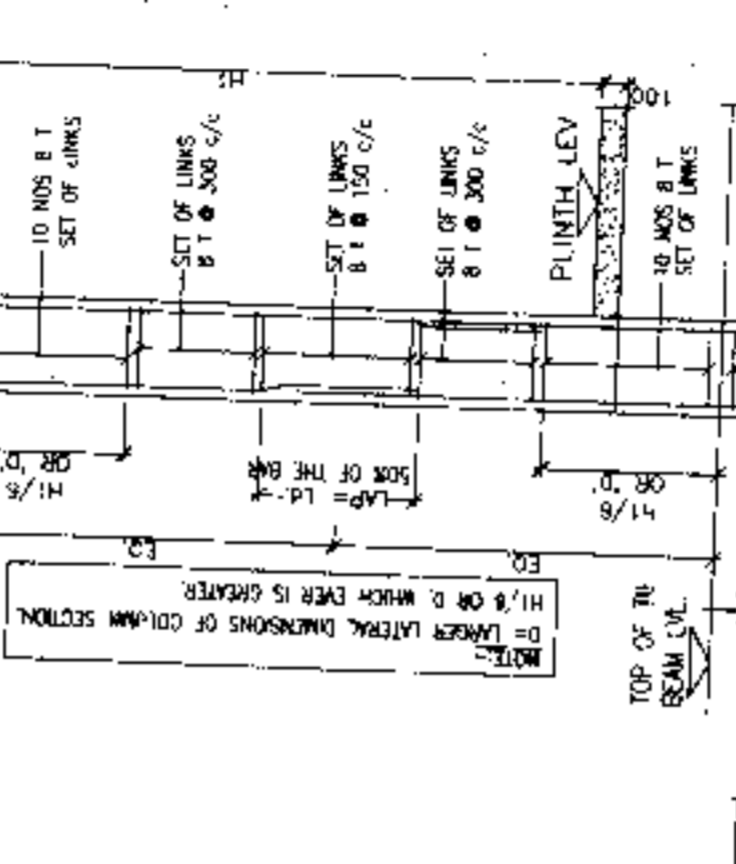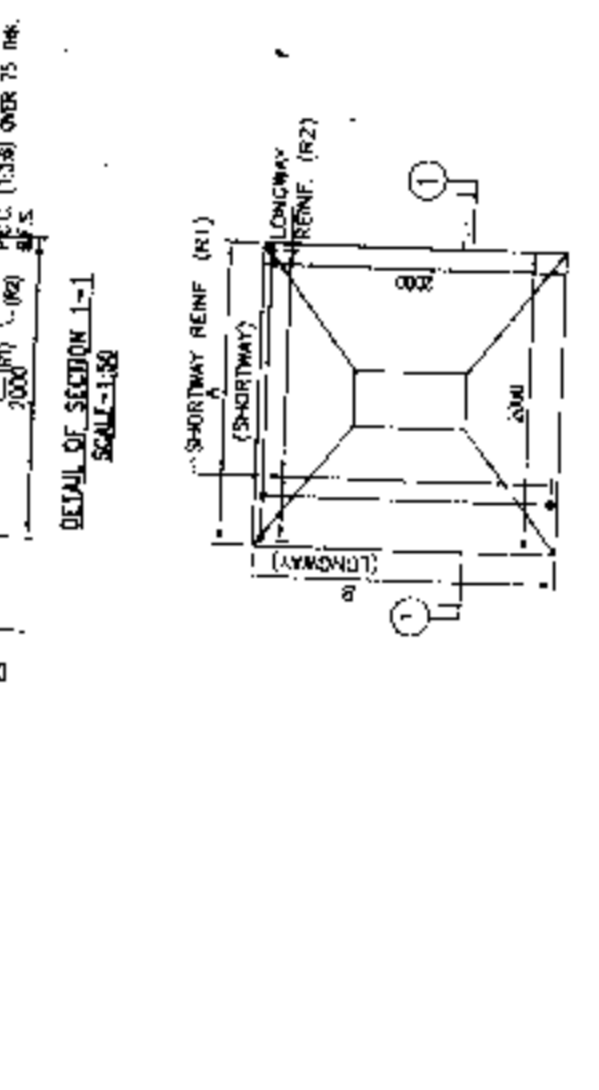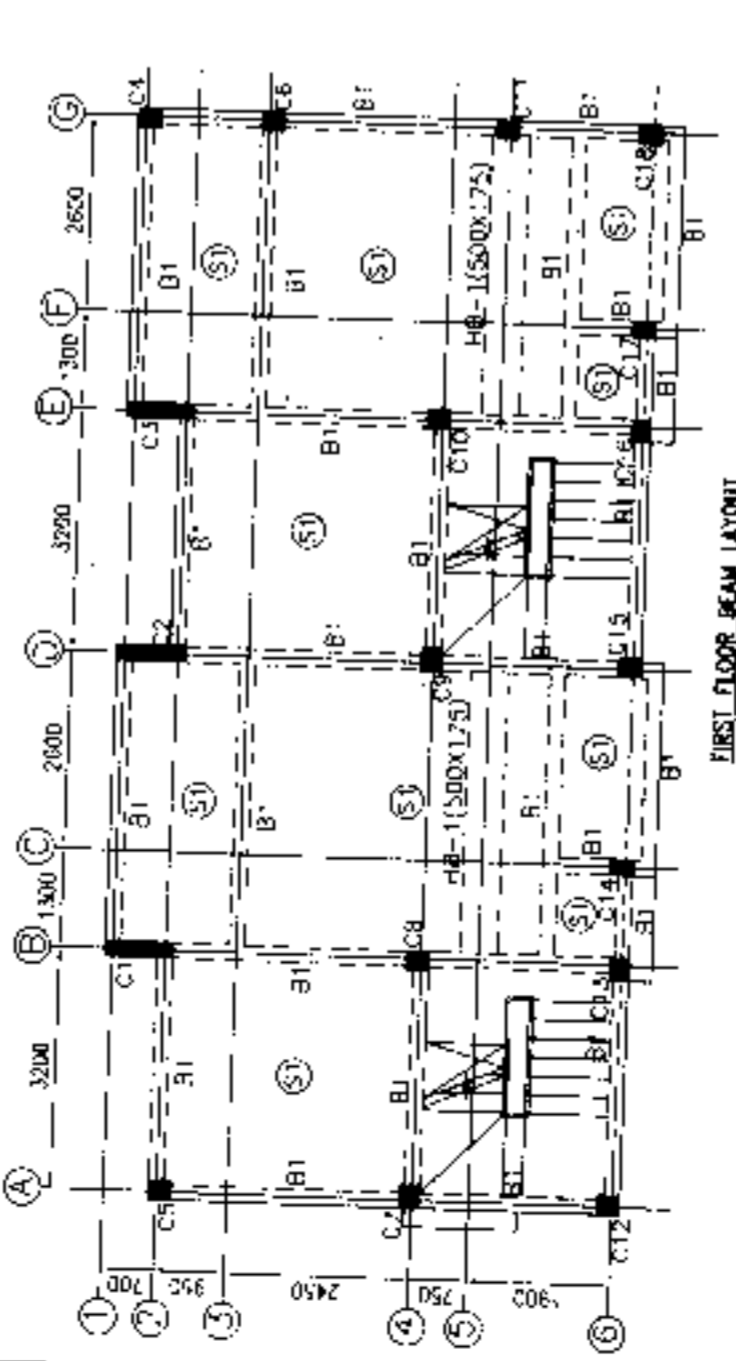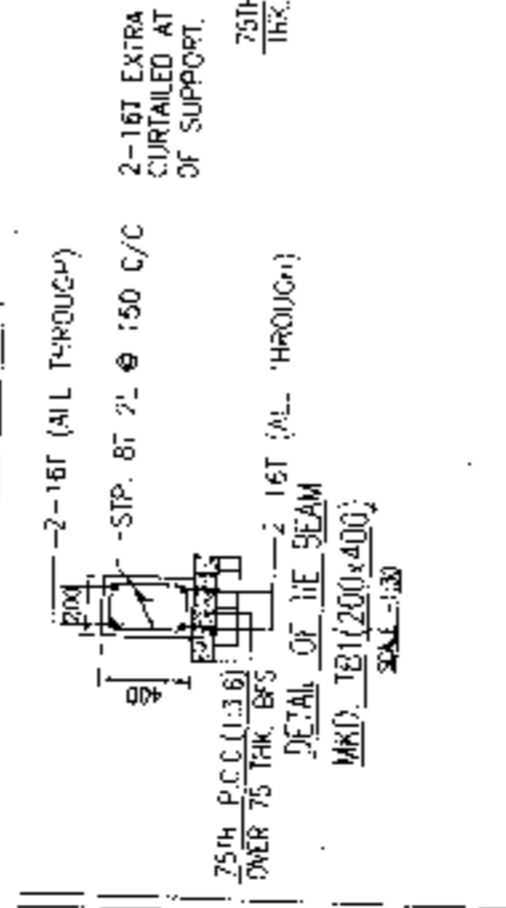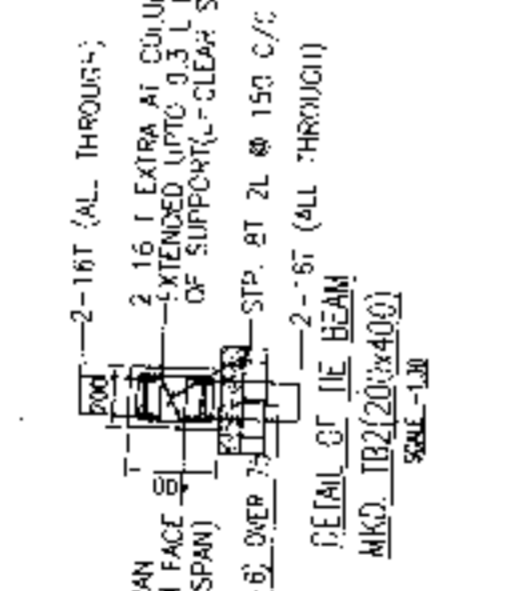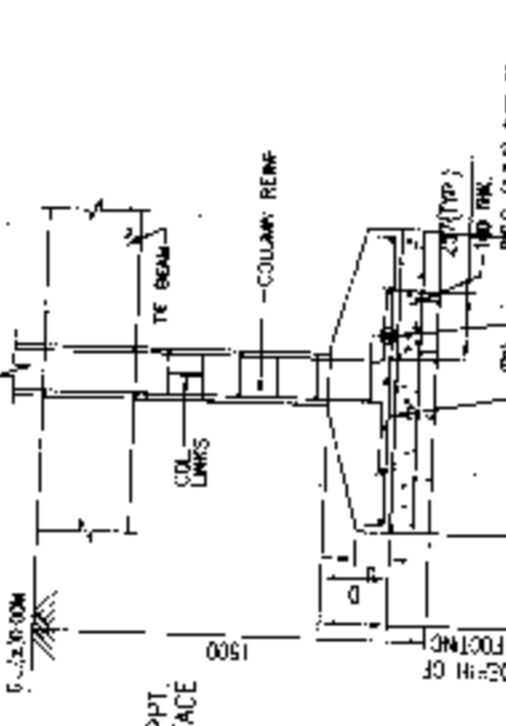

PROPOSED TWO STORED REHABILITATION AT R.S. DAG NO. 3000, SOUTH 24 PARGANAS DIST. SOUTH 24 PARGANAS UNDER RAJBARPOUR URBAN PANCHAYAT

RISAV GUPTA
ARCHITECT (B. Arch.)
Reg. No.-CA2017/83723

Shiv Niketan Pvt. Ltd.
Director

DATE: 20/02/17

SCALE: 1:100

PROJECT NO: 2017/83723

DATE: 20/02/17


SCALE: 1:100

PROJECT NO: 2017/83723


PROPOSED: RUMAH SUDIRTA BUNGA
 NO. 19 UNDER P. S
 NO. 19 UNDER P. S
 KASAPUNJA DIST
 KABUPATEN PASURUBAN
 KABUPATEN PASURUBAN

PROPOSED: RUMAH SUDIRTA BUNGA
 NO. 19 UNDER P. S
 NO. 19 UNDER P. S
 KASAPUNJA DIST
 KABUPATEN PASURUBAN
 KABUPATEN PASURUBAN


RISAU OUPTE
 ARCHITECT (B. Arch)
 Reg. No. CA-2017-83723

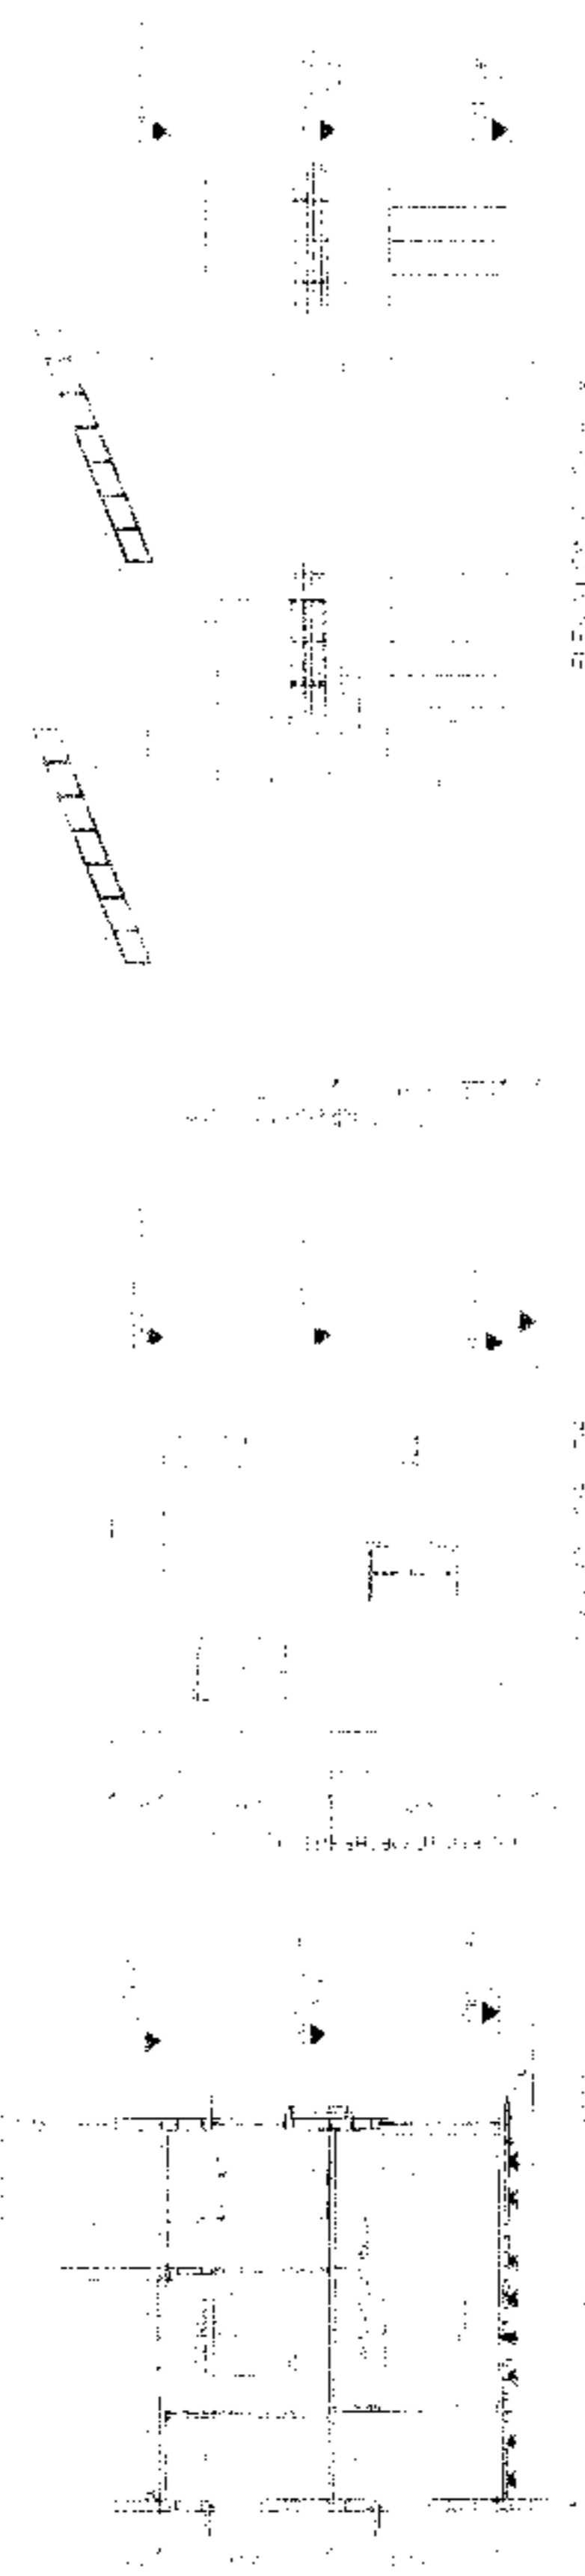

SECTION AT BB

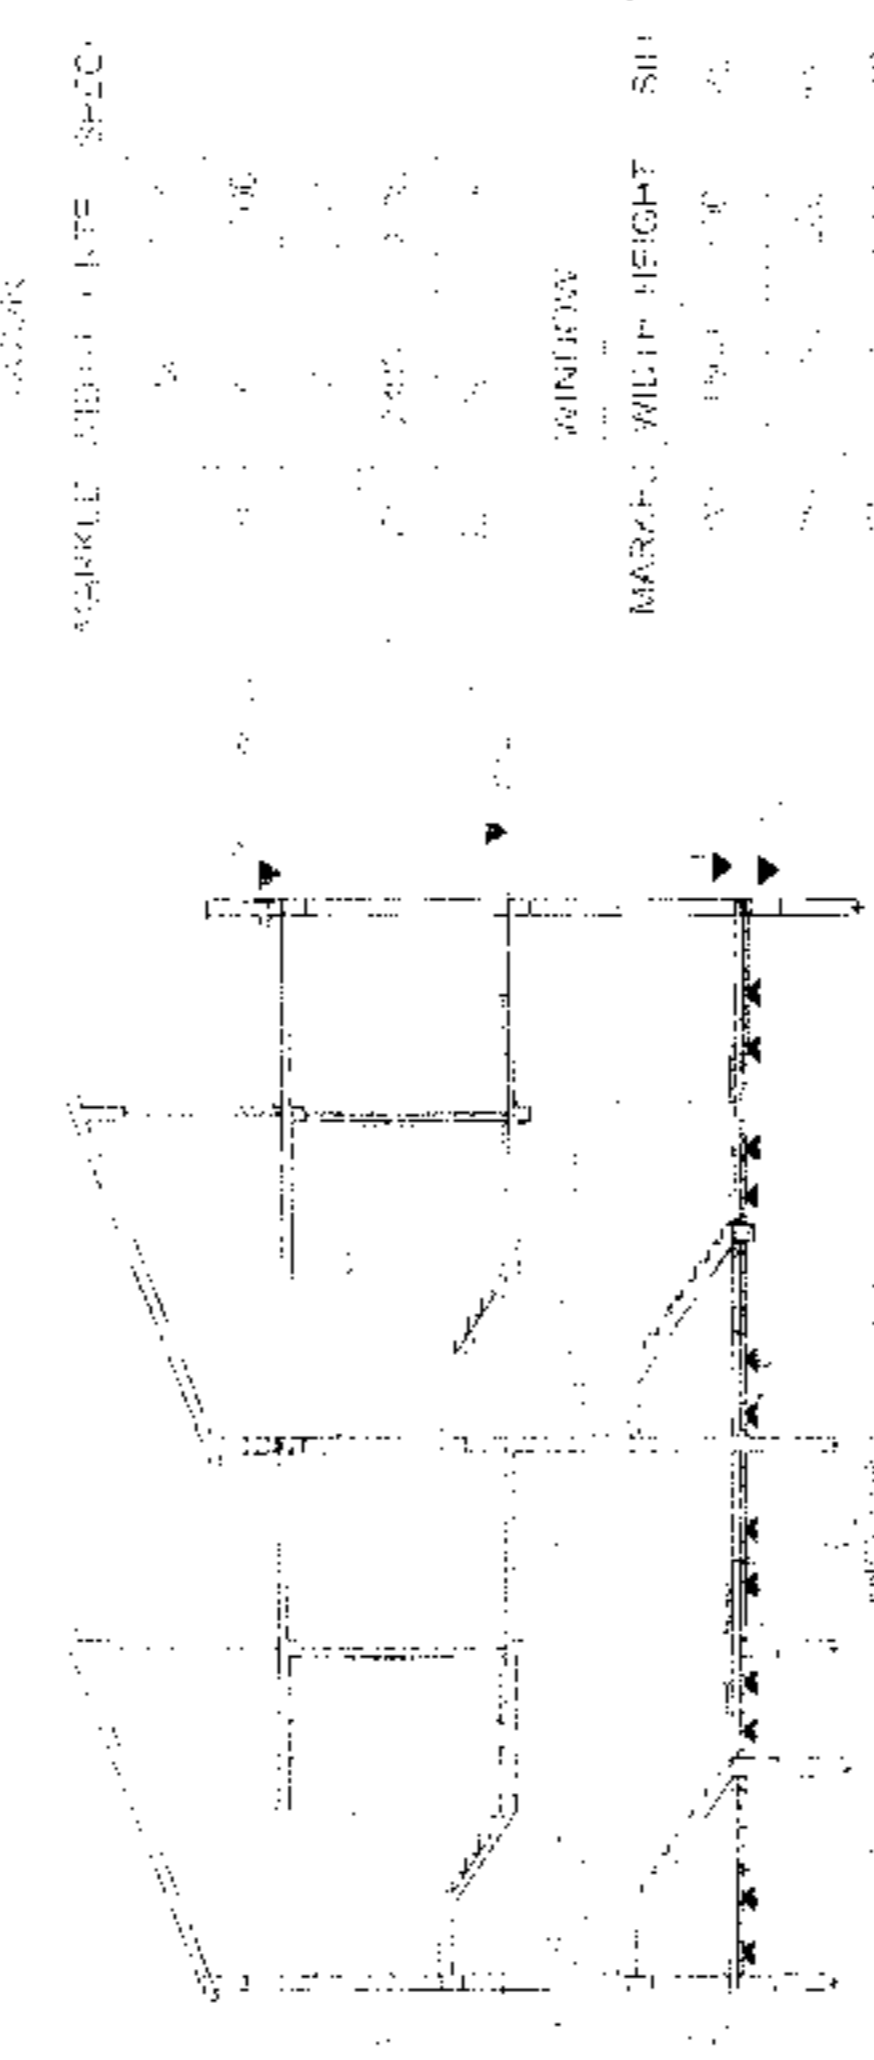

SECTION AT AA

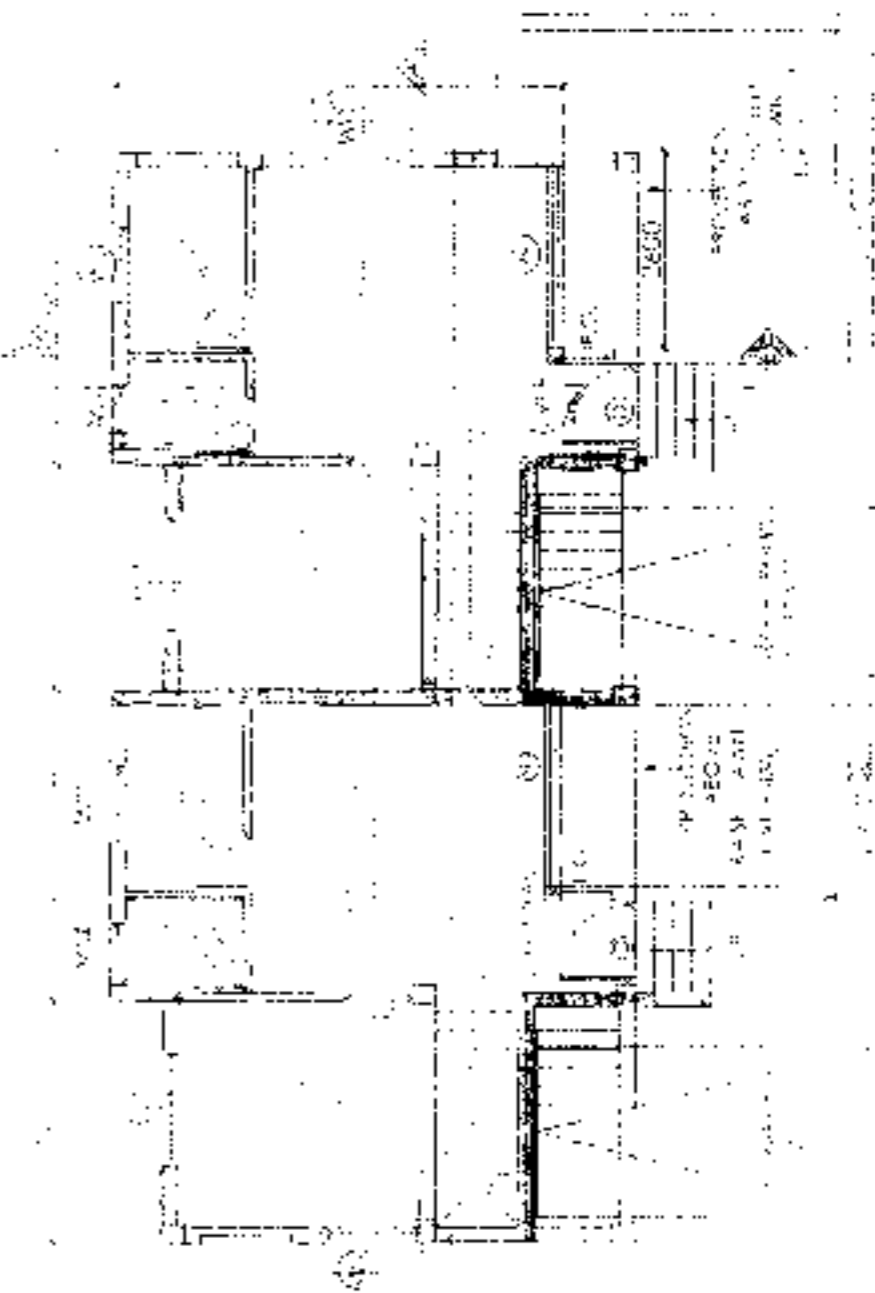

APPROVAL

Approved
 (KASUSUS) [Signature]
 Kepala Kantor [Signature]
 Kabupaten Pasuruban

AUTHORIZED SIGNATORY

TITLE:
 GROUND FLOOR PLAN, FIRST FLOOR PLAN
 SECTION AA, SECTION BB
 ELEVATION & SECTION B


**PROPOSED TWO STORED BUNGALOW AT
R.S. DAG NO. 383(P), 386(P), 418(P) MOUZA,
NOWABAD J.L. NO -19 UNDER P.S.
BISHMUPUR, P.O. RASAPUNJA, DIST.
SOUTH 24 PARGANAS, UNDER
RASAPUNJA GRAM PANCHAYAT.**

AREA OF LAND : 6 KATHA - 4 CHATTAK - 20 SQ. FT.
= 419.92 SQ. MT = 4520 SQ. FT.


AREA STATEMENT OF ONE BUNGALOW :
GROUND FLOOR BUILT UP AREA - 45.3 SQ. M = 488
SQ. FT.
FIRST FLOOR BUILT UP AREA = 42.74 SQ. M = 460
SQ. FT.
TOTAL BUILT UP AREA = 88.04 SQ. M
= 948 SQ. FT.
OPEN TERRACE AREA - 14.56 SQ. M
= 49 SQ. FT.
NUMBER OF PARKING = 1 NOS.

TOTAL NUMBER OF BUNGALOWS = 4 NOS.
TOTAL BUILT UP AREA OF 4 NOS BUNGALOWS
= 352.16 SQ. M = 3801 SQ. FT.
TOTAL NOS OF PARKING = 4 NOS.


NOTE: - I HEREBY CERTIFY THAT THE ABOVE MENTIONED DRAWINGS ARE
PROPOSED TWO STORED BUNGALOW AT R.S. DAG NO.
383(P), 386(P), 418(P) MOUZA, NOWABAD J.L. NO -19 UNDER
P.S. BISHMUPUR, P.O. RASAPUNJA, DIST. SOUTH 24
PARGANAS UNDER RASAPUNJA GRAM PANCHAYAT. HAVE
BEEN PREPARED BY ME (COMP. VINDU) WITH THE PROVISIONS
OF THE NATIONAL BUILDING CODE 2016 AND THE WEST
BENGAL BUILDING REGULATIONS 2002. NO SUCH
MISTAKE AND CORRECTION IN DRAWING HAS BEEN
FURNISHED BY ME. ALL DIMENSIONS ARE CALCULATED ON CLARIS.
IN THIS DRAWINGS AND NO VIOLATION OF THE PROVISIONS
OF THE RULES WILL BE FOUND IN ANY OF THE DRAWINGS
AND DOCUMENTS SUBMITTED TO THE SAFCO (U/M).

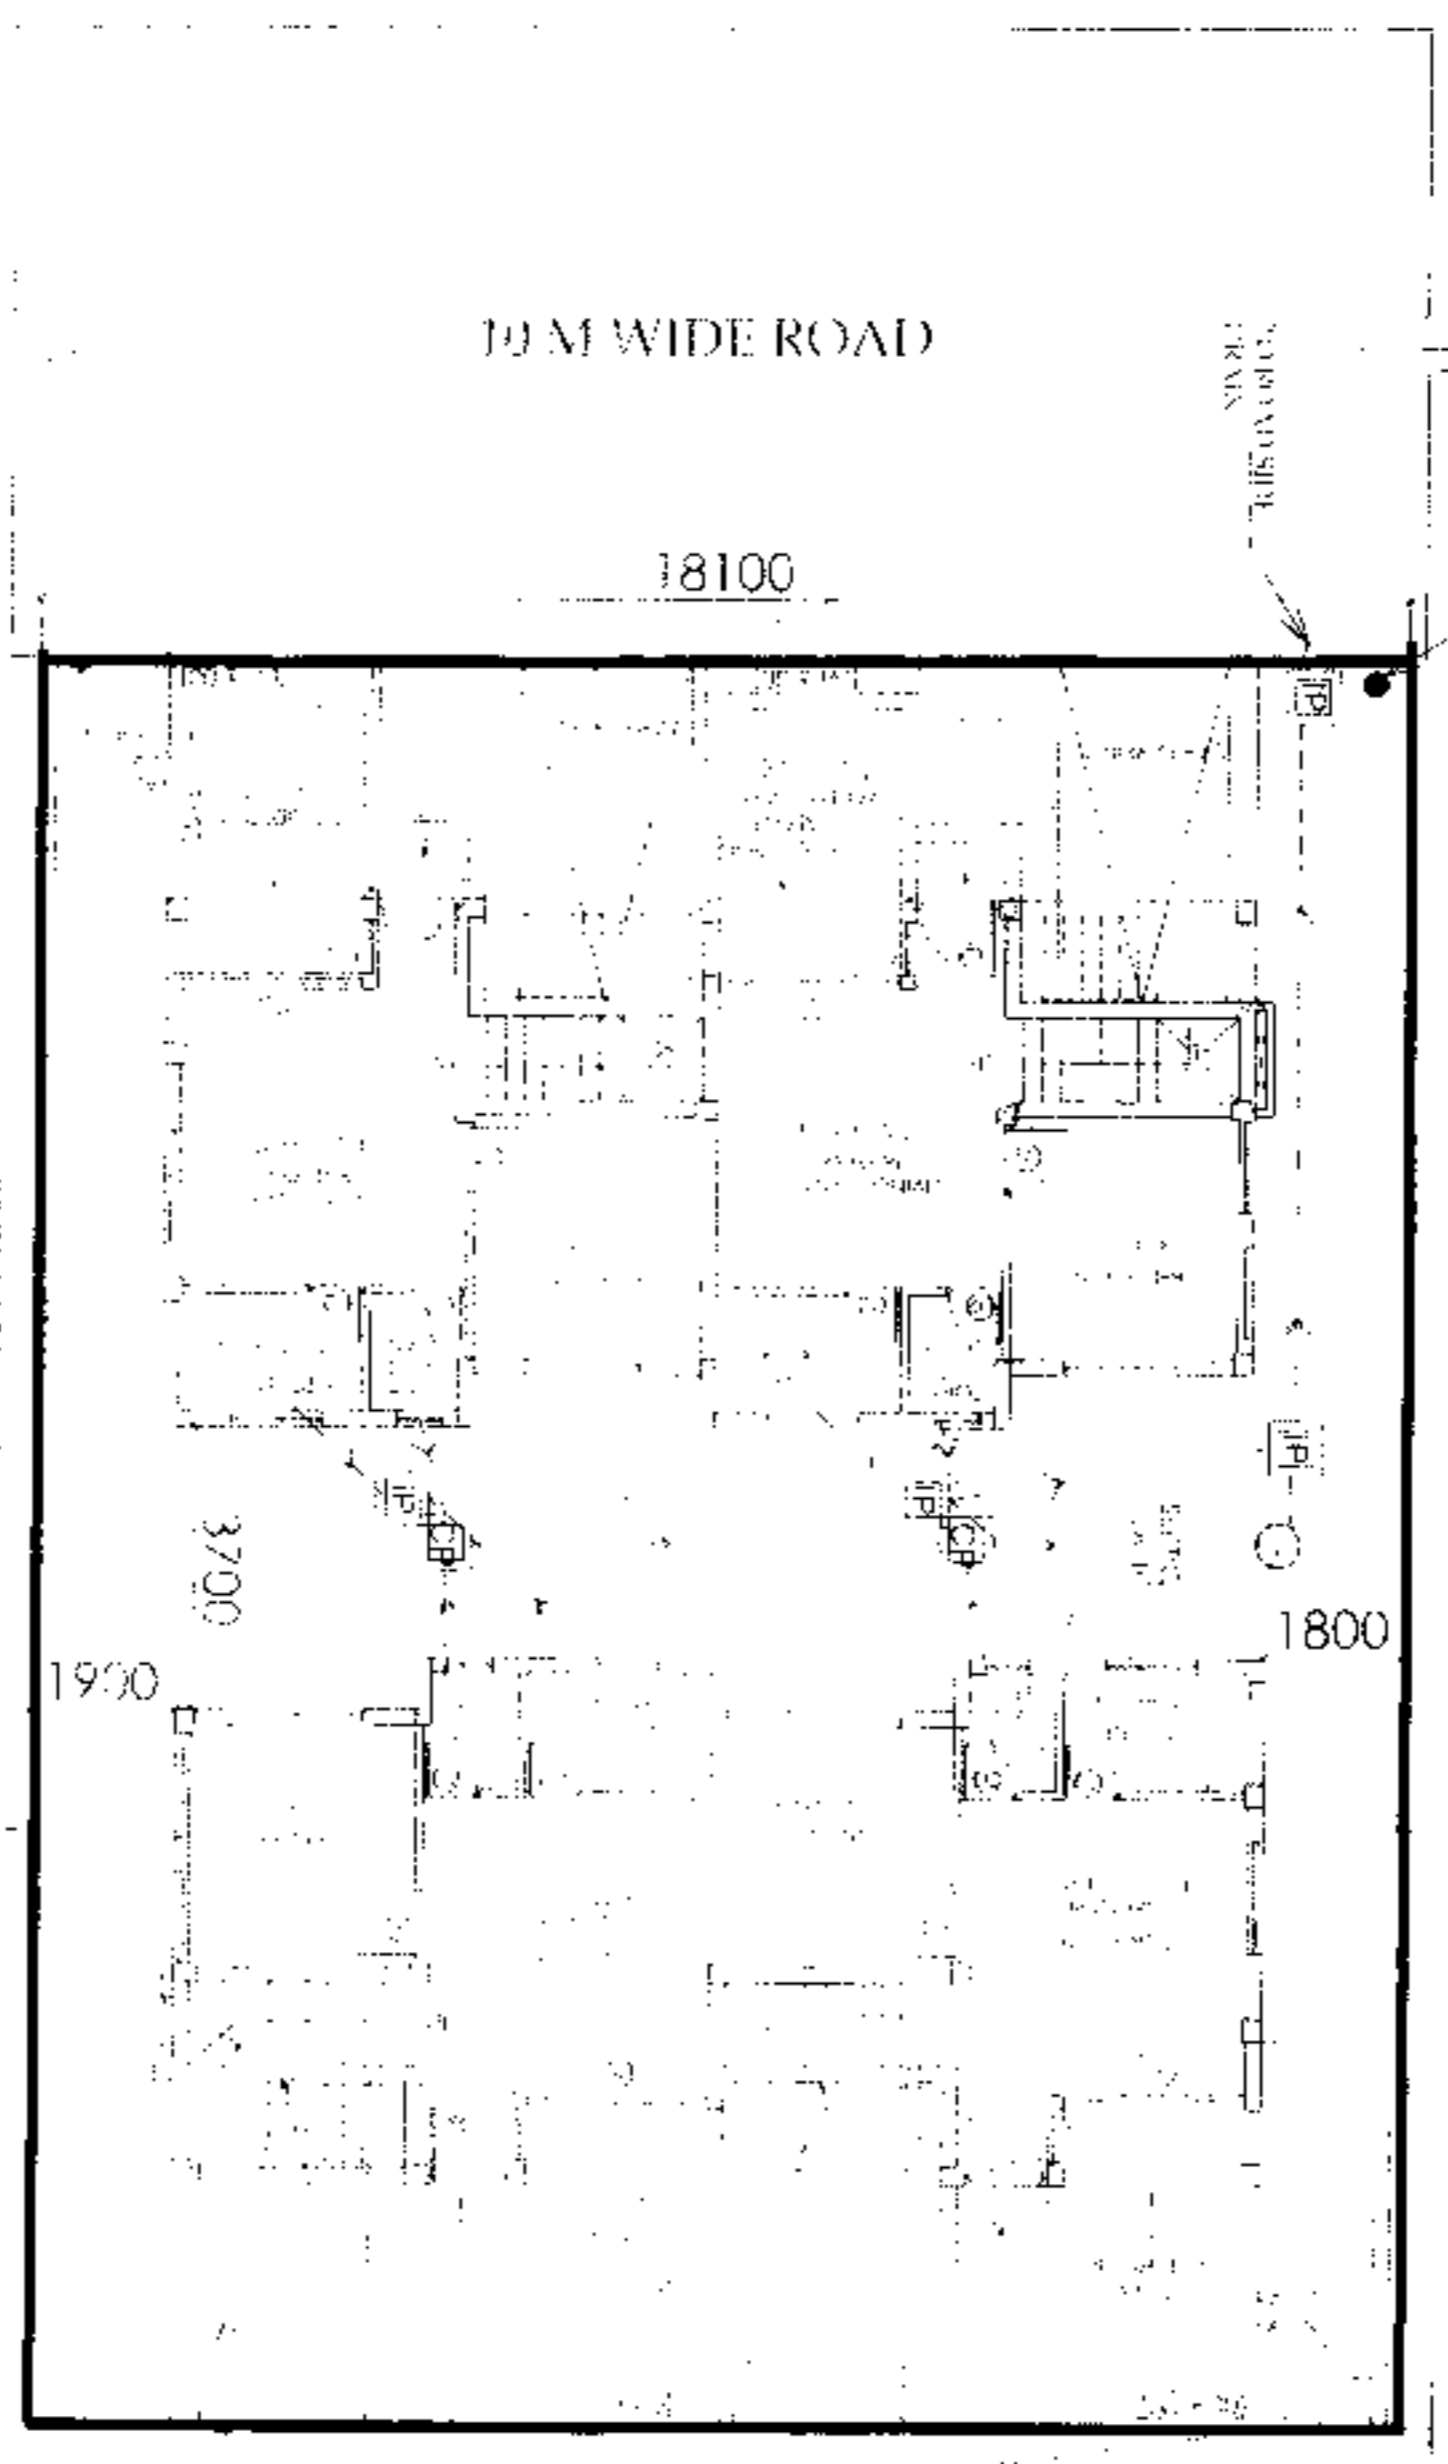

OVERALL SITE PLAN SHOWING PROPOSED BUNGALOW FLOOR PLAN
SCALE: 1/100

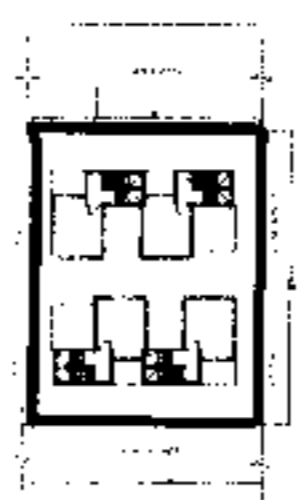

LOCATION PLAN
SCALE: 1/4000

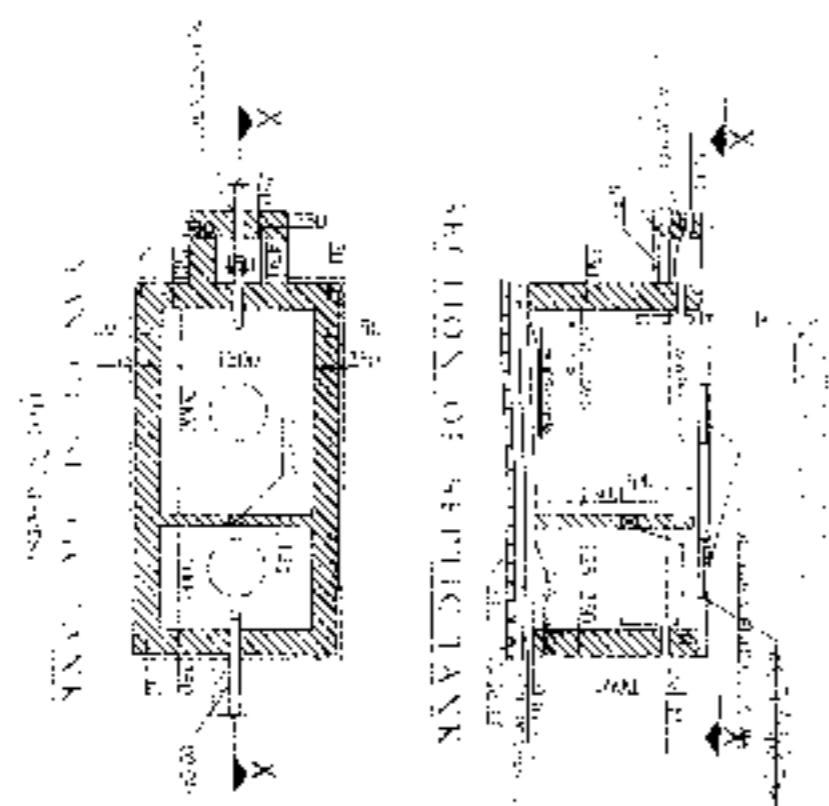

SIDE PLAN
SCALE - 1/500



Approved

IKANTIC K. BISHNU
Rasapunjia Gram Panchayat
South 24 Parganas

RISHU GUPTA
ARCHITECT (A Arch.)
Reg. No. CA201763273

Signature of Architect / Engineer

Shiv Prasad Das
Director

AUTHORIZED SIGNATORY

TITLE :
OVERALL SITE PLAN SHOWING PROPOSED
GROUND FLOOR PLAN, SITE PLAN, LOCATION
PLAN, SEPTIC TANK DETAIL.

DATE: 10/05/2024
DRAWN BY: S. K. DAS
CHECKED BY: S. K. DAS
SCALE: 1/100
PROJECT NO: 10/05/2024
DRAWING NO: 10/05/2024