
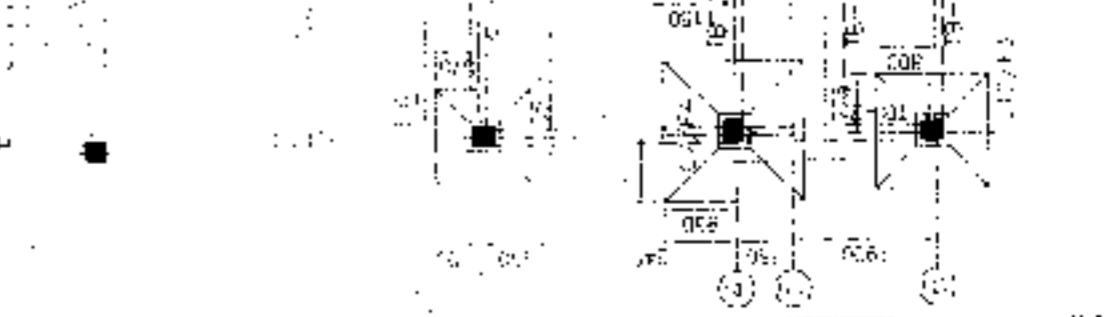
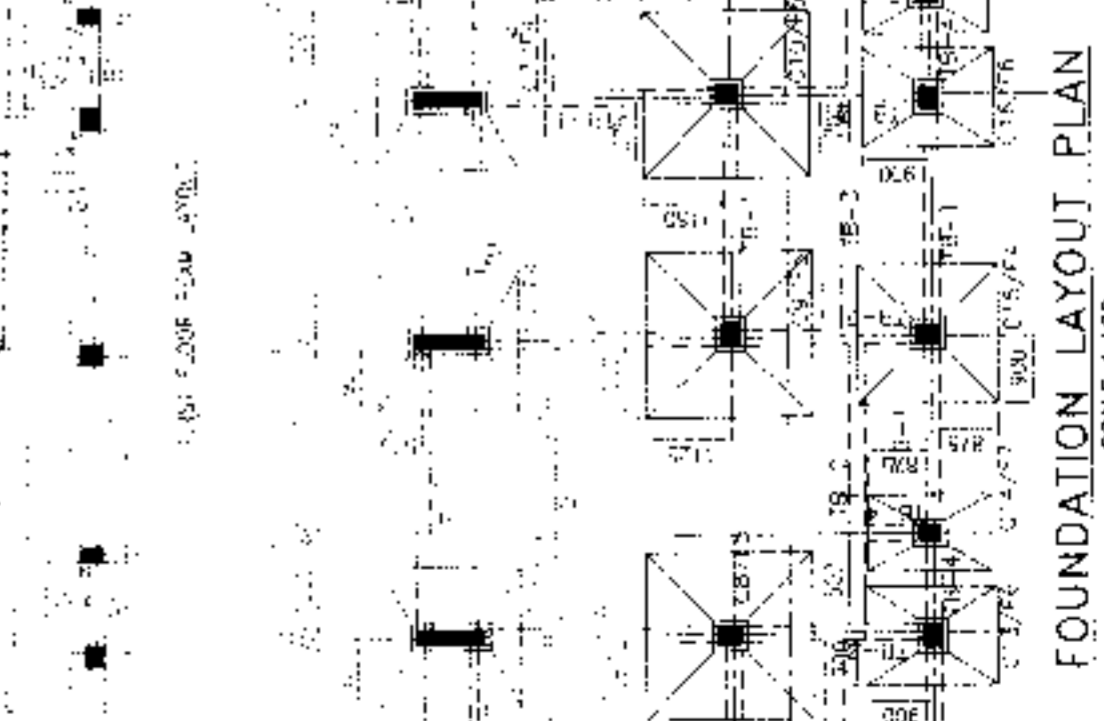
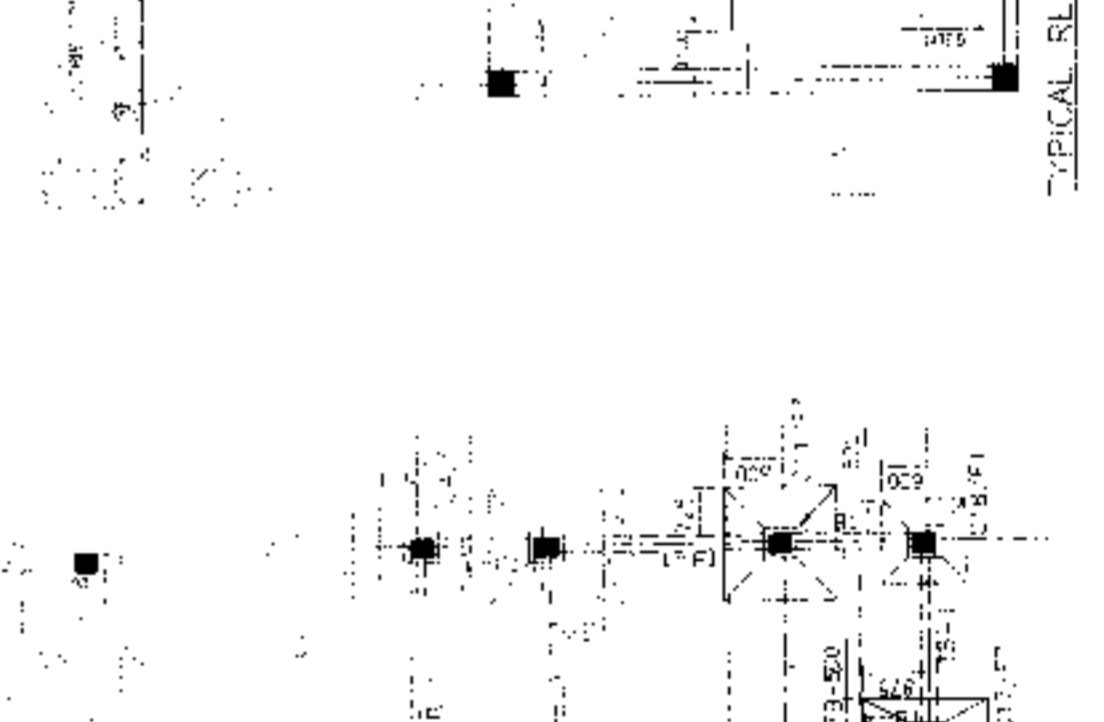
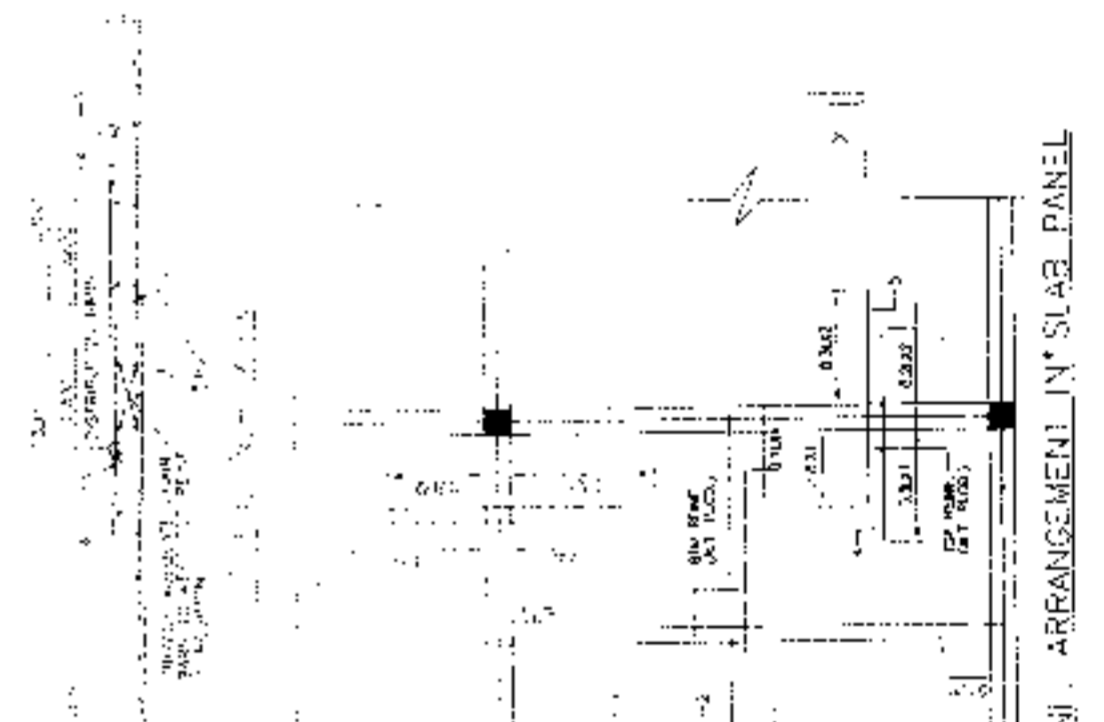
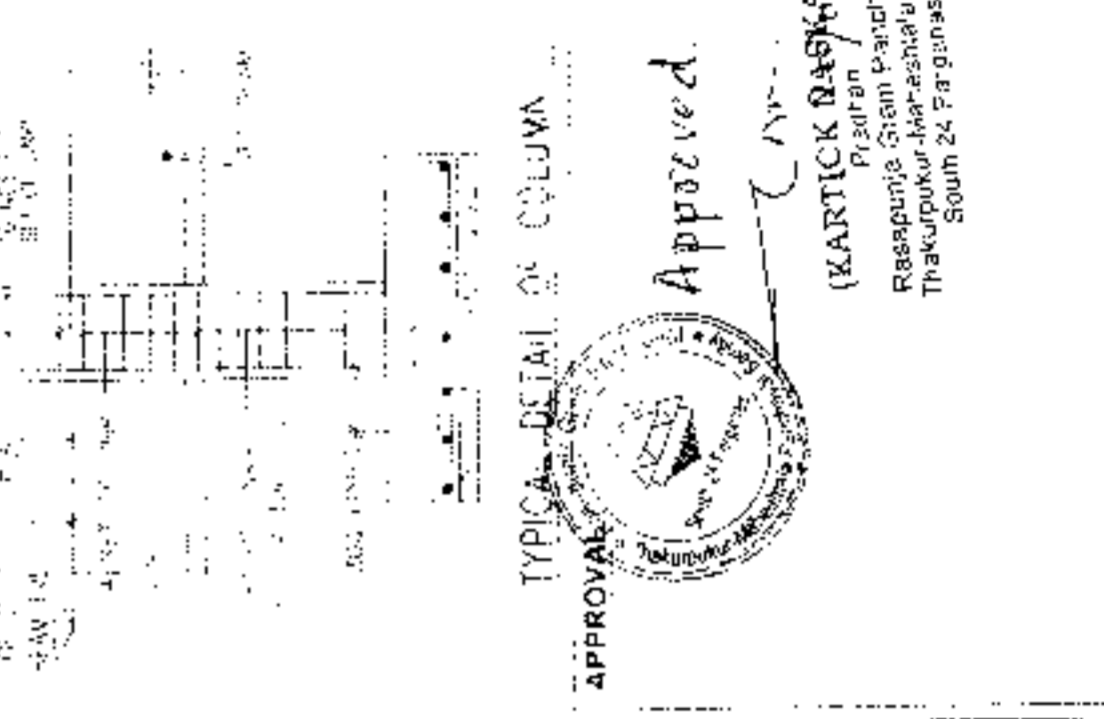
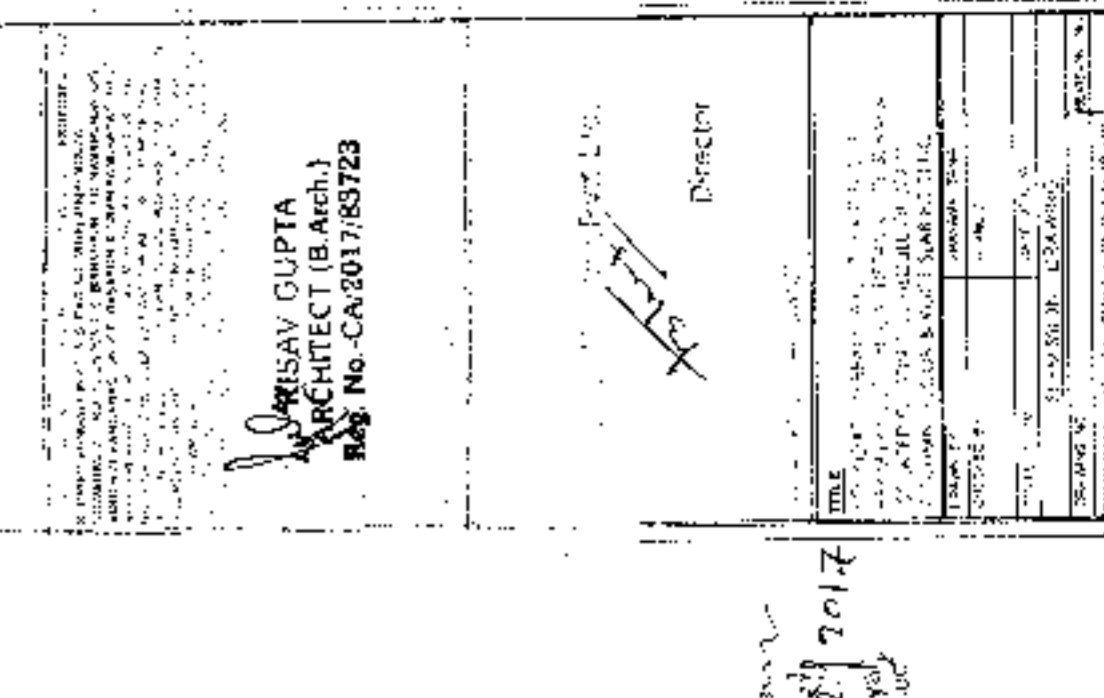
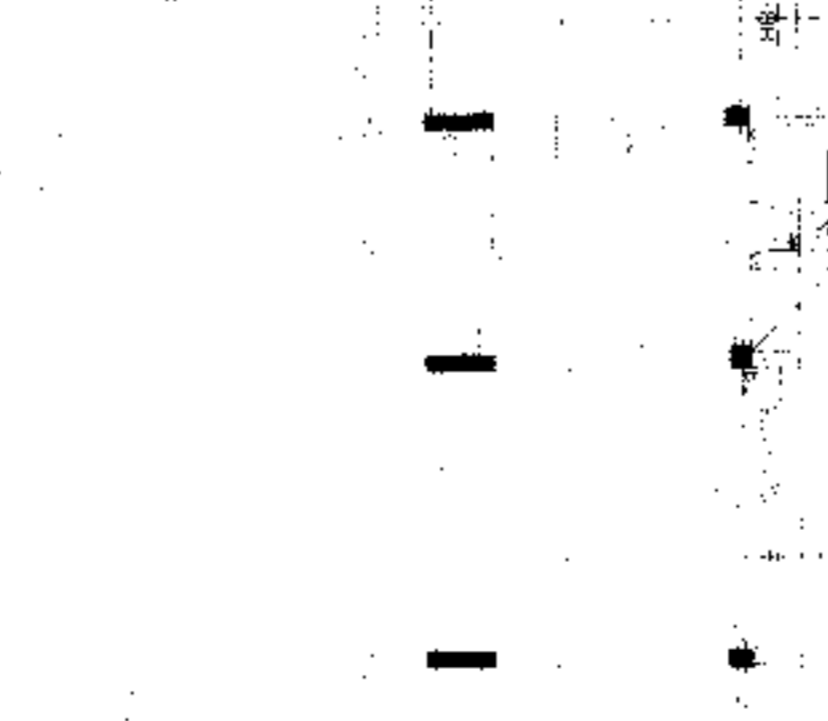
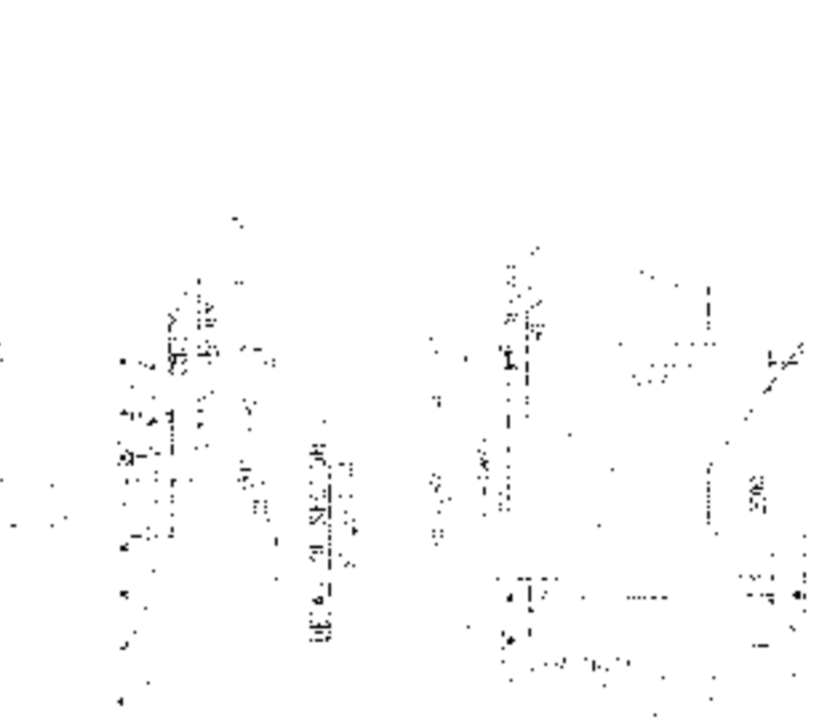
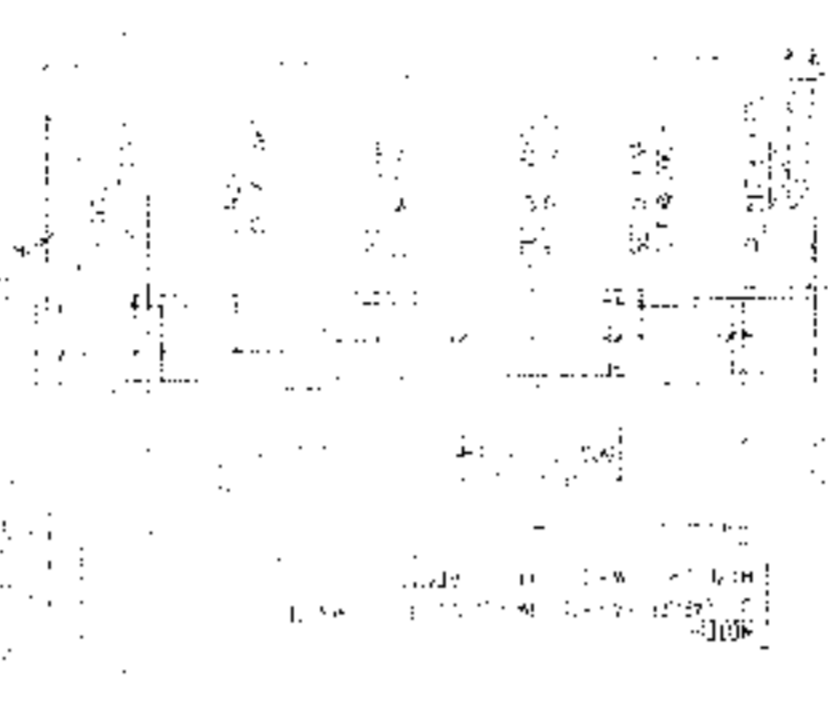
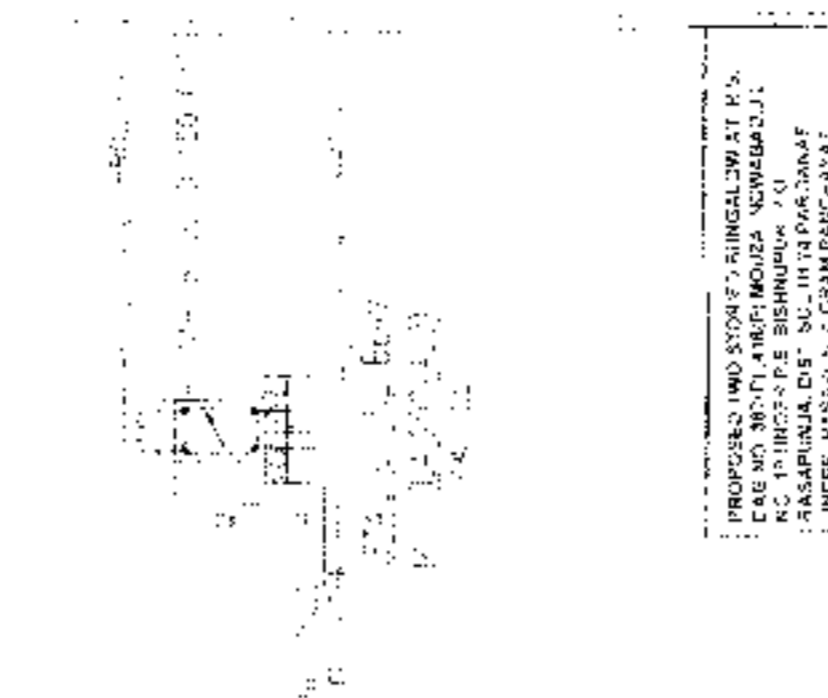
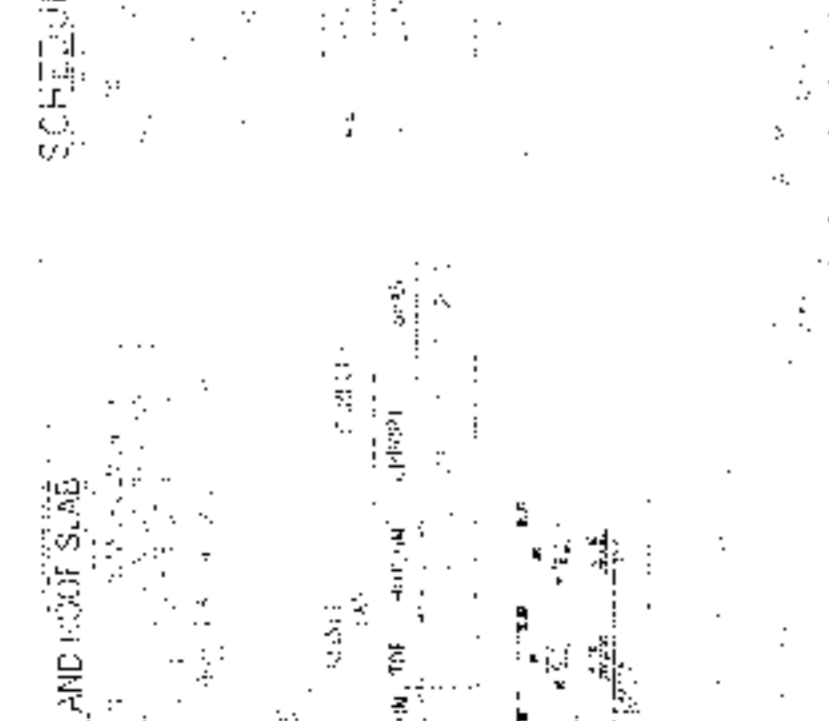
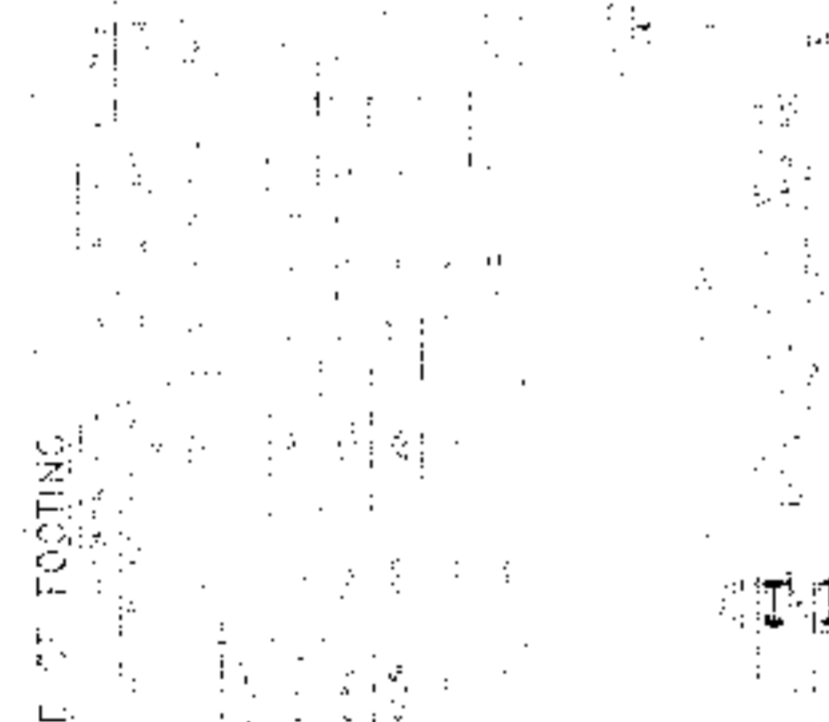
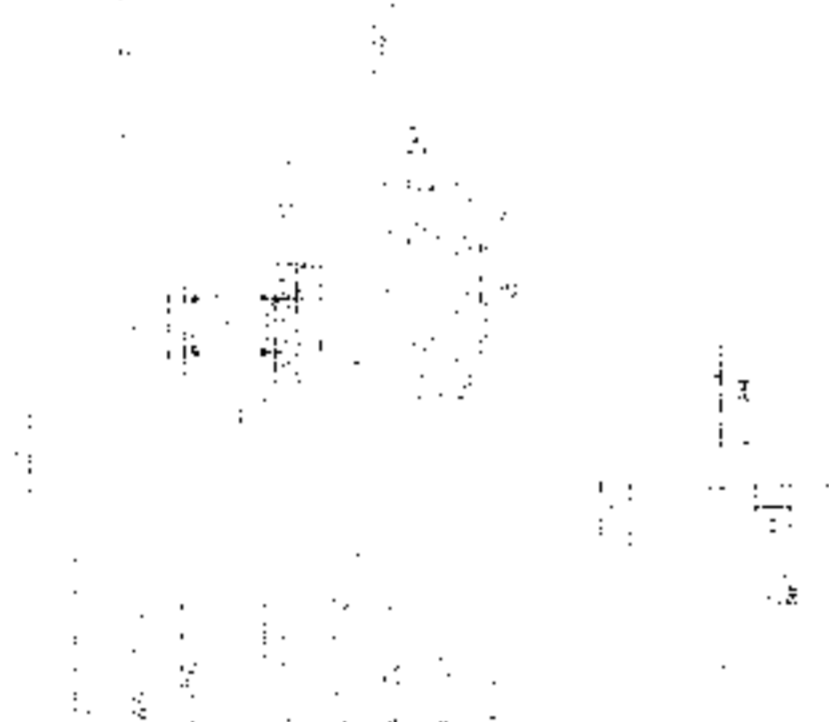





SCHEDULE OF FLOOR AND ROOF SLAB

NO.	DESCRIPTION	THICKNESS	REINFORCEMENT
1	FLOOR SLAB	120	10mm
2	ROOF SLAB	150	12mm
3

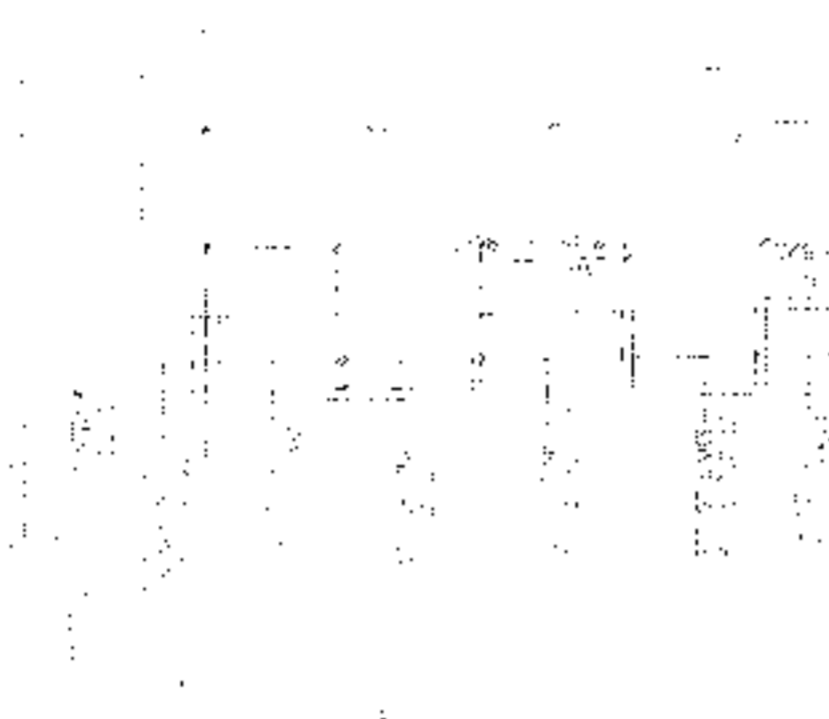








PROF. DR. N. S. GUPTA
 ARCHITECT (B. Arch.)
 Reg. No. CA-2017/83723

APPROVAL
 TYPICAL DETAIL OF COLUMN
 Approved
 (KARTICK RAJESH) 2017
 Pradhan
 Raasrang Ghat Pradharaal
 Thakurpur, Maheshwaru Bldg
 South 24 Parganas

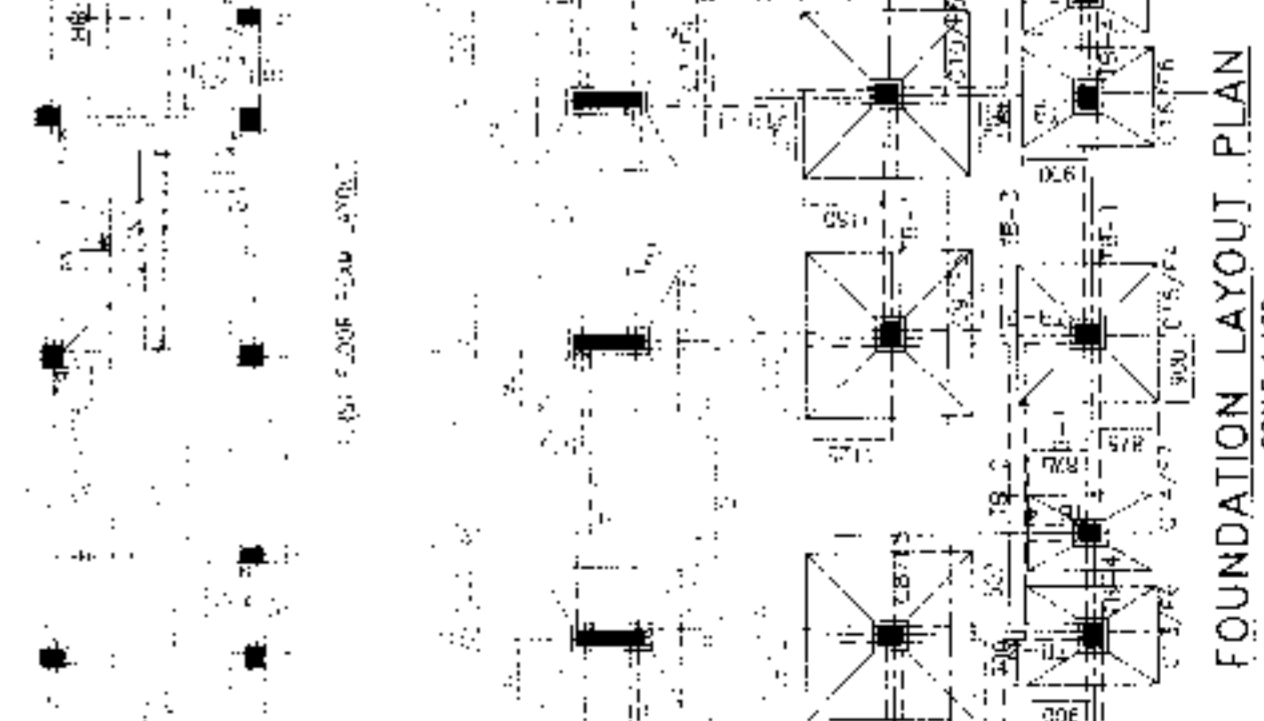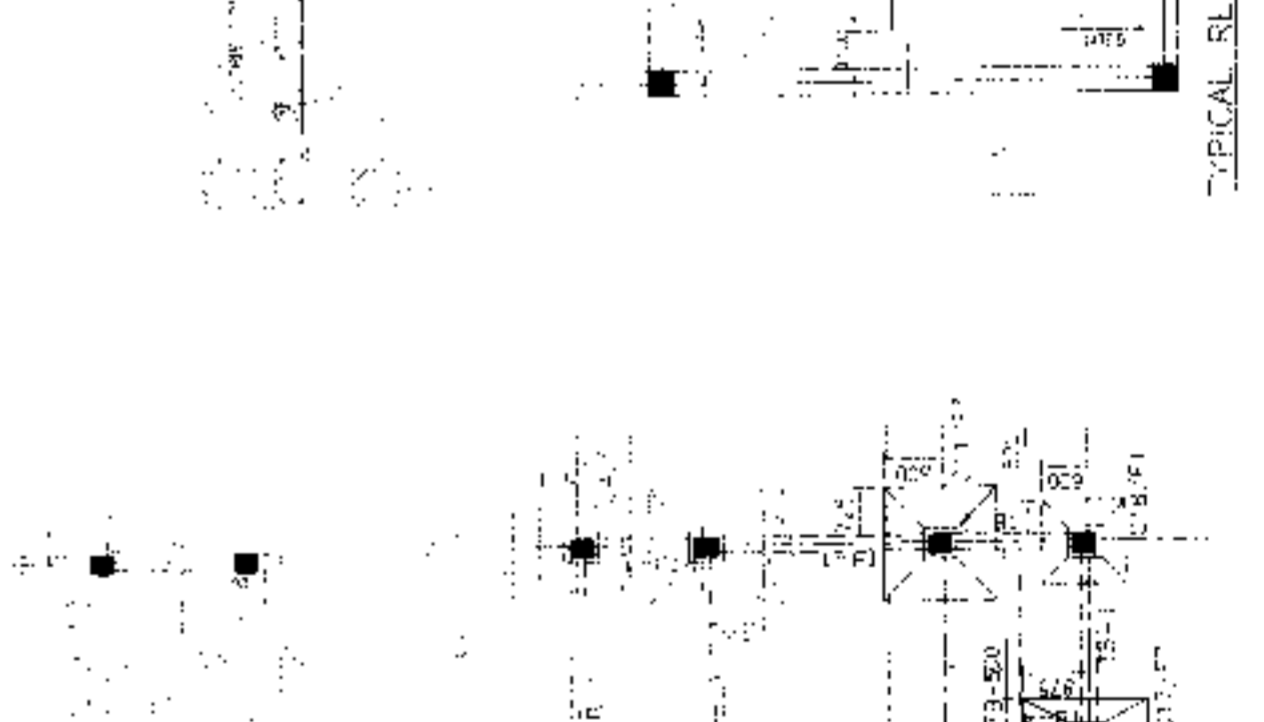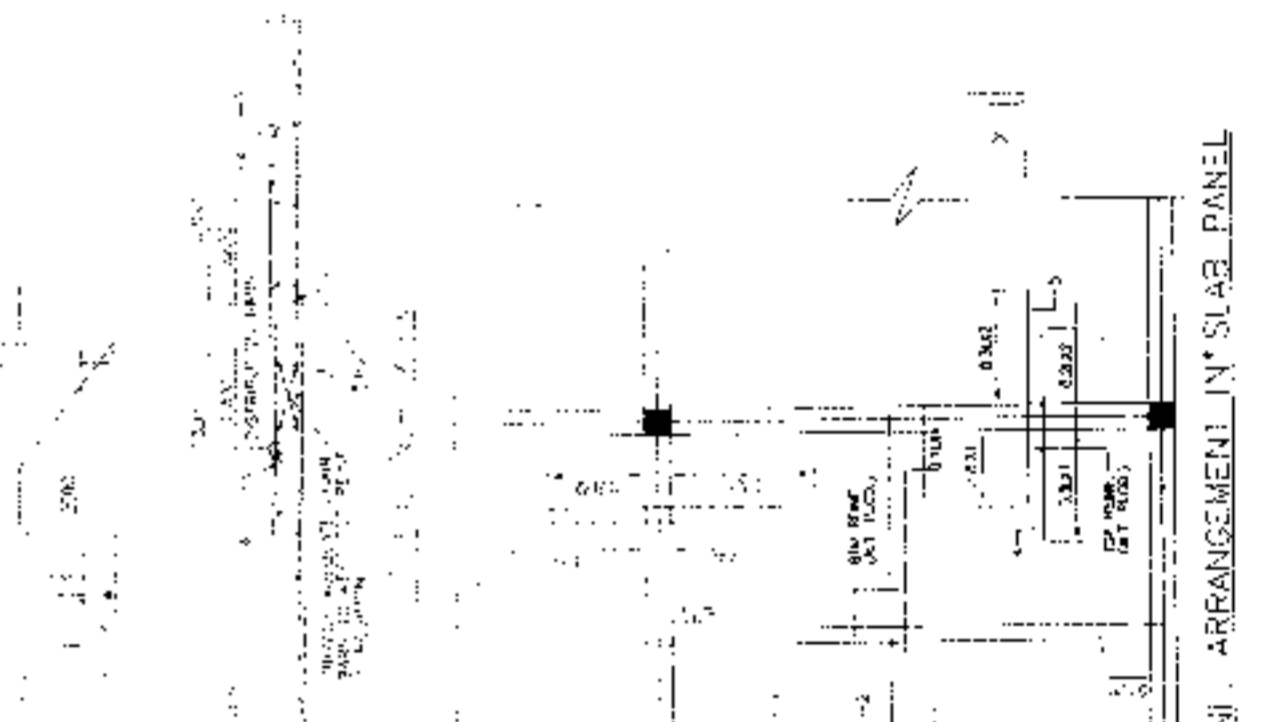

TYPICAL SLIM ARRANGEMENT IN SLAB PANEL

FOUNDATION LAYOUT PLAN
 SCALE 1:100

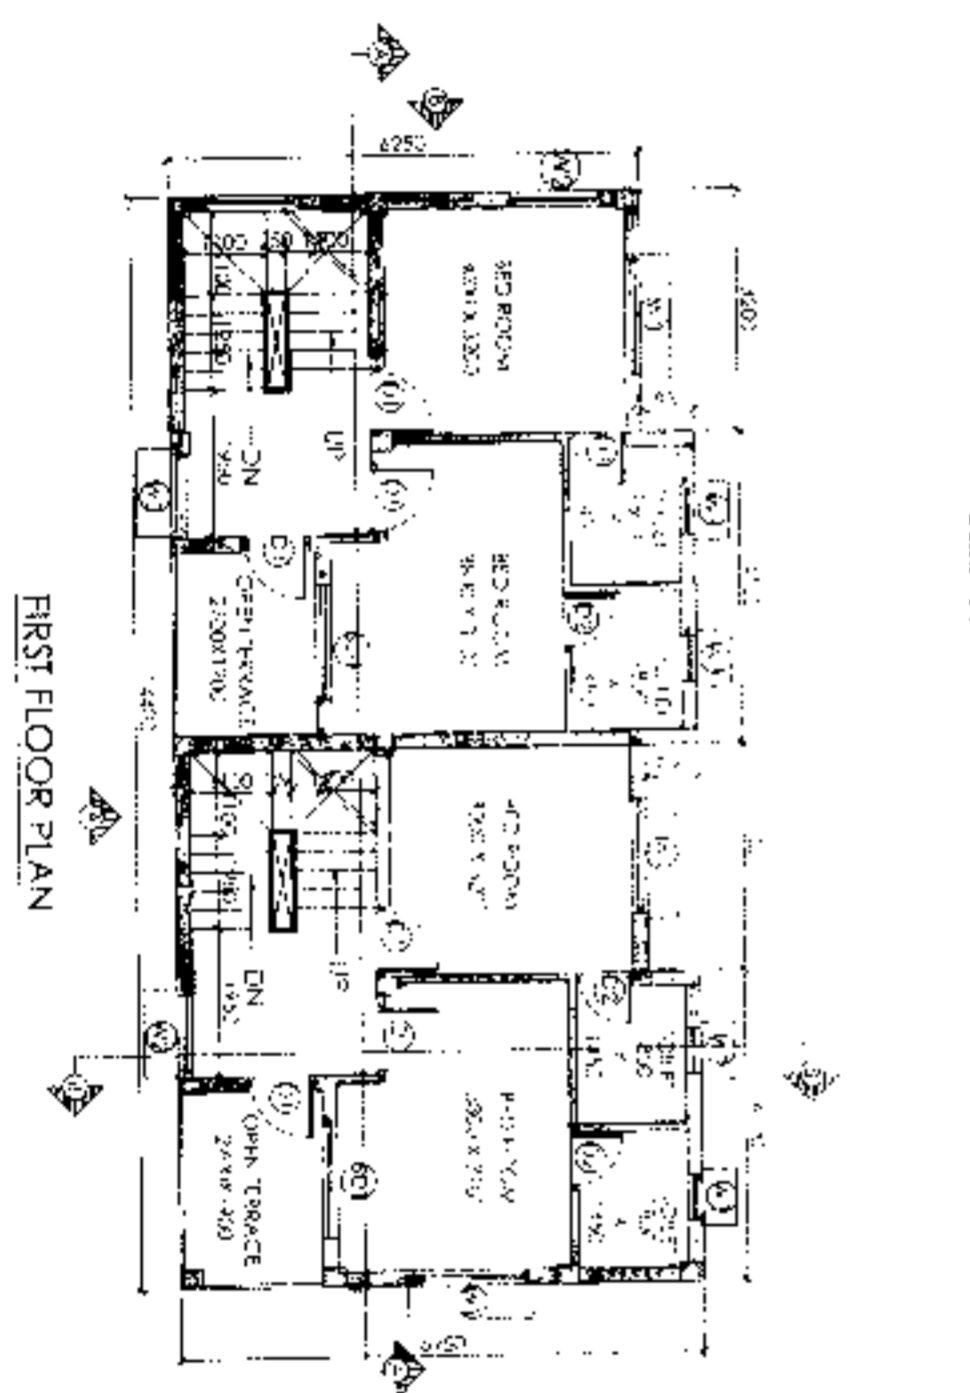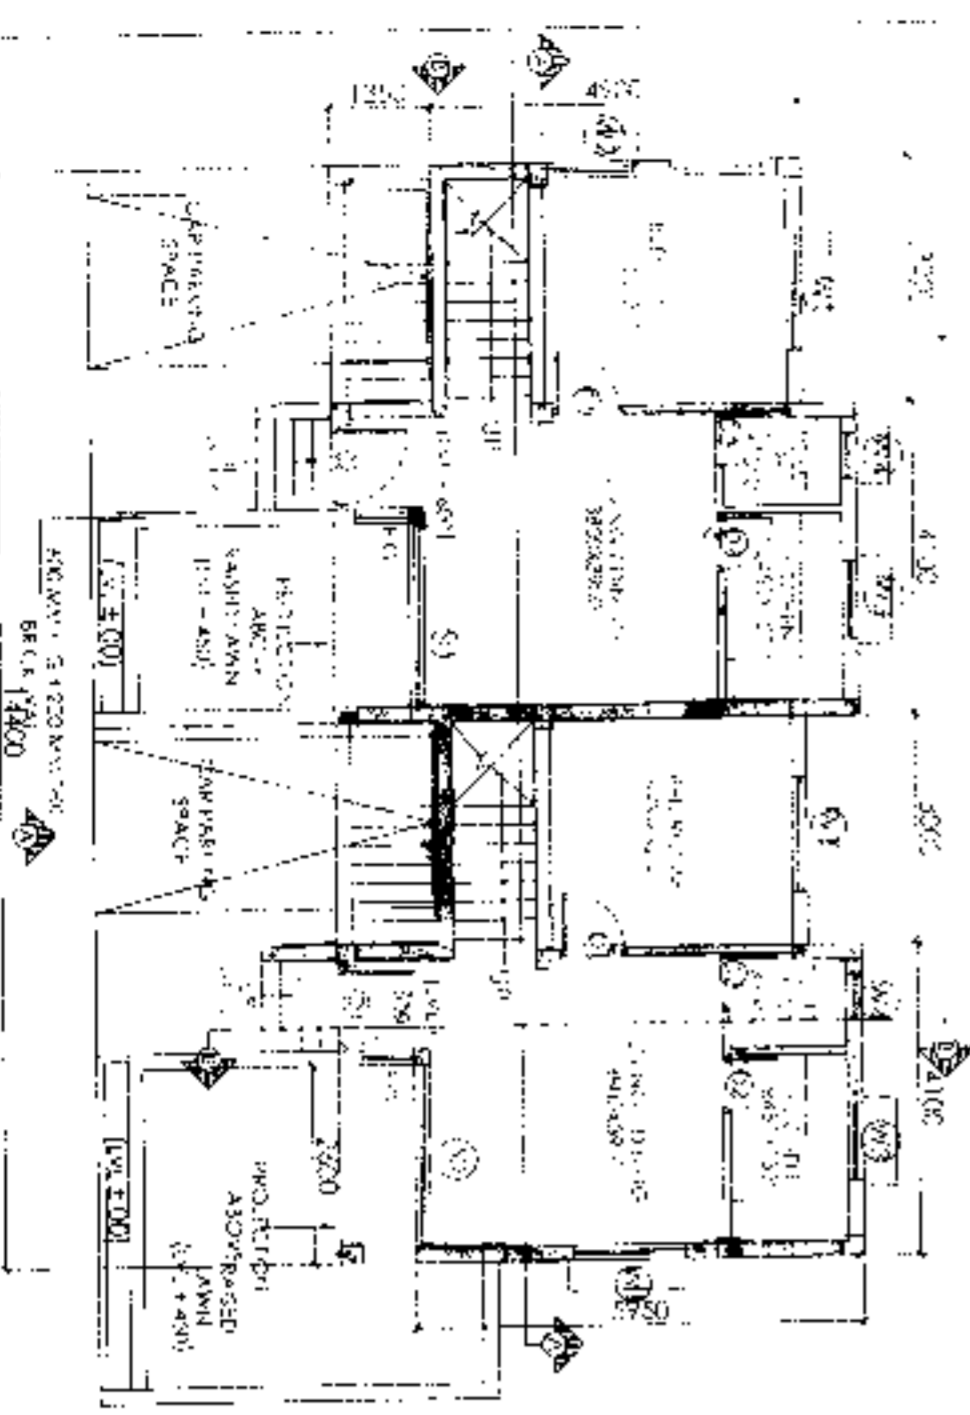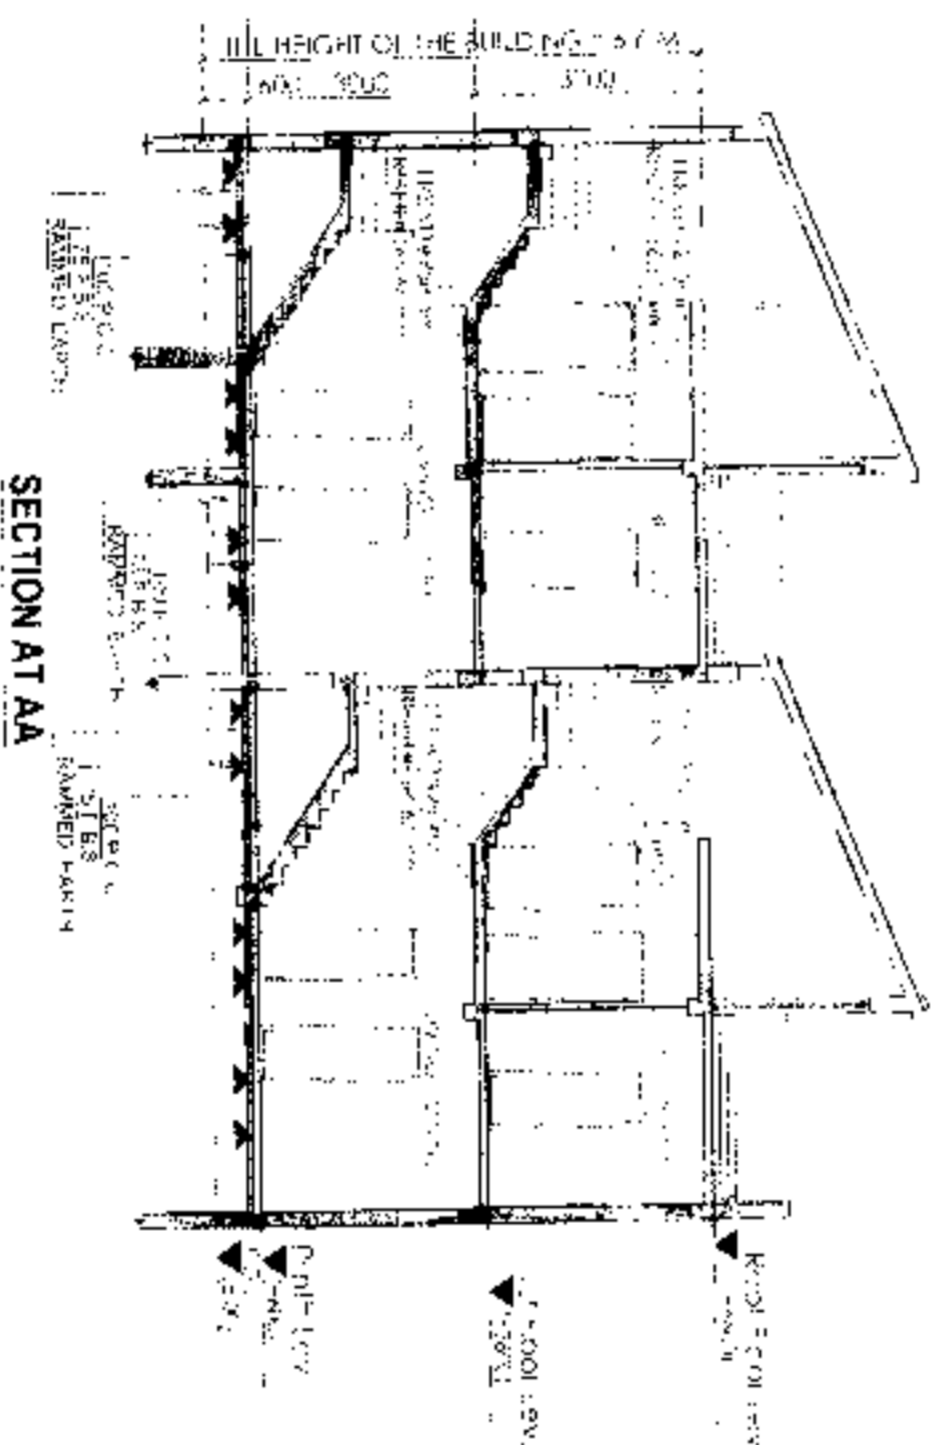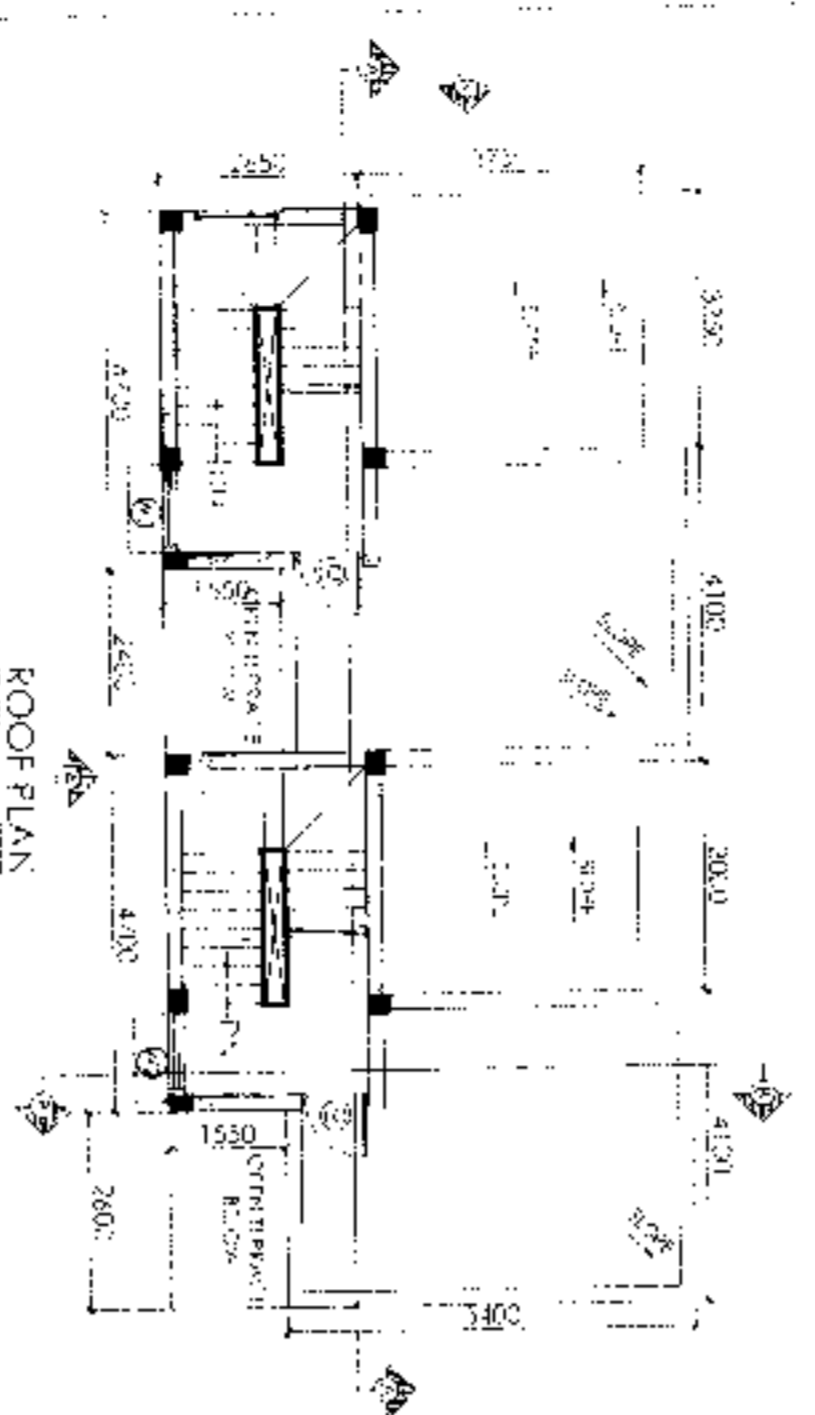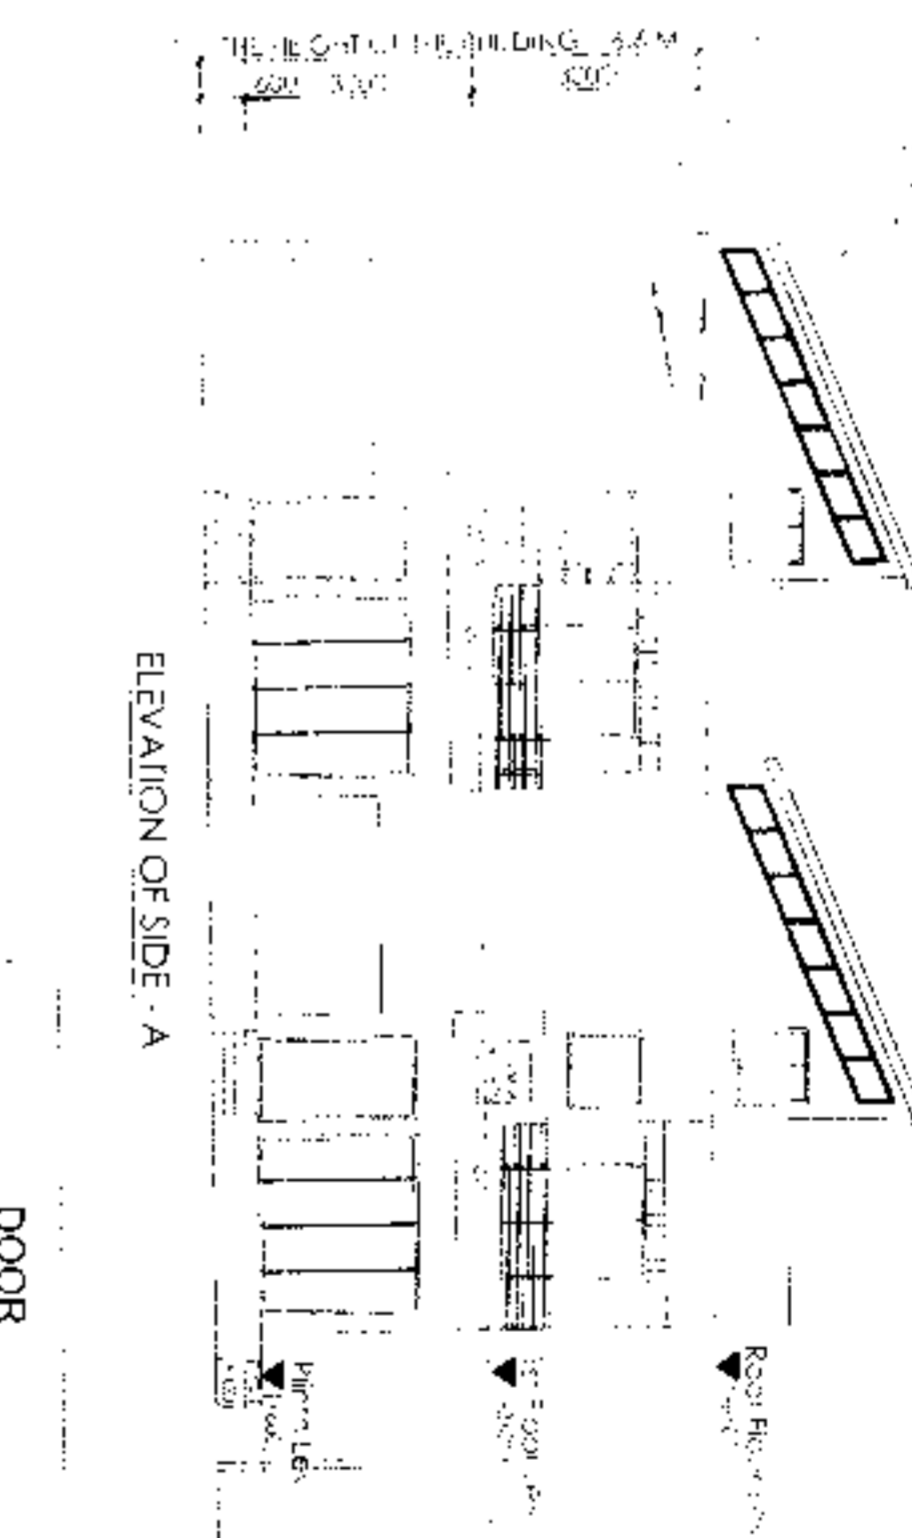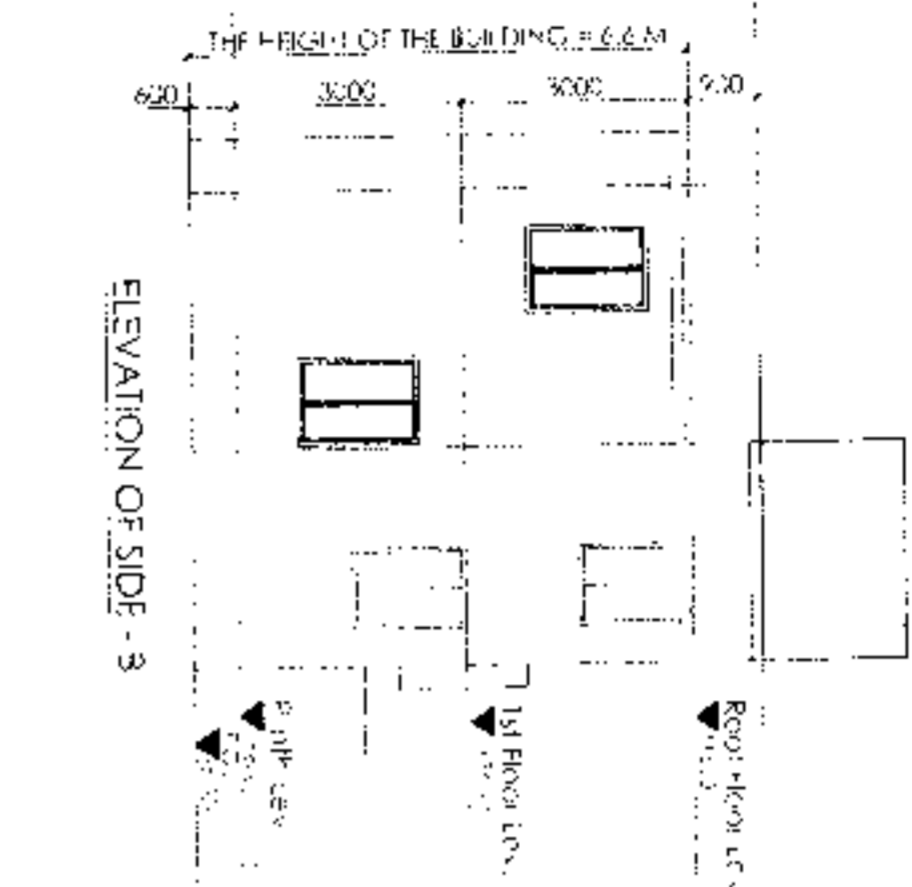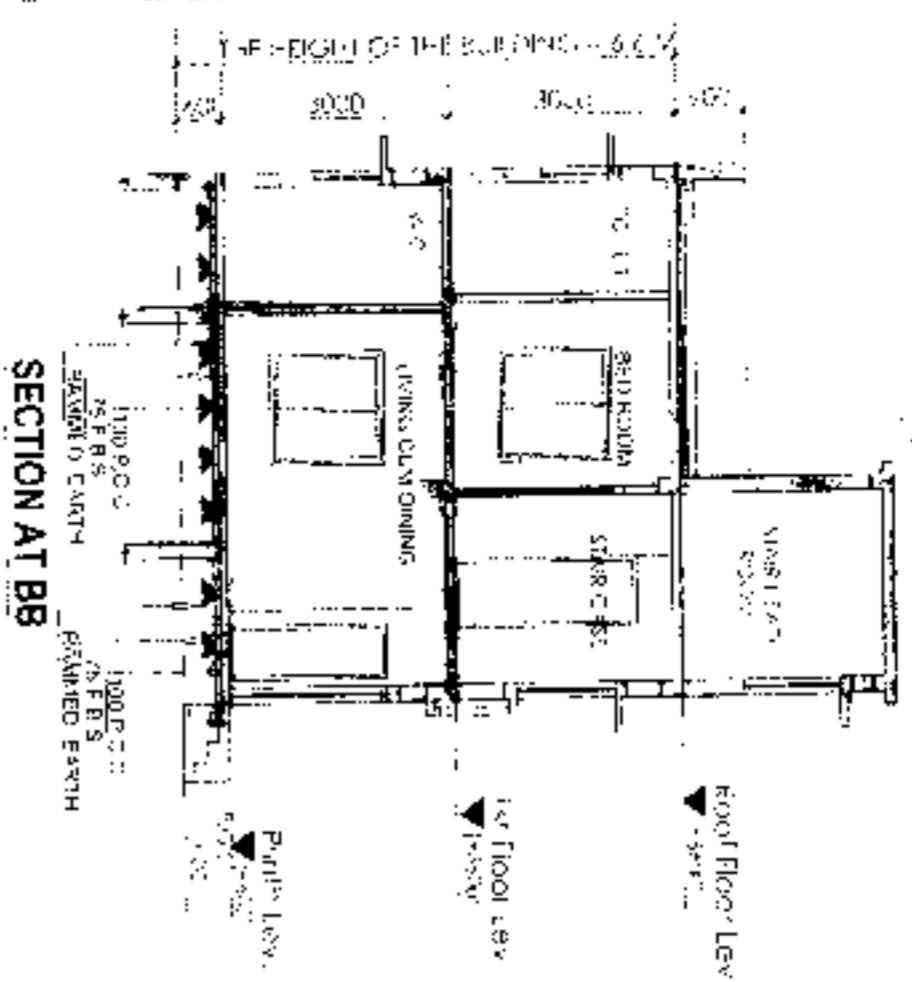

DOOR	MARKED WIDTH	L	H	INTEL	SPECL
D	1000		2100		
D	900		2000		
D2	750		2100		
SD	2400		2100		
SD1	1500		2100		

WINDOW	MARKED WIDTH	HEIGHT	SILL
W1	1500	1500	600
W2	1150	2100	900
W3	1200	1000	1100
W4	600	900	1200
W5	700	900	1200

APPROVAL:



Approved
20/01/17
KARTICK NASKAR,
Prasadi
Rasapuna Gram Panchayat
Tinkurupur-1st-Phase-Block
South 24 Parganas

PROPOSED TWO STORED BUNGALOW AT
R.S. DAG NO. 387(P), 418(P) MOUZA-
NOWABAD, I.L. NO. 19, UNDER P.S.
BISHNUPUR, P.O. RASAPUNJA, DIST-
SOUTH 24 PARGANAS, UNDER
RASAPUNJA GRAM PANCHAYAT.

I CERTIFY THAT ALL THE ARCHITECTURAL DRAWINGS OF
PROPOSED TWO STORED BUNGALOW AT R.S. DAG NO.
387(P), 418(P), MOUZA- NOWABAD, I.L. NO. 19, UNDER P.S.
BISHNUPUR, P.O. RASAPUNJA, DIST. SOUTH 24 PARGANAS,
UNDER RASAPUNJA GRAM PANCHAYAT HAVE BEEN
PREPARED BY ME COMPLYING WITH THE PROVISIONS OF
THE NATIONAL BUILDING CODE 2005 AND THE WEST BENGAL
MUNICIPAL BUILDING RULES 2007. NO SUCH WRONG AND
INCORRECT INFORMATION HAS BEEN FURNISHED BY ME
INCLUDING AREA CALCULATION CHARTS IN THIS DRAWINGS
AND NO VIOLATION OF THE PROVISIONS OF THESE RULES
W.L.B.F. FOUND IN ANY OF THE DRAWINGS AND
DOCUMENTS SUBMITTED TO THE SANCTIONING AUTHORITY
FOR OBTAINING SANCTIONS.


Signature of Architect / Engineer
M.P. BISWA GUPTA
ARCHITECT (B.Arch.)
Reg. No. CA201783725

Signature of Architect / Engineer


AUTHORIZED SIGNATORY

TITLE:
GROUND FLOOR PLAN, FIRST FLOOR PLAN
ROOF PLAN, SECTION AA, SECTION BB
ELEVATION A & ELEVATION B


DRAWN BY: SHAWAN TALUK
CHECKED BY: AJINKY
DATE: 17/01/17
SUBMISSION: DRAWING
DRAWING NO: 17
REVISION: 02

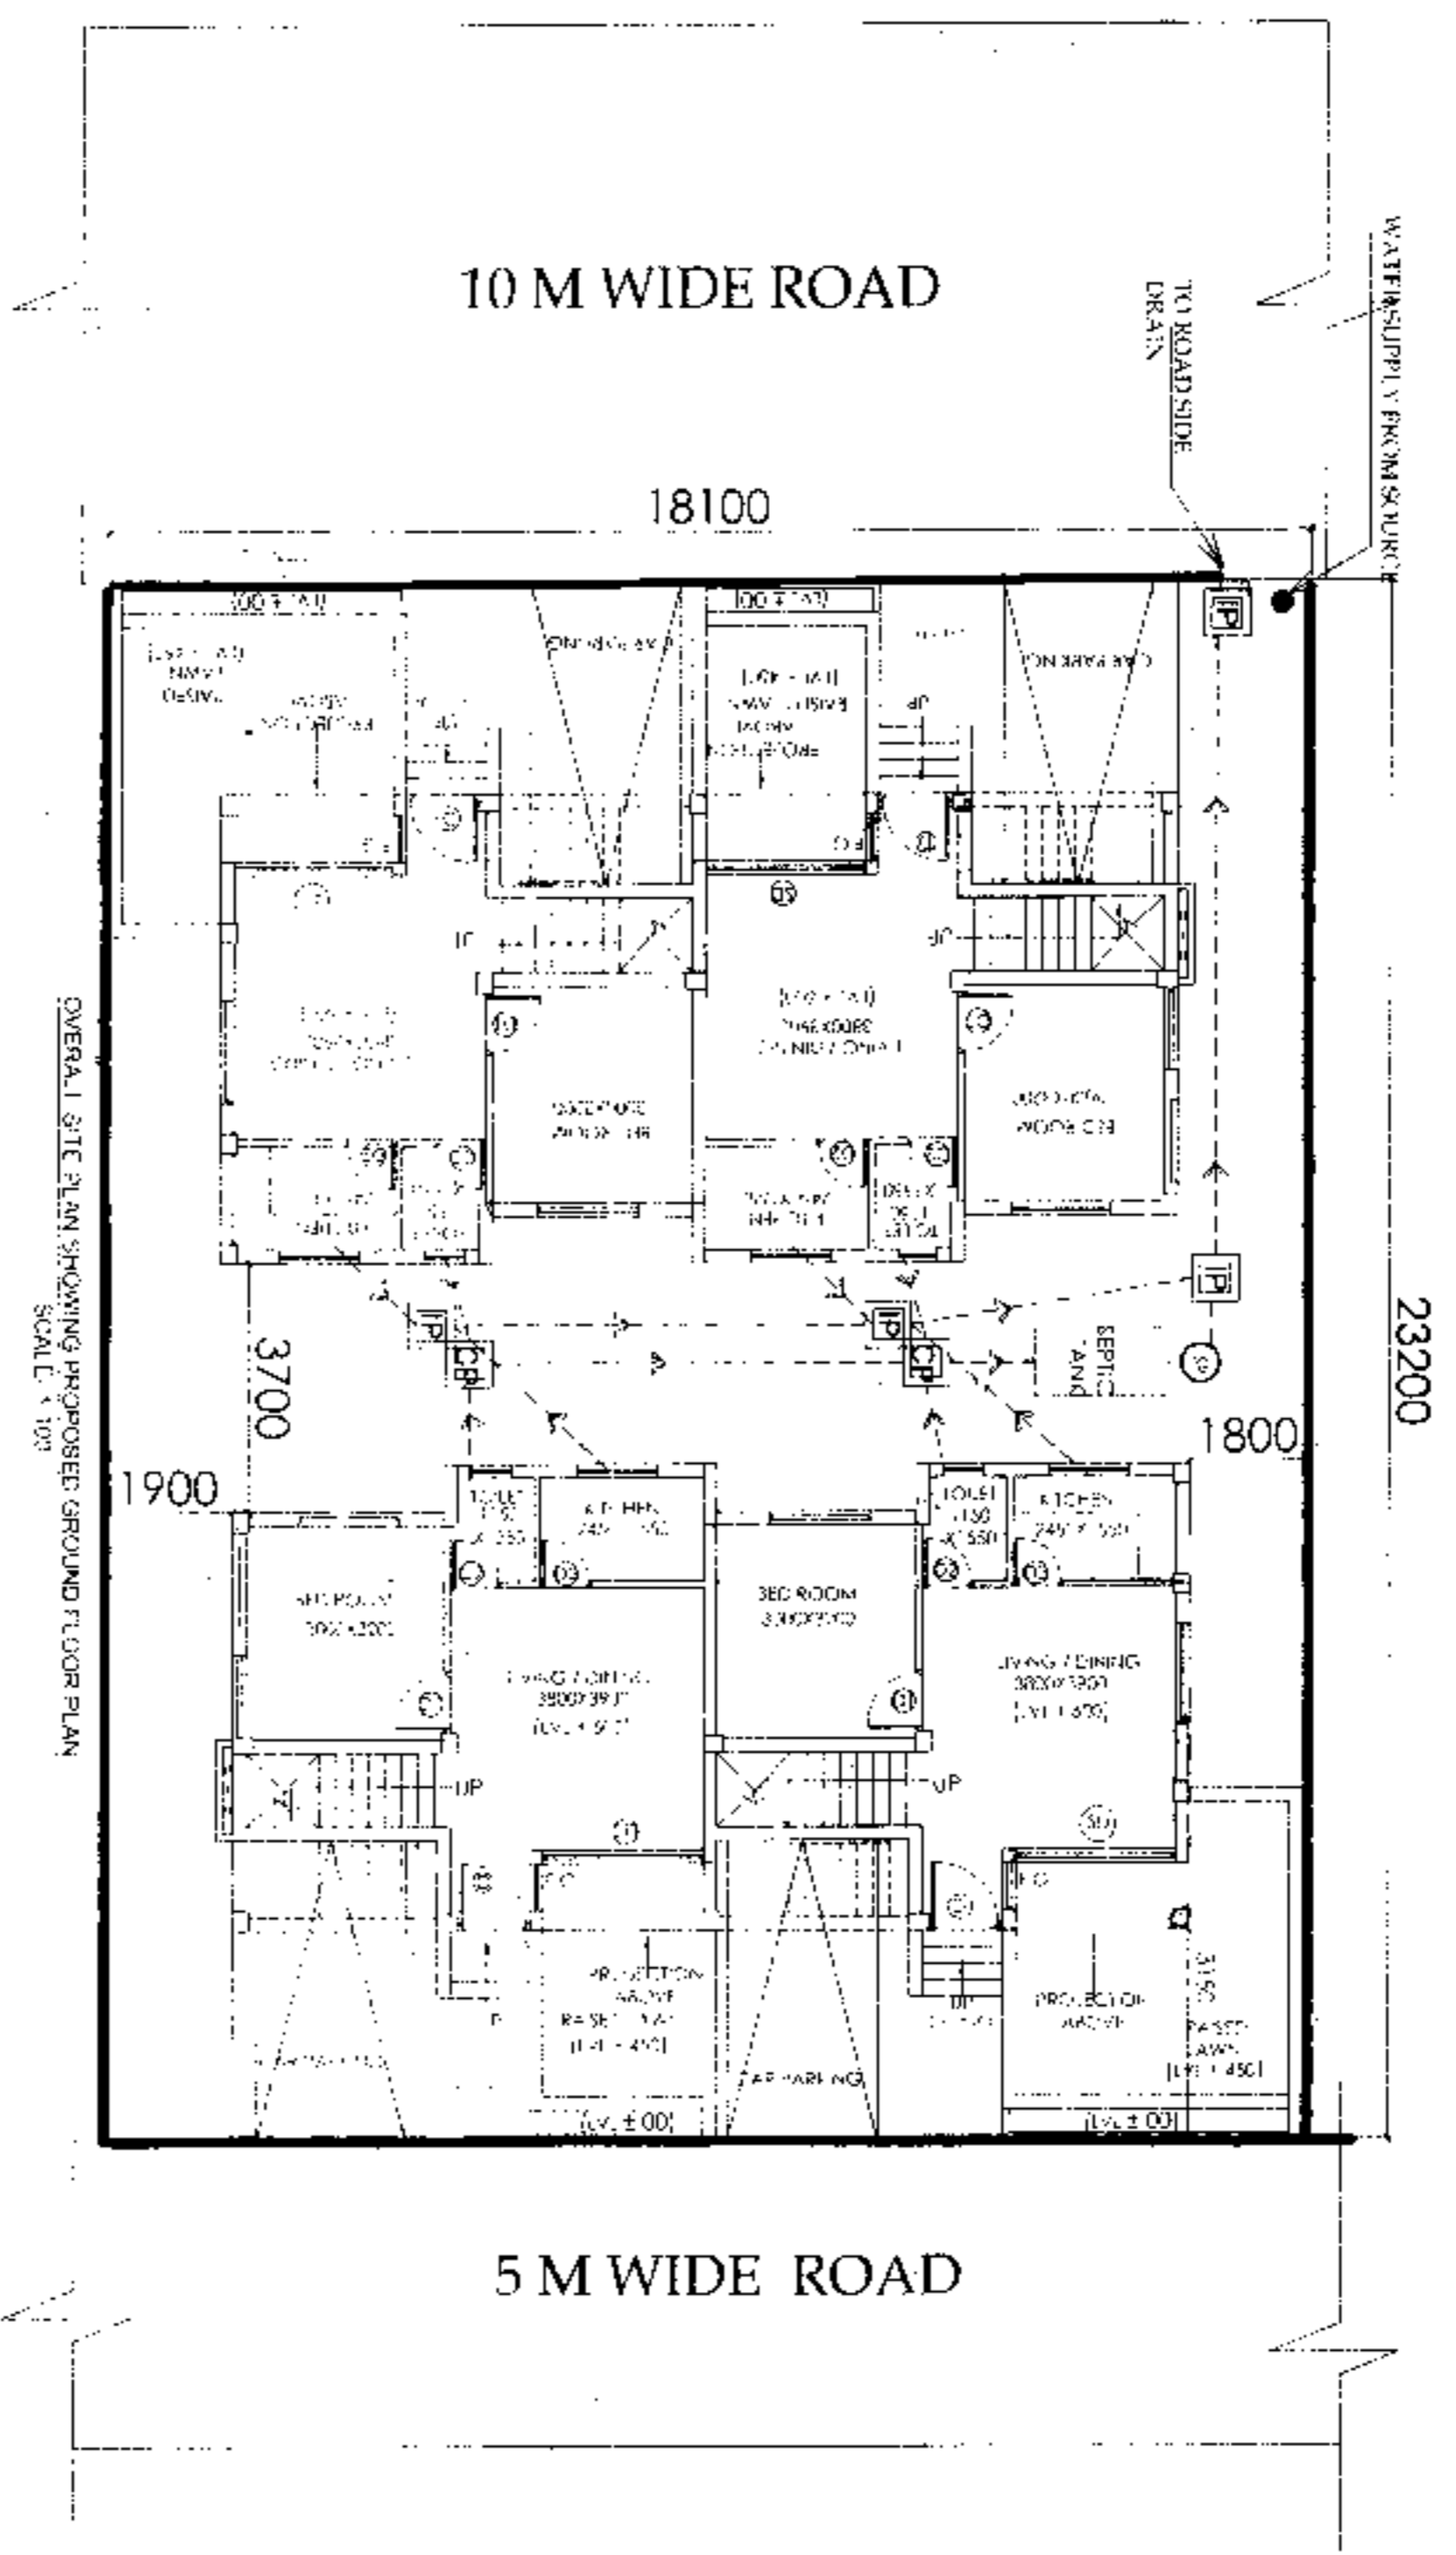


OVERALL SITE PLAN SHOWING PROPOSED GROUND FLOOR PLAN
SCALE: 1/100

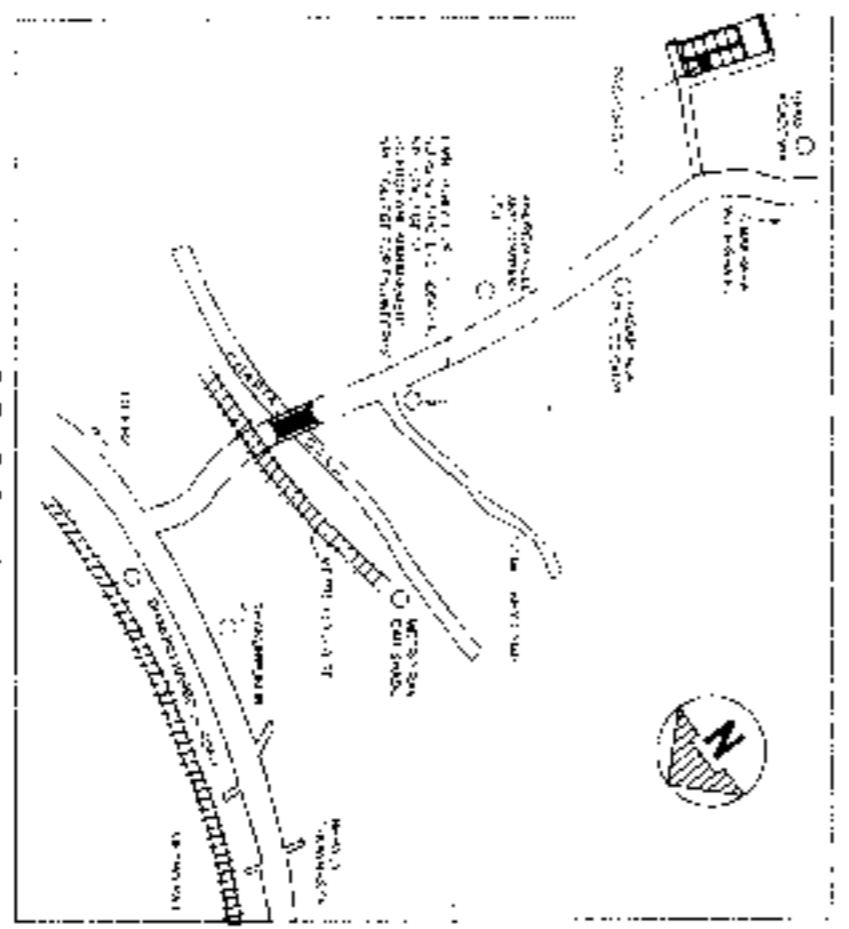

LOCATION PLAN
SCALE: 1:4000

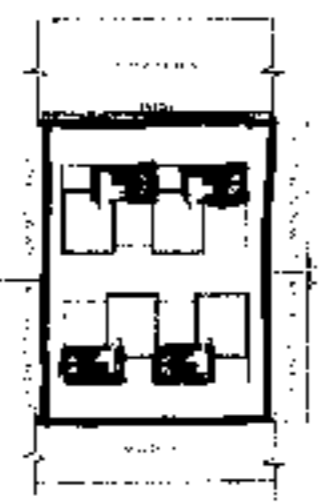

SITE PLAN
SCALE: 1:600

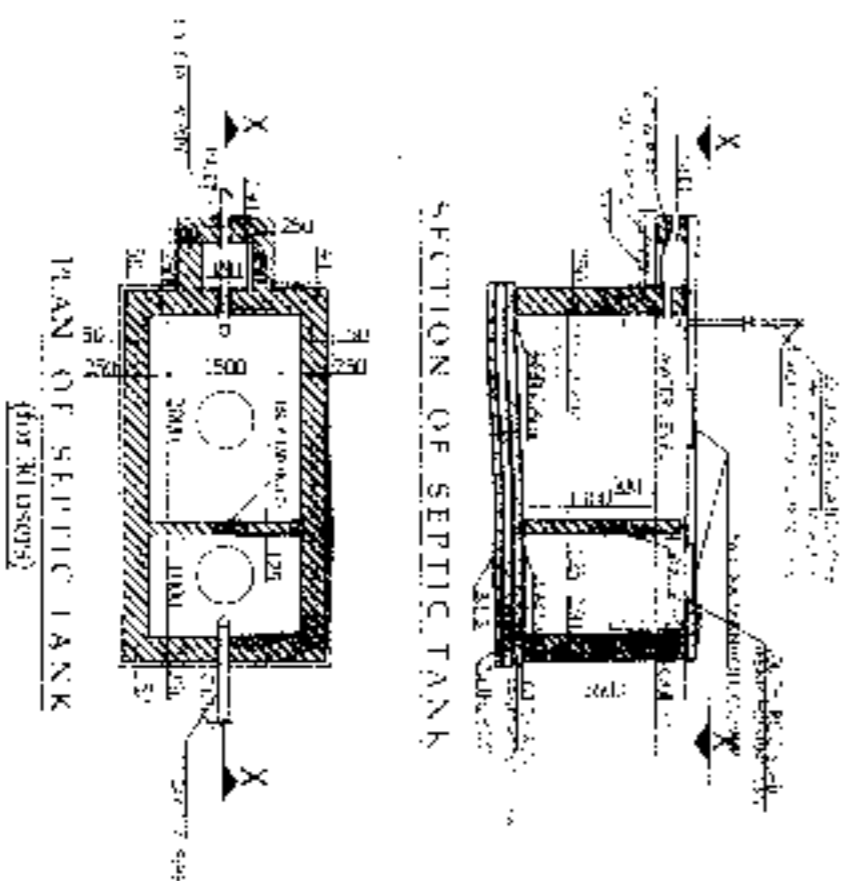

SECTION OF SEPTIC TANK

PLAN OF SEPTIC TANK
(for 10 persons)

PROPOSED TWO STORED BUNGALOW AT
R.S. DAG NO. 387(P), 418(P) MOUZA -
NOWABAD, I.L. NO -19, UNDER P.S.
BISHNUPUR, P.O. RASAPUNJA, DIST -
SOUTH 24 PARGANAS, UNDER
RASAPUNJA GRAM PANCHAYAT.

AREA OF LAND: 6 KATHA - 4 CHATTAK - 20 SQ.FT
= 419.92 SQ.MT = 4520 SQ.FT.

AREA STATEMENT OF ONE BUNGALOW:
GROUND FLOOR BUILT UP AREA = 45.3 SQ.M = 488
SQ.FT.

FIRST FLOOR BUILT UP AREA = 42.74 SQ.M = 460
SQ.FT.

TOTAL BUILT UP AREA = (45.3+42.74)SQ.M
= 88.04 SQ.M
= 948 SQ.FT.

OPEN TERRACE AREA = (4.56)SQ.M
= 49 SQ.FT.

NUMBER OF PARKING = 1 NOS.

TOTAL NUMBER OF BUNGALOWS = 4 NOS.
TOTAL BUILT UP AREA OF 4 NOS BUNGALOWS
= (88.04 X 4)SQ.M
= 352 SQ.M = 3791 SQ.FT.

TOTAL NOS OF PARKING = 4 NOS.

I CERTIFY THAT ALL THE ARCHITECTURAL DRAWINGS OF
PROPOSED TWO STORED BUNGALOW AT R.S. DAG NO.
387(P), 418(P), MOUZA - NOWABAD, I.L. NO -19, UNDER P.S.
BISHNUPUR, P.O. RASAPUNJA, DIST. SOUTH 24 PARGANAS,
UNDER RASAPUNJA GRAM PANCHAYAT, HAVE BEEN
PREPARED BY ME COMPLYING WITH THE PROVISIONS OF
THE NATIONAL BUILDING CODE 2005 AND THE WEST BENGAL
MUNICIPAL BUILDING RULES 2007. NO SUCH WRONG AND
INCORRECT INFORMATION HAS BEEN FURNISHED BY ME
INCLUDING AREA CALCULATION CHARTS IN THESE DRAWINGS
AND NO VIOLATION OF THE PROVISIONS OF THESE RULES
WILL BE FOUND IN ANY OF THE DRAWINGS AND
DOCUMENTS SUBMITTED TO THE SANCTIONING AUTHORITY
FOR OBTAINING SANCTIONS.

Rishav Gupta
RISHAV GUPTA
ARCHITECT (B.Arch.)
Reg. No. CA/2017/83723

Signature of Architect / Engineer:

Shiv Niketan Pvt. Ltd.
Director

AUTHORIZED SIGNATORY

TITLE:
OVERALL SITE PLAN SHOWING PROPOSED
GROUND FLOOR PLAN, SITE PLAN, LOCATION
PLAN, SEPTIC TANK DETAIL.

DRAWN BY	SHAYAN CHAKRA
CHECKED BY	SHAYAN CHAKRA
SCALE: 1/100	DATE: 07.12.16
SUBMISSION DRAWING	REVISION NO.
DRAWING NO.	REVISION NO.

GEN.SANCTIONING OFF. MUNICIPAL DW. & S. 17.96. 01