

SCHEDULE OF FLOOR AND ROOF SLAB			
PARCEL NO.	REINFORCEMENT IN SPRINKLER DIRECTION	REINFORCEMENT IN COMMON DIRECTION	
F1	1000X1000	1000X1000	
F2	1200X1200	1200X1200	
F3	1500X1500	1500X1500	
F4	1800X1800	1800X1800	
F200	60600X60600	60600X60600	


SCHEDULE OF FOOTING			
FOOTING NO.	FOOTING SIZE	FOUNDATION DEPTH (D)	REINFORCEMENT
F1	1000X1000	150	1000X1000
F2	1200X1200	200	1200X1200
F3	1500X1500	250	1500X1500
F4	1800X1800	300	1800X1800
F5	2100X2100	350	2100X2100
F6	2400X2400	400	2400X2400
F7	2700X2700	450	2700X2700
F8	3000X3000	500	3000X3000
F9	3300X3300	550	3300X3300
F10	3600X3600	600	3600X3600
F11	3900X3900	650	3900X3900
F12	4200X4200	700	4200X4200
F13	4500X4500	750	4500X4500
F14	4800X4800	800	4800X4800
F15	5100X5100	850	5100X5100
F16	5400X5400	900	5400X5400
F17	5700X5700	950	5700X5700
F18	6000X6000	1000	6000X6000
F19	6300X6300	1050	6300X6300
F20	6600X6600	1100	6600X6600
F21	6900X6900	1150	6900X6900
F22	7200X7200	1200	7200X7200
F23	7500X7500	1250	7500X7500
F24	7800X7800	1300	7800X7800
F25	8100X8100	1350	8100X8100
F26			

PROPOSED TWO STORED BUNGALOW AT R.S. DAG NO 418/P, MOUZA, NOWABADJULI NO 19 UNDER P.S. BISHNUPUR P.O. RASAPUNJA, DIST. SOUTH 24 PARGANAS UNDER RASAPUNJA GRAM PANCHAYAT.

CURTAIN DRAWING ARCHITECTURAL DRAWING NO. 418/P, MOUZA, NOWABADJULI NO 19 UNDER P.S. BISHNUPUR P.O. RASAPUNJA, DIST. SOUTH 24 PARGANAS UNDER RASAPUNJA GRAM PANCHAYAT. THE ARCHITECT'S OFFICE IS AT NO. 10, RAJESWAR ROAD, SOUTH 24 PARGANAS, WEST BENGAL. THE ARCHITECT'S REG. NO. IS CA-2017-0387.

PRINCE CHOWDHURY
ARCHT.
Reg. No. CA-2017-0387

Signature of Architect / Engineer

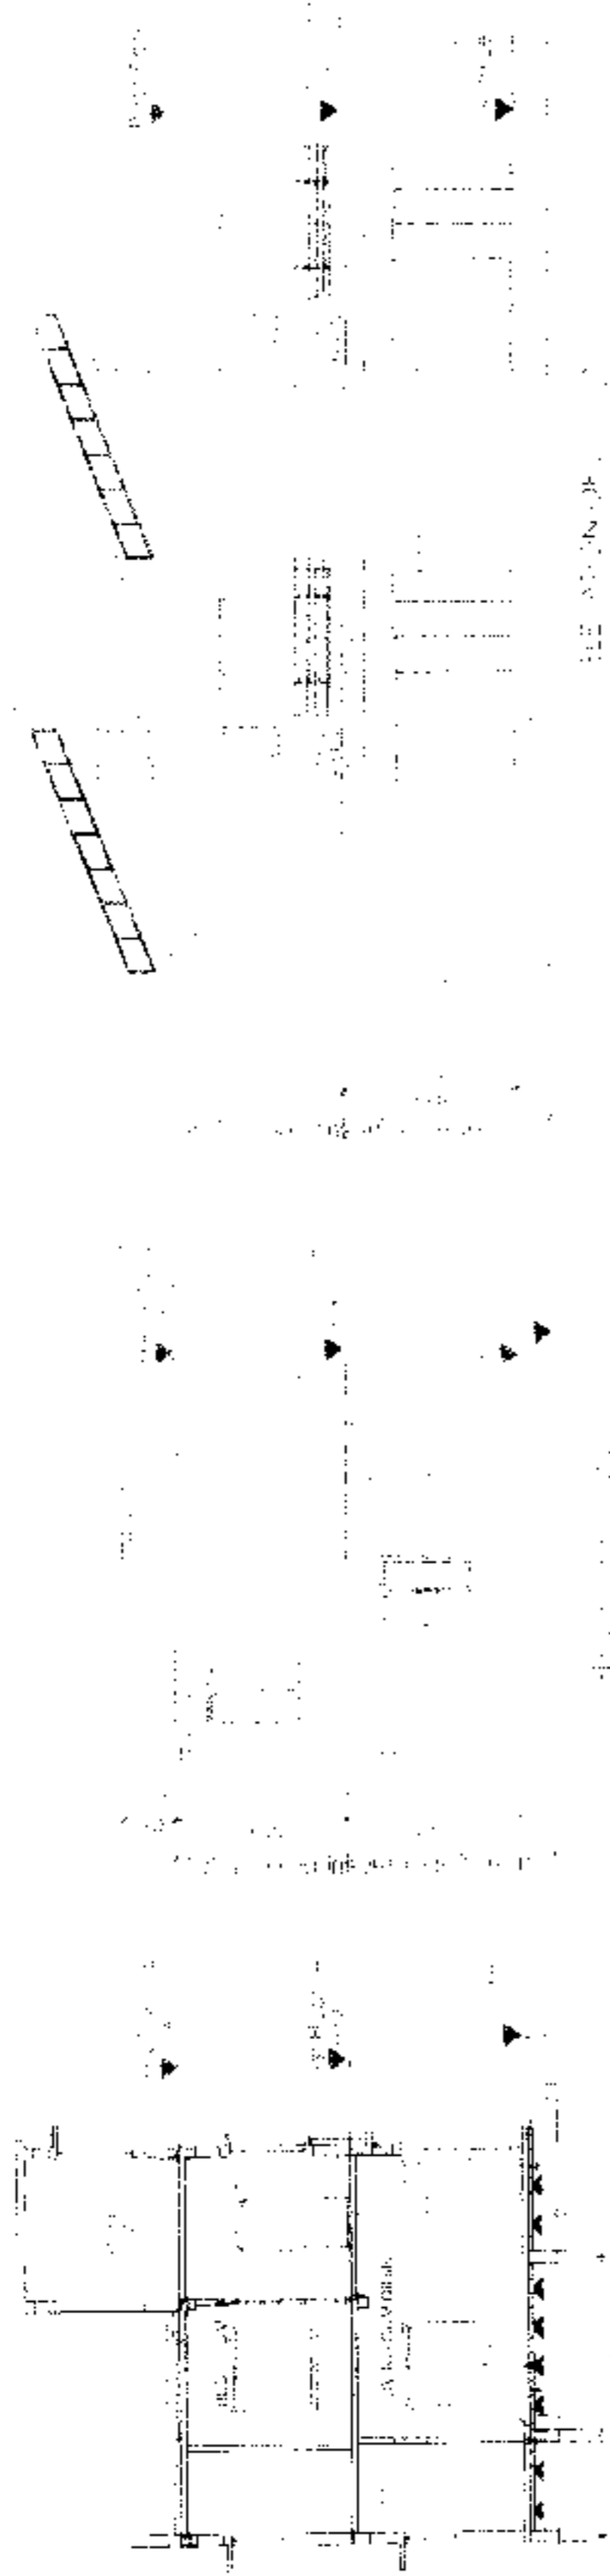


SECTION AT BB

SECTION AT AA


MARKED WINDOW HEIGHT

MARKED WINDOW	HEIGHT	SILL
W1	2100	100
W2	1800	100
W3	1600	100
W4	200	100

APPROVAL

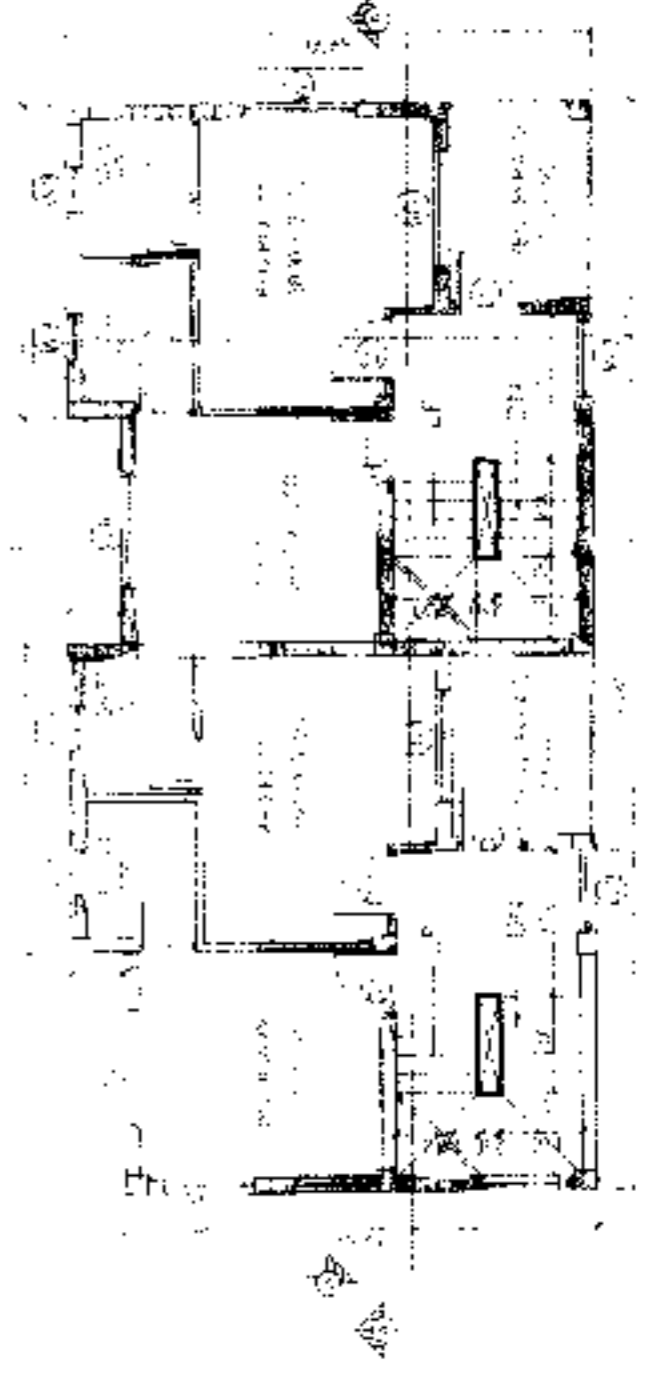

FIRST FLOOR PLAN

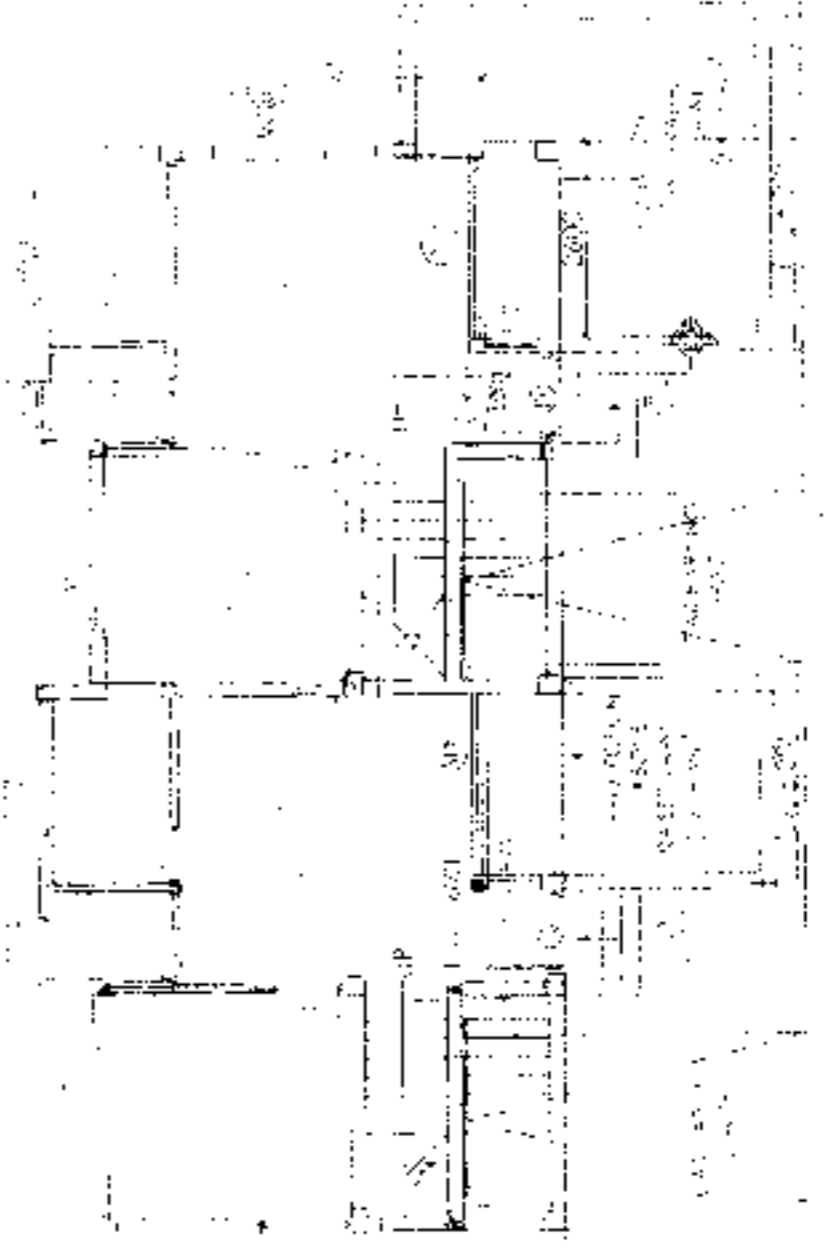

GROUND FLOOR PLAN

AUTHORIZED SIGNATORY

TITLE:
GROUND FLOOR PLAN, FIRST FLOOR PLAN
ROOF PLAN, SECTION AA, SECTION BB
ELEVATION & ELEVATION B

Approved
Princed Chowdhury
Architect

DATE: 10/10/2017
SUBMISSOR: DRAWING
SCALE: 1/4" = 1'-0"
DRAWING NO: 418/P