

PROPOSED TWO STORIED BUNGALOW AT R.S. DAG NO. 387(P), 418(P) MOUZA- NOWABAD, J.L. NO -19, UNDER P.S. BISHNUPUR, P.O. RASAPUNJA, DIST. SOUTH 24 PARGANAS, UNDER RASAPUNJA GRAM PANCHAYAT.

I CERTIFY THAT ALL THE ARCHITECTURAL DRAWINGS OF PROPOSED TWO STORIED BUNGALOW AT R.S. DAG NO. 387(P), 418(P) MOUZA- NOWABAD, J.L. NO -19, UNDER P.S. BISHNUPUR, P.O. RASAPUNJA, DIST. SOUTH 24 PARGANAS, UNDER RASAPUNJA GRAM PANCHAYAT, HAVE BEEN PREPARED BY ME COMPLYING WITH THE PROVISIONS OF THE NATIONAL BUILDING CODE 2005 AND THE WEST BENGAL MUNICIPAL BUILDING RULES 2007. NO SUCH WRONG AND INCORRECT INFORMATION HAS BEEN FURNISHED BY ME INCLUDING AREA CALCULATION CHARTS IN THIS DRAWINGS AND NO VIOLATION OF THE PROVISIONS OF THESE RULES WILL BE FOUND IN ANY OF THE DRAWINGS AND DOCUMENTS SUBMITTED TO THE SANCTIONING AUTHORITY FOR OBTAINING SANCTIONS.

RISHU SIKHTA
ARCHITECT (B.L.A.)
Reg. No. CA/2017/837/23


Signature of Architect / Engineer

SHIV NIRESHI PVT. LTD.
Pune/India

AUTHORIZED SIGNATORY

TITLE:
GROUND FLOOR PLAN, FIRST FLOOR PLAN, ROOF PLAN, SECTION AA, SECTION BB, ELEVATION A & ELEVATION B

DRAWN BY: SHYAMATI TARA
CHECKED BY: ATANUJ
SCALE: 1:100
DATE: 07.12.16
SUBMISSION: DRAWING
DRAWING NO.:
REVISION NO.:
E.P.M.S-SANC. ARD-PR-6 - BUNGALOW-12.19.2016/02

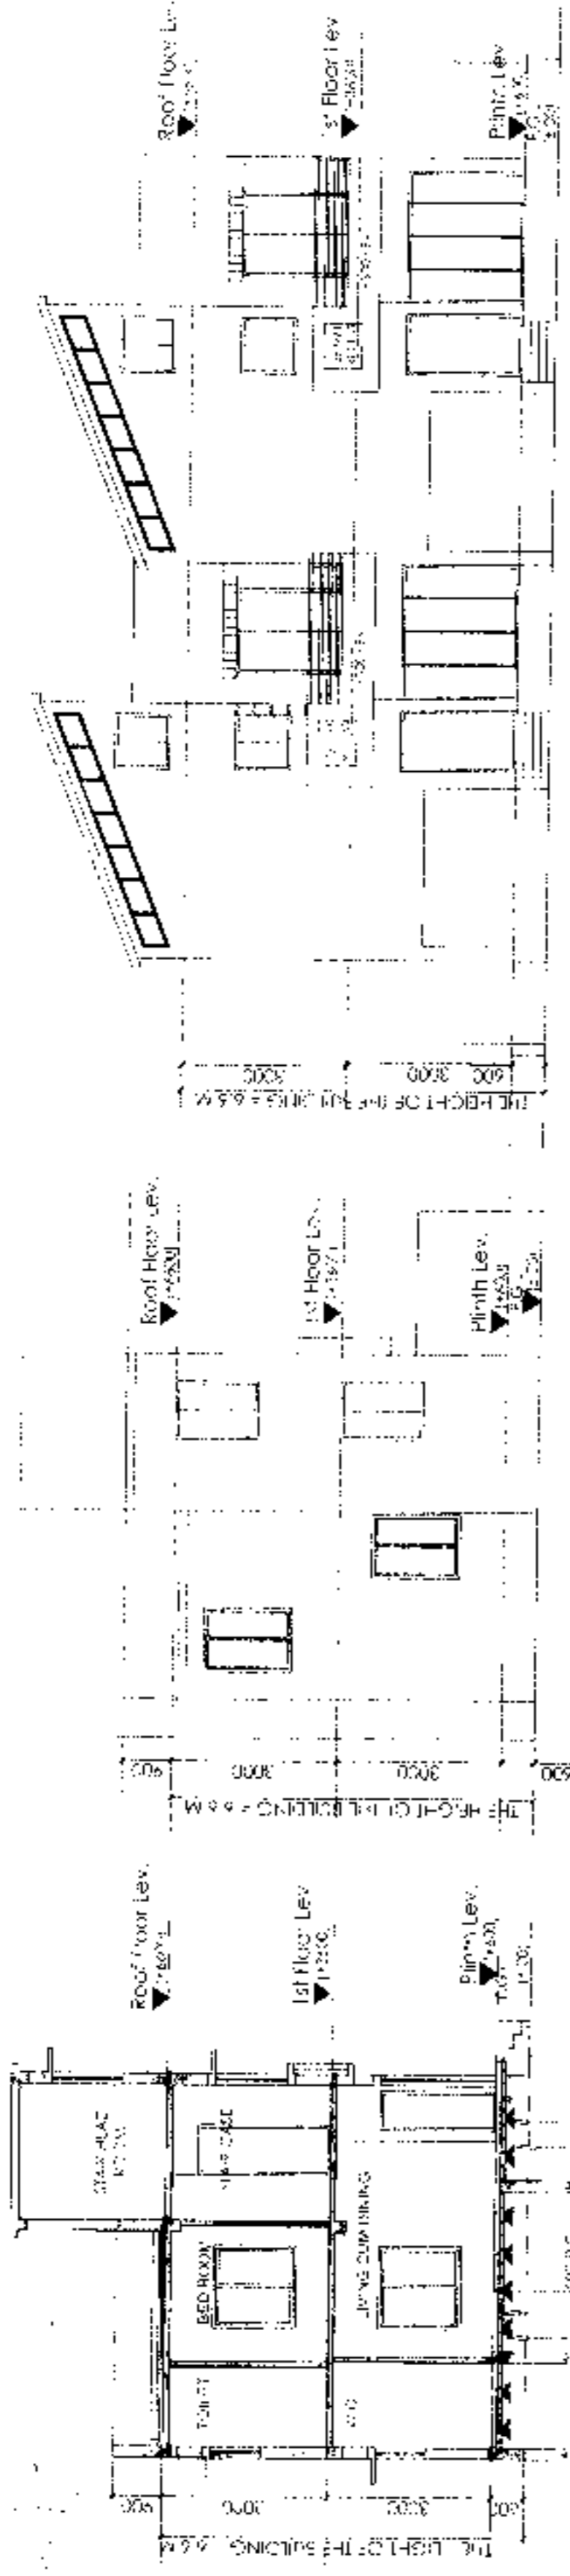

ELEVATION OF SIDE - A




ELEVATION OF SIDE - B

SECTION AT BB

SECTION AT AA

DOOR	
MARKED	WIDTH : LINTEL SPECI
D1	1100 x 2100
D2	900 x 2100
D3	750 x 2100
SD	2400 x 2100
SD1	1500 x 2100

WINDOW	
MARKED	WIDTH HEIGHT SILL
W1	1500 x 1500 600
W2	1150 x 1200 900
W3	1200 x 1000 1100
W4	600 x 900 1200
F.G.	700 x 900 1200

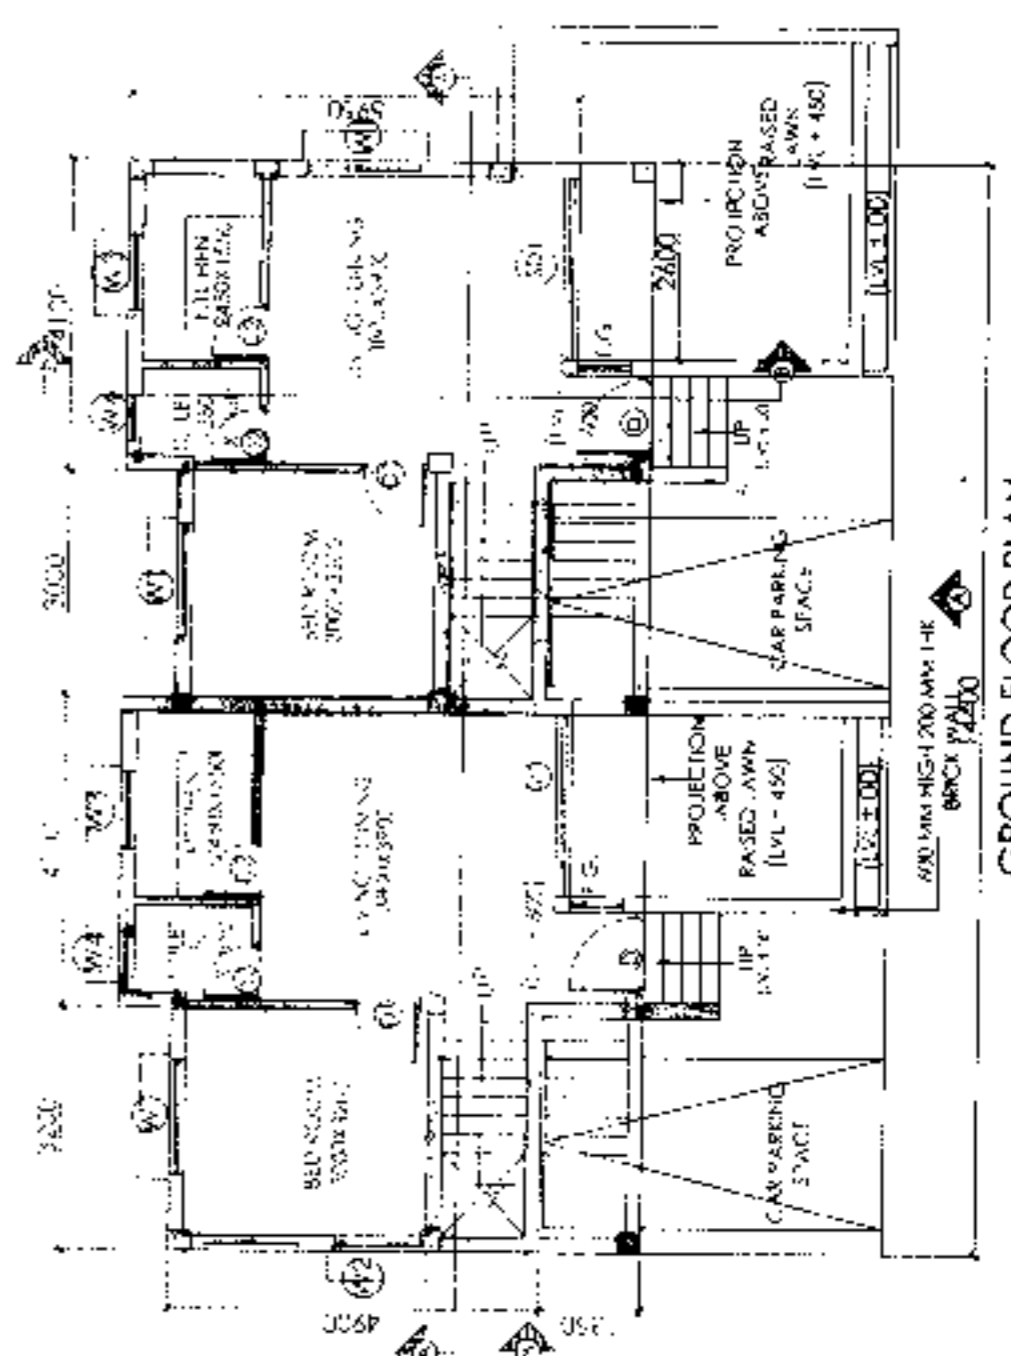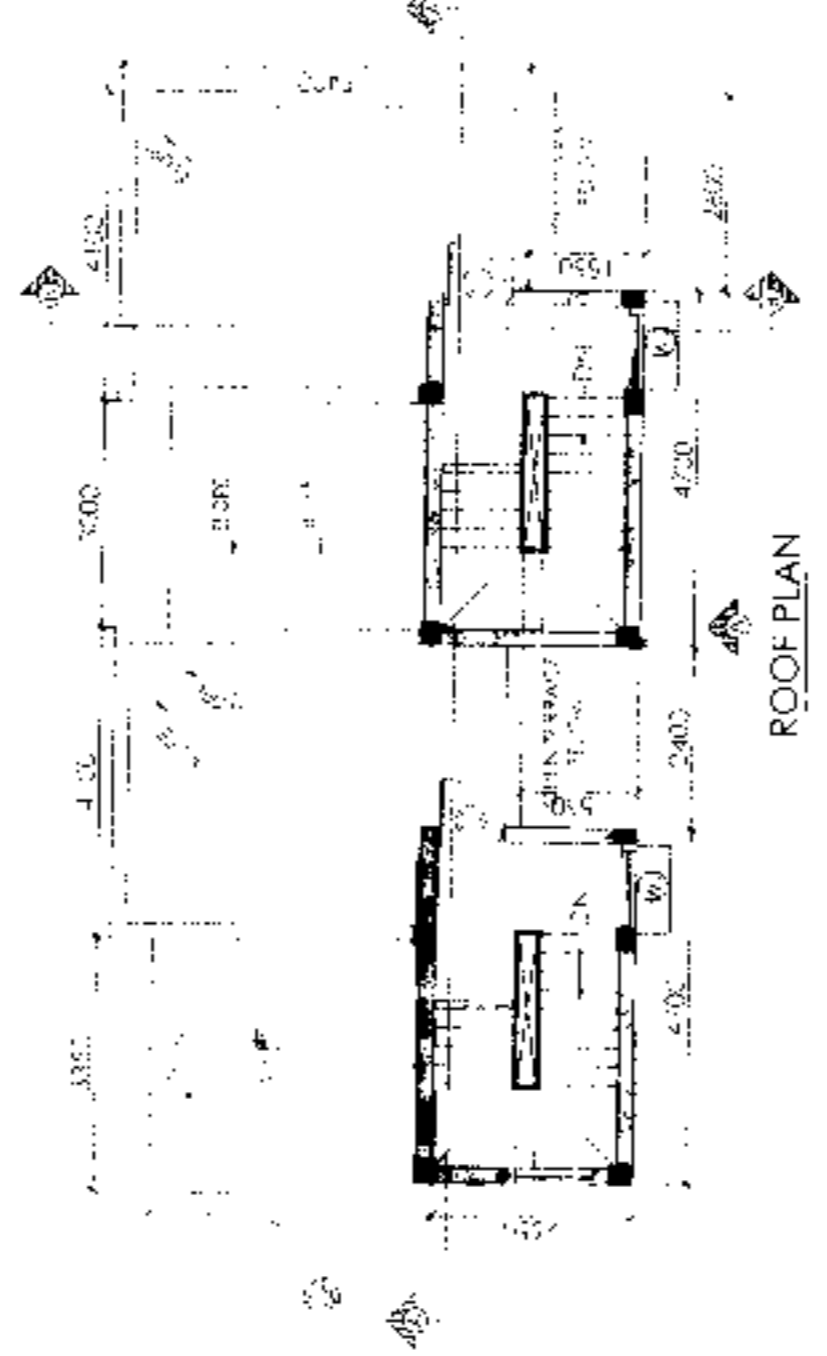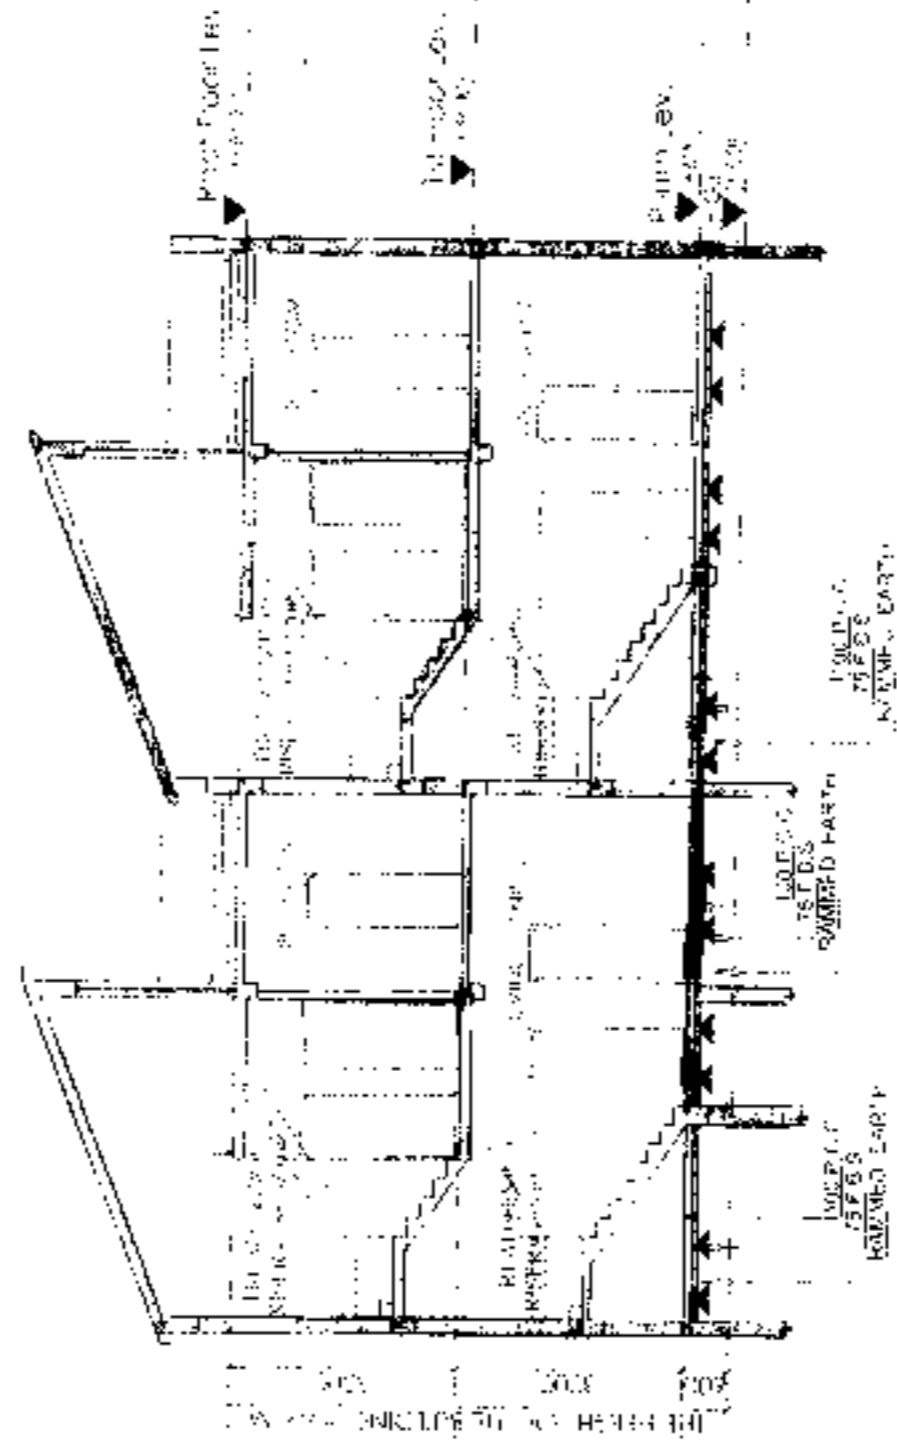

Approved
29/02/17
KARTICK NASKAR
Practising
Rasapunja Gram Panchayat
Thakurpur, Kurmaharajpara Block
South 24 Parganas

FIRST FLOOR PLAN

GROUND FLOOR PLAN

SCHEDULE OF FLOOR AND ROOF SLAB


NO. 1. FLOOR SLAB
NO. 2. ROOF SLAB

BEAM SCHEDULE


NO.	BEAM	SPANS	WIDTH	HEIGHT
1	101	10.00	300	450
2	102	10.00	300	450
3	103	10.00	300	450
50	150	10.00	300	450

SCHEDULE OF FOOTING

NO. 1. FLOOR SLAB
NO. 2. ROOF SLAB

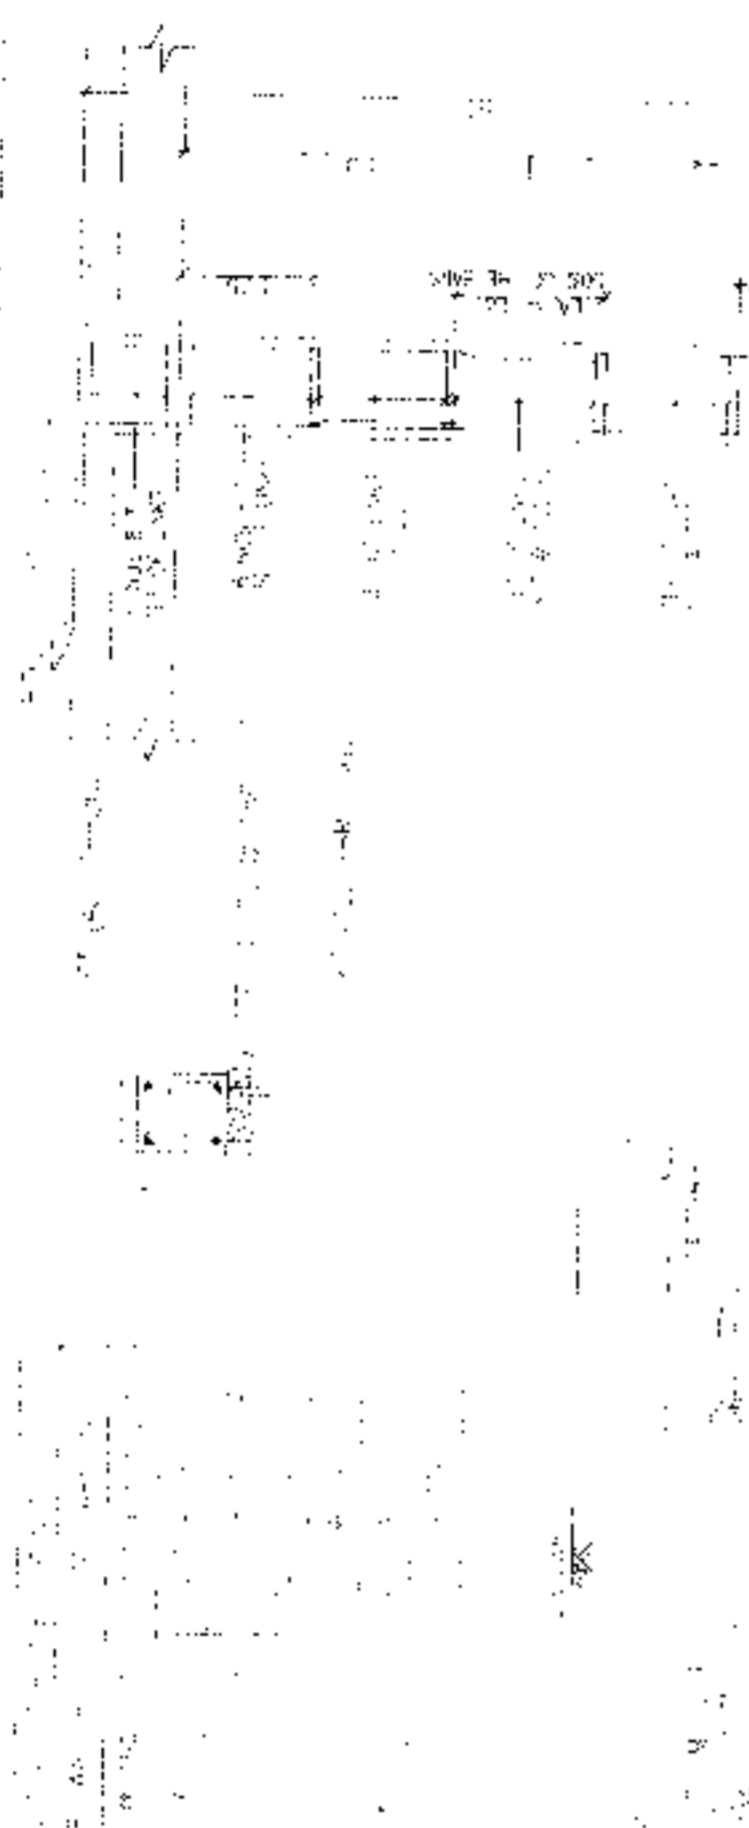

1. FLOOR SLAB
2. ROOF SLAB
3. BEAM
4. COLUMN
5. WALL
6. DOOR
7. WINDOW
8. STAIR
9. ELEVATION
10. SECTION
11. DETAIL
12. FINISH
13. MATERIAL
14. QUANTITY
15. PRICE
16. TOTAL
17. REMARKS
18. DATE
19. DRAWN BY
20. CHECKED BY
21. APPROVED BY

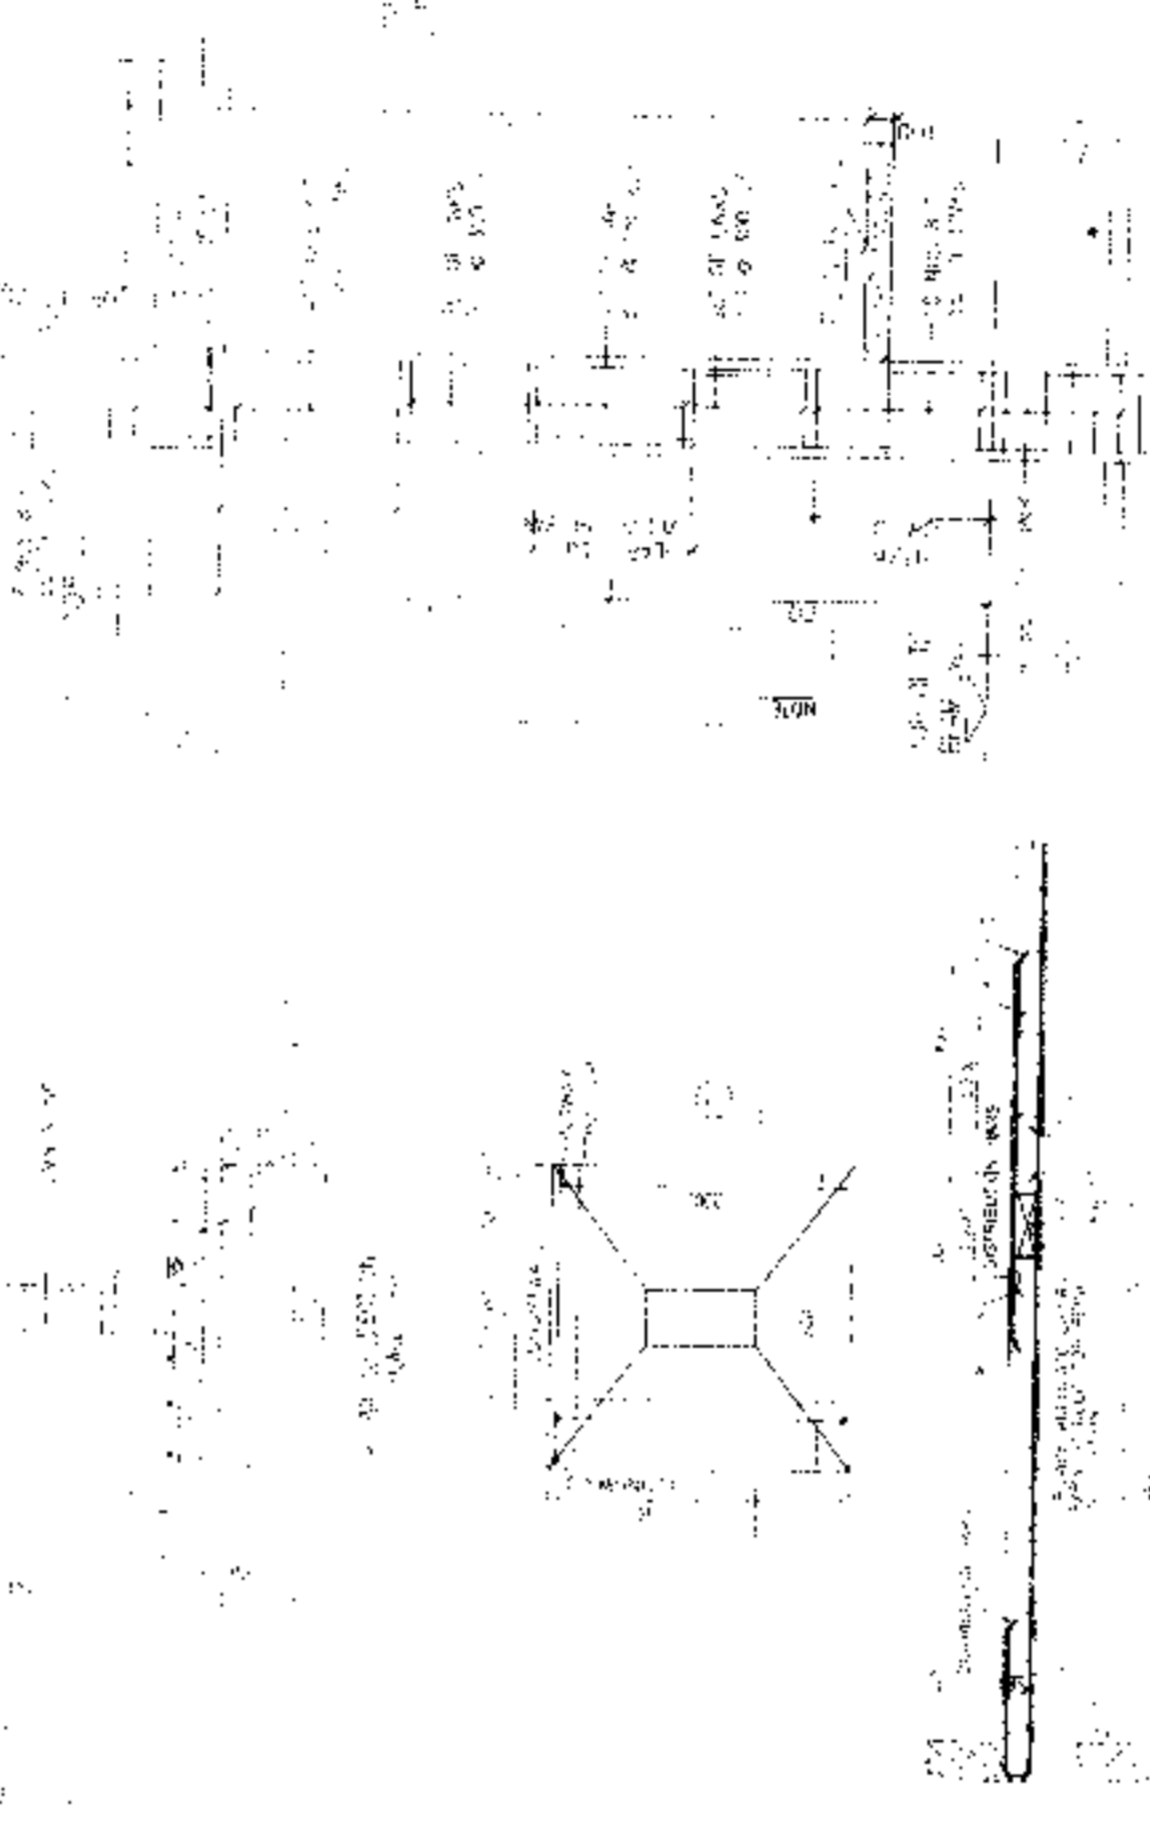

1. COLUMN
2. BEAM
3. WALL
4. DOOR
5. WINDOW
6. STAIR
7. ELEVATION
8. SECTION
9. DETAIL
10. FINISH
11. MATERIAL
12. QUANTITY
13. PRICE
14. TOTAL
15. REMARKS
16. DATE
17. DRAWN BY
18. CHECKED BY
19. APPROVED BY



FOUNDATION LAYOUT PLAN
SCALE: 1:100

TYPICAL BEINF. ARRANGEMENT IN SLAB PANEL

TYPICAL DETAIL OF COLUMN

RISHI GUPTA
ARCHITECT (B Arch.)
Reg. No. CA-2017/83723

(KARTICK NASKAR)
Rangpur Crum Panchayat
Mokulpukur-Majeshhela Block
South 24 Parganas

Approved
20/02/17