

STATEMENT OF THE PLAN PROPOSAL

1. ADDRESS NO. - 41, 154, 98, 582 - 1	1. GENERAL COVERAGE -
2. AREA OF THE SITE - 27,432 M ²	2. AREA OF THE SITE - 27,432 SQ.M (6,773 SQ. FT.)
3. AREA OF THE BUILDING - 11,181 M ²	3. COVERAGE - 2.14
4. AREA OF THE TERRACE - 1,100 M ²	4. FLOOR AREA - 25,772 SQ.M
5. AREA OF THE ROOF - 1,100 M ²	5. FLOOR AREA - 25,772 SQ.M
6. AREA OF THE PARKING - 1,100 M ²	6. FLOOR AREA - 25,772 SQ.M
7. AREA OF THE STAIRS - 1,100 M ²	7. FLOOR AREA - 25,772 SQ.M
8. AREA OF THE LIFT WELLS - 1,100 M ²	8. FLOOR AREA - 25,772 SQ.M
9. AREA OF THE SERVICE AREAS - 1,100 M ²	9. FLOOR AREA - 25,772 SQ.M
10. AREA OF THE COMMON AREAS - 1,100 M ²	10. FLOOR AREA - 25,772 SQ.M
11. AREA OF THE ROOF TERRACE - 1,100 M ²	11. FLOOR AREA - 25,772 SQ.M
12. AREA OF THE TERRACE - 1,100 M ²	12. FLOOR AREA - 25,772 SQ.M
13. AREA OF THE ROOF - 1,100 M ²	13. FLOOR AREA - 25,772 SQ.M
14. AREA OF THE PARKING - 1,100 M ²	14. FLOOR AREA - 25,772 SQ.M
15. AREA OF THE STAIRS - 1,100 M ²	15. FLOOR AREA - 25,772 SQ.M
16. AREA OF THE LIFT WELLS - 1,100 M ²	16. FLOOR AREA - 25,772 SQ.M
17. AREA OF THE SERVICE AREAS - 1,100 M ²	17. FLOOR AREA - 25,772 SQ.M
18. AREA OF THE COMMON AREAS - 1,100 M ²	18. FLOOR AREA - 25,772 SQ.M
19. AREA OF THE ROOF TERRACE - 1,100 M ²	19. FLOOR AREA - 25,772 SQ.M
20. AREA OF THE TERRACE - 1,100 M ²	20. FLOOR AREA - 25,772 SQ.M
21. AREA OF THE ROOF - 1,100 M ²	21. FLOOR AREA - 25,772 SQ.M
22. AREA OF THE PARKING - 1,100 M ²	22. FLOOR AREA - 25,772 SQ.M
23. AREA OF THE STAIRS - 1,100 M ²	23. FLOOR AREA - 25,772 SQ.M
24. AREA OF THE LIFT WELLS - 1,100 M ²	24. FLOOR AREA - 25,772 SQ.M
25. AREA OF THE SERVICE AREAS - 1,100 M ²	25. FLOOR AREA - 25,772 SQ.M
26. AREA OF THE COMMON AREAS - 1,100 M ²	26. FLOOR AREA - 25,772 SQ.M
27. AREA OF THE ROOF TERRACE - 1,100 M ²	27. FLOOR AREA - 25,772 SQ.M
28. AREA OF THE TERRACE - 1,100 M ²	28. FLOOR AREA - 25,772 SQ.M
29. AREA OF THE ROOF - 1,100 M ²	29. FLOOR AREA - 25,772 SQ.M
30. AREA OF THE PARKING - 1,100 M ²	30. FLOOR AREA - 25,772 SQ.M
31. AREA OF THE STAIRS - 1,100 M ²	31. FLOOR AREA - 25,772 SQ.M
32. AREA OF THE LIFT WELLS - 1,100 M ²	32. FLOOR AREA - 25,772 SQ.M
33. AREA OF THE SERVICE AREAS - 1,100 M ²	33. FLOOR AREA - 25,772 SQ.M
34. AREA OF THE COMMON AREAS - 1,100 M ²	34. FLOOR AREA - 25,772 SQ.M
35. AREA OF THE ROOF TERRACE - 1,100 M ²	35. FLOOR AREA - 25,772 SQ.M
36. AREA OF THE TERRACE - 1,100 M ²	36. FLOOR AREA - 25,772 SQ.M
37. AREA OF THE ROOF - 1,100 M ²	37. FLOOR AREA - 25,772 SQ.M
38. AREA OF THE PARKING - 1,100 M ²	38. FLOOR AREA - 25,772 SQ.M
39. AREA OF THE STAIRS - 1,100 M ²	39. FLOOR AREA - 25,772 SQ.M
40. AREA OF THE LIFT WELLS - 1,100 M ²	40. FLOOR AREA - 25,772 SQ.M
41. AREA OF THE SERVICE AREAS - 1,100 M ²	41. FLOOR AREA - 25,772 SQ.M
42. AREA OF THE COMMON AREAS - 1,100 M ²	42. FLOOR AREA - 25,772 SQ.M
43. AREA OF THE ROOF TERRACE - 1,100 M ²	43. FLOOR AREA - 25,772 SQ.M
44. AREA OF THE TERRACE - 1,100 M ²	44. FLOOR AREA - 25,772 SQ.M
45. AREA OF THE ROOF - 1,100 M ²	45. FLOOR AREA - 25,772 SQ.M
46. AREA OF THE PARKING - 1,100 M ²	46. FLOOR AREA - 25,772 SQ.M
47. AREA OF THE STAIRS - 1,100 M ²	47. FLOOR AREA - 25,772 SQ.M
48. AREA OF THE LIFT WELLS - 1,100 M ²	48. FLOOR AREA - 25,772 SQ.M
49. AREA OF THE SERVICE AREAS - 1,100 M ²	49. FLOOR AREA - 25,772 SQ.M
50. AREA OF THE COMMON AREAS - 1,100 M ²	50. FLOOR AREA - 25,772 SQ.M

DOORS & WINDOWS

MARKED	SIZE
D1	1000 X 2100
D2	1500 X 2100
D3	1800 X 2100
D4	2000 X 2100
D5	2200 X 2100
D44	10000 X 2100

DEPTH OF SEPTIC TANK AND SUMPING SHALL NOT EXCEED PRESCRIPTION TO BE TAKEN AT THE TIME OF CONSTRUCTION



SITE PLAN
SCALE: 1:500

EXISTING STRUCTURE PLAN
SCALE: 1:300

PROPOSED SITE SHOWING POINTS PLAN (LATITUDE & LONGITUDE)
SCALE: 1:300

CO. COORDINATE IN WGS 84 AND SITE ELEVATION (MSSL)

REFERENCE POINT MARKING IN THE SITE PLAN OF THE PROPOSAL	CO. COORDINATE IN WGS 84	LONGITUDE	SITE ELEVATION
A1	77 27 37 N	81 07 00 E	9.815

THE ABOVE INFORMATION IS TRUE AND CORRECT AS ALL ASPECTS AND DETAILS OF THE PROPOSAL HAVE BEEN CHECKED AND VERIFIED BY THE ARCHITECT AND ENGINEER. THE ARCHITECT AND ENGINEER SHALL BE FULLY LIABLE FOR ANY MISTAKE OR OMISSION IN THE PROPOSAL. THE ARCHITECT AND ENGINEER SHALL BE FULLY LIABLE FOR ANY MISTAKE OR OMISSION IN THE PROPOSAL.

M/S. E.M. ENTERPRISES
SRI TANU KUMAR DAS
CHARTERED ACCOUNTANTS
(OWNERS) / APPLICANTS

D. CHOSH
ENGINEER OF STRUCTURAL ENGINEER





OWNERS DECLARATION FORM

WE DO HEREBY DECLARE WITH FULL RESPONSIBILITY THAT WE SHALL ENGAGE THE ARCHITECT AND ENGINEER TO DESIGN AND SUPERVISE THE CONSTRUCTION OF THE BUILDING AND THAT THE ARCHITECT AND ENGINEER SHALL BE FULLY RESPONSIBLE FOR THE STRUCTURAL STABILITY OF THE BUILDING AND AT NO TIME WILL WE BE RESPONSIBLE FOR ANY MISTAKE OR OMISSION IN THE PROPOSAL. THE ARCHITECT AND ENGINEER SHALL BE FULLY LIABLE FOR ANY MISTAKE OR OMISSION IN THE PROPOSAL.

SRI TANU KUMAR DAS
CHARTERED ACCOUNTANTS
(OWNERS) / APPLICANTS

D. CHOSH
ENGINEER OF STRUCTURAL ENGINEER

M/S. E.M. ENTERPRISES
SRI TANU KUMAR DAS
CHARTERED ACCOUNTANTS
(OWNERS) / APPLICANTS

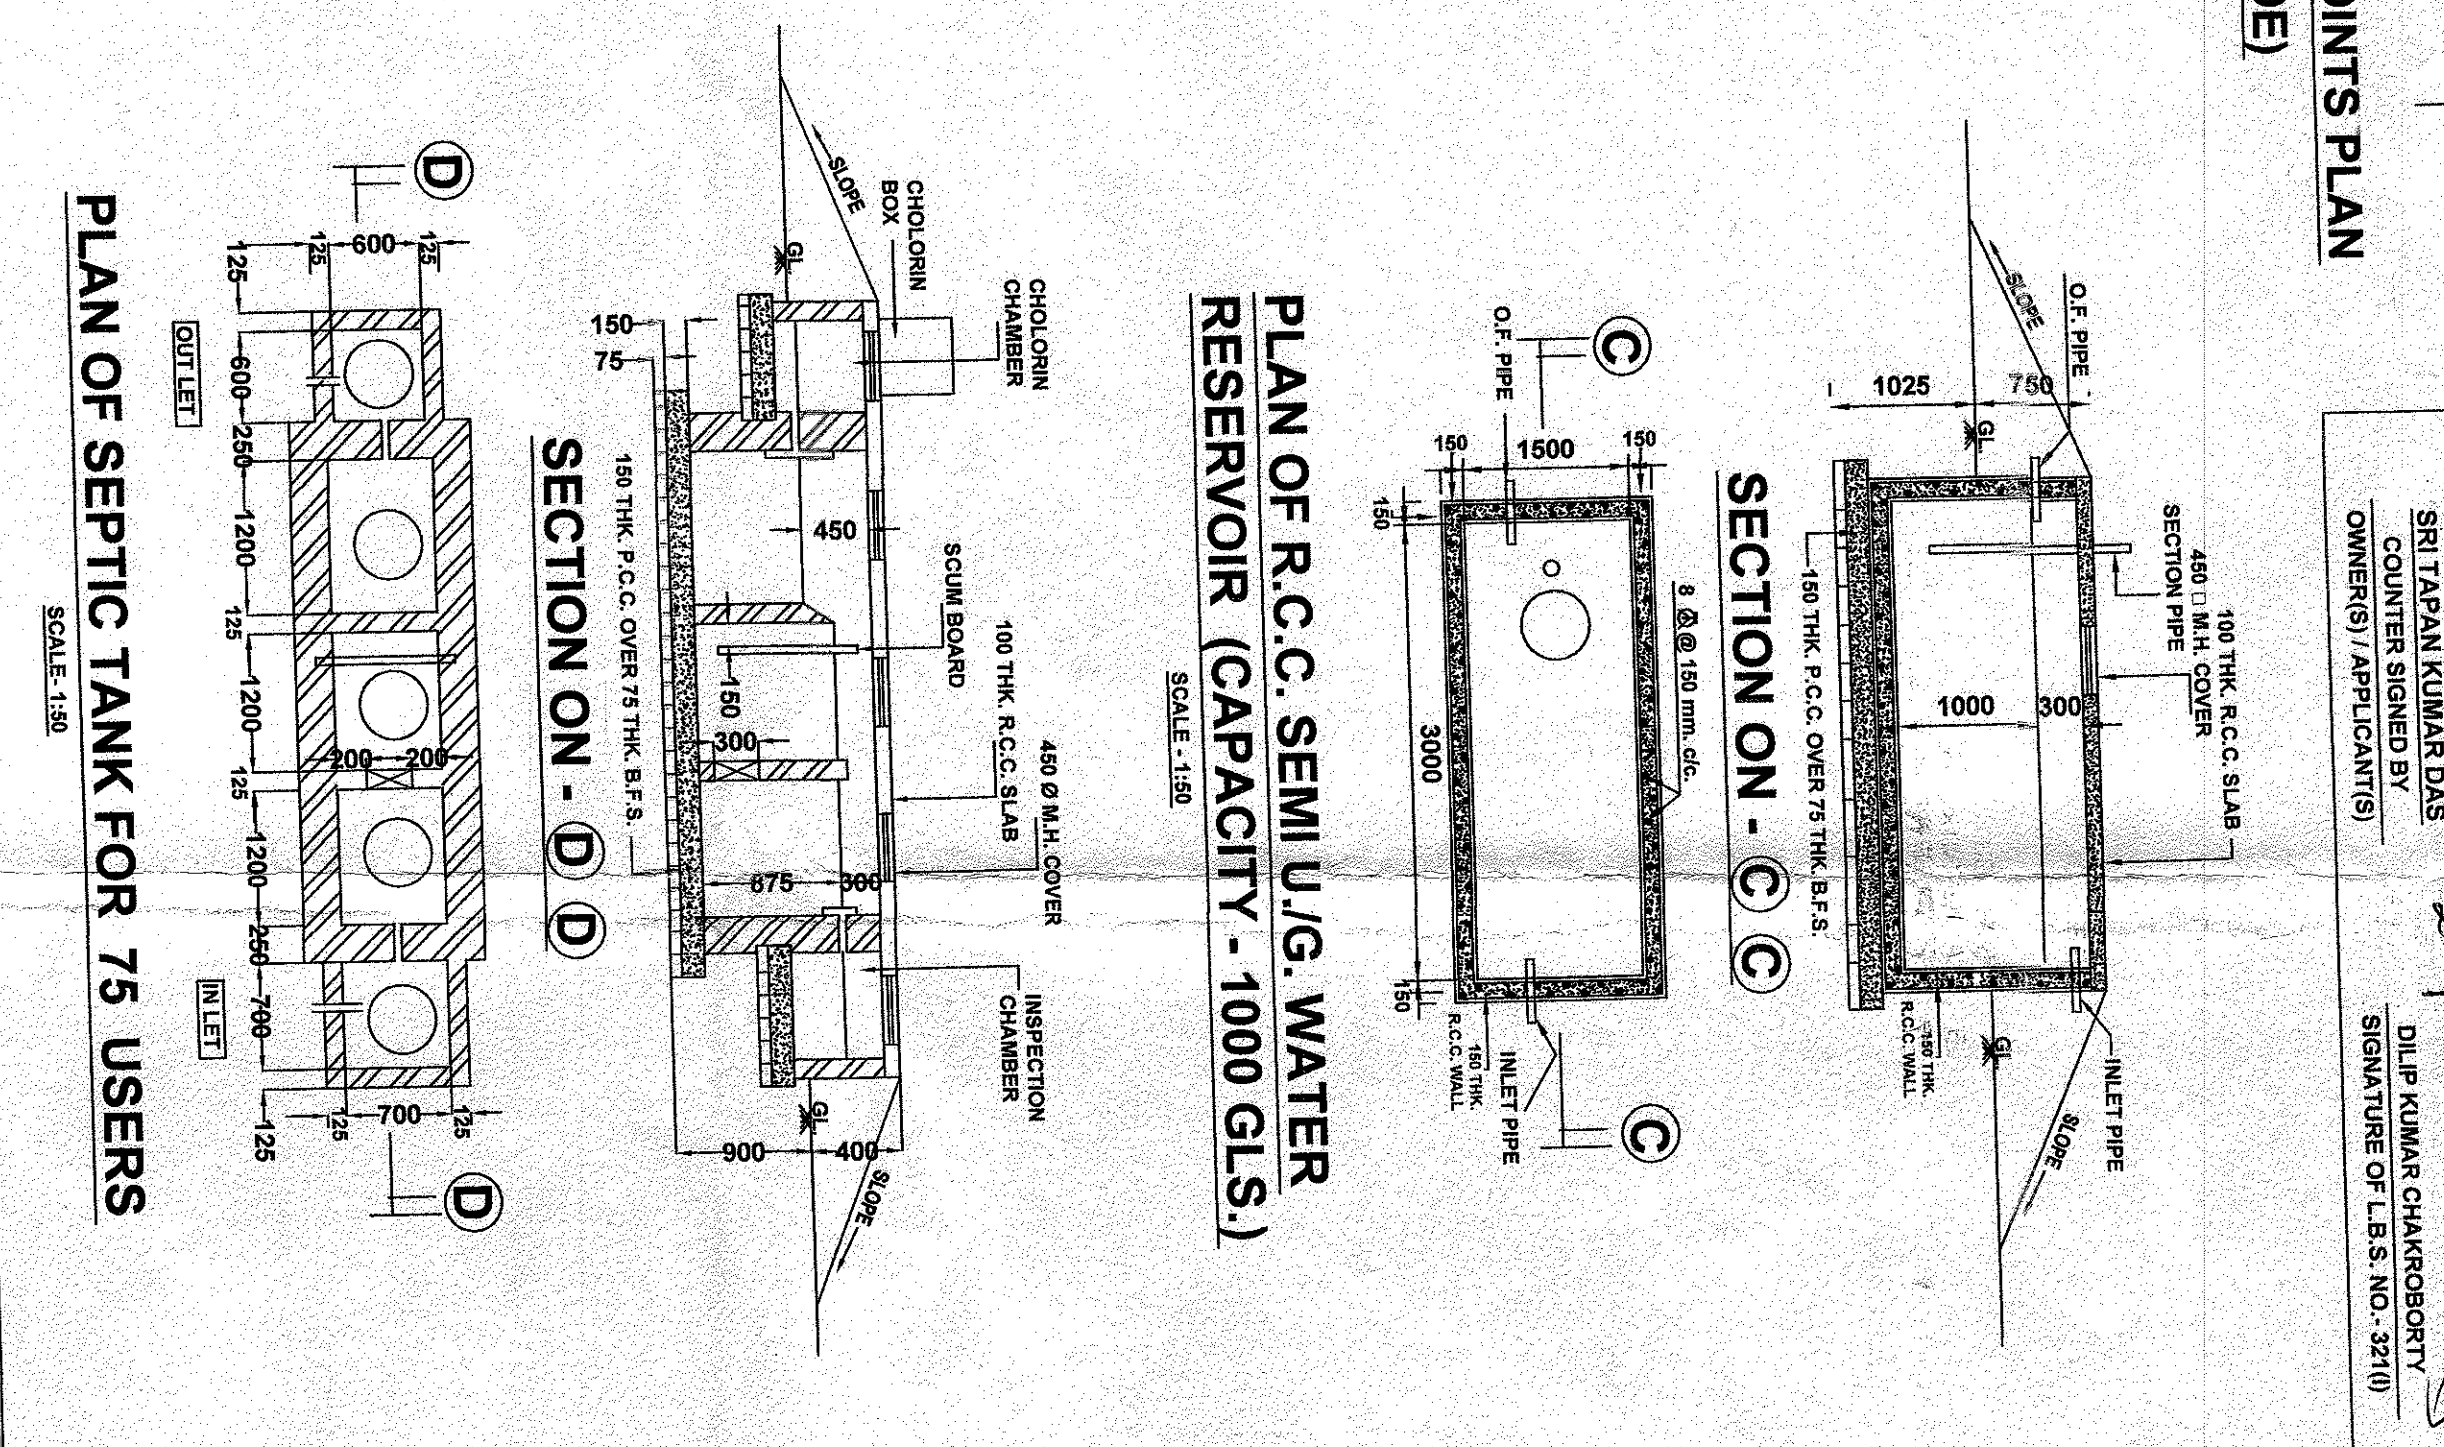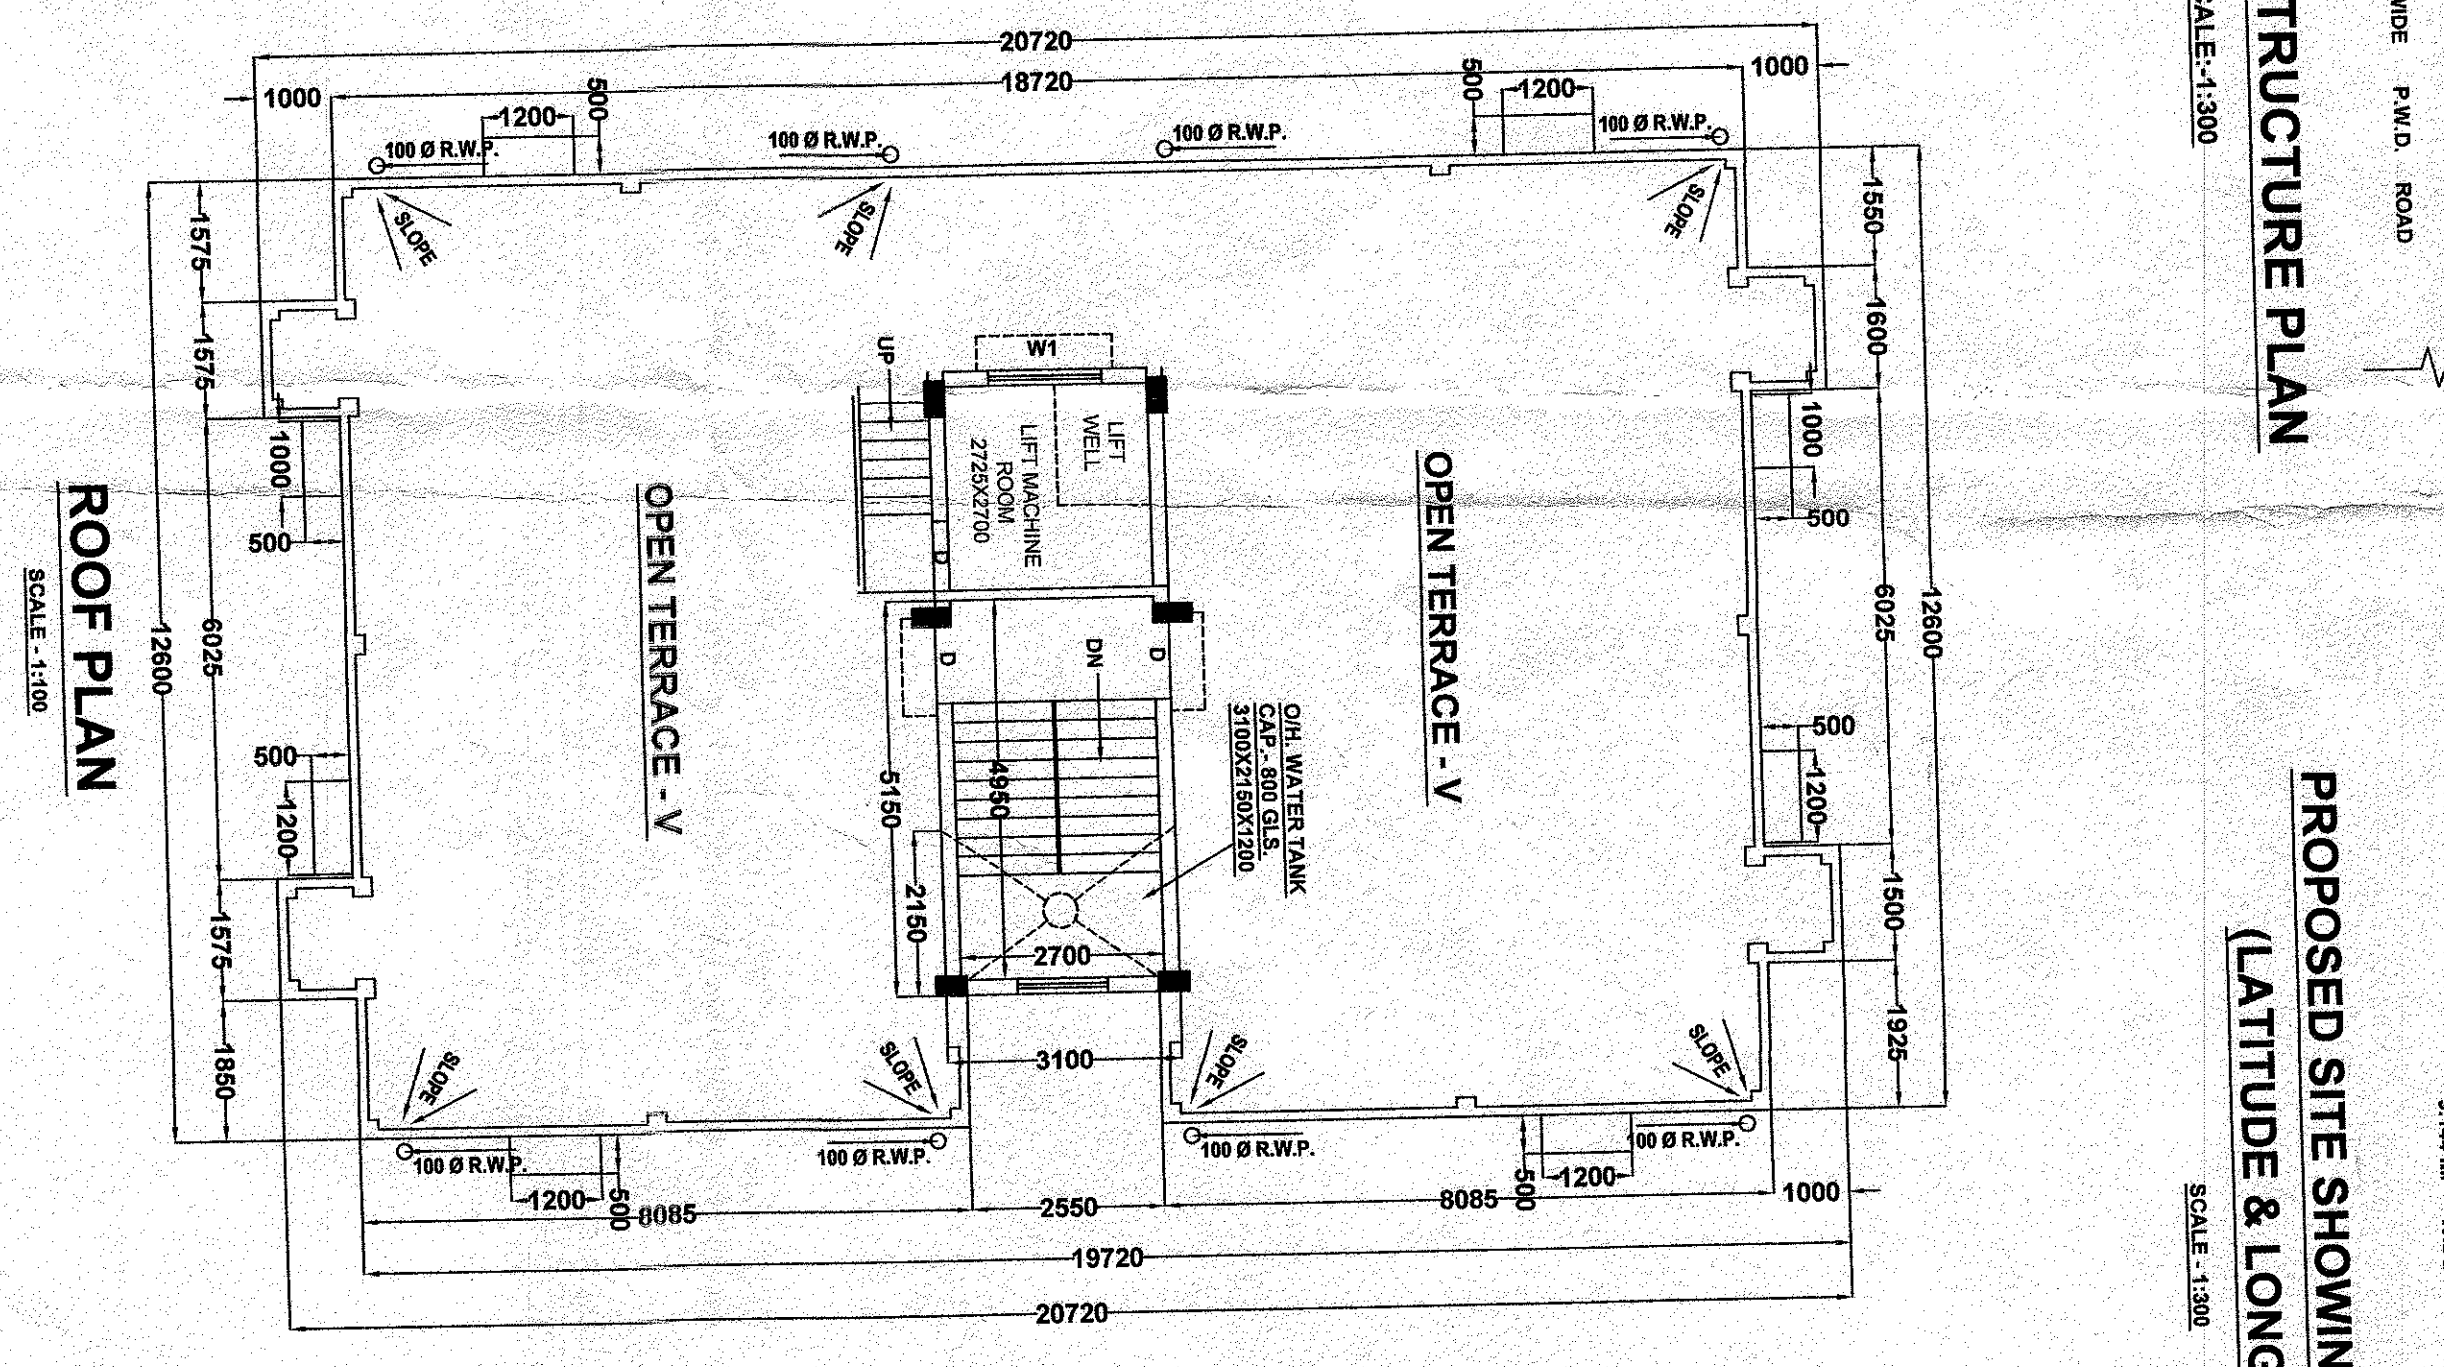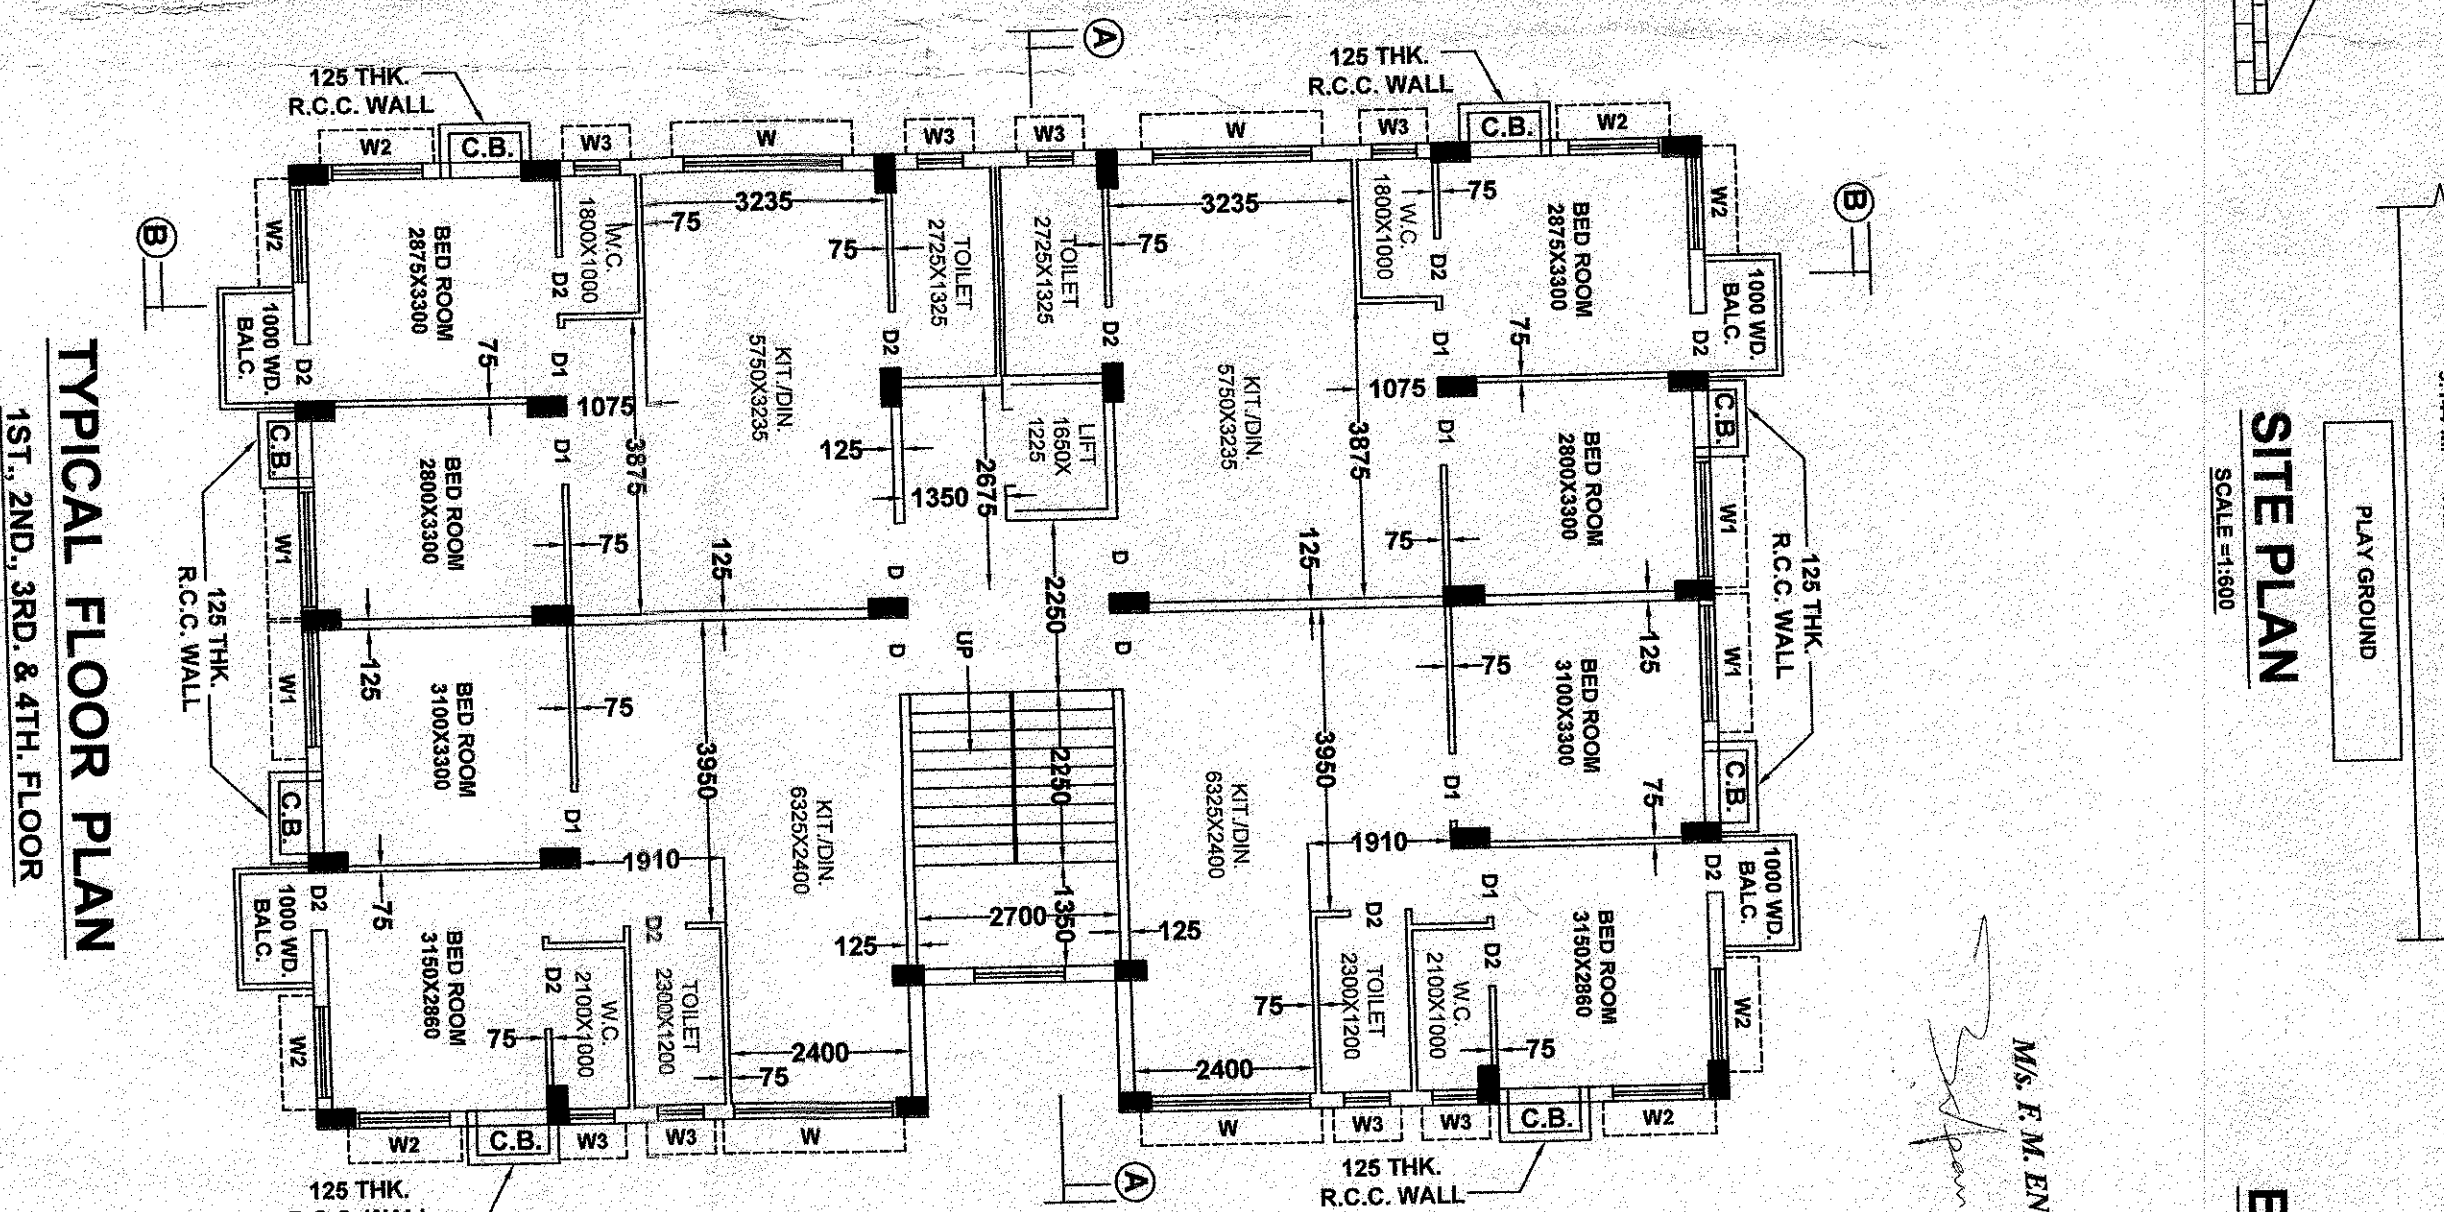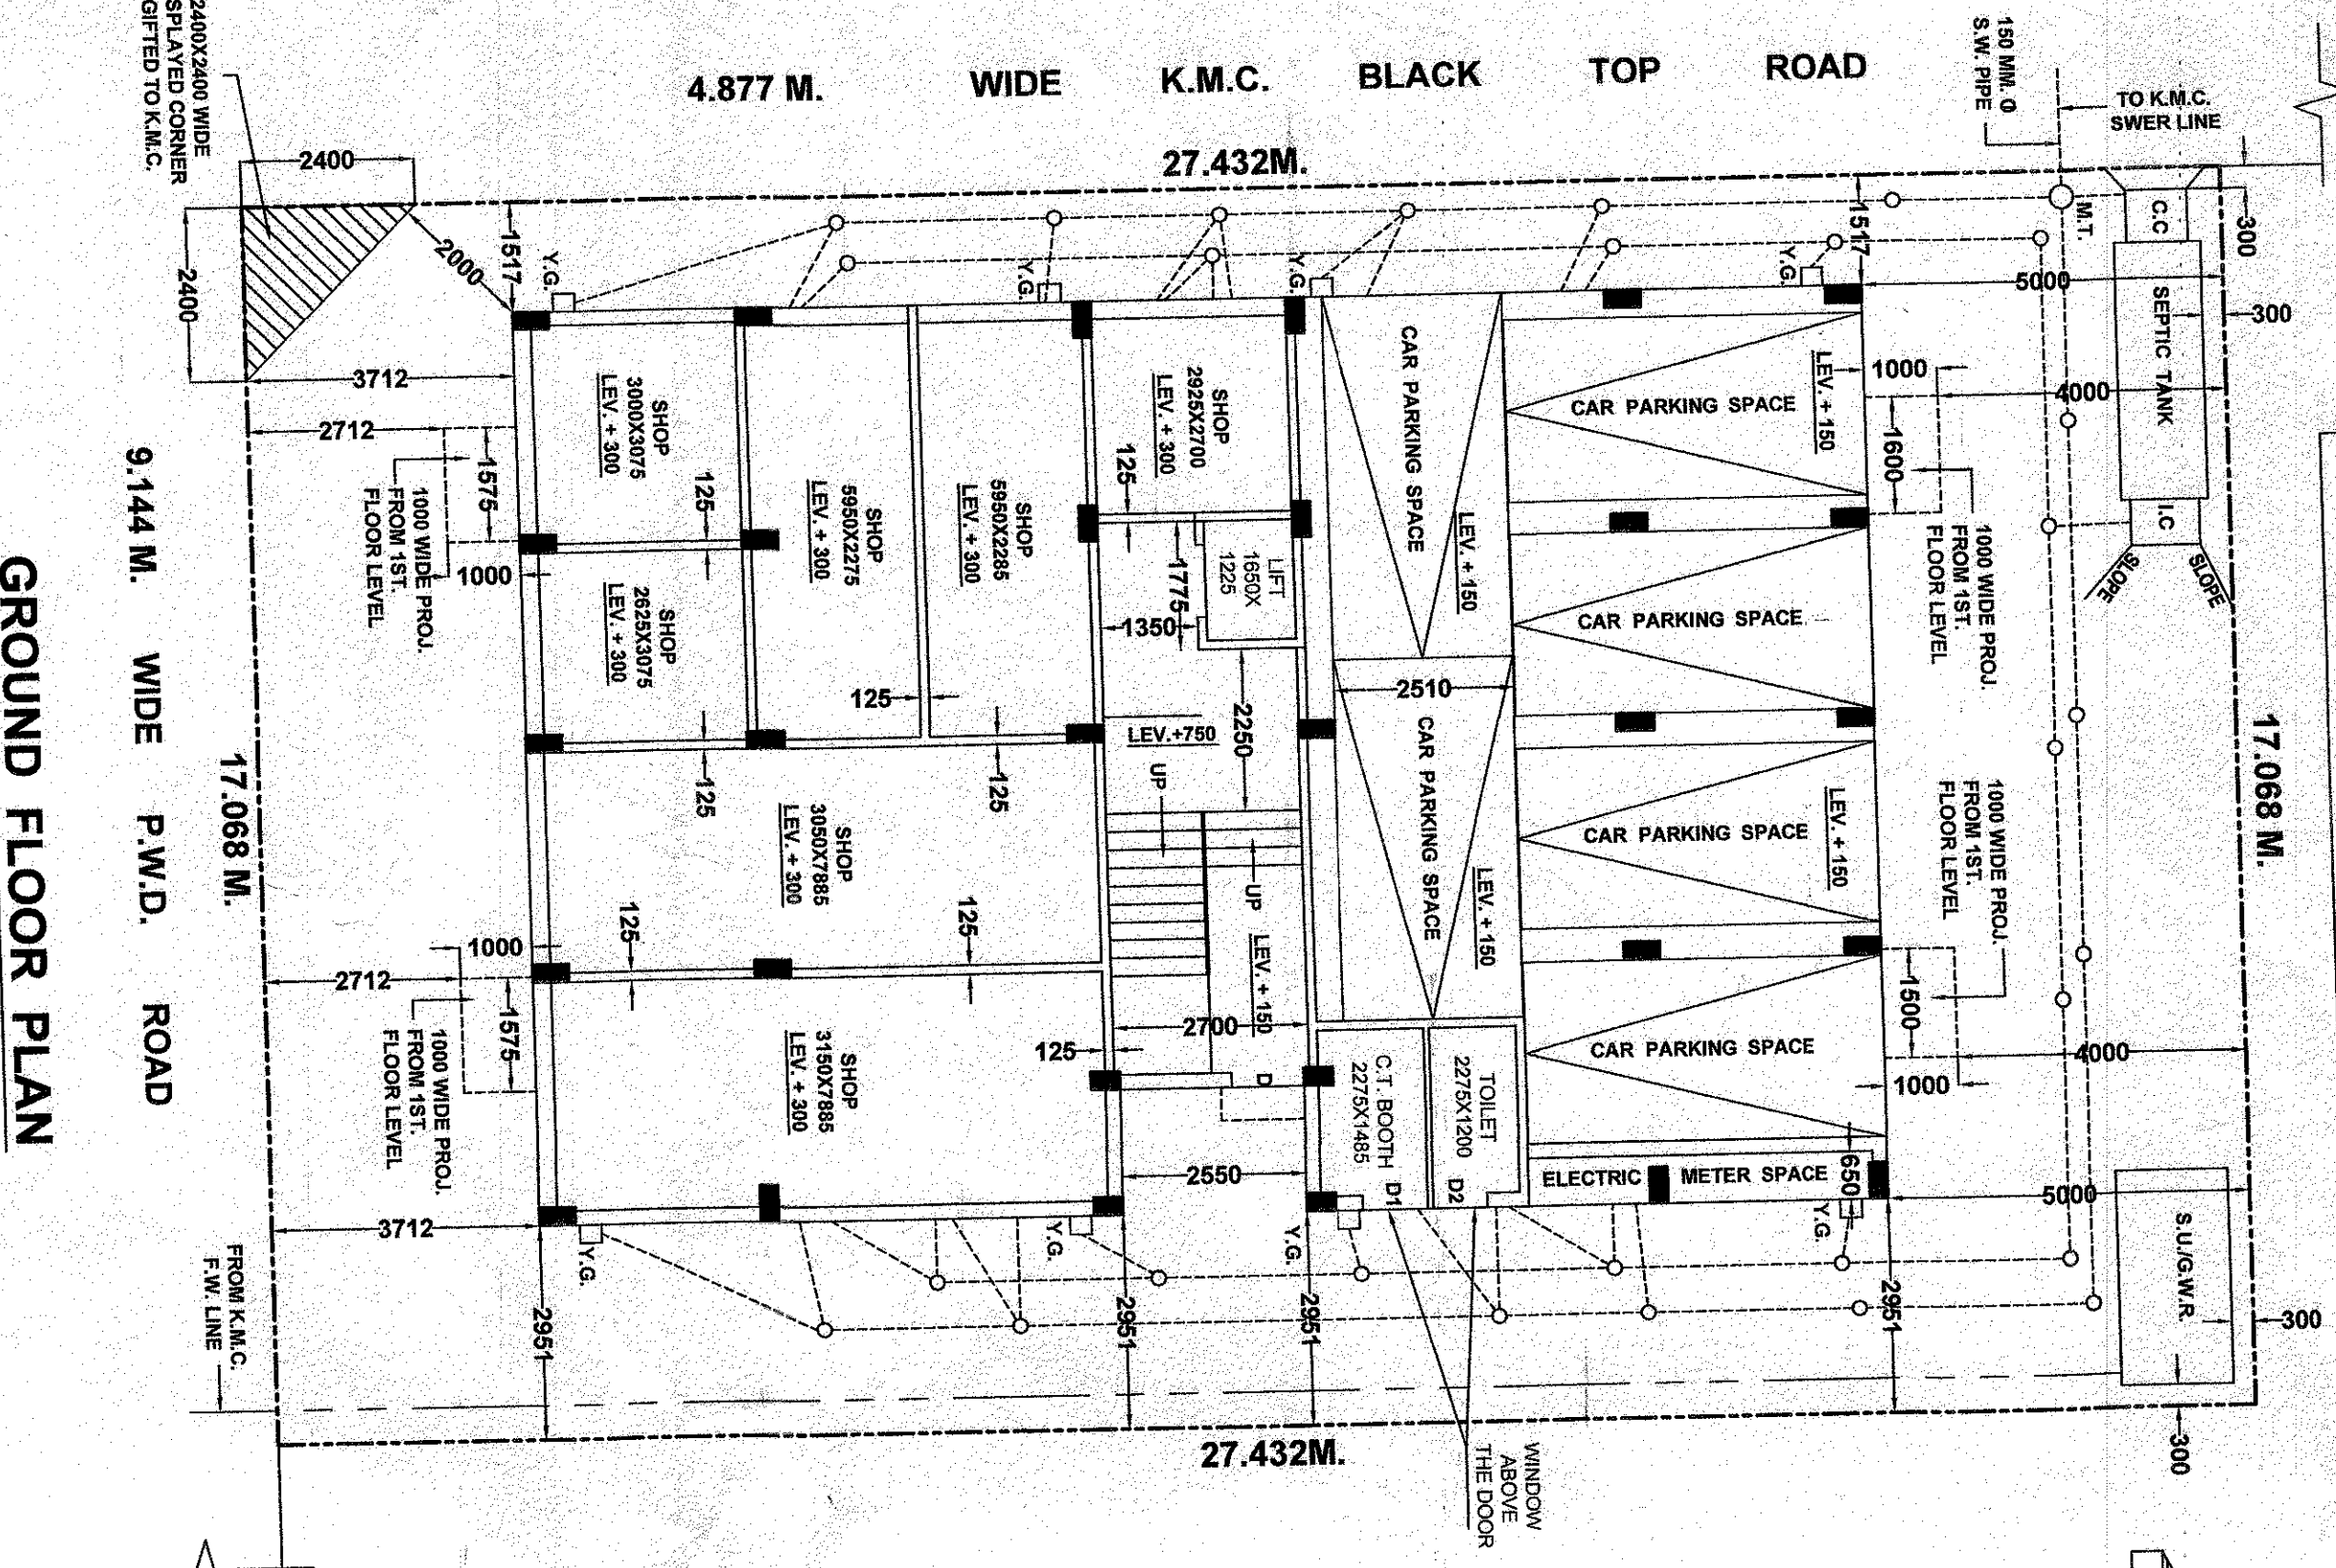

NOTES & SPECIFICATION

1. ALL CONSTRUCTION SHALL BE IN ACCORDANCE WITH THE PRESCRIBED CODES.
SPACE FOR OFFICE

APPROVED BY M.B.C.

OFF-22, BOMMALI NAGAR ROAD, CALCUTTA - 700080