


SCALE 1:300
WITH SITE
GROUND FLOOR PLAN

GROUND FLOOR PLAN



K.M.D.A.
Statutory Planning Unit
Director-in-charge

LUPC (EB)/SPU/KMDA

KMDA
LUPC (EB) / S. R. Unit
Consumer Protection

... by the Local Body/Govt. Dept. Concerned
Development of Land'.

in contravention of any other Regulatory
provisions.

parallel elements and/or element assembly relations. Development that is being done at the moment is to implement parallel elements and/or element assembly relations.

VERIFIQUE

GENOLOGIA