



PLAN No. CB/21/19
 RE/CB/18/PD/07
 APN: 21
 20.20
 Date: 15.01.2021

APPROVED








Commissioner
 Durgapur Municipal Corporation

Mohan Lal Majee
 Planner in-Charge, Building Plan
 Durgapur Municipal Corporation

Western Safety Shield
 Created by the Prop.

PERMISSION ACCORDED BY
 THE ACT AND BUILDING
 PLAN REGULATIONS 1973

BUILDING PLAN APPROVED
 ON THE BASIS OF THE INDEMNITY
 BOND, LAND MUTATION &
 CONVERSION IS THE RESPONSIBILITY
 OF THE OWNER

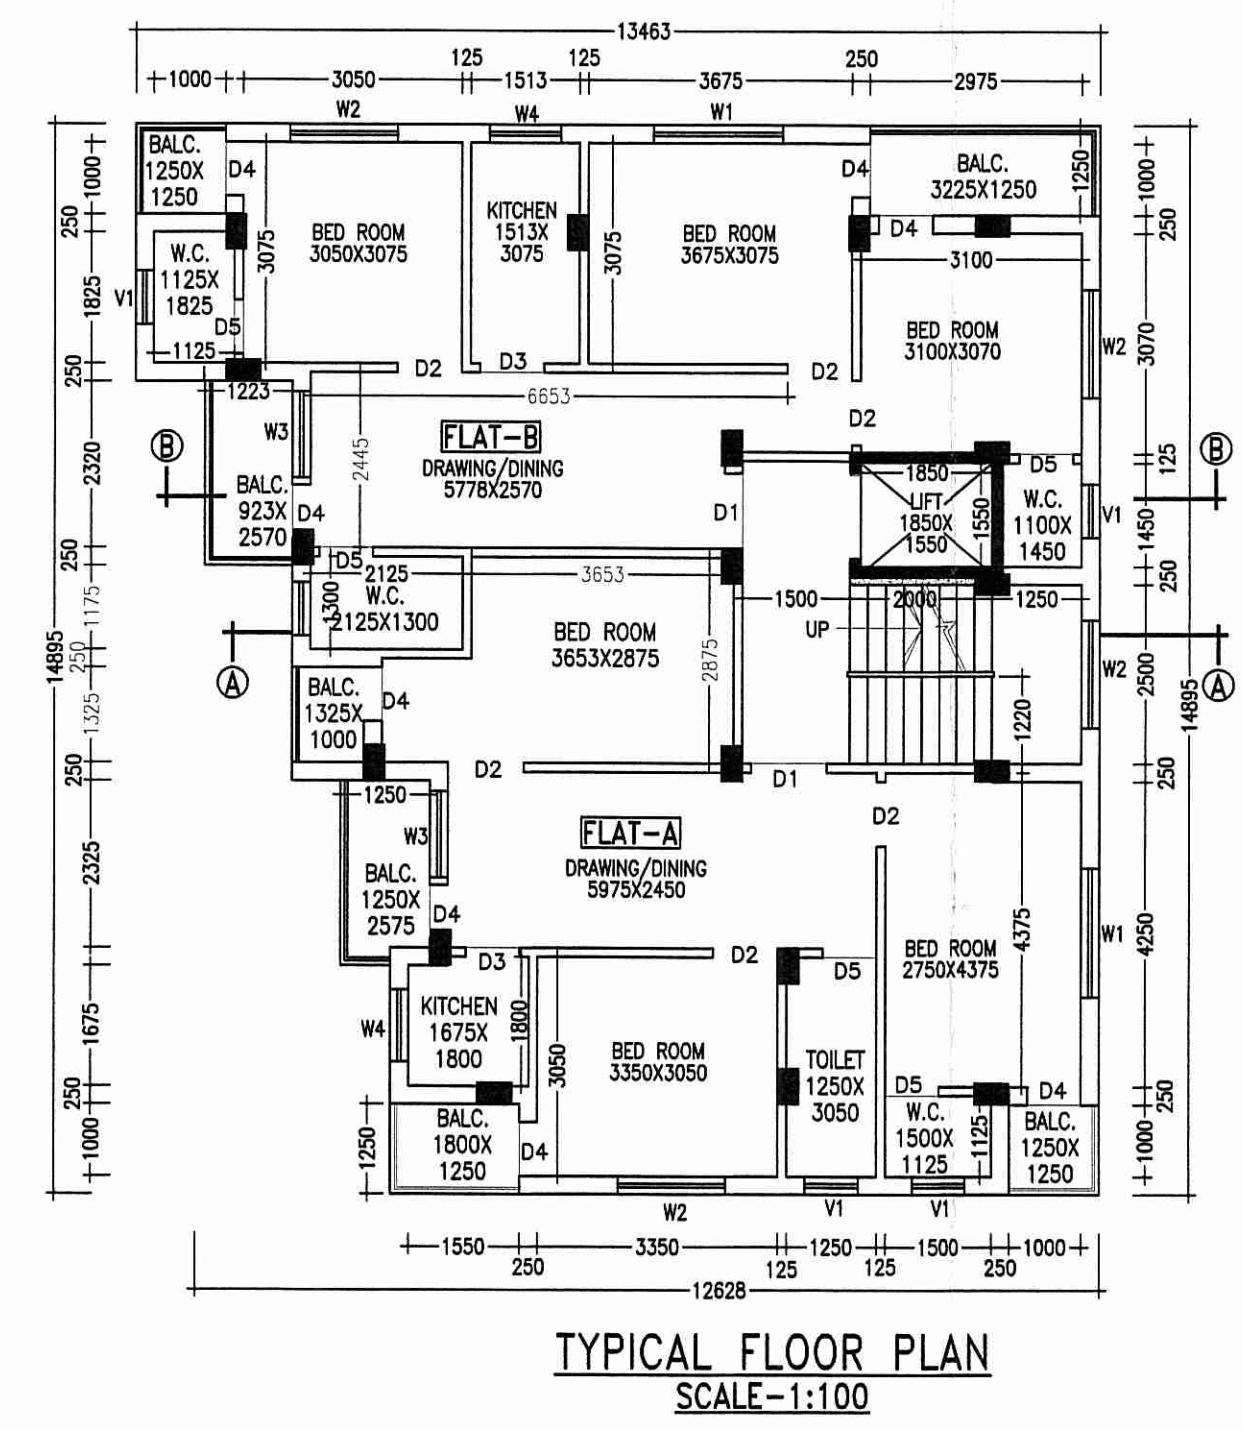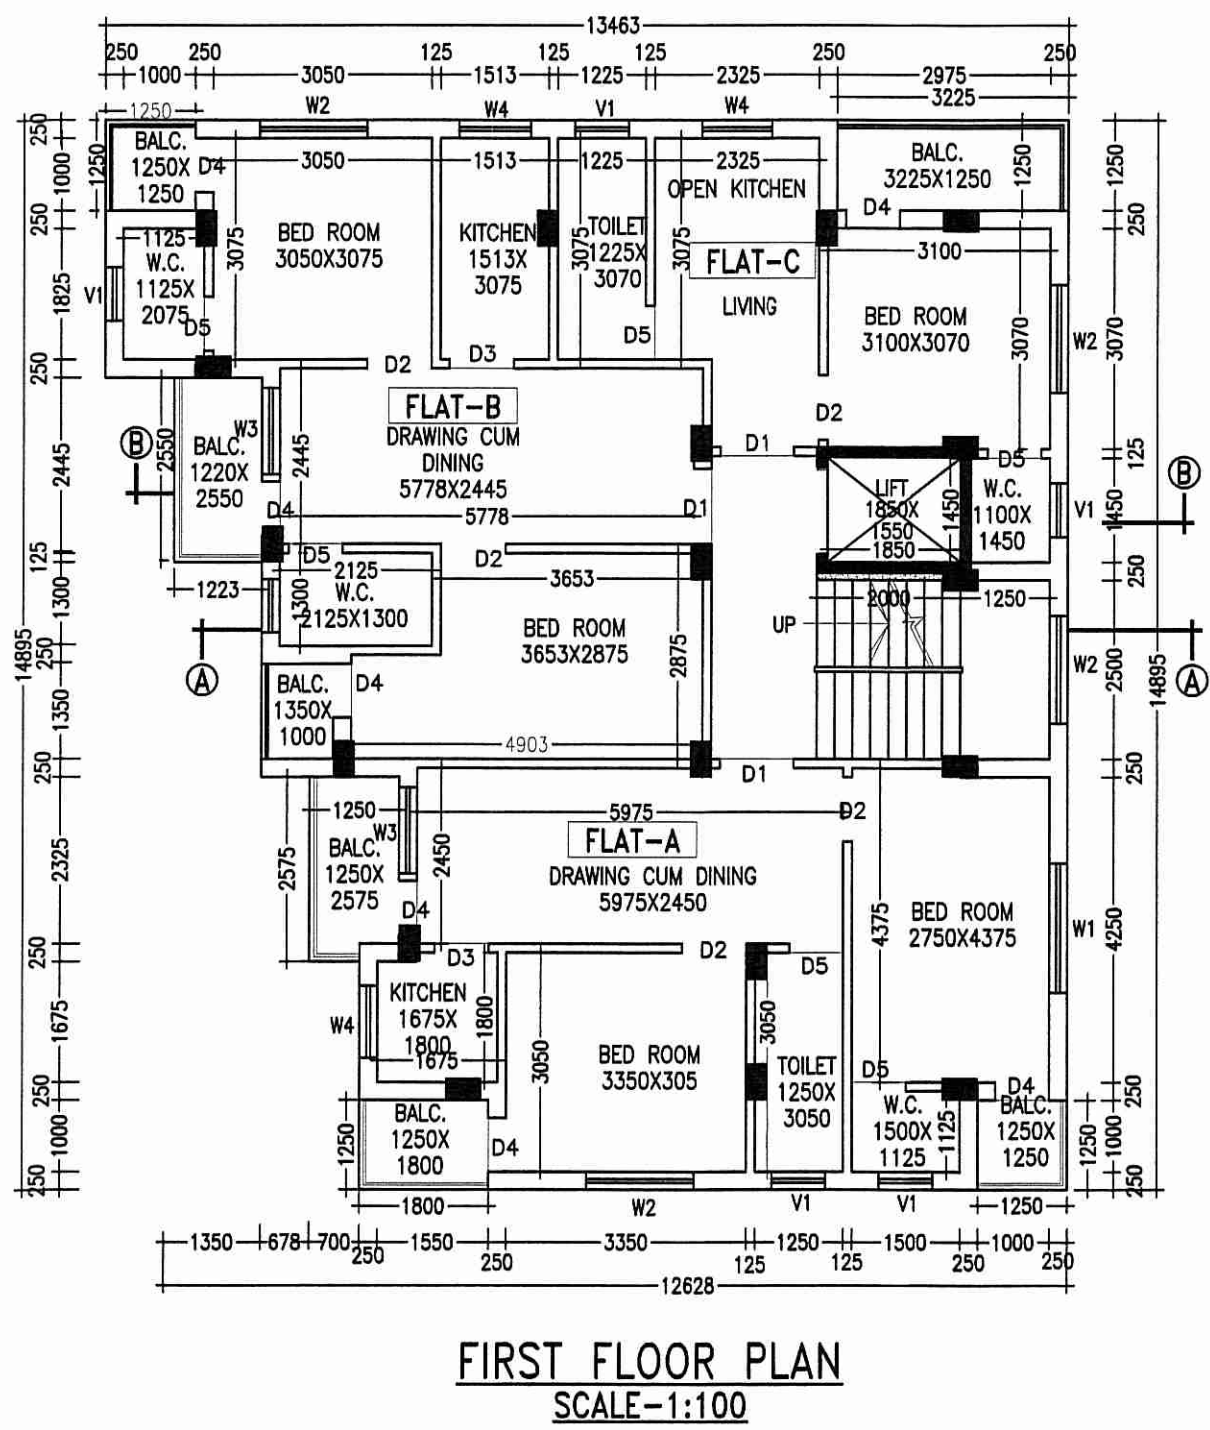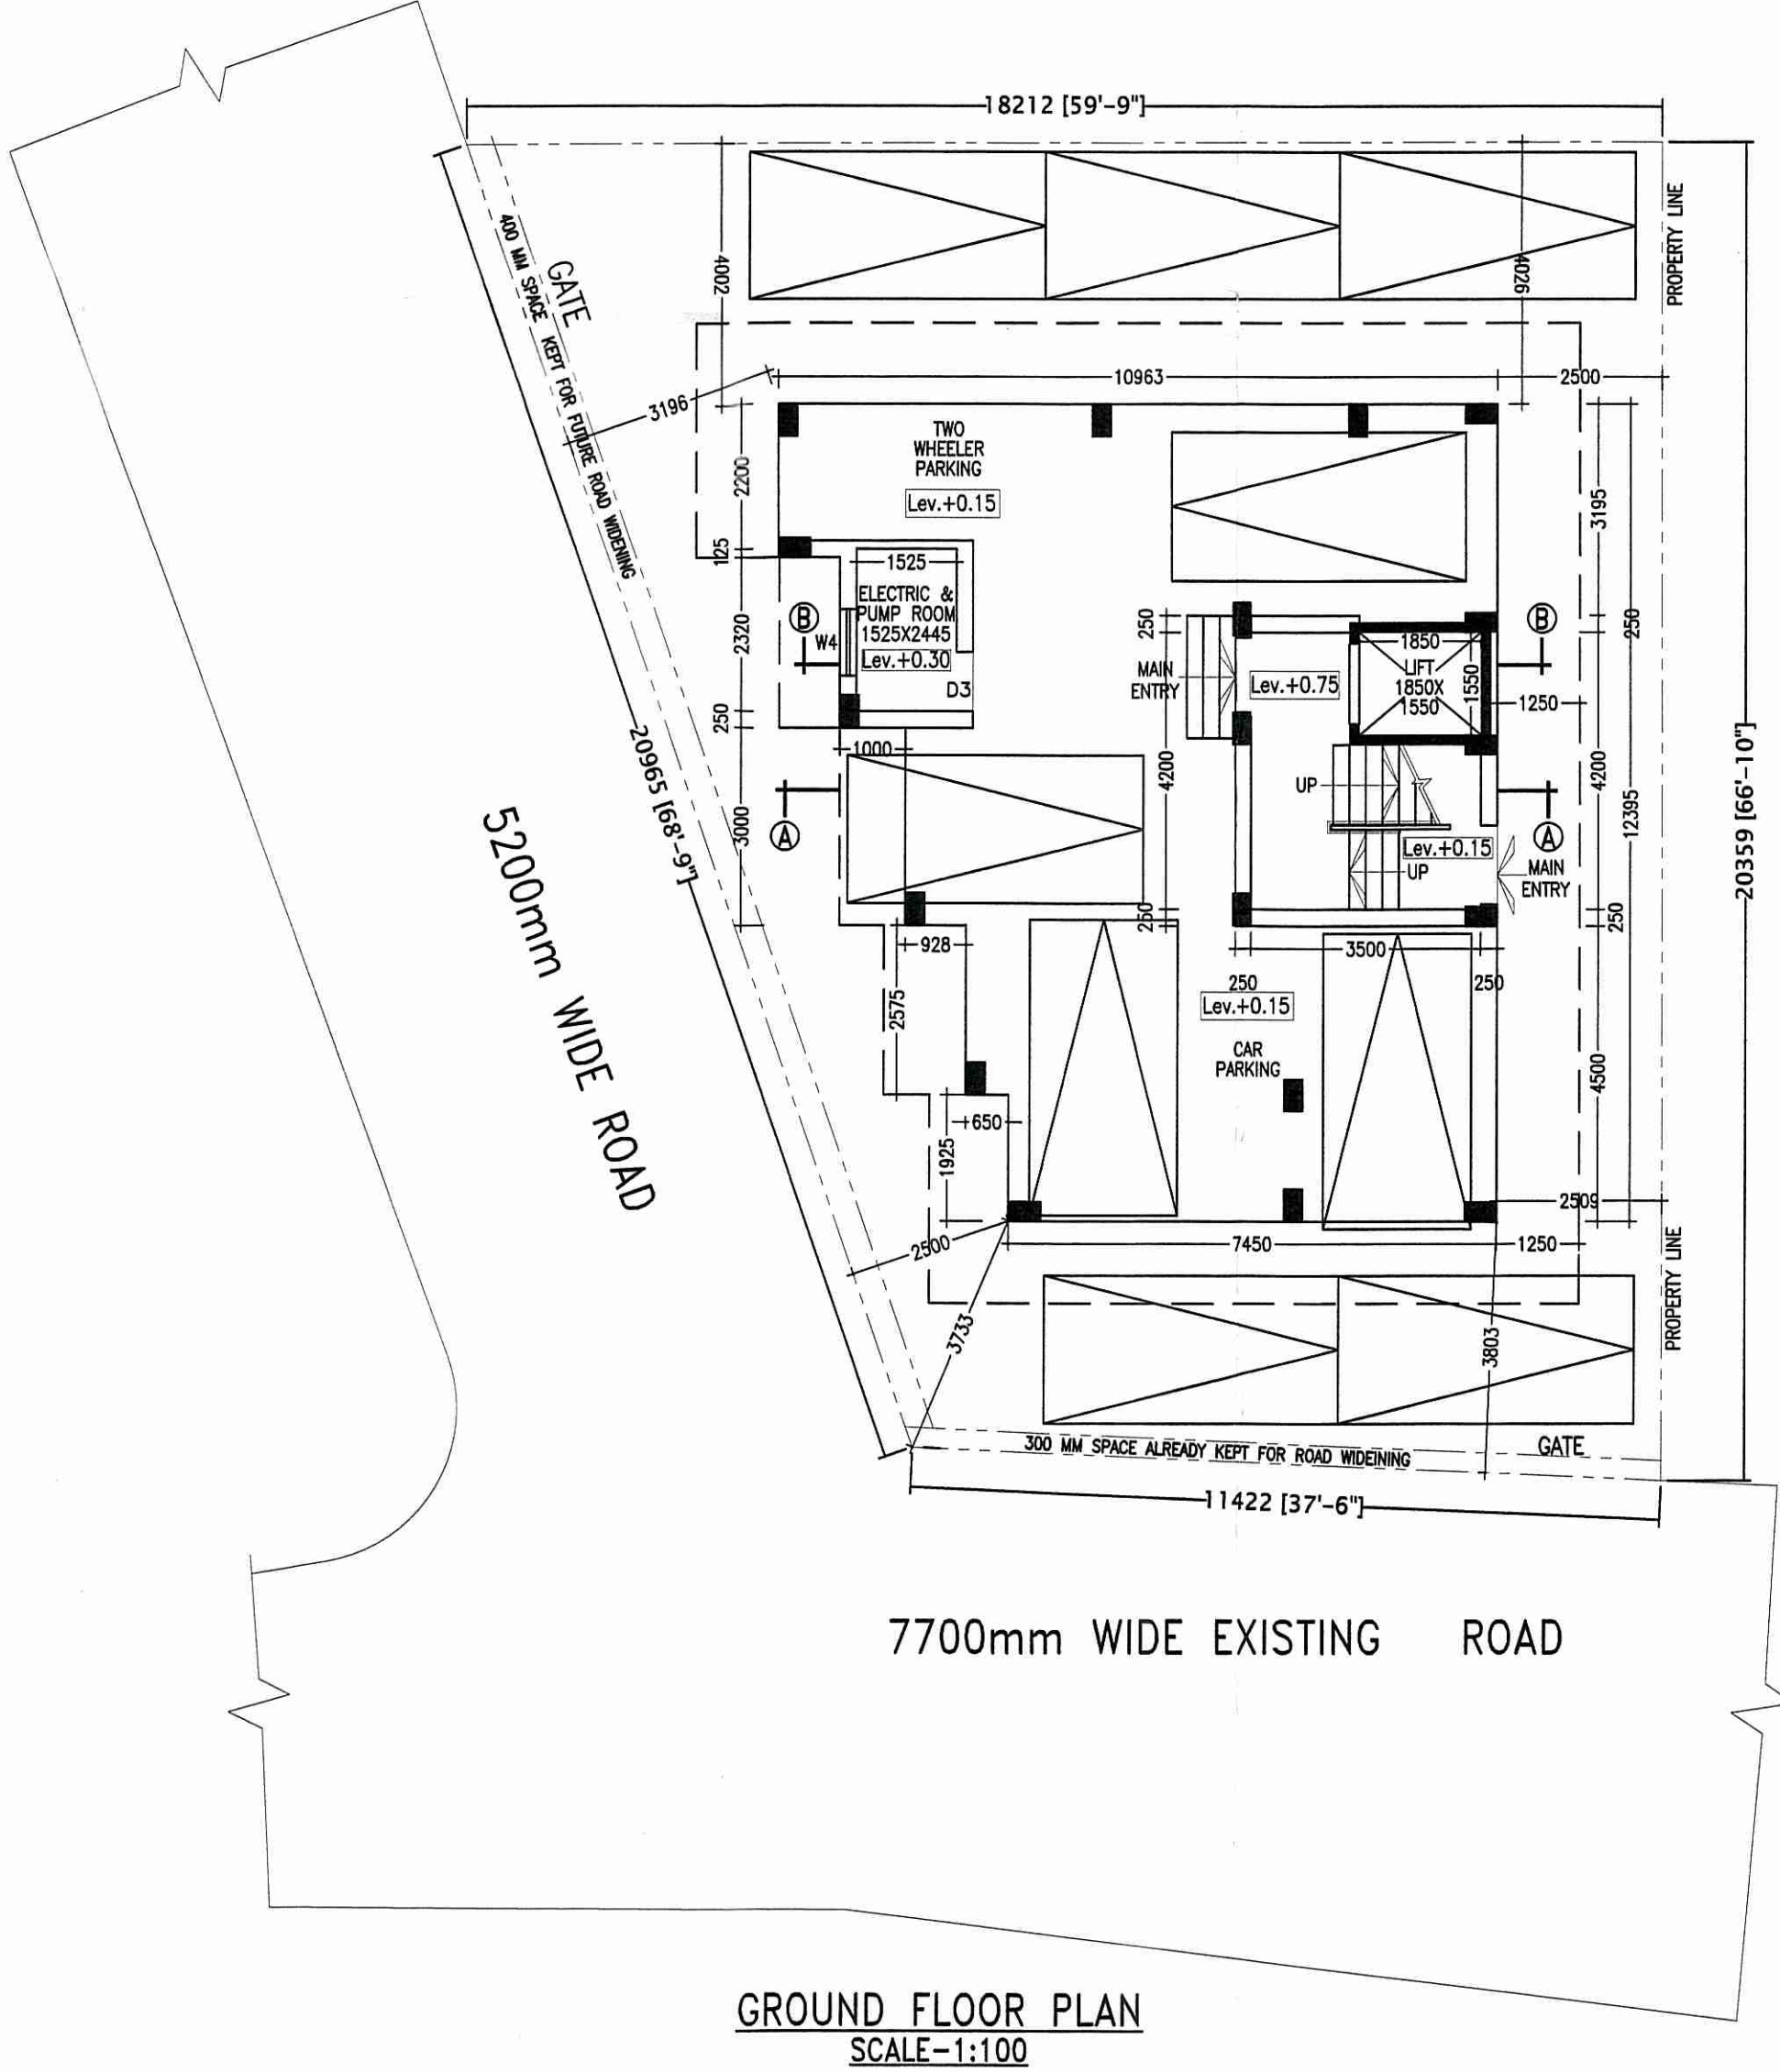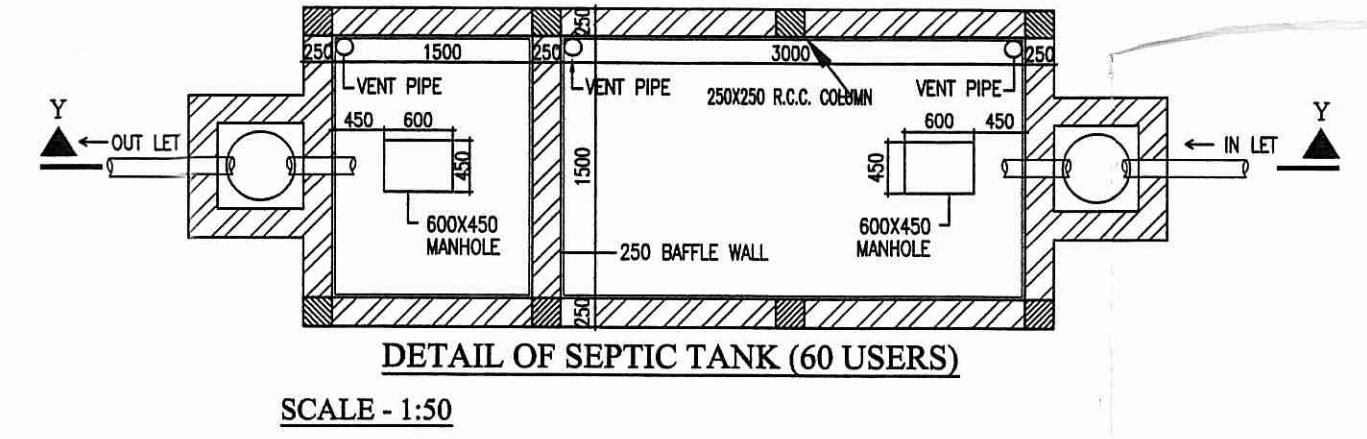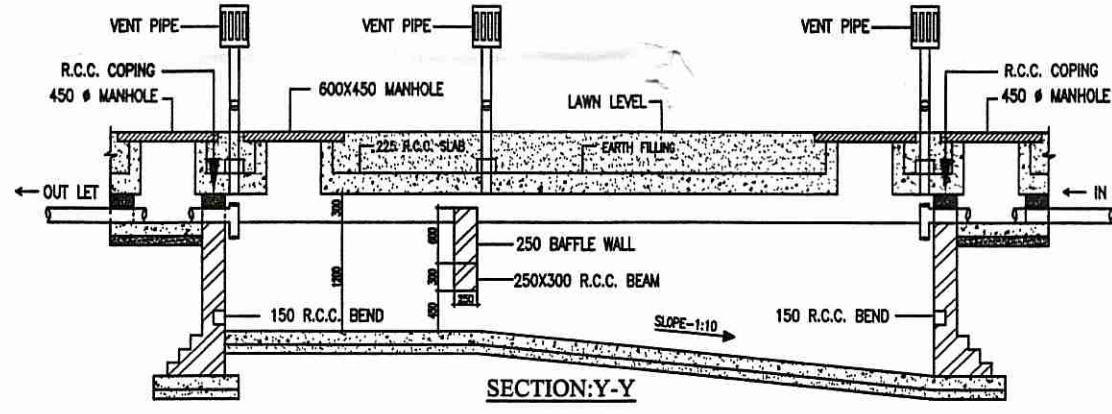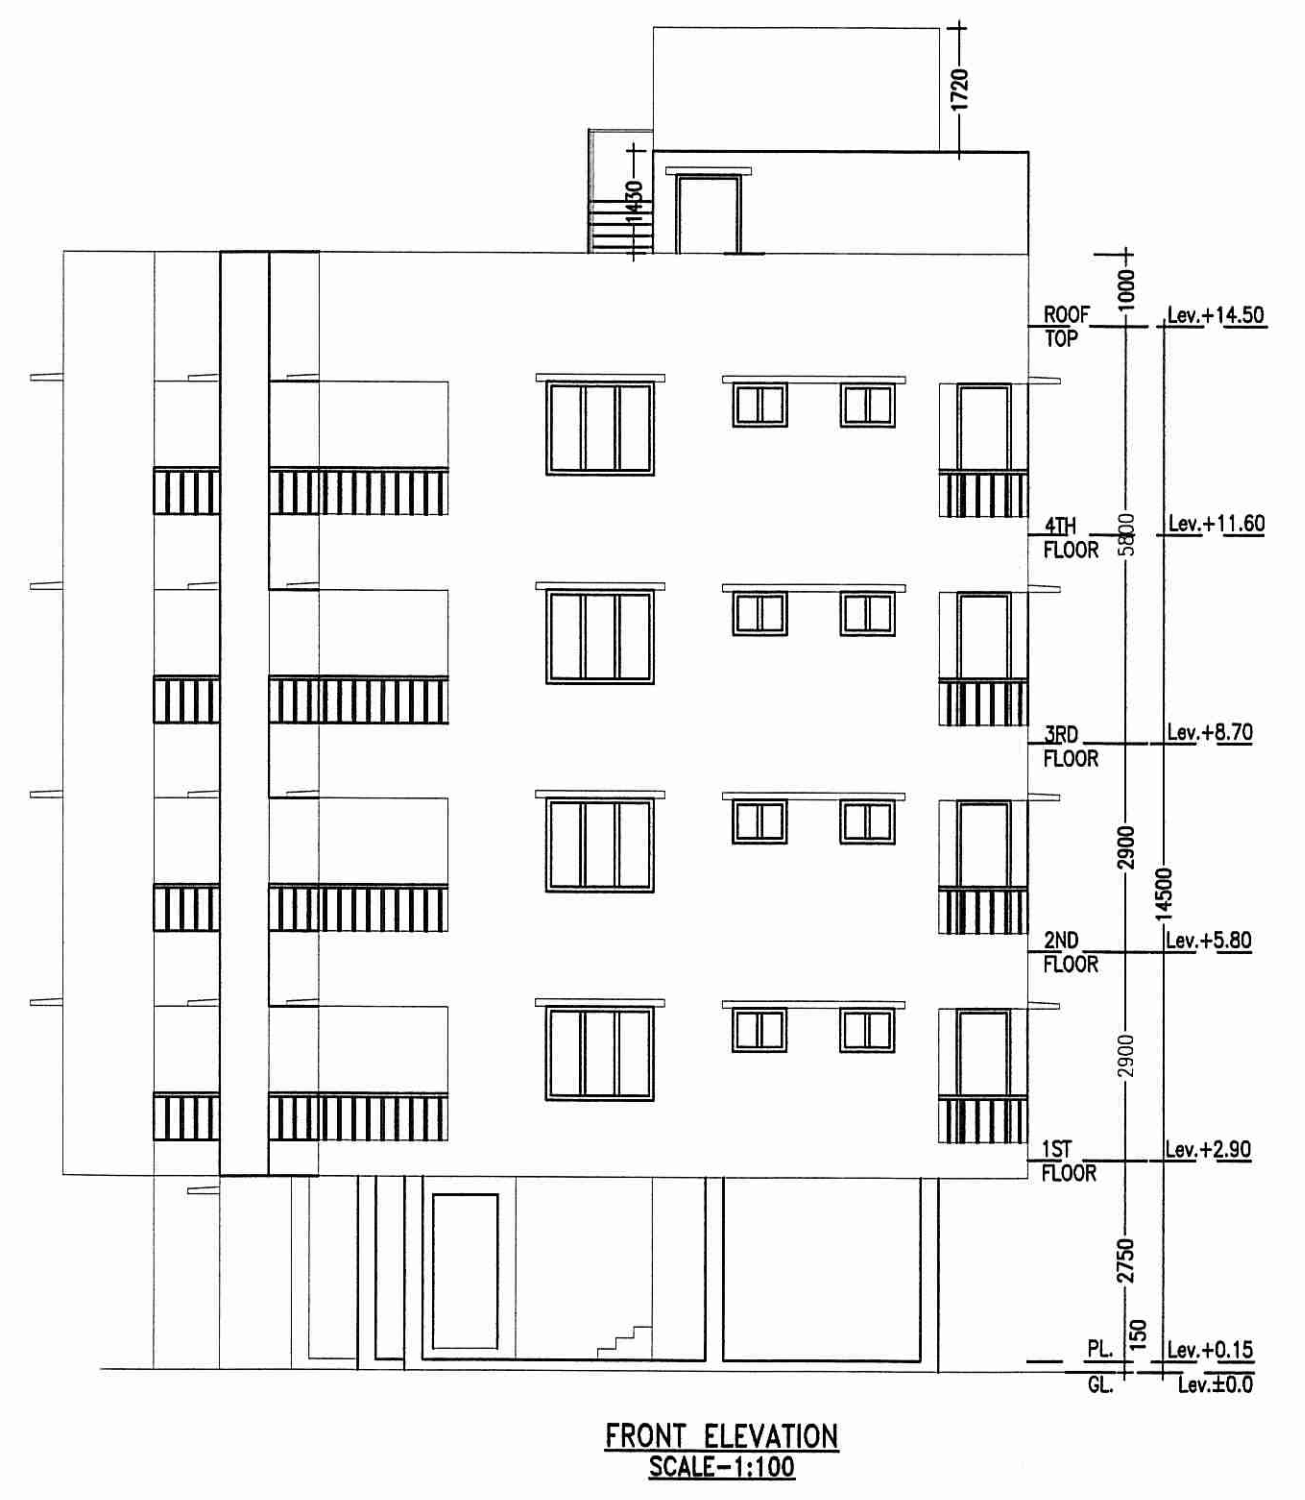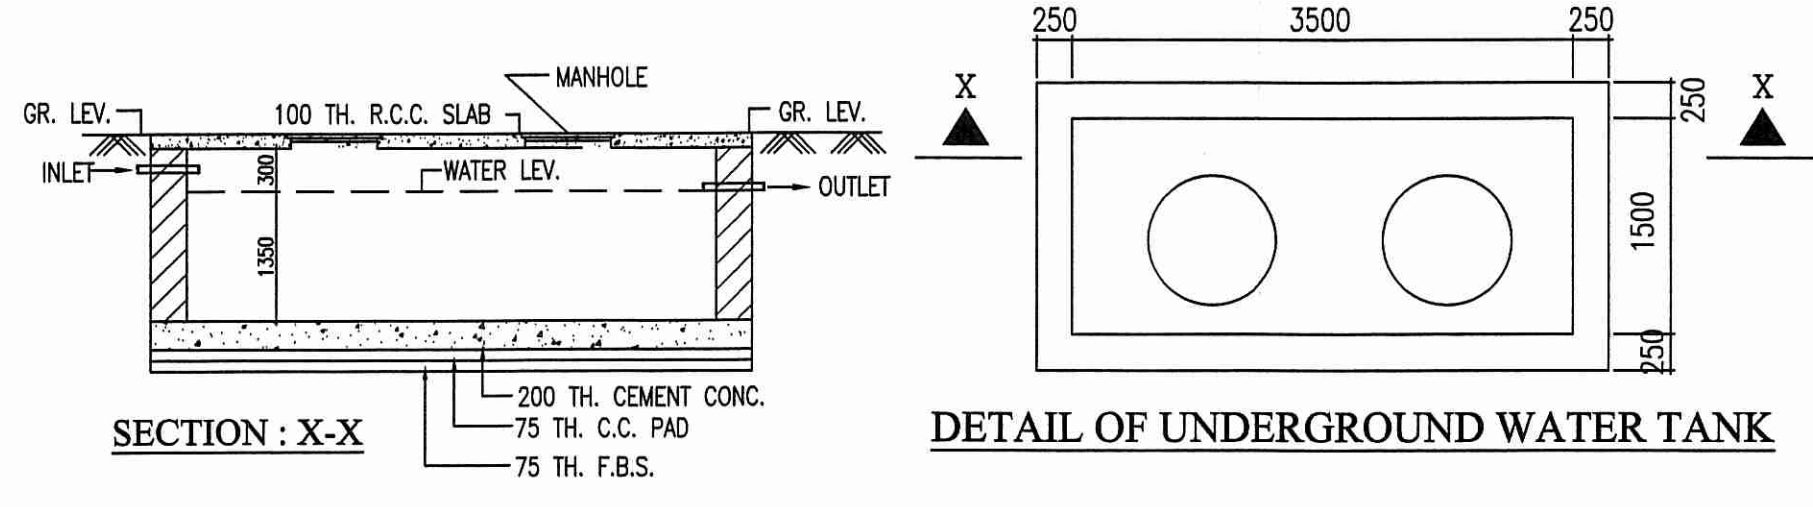

NOTES
 • ALL DIMENSIONS ARE IN M.M. AND ALL LEVEL ARE IN M.
 • WRITTEN DIMENSIONS MUST BE FOLLOWED
 • OWNERS PLOT SHOWN IN RED COLOR

SPECIFICATIONS

- ALL EXTERNAL WALLS 250TH. & INTERNAL WALLS 125 THK. UNLESS OTHERWISE MENTIONED.
- ALL MASONRY WORKS ARE BOUNDED BY CEMENT MORTAR (1:6) & (1:4).
- EXTERNAL PLASTER IS 25THK. & INTERNAL PLASTER IS 12MM. THK.
- ALL CONC. GRADE IS M25 & AND GRADE OF STEEL FE-500
- 250 THK. BRICK WORK IN 1:6 MORTAR
- 125 THK. & 75 THK. BRICK WORK IN 1:4 MORTAR
- 150 WIDE SURFACE DRAIN SHOULD BE PROVIDED ALL ROUND THE BUILDING.
- 25% OF THE BUILDING TO BE CONSTRUCTED USING FLY-ASH BRICKS

DOORS AND WINDOWS SCHEDULE

TYPE	WIDTH	HEIGHT	REMARKS
D	1200	2100	PANNEL DOOR
D1	1050	2100	DO
D2	900	2100	DO
D3	900	2100	FLUSH DOOR
D4	750	2100	DO
D5	750	2100	P.V.C DOOR
W1	1800	1300	GLAZED SHUTTER
W2	1500	1300	DO
W3	1200	1300	DO
W4	1000	1300	DO
V	750	600	DO

PROJECT NAME
 PROPOSED ARCHITECTURAL PLAN OF G+4 STORIED
 RESIDENTIAL (APARTMENT) BUILDING OF SRI SUBRATA
 CHAKRABORTY, SRI SATYABRATA CHAKRABORTY,
 SMT. SYAMALI CHAKRABORTY, SMT. INDIRA
 CHAKRABORTY, SRI SUMAN CHAKRABORTY, SRI
 SOVAN CHAKRABORTY OVER R.S.PLOT NO. - 463, L.R.
 PLOT NO. - 1773, KHATIAN NO.- 1994, 2006, 2007, 2008,
 2114, 2115, MOUZA - BHIRINGI, J.L. NO- 117, P.S. -
 DURGAPUR, DIST- PASCHIM BURDWAN.
 * HOLDING NO. - 122
 * I D NO. - 3309401081010
 * CIRCLE/WARD NO. - 15
 * ADDRESS. - RD 53 BENACHITY NABAPALLY,
 DGP-13


SIGNATURE OF OWNER
 Indira Chakraborty
 Suman Chakraborty
 Sovan Chakraborty
 Subrata Chakraborty
 Satyabrata Chakraborty
 Syamali Chakraborty

SIGNATURE OF ARCHITECT
 Sampa Chakraborty
 SAMPAL CHAKRABORTY
 CONSULTING ARCHITECT
 CA/2010/48894

SIGNATURE OF GEOTECHNICAL ENGINEER
 Dr. Anil Kumar
 DR. ANIL KUMAR
 M.TECH (GEOLOGY), M.IGS
 EXECUTIVE GEOTECHNICAL ENGINEER
 K.M.C. No.: CLASS -I/2

SIGNATURE OF L.B.S./ENGINEER/ARCHITECT
 Vijaya Singh
 VIJAYA SINGH
 DMC REGISTERED
 LIC NO. - DMC/BPD/60

PROJECT TITLE
 GROUND FL. PLAN, TYPICAL FL. PLAN, ROOF PLAN, ELEVATION,
 SECTION, SEPTIC TANK DETAIL, U.G. TANK DETAIL
 SCALE-1:100 OR AS SHOWN
 DATE - 24.08.2020
 SHEET NO.-MN/APT(DMC)/2020-08/IK/A-1

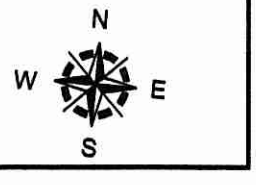

DATE