

PROJECT TITLE:  
**PROPOSED RESIDENTIAL PROJECT "BONCHHAYA"**  
**AT SANTINIKETAN,**  
**MOUZA- KAMARPARA, J.L. NO. - 131,**  
**KHATIAN NO. - 563,564**  
**R.S. DAG NO - 344,347,348,350, 361-368, 371,**  
**523-527,527/1063,347/1089,527/1109-527/1113**  
**& 527/1115.**  
**P.S - ILLAMBAZAR, DISTRICT - BIRBHUM**

SUBTITLE:  
**GROUND FLOOR PLAN, FIRST FLOOR PLAN, ROOF PLAN, FRONT ELEVATION, SECTION A-A & B-B.**

TITLE:  
**BAKUL - VILLA**

SCALE: 1:100  
 DATE: 14/09/17  
 DRG. NO.: SAN/VILLA/A03

**SPECIFICATION:**  
 1. ALL DIMENSIONS ARE IN MM  
 2. ALWAYS THE WRITTEN MEASUREMENTS SHOULD BE FOLLOWED. DRAWINGS SHOULD NOT BE SCALED.  
 3. IN CASE OF ANY DISCREPANCY NOTICED IN THE DRAWINGS, IMMEDIATELY INFORM THE ARCHITECTS, BEFORE PROCEEDING WITH ANY WORK ON THAT PART.  
 4. REFER ONLY THE LATEST REVISED DRAWINGS  
 5. STRUCTURAL MEMBER SIZES SHALL BE READ FROM STRUCTURAL DRAWINGS, BUT THEIR PLACEMENTS SHOULD BE AS PER ARCHITECTURAL DRAWINGS. IN CASE ANY DIFFERENCES BETWEEN ARCHITECTURAL & STRUCTURAL DRAWINGS IS NOTICED, IMMEDIATELY INFORM THE ARCHITECTS, BEFORE PROCEEDING WITH ANY WORK ON THAT PART.  
 6. DO NOT EXECUTE FRONT SIDE OF LIFT WALL, TILL LIFT CAGE IS INSERTED.  
 7. LIFT DOOR OPENING POSITION & SIZE AS PER LIFT MANUFACTURER'S DRAWINGS.  
 8. ALL SHOP DRAWINGS TO BE APPROVED BY THE ARCHITECT BEFORE EXECUTION AT SITE  
 9. ALL INTERNAL WALLS ARE 125 MM AND EXTERNAL WALLS ARE 250 MM THICK, UNLESS OTHERWISE SPECIFIED  
 10. ALL STANDS FOR ARCHITECTURAL LVL. (AFTER FILLING / P.C.C.) AND SLEV. STANDS FOR STRUCTURAL LEVEL

**SCHEDULE OF DOORS**

TYPE	MASONRY OPENING WIDTH	HEIGHT	SILL HEIGHT	LINTEL HEIGHT	REMARKS
D1	1000	2150	-	2150	
D2	900	2150	-	2150	
D3	800	2150	-	2150	


**SCHEDULE OF WINDOWS**

TYPE	MASONRY OPENING WIDTH	HEIGHT	SILL HEIGHT	LINTEL HEIGHT	REMARKS
W1	2000	1250	900	2150	
W2	900	1250	900	2150	
W3	1200	1100	1050	2150	
W4	1200	1250	900	2150	
W5	600	900	1350	2150	
W6	2400	1250	900	2150	
W7	2000	2050	1500	2150	

**SCHEDULE OF GLAZING**

TYPE	MASONRY OPENING WIDTH	HEIGHT	SILL HEIGHT	LINTEL HEIGHT	REMARKS
G1	1975-3000	2150	2150	2150	
G2	2400	2150	150	2150	
G3	2025	2150	150	2150	

**DECLARATION OF OWNER**  
 THE CERTIFIED THAT I HAVE GONE THROUGH THE WEST BENGAL MUNICIPALITY (BUILDING) RULES, 2007, AND ALSO UNDERTAKE TO ABIDE BY THOSE RULES DURING AND AFTER CONSTRUCTION OF THE BUILDING.



SIGNATURE OF OWNER(S)  
  
**Hiland Projects Limited**  
 Authorised Signatory

HILAND PROJECTS LTD.  
 SIGNATURE OF DEVELOPERS

**CERTIFICATE OF STRUCTURAL STABILITY**

WE HEREBY CERTIFY THAT THE FOUNDATION AND SUPER STRUCTURE OF THE BUILDING PROPOSED FOR CONSTRUCTION ON THE MOUZA- KAMARPARA, J.L. NO. - 131, KHATIAN NO. - 563,564, R.S. DAG NO. - 344, 347, 348, 350, 361 - 368, 371, 523 - 527/1063, 347/1089, 527/1109 - 527/1113 & 527/1115, HAVE BEEN SO DESIGNED BY ME/US WILL MAKE SUCH FOUNDATION AND SUPER STRUCTURE SAFE IN ALL RESPECT INCLUDING THE CONSIDERATION OF BEARING CAPACITY AND SETTLEMENT OF SOIL ETC.

Tu. M. L. L.  
 ARCHITECT-  
 JUI MALLIK  
 COAREGN. NO.-CA/98/23849








SIGNATURE OF ARCHITECT  
 NAME, ADDRESS & EMPANELMENT NO.  
  
**SOMA KAZI**  
 Chartered Civil Engineer  
 M/108408  
 SIGNATURE OF STRUCTURAL ENGINEER  
 NAME, ADDRESS & EMPANELMENT NO.  
  
**SOMA KAZI**  
 Chartered Civil Engineer  
 M/108408

ARCHITECTURAL CONSULTANTS  
**ADIN DESIGN STUDIO**  
 ARCHITECTURE INTERIOR EXHIBITION PRODUCT DESIGN LIFESPACE  
 14 B BONDER, ROAD, UDAYNAGAR FLOOR, KOLKATA 700016, INDIA  
 E-MAIL: adin@adindesignstudio.com

STRUCTURAL CONSULTANTS  
**POSEIDON ENGINEERING SERVICES**  
 33/8 HINDUSTHAN ROAD  
 KOLKATA - 700029  
 E-MAIL: somakazi@yahoo.co.in

DEVELOPERS  
**HILAND PROJECTS LTD.**  
 225 C, A.J.C. Bose Road, 4th Floor  
 Parkside - 700020  
 Kolkata - 700020  
 Ph: No. 91-33-2686 2146  
 Fax: No. 91-33-2686 2146  
 W: www.hilandpl.com

100 THK. SCREED CONC. OVER R.C.C. ROOF SLAB

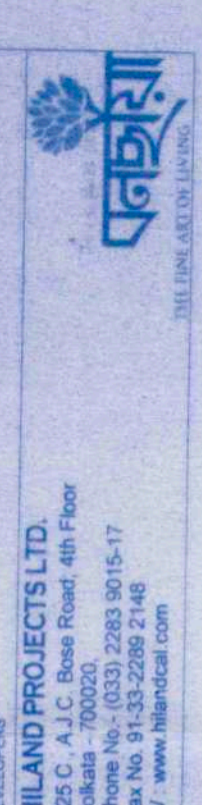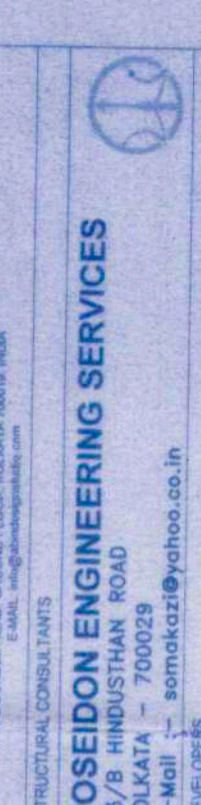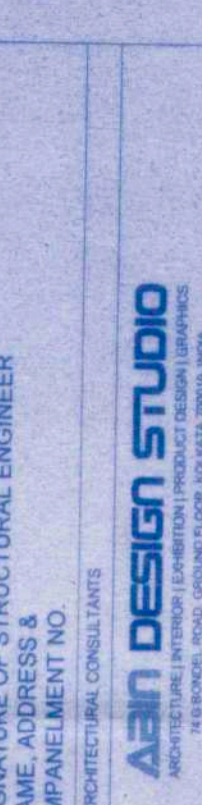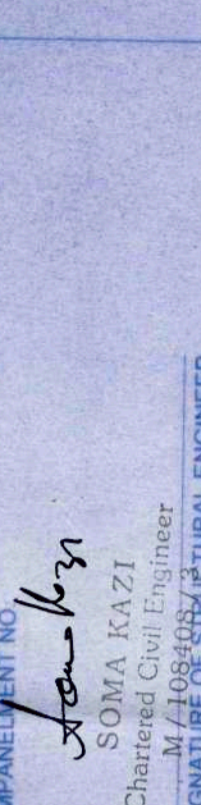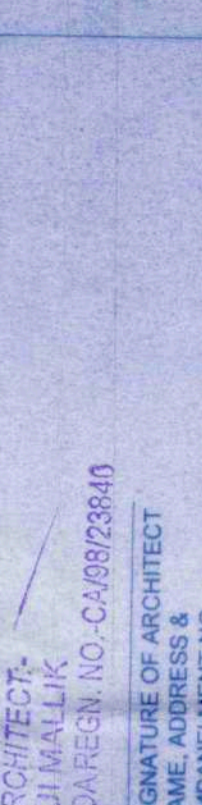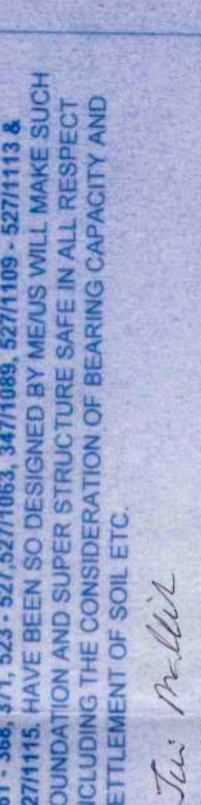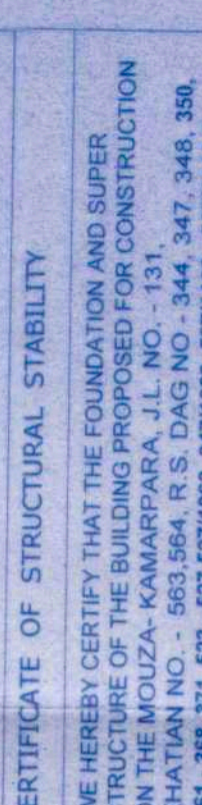

Sheet No. **Birbhum Zilla Parishad**

1) Structure stability lies upon the owner risk as per certificate of the Structural Engineer.  
 2) If necessary clearance for fire, environmental & approach road must be obtained from the appropriate authority.

APPROVED  
  
 Assistant Engineer  
 Birbhum Zilla Parishad

May be vetted  
  
 Vetter  
 District Engineer  
 Birbhum Zilla Parishad

illambazar Gram Panchayet  
 Birbhum Zilla Parishad