



# M/S. FORT BUILDERS

## TO WHOM IT MAY CONCERN

### Sub: Site Boundary and Location of 37 Panditiya Road, Kolkata 700 029


Please find attached the Existing Site Plan, demarcating the entire land area and boundaries for the same.

The Latitude and Longitude to locate the land parcel is:

1. Latitude – 22°31'23.9"N
2. Longitude – 88°21'25.2"E

Yours Faithfully,  
Fort Builders  
Fort Projects Pvt. Ltd.

Vivek Kathotia  
(Director)  
Partner

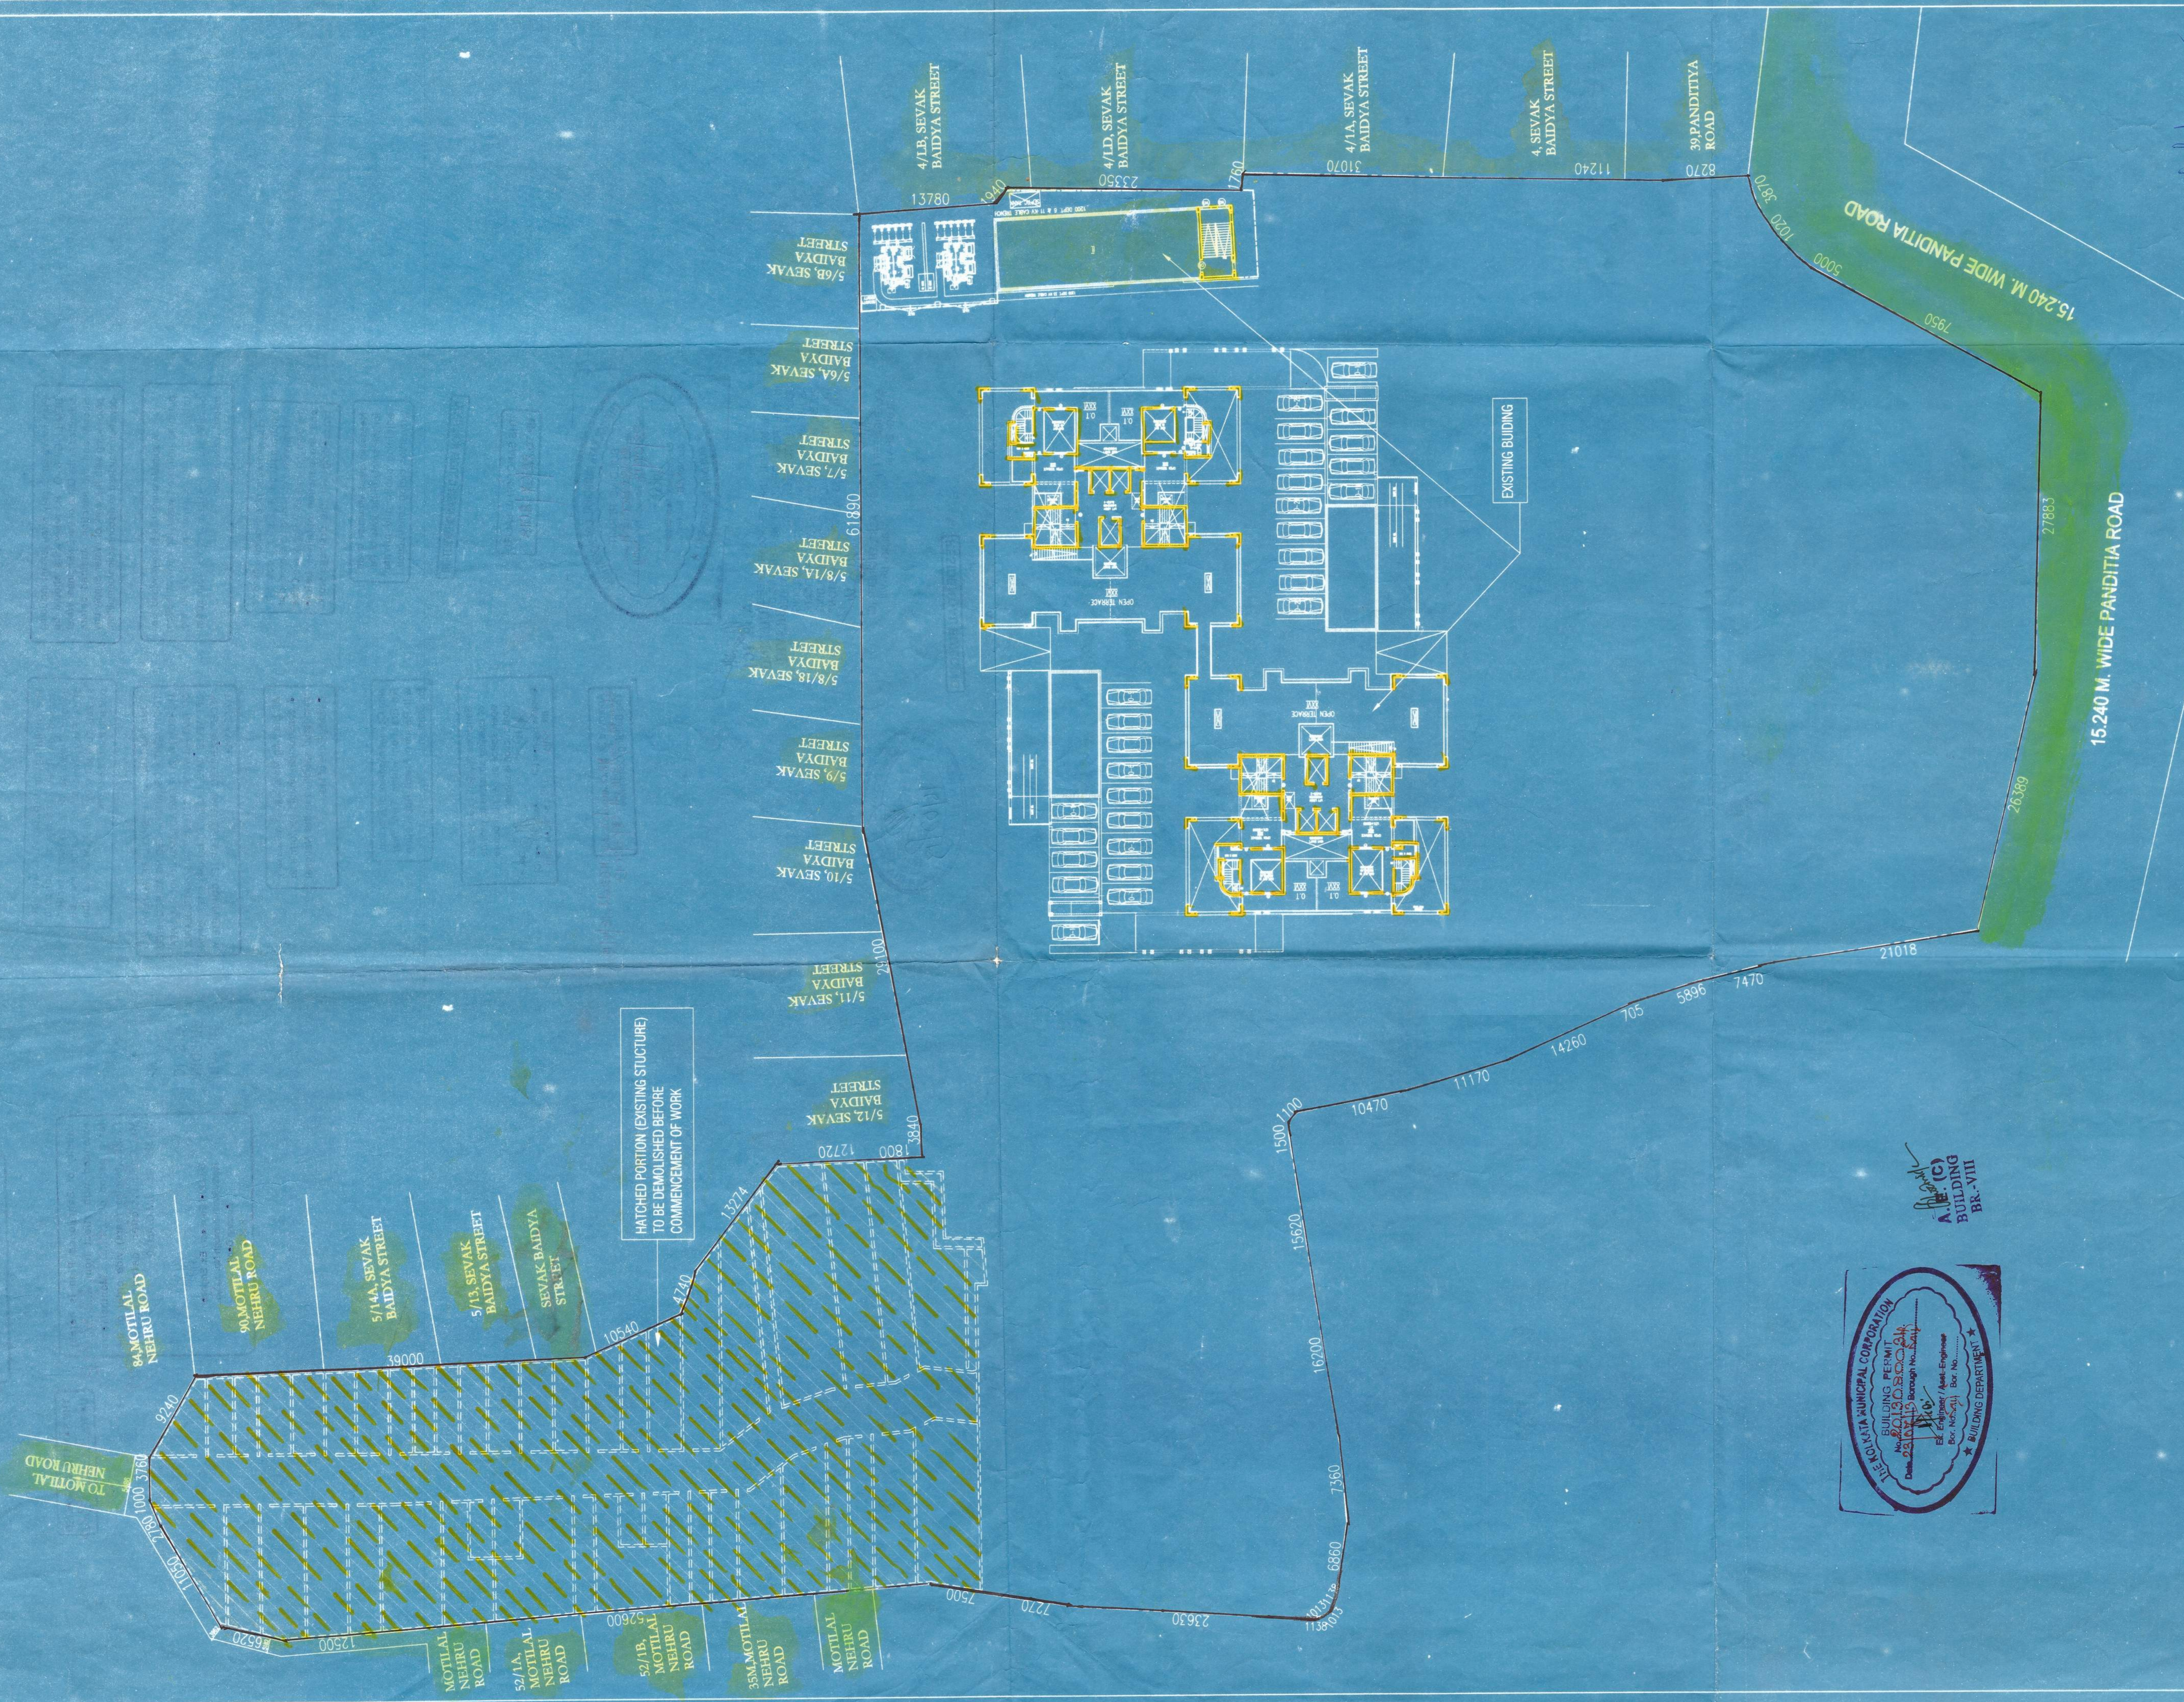

HATCHED PORTION (EXISTING STRUCTURE) TO BE DEMOLISHED BEFORE COMMENCEMENT OF WORK

<p>PROJECT  <b>PROPOSED B/C-XVI, STORIED RESIDENTIAL BUILDING</b>          AT PREMISES NO. 37, PANDITTYA ROAD,          KOLKATA - 700 029</p>	<p>FOR &amp; ON BEHALF OF  <b>Japan Mukherjee</b>          Signature of Architect</p>	<p>STRUCTURAL ENGINEER'S CERTIFICATE          I, THE SIGNATURED ENGINEER, HAVE EXAMINED THE DRAWINGS AND FOUND THAT THE BUILDING HAS BEEN MADE IN ACCORDANCE WITH THE BUILDING CODE OF INDIA AND I AM SATISFIED THAT IT IS SAFE AND SOUND IN ALL RESPECTS.  <b>M. K. ROY</b>          M. K. ROY          B.C.E. (Struct.)          AMG.S.T.C. Eng. M. I. Street, E. (London)          Registration No. 20108          1516, Rajabaga Main Road, Kolkata-700 027</p>	<p>DATE: 11.03.2015          SCALE: 1:300          SHEET: 1 OF 1</p>	<p>TITLE  <b>EXISTING SITE PLAN</b></p>	<p>FOR &amp; ON BEHALF OF  <b>MALAY KUMAR GHOSH</b>          Regn. No. CA8274884          35A, Dr. Smti. Balrajee Road          Kolkata - 700 029          SIGNATURE OF ARCHITECT &amp; SEAL</p>
<p>WARD - 05          BOROUGH - VIII</p>	<p>PROJECT  <b>PROPOSED B/C-XVI, STORIED RESIDENTIAL BUILDING</b>          AT PREMISES NO. 37, PANDITTYA ROAD,          KOLKATA - 700 029</p>	<p>STRUCTURAL ENGINEER'S CERTIFICATE          I, THE SIGNATURED ENGINEER, HAVE EXAMINED THE DRAWINGS AND FOUND THAT THE BUILDING HAS BEEN MADE IN ACCORDANCE WITH THE BUILDING CODE OF INDIA AND I AM SATISFIED THAT IT IS SAFE AND SOUND IN ALL RESPECTS.  <b>M. K. ROY</b>          M. K. ROY          B.C.E. (Struct.)          AMG.S.T.C. Eng. M. I. Street, E. (London)          Registration No. 20108          1516, Rajabaga Main Road, Kolkata-700 027</p>	<p>DATE: 11.03.2015          SCALE: 1:300          SHEET: 1 OF 1</p>		



A.E. (C)  
 BUILDING DEPARTMENT  
 BR-VIII