

PROJECT  
**PROPOSED 8/9/10 STORED**  
**RESIDENTIAL BUILDING AT PREMISES**  
**NO. 37, PANDITAYA ROAD,**  
**KOLKATA - 700 029**

WIND - SE  
 EPOCH - VIII

**SPECIFICATION**  
 1. ALL DIMENSIONS ARE IN MM UNLESS OTHERWISE SPECIFIED.  
 2. ALL DIMENSIONS ARE TO FACE UNLESS OTHERWISE SPECIFIED.  
 3. ALL DIMENSIONS ARE TO FACE UNLESS OTHERWISE SPECIFIED.  
 4. ALL DIMENSIONS ARE TO FACE UNLESS OTHERWISE SPECIFIED.  
 5. ALL DIMENSIONS ARE TO FACE UNLESS OTHERWISE SPECIFIED.  
 6. ALL DIMENSIONS ARE TO FACE UNLESS OTHERWISE SPECIFIED.  
 7. ALL DIMENSIONS ARE TO FACE UNLESS OTHERWISE SPECIFIED.

**SCHEDULE OF DOORS & WINDOWS**

NO.	TYPE	WIDTH	HEIGHT	TYPE	WIDTH	HEIGHT
01	DOOR	900	2000	DOOR	900	2000
02	DOOR	900	2000	DOOR	900	2000
TITLE  
**BASEMENT PLAN, GROUND FL.**  
**PLAN/FIRST FL. PLAN/TYPICAL**  
**FL. (2ND, 4TH & 8TH) PLAN**  
**SECTION THROUGH Y-Y**  
 SHEET NO. EPD - 02/08P - ARCH-01

For & on behalf of  
**Tapan Mukherjee**  
 Chartered Architect

SIGNATURE OF OWNER & SEAL



SIGNATURE OF ARCHITECT & SEAL

**M. K. Roy**  
 M. K. Roy & Associates  
 10, Park Street, Kolkata - 700 016


**SIGNATURE OF STRUCTURAL ENGINEER & SEAL**

DESIGNED	CHECKED	DATE	SCALE
		21/07/19	1/80


**ESP/ICE**  
 20/10/2019  
 20/10/2019

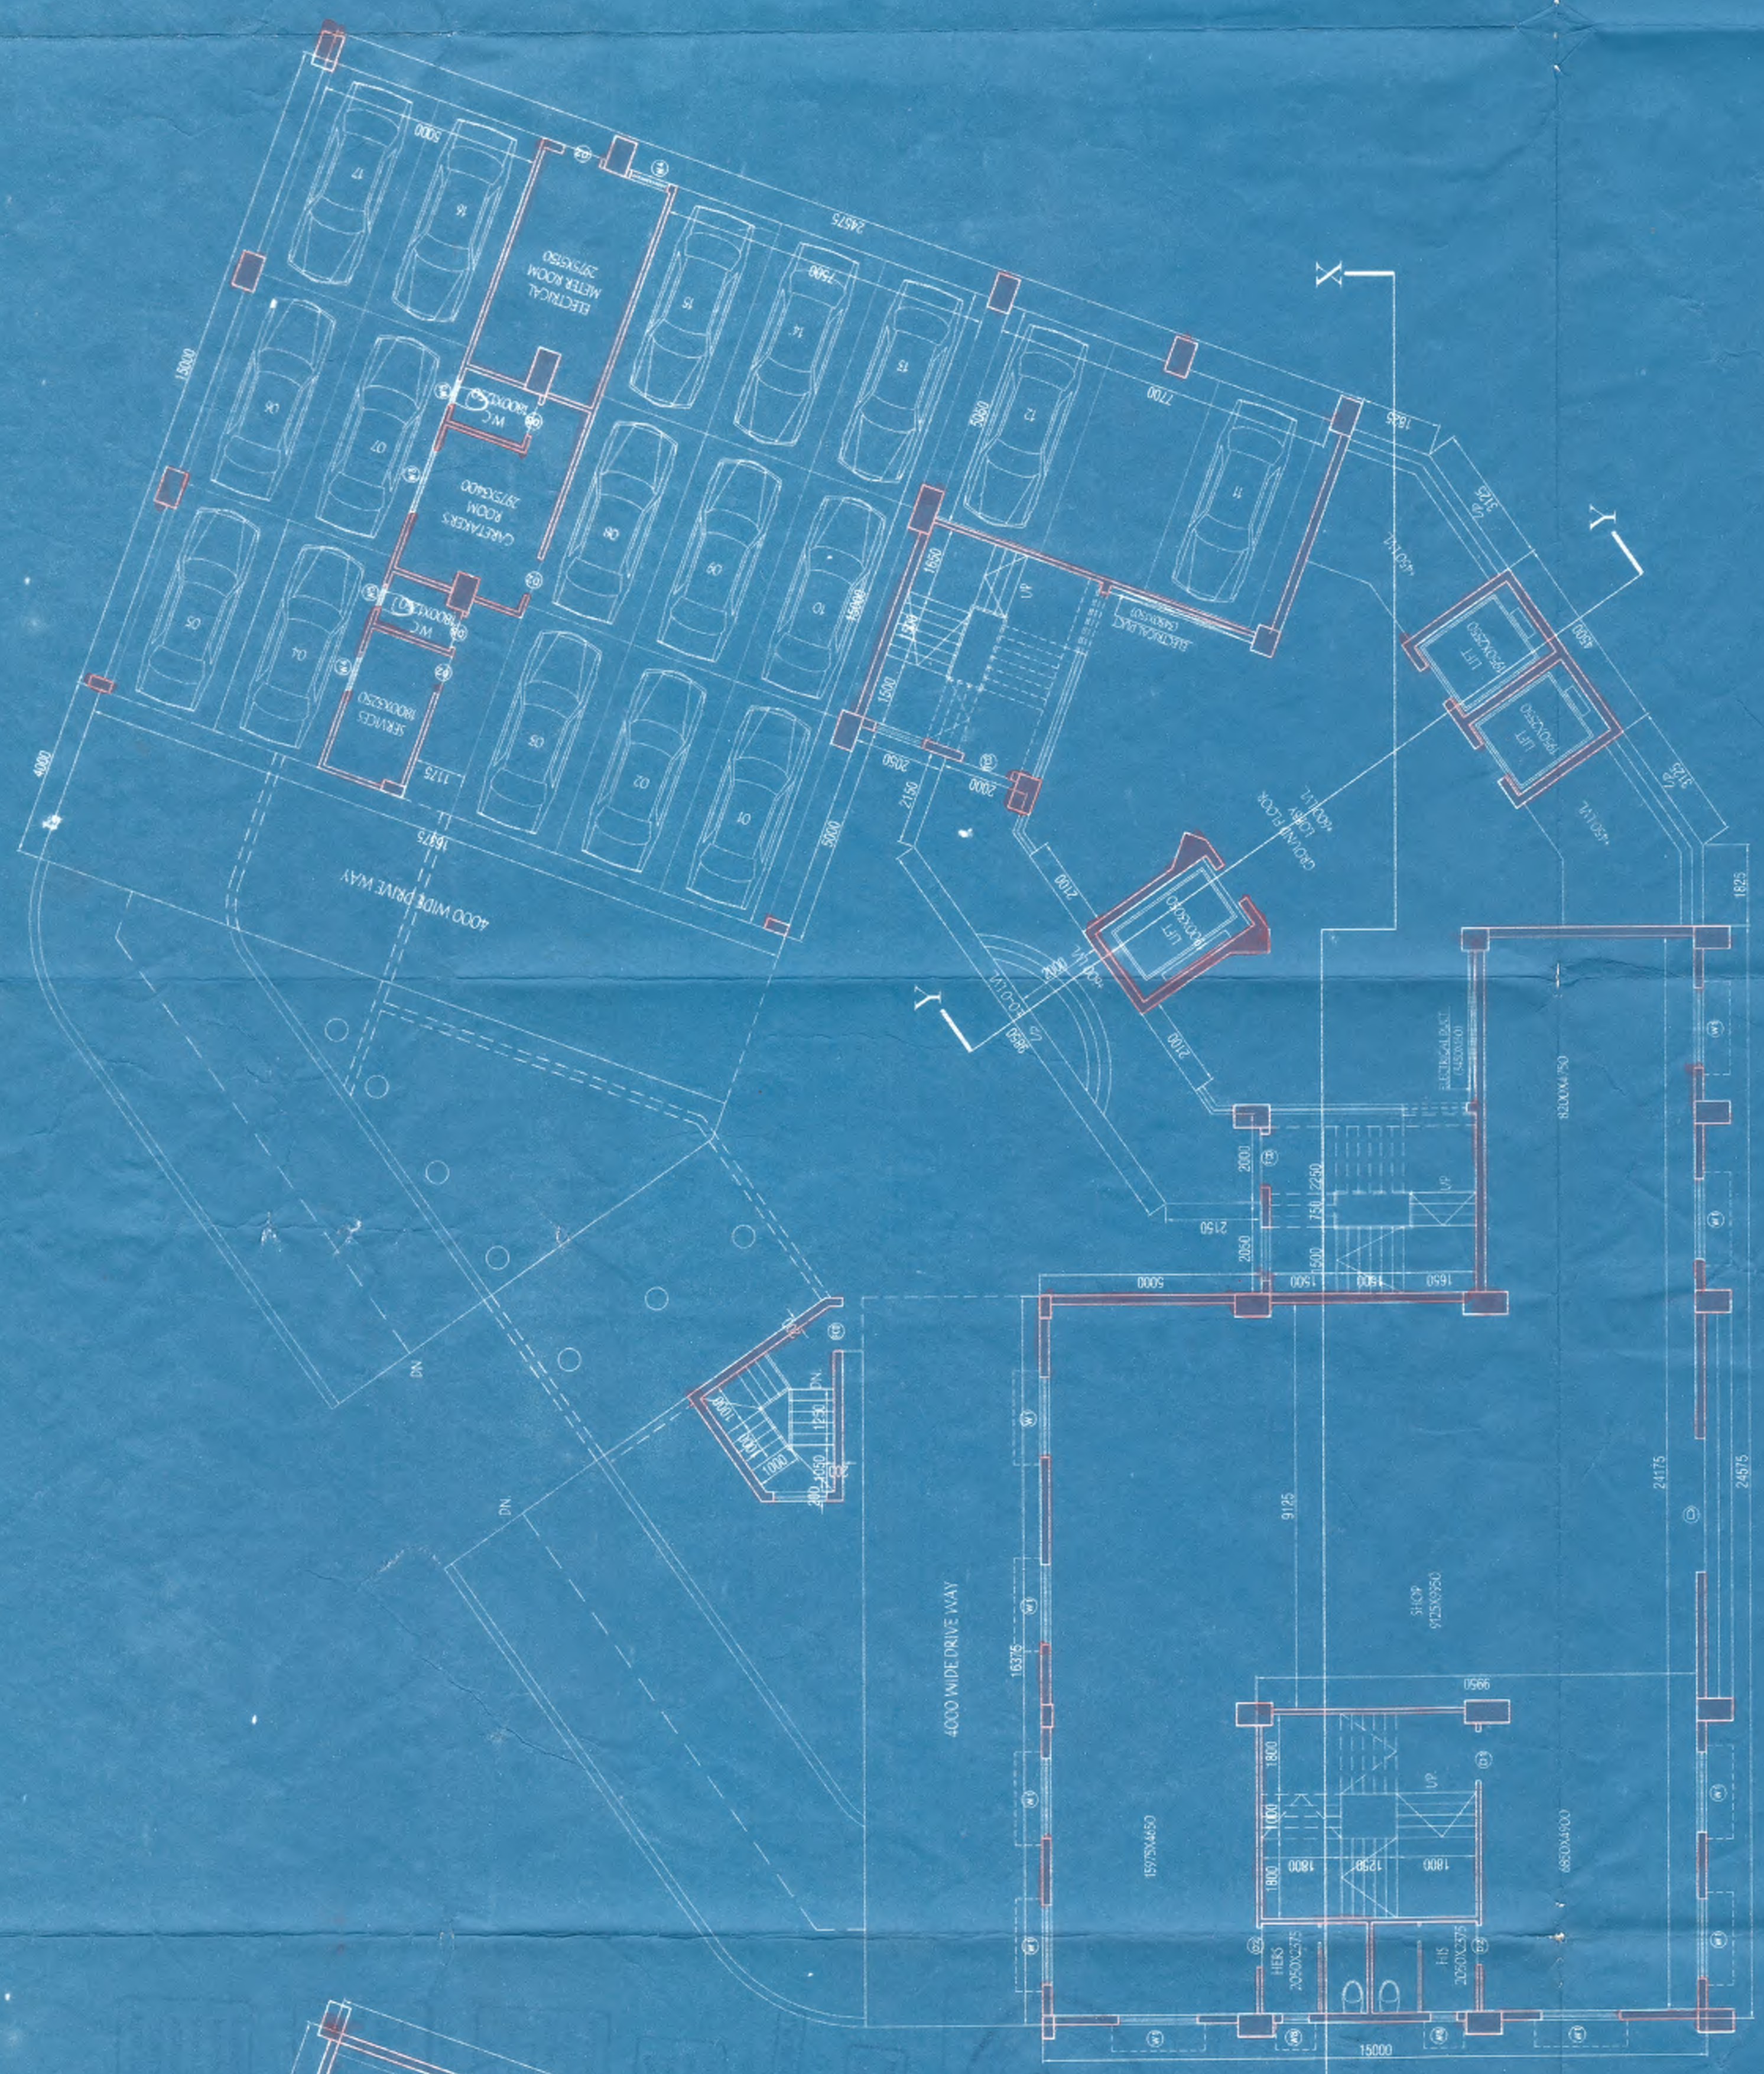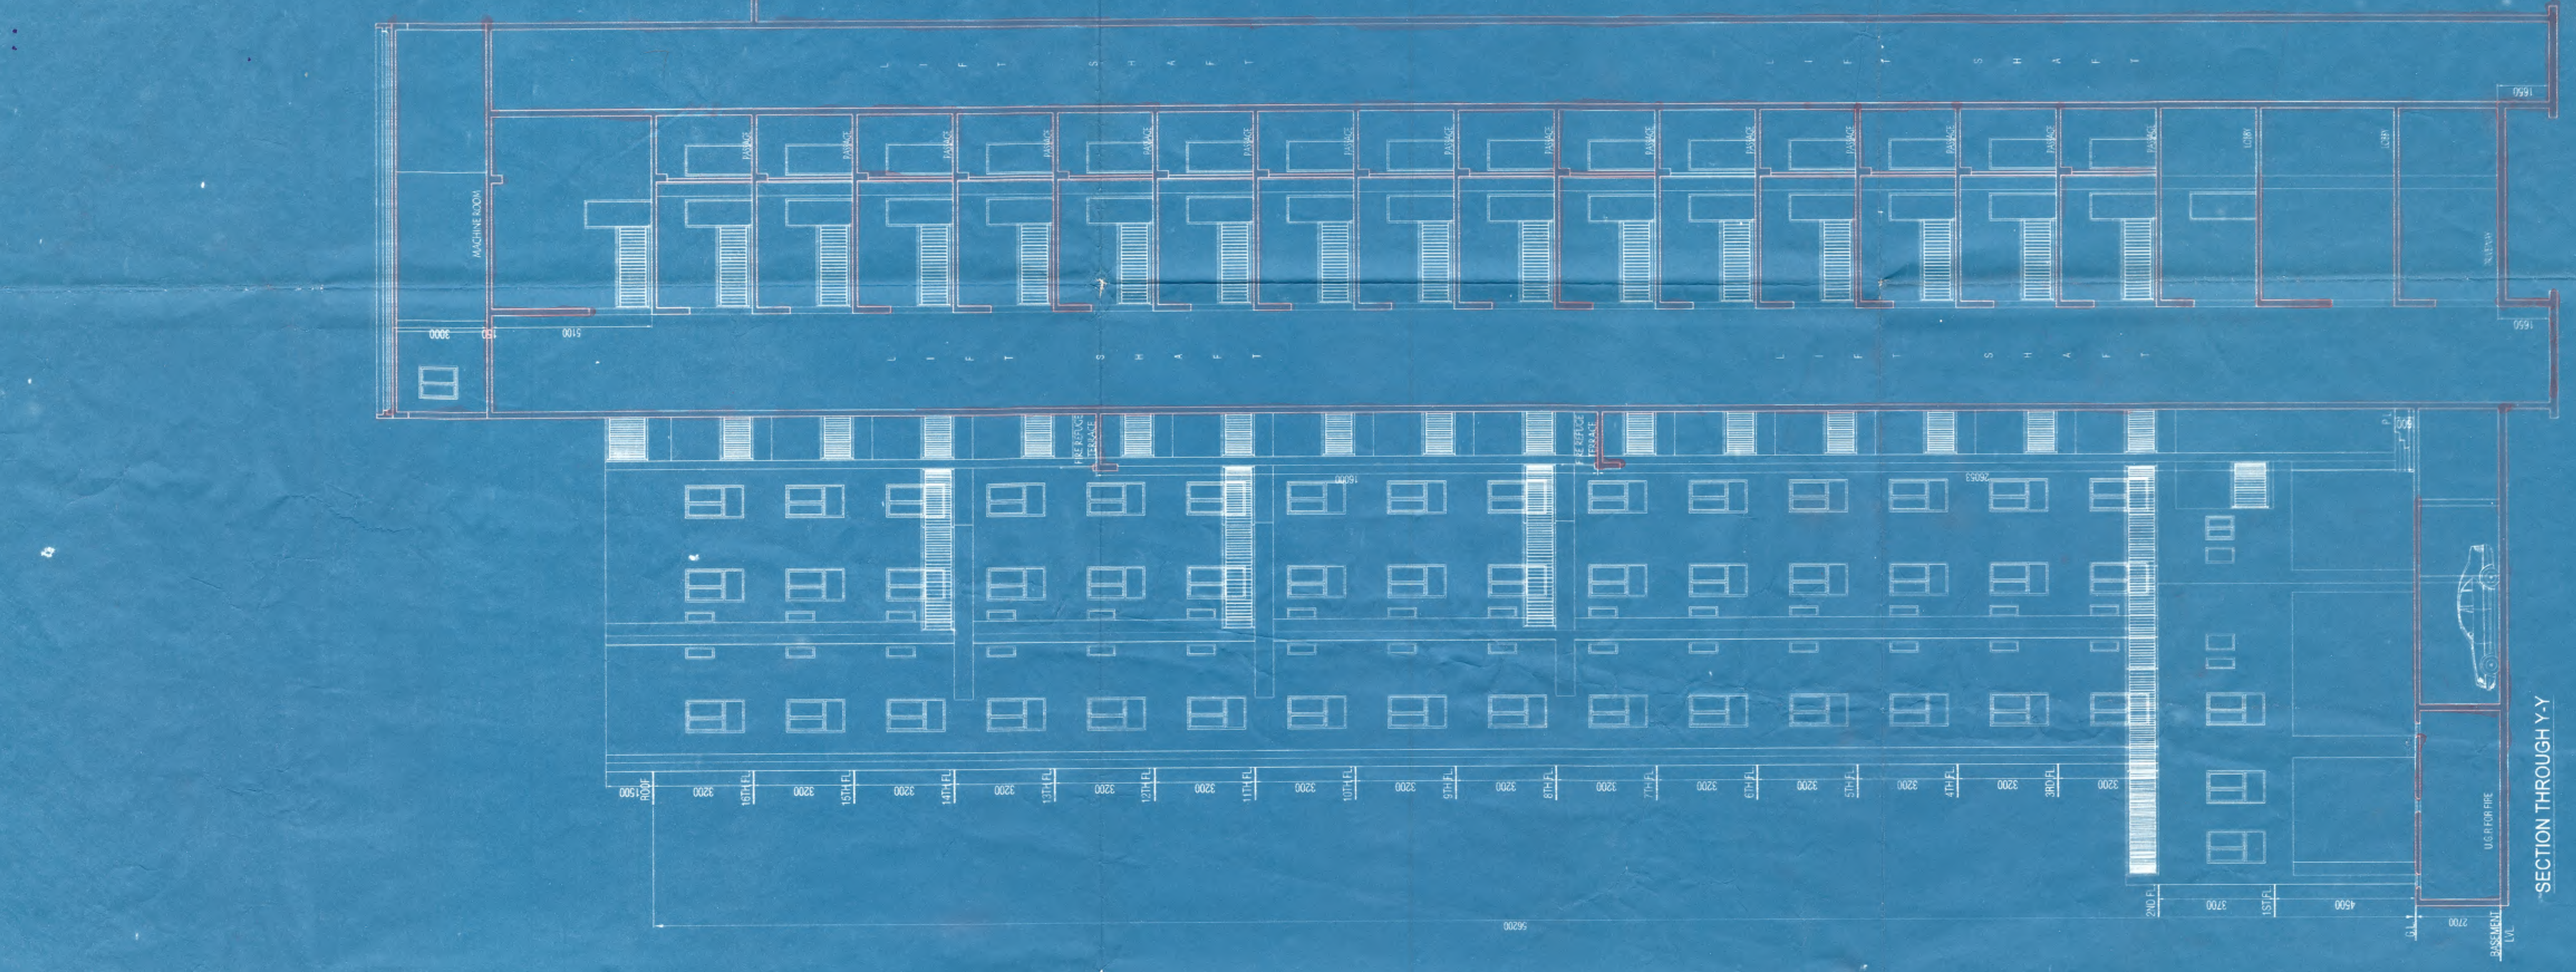


GROUND FLOOR PLAN

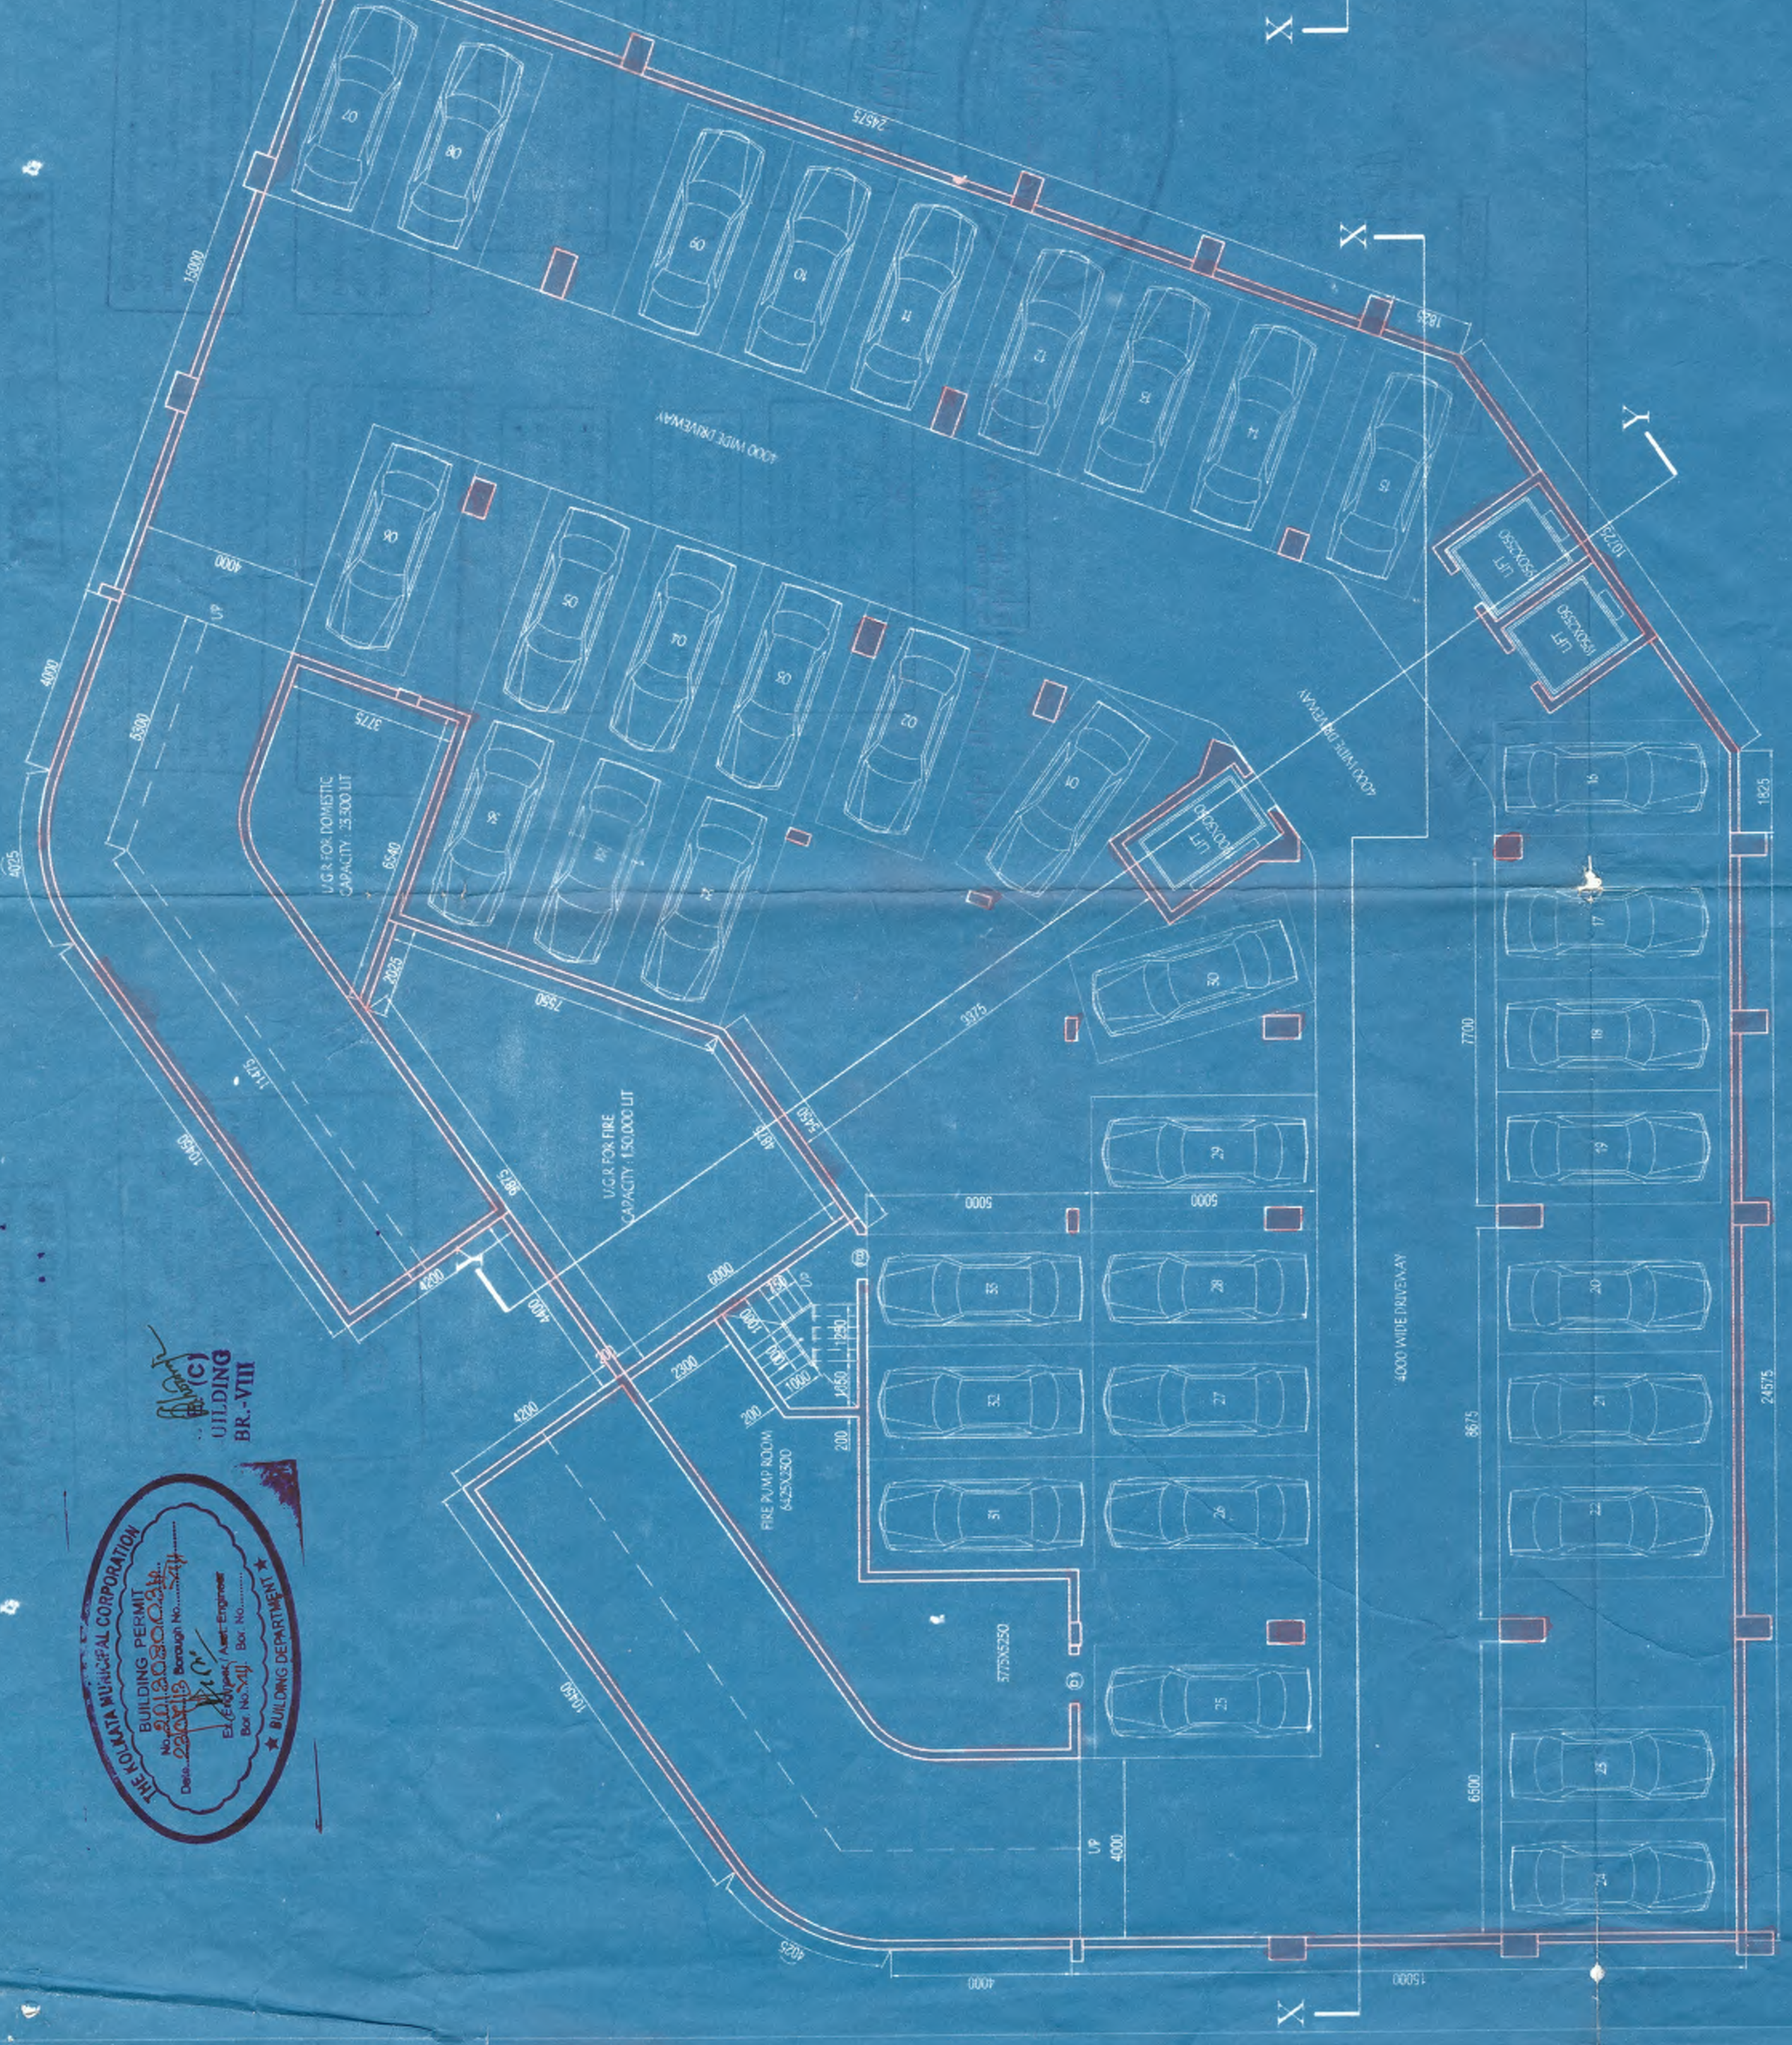

BASEMENT PLAN

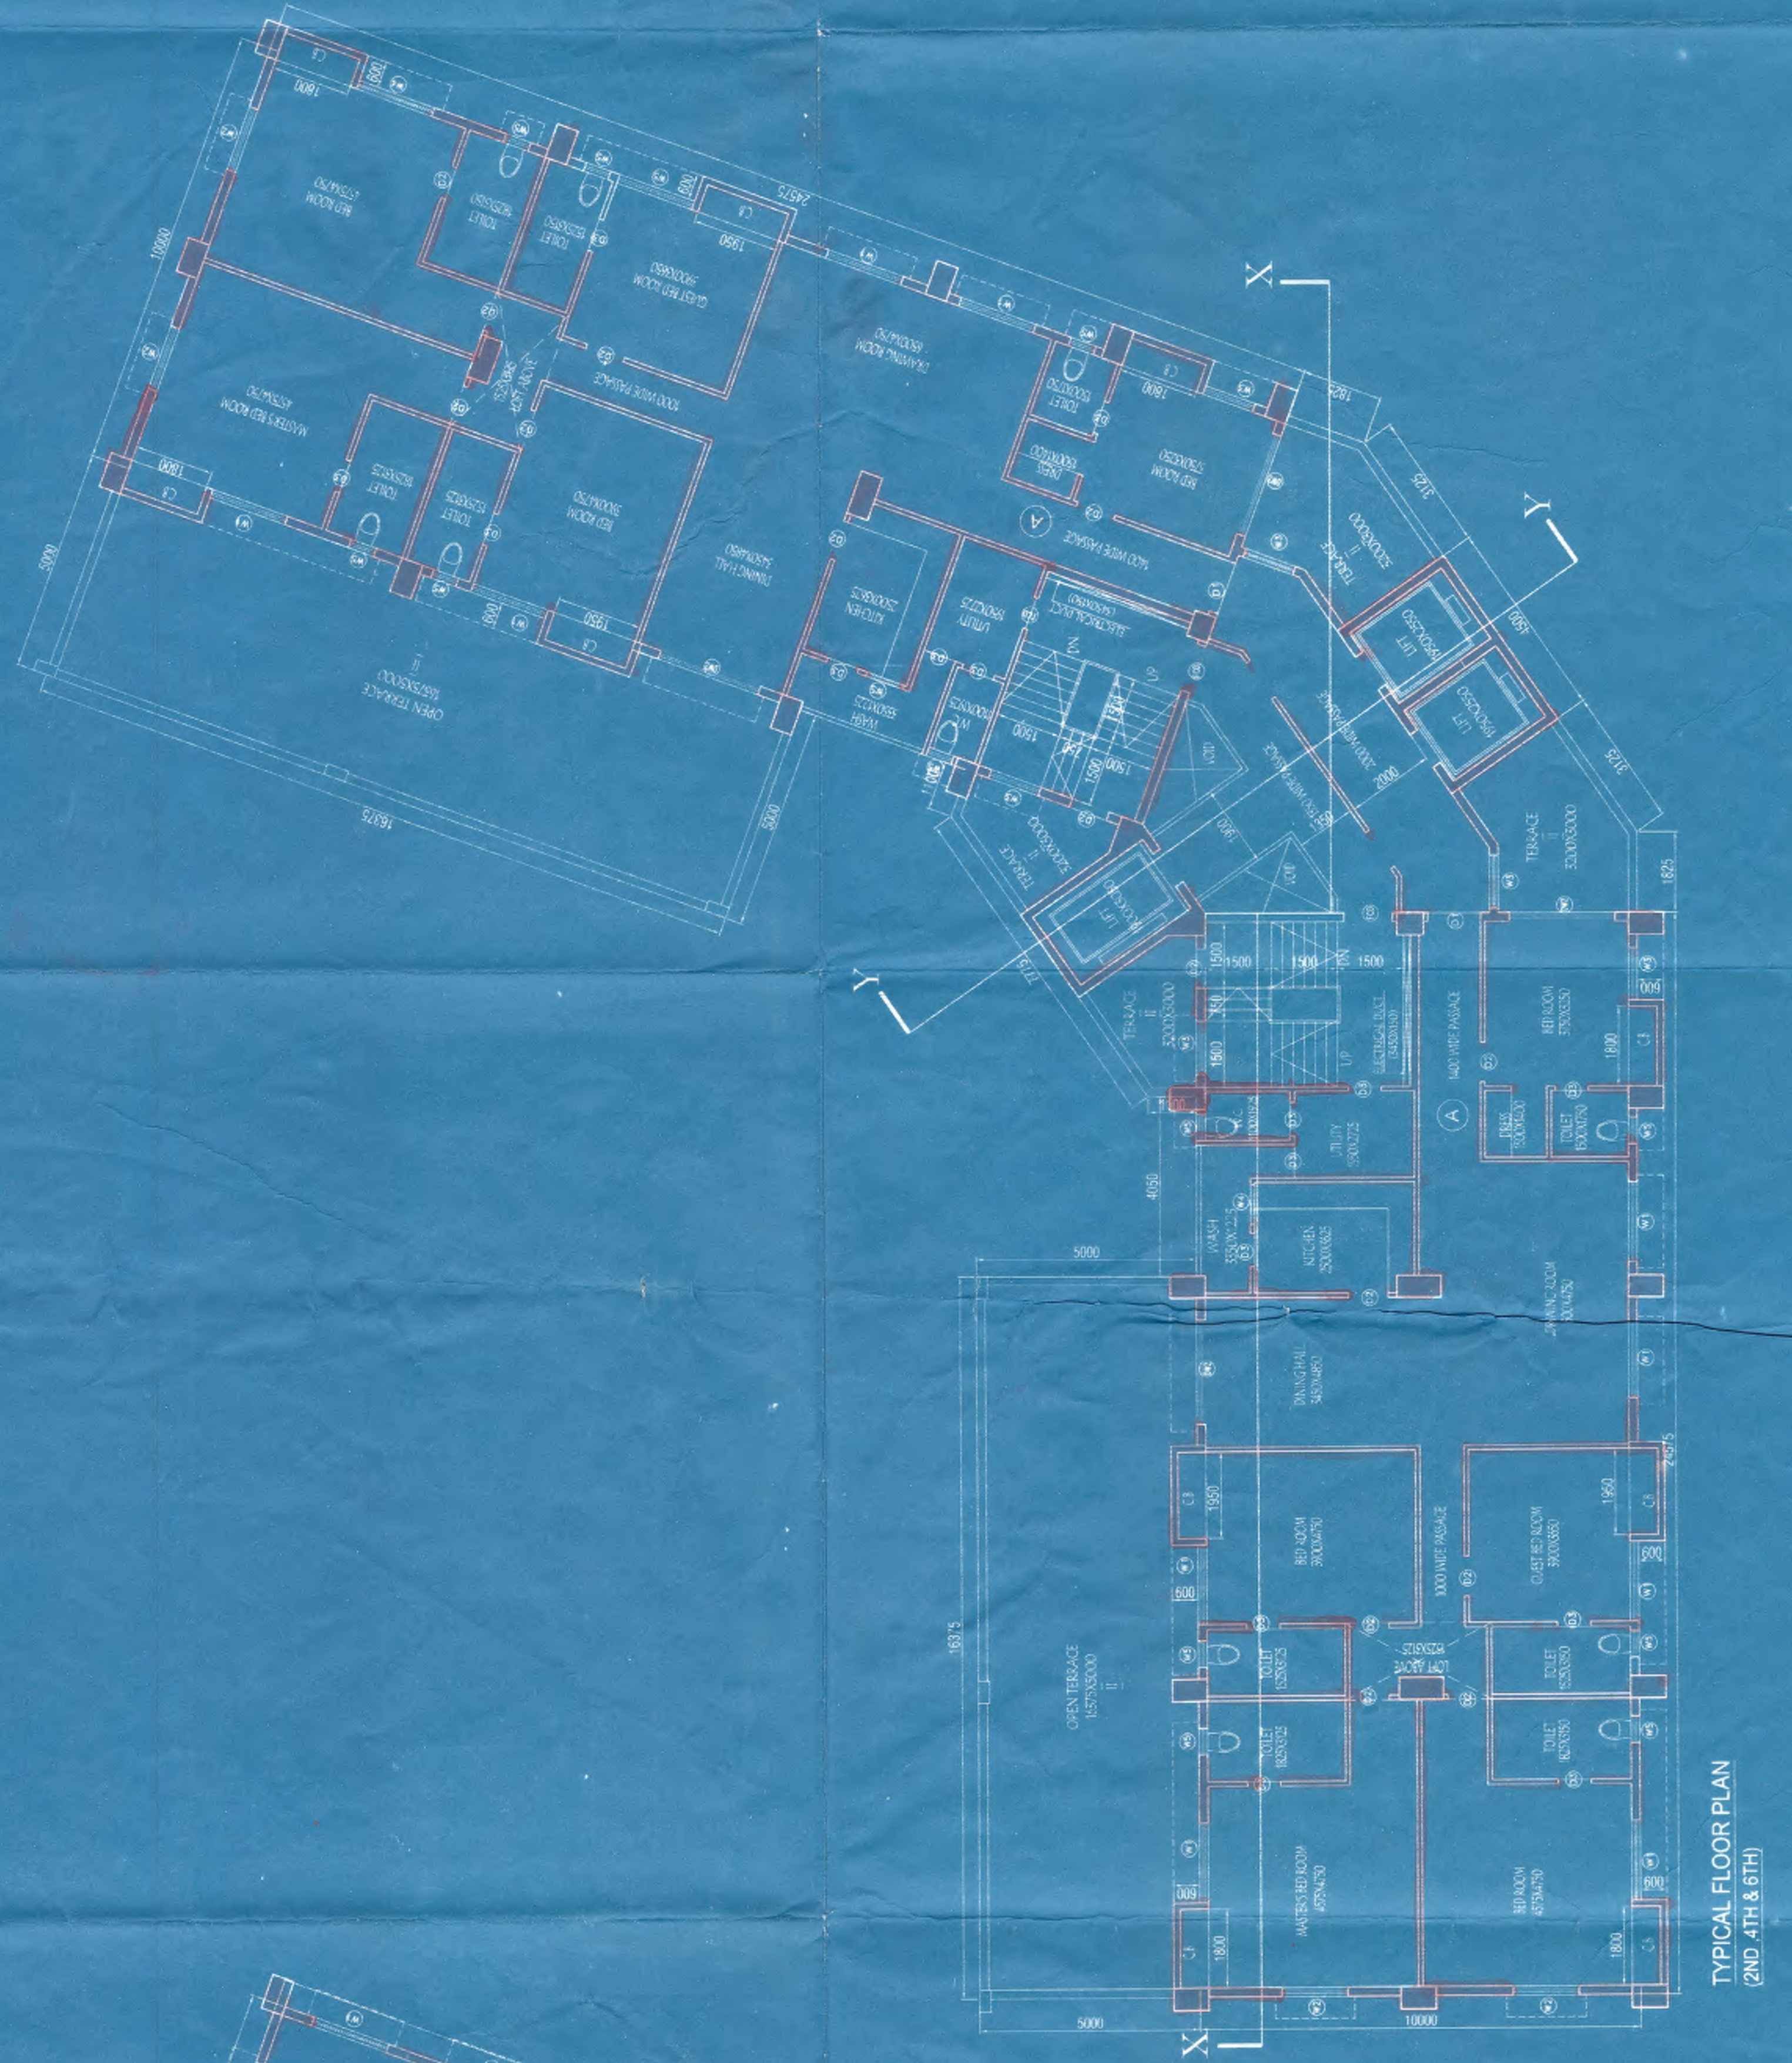

TYPICAL FLOOR PLAN (2ND, 4TH & 8TH)

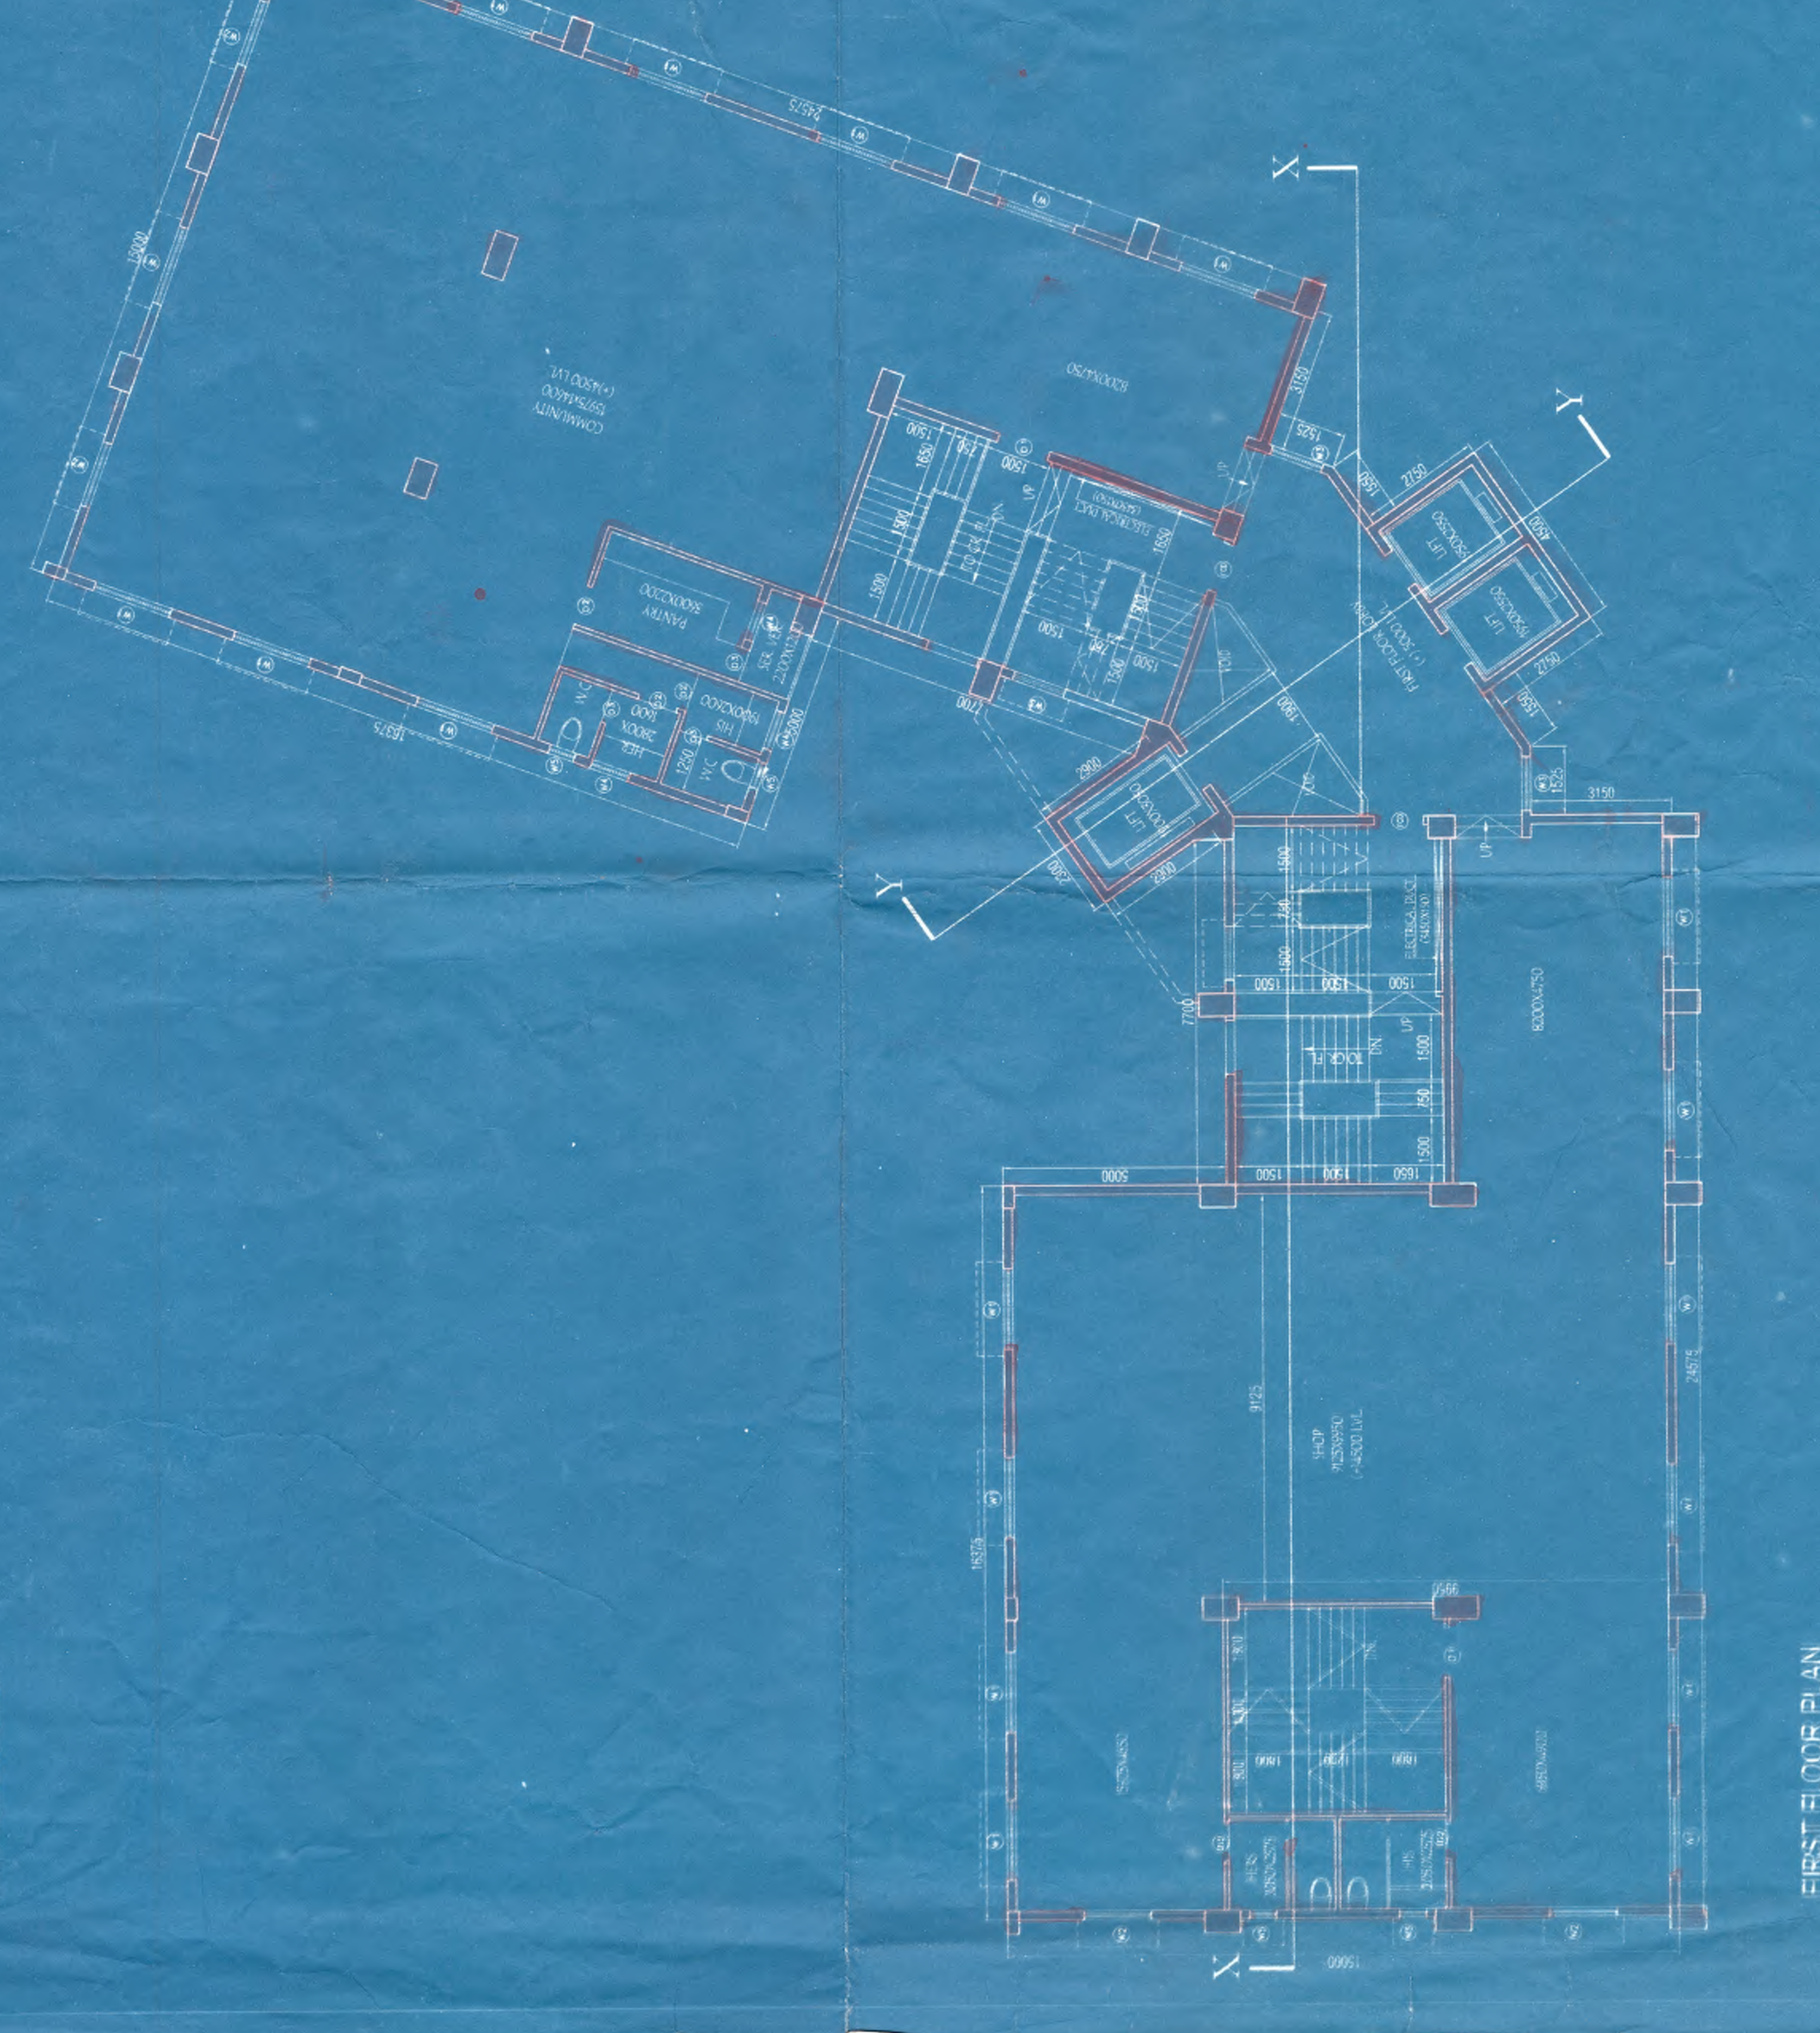

FIRST FLOOR PLAN

