



GROUND FLOOR PLAN OF WING - 1
SCALE - 1:100



Executive Engineer
Siliguri Municipal Corporation
Siliguri

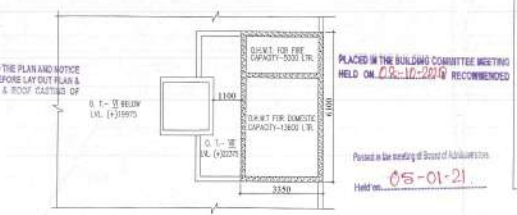

ABOVE ROOF PLAN WING-1

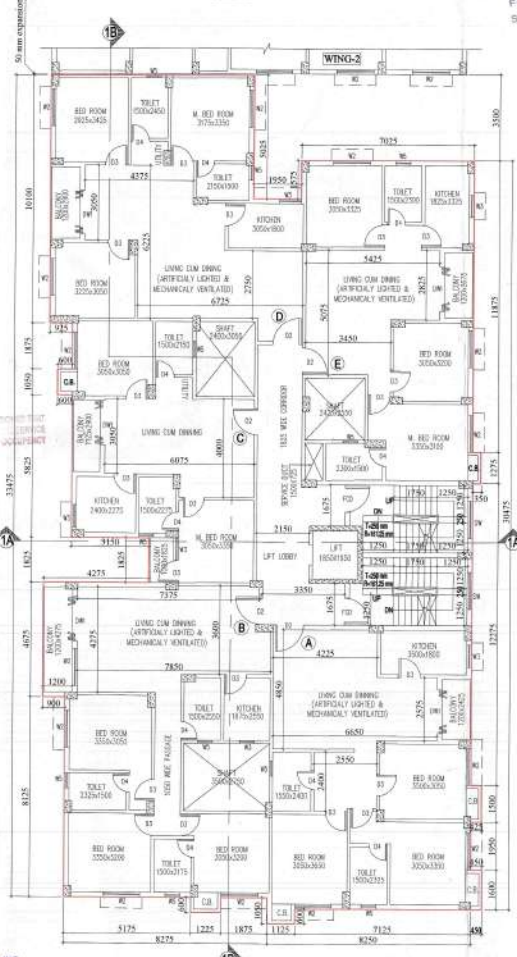


TYPICAL FLOOR PLAN (5TH TO 8TH)
WING - 1
SCALE - 1:100

SCHEDULE OF DOORS & WINDOWS			
IND	QTY	UNIT	SIZE
D1	-	210	1000X210
D2	-	210	1100X210
D3	-	210	800X210
D4	-	210	750X210
D5	-	210	1100X210
D6	-	210	1000X210
W1	700	210	2500X1400
W2	300	210	1000X1800
W3	300	210	1200X1800
W4	1200	210	900X1100
W5	1200	210	900X900
W6	900	210	900X2000

- GENERAL NOTES -
1. ALL DIMENSIONS ARE IN MM UNLESS OTHERWISE MENTIONED.
 2. ALL EXTERNAL WALLS ARE 200 THK & INTERNAL WALLS ARE 100 THK.
 3. ALL EXTERIOR WALLS ARE TO BE 4-40MM REINFORCED.
 4. DEPTH OF UNDERGROUND WATER RESERVOIR SHOULD NOT EXCEED THE DEPTH OF FOUNDATION.
 5. GRADE OF CONCRETE & GRADE OF STEEL TO BE USED AS PER STRUCTURAL ENGINEER'S SPECIFICATION.
 6. R.C.C. FINISHED STRUCTURE.
 7. ANY DISCREPANCY IN SCALE, THE WRITER DIMENSION SHALL GOVERN.
 8. FOR SPECIFICATION OF MATERIALS & WORKMANSHIP P.L.S. TO BE FOLLOWED.
 9. OPEN TERRACE WITH LIME TROWELING OF M10:1:2:7.
 10. DAMP PROOF COURSE TO BE PROVIDED WITH P.C.C. 1:2:4.



Valid for Three Years
From the Date of Sanctioned: 12-04-21

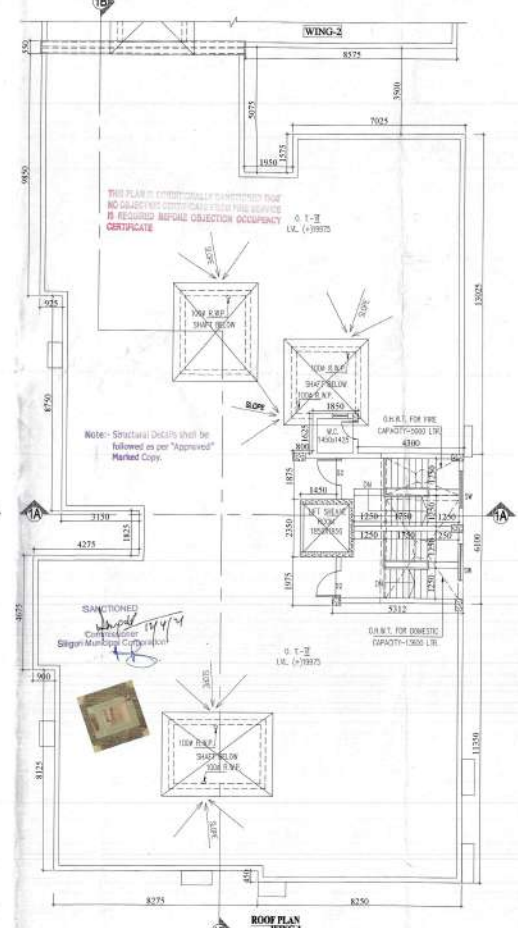

ROOF PLAN WING-1

PROJECT:
PROPOSED GROUND+5 STORED RESIDENTIAL CUM COMMERCIAL BUILDING AT KALCHAKRA MANDIR ROAD, SALUGARA, SILIGURI.

OWNERS DETAIL:
1. SRI. SATISH GOYAL
2. SRI. RATAN AGARWAL
3. SMT. SUBHA AGARWAL
4. PREMHOG FOOD PRODUCTS PRIVATE LIMITED

SCHEDULE OF LAND:
MOUZA: - DABGRAM;
JL NO: - 02;
PLOT NO.: - R.S. - 109.119
KHALTAN NO.: - S.R. - 96.97
WARD NO.: - R.S. - 116
SHEET NO.: - 3/15, 141(R.)
PARIGANA: - BAKUNTINAGAR,
P.S.: - BHAKTINAGAR,
DIST.: - JALPAIGURI.

CERTIFICATE OF BUILDING PLAN
I/We do hereby certify that plans elevations and other structural details of the proposed building on Plot no.-109,119(R.S.), 96,97(L.R.) Street - Kalchakra mandir road Ward no.-42, under the jurisdiction of S.M.C. have been prepared in conformity with all relevant provisions under the West Bengal Municipal Building Rules 2007. This also to certify that all relevant 'No Objection' Certificate from the respective Authorities such as, Fire & Emergency Services Department, Airport Authority, Pollution Control Board, Telecommunication Department etc. as applicable in this regard, are also enclosed with the application for seeking approval of the plan to construct/reconstruct/ addition to/alteration of the building on the said plot.

SIGNATURE OF ARCHITECT
MITUL SHUKLA (B. Arch.)
CA200403201

CERTIFICATE OF STRUCTURE STABILITY
I/We do hereby certify that the foundation and superstructure of the proposed building on Plot no.-109,119(R.S.), 96,97(L.R.) Street - Kalchakra mandir road Ward no.-42, under the jurisdiction of S.M.C. have been personally inspected and also design by me/us will make such foundation and super structure safe in all respect including the consideration of bearing capacity and settlement of soil and other conditions, if any, conforming to all stipulations of all relevant IS Code of Practice and National Building Code.

SIGNATURE OF STRUCTURAL ENGINEER
SANJAY D. DINKER
M.E. (STRUCT.), M.E. (CONST. ENG.)
B.C.E. (P)-01302(A)
S.E. (E. NO.) 10403 S.M.C.
STRUCENR027 S.M.C.

DECLARATION OF OWNER
I do hereby declare that the building proposed for construction shall be supervised by the S.A./J.B.S. signing the building plan application or in the absence by any other S.A./J.B.S. of the Appropriate Category and as approved by the Authority.

SIGNATURE OF OWNER
Sanjay Dinker
Premhoga Food Products Pvt. Ltd.
Sanjay Dinker

SHEET NO. 02/11
TITLE: GROUND FLOOR PLAN TYPICAL FLOOR PLAN ROOF PLAN WING-1
SCALE: 1:100 DRAWN BY: HAIMANTY PAPIA CHECKED BY:
DATE: 26.12.2019 DRG. NO.: MAVA/284/SNC/02

MASS & VOID ARCHITECTS / INTERIORS
4B, 4th Floor, Ektaa Millhouse,
54 Christopher Road, Kolkata 700 046
P: +91 33 2320 2244
+91 98 3080 3156
E: mass2018@gmail.com
W: www.massandvoid.com