




ROOF PLAN

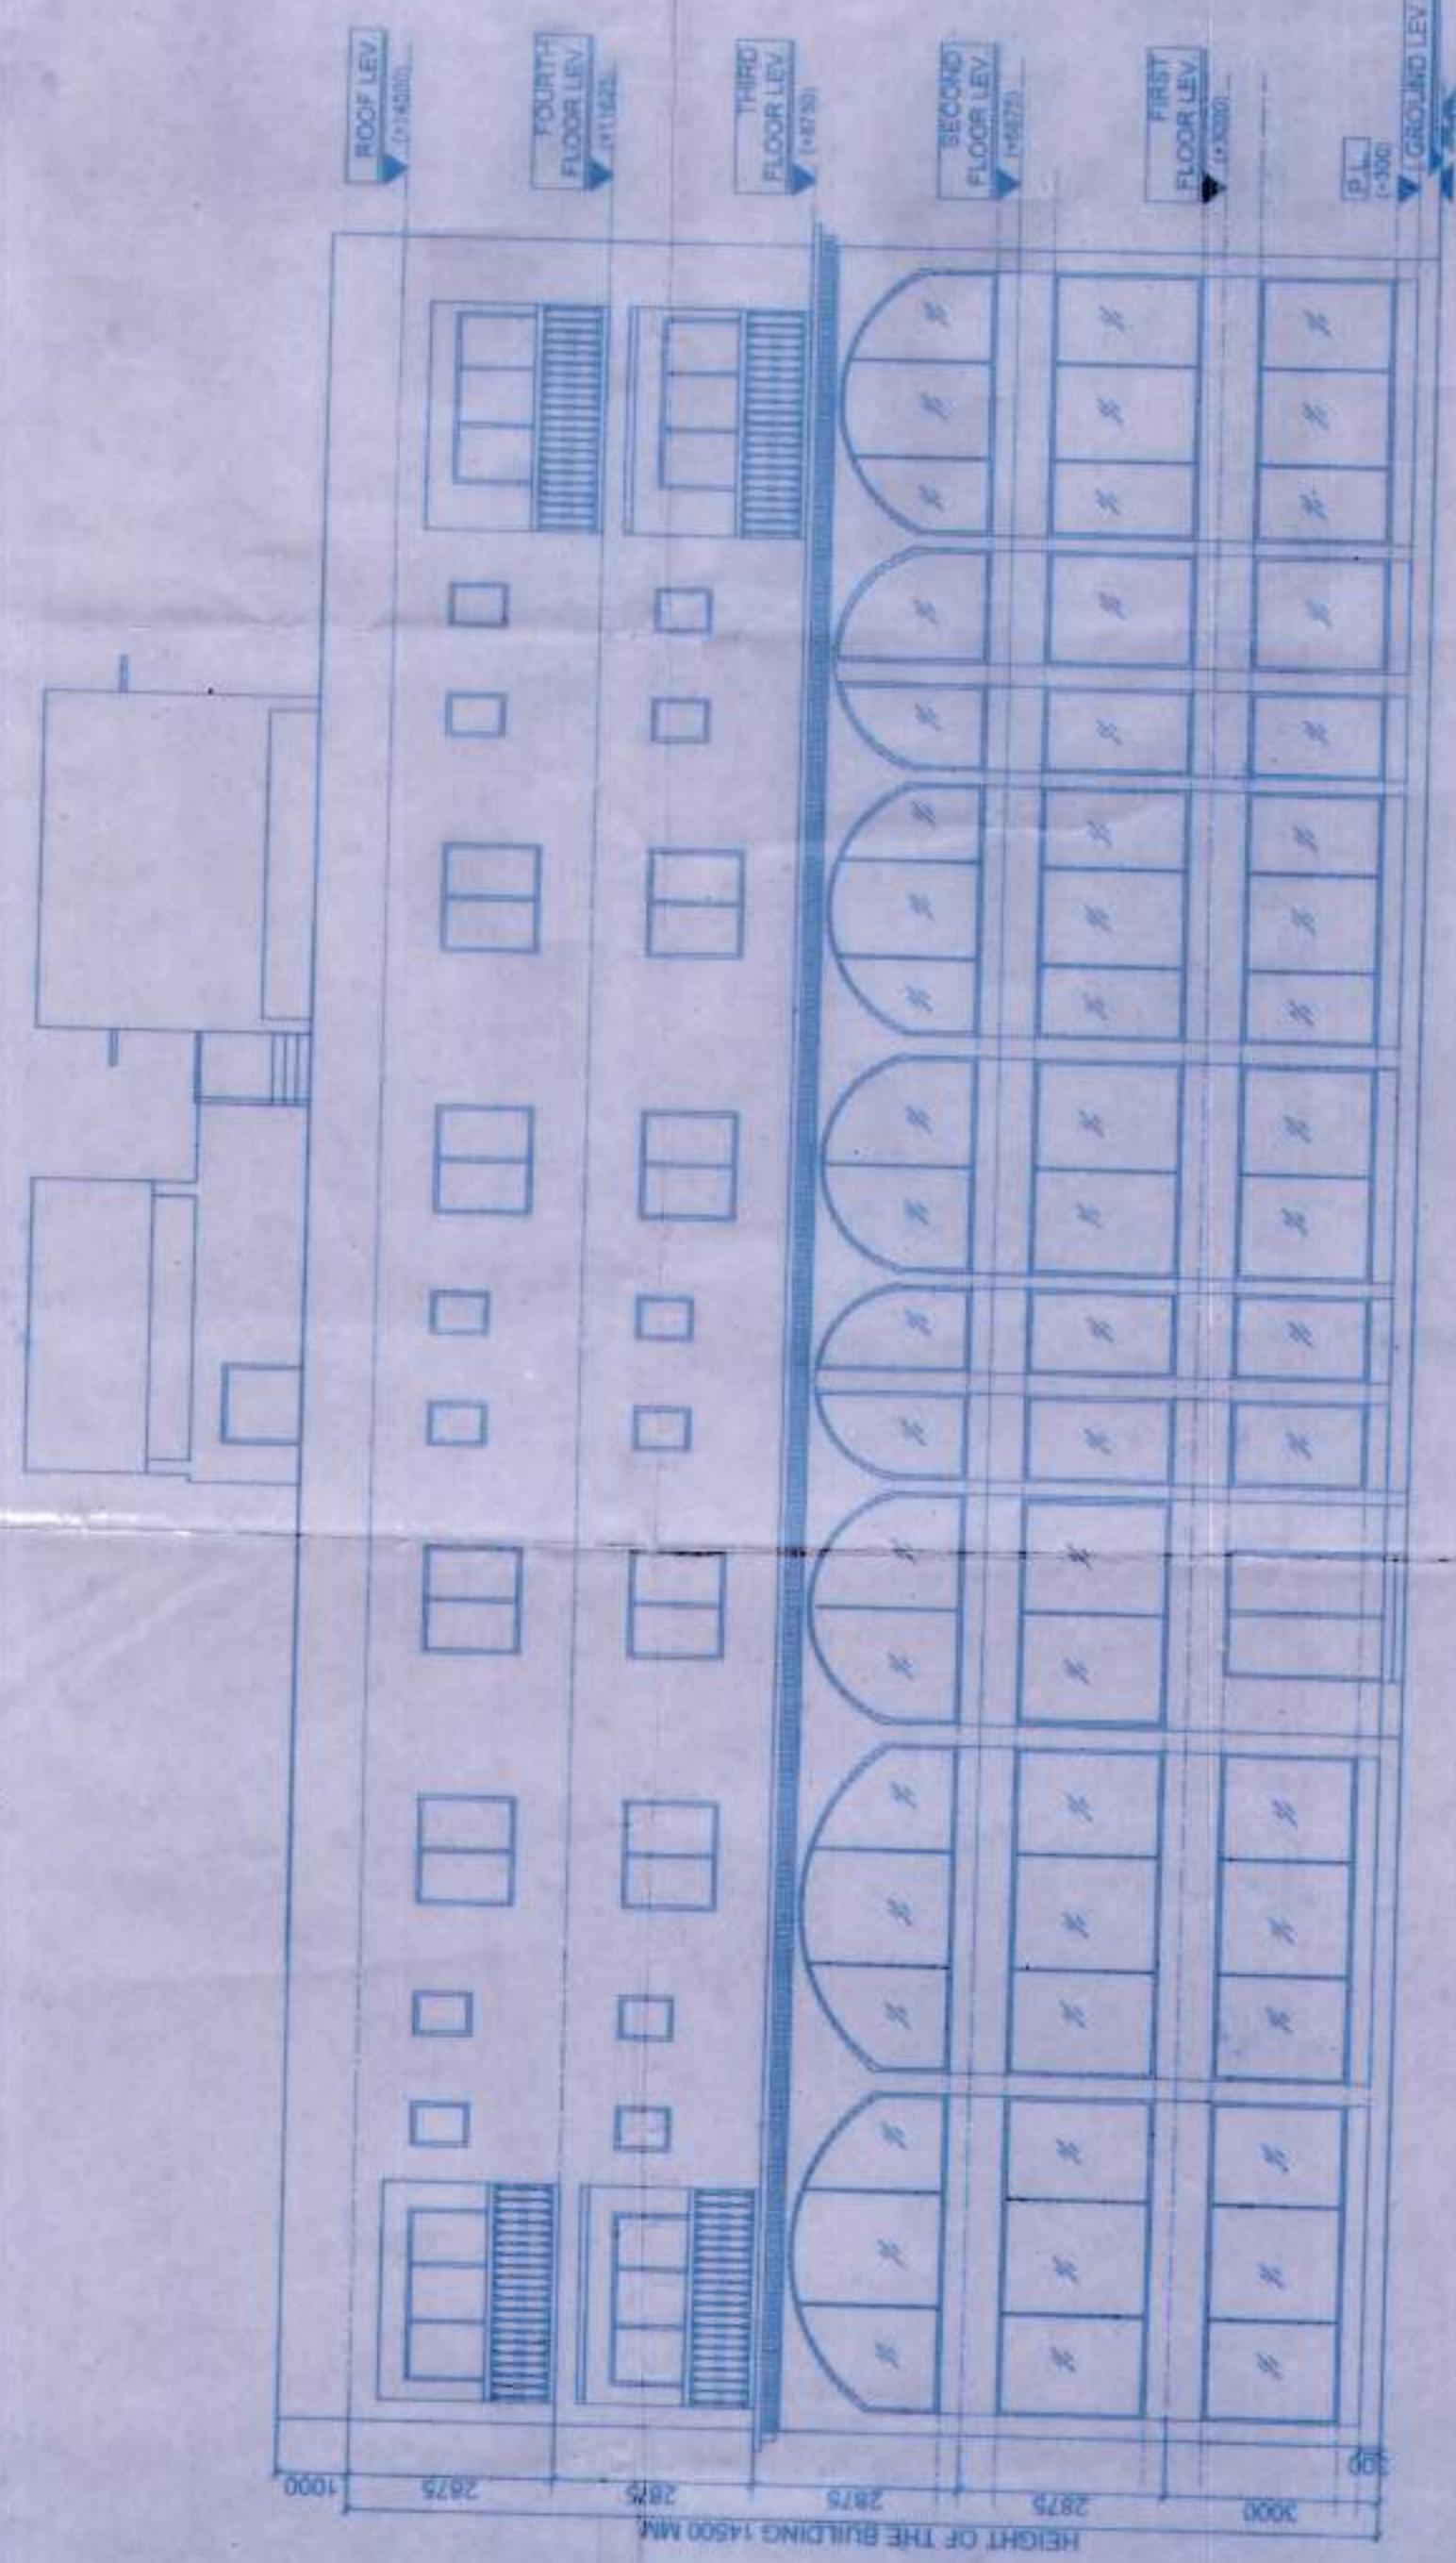

FRONT ELEVATION

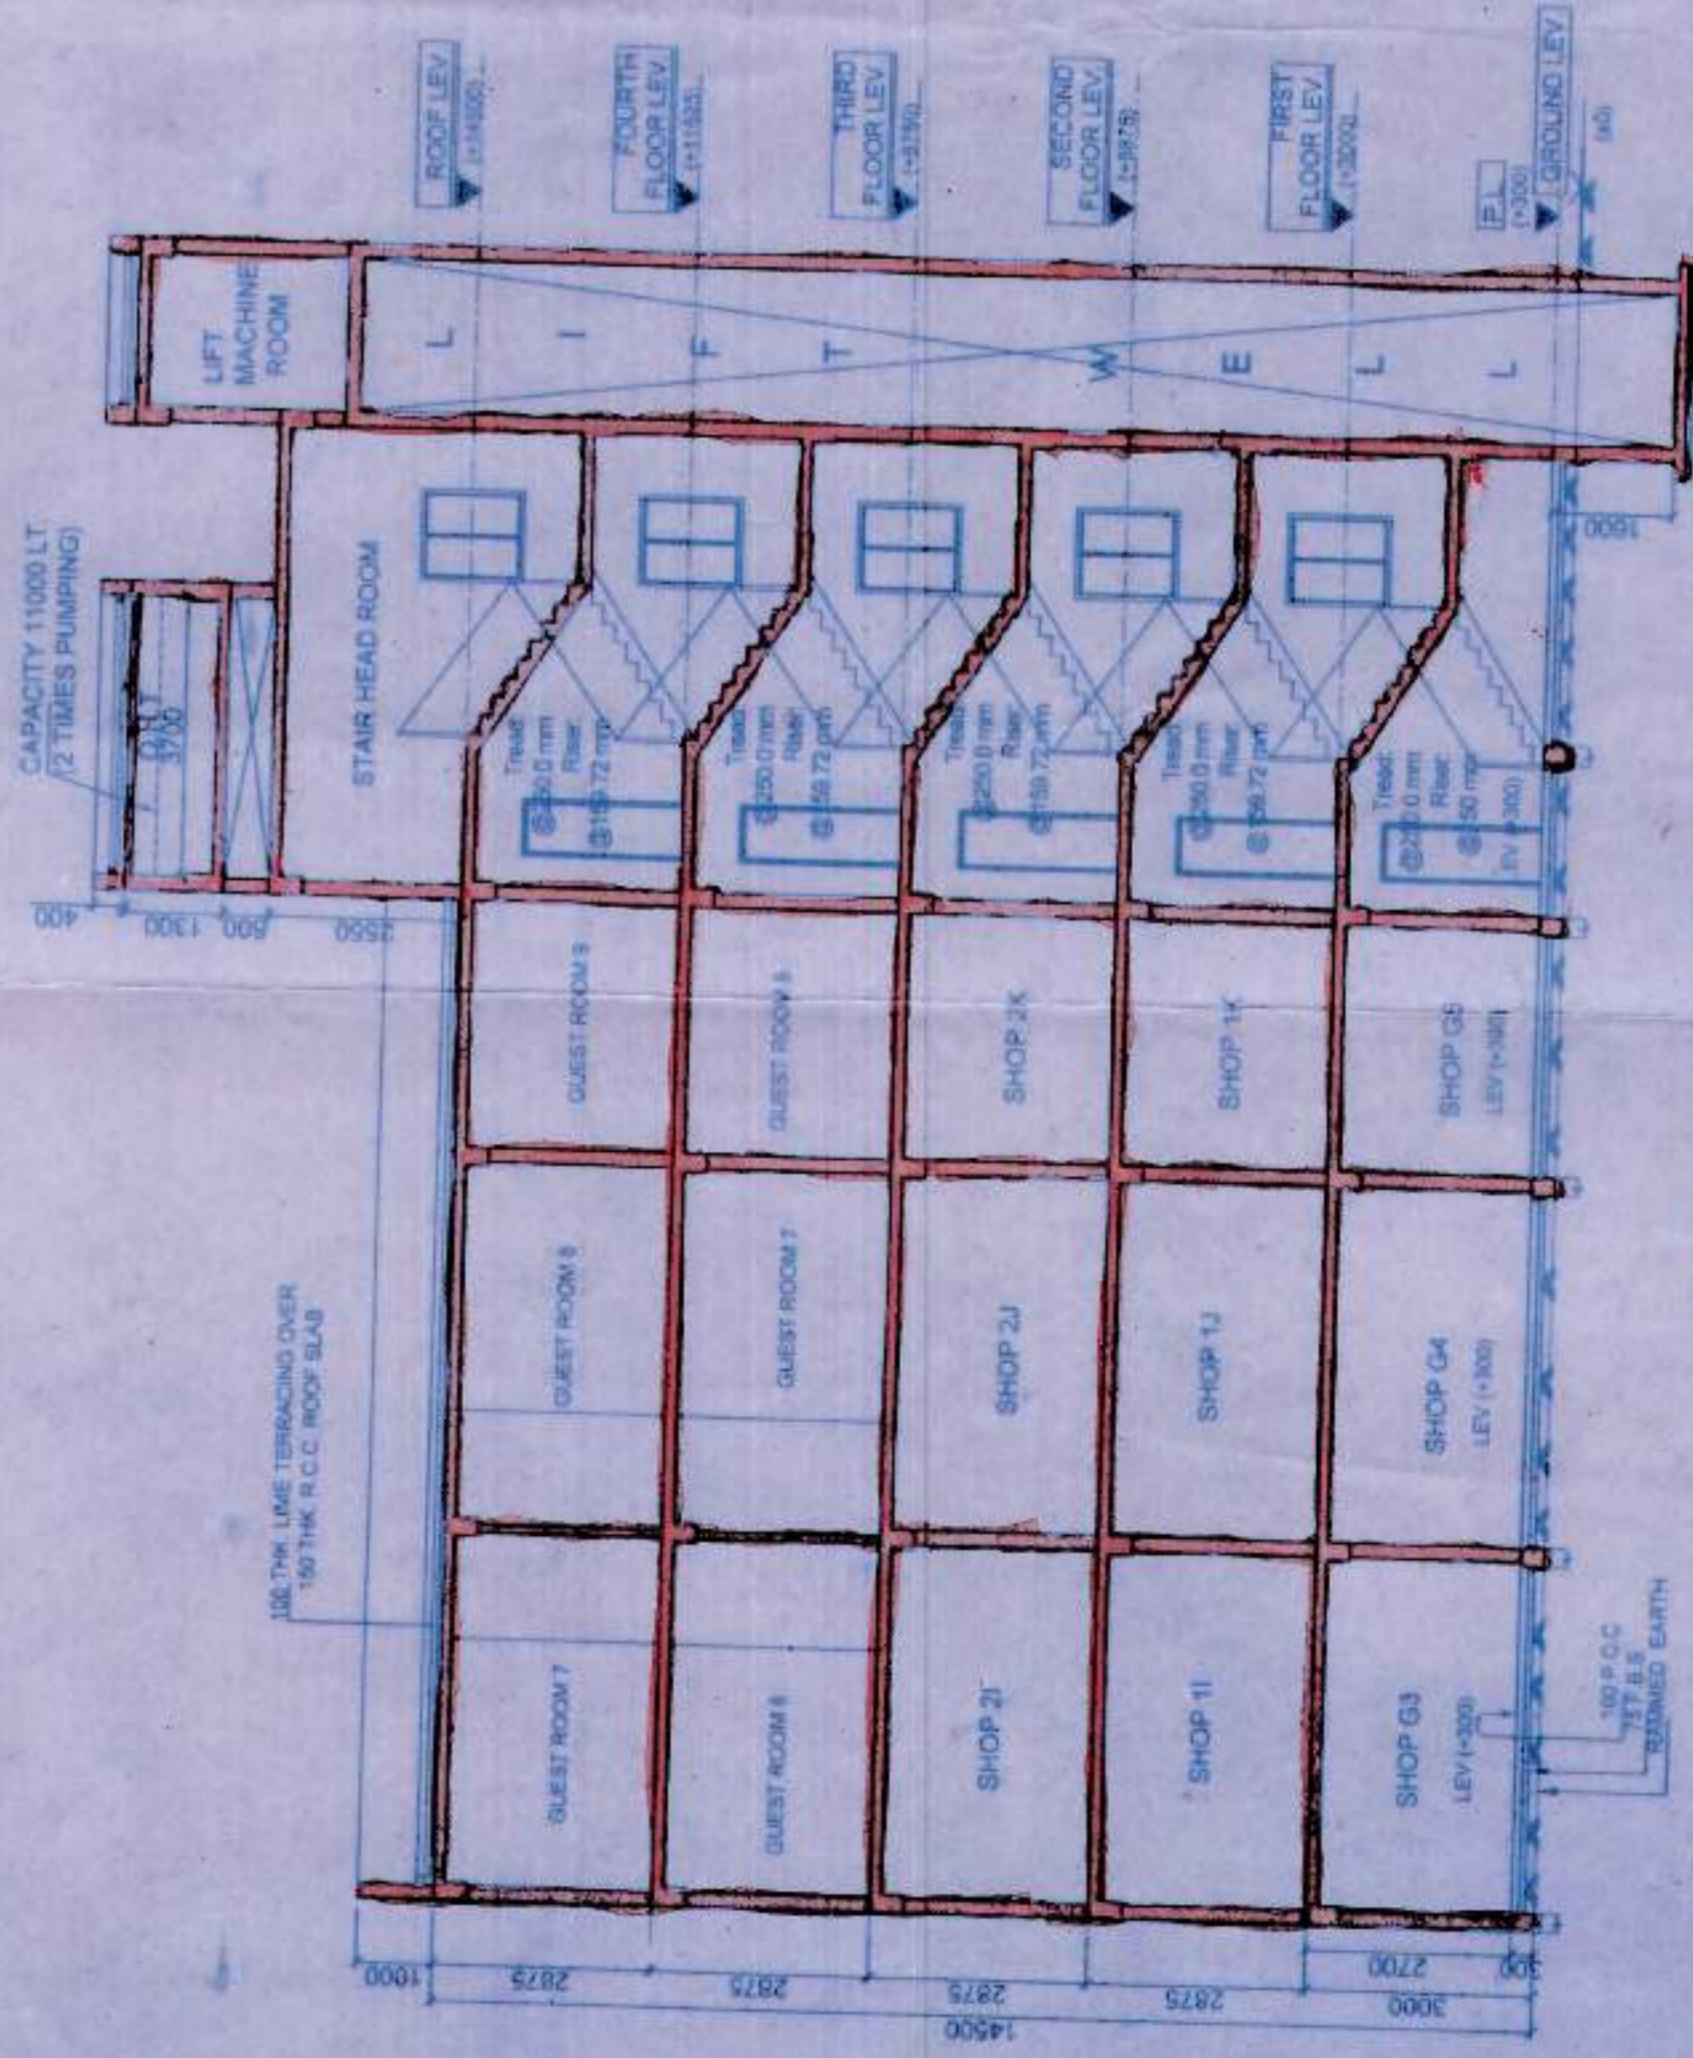

SECTION AT - AA

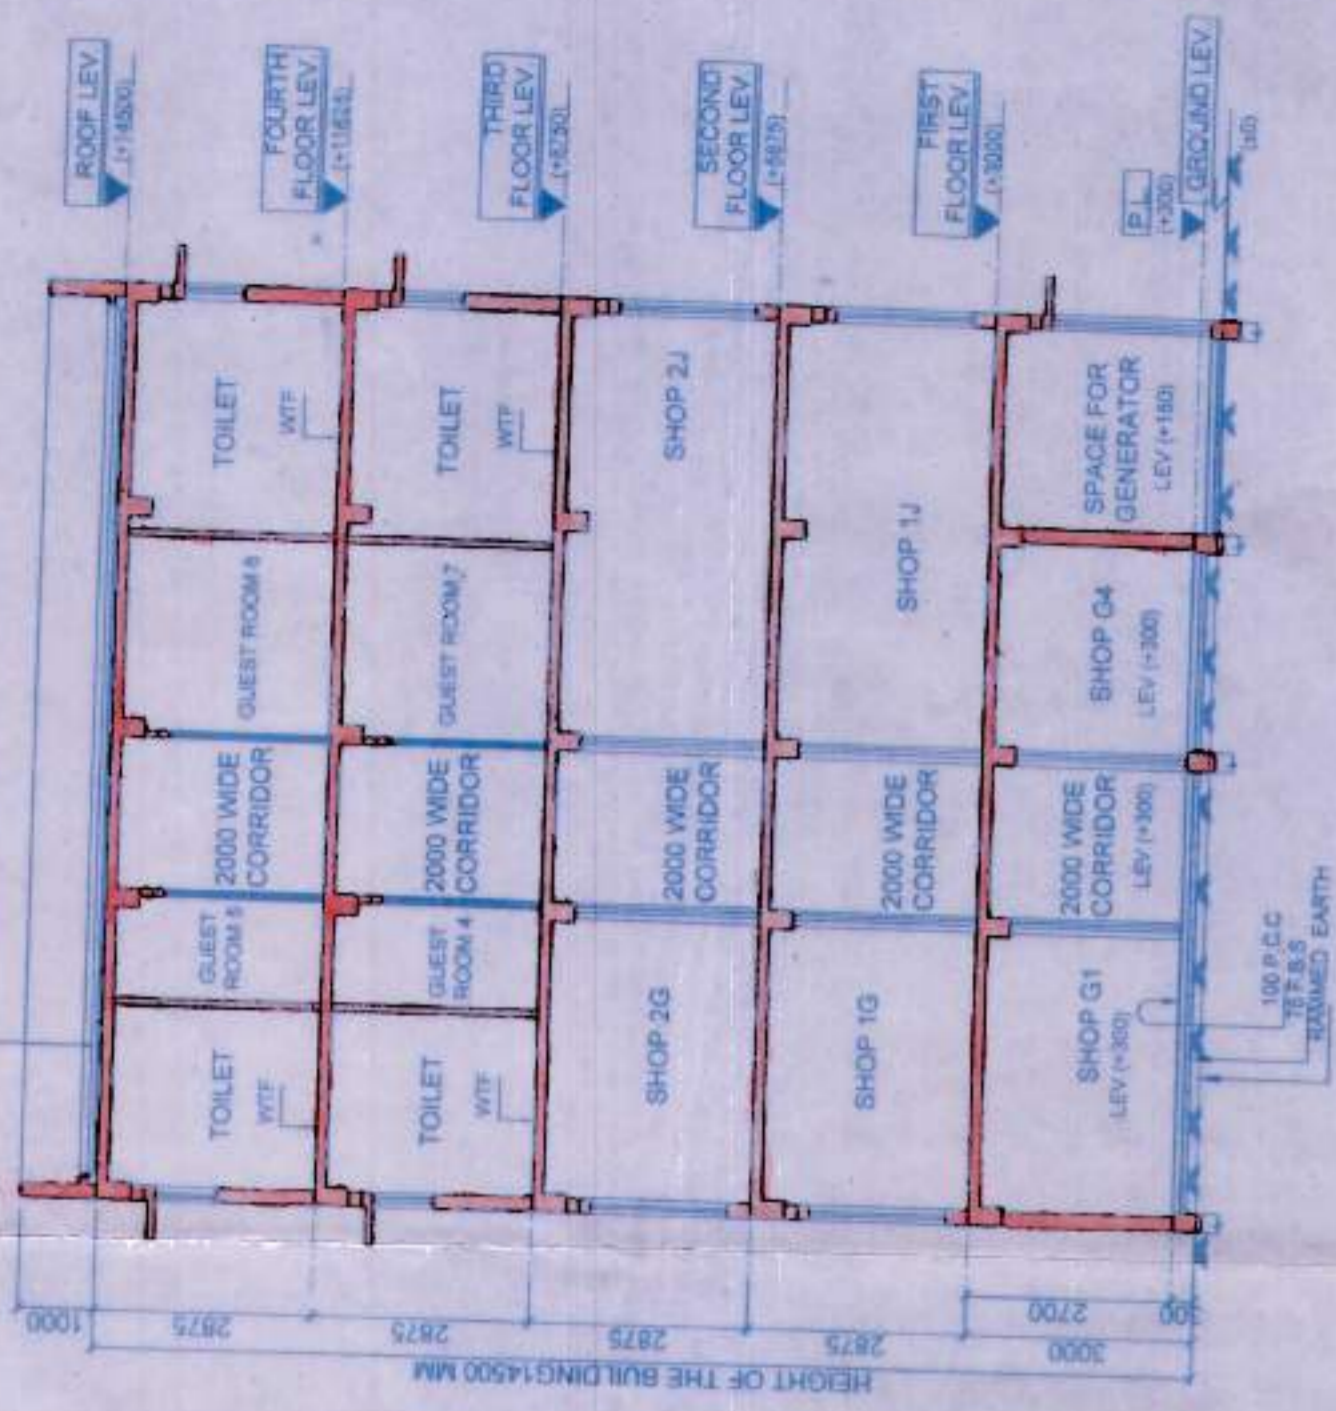

SECTION AT - BB

DOORS	
MARKED	WIDTH HEIGHT
D1A	1800 2100
D1	1200 2100
D2	900 2100
D3	800 2100
D4	750 2100
SD1	2400 2100
SD2	1800 2100
RS (ROLLING SHUTTER)	2000 2100

WINDOWS	
MARKED	WIDTH HEIGHT SILL
W1	1500 1350 750
W2	1200 1350 750
W3	900 1200 900
W4	600 800 1300
SG	1800 300

NOTES :

1. ALL DIMENSIONS ARE IN MM
2. FOLLOW THE LAYOUT ONLY AND FOR ORIENTATION REFER THE SITE PLAN

Proposed G+4 storied building at L.R Dag no- 8905, 8906, 8907 under K.H no. 15143, J.L. no: 20, Thana: Nabadwip, Mouza:- Nabadwip, District: Nadia, under Nabadwip Municipality, Holding no:-49, Paltaghat Road, Ward no:-23

ATANU CHAKRABORTY
 Chartered Architect
 CA/99/24/84

SIGNATURE OF THE ARCHITECTS

Atanu Chakraborty
PRAKALPA

145, NANI GOPAL ROY CHOWDHURY AVENUE,
 Mezzanine & 2nd floor, KOLKATA - 700 014
 T. 033-64607757, WEB SITE : www.prakalpa.in
 E-MAIL : prakalpa.arch@gmail.com

BUILDING PERMIT NO. 57/2019/2016-2017
DATED. 05.10.2016
SANCTIONED AS PER RESOLUTION NO. 16/19/1
DATED. 05.10.2016 AT A.I.C. MEETING.

SANCTIONED VALID
 UP TO 05/10/2019

Authorized Signatory

Atokya Niwas Private Limited

TITLE :
 BLOCK - 3

ROOF PLAN, SECTION- AA, SECTION- BB,
 FRONT ELEVATION

PROJECT ARCHITECT:

PRAKALPA
 145, NANI GOPAL ROY CHOWDHURY AVENUE,
 Mezzanine & 2nd floor, KOLKATA - 700 014
 T. 033-64607757, WEB SITE : www.prakalpa.in
 E-MAIL : prakalpa.arch@gmail.com

SANCTIONED VALID
 UP TO 05/10/2019

Chairman
 Nabadwip Municipality



DRAWN BY	ANISHA PRITIK
CHECKED BY	
APPROVED BY	
SCALE	1 : 100
DRAWING NO	
SUBMISSION	
DATE	08.08.15
REVISION NO	
SO. GAR. AMBAR - B. 3-5	