




COMMERCIAL GROUND FLOOR

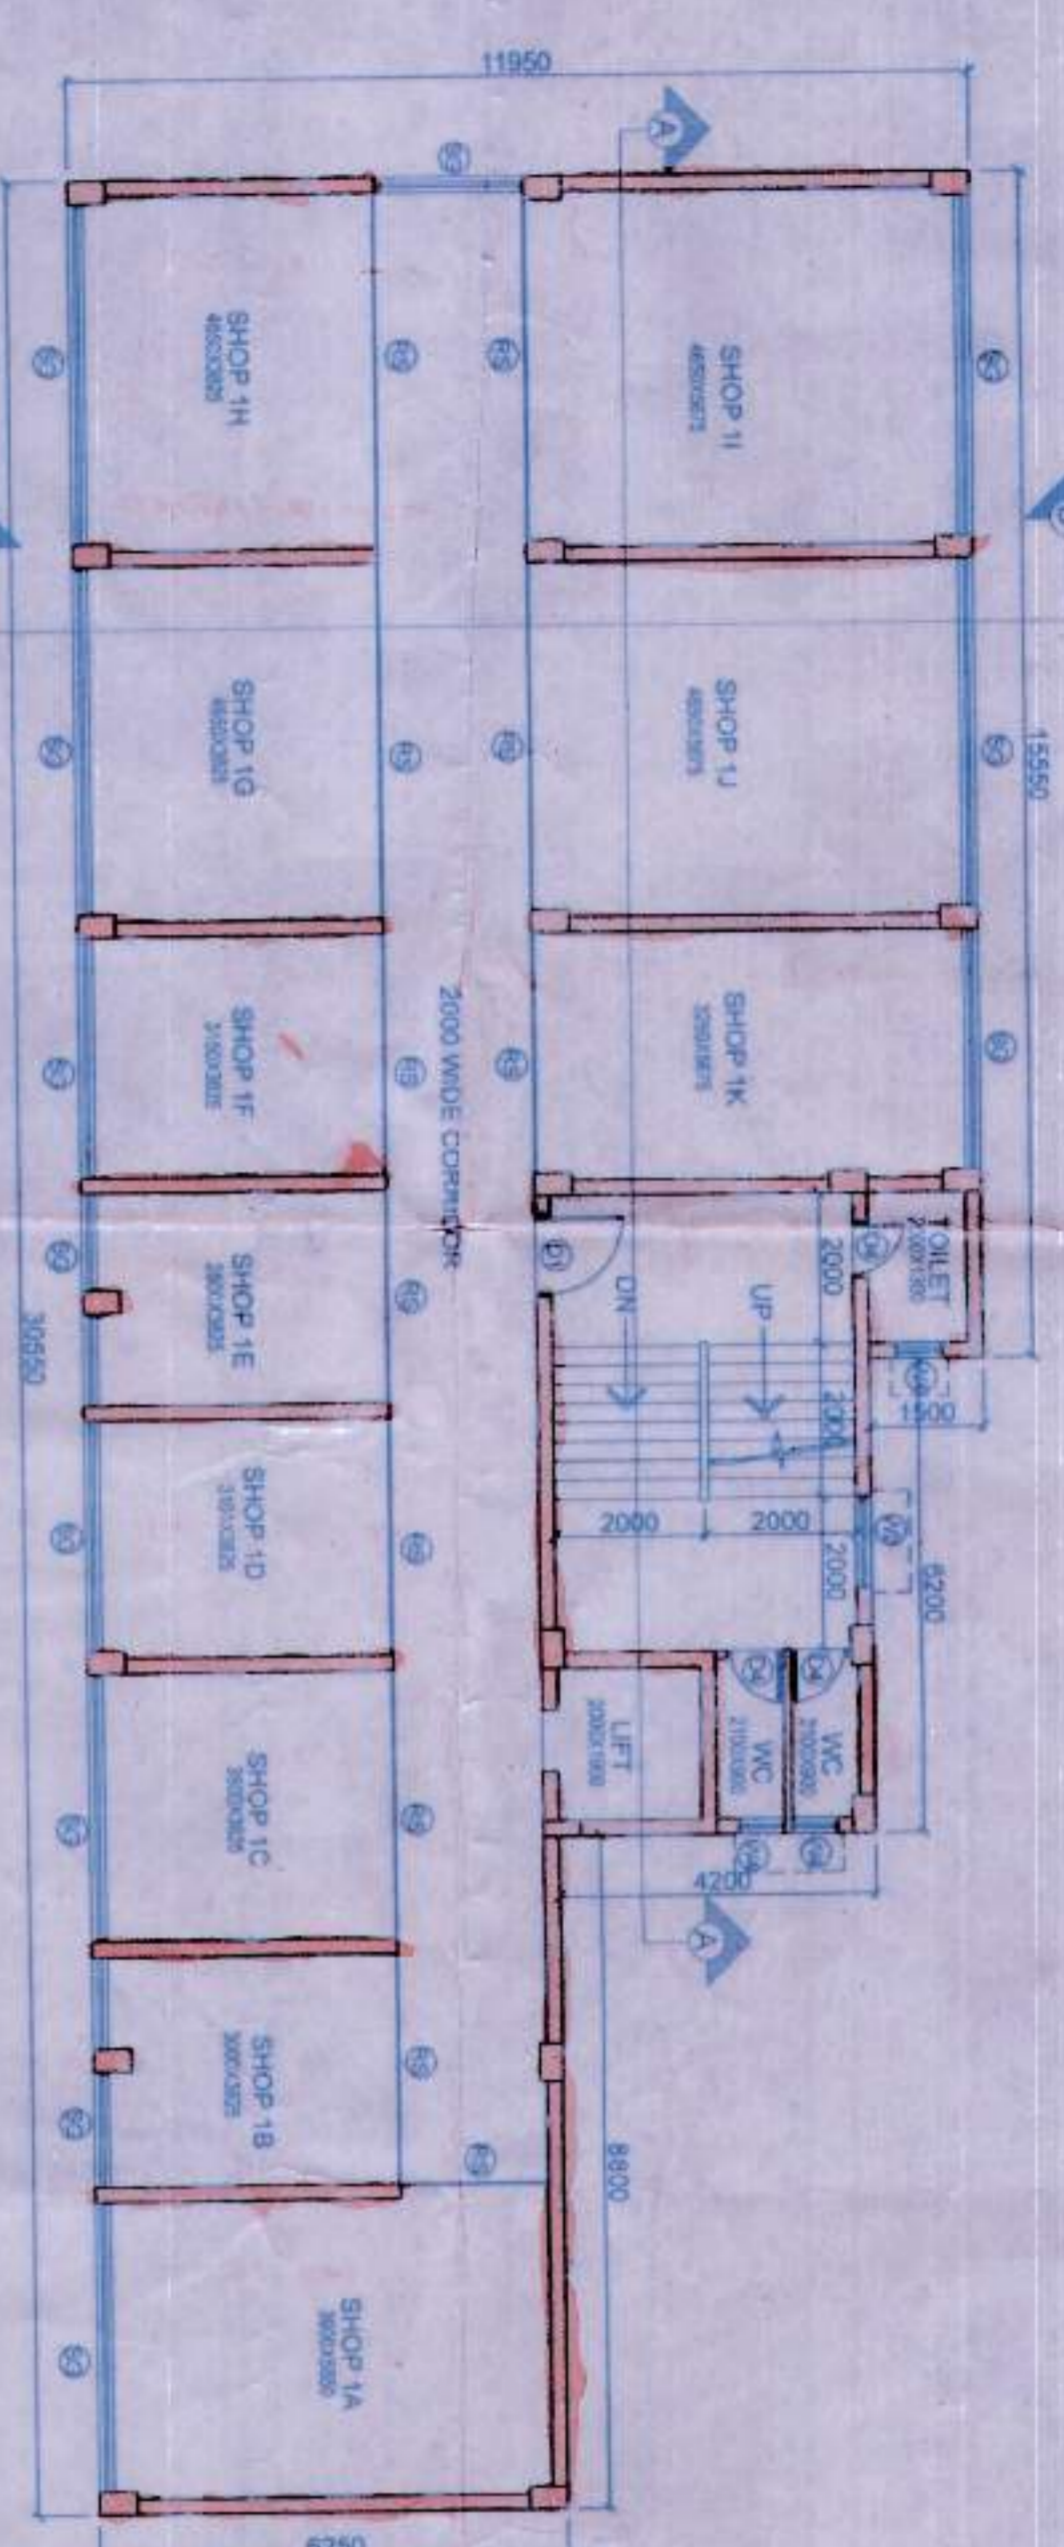


COMMERCIAL 1ST FLOOR

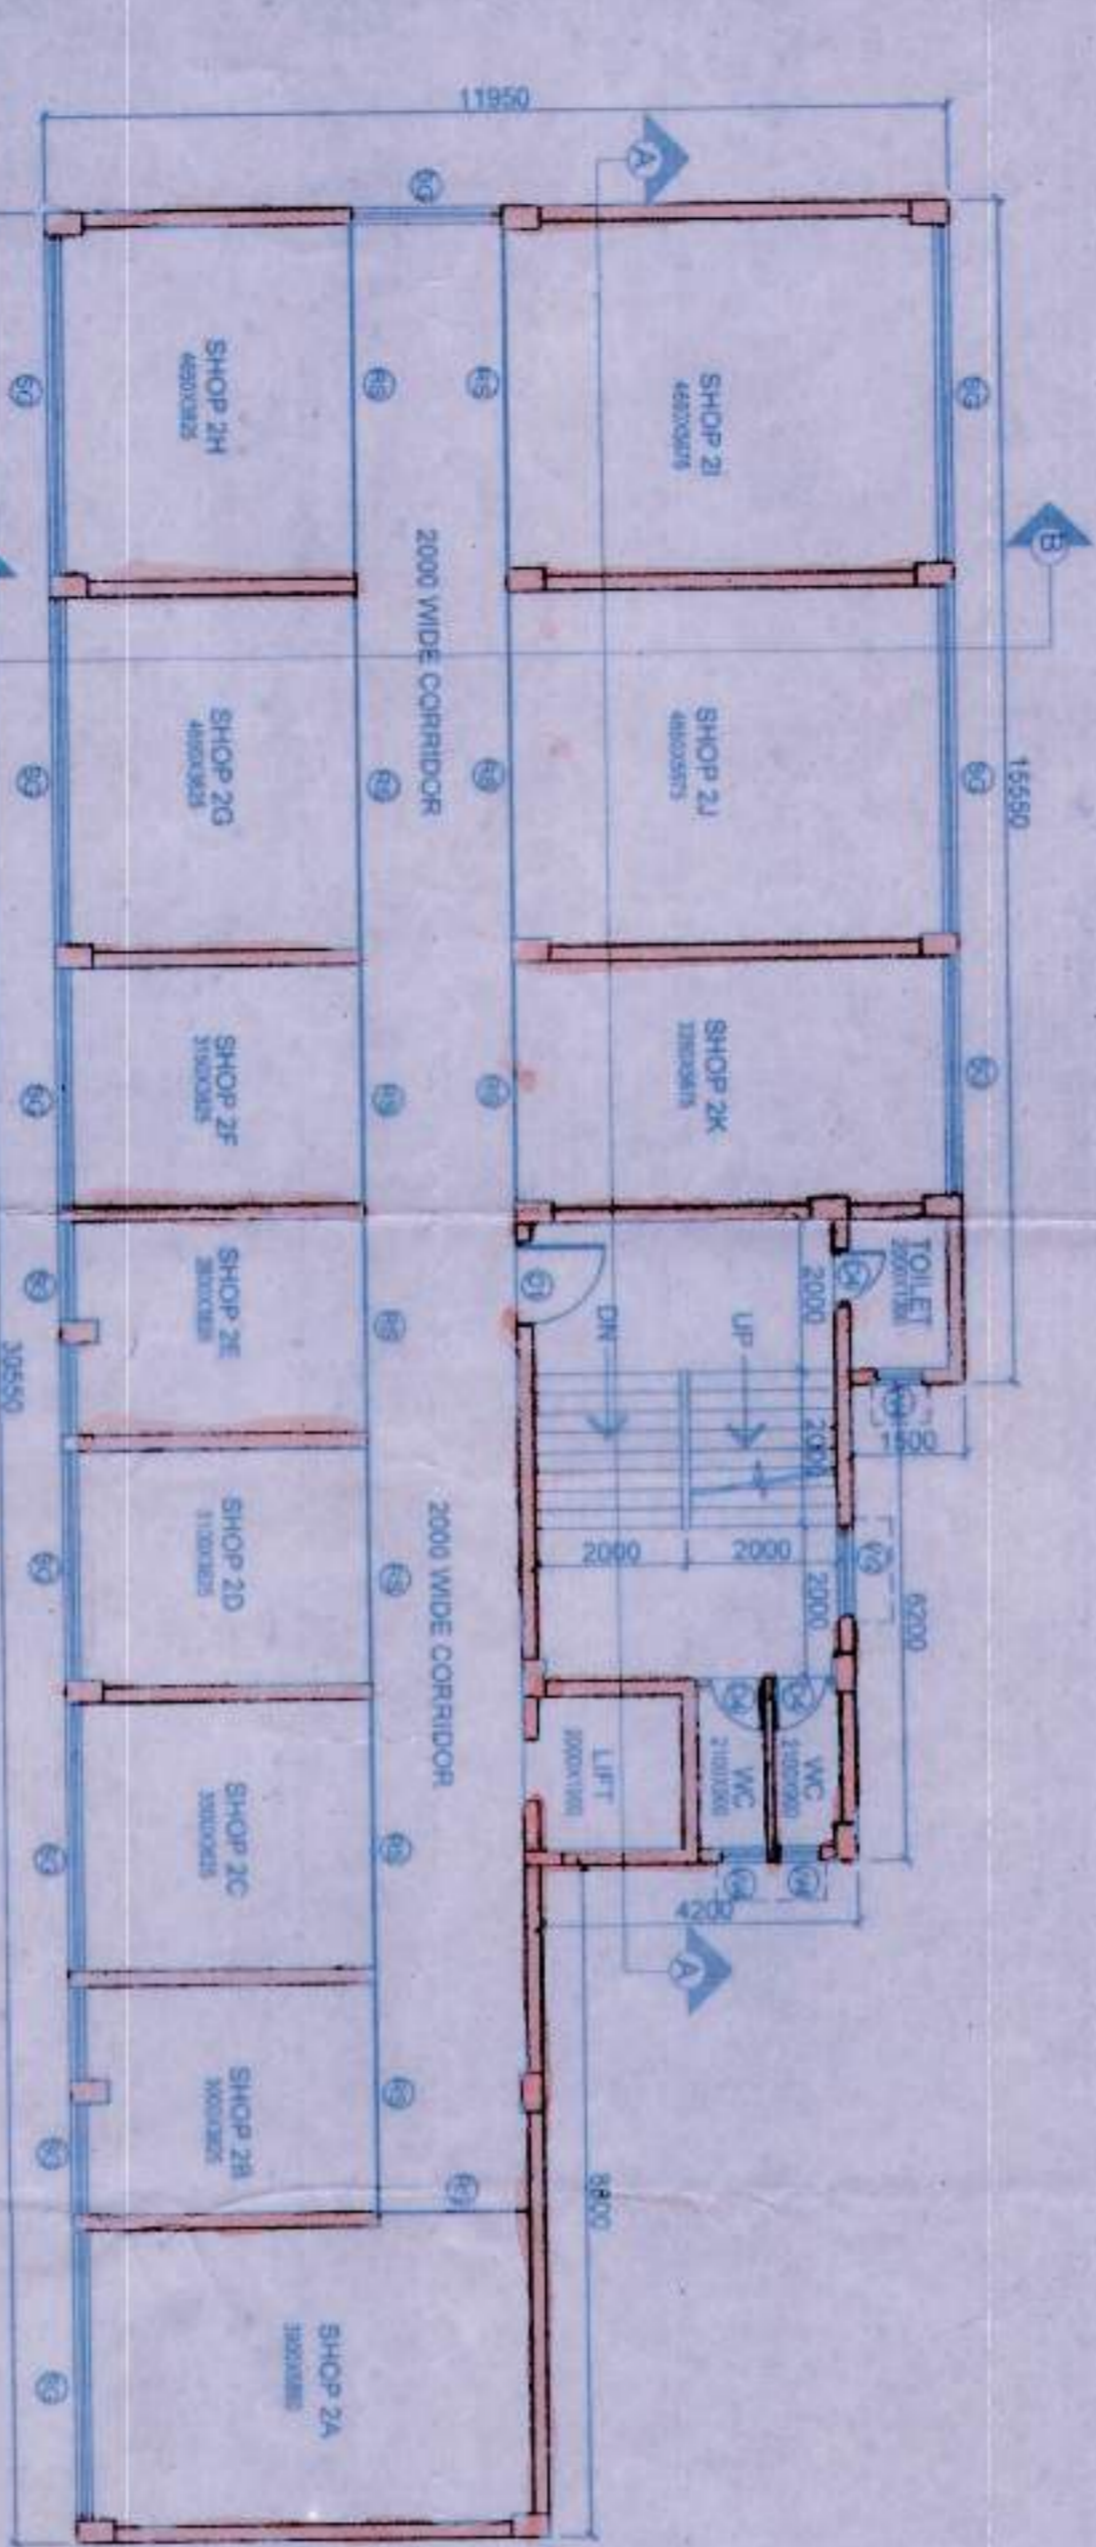

COMMERCIAL 2ND FLOOR

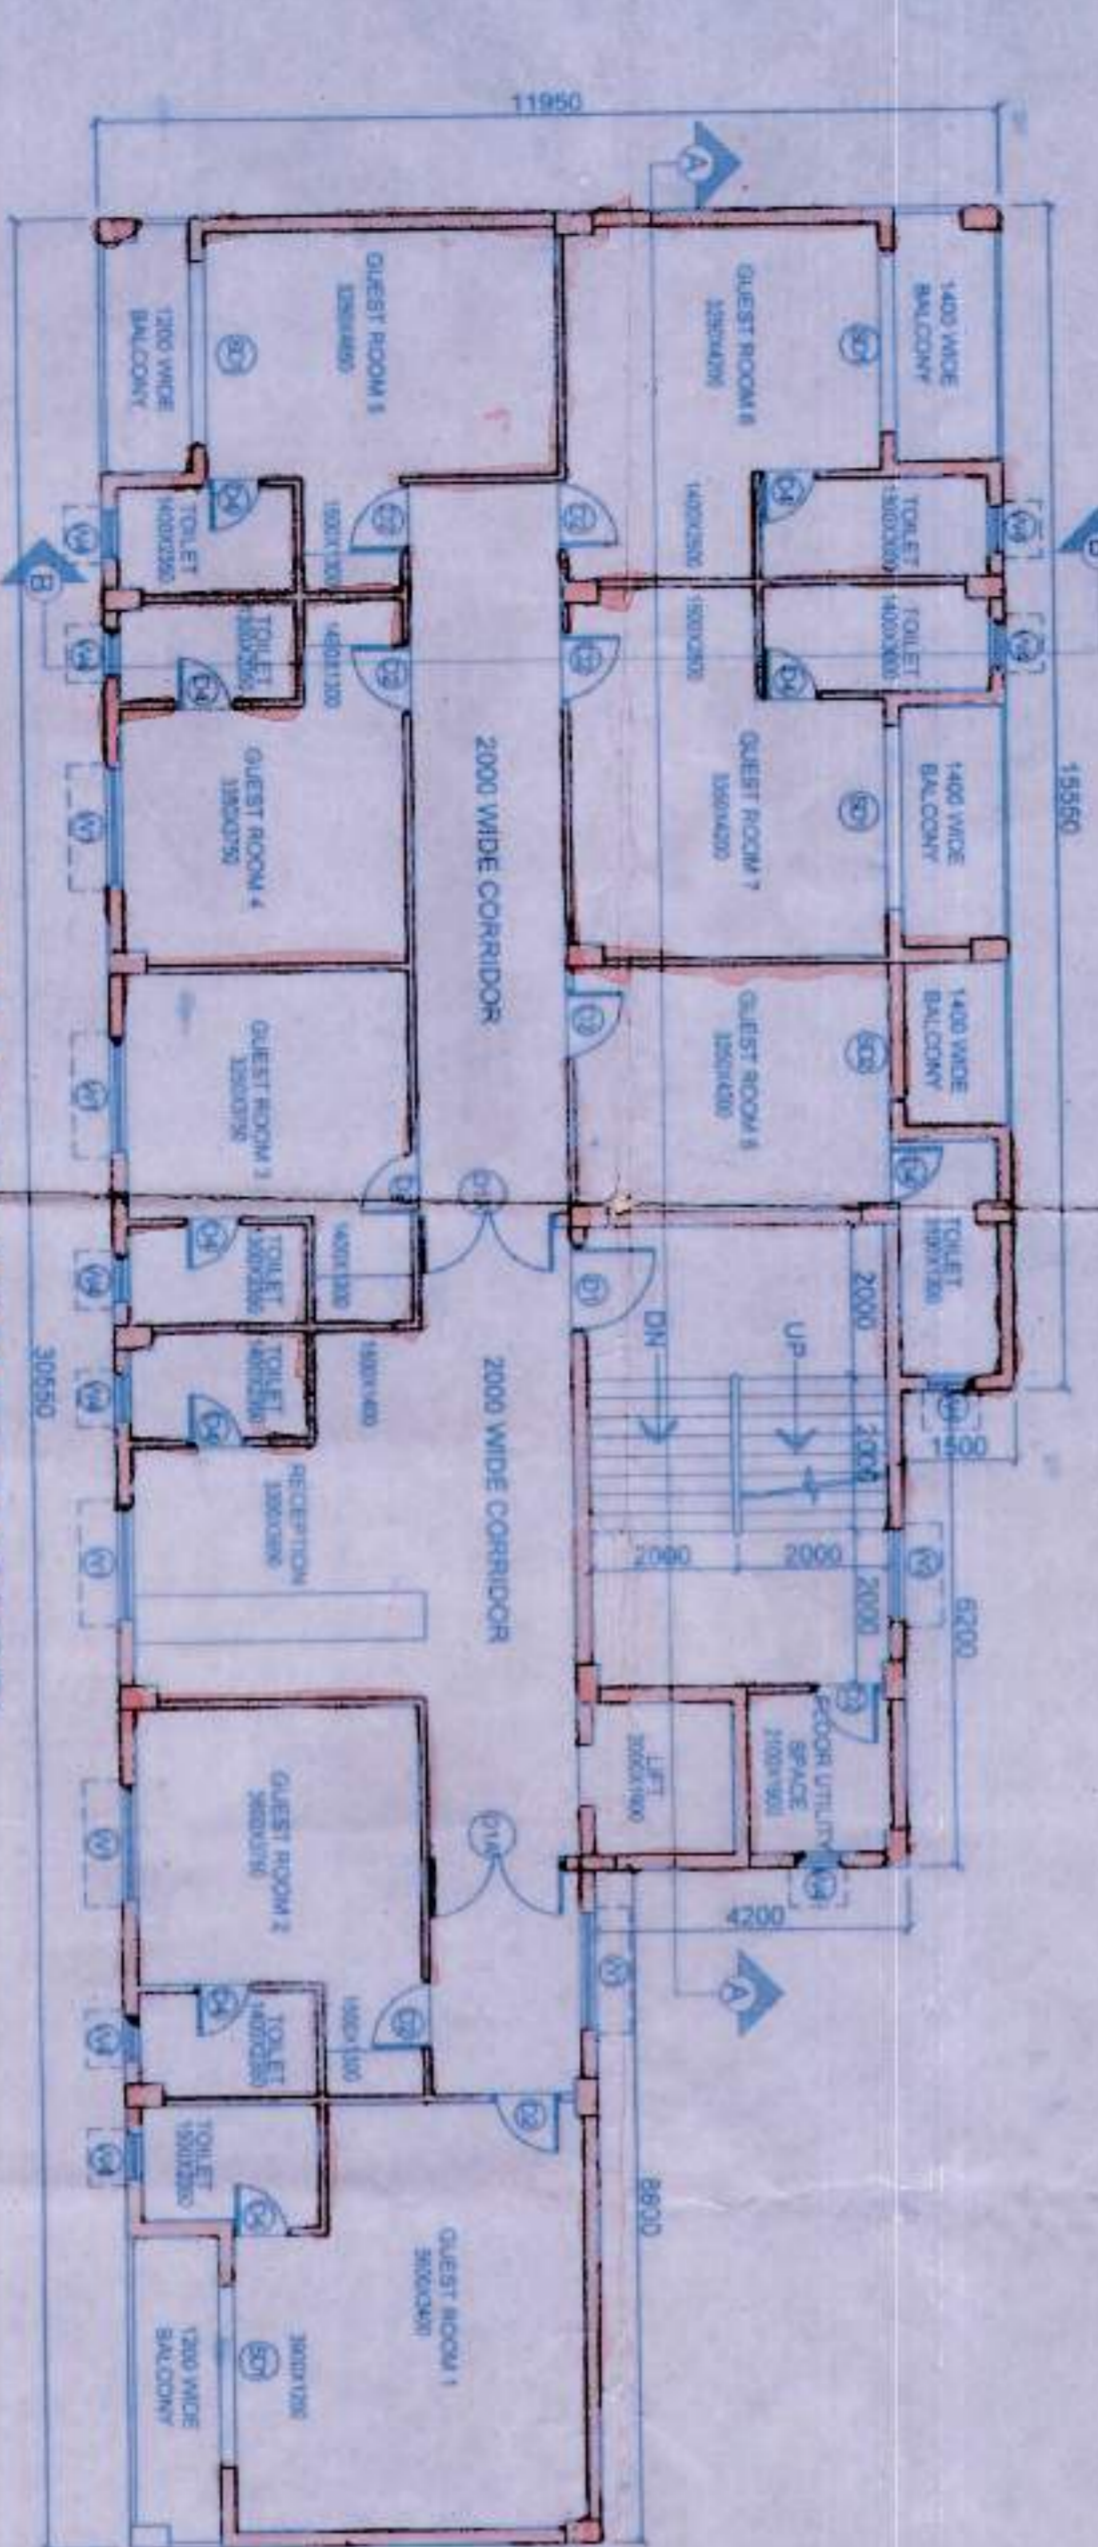

3RD FLOOR PLAN (GUEST HOUSE)

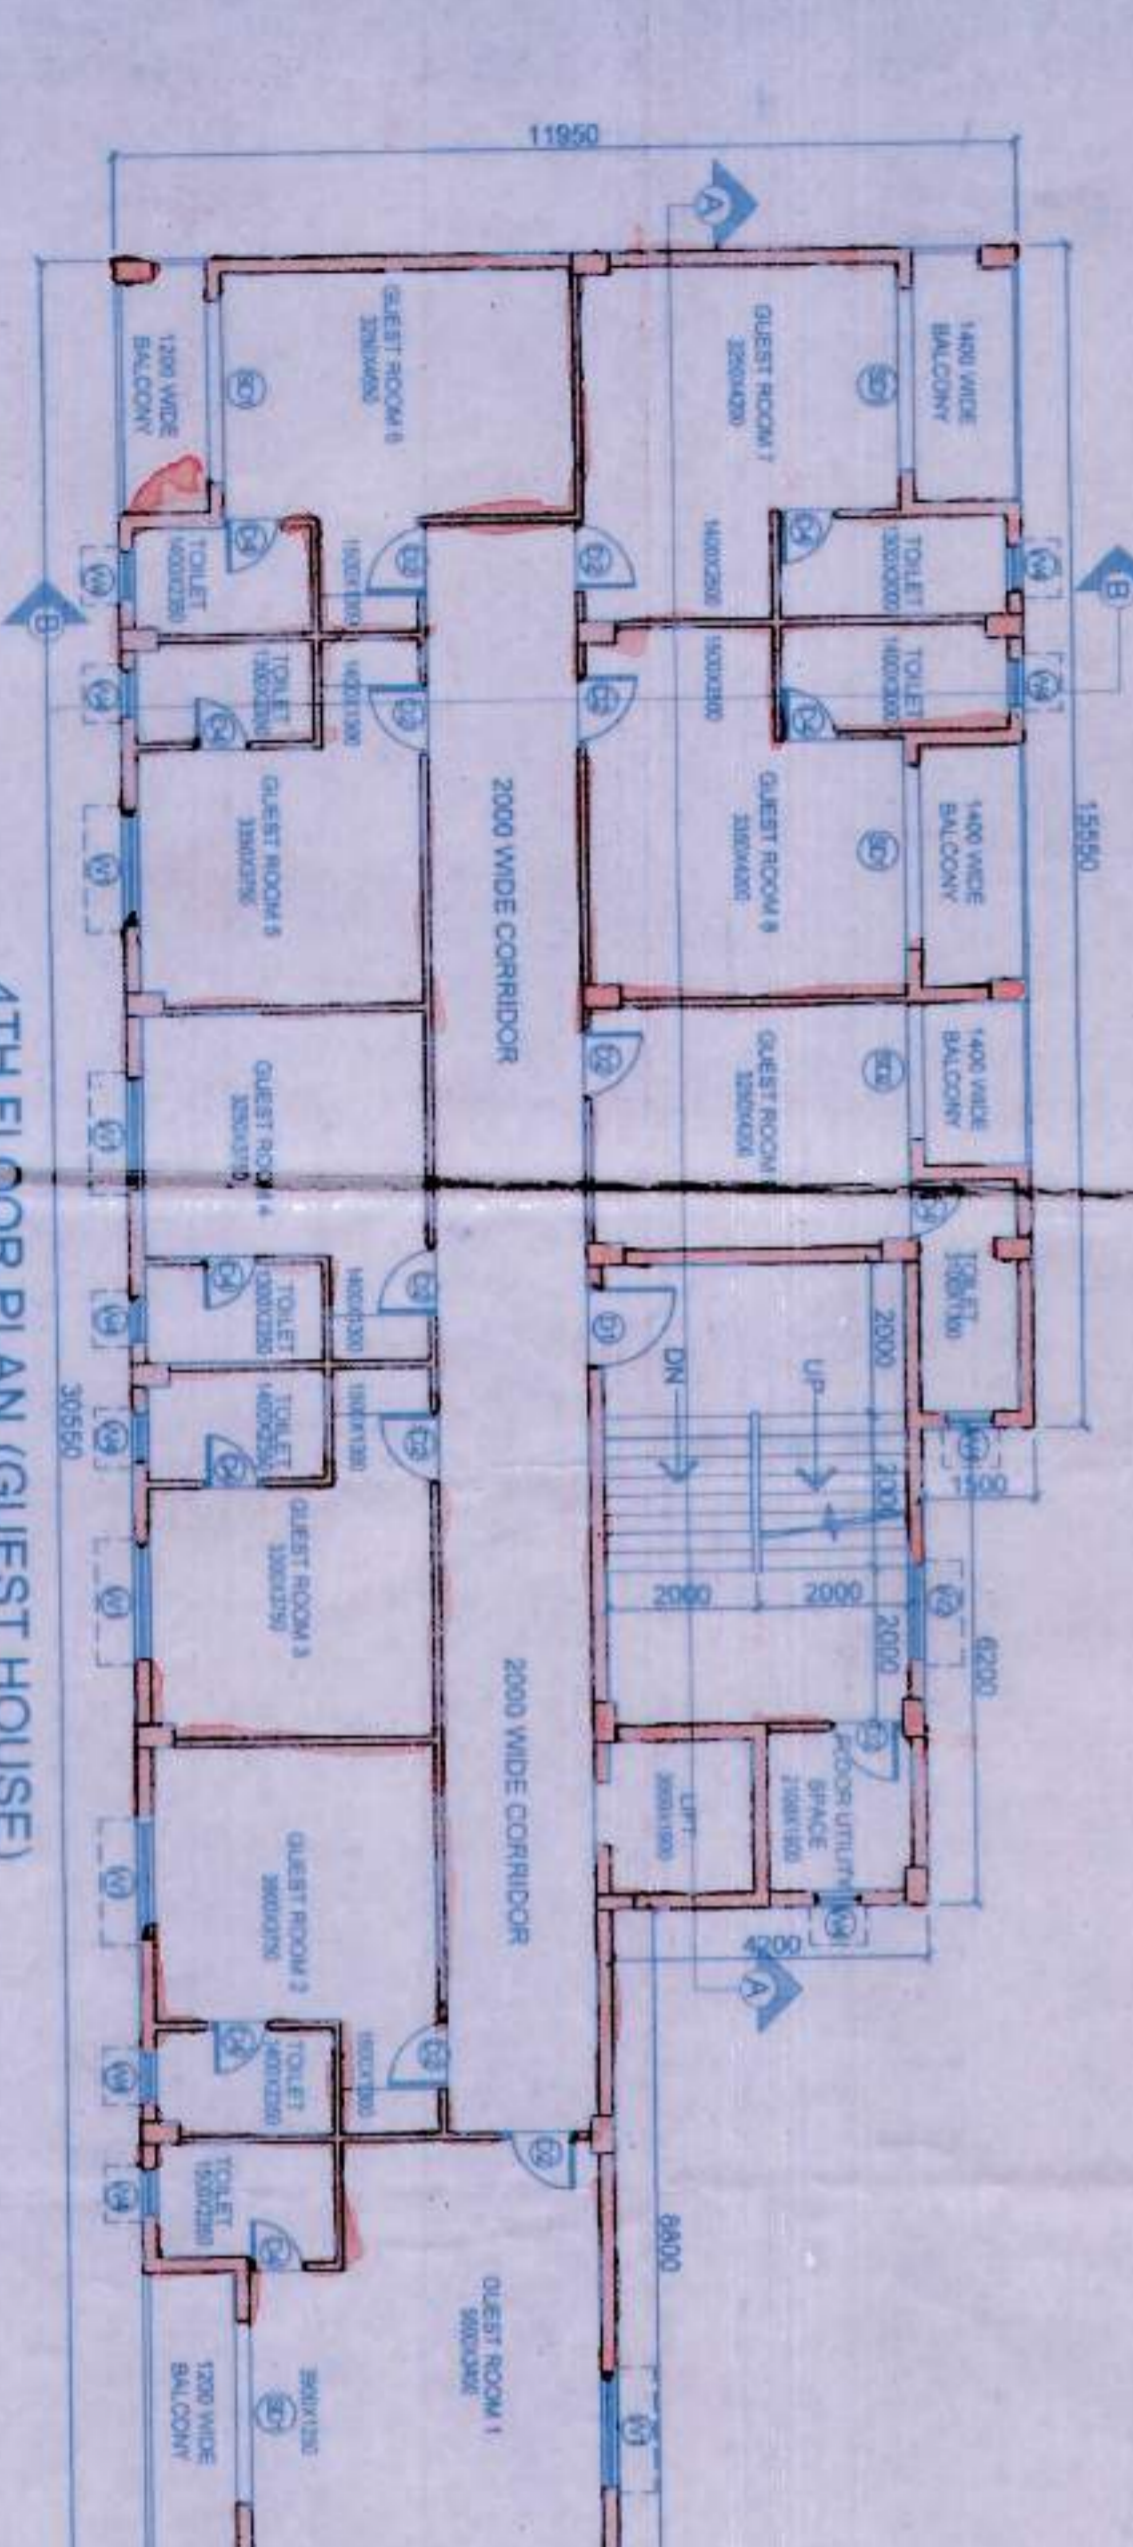

4TH FLOOR PLAN (GUEST HOUSE)

DOORS		WINDOWS	
MARKED WIDTH	HEIGHT	MARKED WIDTH	HEIGHT
D1A	1800	W1	1500
D1	1200	W2	1200
D2	900	W3	900
D3	800	W4	600
D4	750	W1	1350
SD1	2400	W2	1350
SD2	1800	W3	1200
RS (ROLLING SHUTTER)	2000	W4	800
	2100	SG	800
			300

NOTES:  
 1. ALL DIMENSIONS ARE IN MM  
 2. FOLLOW THE LAYOUT ONLY AND FOR ORIENTATION REFER THE SITE PLAN

Proposed G+4 Storied building at L.R Dag no- 8905, 8906, 8907 under K.H no. 15143, J.L. no: 20, Thana: Nabadwip, Mouza:- Nabadwip, District: Nadia, under Nabadwip Municipality, Holding no:-49, Patgahat Road, Ward no:-23

ATANU CHAKRABORTY  
 Chartered Architect  
 CA/99/24684

SIGNATURE OF THE ARCHITECTS  
 Atanu Chakraborty

PRAKALPA™  
 145, NANI GOPAL ROY CHOWDHURY AVENUE,  
 Hazratnagar & 2nd floor, KOLKATA - 700 014  
 T : 033 84507757 / WEB SITE : www.praakalpa.in  
 E-MAIL : praakalpa.arch@gmail.com

BUILDING PERMIT NO. 5700/KOL/2016-2017  
 DATED 05.10.2016  
 SANCTIONED AS PER RESOLUTION NO. 1/10/C/DATED.05.10.2016 AT RAJCHANDRAN  
 MUNICIPALITY



Sanctioned by  
 Chairman  
 Nabadwip Municipality

PROJECT ARCHITECT  
 PRAKALPA™  
 DATED: 20/08/2016  
 BP / NM / 20 / 2016

145, NANI GOPAL ROY CHOWDHURY AVENUE, SANCTIONED AS PER RESOLUTION  
 Hazratnagar & 2nd floor, KOLKATA - 700 014  
 T : 033 84507757 / WEB SITE : www.praakalpa.in  
 E-MAIL : praakalpa.arch@gmail.com  
 DATED: 20/08/2016  
 20. AT ALC. MEETING.

DRAWN BY: ANISHA PATIL  
 CHECKED BY:  
 APPROVED BY:  
 SCALE: 1:100  
 SUBMISSION DRAWING  
 DRAWING NO: SOC-AR-NAB-AR-RL-3-4  
 REVISION NO: