




SECTION-AA

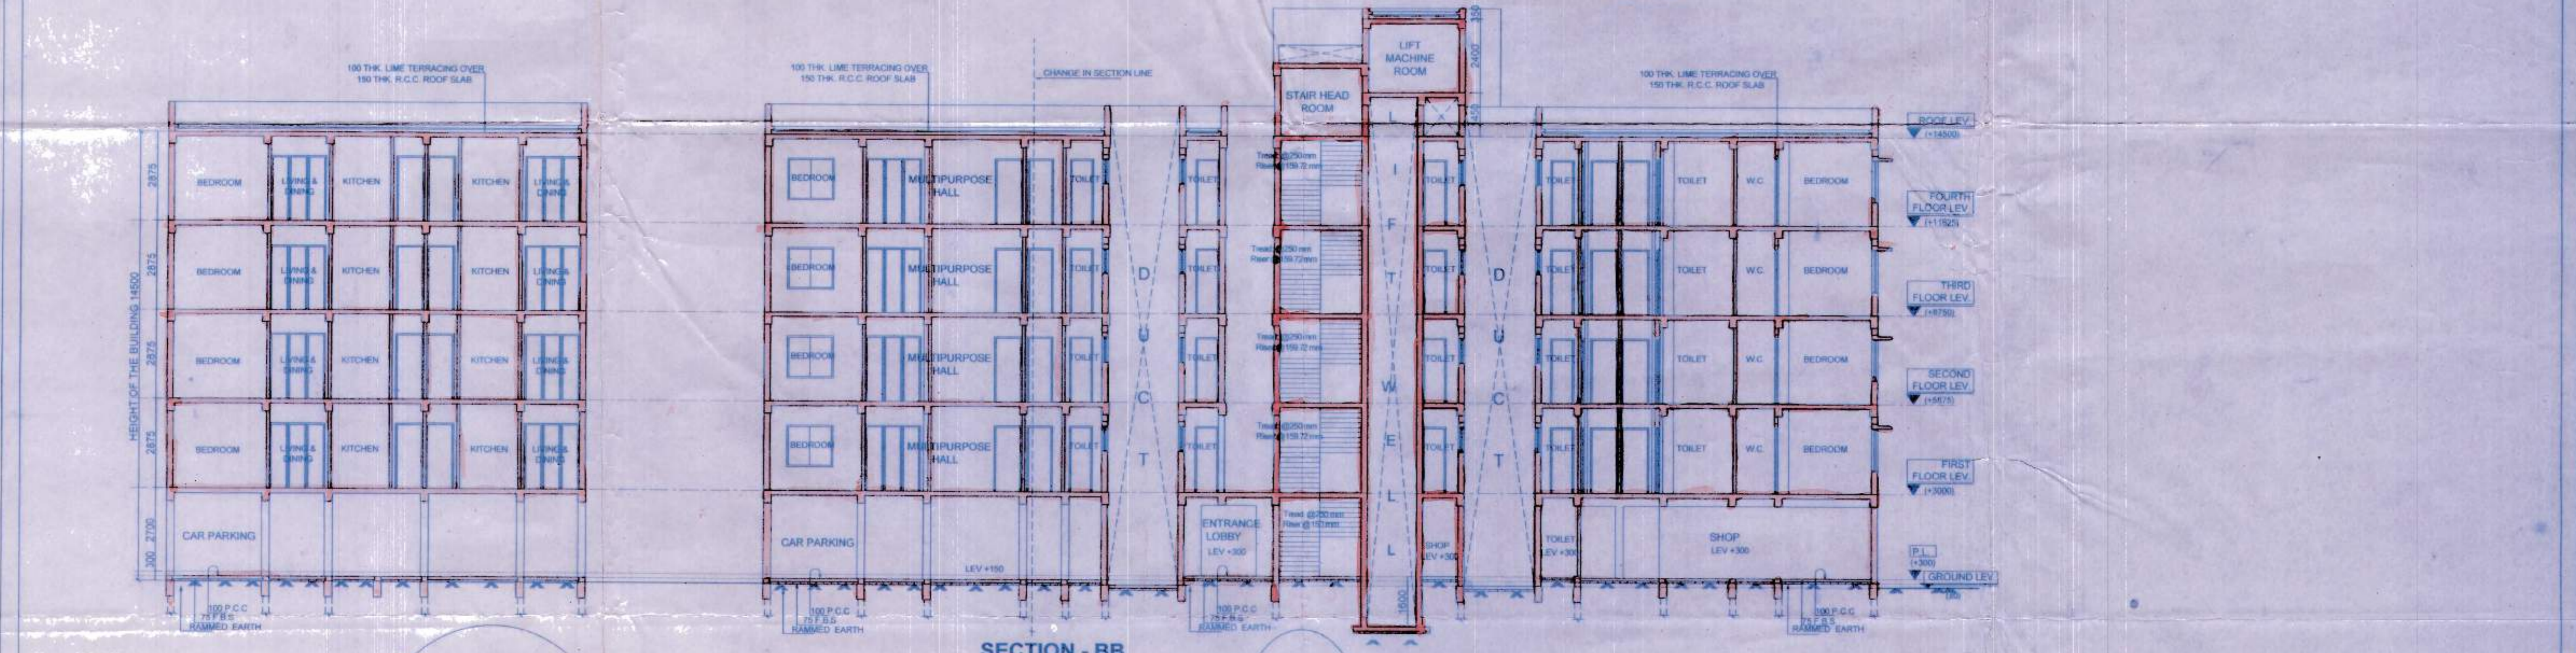

SECTION-BB

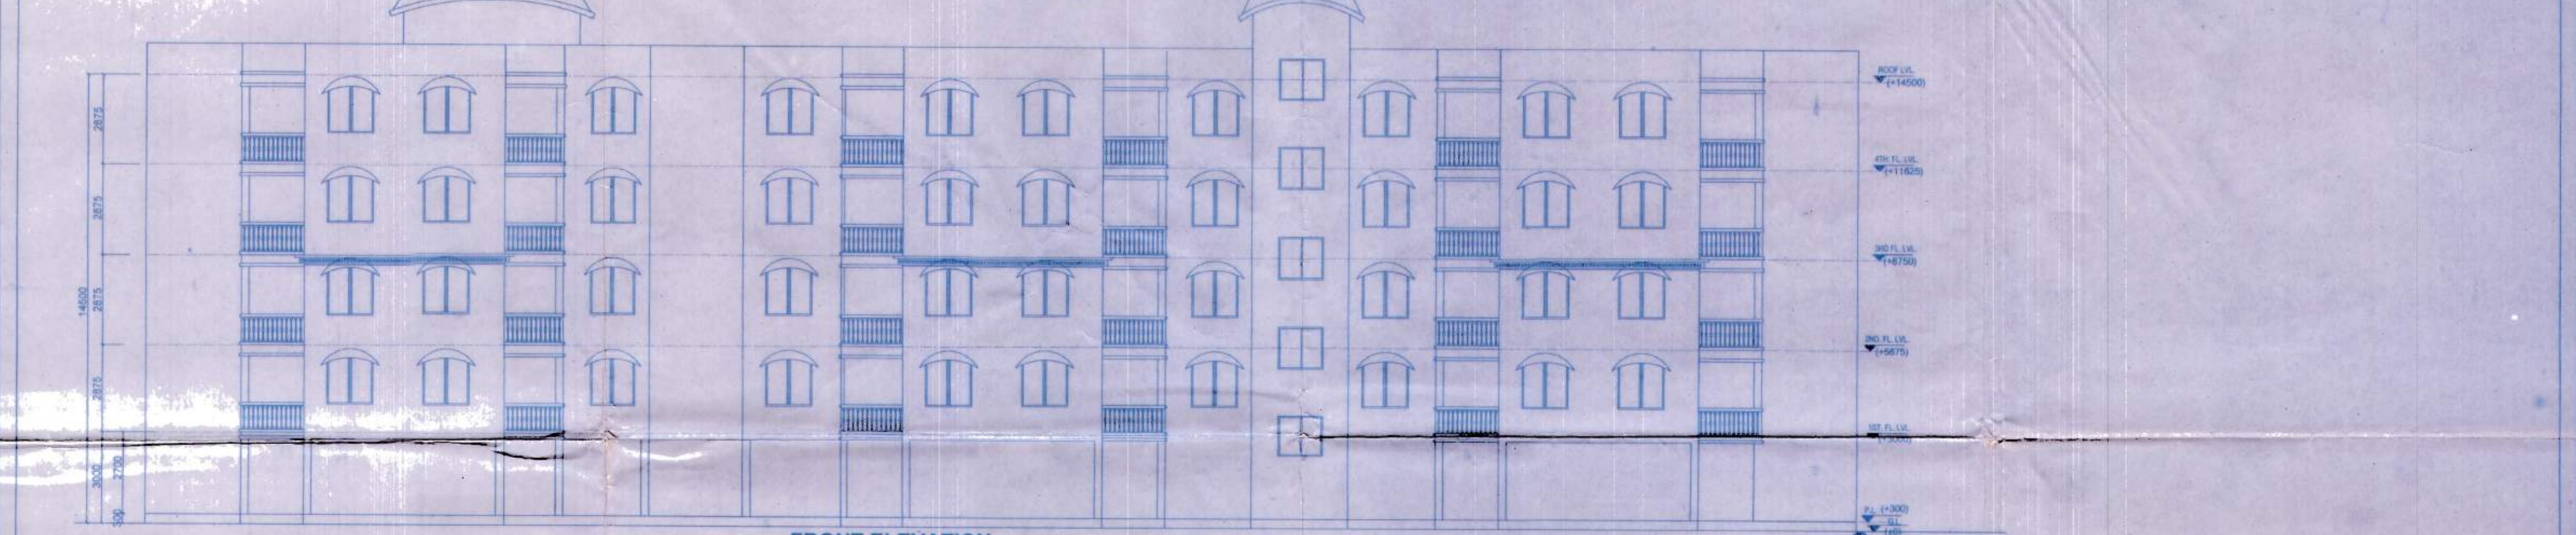

FRONT ELEVATION

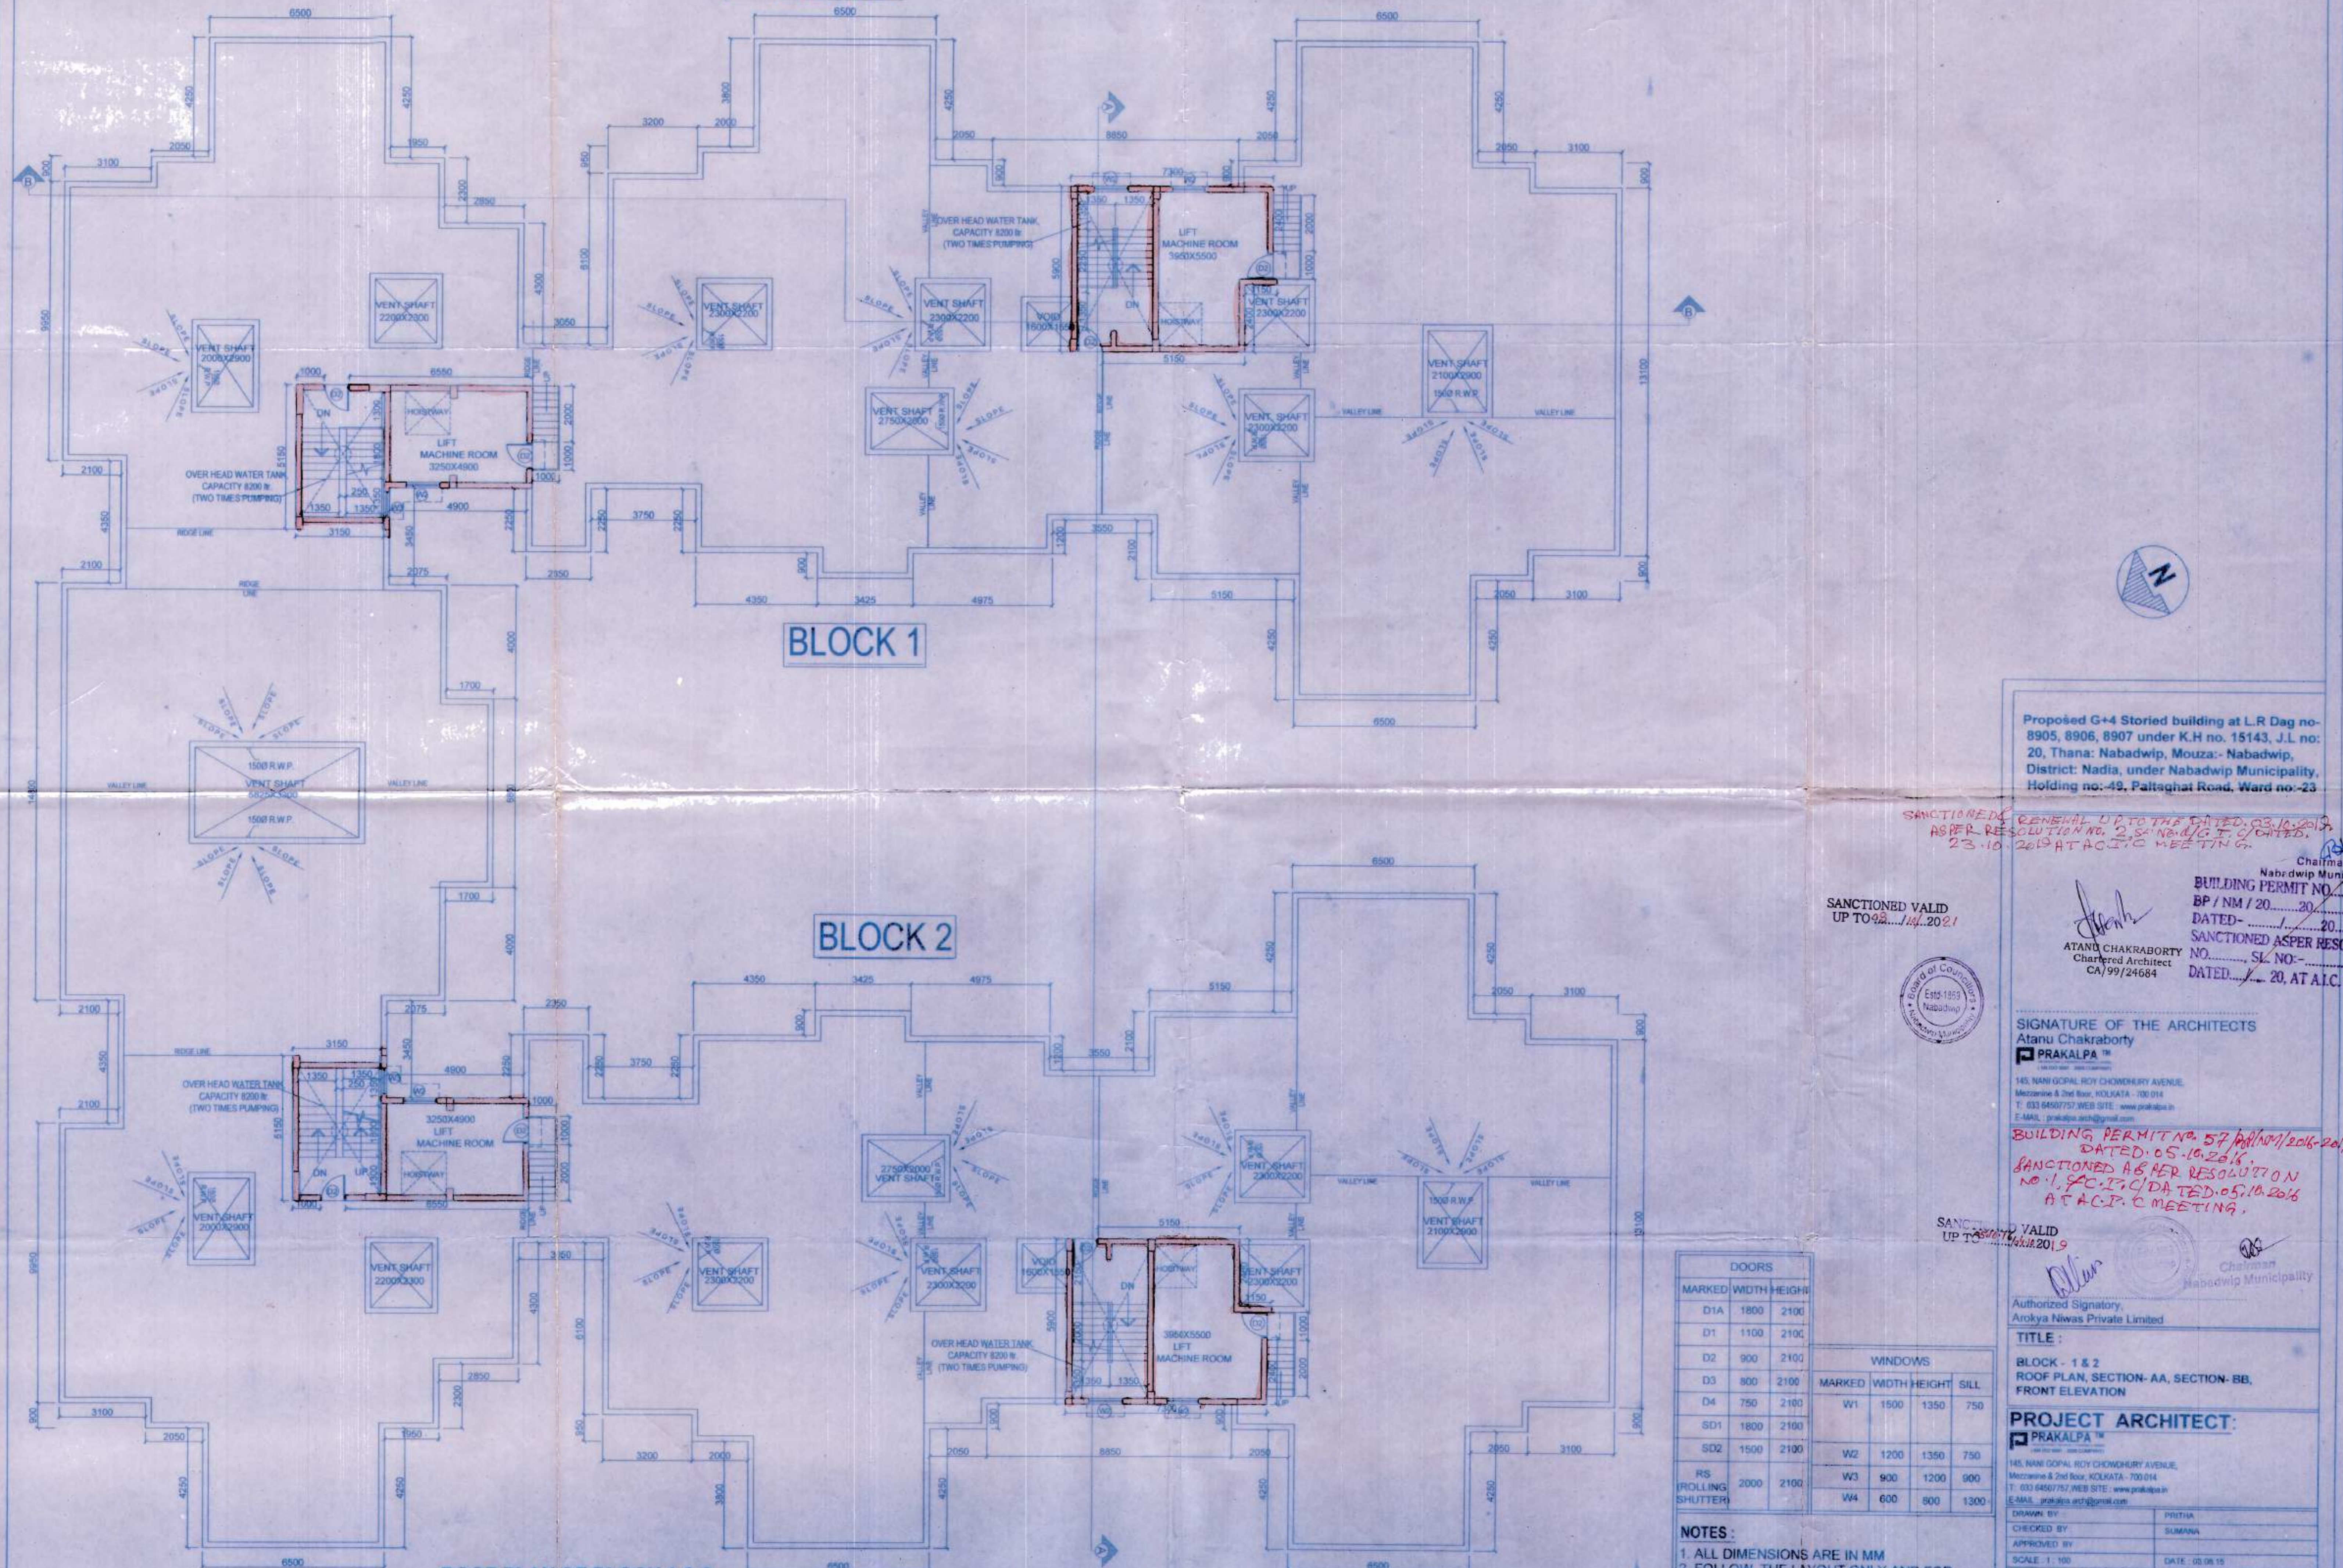

ROOF PLAN OF BLOCK 1 & 2

DOORS		WINDOWS		
MARKED	WIDTH HEIGHT	MARKED	WIDTH HEIGHT	SILL
D1	1100 2100	W1	1500 1350	750
D2	900 2100	W2	1200 1350	750
D3	800 2100	W3	900 1200	900
D4	750 2100	W4	600 900	1300
SD1	1800 2100			
SD2	1500 2100			
RS	2000 2100			

NOTES:
 1. ALL DIMENSIONS ARE IN MM
 2. FOLLOW THE LAYOUT ONLY AND FOR ORIENTATION REFER THE SITE PLAN

Proposed G-4 Storted building at L.R Dag no-8905, 8906, 8907 under K.H no. 15143, J.L. no. 20, Thana: Nabadwip, Mouza: Nabadwip, District: Nadia, under Nabadwip Municipality, Holding no.-49, Patisghat Road, Ward no.-23

SANCTIONED VALID UP TO 20.11.2021

SANCTIONED AS PER RESOLUTION NO. 23.10.2019 AT A.C.P.C MEETING.

Chairman Nabadwip Municipality
 BP / NM / 20.11.2021
 DATED: 05.10.2019
 SANCTIONED AS PER RESOLUTION NO. 1.90.17.01/CD/ATD/05.10.2019 AT A.C.P.C MEETING.

SIGNATURE OF THE ARCHITECTS
 Atanu Chakraborty
 PRAKALPA™
 141, NEW SCHEME, NEW CHANDRABERY AVENUE, Mettupalayam & 2nd Stage, KOLOMATA - 700 014
 T: 033 6667757 WEB SITE: www.pralakpa.in
 E-MAIL: prakalpa@pralokpa.com

BUILDING PERMIT NO. 57/NM/2019-2021
 DATED: 05.10.2019
 SANCTIONED AS PER RESOLUTION NO. 1.90.17.01/CD/ATD/05.10.2019 AT A.C.P.C MEETING.

Authorized Signatory,
 Anokya Niwas Private Limited

TITLE:
 BLOCK - 1 & 2
 ROOF PLAN, SECTION-AA, SECTION-BB,
 FRONT ELEVATION

PROJECT ARCHITECT:
 PRAKALPA™
 141, NEW SCHEME, NEW CHANDRABERY AVENUE, Mettupalayam & 2nd Stage, KOLOMATA - 700 014
 T: 033 6667757 WEB SITE: www.pralakpa.in
 E-MAIL: prakalpa@pralokpa.com

DRAWN BY: PRITIKA
 CHECKED BY: SUMANA
 SCALE: 1:100 DATE: 05.10.2019
 SUBMISSION DRAWING
 DRAWING NO: SKL-AN-AR-06-16-2-3 REVISION NO: