


GROUND FLOOR PLAN OF BLOCK 1 & 2

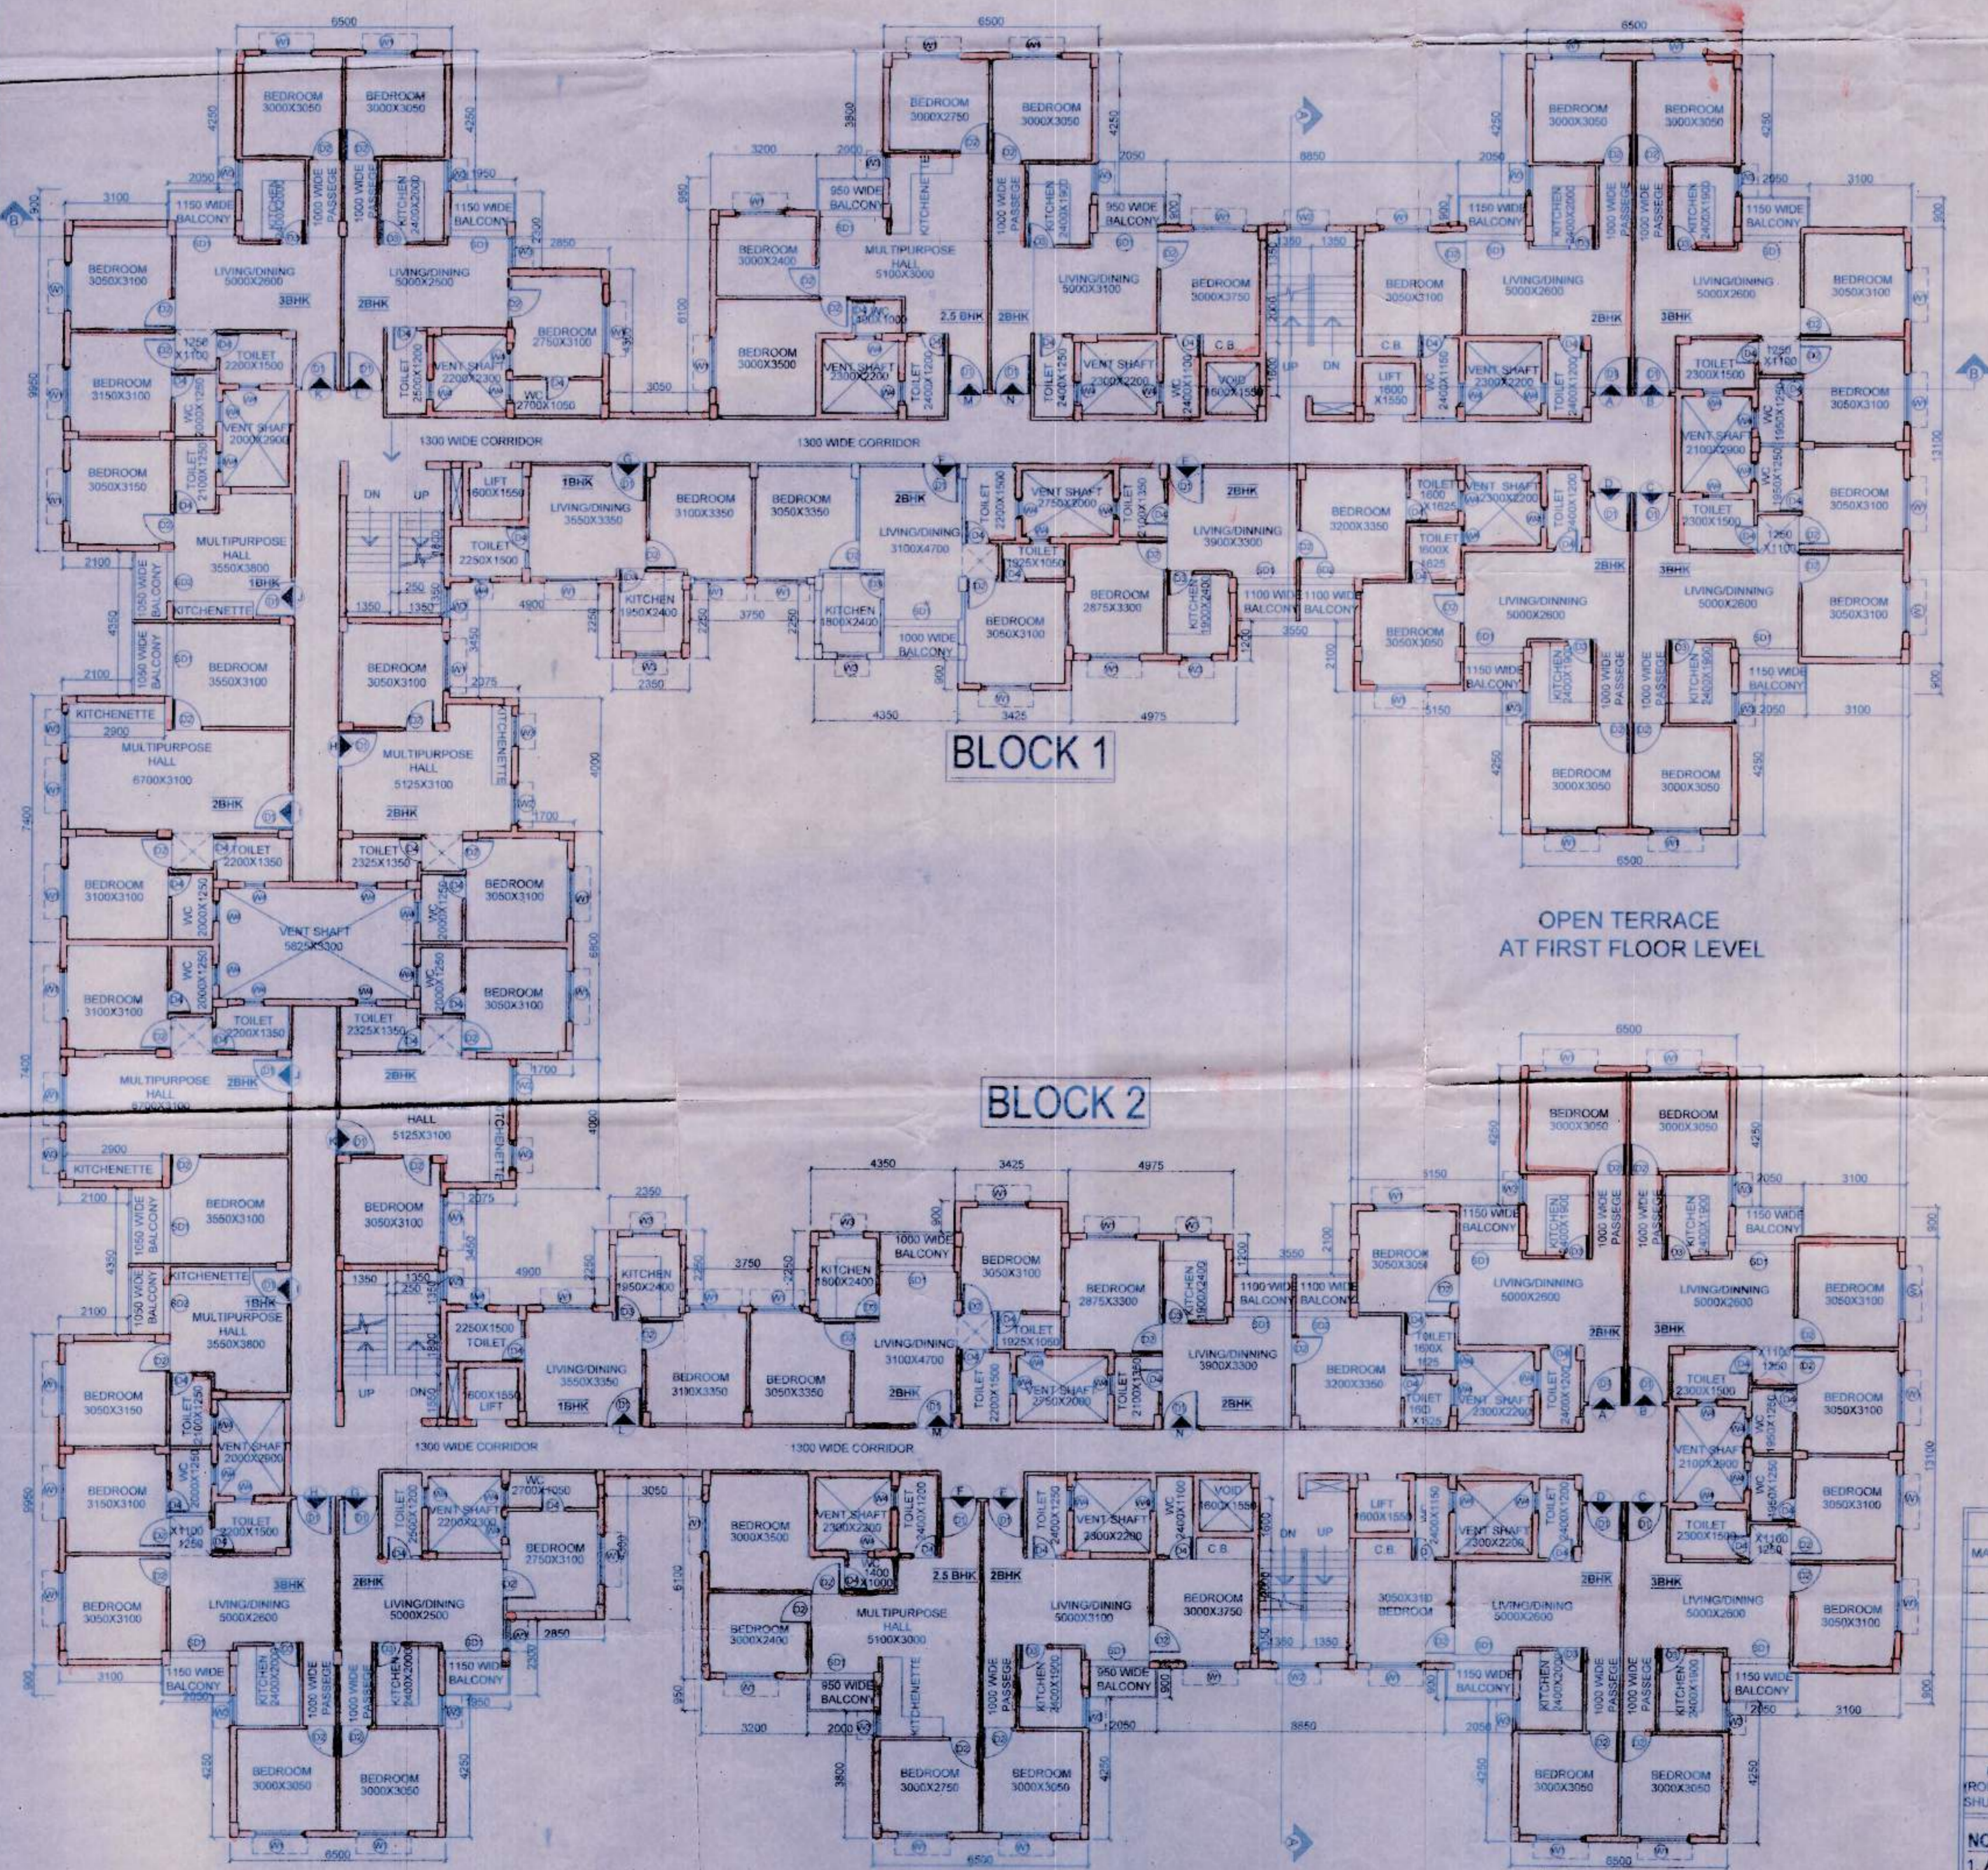

TYPICAL FLOOR PLAN OF BLOCK 1 & 2

Proposed G+4 Storied building at L.R Dag no- 8905, 8906, 8907 under K.H no. 15143, J.L no- 20, Thana: Nabadwip, Mouza: Nabadwip, District: Nadia, under Nabadwip Municipality, Holding no-49, Patlaghat Road, Ward no-23

ATANKHARABORTY
Chartered Architect
CA/99/24684
SIGNATURE OF THE ARCHITECTS
Alankhara Borty
PRAKALPA
145, MAIN ROAD, BORDO CHANDERNAGAR AVENUE,
MADRAS-600 004, INDIA. TEL: 044-2468484
F: 044-2468485
E: alankhara@prakalpa.com

SANCTIONED AND RENEWED UP TO 03.10.2021
BY RESOLUTION NO. 254/16/2020 DATED 28.10.2019 AT
C.I.C. MEETING.

SANCTIONED VALID UP TO 22.11.2021

SANCTIONED AS PER RESOLUTION NO. 1/C.I.C. CHIED. 05.10.2016 AT A.T.C.2. COMMITTEE BUILDING PERMIT NO. 574/16/2016 DATED 05.10.2016

SANCTIONED VALID UP TO 03.10.2019

DOORS	
MARKED	WIDTH HEIGHT
D1A	1800 X 2100
D1	1100 X 2100
D2	900 X 2100
D3	800 X 2100
D4	750 X 2100
SD1	1800 X 2100
SD2	1500 X 2100
RS	2000 X 2100

WINDOWS	
MARKED	WIDTH HEIGHT
W1	1500 X 1350
W2	1200 X 1350
W3	900 X 1200
W4	800 X 800

NOTES:
1. ALL DIMENSIONS ARE IN MM
2. FOLLOW THE LAYOUT ONLY AND FOR ORIENTATION REFER THE SITE PLAN

TITLE:
BLOCK - 1 & 2
GROUND FLOOR PLAN, TYPICAL FLOOR PLAN.

PROJECT ARCHITECT: ATANKHARABORTY
PRAKALPA
PERMIT NO. BF/NM/20.../20...
DATED.../.../20...
SANCTIONED AS PER RESOLUTION NO. 1/C.I.C. CHIED. 05.10.2016 AT A.T.C.2. COMMITTEE BUILDING PERMIT NO. 574/16/2016 DATED 05.10.2016

APPROVED BY: [Signature]
DATE: 03.10.2021
SCALE: 1:100
SUBMISSION DRAWING
DRAWING NO. []
REVISION NO. []

Chairman
Nabadwip Municipality