

S.L. NO 581/2000



In case any deviation from the sanctioned plan the security deposit shall be forfeited and action shall be taken as per Rules Act.

No rain water pipe spear should be allowed to be fixed to discharge on Road or footpath or drain water, outside drainage plan for secured area should be submitted and sanctioned as per rule before presenting with drainage work

Planting of trees @ 2/3/4/6 numbers for 2/3/4/5 storied building respectively should be done.

Before starting any construction, the site must conform with the plans sanctioned and all the proposed representations in the plan shall be fulfilled by the owner. The validity of the sanction is three years from date of sanction and can be renewed for further.


AFTER COMPLETION OF
ERECTION TAKING OF
OCCUPANCY CERTIFIED
COMPLETION DRAWERS
IS COMPULSORY

PROVISIONALLY SANCTIONED


Chairman
Rajarhat-Gopalpur Municipality
Date... 13/10/20...

PERMITTED
FOR TWO YEARS ONLY

Chairman
Rajarhat-Gopalpur Municipality
Date. 17/6/14

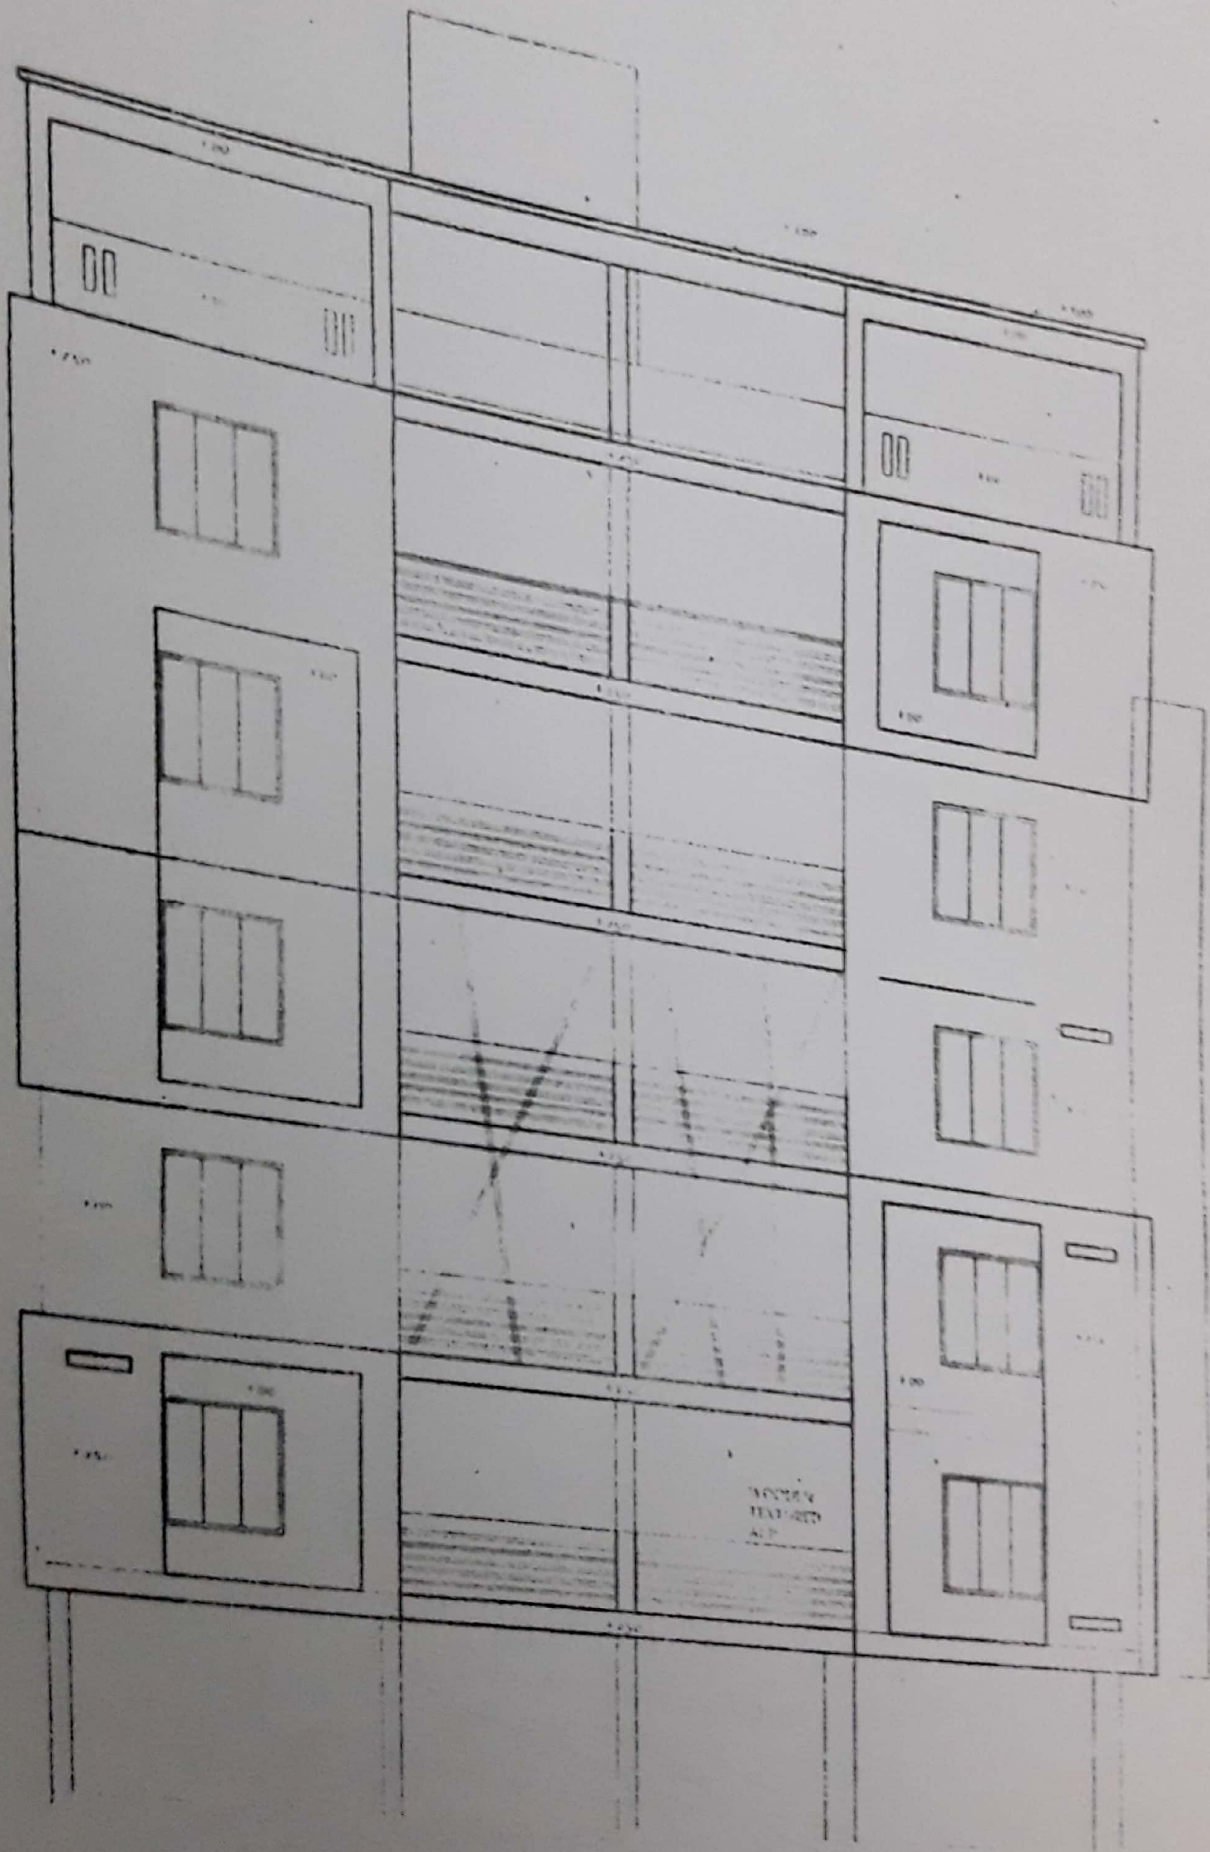


FRONT ELEVATION

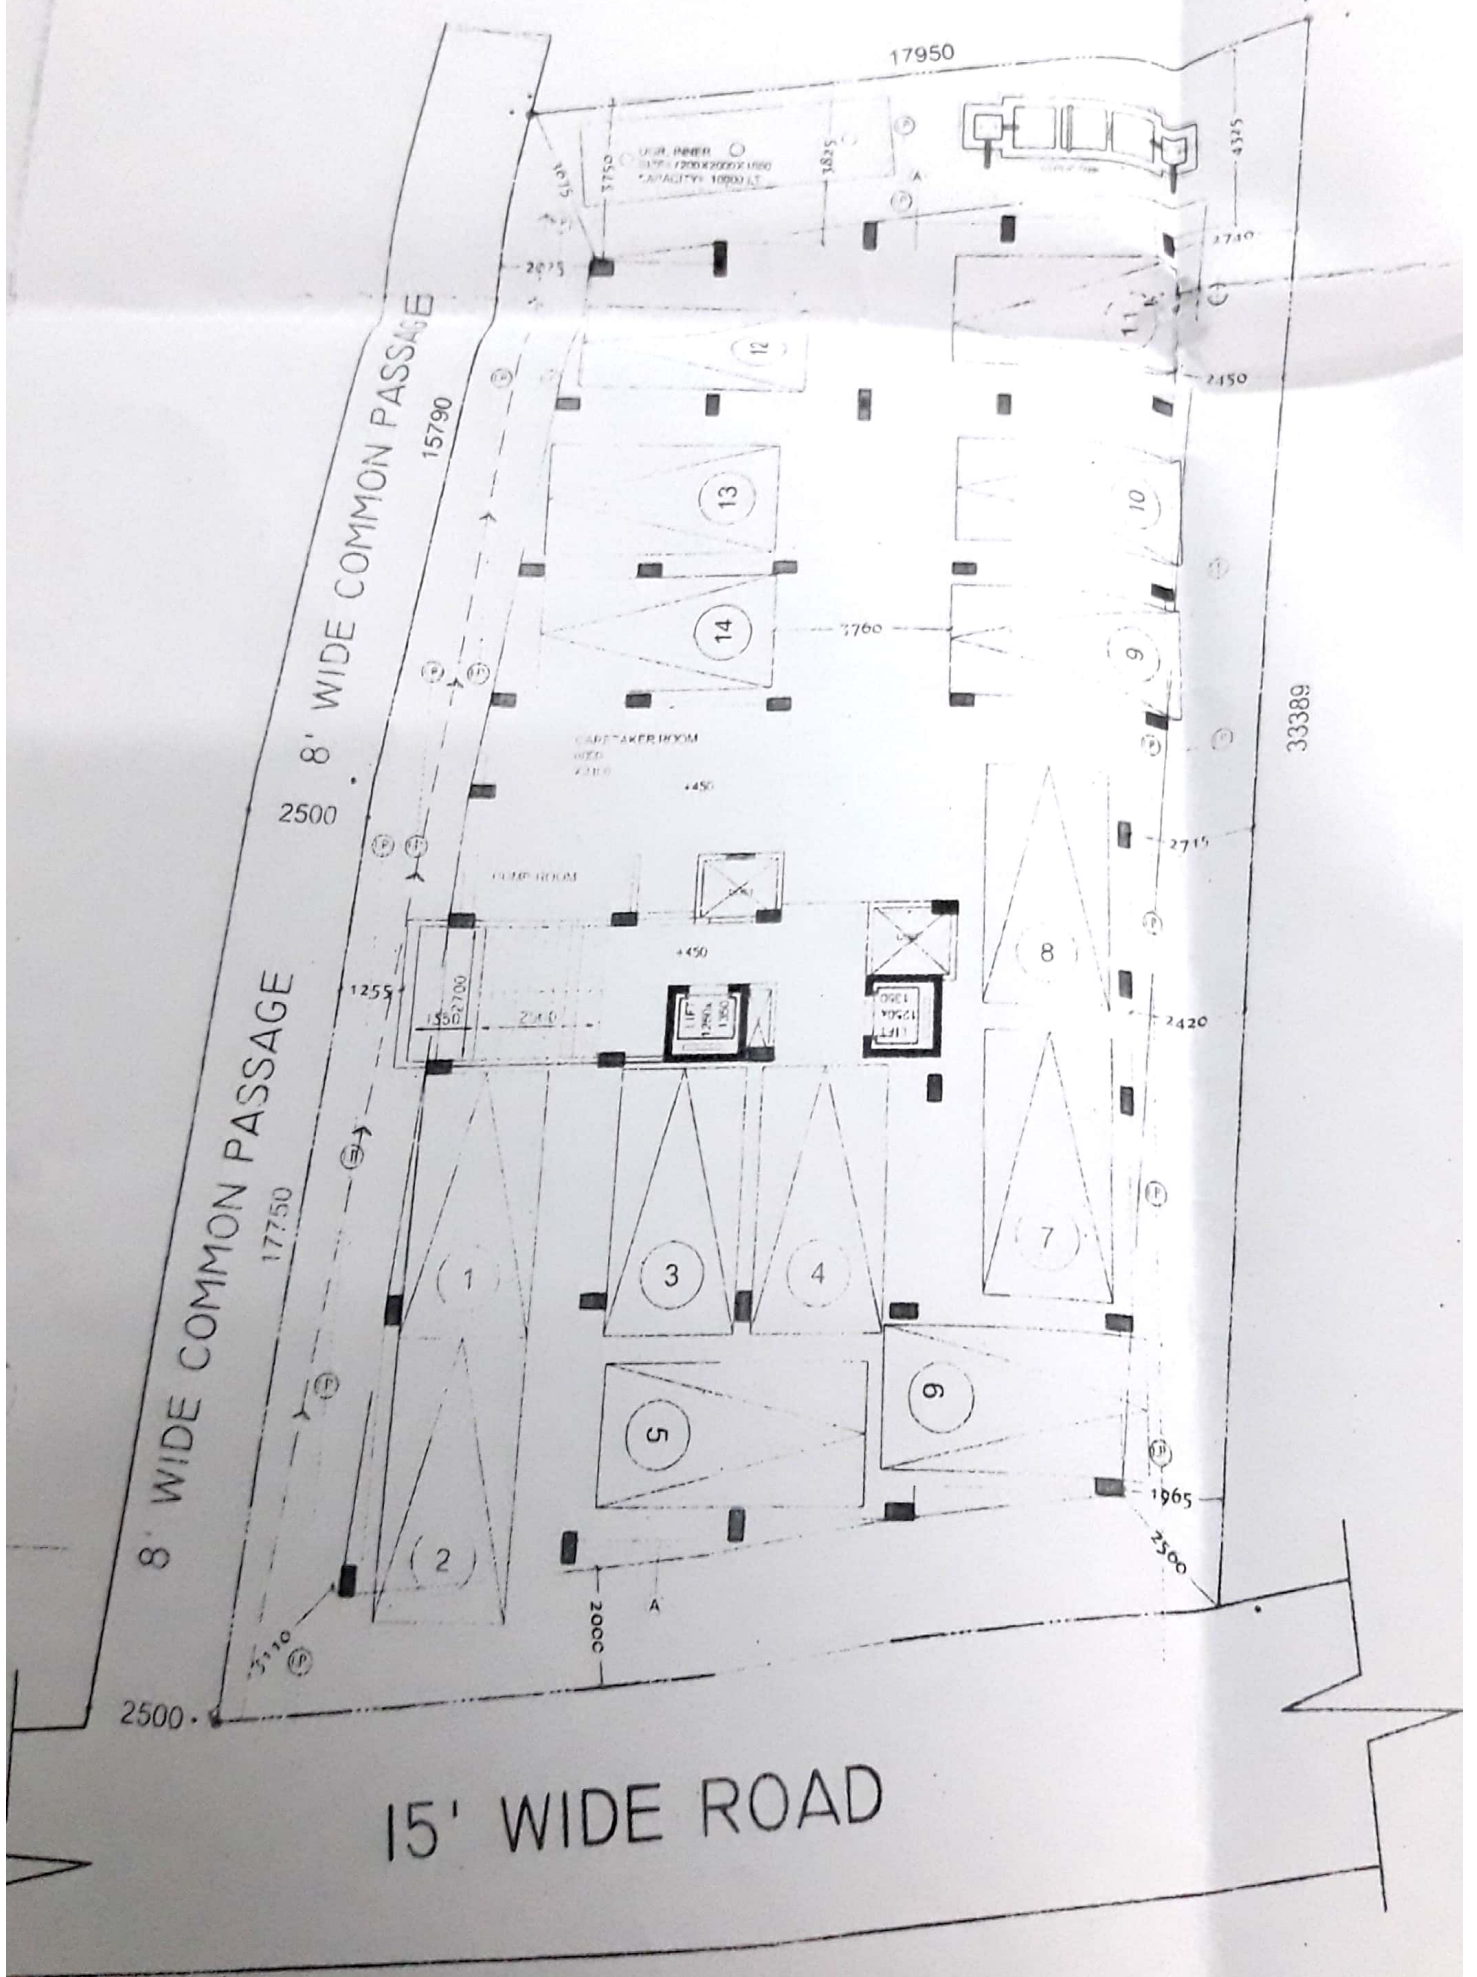


GROUND FLOOR PLAN.


SCALE 1:100

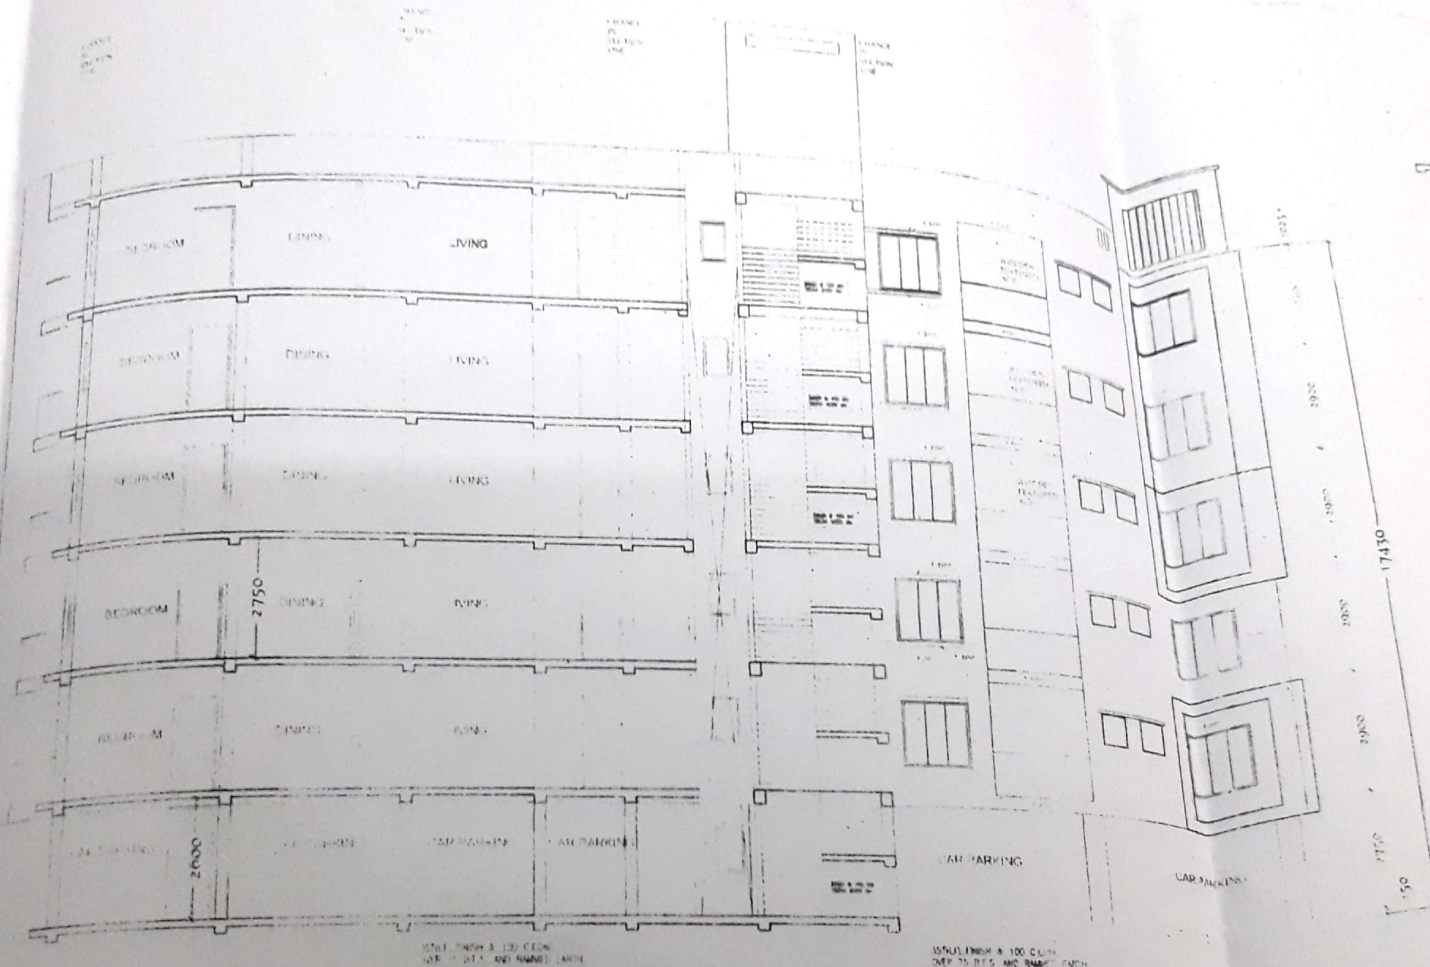

SECTION-A-A'

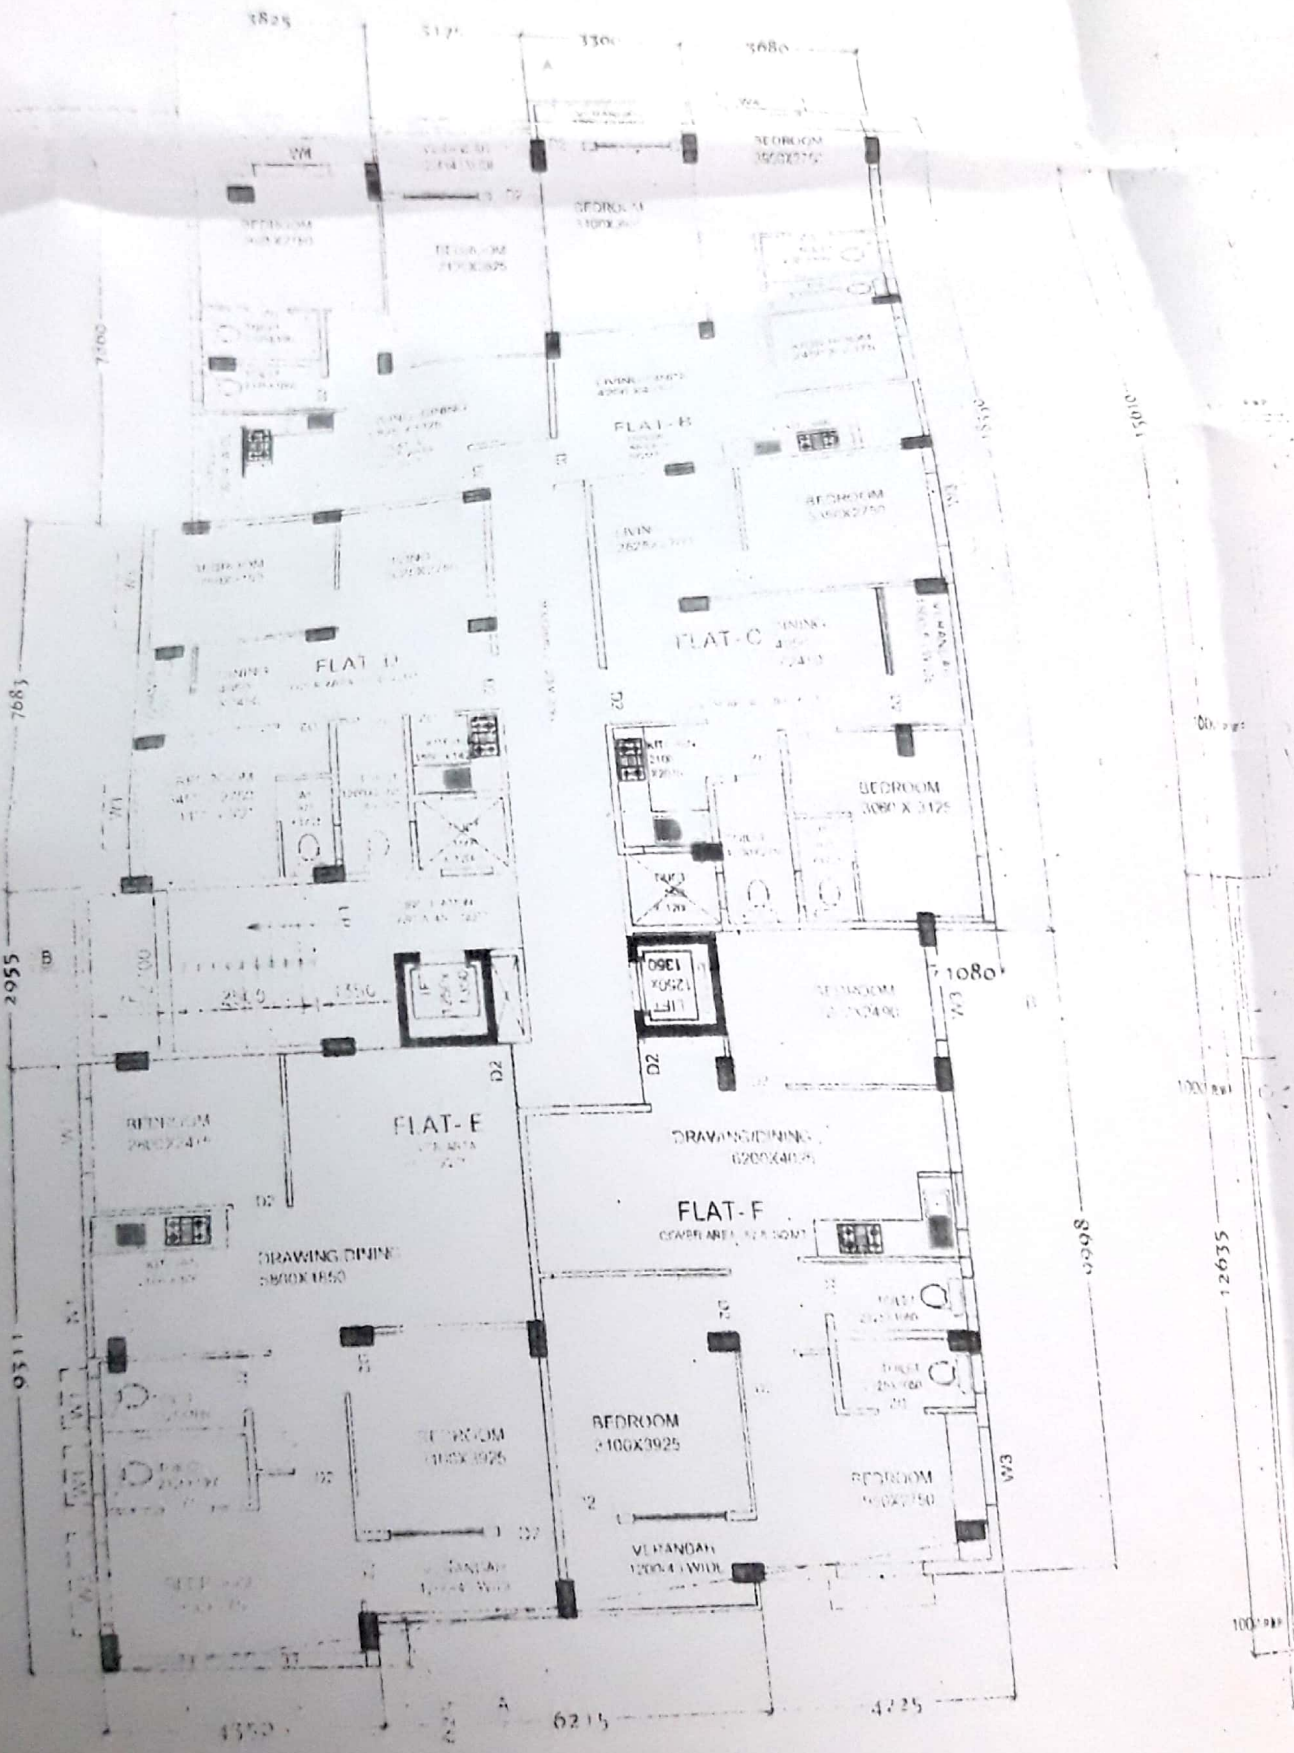


TYPICAL FLOOR PLAN
 FIRST, SECOND, THIRD, FOURTH & FIFTH FLOOR PLAN
 SCALE 1:100

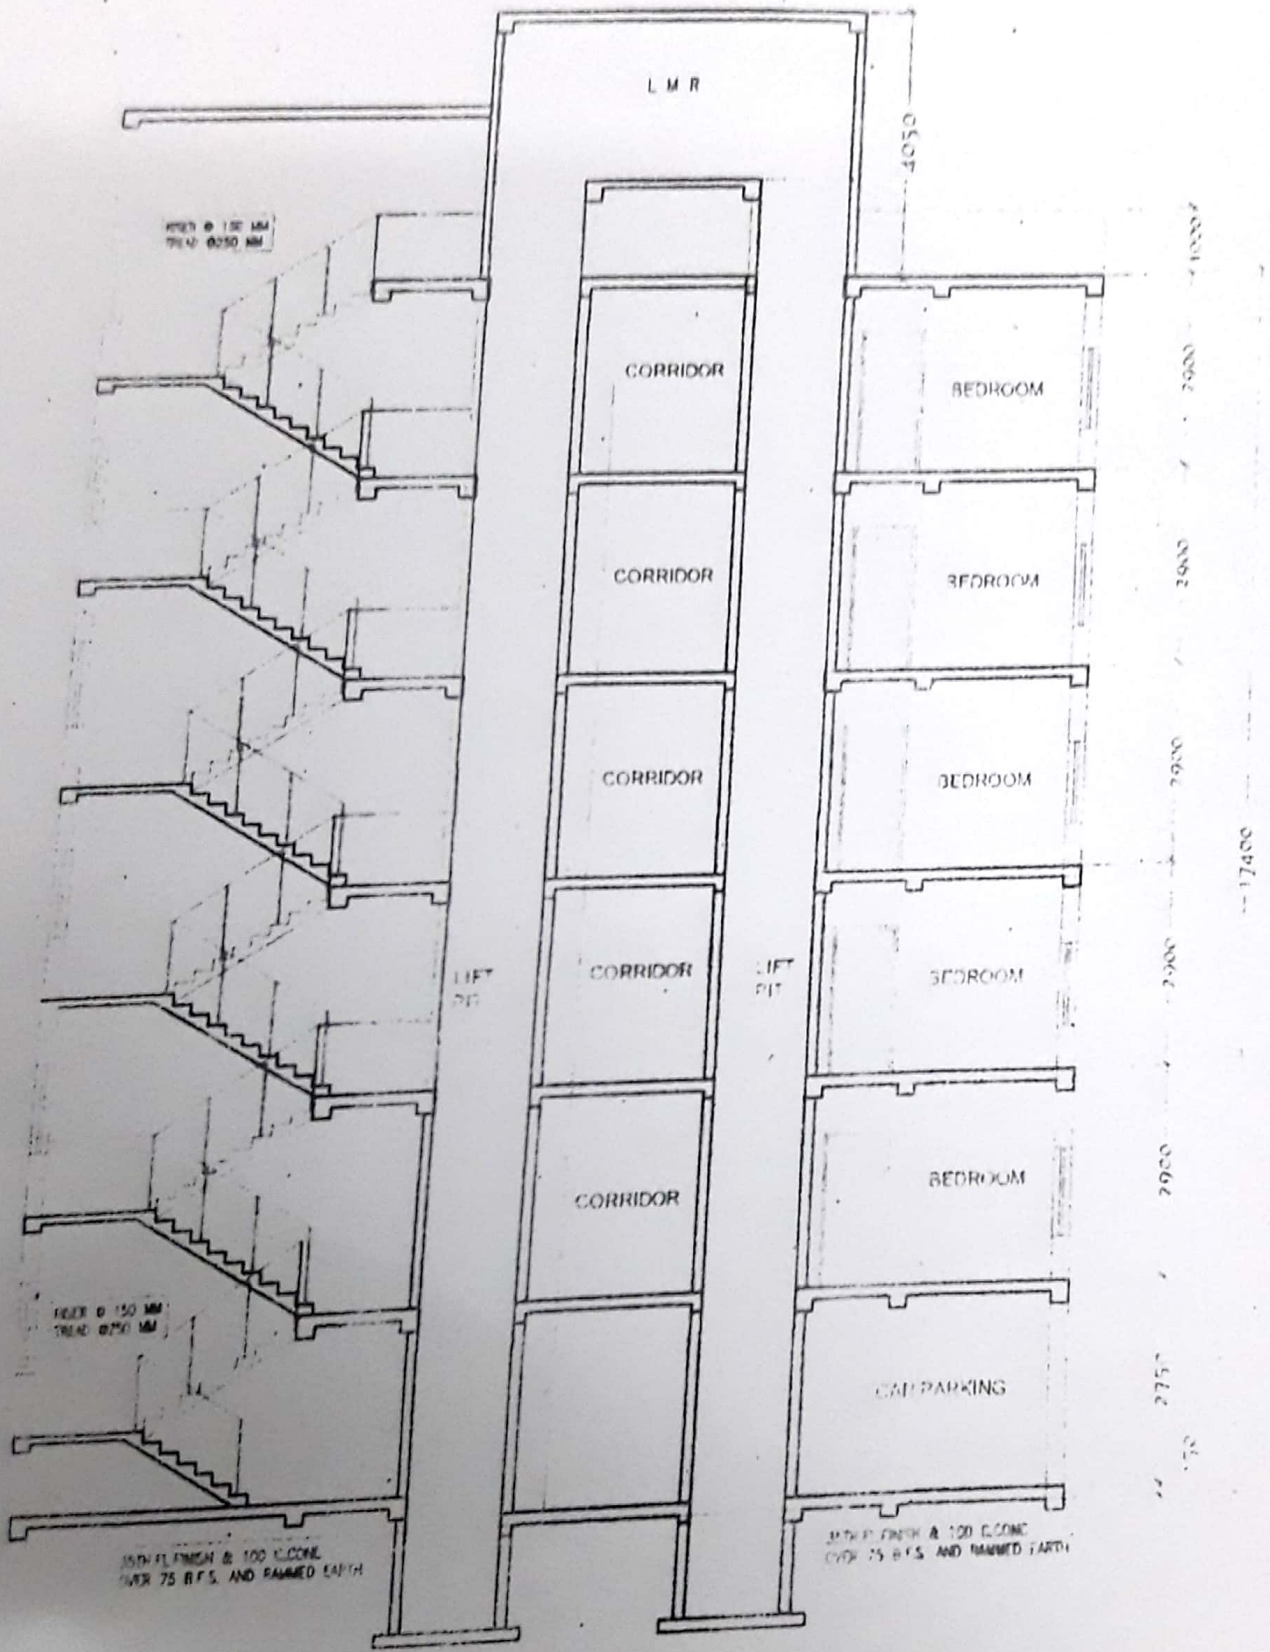

SECTION -B-B'

SECTION -B-B'

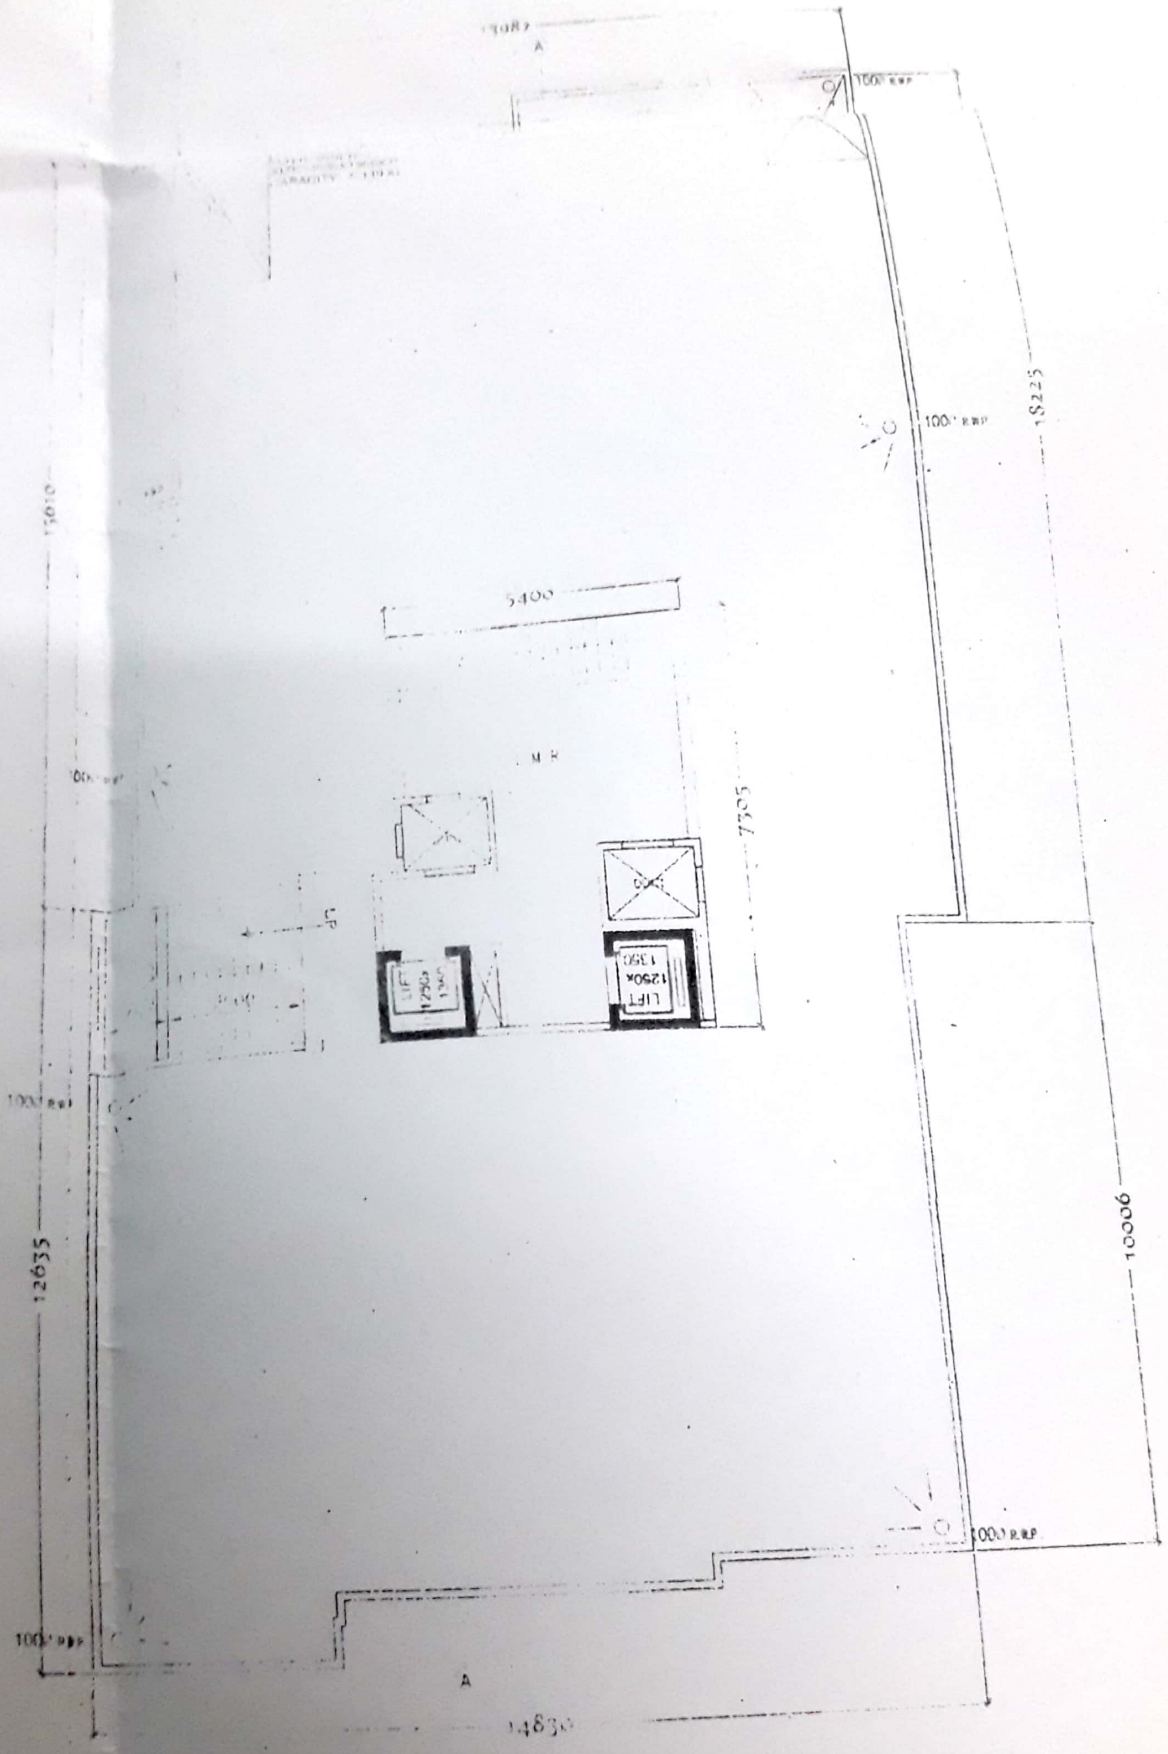

ROOF PLAN

PLAN OF PROPOSED G+5 RESIDENTIAL BUILDING
 AT MOUZA: DASADRON, TOUZI: 2998, I.L. NO: 4
 PART OF CS DAG NO 353 (RS DAG NO 370), RS
 KHATIAN NO: 175, CS KHATIAN NO: 115, P.S
 RAJARHAT, DISTRICT: 24 PARGANAS(N).

NAME OF THE OWNER:---

1. DEBABRATA SAHA
2. SUBRATA SAHA
3. SAKUNTALA SAHA
4. DILIP KUMAR SAHA


LOCATION PLAN
 SCALE - (1:4000)

NOTE:
 ALL DIMENSIONS ARE IN MM
 ALL EXTERNAL WALLS ARE 275MM THK
 ALL INTERNAL WALLS ARE 150MM THK UNLESS OTHERWISE MENTIONED.

ALL CHAJJAS ARE 75 MM PROJECTING
 RCC WALLS ARE 150MM THK
 THE DEPTH OF SILL OR JOES NOT EXCEED THE DEPTH OF FOUNDATION NEAR BY COLUMN

SCHEDULE OF DOORS & WINDOWS


DOORS			WINDOWS		
TYPE	WIDTH	HIGHT	TYPE	WIDTH	HIGHT
D0	2400	2100	W1	1200	1350
D1	1050	2100	W2	750	1350
D2	900	2100	W3	750	1350
D3	750	2100	W4	1200	1350
D4	750	2100	W5	1200	1350
D5	50	2100	W6	1200	1350

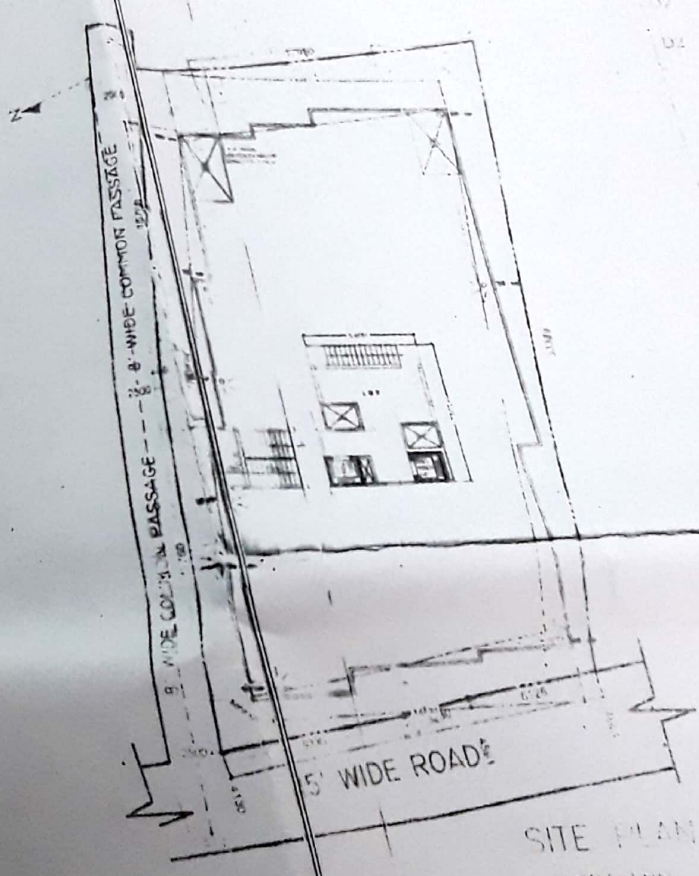





SITE PLAN
 SCALE: 1:200

K. K. BHATT
 Civil Enr
 L.B.S. of Rajarhat Gc
 Licence No-

Handwritten
K. K. BHATTACHA
 Civil Engineer
 L.B.S. of Rajarhat Gopalpur Mu
 Licence No- RGM-A/2
 30.9.06

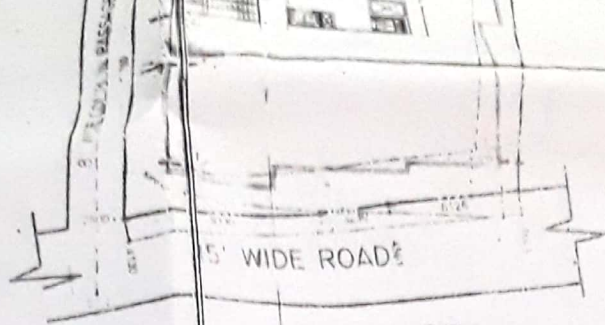

SITE PLAN
 SCALE 1:500

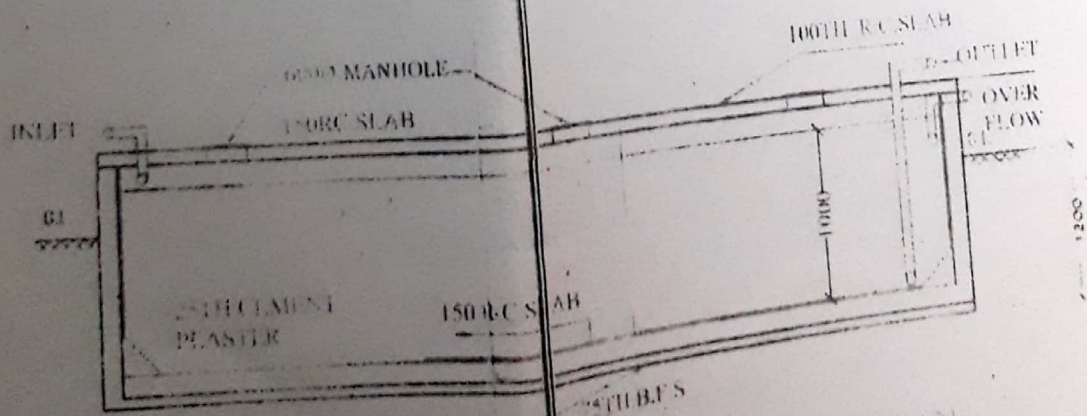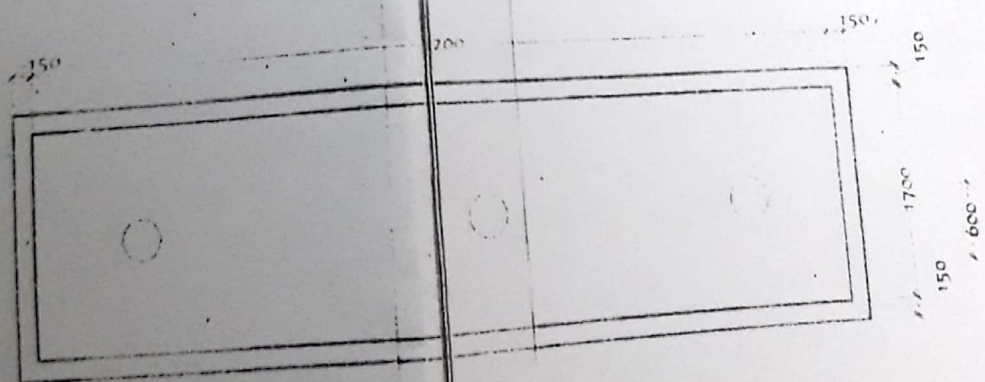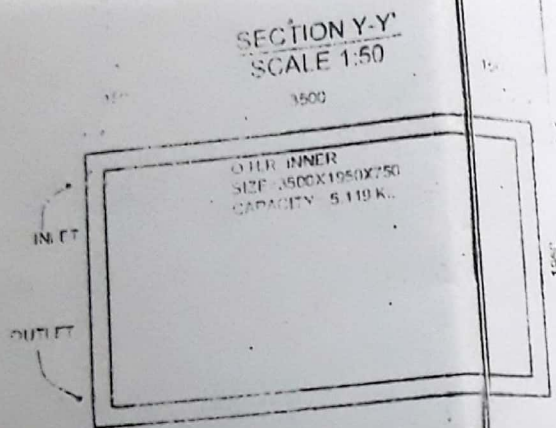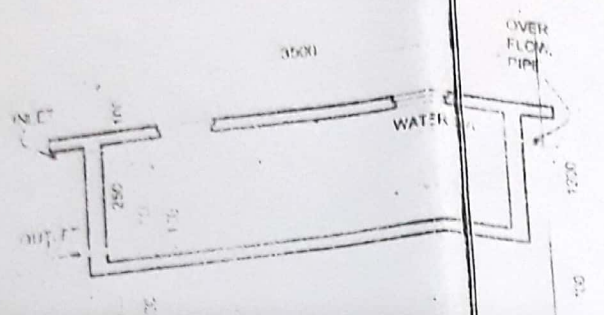

AREA SCHEDULE

1. PLOT AREA
2. PERMISSIBLE GROUND COVER
3. PROPOSED GROUND COVER
4. GROUND FLOOR AREA (F0)
5. FIRST FLOOR AREA (F1)
6. SECOND FLOOR AREA (F2)
7. THIRD FLOOR AREA (F3)
8. FOURTH FLOOR AREA (F4)
9. FIFTH FLOOR AREA (F5)
10. UTILITY AREA IN GROUND FLOOR (Baretake's room, service work, etc.)
11. LIFT & STAIR AREA IN GROUND FLOOR
12. NO OF PARKING
13. TOTAL FLOOR AREA


Handwritten
 Debabrata
 Subrata
 Sakuntala S
 Dilip K

PROPOSED G+5
 BUILDING AT SA

SCALE (1:100), (1:500)

FIG. NO.

DRG. NO.

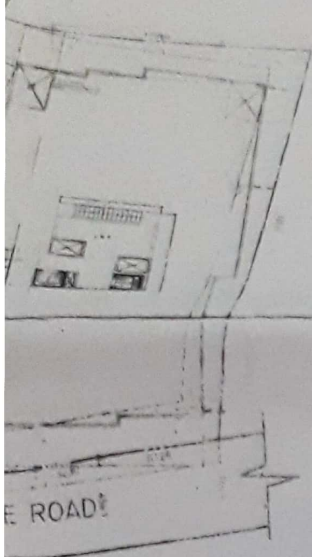

SITE PLAN
SCALE: 1:500

K. K. Bhattacharya
K. K. BHATTACHARYA
 Civil Engineer
 L.B.S. of Rajarhat Gopalpur Municipality
 Licence No- RGM-A/21
 30.9.99


AREA STATEMENT

1. PLOT AREA	6558.78 Sq Ft
2. PERMISSIBLE GROUND COVER AREA	3066.4 Sq Ft
3. PROPOSED GROUND COVER AREA	3066.4 Sq Ft
4. GROUND FLOOR AREA (F0)	3066.4 Sq Ft
5. FIRST FLOOR AREA (F1)	3066.4 Sq Ft
6. SECOND FLOOR AREA (F2)	3066.4 Sq Ft
7. THIRD FLOOR AREA (F3)	3066.4 Sq Ft
8. FOURTH FLOOR AREA (F4)	3066.4 Sq Ft
9. FIFTH FLOOR AREA (F5)	3066.4 Sq Ft
10. UTILITY AREA IN GROUND FLOOR (bathroom, service wash room, meter etc.)	31.4 Sq Ft
11. LIFT & STAIR AREA IN GROUND FLOOR	30.8 Sq Ft
12. NO OF PARKING	14
13. TOTAL FLOOR AREA	3066.4 Sq Ft

Debasrata Saha
Subrata Saha
Sakuntala Saha
Dilip Kumar Saha

SIG. OF THE OWNER

PROPOSED G+5 STORIED RESIDENTIAL BUILDING AT SALUA RAJARHAT

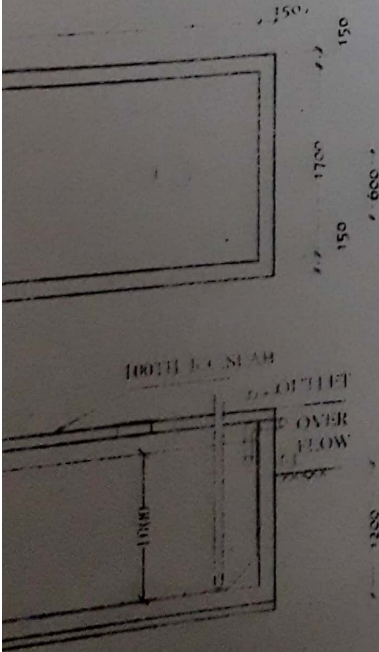

SCALE: (1:100), (1:600), (1:400)

FIG. NO.

DRG. NO.

PLAN OF PROPOSED G+5 RESIDENTIAL BUILDING
 AT MOUZA: DASADRON, TOUZI:2998, I.L NO:4
 PART OF CS DAG NO 353 (RS DAG NO 370), RS
 KHATIAN NO: 175, CS KHATIAN NO:115, P.S
 RAJARHAT, DISTRICT: 24 PARGANAS(N).

KALI PARK

SITE

NAME OF THE OWNER:---

1. DEBABRATA SAHA
2. SUBRATA SAHA
3. SAKUNTALA SAHA
4. DILIP KUMAR SAHA

NOTE

- ALL DIMENSIONS ARE IN MM
- ALL EXTERNAL WALLS ARE 20MM THK
- ALL INTERNAL WALLS ARE 75MM THK UNLESS OTHERWISE MENTIONED
- ALL CHHAJAS ARE 75 MM PROJECTED
- RCC WALLS ARE 150MM THK
- THE DEPTH OF SUGR DOES NOT EXCEED THE DEPTH OF FOUNDATION NEAR BY COLUMNS

SCHEDULE OF DOORS & WINDOWS

DOORS			WINDOWS		
TYPE	WIDTH	HGHT	TYPE	WIDTH	HGHT
D0	2400	2100	W1	1800	1350
D	1000	2100	W2	750	1350
D1	900	2100	W3	600	1000
D2	750	2100	W4	1200	1350
D3	750	2100	W5	1200	1350
D4	50	2100	W6	1200	1350

Handwritten notes:
 Kalyan Saha
 wa Const. Along

Handwritten notes:
 1.10/17
 1.10/17
 1.10/17
 1.10/17