




TYPICAL FLOOR PLAN
(1st to 7th FLOOR PLAN)
BLOCK-I

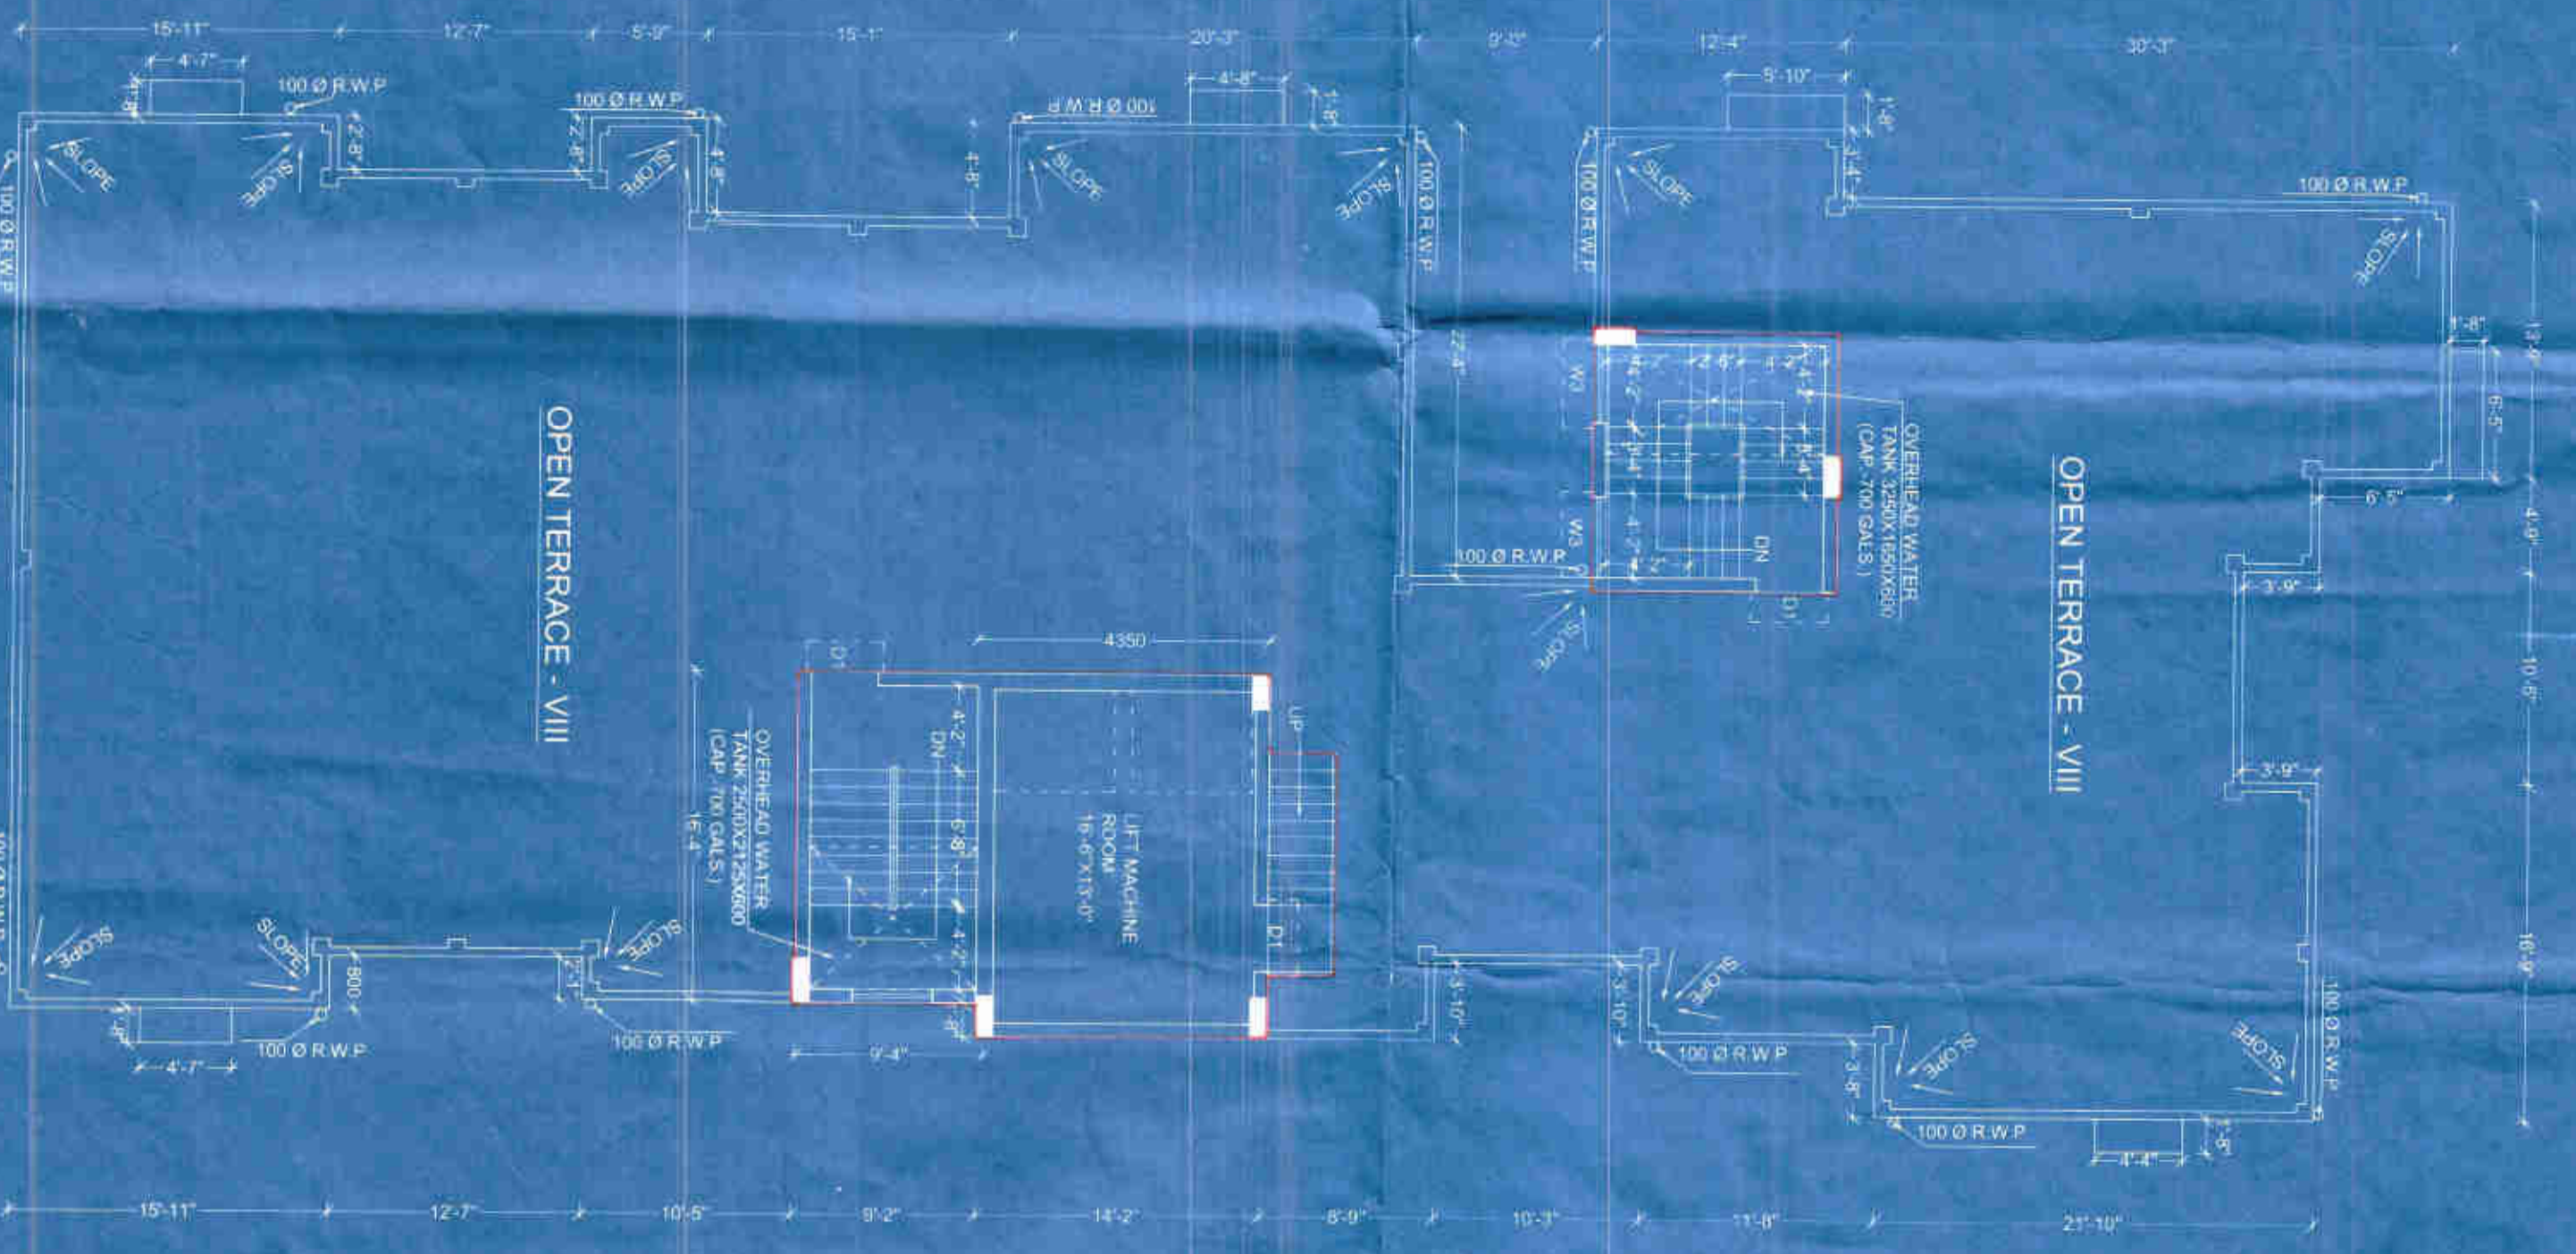


OPEN TERRACE - VIII

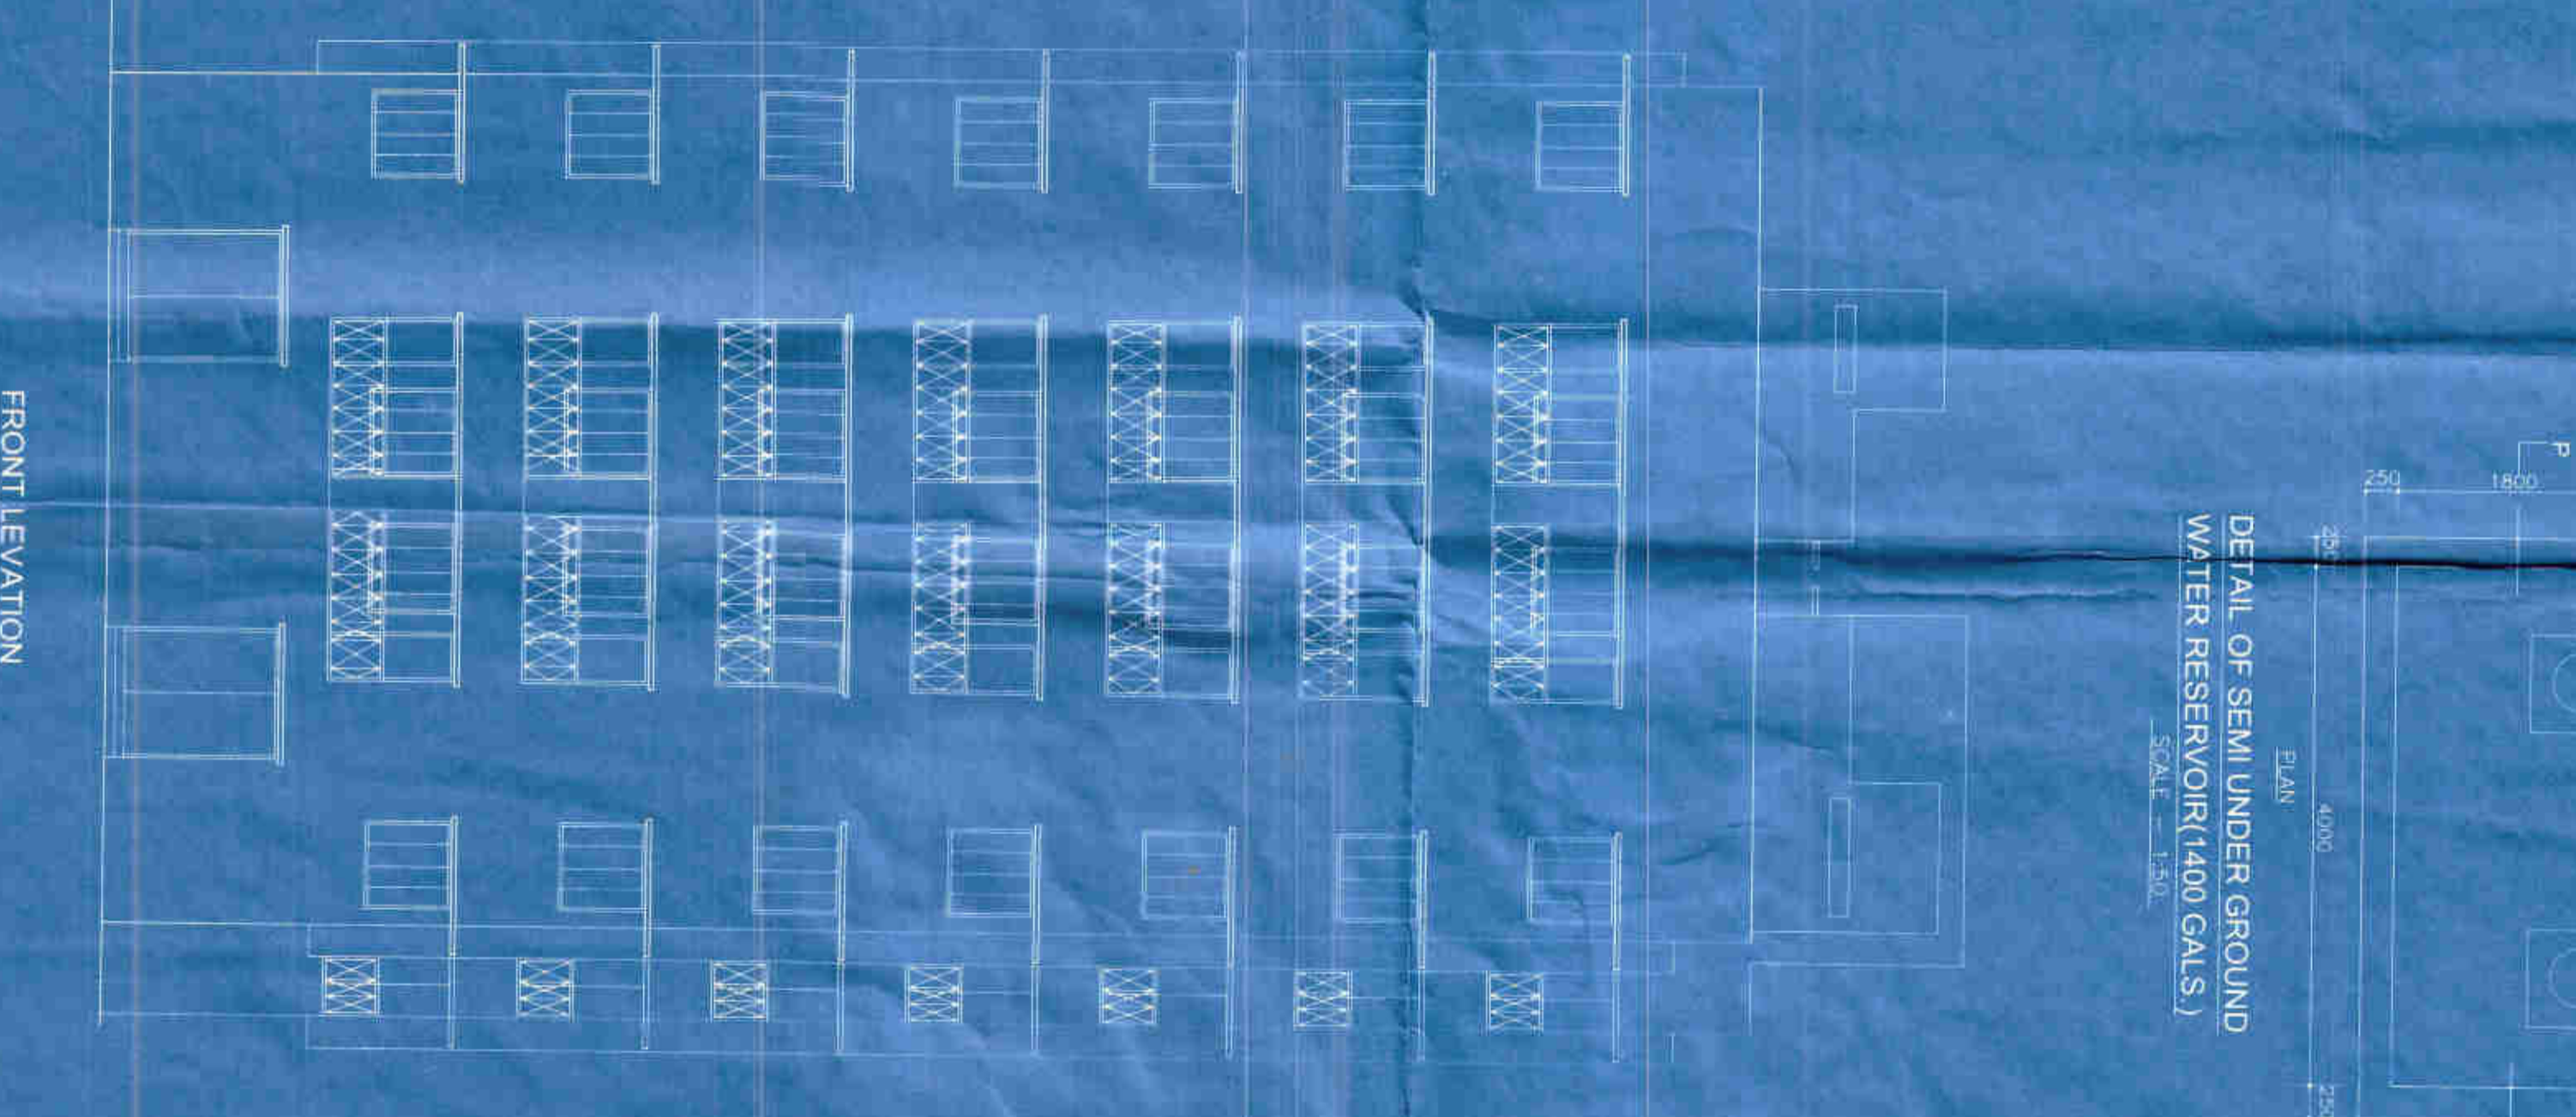


FRONT ELEVATION
SCALE: 1:100

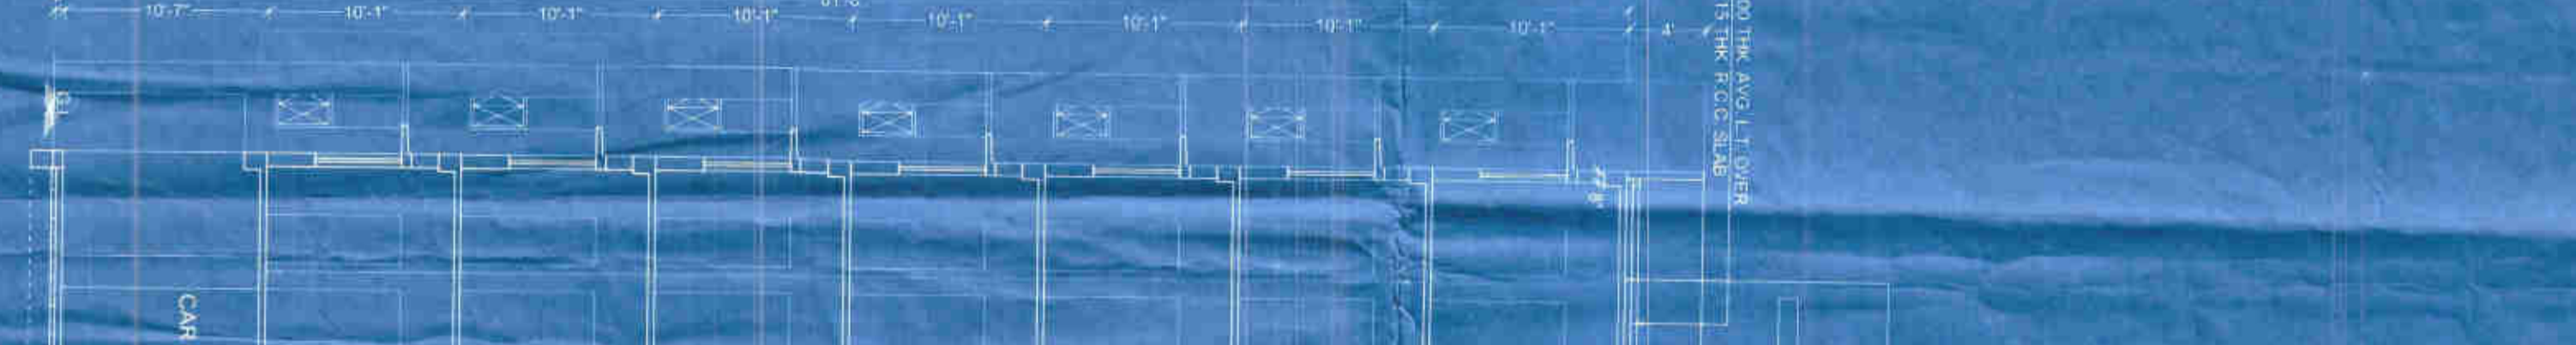


SECTION THROUGH XX

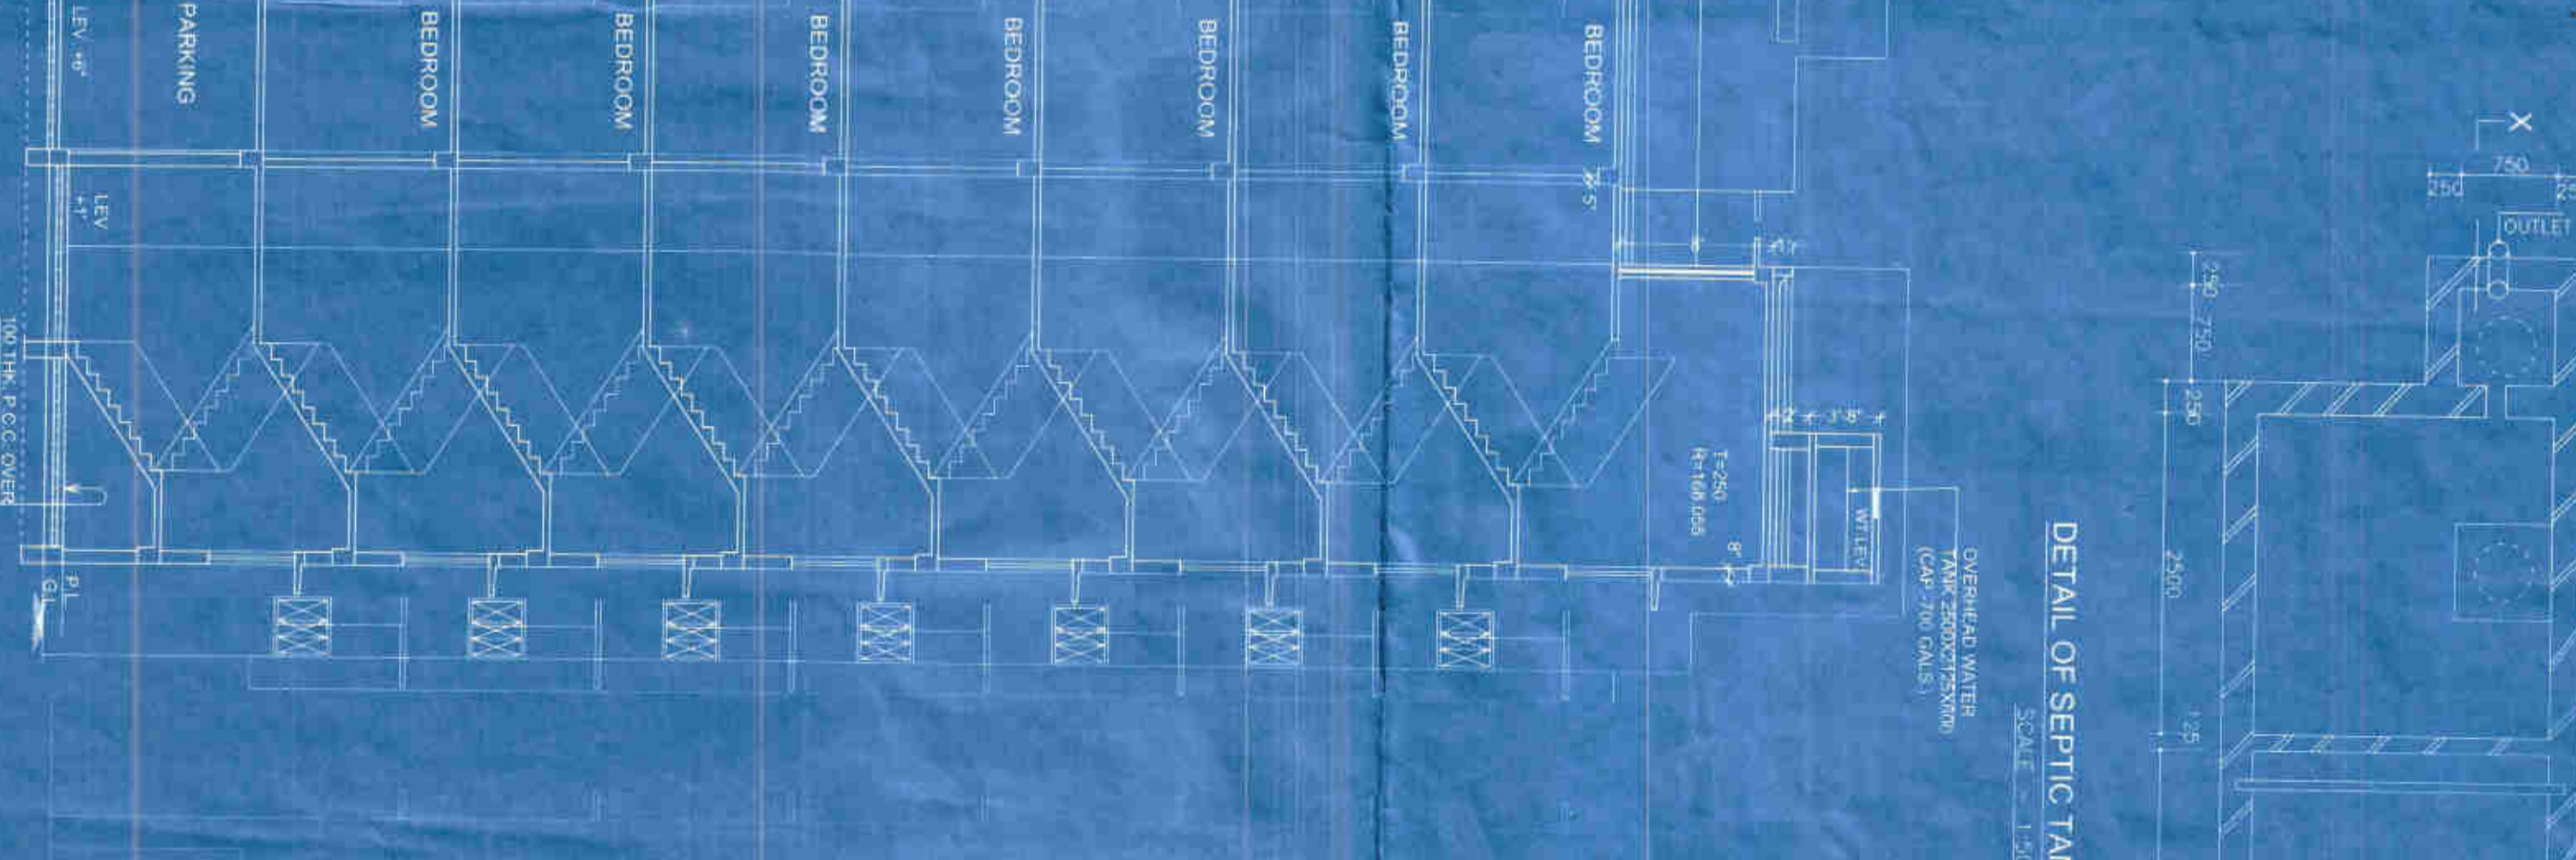

DETAIL OF SEWER UNDER GROUND
WATER RESERVOIR (400 GMS)

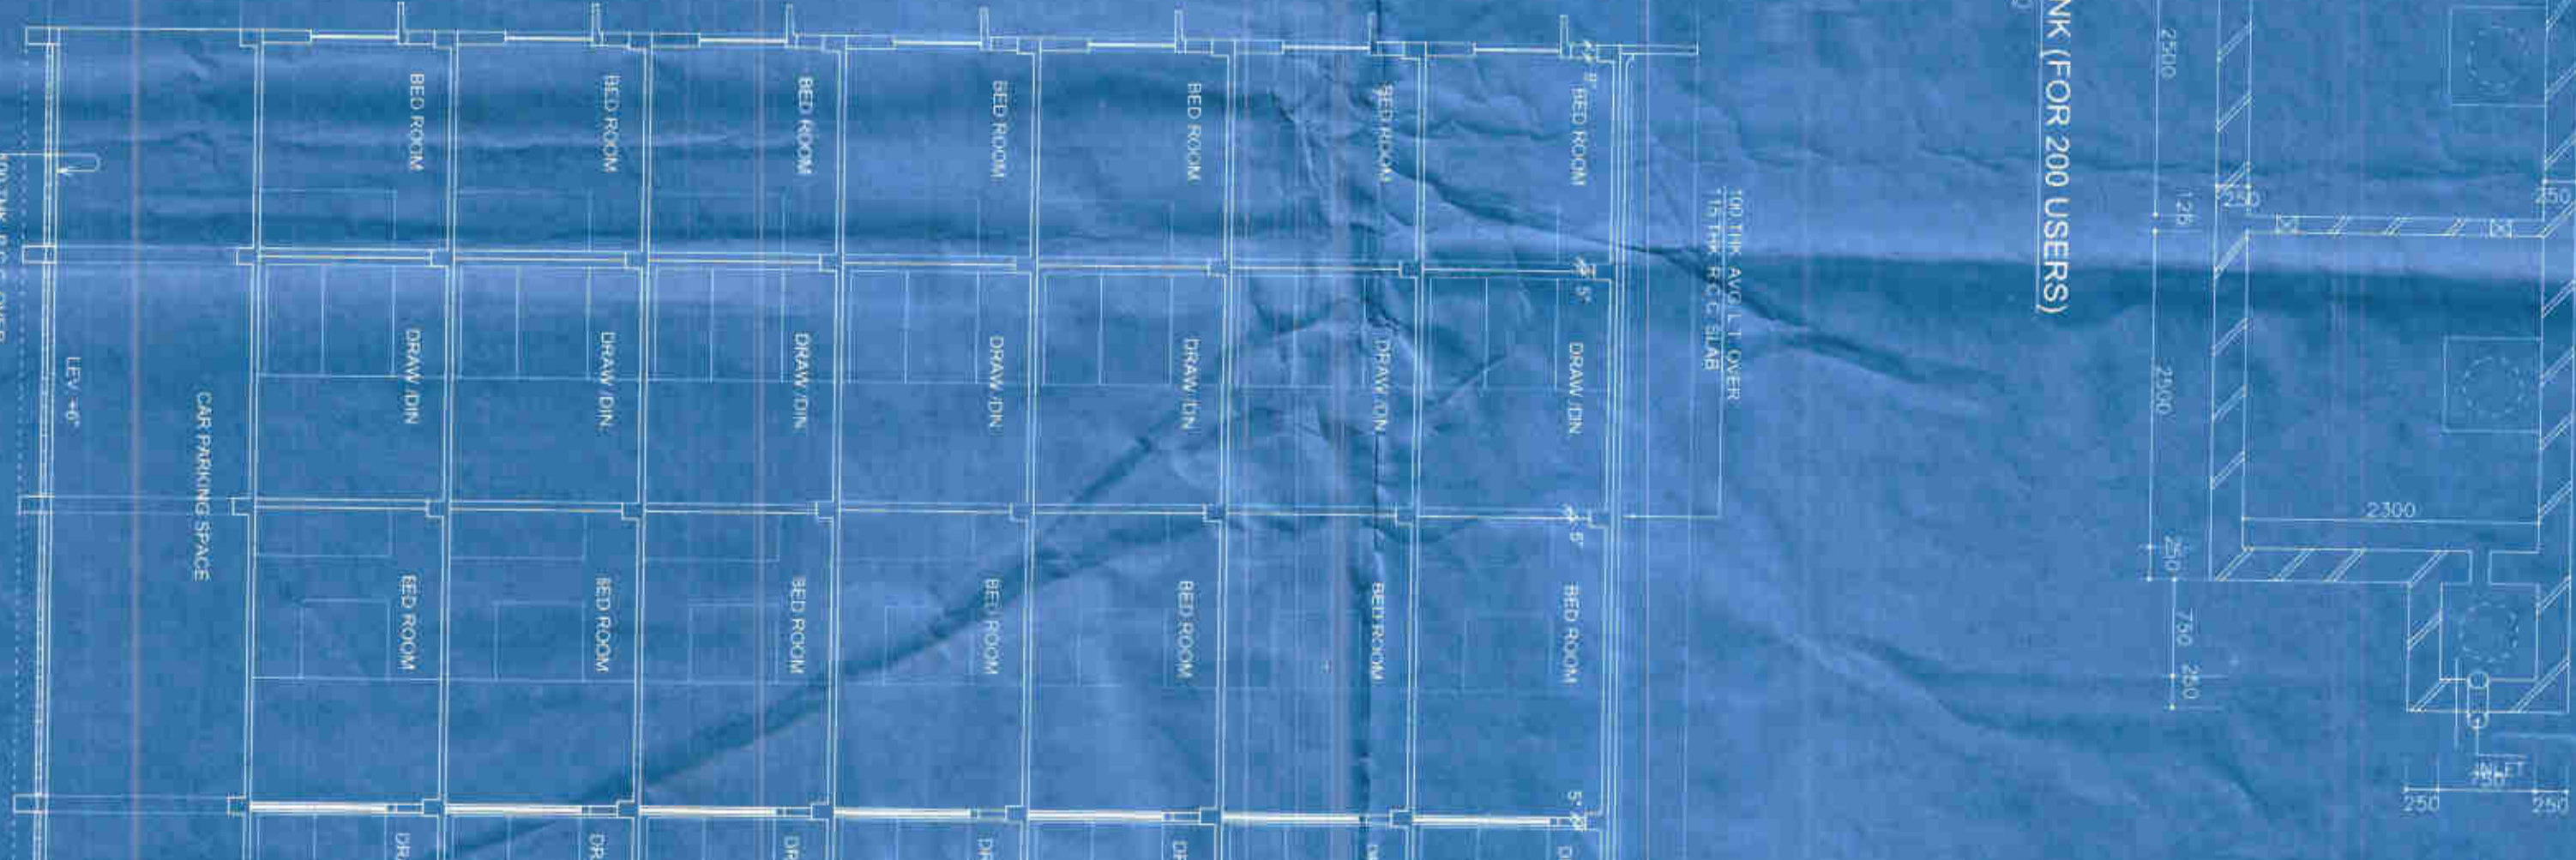


DETAIL OF SERVICE TANK (FOR 200 USERS)

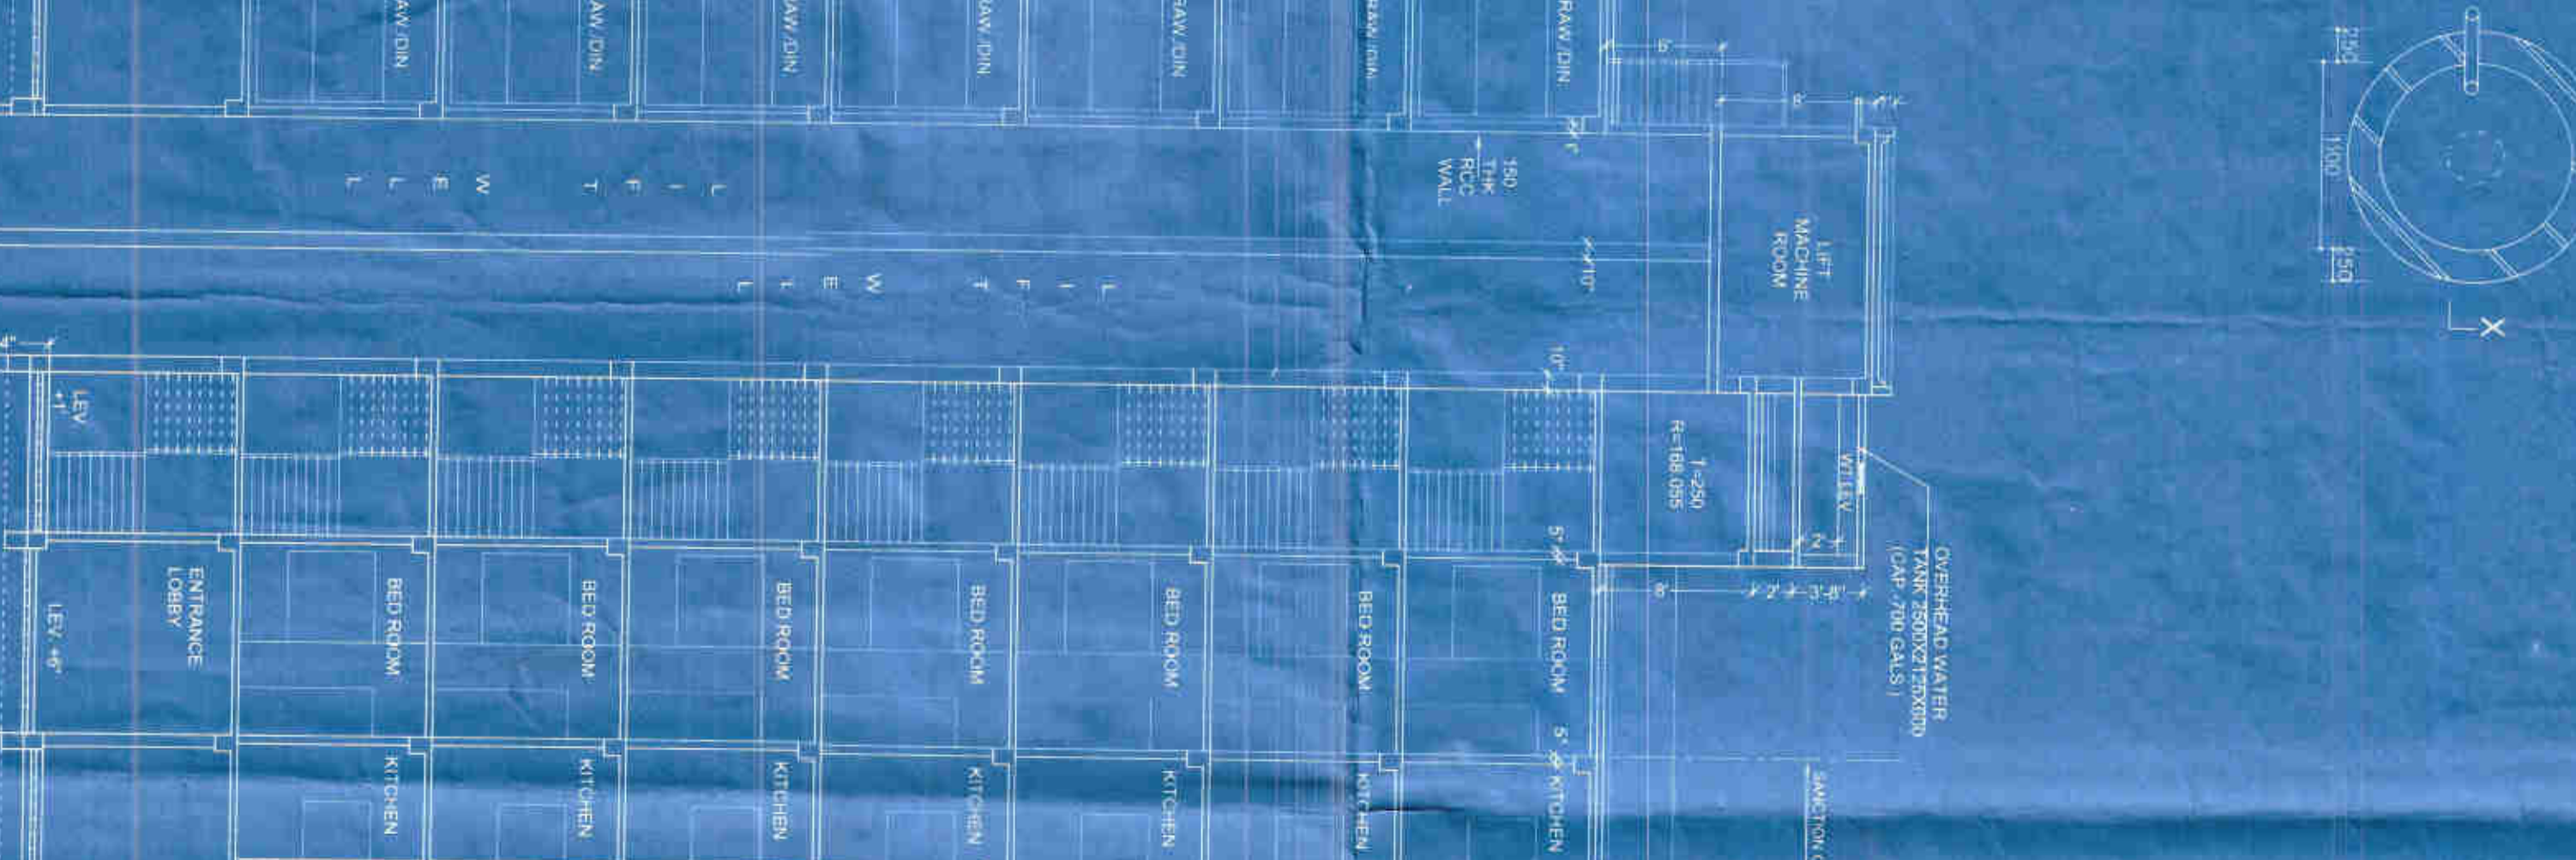

LAYOUT OF SERVICE AREA FOR
TYPICAL FLOOR PLAN
(1st to 7th FLOOR)
BLOCK-I



SECTION AT A-A

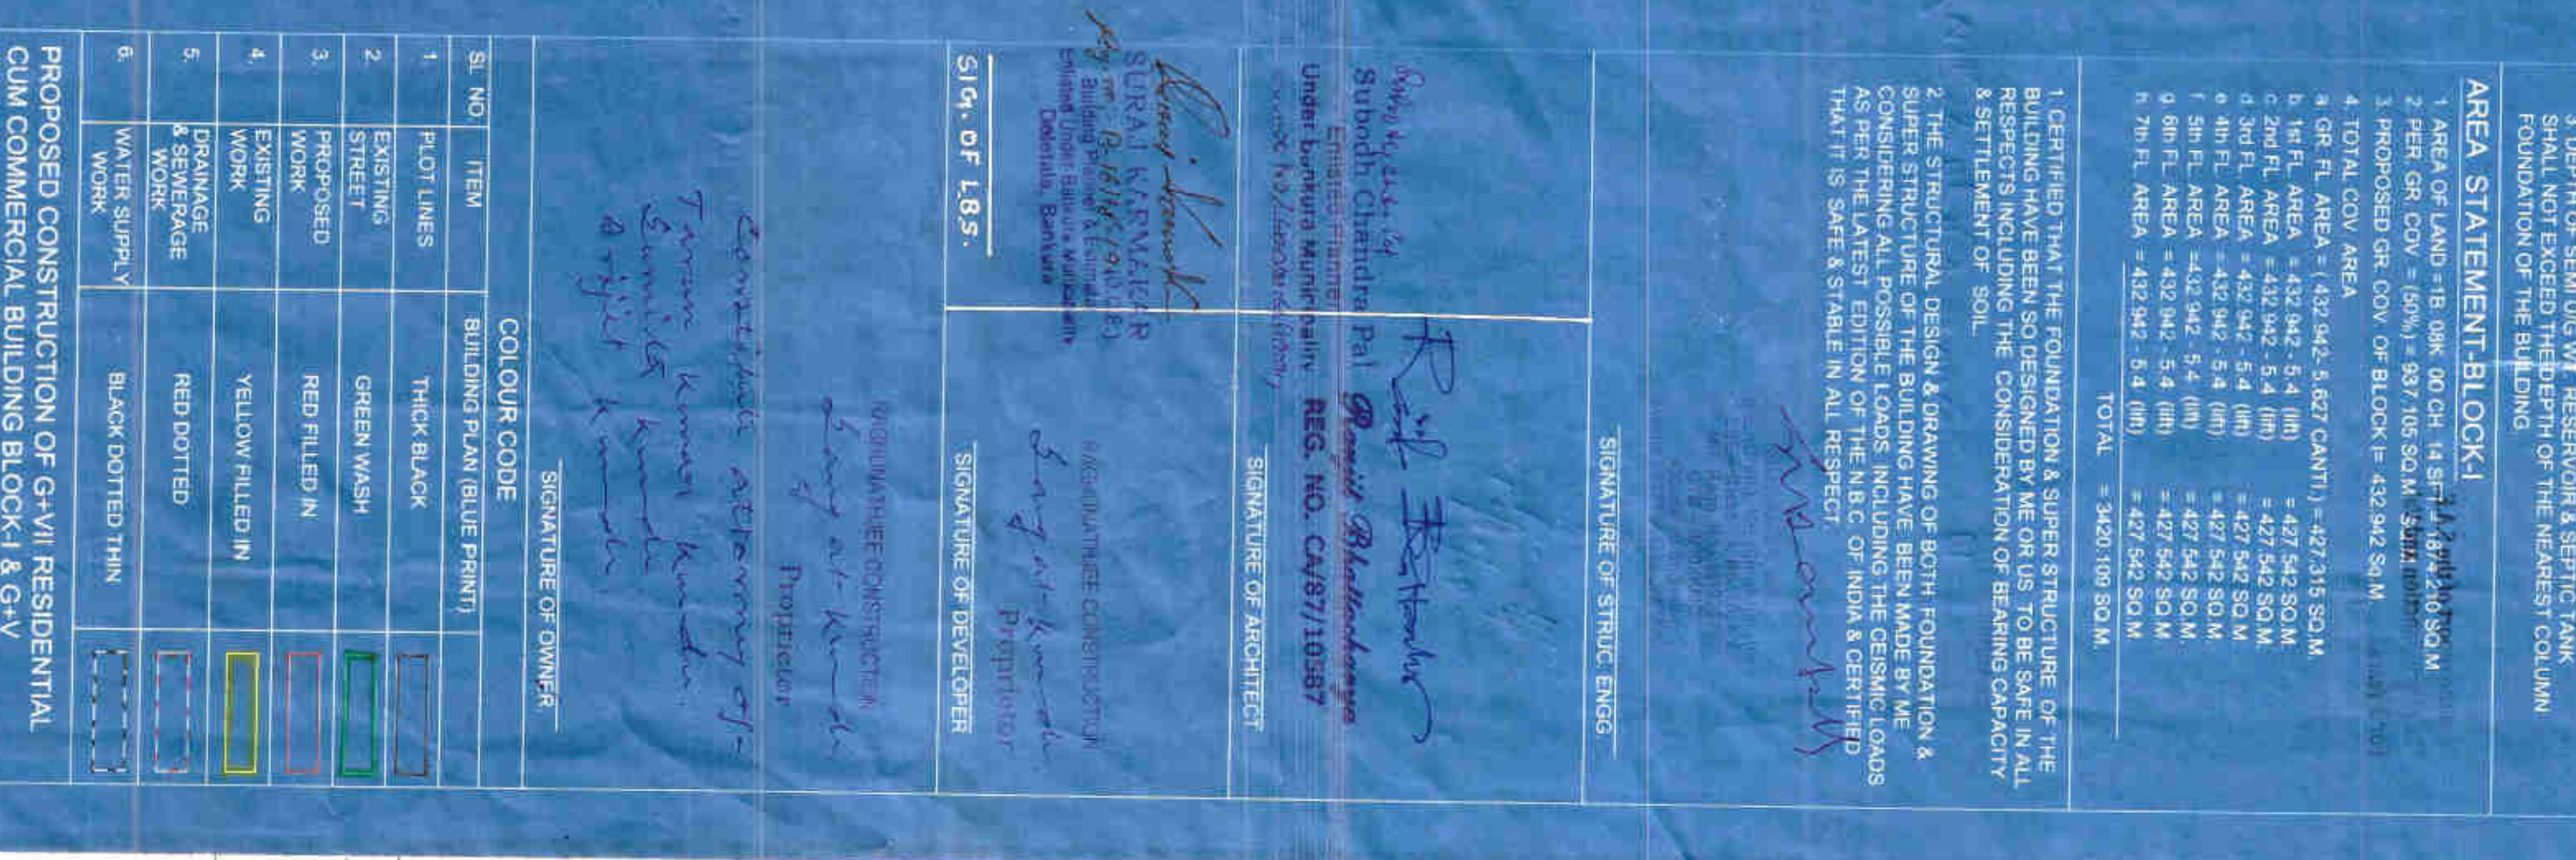

SECTION AT B-B

DOORS & WINDOWS SCHEDULE

DOORS	WIDTH	HEIGHT	WIDTH	HEIGHT
D1	2000	2100	1500	1900
D2	1800	2100	1500	1900
D3	1500	2100	1500	1900
D4	1200	2100	1500	1900
D5	1000	2100	1500	1900
D6	800	2100	1500	1900
D7	600	2100	1500	1900

SPECIFICATION

1. All external walls are 200mm thick.
2. All internal walls are 100mm thick.
3. Slab of concrete is 150mm thick.
4. D.P.C. with 100mm concrete course (1:2:4) with water proofing compound.
5. Service from the ground floor (G.F.).

AREA STATEMENT: BLOCK-I

1. AREA OF LAND = 18,000 SQ. M.
2. TOTAL COOK AREA = 4,500 SQ. M.
3. TOTAL AREA = 4,500 SQ. M.
4. TOTAL AREA = 4,500 SQ. M.
5. TOTAL AREA = 4,500 SQ. M.
6. TOTAL AREA = 4,500 SQ. M.
7. TOTAL AREA = 4,500 SQ. M.
8. TOTAL AREA = 4,500 SQ. M.
9. TOTAL AREA = 4,500 SQ. M.
10. TOTAL AREA = 4,500 SQ. M.

REMARKS: 1. THE FOUNDATION & SUPER STRUCTURE OF THE BUILDING SHALL BE AS PER THE DRAWINGS. 2. THE FOUNDATION & SUPER STRUCTURE OF THE BUILDING SHALL BE AS PER THE DRAWINGS. 3. THE FOUNDATION & SUPER STRUCTURE OF THE BUILDING SHALL BE AS PER THE DRAWINGS.

SIGNATURE OF ARCHITECT: *[Signature]*
SIGNATURE OF ENGINEER: *[Signature]*
SIGNATURE OF OWNER: *[Signature]*

DATE: 15/08/2023
PROJECT: RESIDENTIAL BUILDING BLOCK-II OF TARIK KUMAR NO. 212, L.R. KANTAN NO. 6711/07/2 & 6711/08/2, KENDUJHOLI, J.L. NO. 213, WARD NO. 22, UNDER P-3 & DIST. & MUNICIPALITY, BANKURA.

BLATTAGHARYA & ASSOCIATES
ARCHITECTS & ENGINEERS
OFFICE: 10/1, 10/2, 10/3, 10/99, 10/100.