

DOOR & WINDOW SCHEDULE						
DOOR	TYPE	WIDTH	HEIGHT	UNTEL	SILL	DESCRIPTION
D	D1	1150	2100	2100	-	INTERNAL DOOR
	D2	1000	2100	2100	-	EXTERNAL DOOR
	D3	900	2100	2100	-	EXTERNAL DOOR
	D4	800	2100	2100	-	EXTERNAL DOOR
W	W1	750	2100	2100	-	TOILET WINDOW
	W2	600	2100	2100	-	TOILET WINDOW
	W3	500	2100	2100	-	TOILET WINDOW
	W4	400	2100	2100	-	TOILET WINDOW

NOTE:

1. ALL DIMENSIONS ARE IN MM.
2. ONLY EXTERIOR WALLS TO BE FOLLOWED. DRAWINGS NOT TO BE SCALED.
3. ALL EXTERNAL WALLS ARE 200MM THK. & INTERNAL WALLS 125MM THK. UNLESS OTHERWISE MENTIONED.
4. THE BOUNDARY WALL SHOWN IN THE DRAWING ARE AS PER THE ACTUAL SURVEY DRAWINGS.

SIGNATURE
AUTHORISED SIGNATORY

SIGNATURE OF OWNER
AUTHORISED SIGNATORY OF KANCHANJANGA INTEGRATED INFRASTRUCTURE DEVELOPMENT PRIVATE LIMITED.

SIGNATURE OF ARCHITECT
THE STRUCTURAL DESIGN & DRAWINGS OF BOTH FOUNDATION & SUPERSTRUCTURE OF THE BUILDING HAS BEEN MADE BY CONSIDERING ALL POSSIBLE LOADS INCLUDING THE SEISMIC LOADS. THE ARCHITECT SHALL BE HELD RESPONSIBLE FOR ANY STRUCTURE DAMAGE OR FAILURE IF HAPPENED DURING CONSTRUCTION PERIOD & THEREAFTER BEYOND THE DATE OF TAKING COMPLETION CERTIFICATE.

SIGNATURE OF STRUCTURAL ENGINEER
SUBMISSION


PROJECT:
PROPOSED PLAN OF G+IV RESIDENTIAL DEVELOPMENT AT L.R. NO. - 21,24,26,37, MOUZA - CHHAT-GURUMARI, J.L.-09, KHAITAN NO. - L.R. 147,1611, P.O. - FATAKUR, P.S. - RAJGUNI, DIST. - JALPAIGURI-735134, WEST BENGAL WITHIN THE WEST BENGAL MUNICIPAL CORPORATION

CLIENT:
KANCHANJANGA INTEGRATED INFRASTRUCTURE DEVELOPMENT PRIVATE LIMITED.


PRINCIPAL ARCHITECT / CONSULTANT:
MAHESHWARI & ASSOCIATES
37A BAKER ROAD, 3RD FLOOR, ALIPORE, KOLKATA, 700027
Tel: 86334686, 86226884

DWG. NO.: MA/KANCHANJANGA/ARCH S/D / 04
DRAWING: FIRST FLOOR, TYPICAL FLOOR, ROOF PLAN & SECTIONS OF BLOCK A & E
DRAWN BY: SAGAR
CHECKED BY: SAGAR
SCALE: 1:100
DATE: 28.02.2019
NORTH


This drawing is copyright and shall not be reproduced or transmitted in any form or by any means, electronic, mechanical, photocopying, recording or by any information storage and retrieval system, without the prior written permission of the Architect.

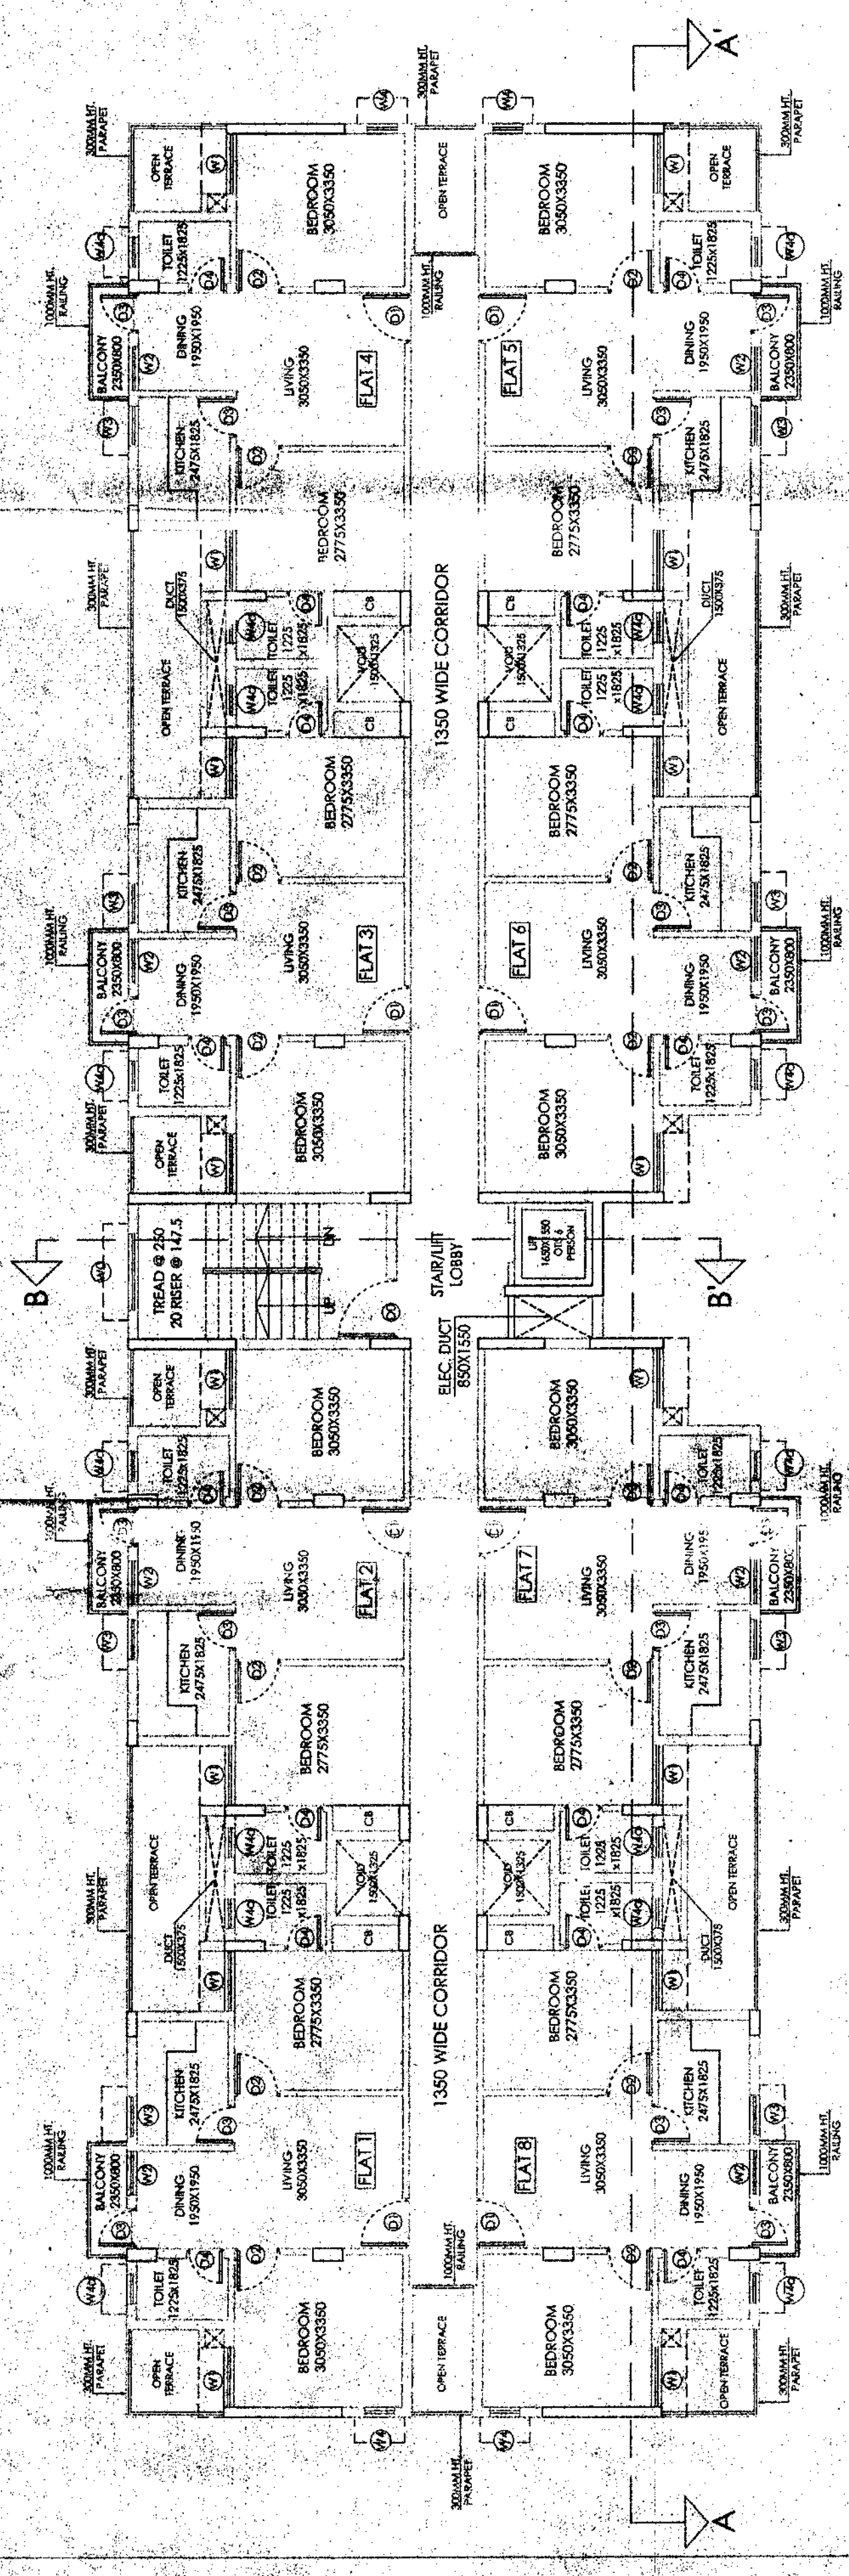


FIRST FLOOR PLAN OF BLOCK A, B, E

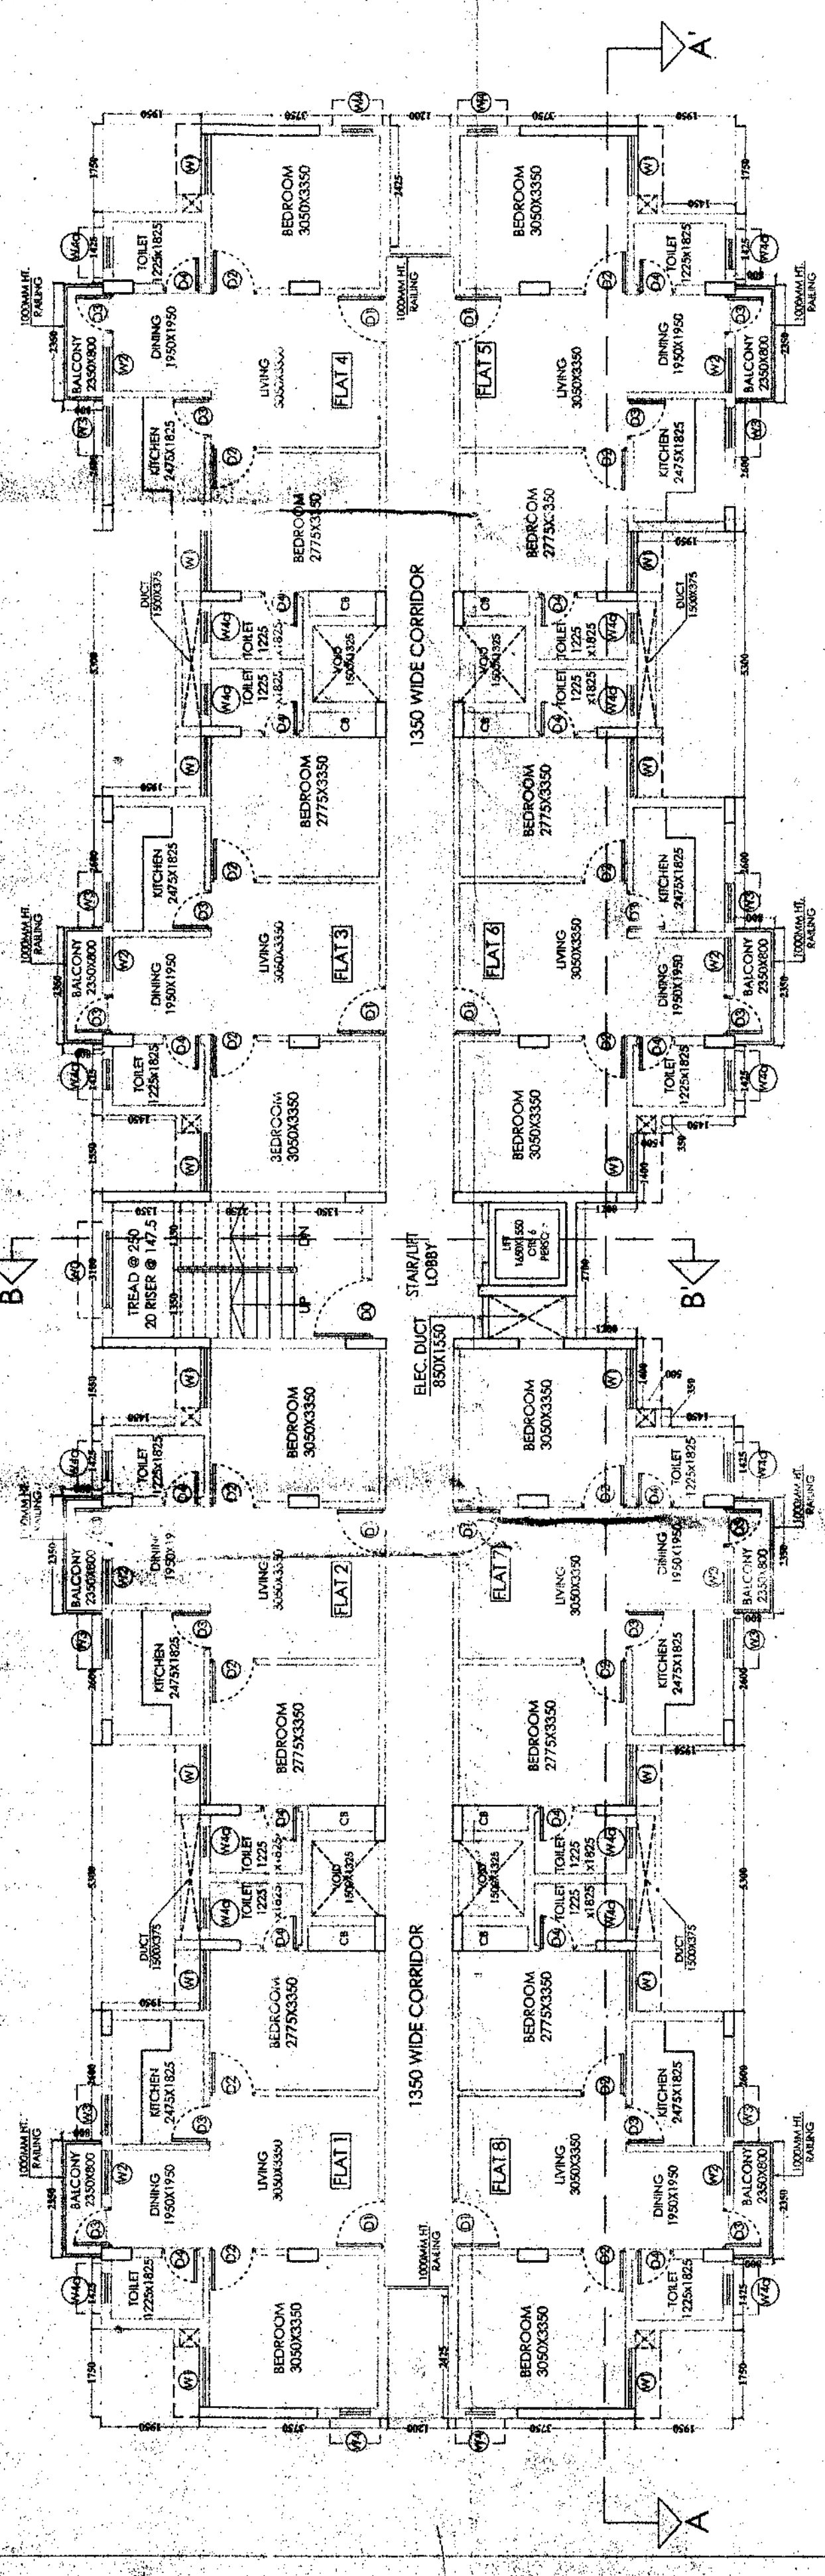


TYPICAL FLOOR PLAN OF BLOCK A, B, E

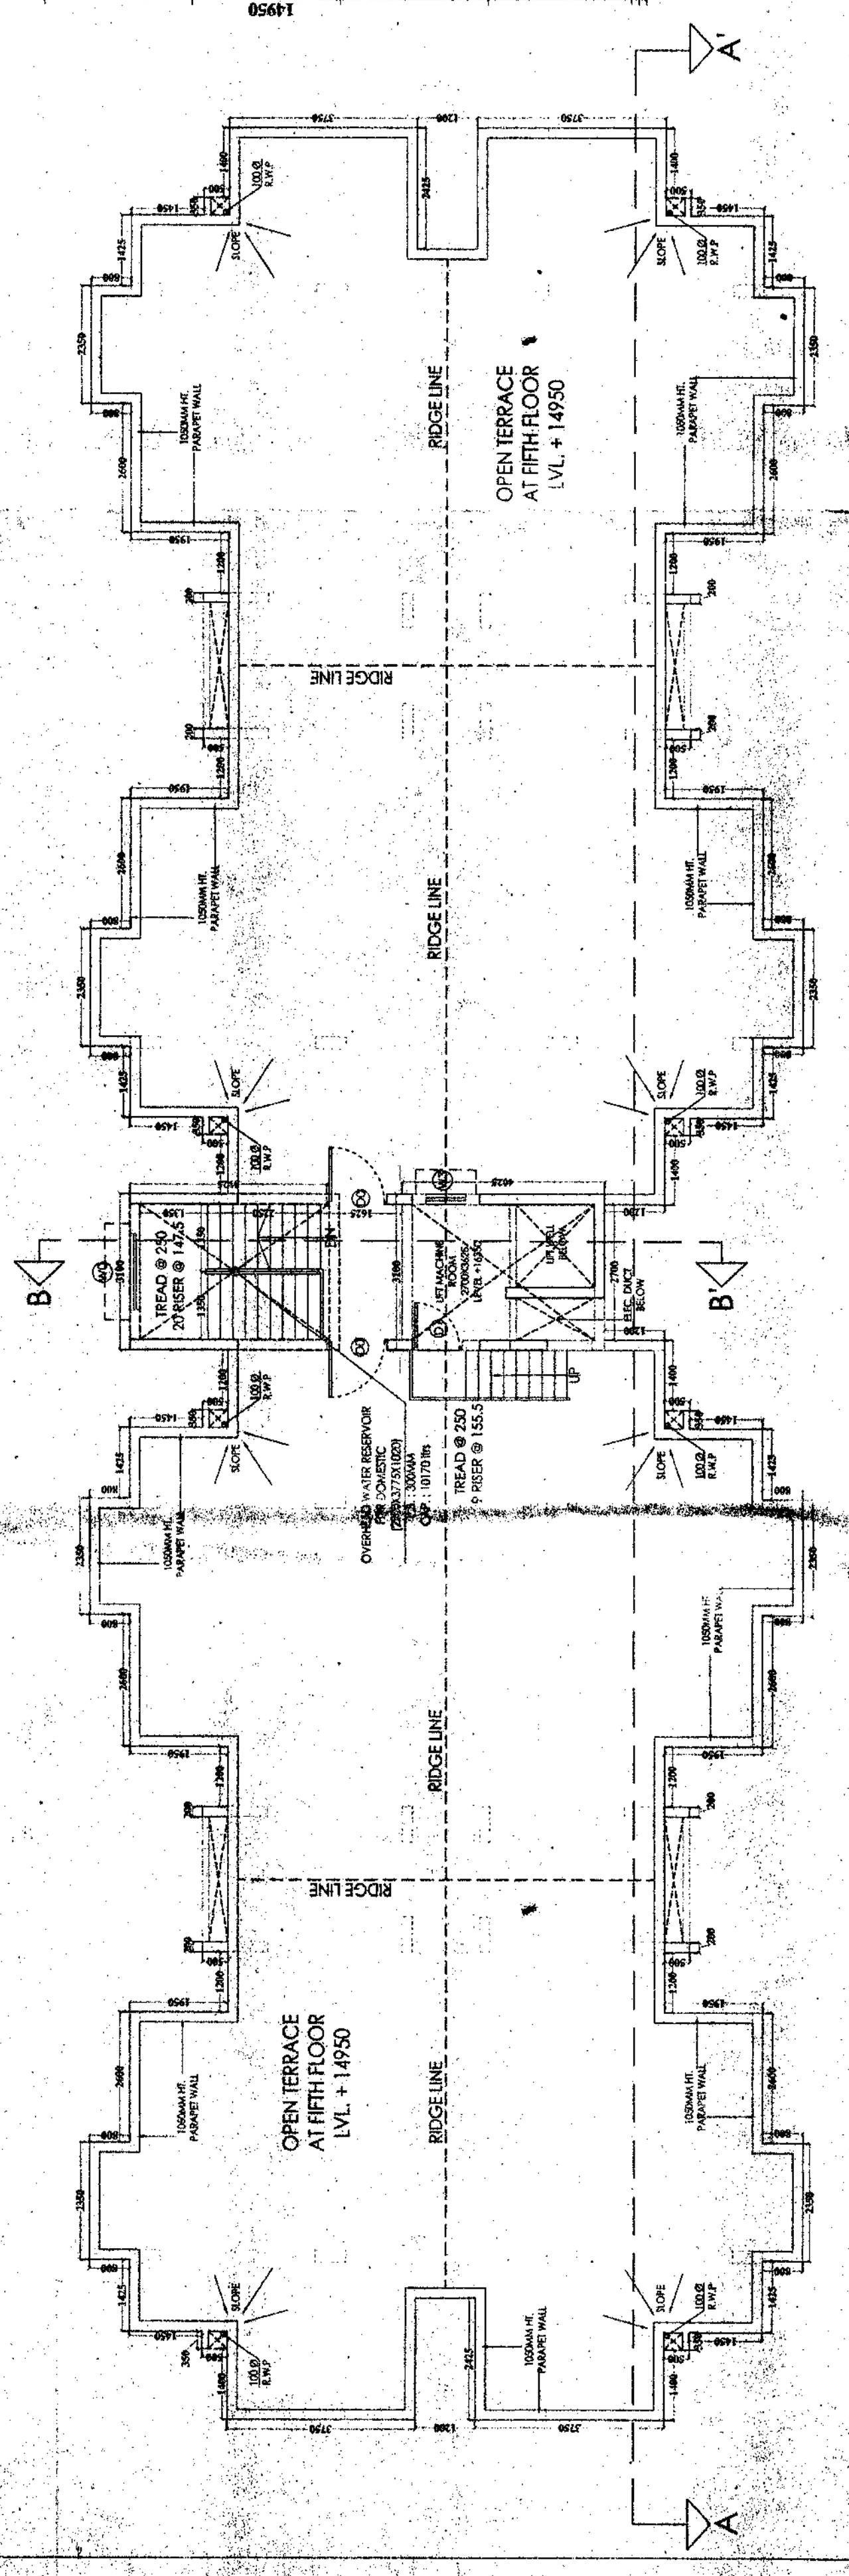


ROOF PLAN OF BLOCK A, B, E

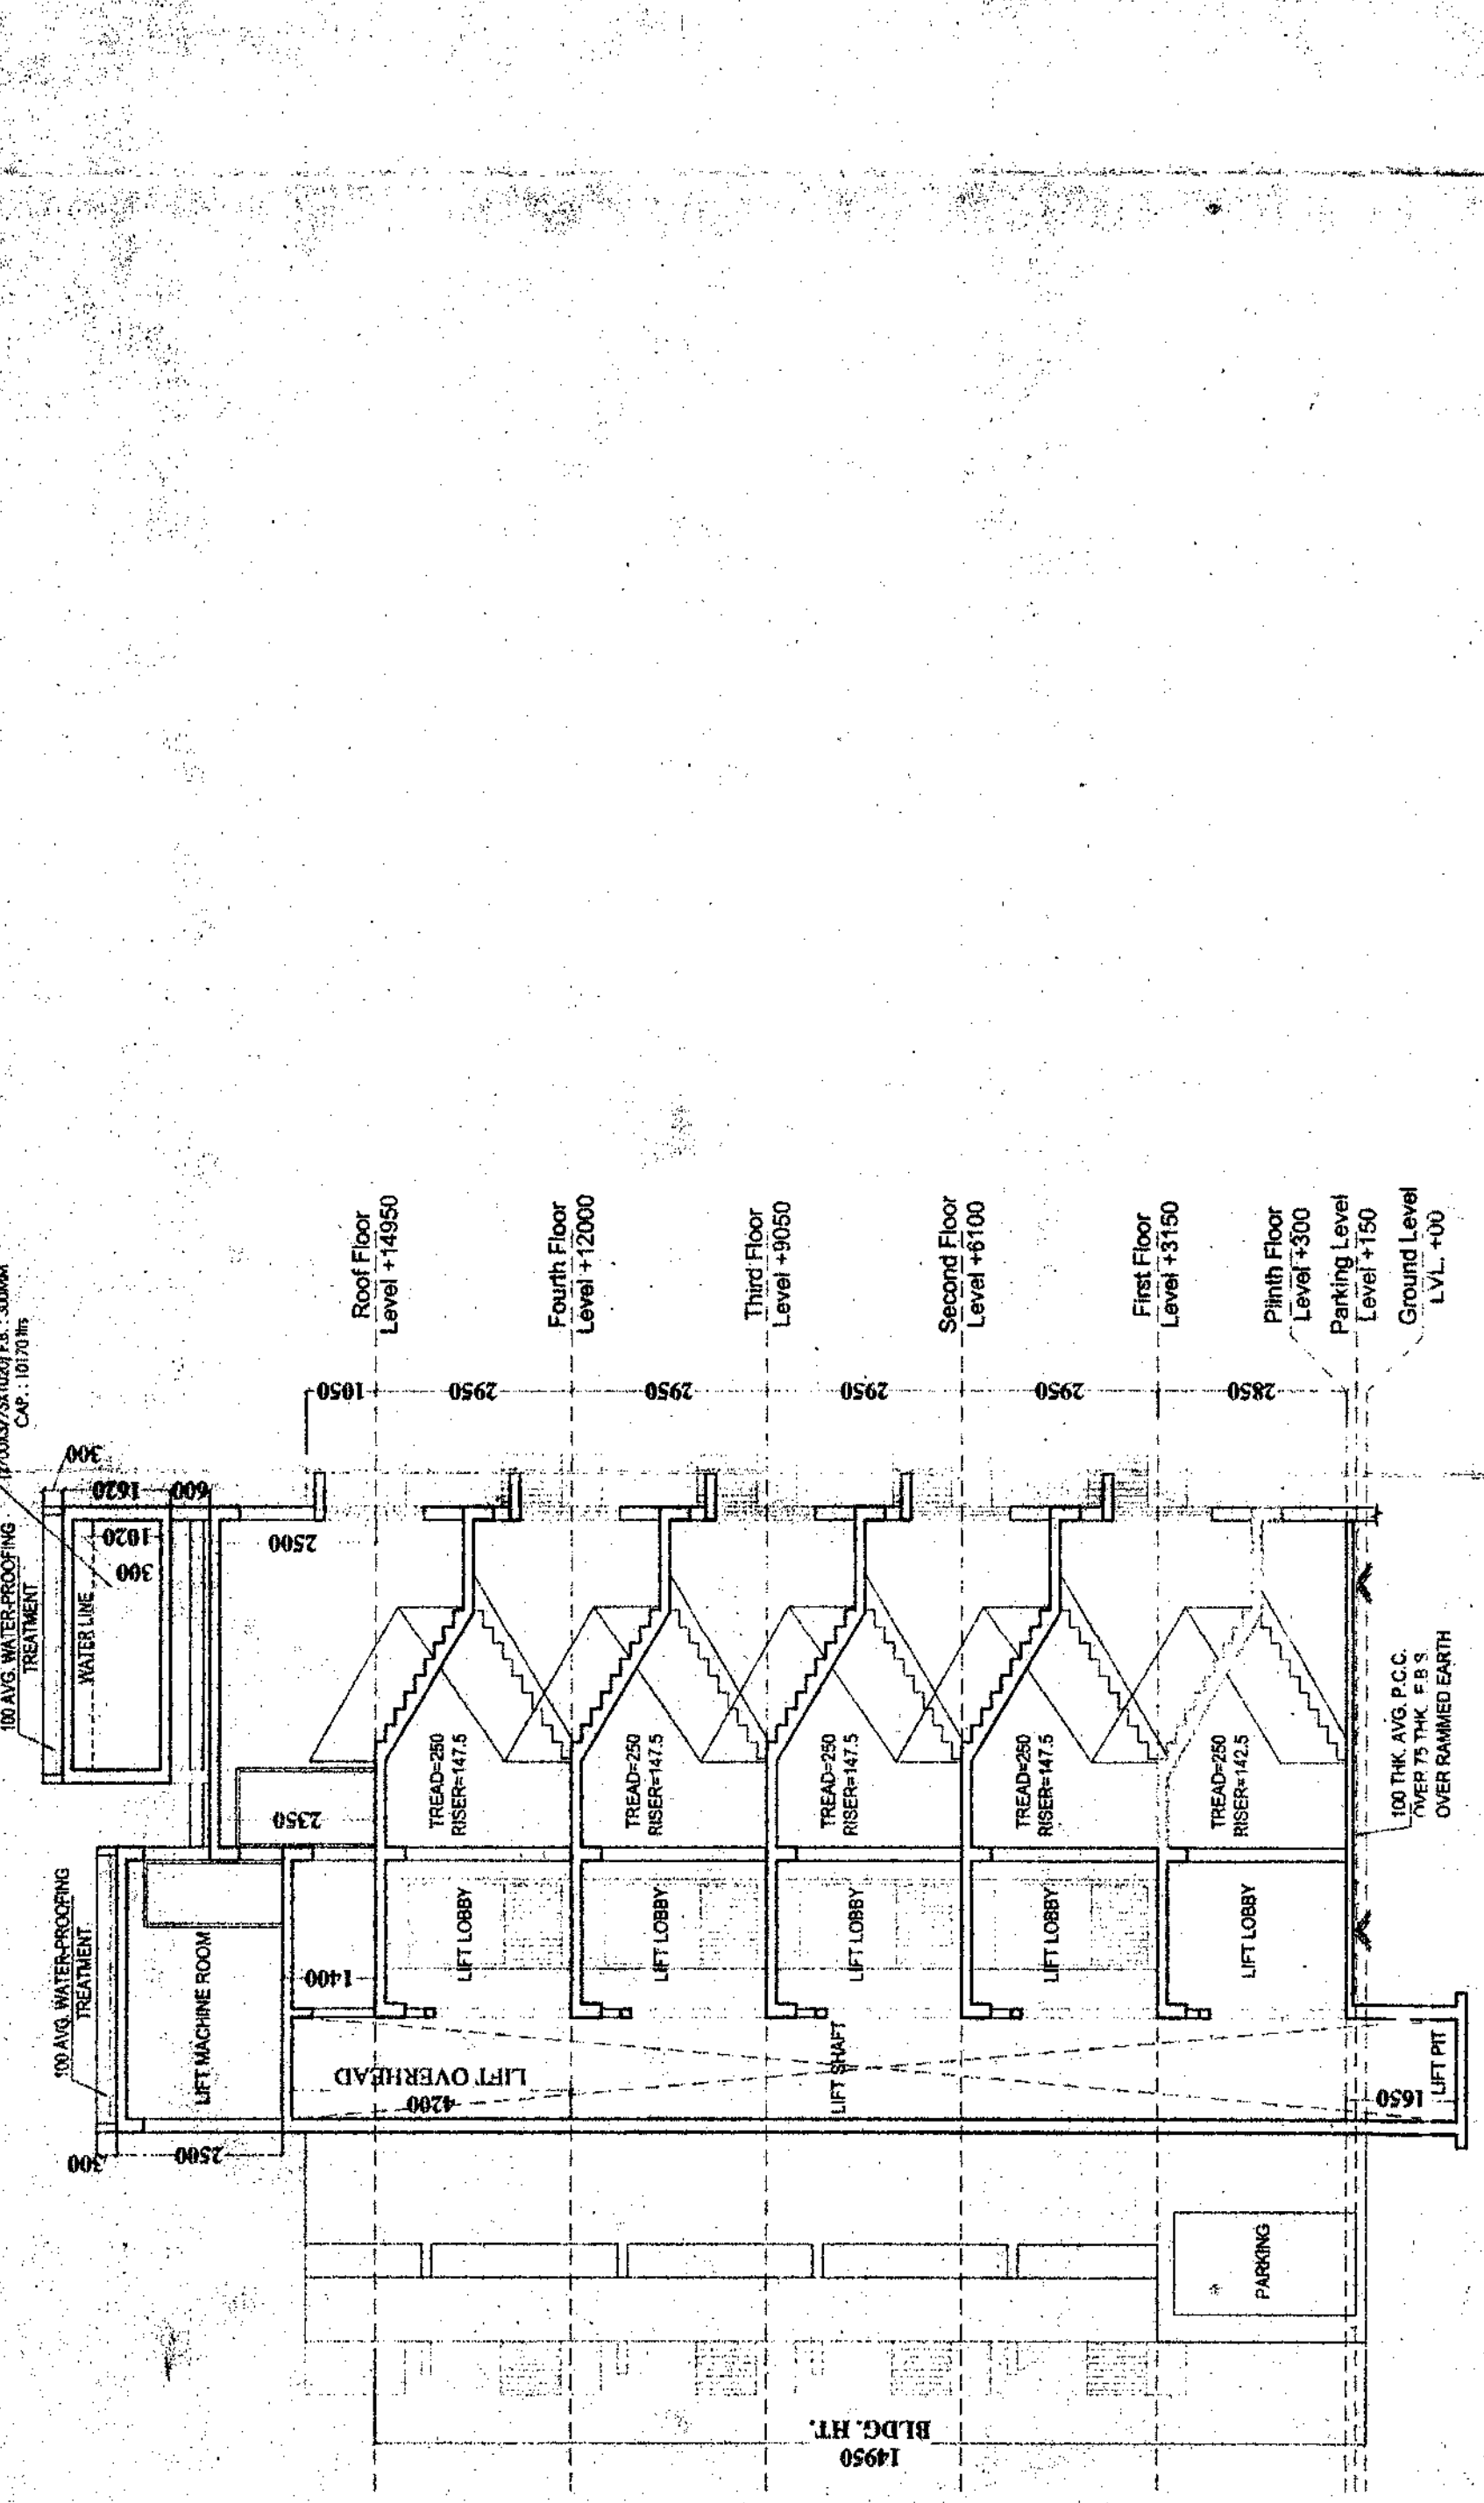

SECTION B-B'

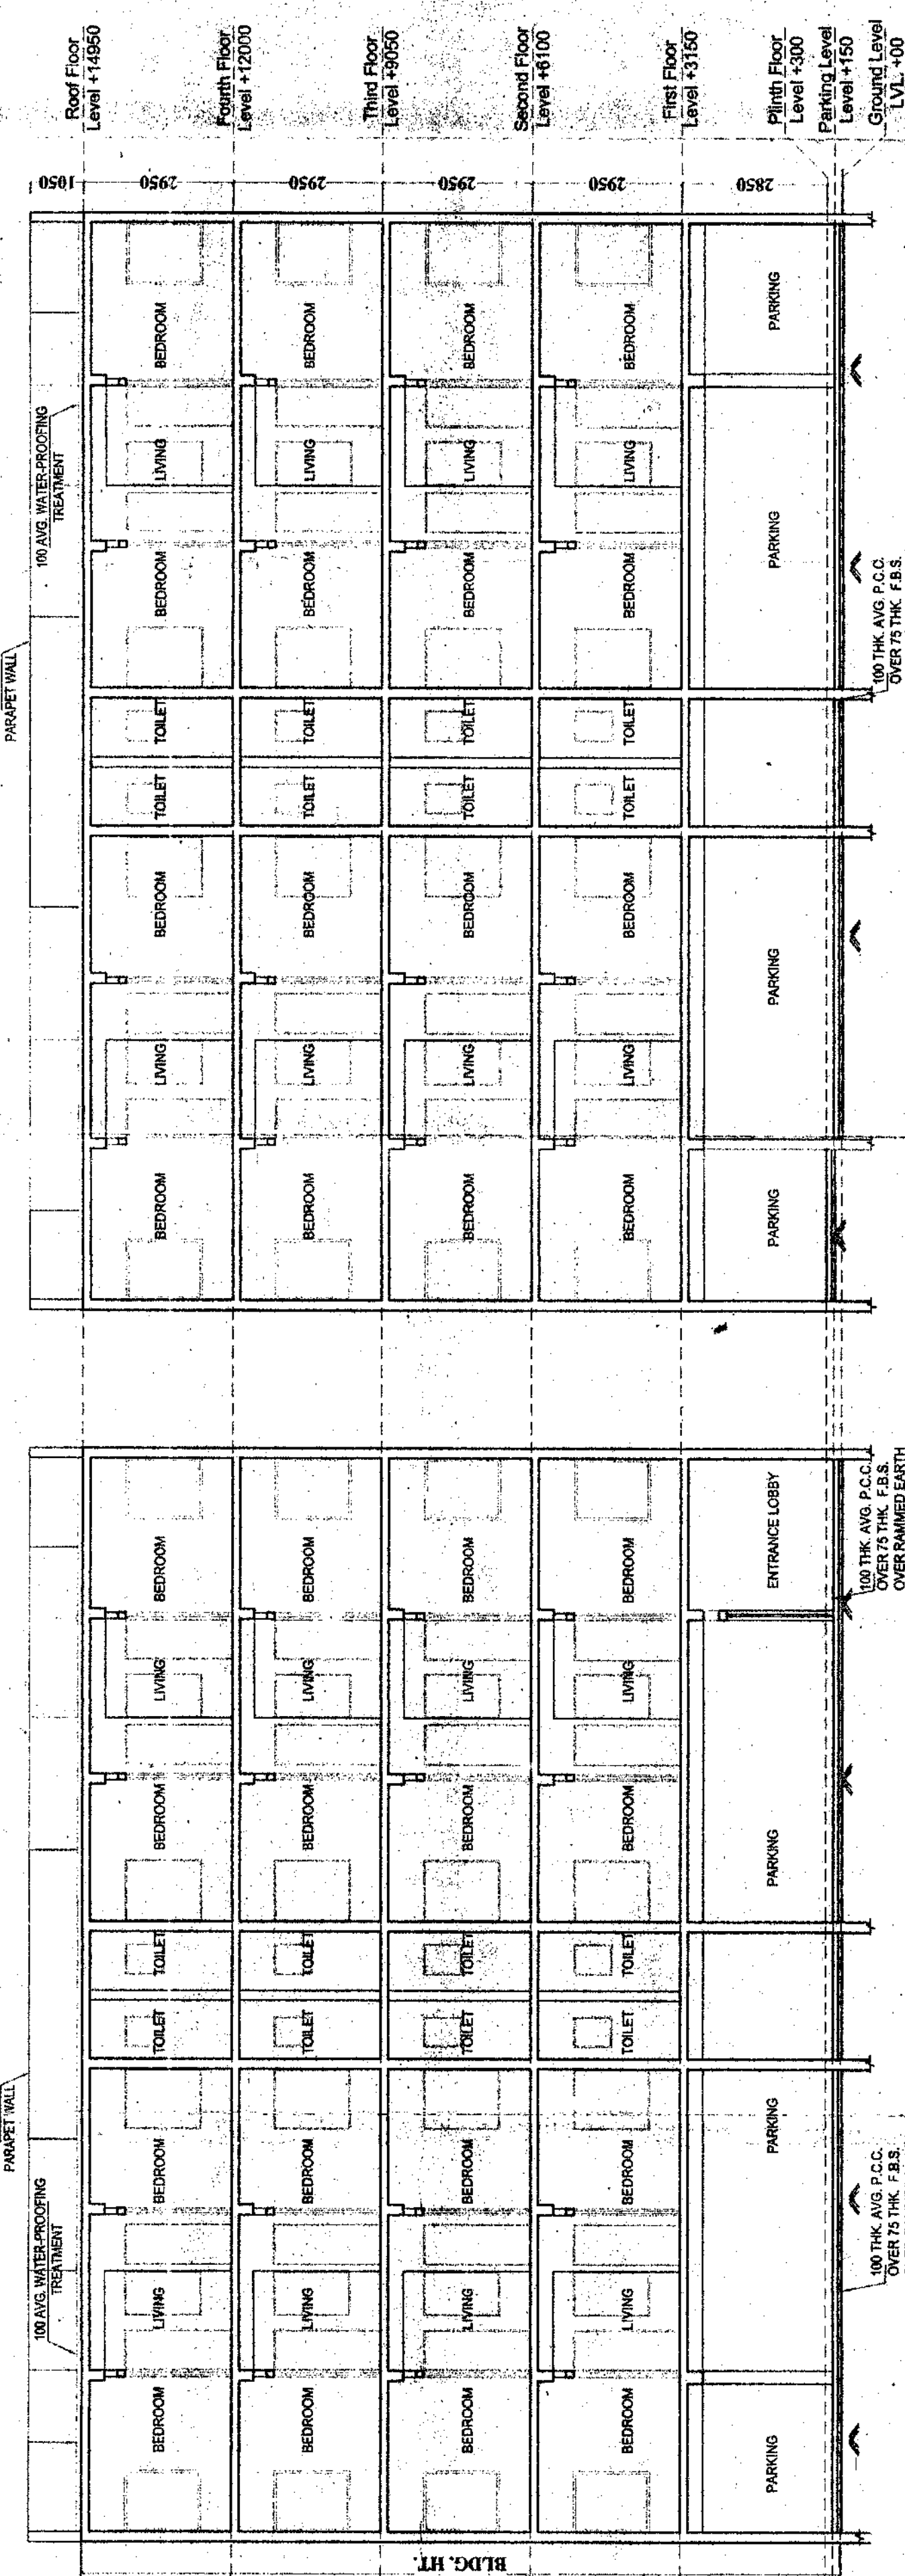

SECTION A-A'

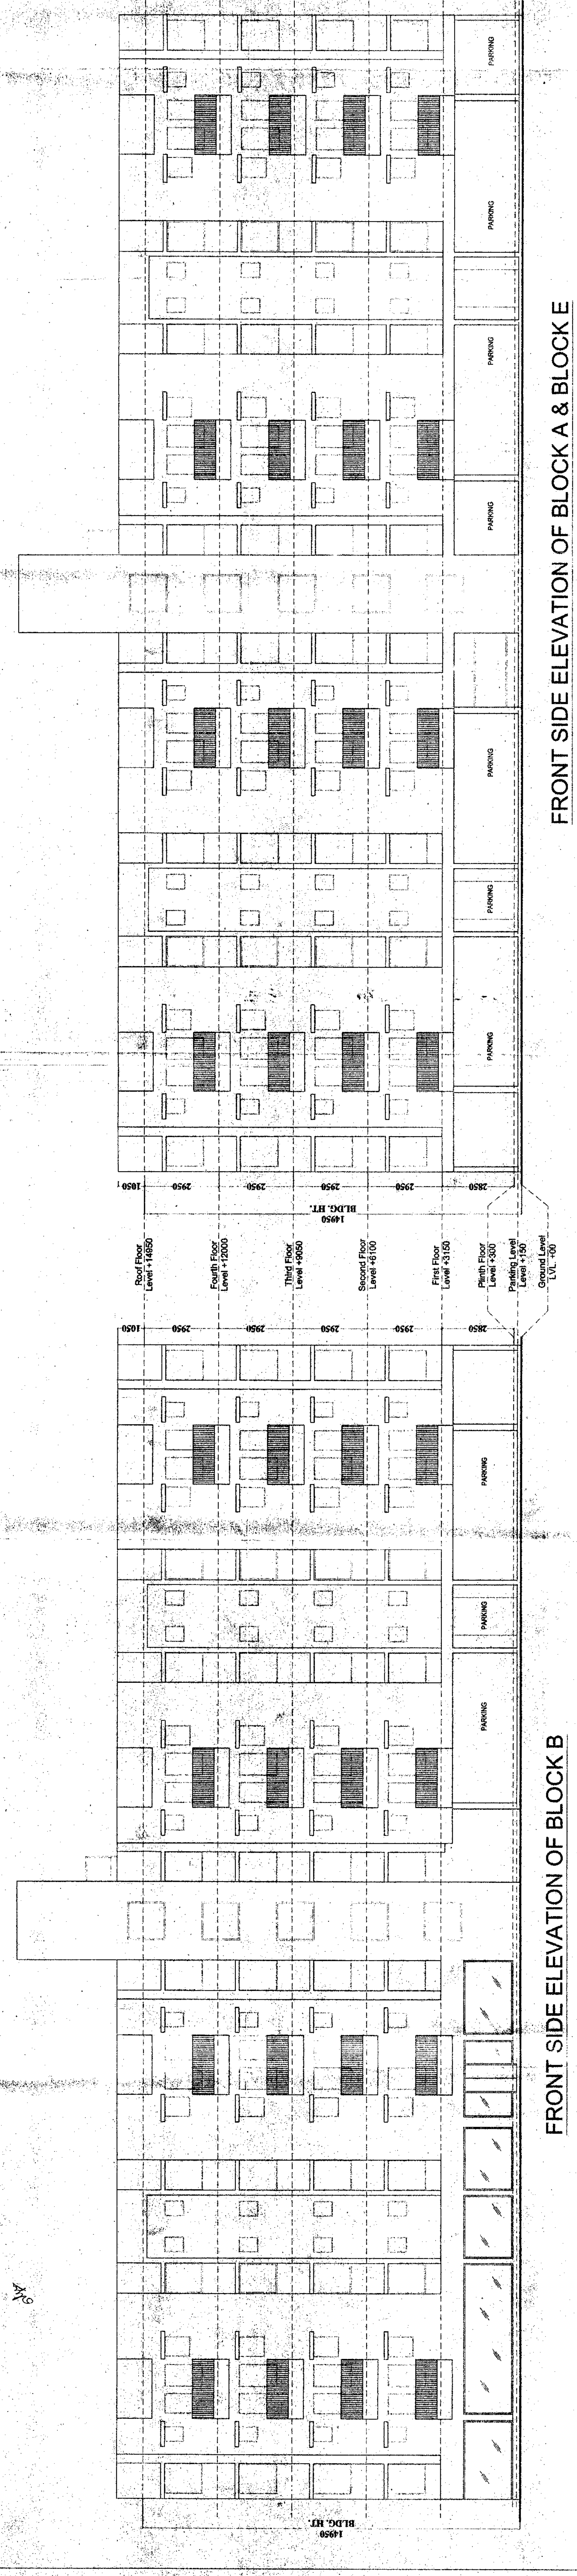

FRONT SIDE ELEVATION OF BLOCK A & BLOCK E

FRONT SIDE ELEVATION OF BLOCK B