


75050
2ND FLOOR PLAN (WING - J)
SCALE: 1:100

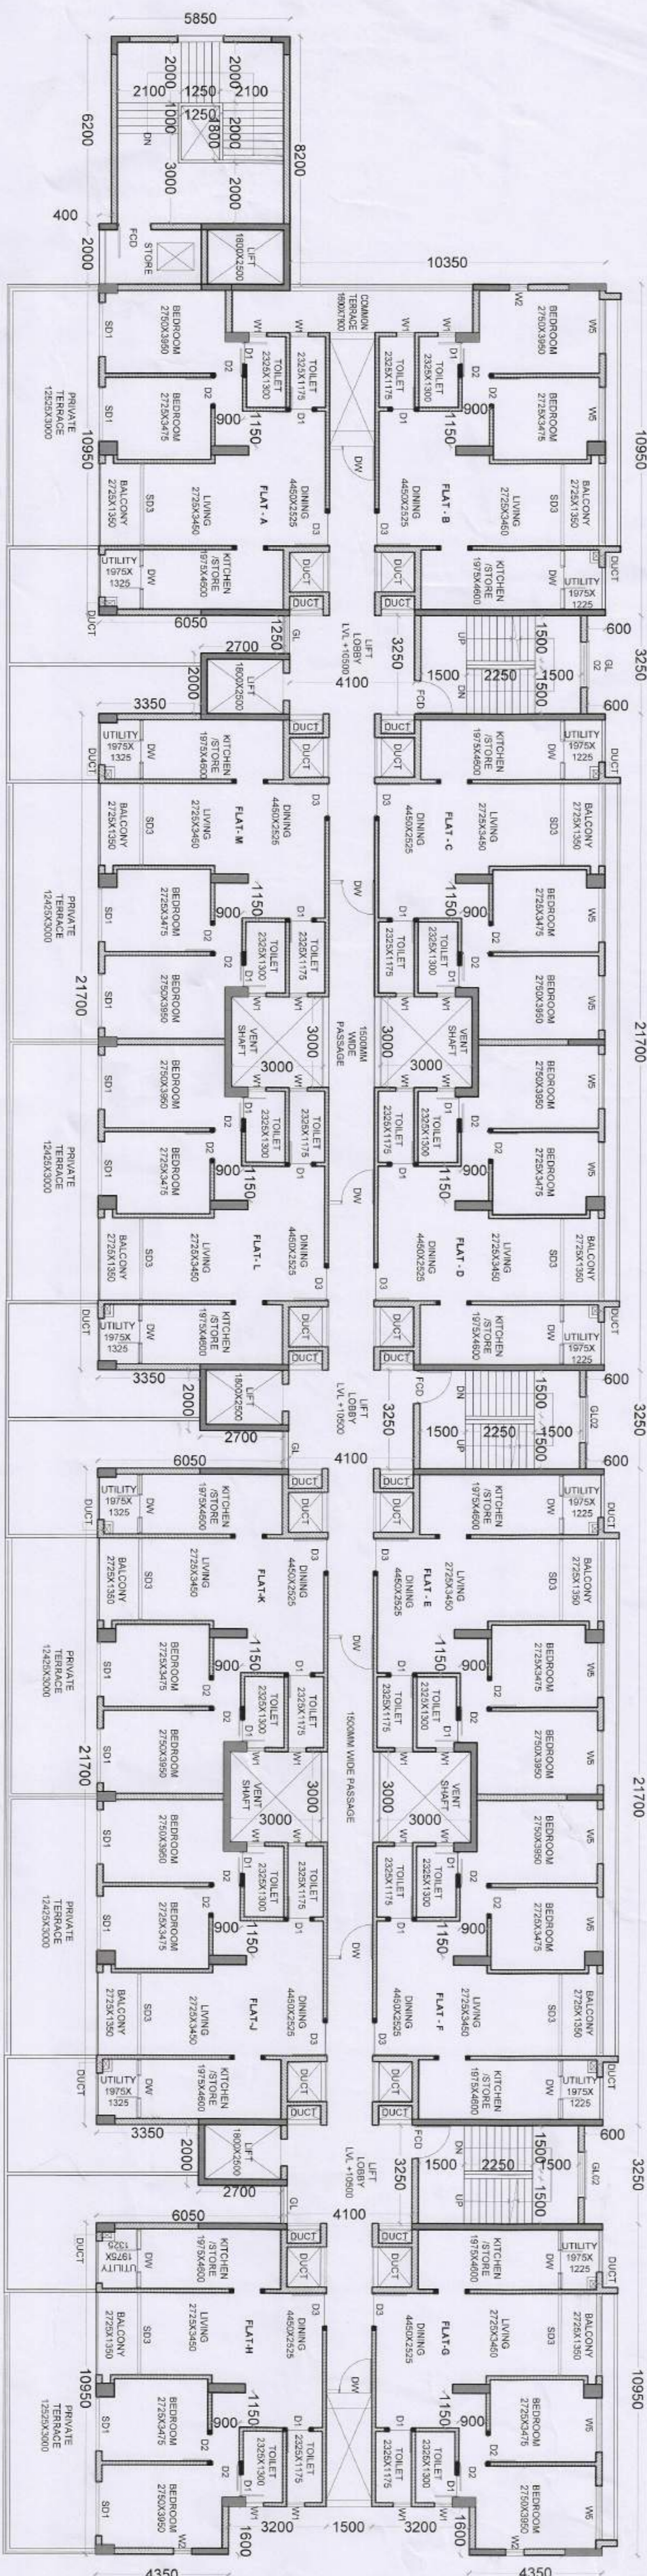

3RD FLOOR PLAN (WING - J)
SCALE: 1:100

PROJECT :
PROPOSED PARTLY BASEMENT + GROUND + 2 STORED & PARTLY BASEMENT + GROUND + 2 STORED RESIDENTIAL BUILDING.

NAME OF OWNER(S) : 1. M/S. PRAKASH DISTILLERY & CHEMICALS CO. LTD.
REPRESENTED BY SRI BIJAY SAHA

2. M/S. CANON PAPER INDUSTRIES PVT.LTD.
REPRESENTED BY SRI AJIT SAHA.

3. M/S. SAHAJI FINANCE PVT.LTD.
REPRESENTED BY SRI GOUTAM SAHA

4. M/S. BHOJNARAIN TEA COMPANY LTD.
REPRESENTED BY SRI PROSEJIT SAHA.
DAGAPUR, SILIGURI

SCHEDULE OF LAND :
MOUZA - BAAVGHARIA.
PLOT NO. - 82.
L.R. - 424, 423, 426, 427, 428, 429
KHATTAN NO. - R.S. - 6/1
L.R. - 75.
PARGANA - PATHARGHATA
P.S. - MATIGARVA.
DIST. - DARJEELING.

DECLARATION OF OWNER
I DO HEREBY DECLARE THAT THE BUILDING PROPOSED FOR CONSTRUCTION SHALL BE SUPERSEDED BY THE B.A. & S. SIGNING THE BUILDING PLAN APPLICATION ON HIS ABSENCE BY ANY OTHER B.A. / I.B.S. OF THE APPROPRIATE CATEGORY AND AS APPROVED BY THE AUTHORITY.

ADV AGENT
(As Constituted Attorney of:-
1. Prakash Distillery & Chemicals Co. Pvt. Ltd.
2. Bhojnara Tea Co. Ltd.
3. Canon Paper Industries Pvt. Ltd.
4. Sahaji Finance Pvt. Ltd.)

DECLARATION OF ARCHITECT / I.B.S.
I DO HEREBY CERTIFY THAT THE FOUNDATION AND SUPER STRUCTURE HAVE BEEN MADE BY ME IN ACCORDANCE WITH THE LATEST NATIONAL BUILDING CODE OF INDIA AND I.S. CODES AND ALSO CERTIFY THAT THE STRUCTURE IS SAFE AND STABLE IN ALL RESPECT AND SHALL BE HELD FULLY RESPONSIBLE FOR ANY DAMAGE OR FAILURE OCCURRING DURING CONSTRUCTION AND THEREAFTER BEYOND THE DATE OF TAKING OCCUPANCY OR POSSESSION OF THE BUILDING IF THERE IS NO DEVIATION OR VIOLATION OF THE SANCTIONED OR APPROVED BUILDING PLAN.

DECLARATION OF STRUCTURAL ENGINEER
THE STRUCTURAL DESIGN AND DRAWING OF BOTH FOUNDATION AND SUPER STRUCTURE OF THE BUILDING HAS BEEN MADE BY ME CONSIDERING ALL POSSIBLE LOADS INCLUDING THE SEISMIC LOAD AS PER THE NATIONAL BUILDING CODE OF INDIA AND CERTIFIED THAT THE SPACE AND STABLE IN ALL RESPECT AND SHALL BE HELD FULLY RESPONSIBLE FOR ANY DAMAGE OR FAILURE OCCURRING DURING CONSTRUCTION AND THEREAFTER BEYOND THE DATE OF TAKING OCCUPANCY OR POSSESSION OF THE BUILDING IF THERE IS NO DEVIATION OR VIOLATION OF THE SANCTIONED OR APPROVED BUILDING PLAN.

RESIDENT ARCHITECT:
GREEN ARCHITECTURE CONSULTING ENGINEERS PVT. LTD.
HILL GATE ROAD, SILIGURI - 734013.

SCALE:- AS MENTIONED
SHEET NO. :- 05
CKD. BY:- K.K.ROY

DRAWN BY:- MOFIQU, ISLAM

PRINCIPAL ARCHITECT: SOHAN NIKANTH
INSCAPE
308 AROH COMPLEX
VAJAY CHAR RASTA
AHMEDABAD 380009
TEL: +91 79 40320566
EMAIL: inscape2003@gmail.com

ASSOCIATE ARCHITECT: PRIYANK THAKERSHY, ANALOG STUDIO

SIGNATURE OF ARCHITECT I.B.S.

SIGNATURE OF ARCHITECT I.B.S.

