



TYPICAL FLOOR PLAN [LEVEL +6400 ~ +41800]

WOOD/WINDOW SCHEDULE


Sl. No.	Area	Area Sq. Ft.	Location
1	1000	1000	Bedroom
2	1000	1000	Bedroom
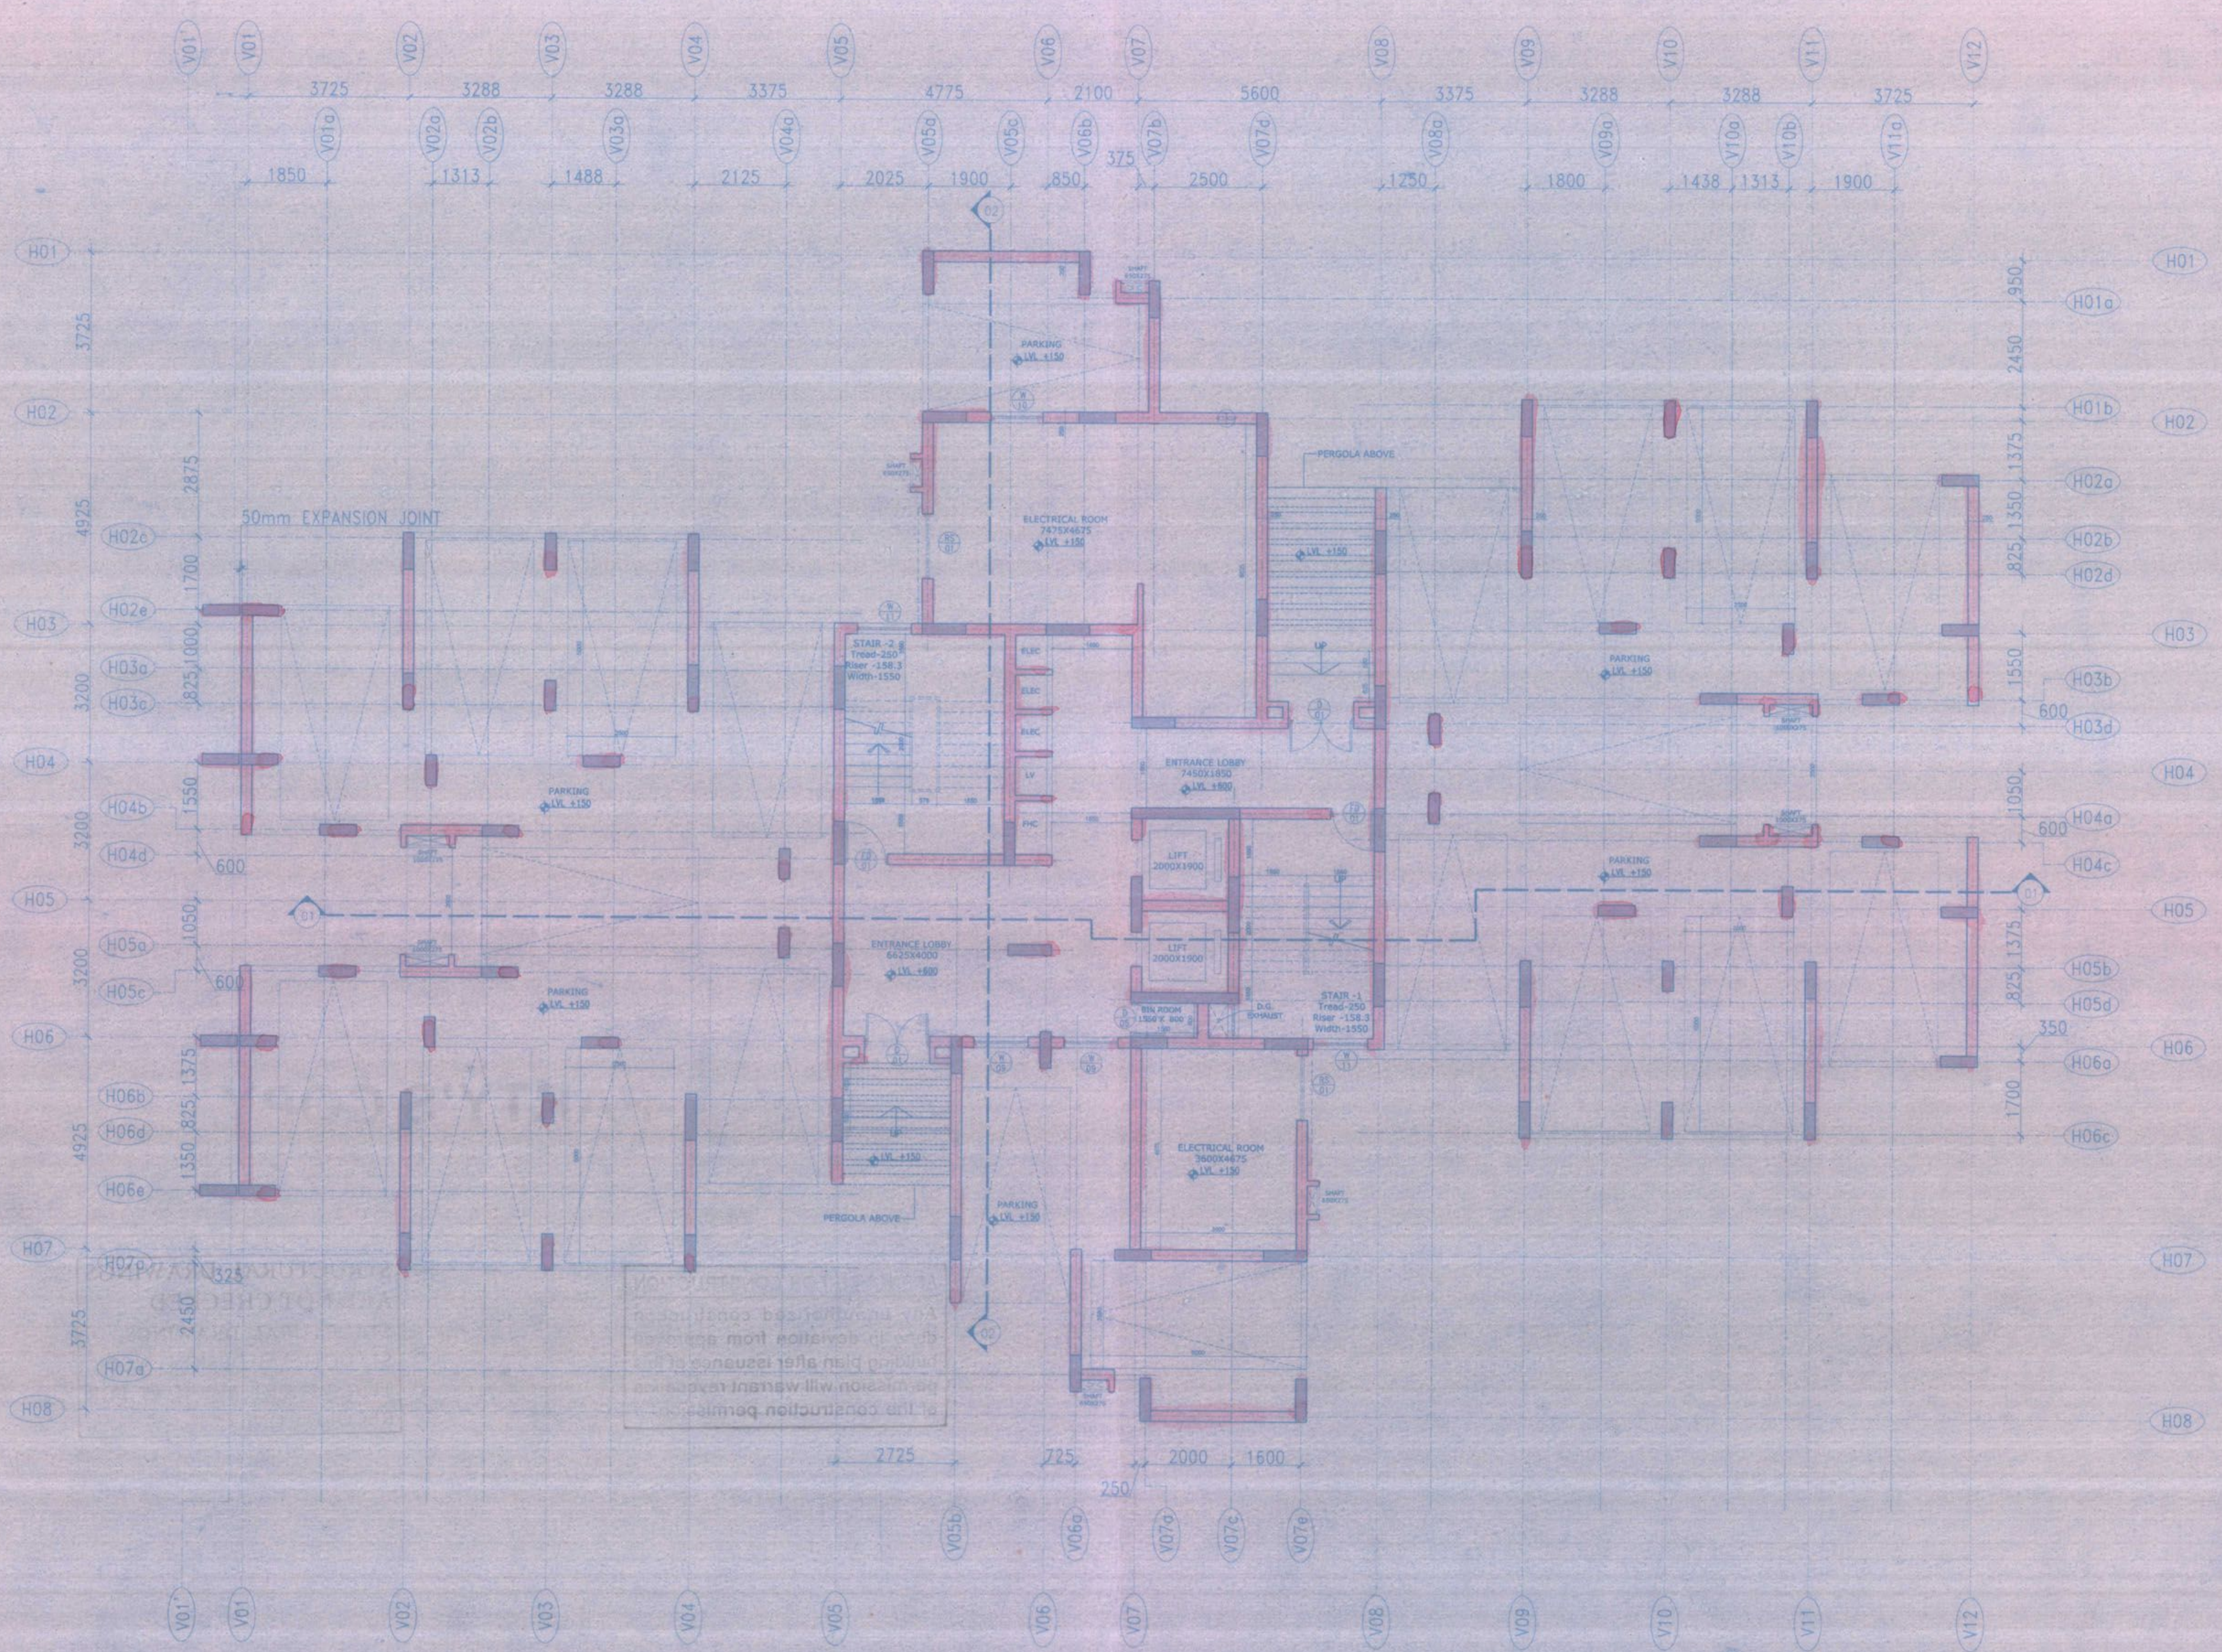


GROUND FLOOR PLAN [LEVEL +600]

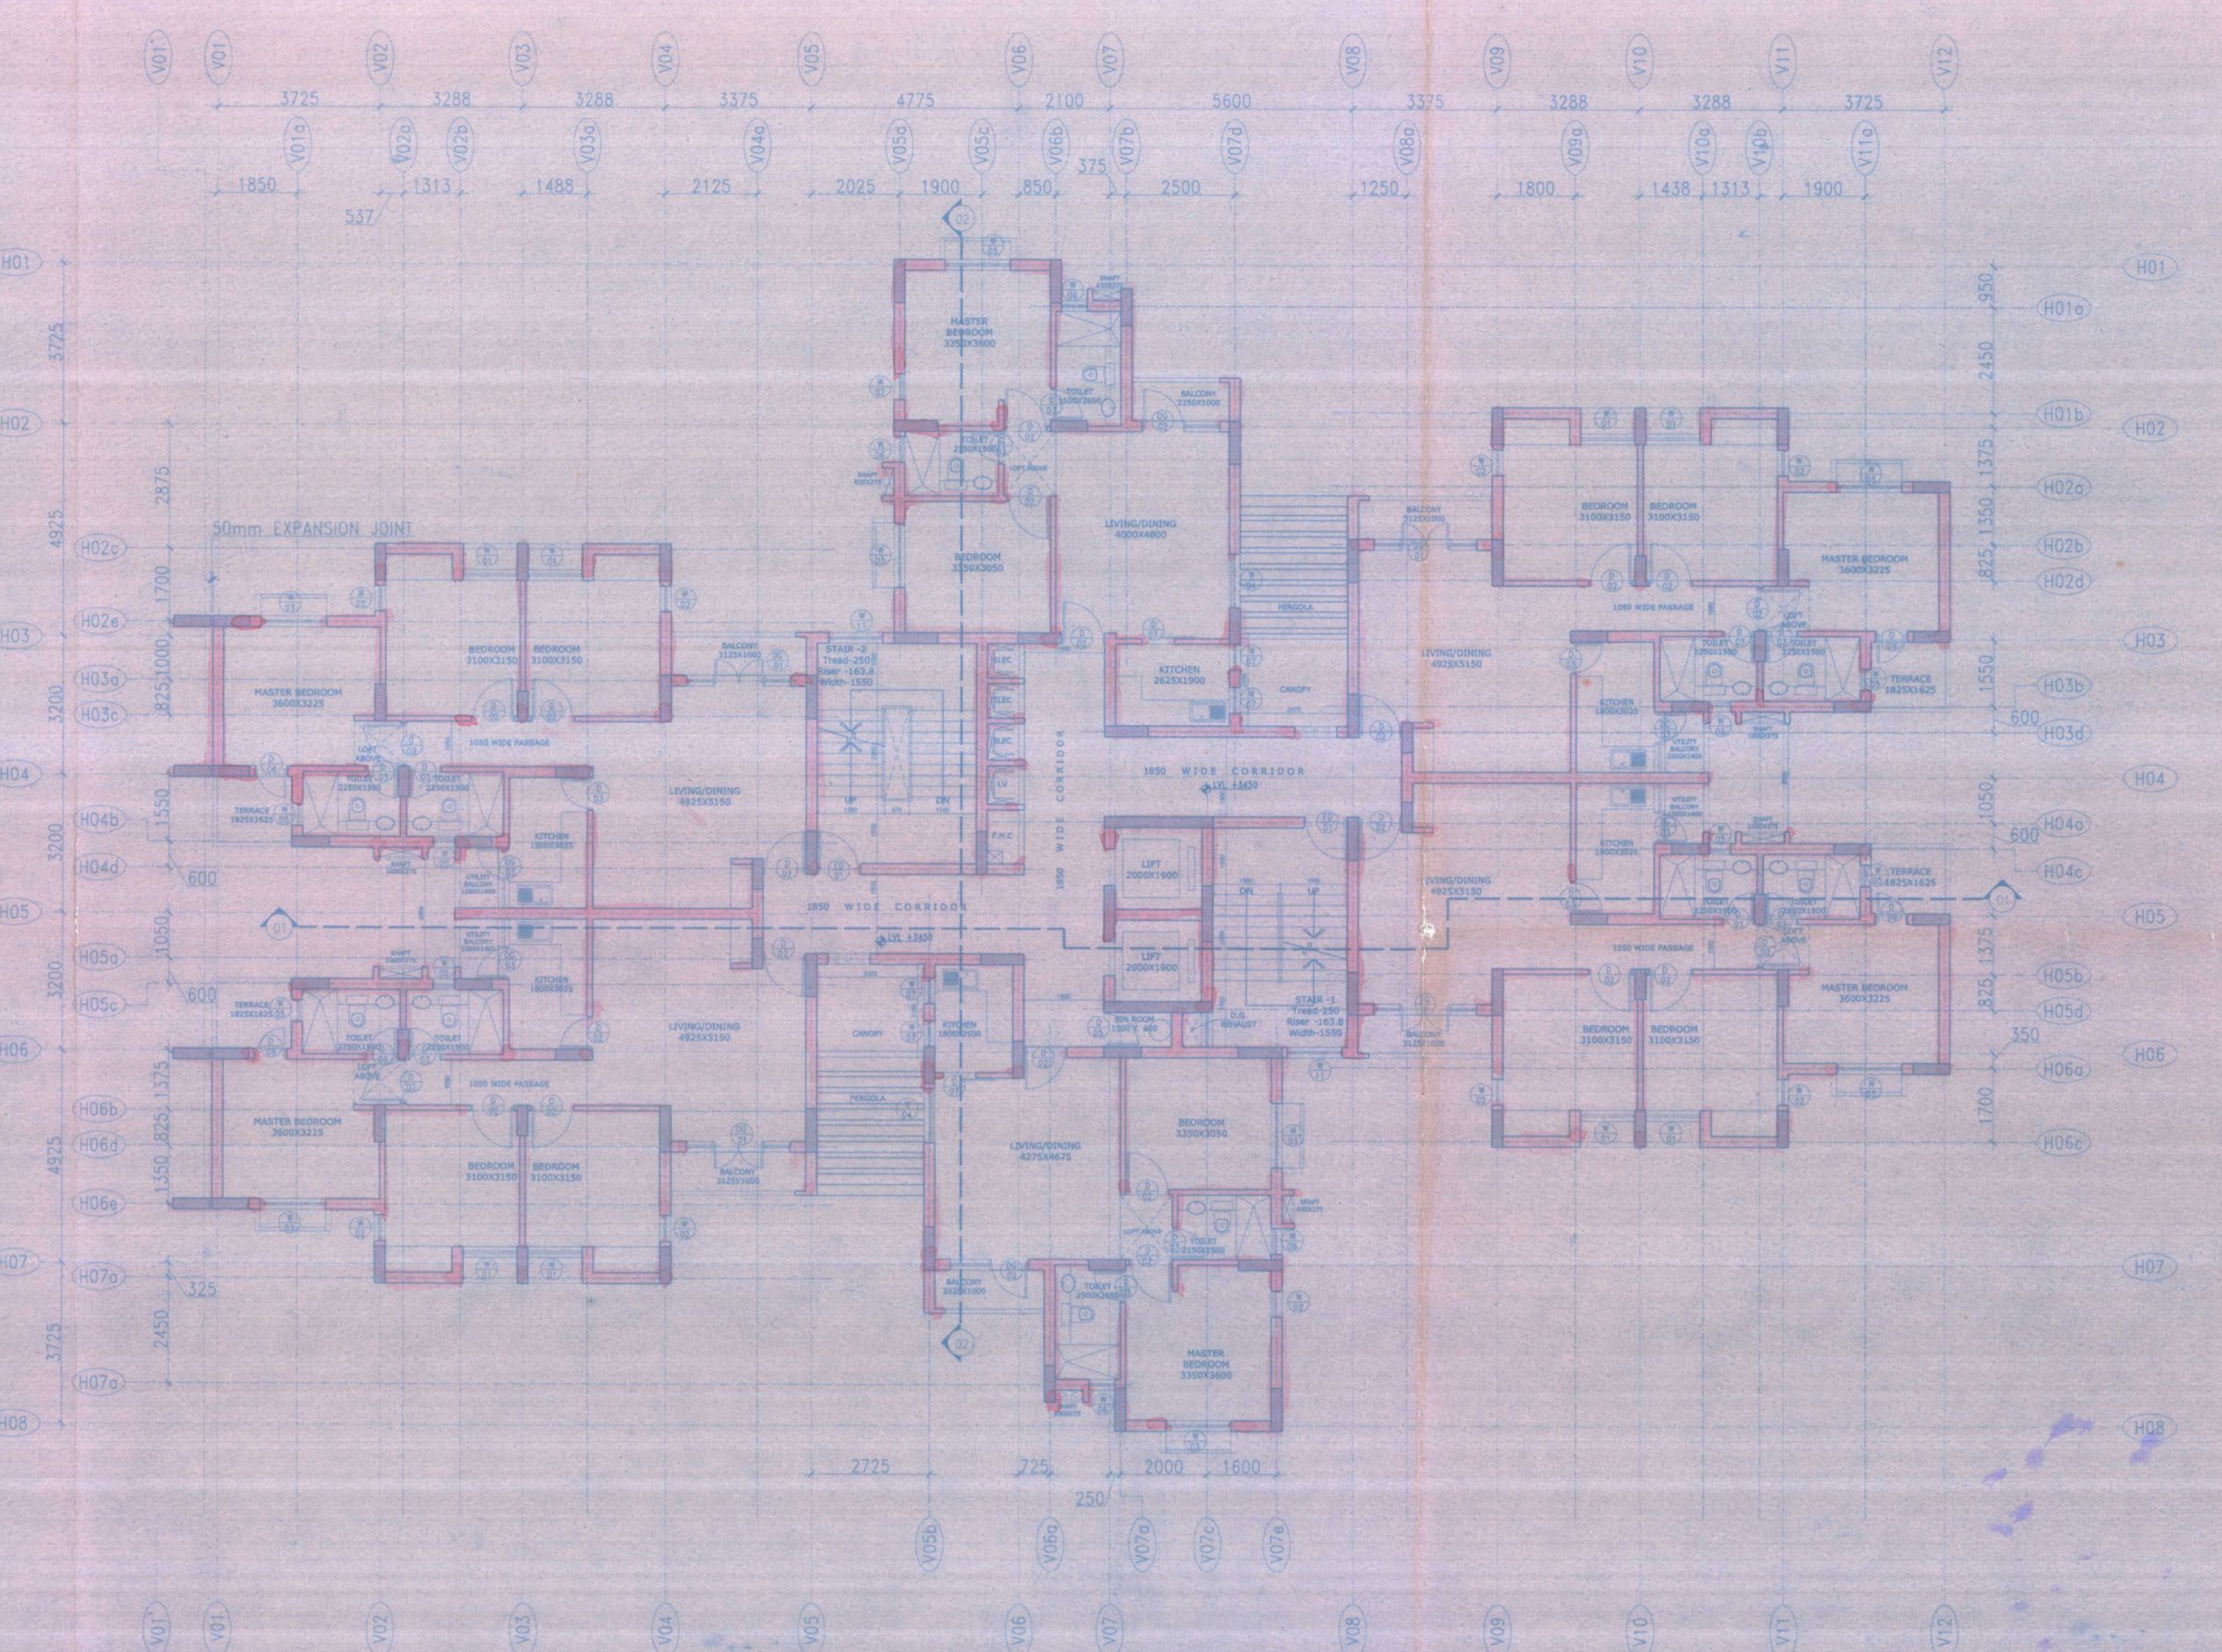


FIRST FLOOR PLAN [LEVEL +3450]

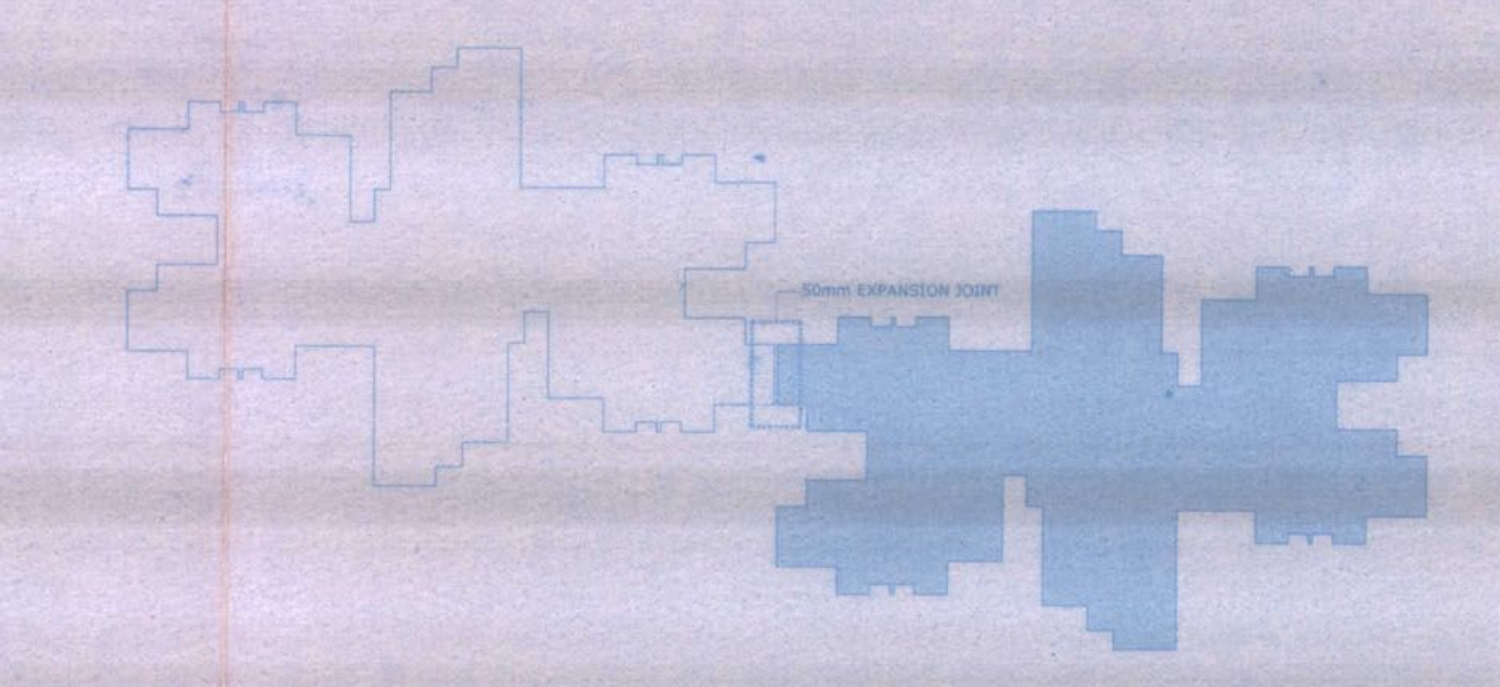

KEY PLAN ~ TOWER 1 & 2

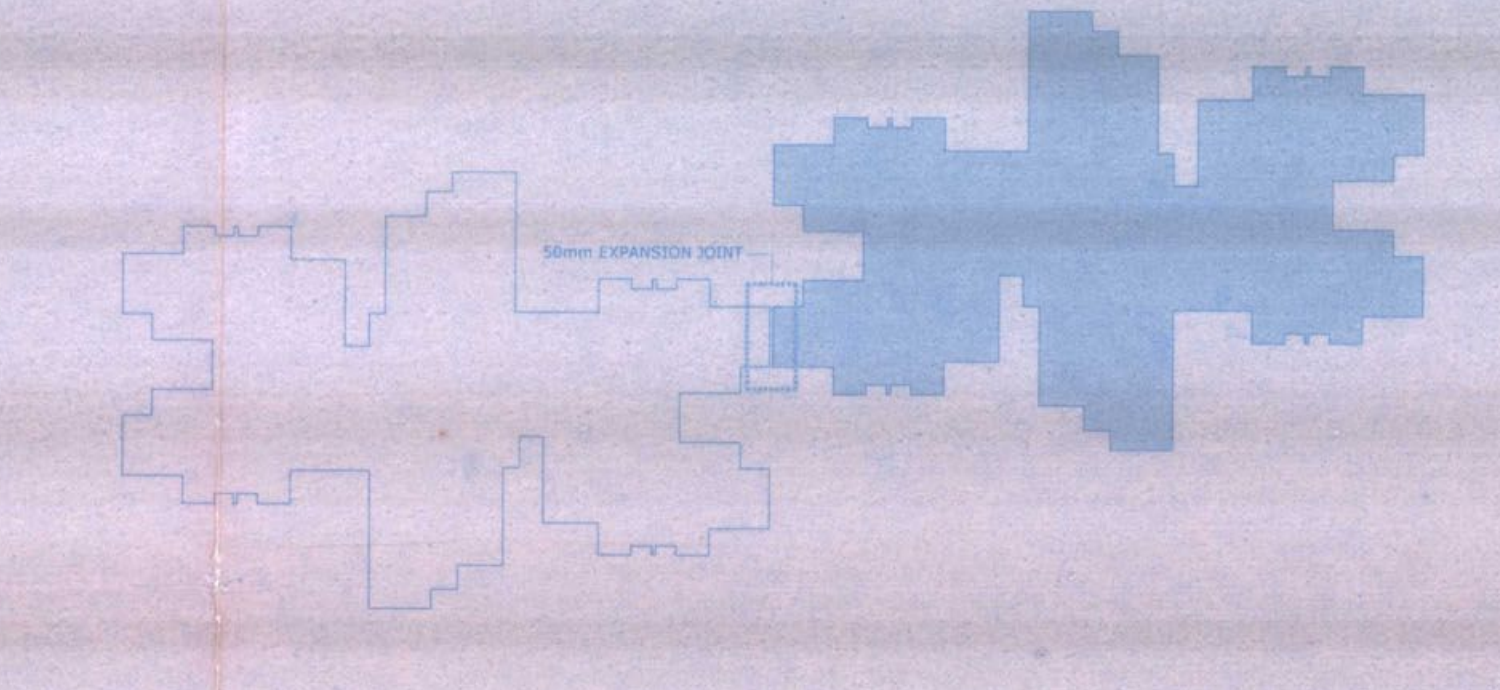

KEY PLAN ~ TOWER 3 & 4

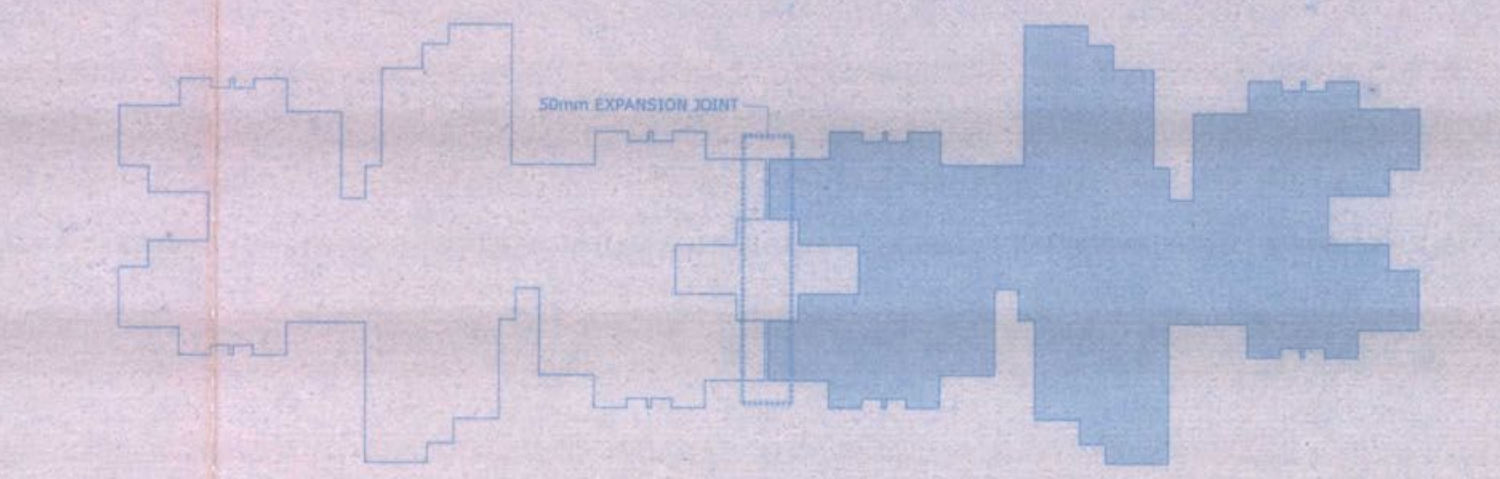

KEY PLAN ~ TOWER 5,6,7,8,9 & 10

NOTE: ALL REQUIREMENTS OF WEST BENGAL FIRE SERVICES AND CIVIL AVIATION AUTHORITY WILL BE STRICTLY ADHERED TO THIS PROJECT.

CERTIFICATE OF THE ARCHITECT
 I CERTIFY THAT THE BUILDING PLAN HAS BEEN DRAWN UP AS PER PROVISION OF NEW TOWN PLANNING AREA LAND USE AND DEVELOPMENT CONTROL RULES, 2002 AND NEW TOWN, KOLKATA DEVELOPMENT CONTROL REGULATIONS, 2002 WHEREIN THE WIDTH OF THE ABUTTING ROAD ON THE S-W IS 58 METERS. M.A.R.
 [Signature]
 PRYANKO RA
 NAME AND SIGNATURE OF ARCHITECT
 ADDRESS OF THE ARCHITECT:
 BENGAL UNITECH UNIVERSAL INFRASTRUCTURE PVT. LTD.
 22, CAMAC STREET, BLOCK-C, 4TH FLOOR, KOLKATA - 700016
 COUNCIL REGISTRATION NO. CA/8912411

CERTIFICATE OF THE STRUCTURAL ENGINEER, CIVIL ENGINEER
 THE STRUCTURAL DESIGN AND DRAWINGS OF BOTH THE FOUNDATION AND SUPERSTRUCTURE OF THE BUILDING HAS BEEN MADE BY ME CONSIDERING THE SOIL TEST REPORT SUBMITTED BY PROF. DR. PHULBANI BHATTACHARYA OF IISc ENGINEERING INDIA PVT. LTD. AND ALSO CONSIDERING ALL POSSIBLE LOADS, SEISMIC LOAD AND THE MOMENTS GENERATED BY THE PROPOSED STRUCTURE AS PER IS 1893 AND THE NATIONAL BUILDING CODE OF INDIA AND CERTIFIED THAT IT IS SAFE AND STABLE IN ALL RESPECT AND THESE PROVISIONS SHALL BE ADHERED TO DURING THE CONSTRUCTION.
 [Signature]
 S. C. MEHROTRA
 B. Tech (Civil) / M. Tech (Struct)
 S.C. MEHROTRA
 NAME AND SIGNATURE OF STRUCTURAL ENGINEER / CIVIL ENGINEER

ADDRESS OF STRUCTURAL ENGINEER / CIVIL ENGINEER: A-128, SAFDARJUNG ENCLAVE, NEW DELHI - 110029

OWNER
 For BENGAL UNITECH UNIVERSAL INFRASTRUCTURE PVT. LTD.
 [Signature]
 Authorized Signatory/As

REV. NO.	REVISIONS	DATE

unitech
 BENGAL UNITECH UNIVERSAL INFRASTRUCTURE PVT. LTD.
 BLOCK - C, 4TH FLOOR, 22, CAMAC STREET, KOLKATA - 700016.
 TEL: +91 33 22802000
 FAX: +91 33 22801930

SCALE: 1:100
 DATE: 16.11.2009
 DRAWN BY: JOYDANA
 CHKD BY: PRADIPTA

DRAWING TITLE:
PHASE 6, TOWER 1, 3, 5, 7 & 9 FLOOR PLANS
 PROJECT NAME:
PROPOSED RESIDENTIAL DEVELOPMENT 'UNIWORLD CITY, PHASE 6' AT PLOT NO. AA-III/BLK. 2/6 (Part), AA-III/BLK. 2/5 (Part) & AA-III/BLK. 2/5 (Part) AT NEW TOWN, KOLKATA.

SUBMISSION DRAWING

DRAWING NO.:

FOR BUILDING
 SUBMITTED BY: [Signature]
 SUBMITTED ON: 16.11.2009

SD-T1.3.5.7.9
 1.01-R1

10/10/2010 10:10:10 AM
10/10/2010 10:10:10 AM

PARTY'S COPY

APPROVED FOR CONSTRUCTION
Any unauthorized construction
done in deviation from approved
building plan after issuance of this
permit will warrant revocation
of the construction permission.

**STRUCTURAL DRAWINGS
ARE NOT CHECKED.
STRUCTURAL DRAWINGS,
STRUCTURAL DESIGNS & SOIL
TEST REPORT ARE KEPT FOR
RECORDS ONLY.**


Aji K. Chatterjee
Civil Engineer
Estate Management
WB RIDCO LTD.


Uma Ghosh
Asst. Director General
Planning, WB RIDCO Ltd.