


Latitude: 22.3862' N
Longitude: 88.4245' E

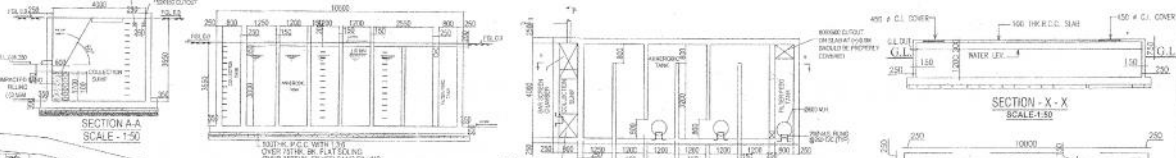

- DETAILS OF SEM-UNDERGROUND RESERVOIR CAPACITY-150 CUM SCALE:1:50
- LOCALIZATION
DETAILS OF PROPOSED
BLOCK NO.
VOL. NO. - 18/2025
FILE NO. - 18/2025
DATE: 18.03.2025
REVISIONS
- DETAILS OF AREA
- GENERAL INFORMATION
1. TOTAL COVERED AREA = 100000.00 SQ.M
2. TOTAL SERVICE AREA IN TOTAL PL. = 100000.00 SQ.M
3. TOTAL SERVICE AREA IN TOTAL PL. = 100000.00 SQ.M
SCHEDULE OF DOORS & WINDOWS

NO	SILL	LINTEL	SIZE
D1	---	2100	1000X2100
D2	---	2100	900X2100
D3	---	2100	750X2100
DW1	---	2100	1800X2100
DW2	---	2100	1500X2100
DW3	---	2100	1200X2100
W	900	2100	1800X1200
W1	900	2100	1500X1200
W2	900	2100	1200X1200
W3	1050	2100	1000X1050
W4	1350	2100	600X750
W5	900	2100	1000X1200
W6	1900	2400	1000X500

CERTIFICATE OF STRUCTURAL ENGINEER

THIS IS TO CERTIFY THAT THE STRUCTURAL DESIGN AND DRAWINGS OF BOTH FOUNDATION AND SUPER STRUCTURE OF THE BUILDING HAS BEEN MADE BY ME CONSIDERING ALL POSSIBLE LOADS INCLUDING THE SEISMIC LOAD AS PER THE NATIONAL BUILDING CODE OF INDIA AND CERTIFIED THAT IT IS SAFE AND STABLE IN ALL RESPECTS.

SANJIV J. PAREKH
M.E. CIVIL, P.E. (INDIA)
REG. NO. 18/2025
MEMBER IN CHARGE, SOCIETY OF REGISTERED PROFESSIONALS

SIGNATURE OF STRUCTURAL ENGG.

CERTIFICATE OF ARCHITECTS

I DO HEREBY CERTIFY WITH FULL RESPONSIBILITY THAT THE BUILDING PLAN HAS BEEN DRAWN UP AS PER RULE OF N.B.C. OF INDIA AMENDED FROM TIME TO TIME THAT THE WIDTH OF THE ABUTTING ROAD CONFORM WITH THE PLAN AND IT IS A BUILDABLE SITE NOT A TANK OR A FILLED UP TANK. THE SITE PLAN, LOCATION PLAN AGREES WITH THE SITE. THE PLAN IS DEMARCATED BY BOUNDARY WALLS & MEASUREMENTS TALLY WITH THE REGD. DEED PLAN. THE EXISTING STRUCTURE AS SHOWN FULLY OCCUPIED BY OWNERS AS PER OWNERS UNDERTAKING.

SIGNATURE OF ARCHITECTS.

M.O. ZAİK
ARCHITECTS
P-543, RAJA BASANTA ROY ROAD
KOLKATA 700 029
PH - (033) 30022086

GROUND FLOOR, SITE PLAN, LOCATION PLAN, PLAN OF UNDER-GROUND WATER RESERVOIR & DETAILS OF SEPTIC TANK.

PROJECT:

REVISED (ADDITION AND ALTERATION)
PLAN OF - V STORIED AND PARTLY
G+IV STORIED RESIDENTIAL COMPLEX
AT OF R.S. DAG NO-344(P), 357,358,
359,360, 361(P),362&363, AT MOUZA-
HARIHARPUR, J.L.NO-11, P.S. BARIUPUR,
DIST-24PGS(S)

BLOCK-1, 2, 3, 4, 5, 6, 7, 8, 9 & 10.

ARCHITECTS

M.O. ZAİK
ARCHITECTS
P-543, RAJA BASANTA ROY ROAD
KOLKATA 700 029
PH - (033) 30022086

DRAWN BY: MUKTI PADA
SCALE: 1:150
SHEET NO. 11

DATE: 10.07.2018

MO ZAİK
ARCHITECTS
P-543, RAJA BASANTA ROY ROAD
KOLKATA 700 029
PH - (033) 30022086

DRAWN BY: MUKTI PADA
SCALE: 1:150
SHEET NO. 11

DATE: 10.07.2018