



FRONT ELEVATION

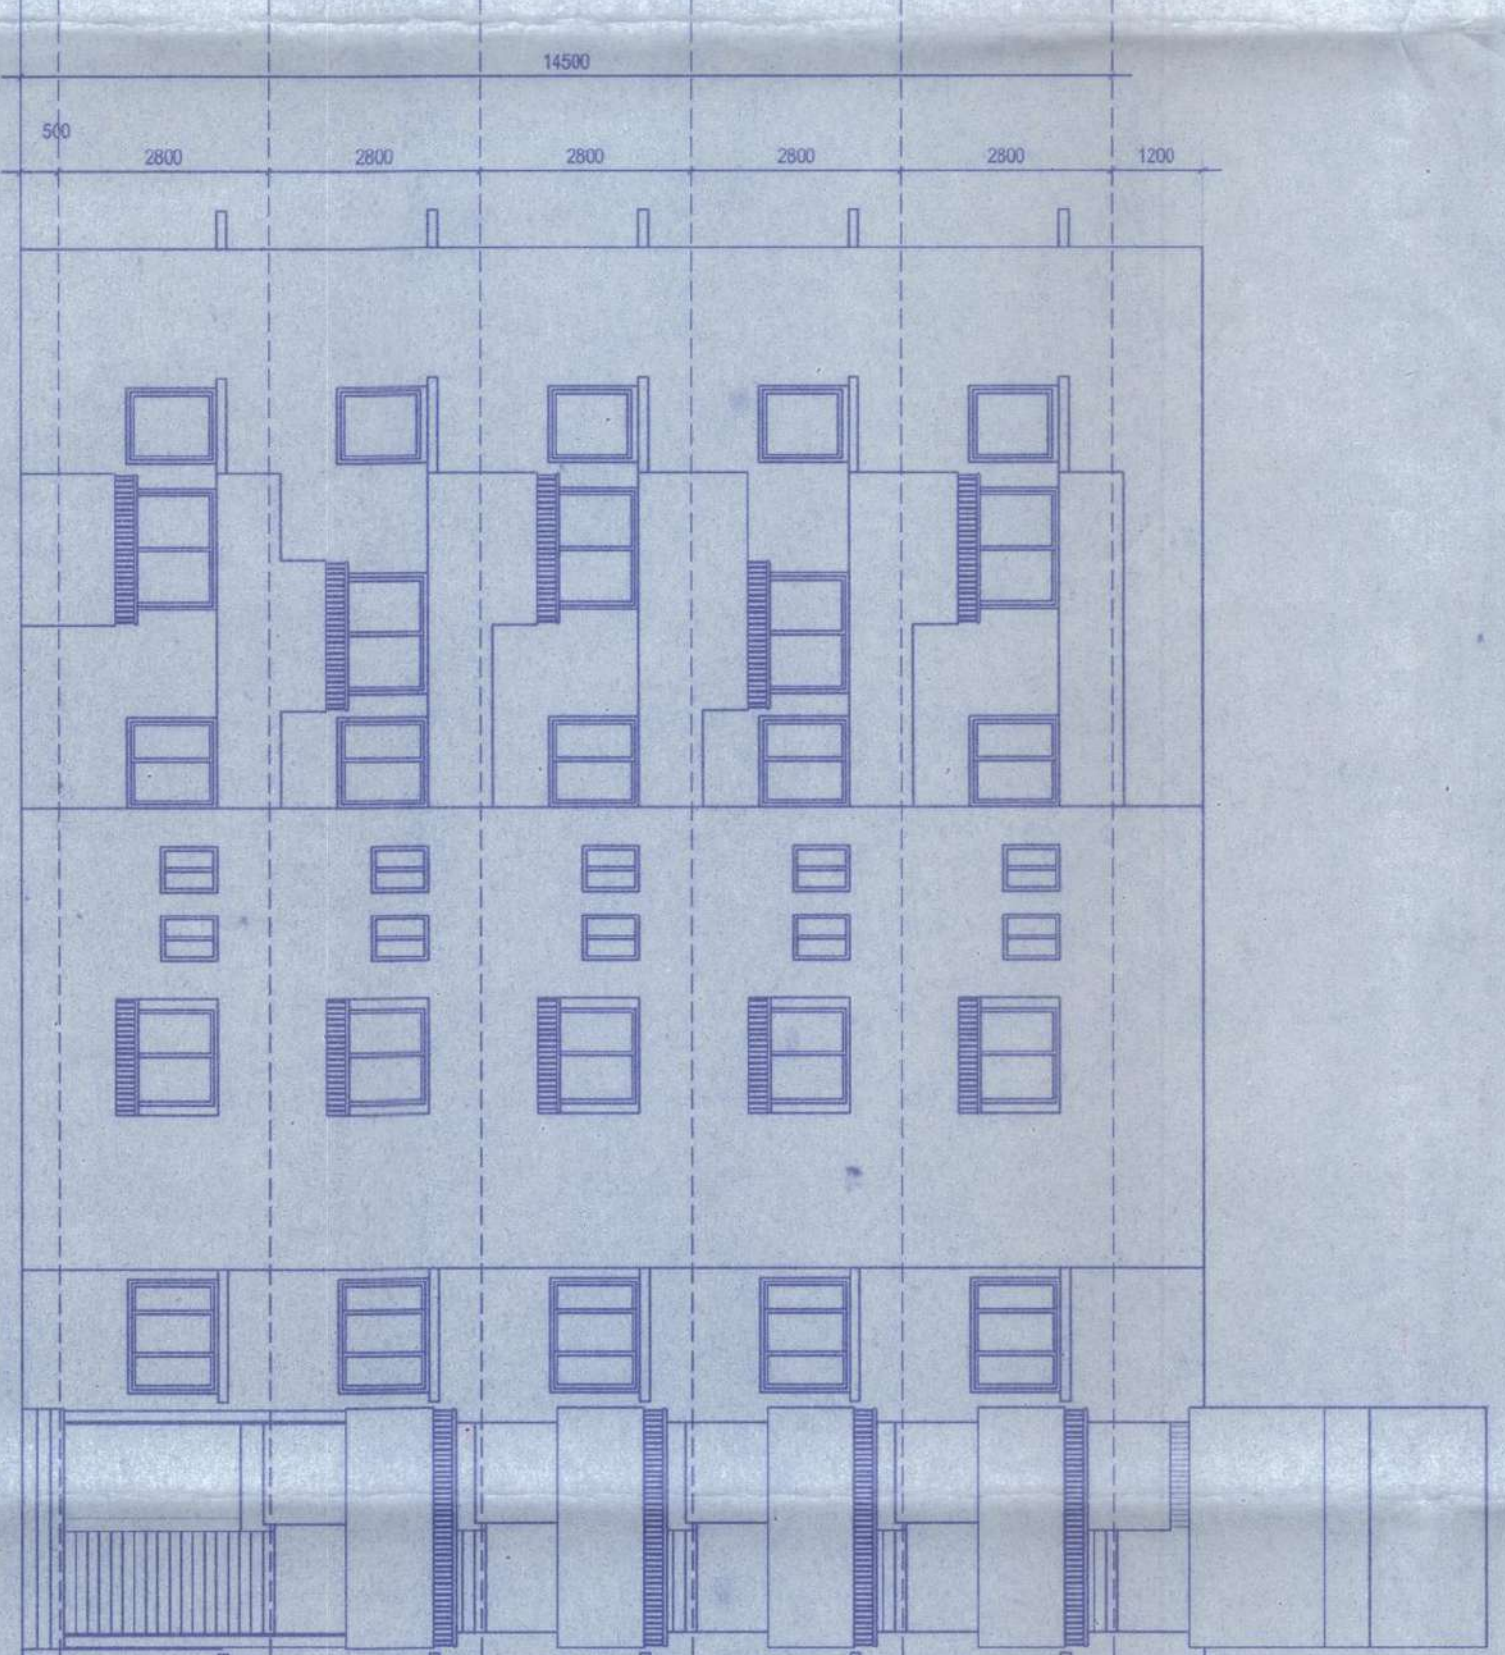


SIDE ELEVATION

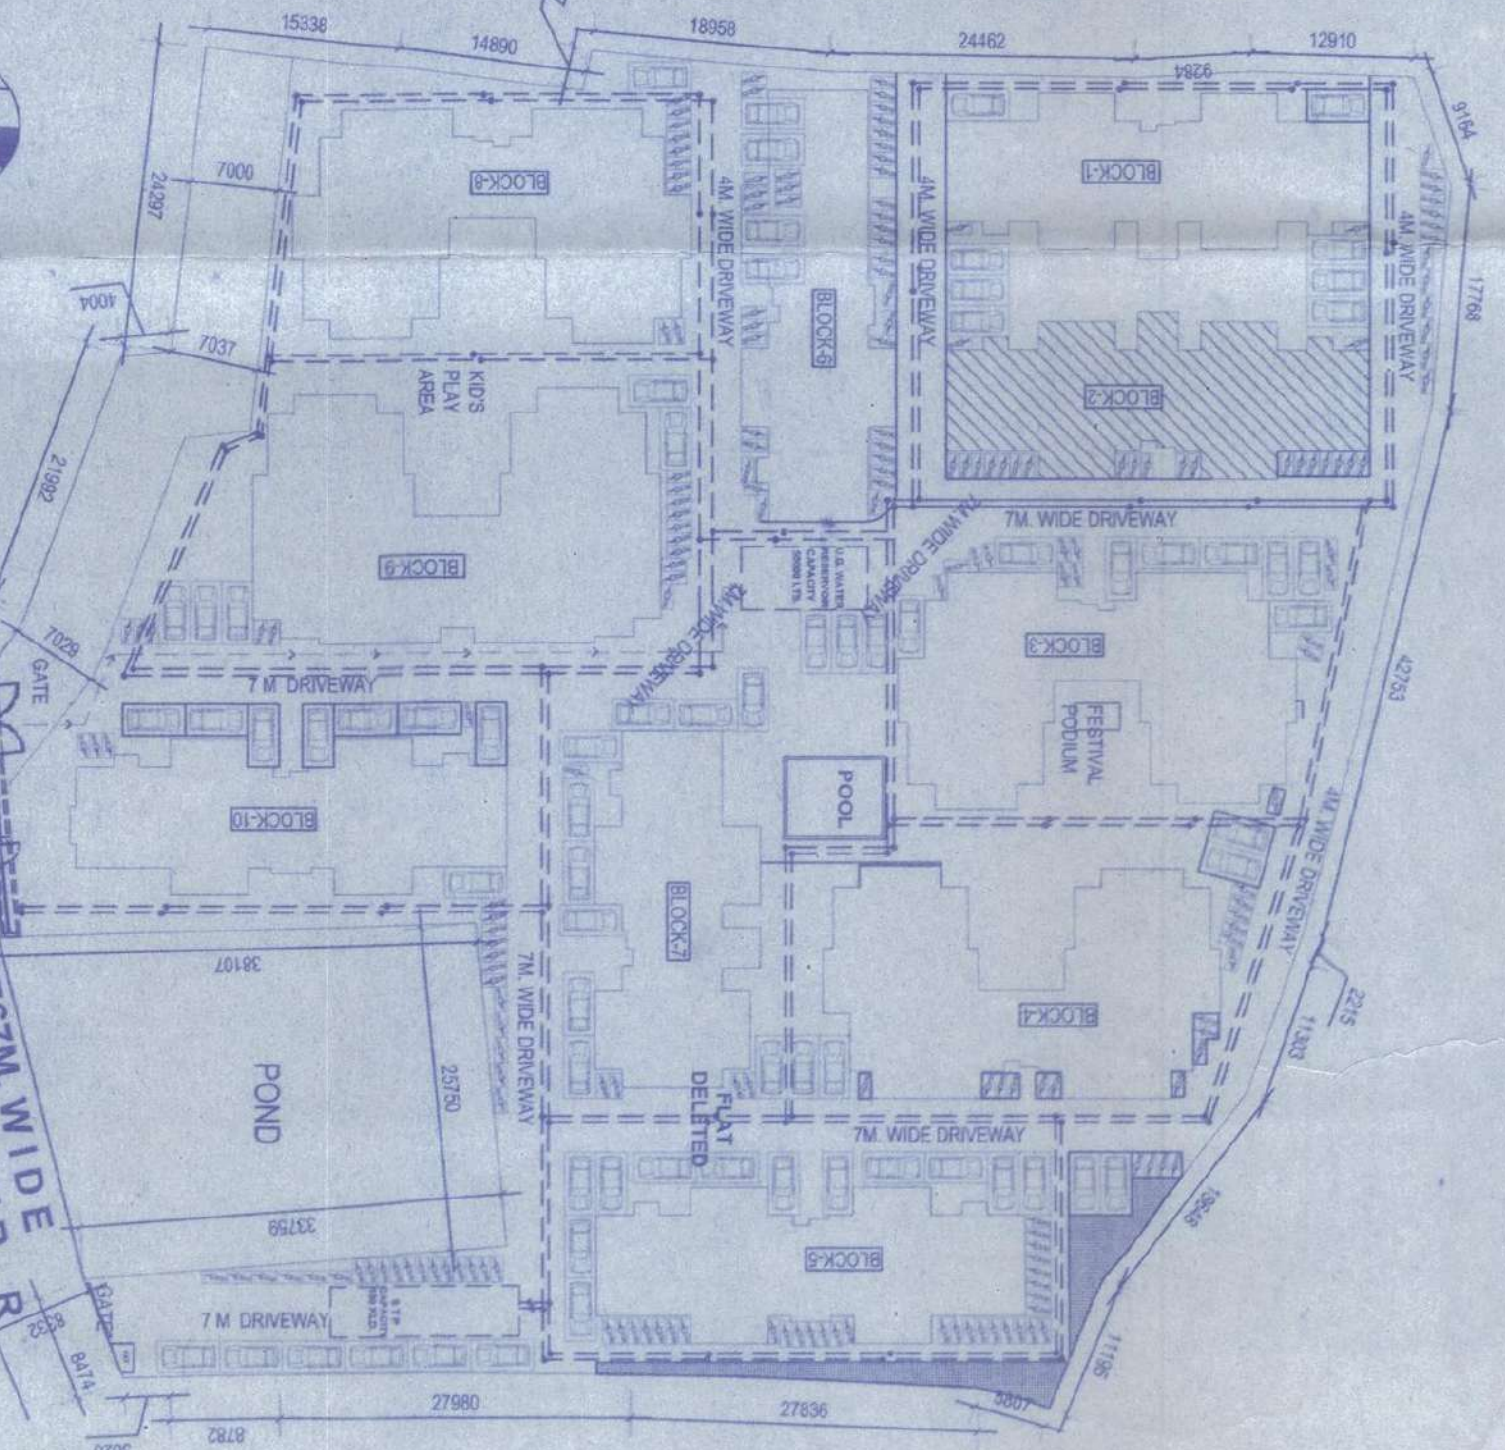


SITE PLAN
SCALE: 1:500


LOCATION PLAN
SCALE: 1:500

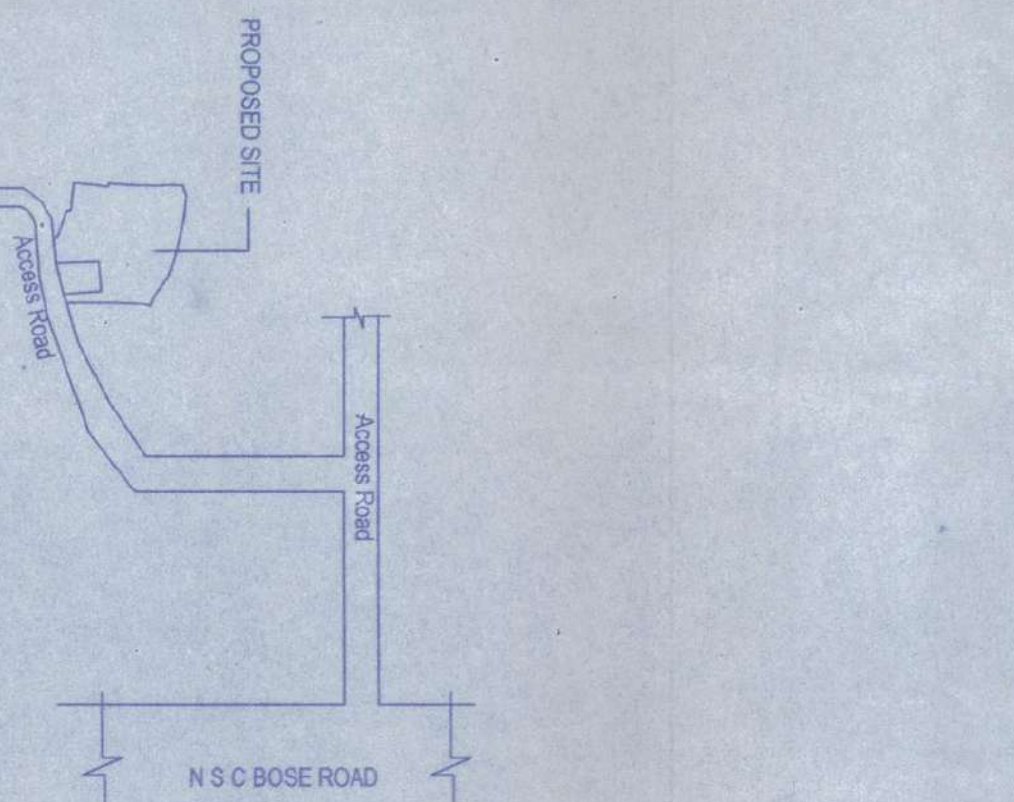


PROPOSED SITE
ACCESS ROAD
N S C BOSE ROAD

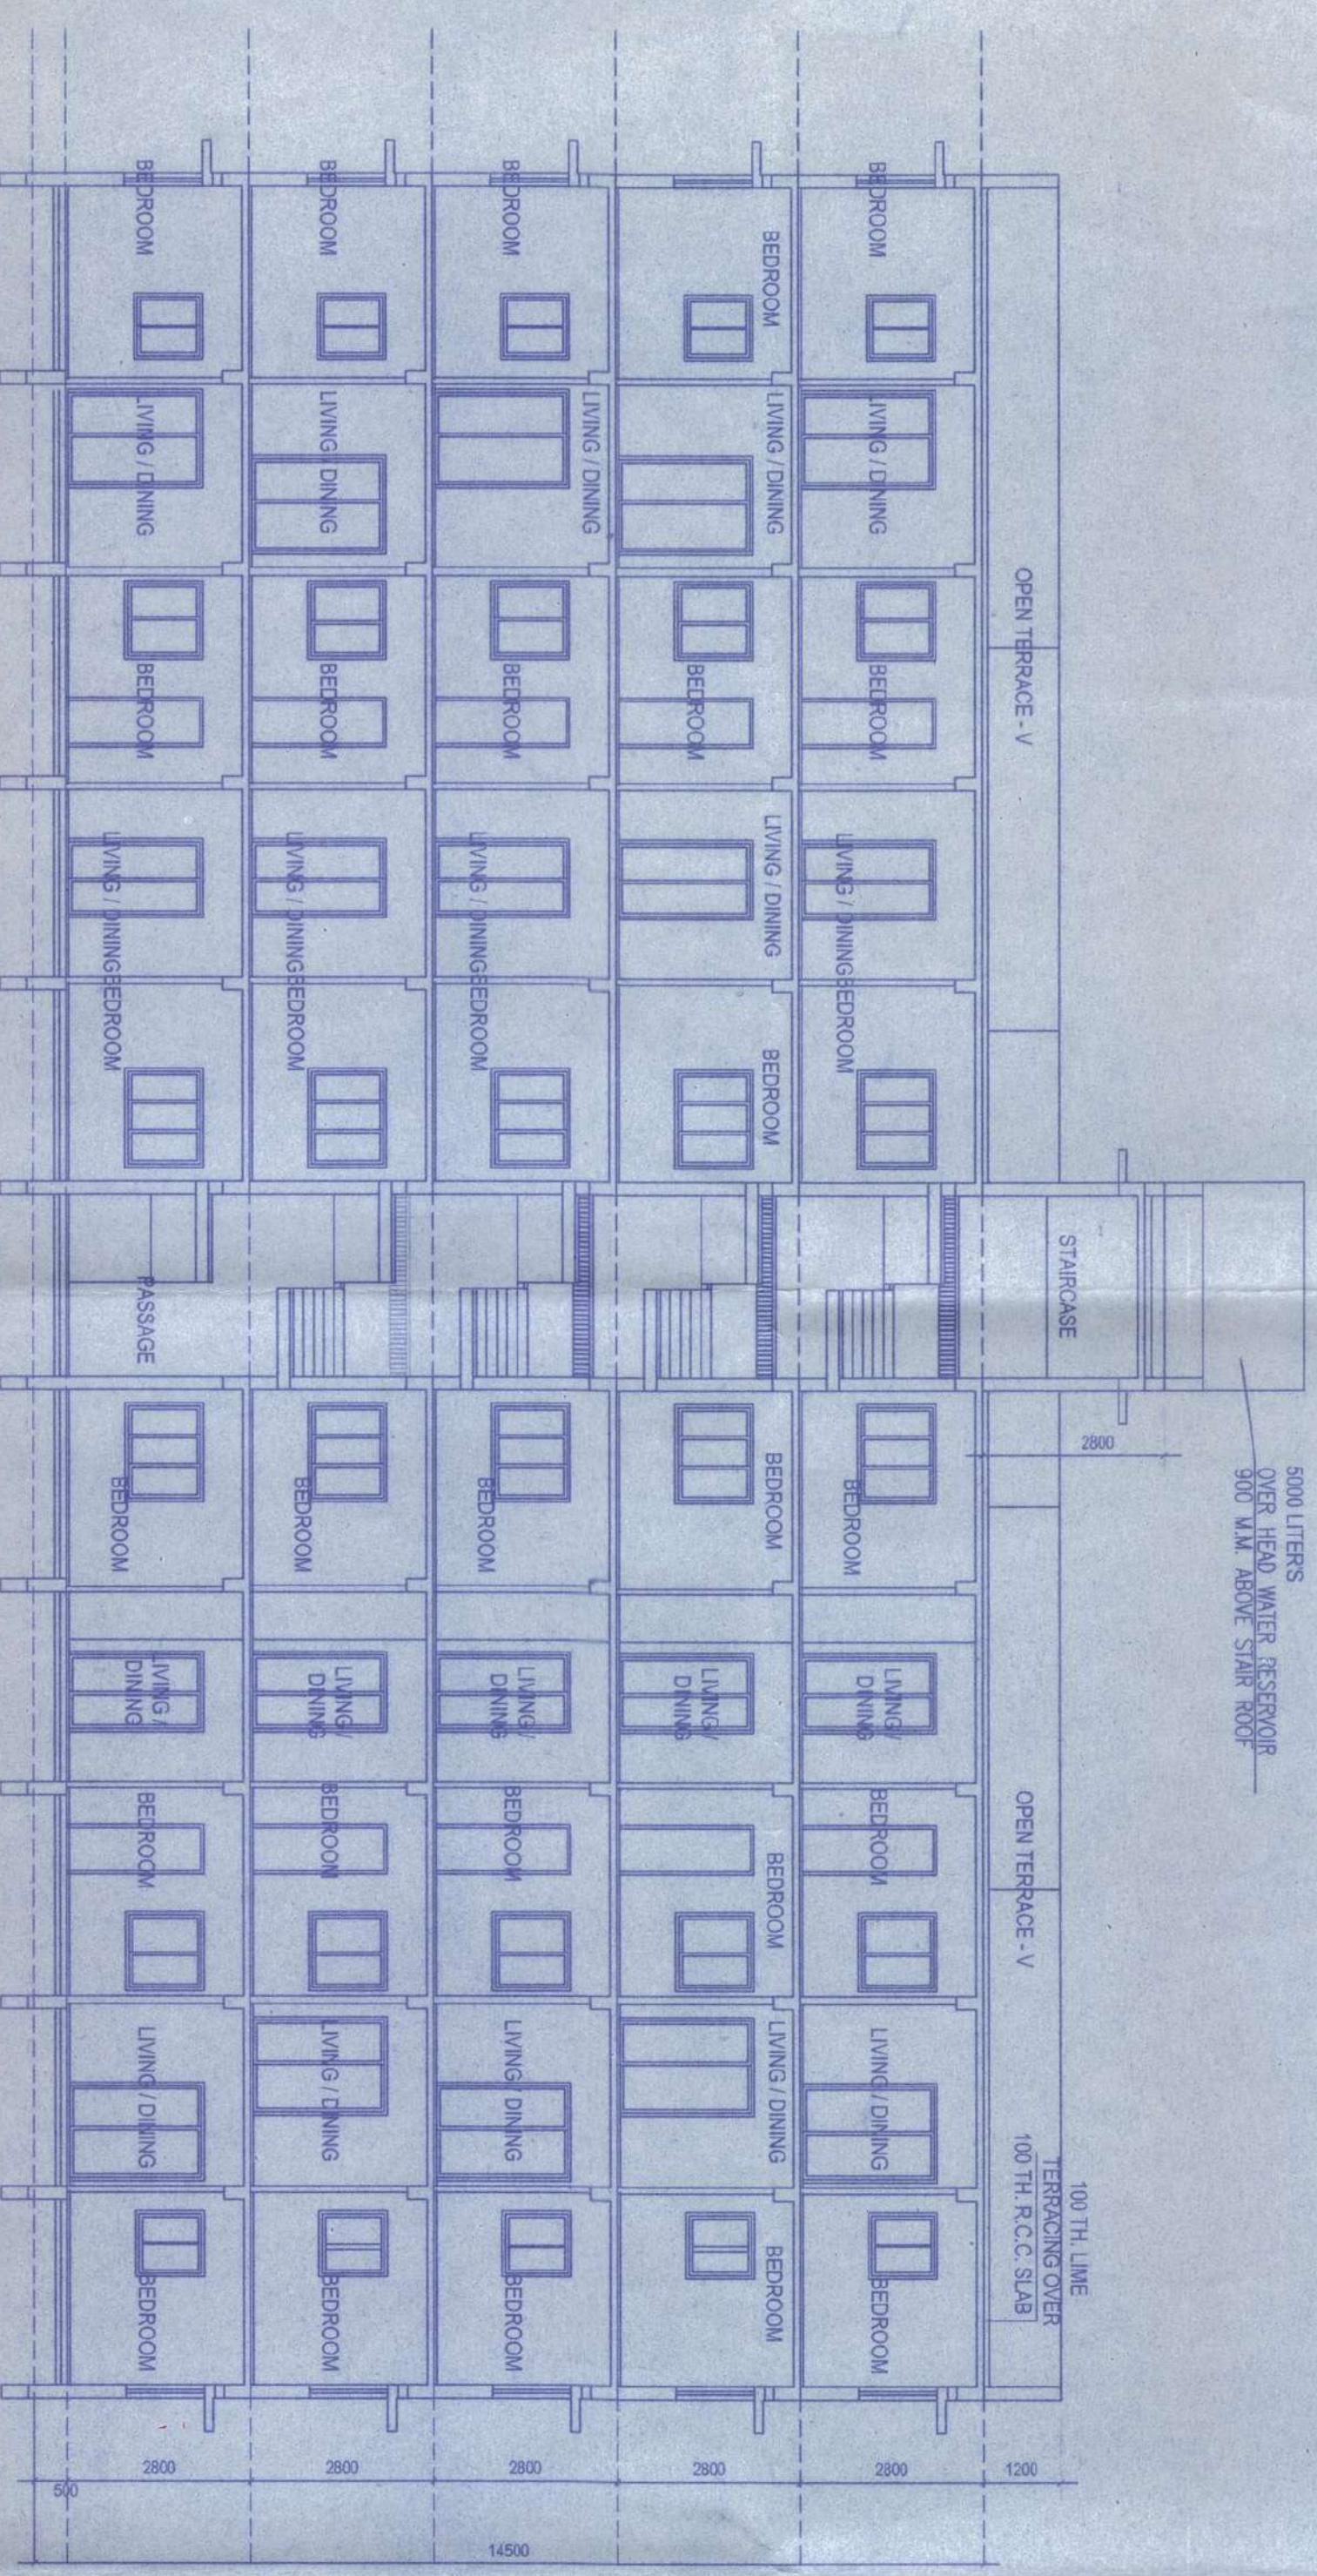


SECTION: A-A

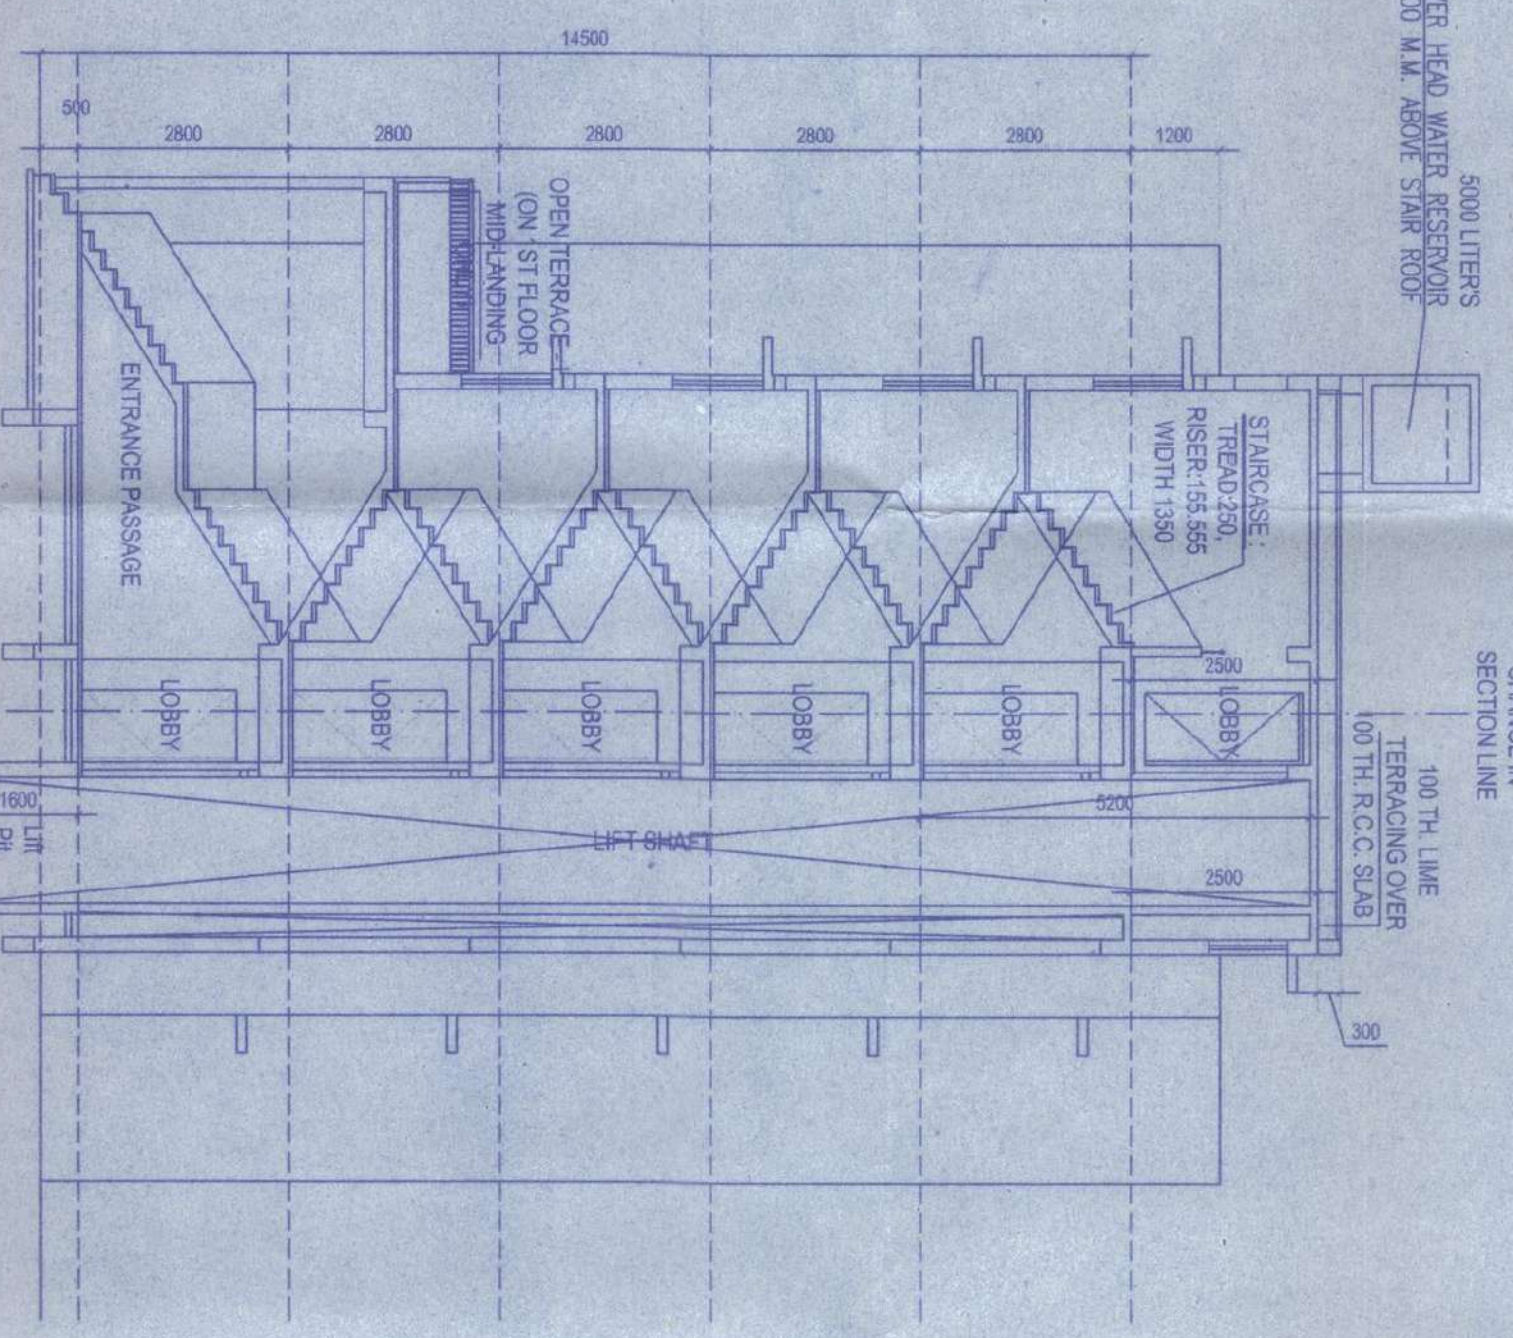


SECTION: B-B

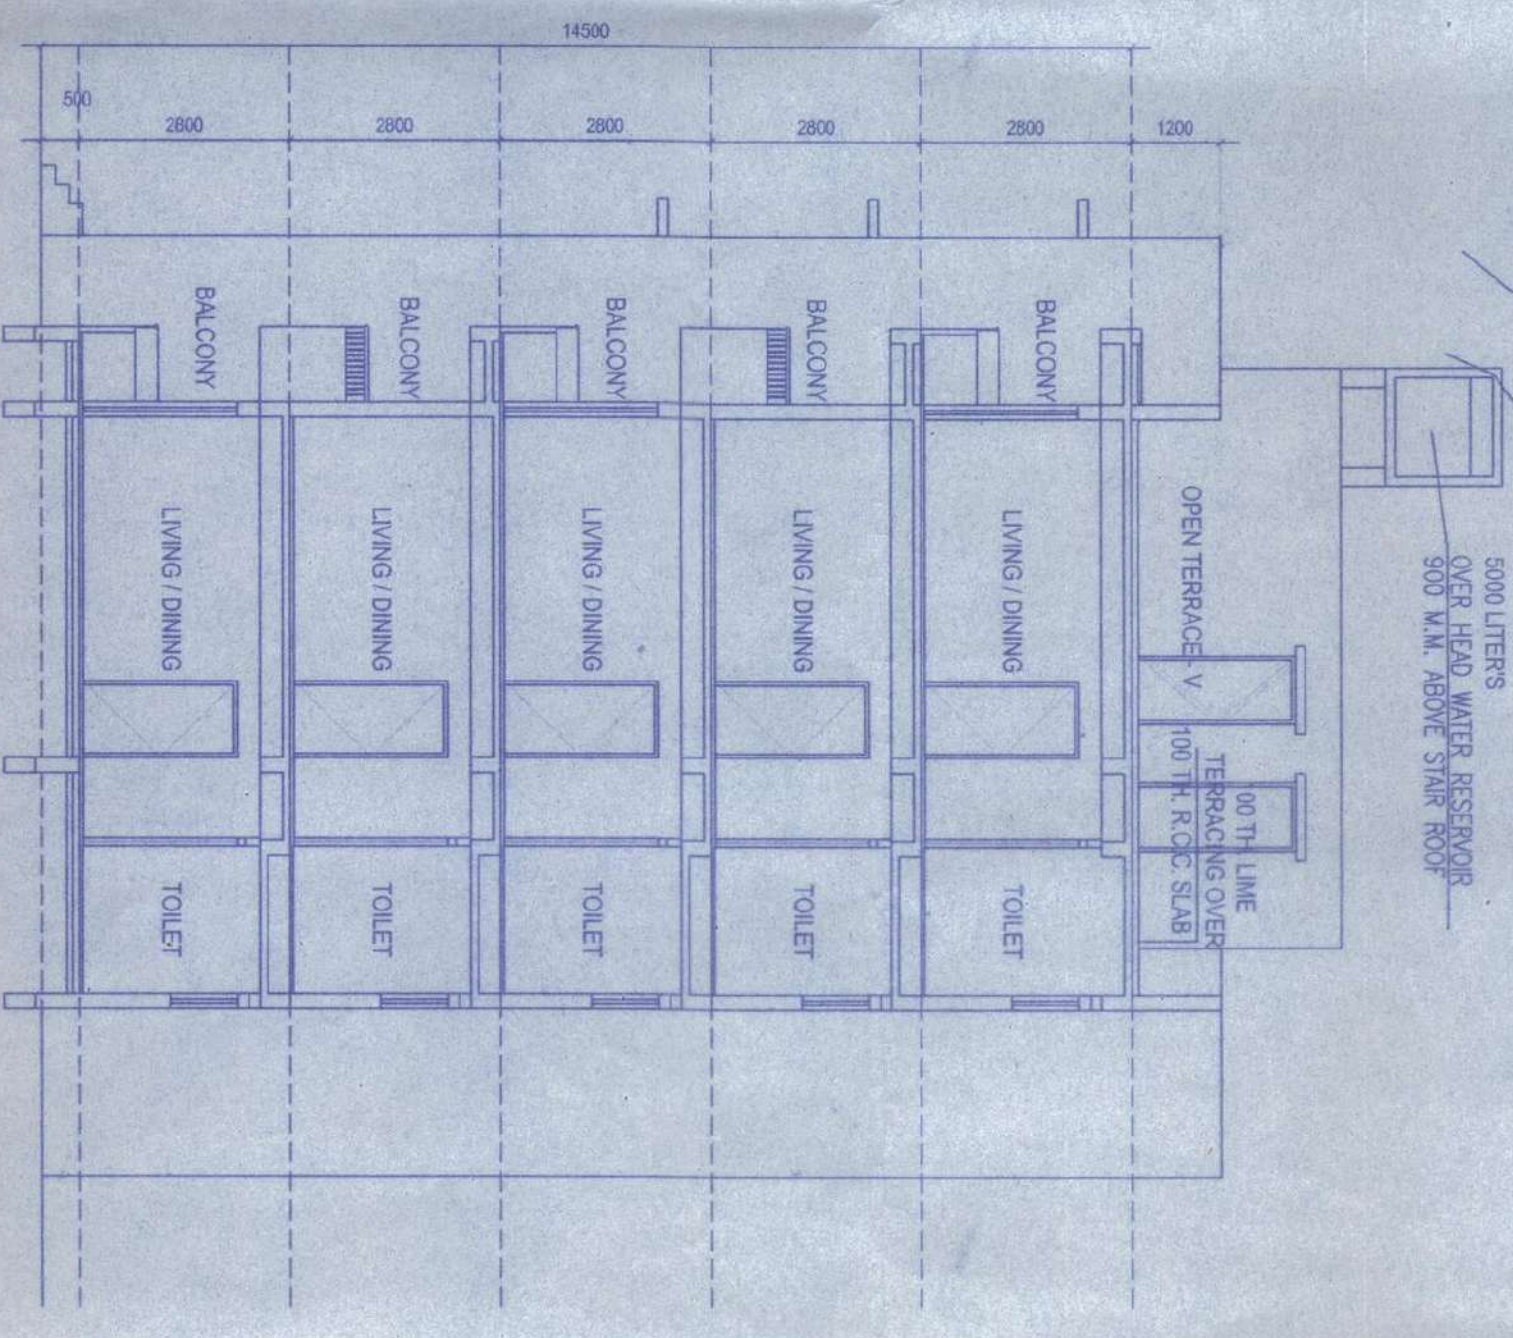


SECTION: C-C

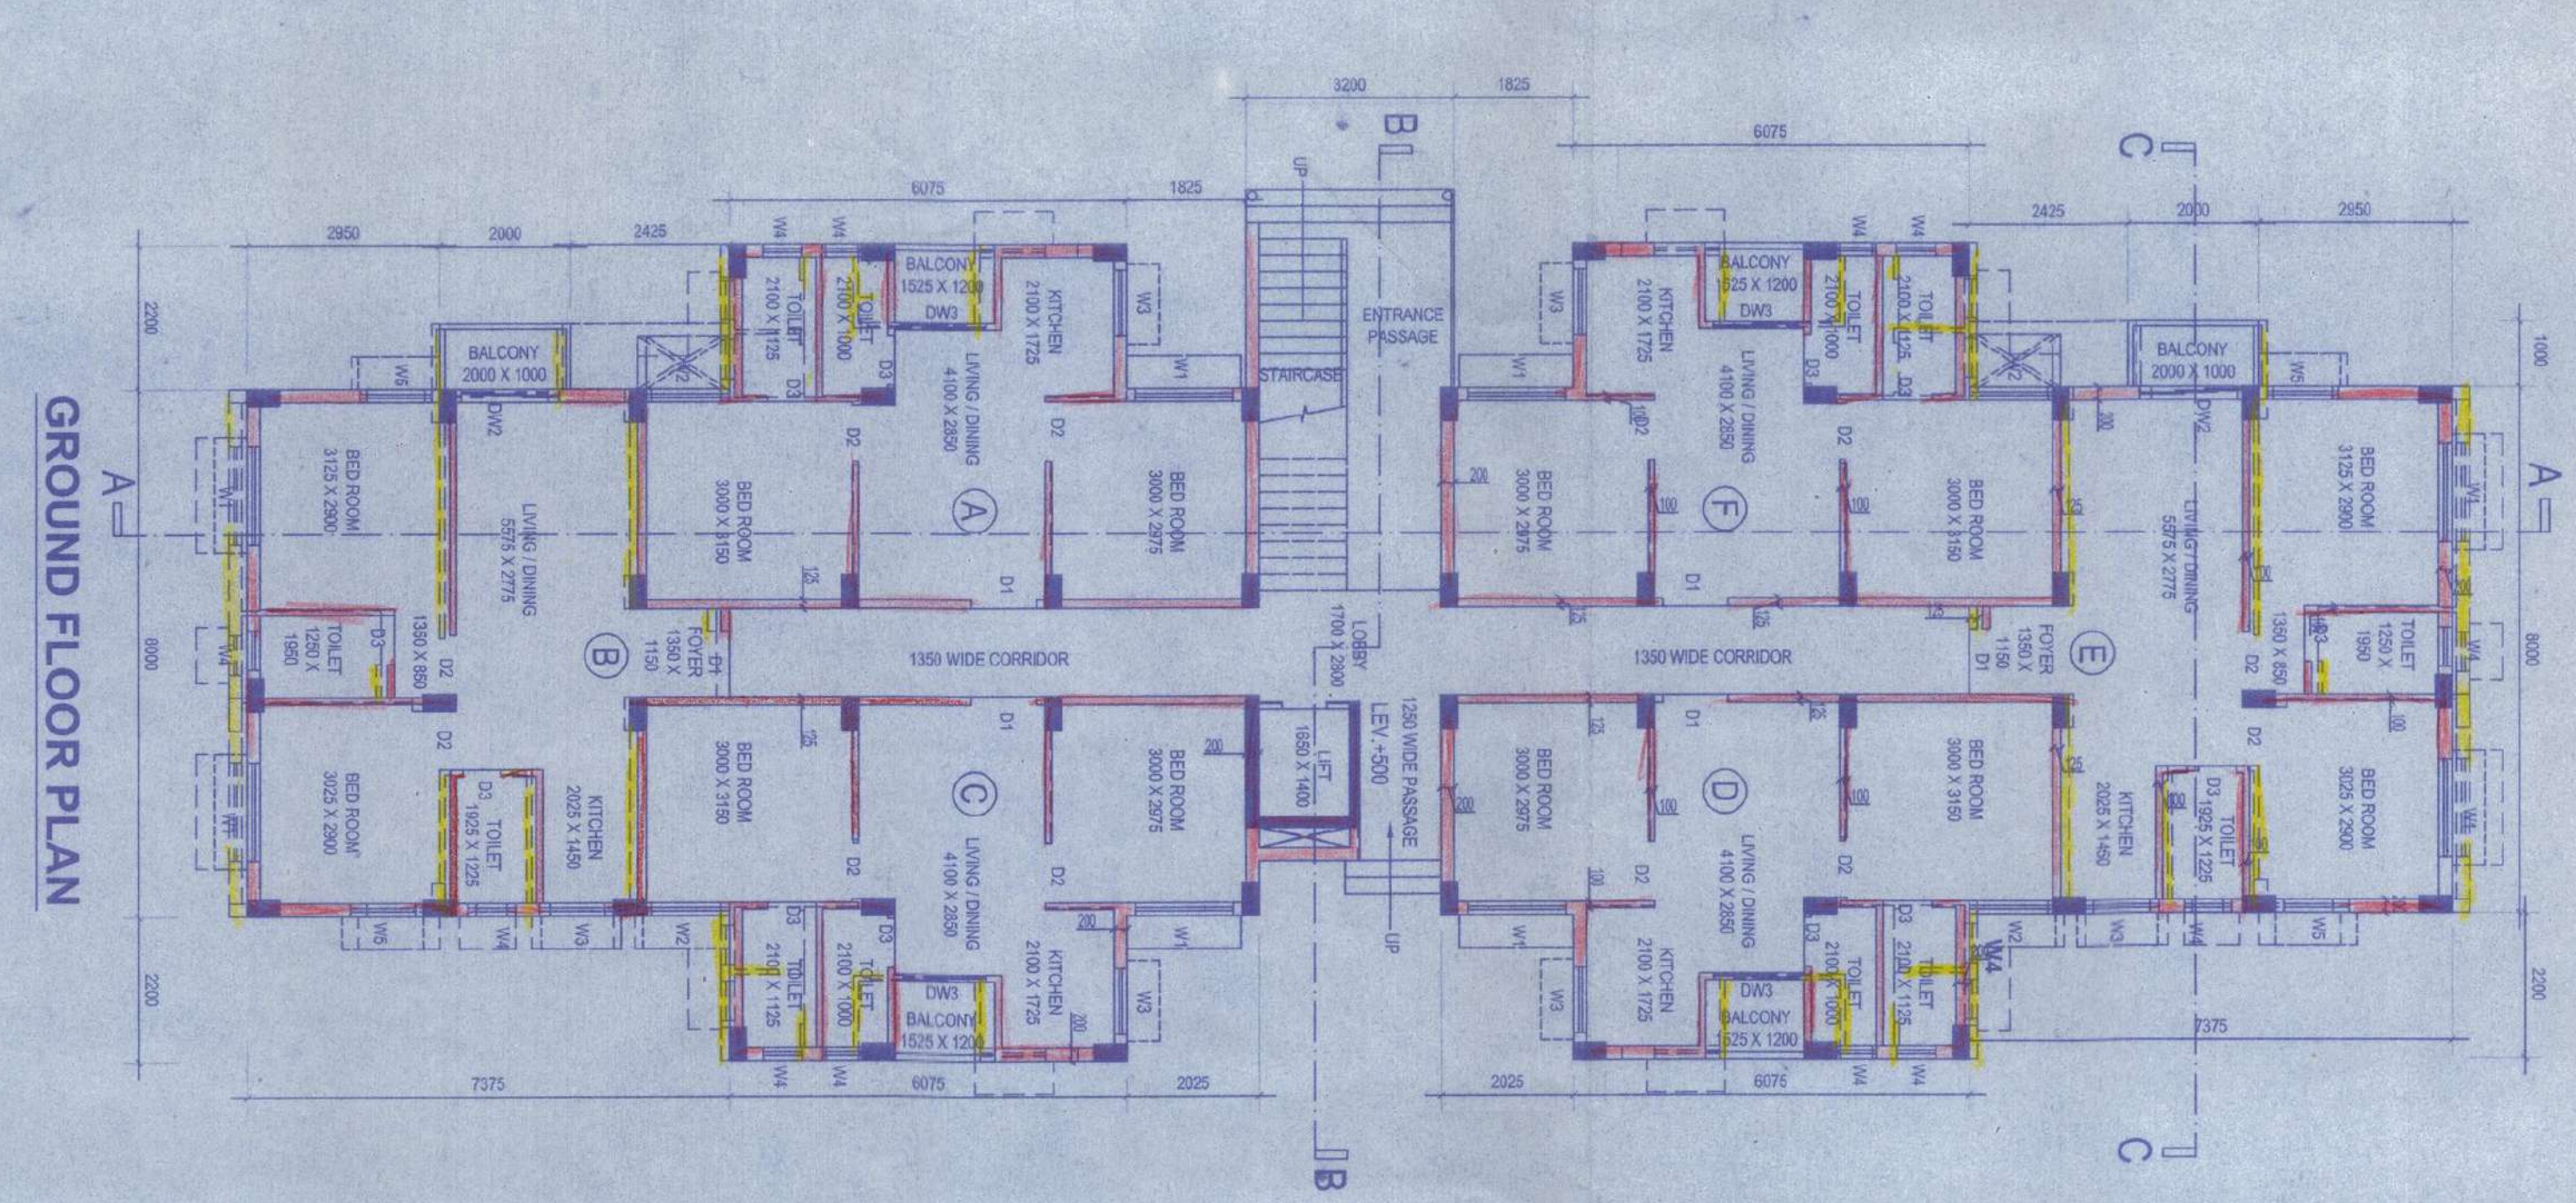


GROUND FLOOR PLAN

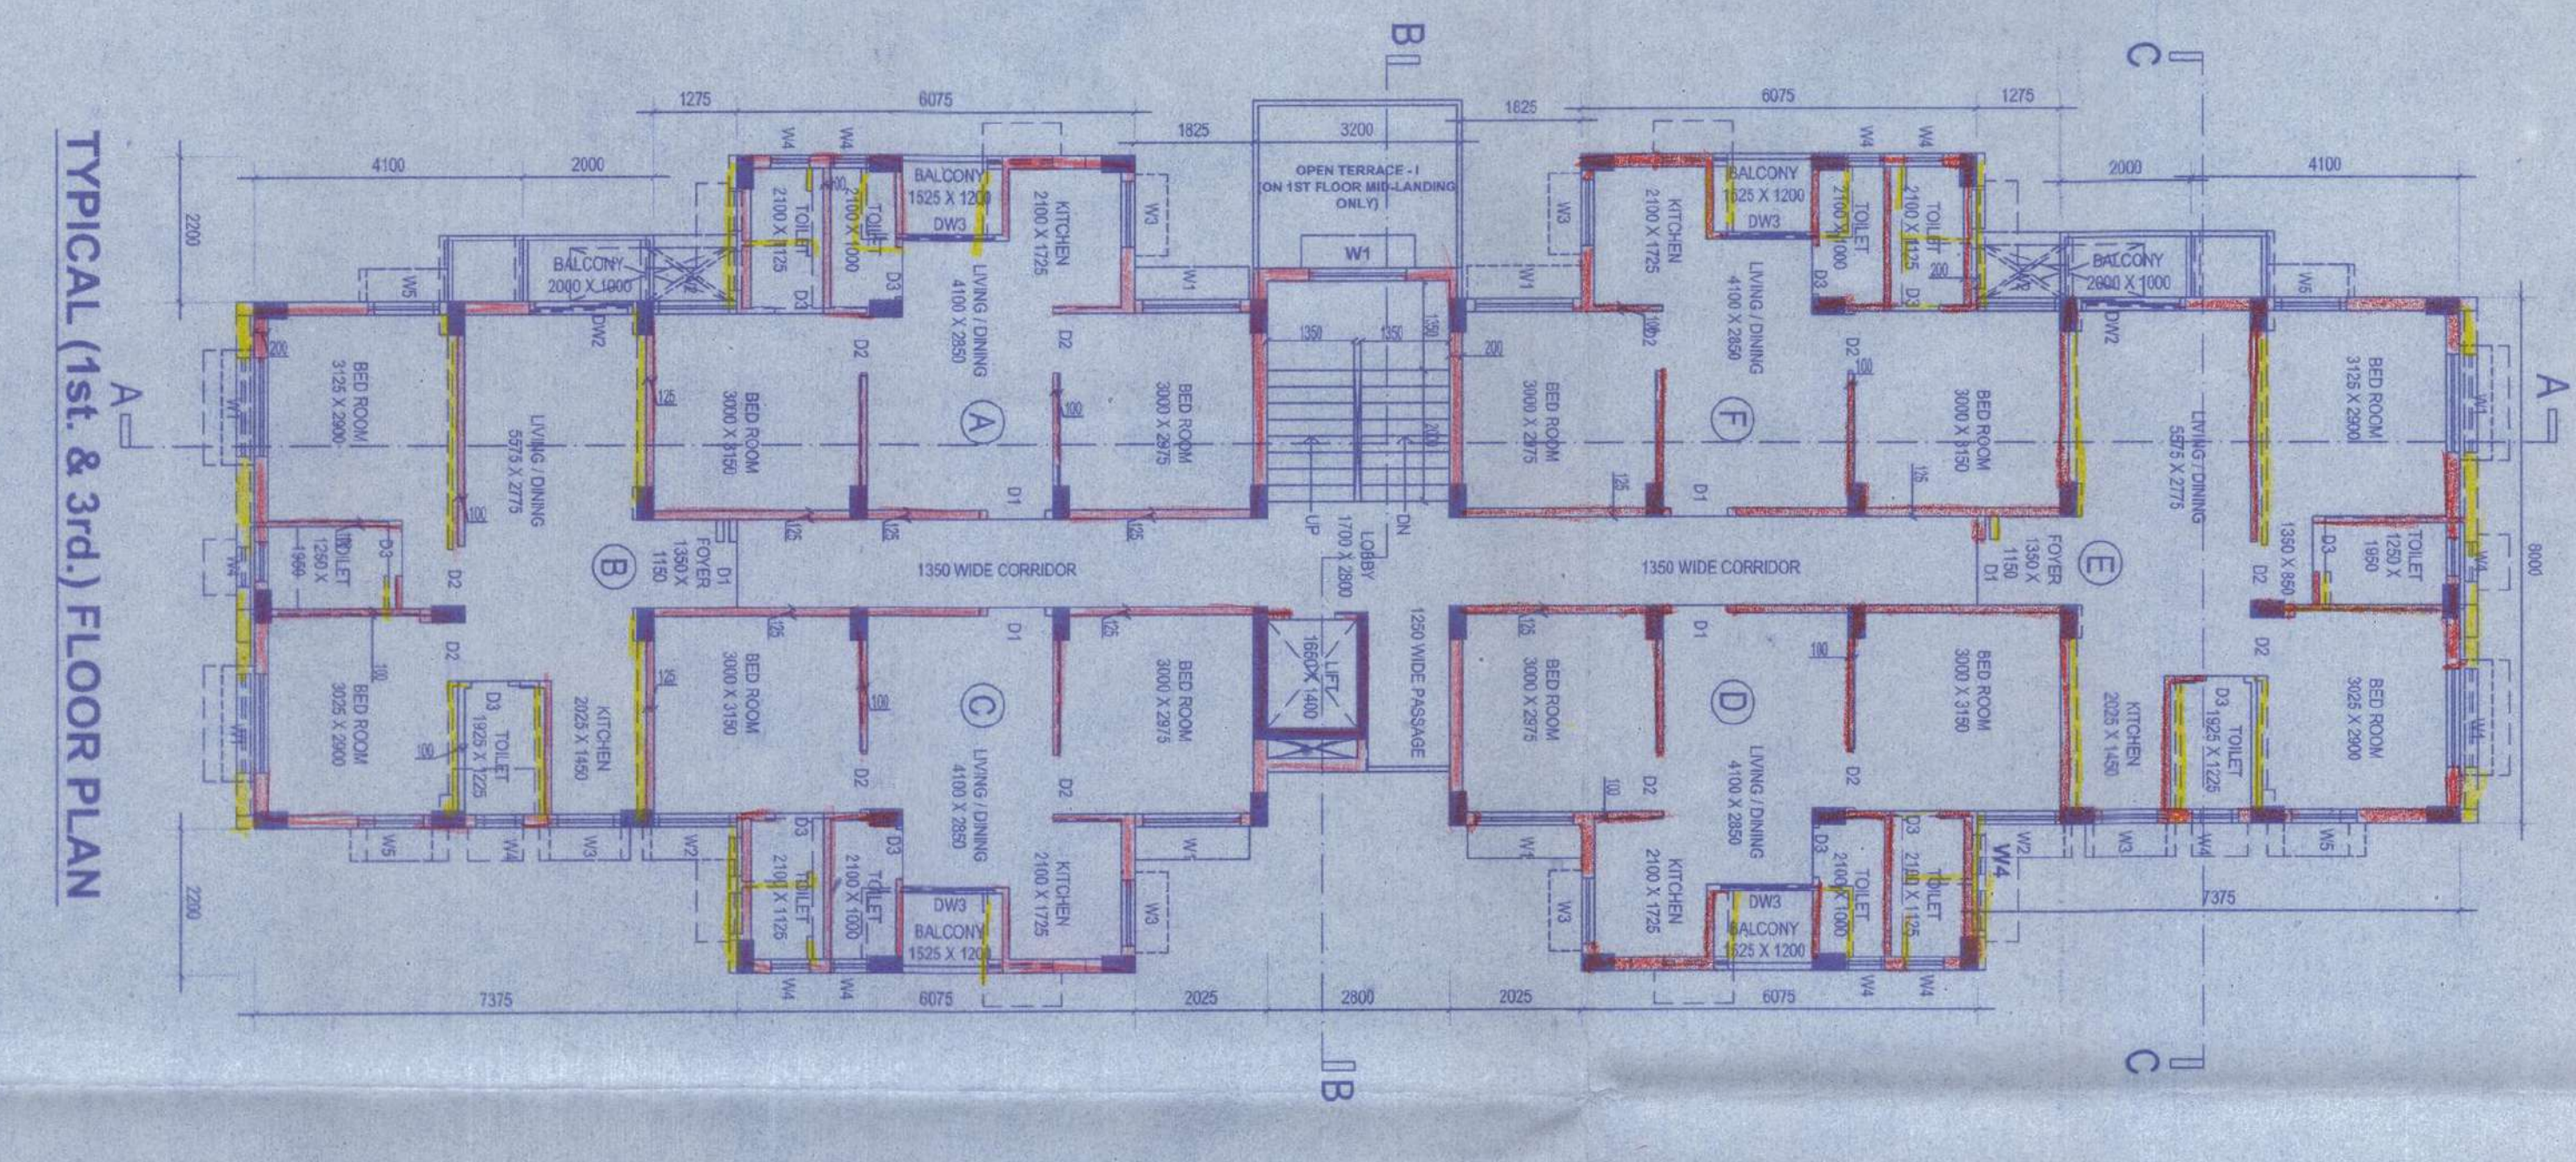

TYPICAL (1st & 3rd.) FLOOR PLAN

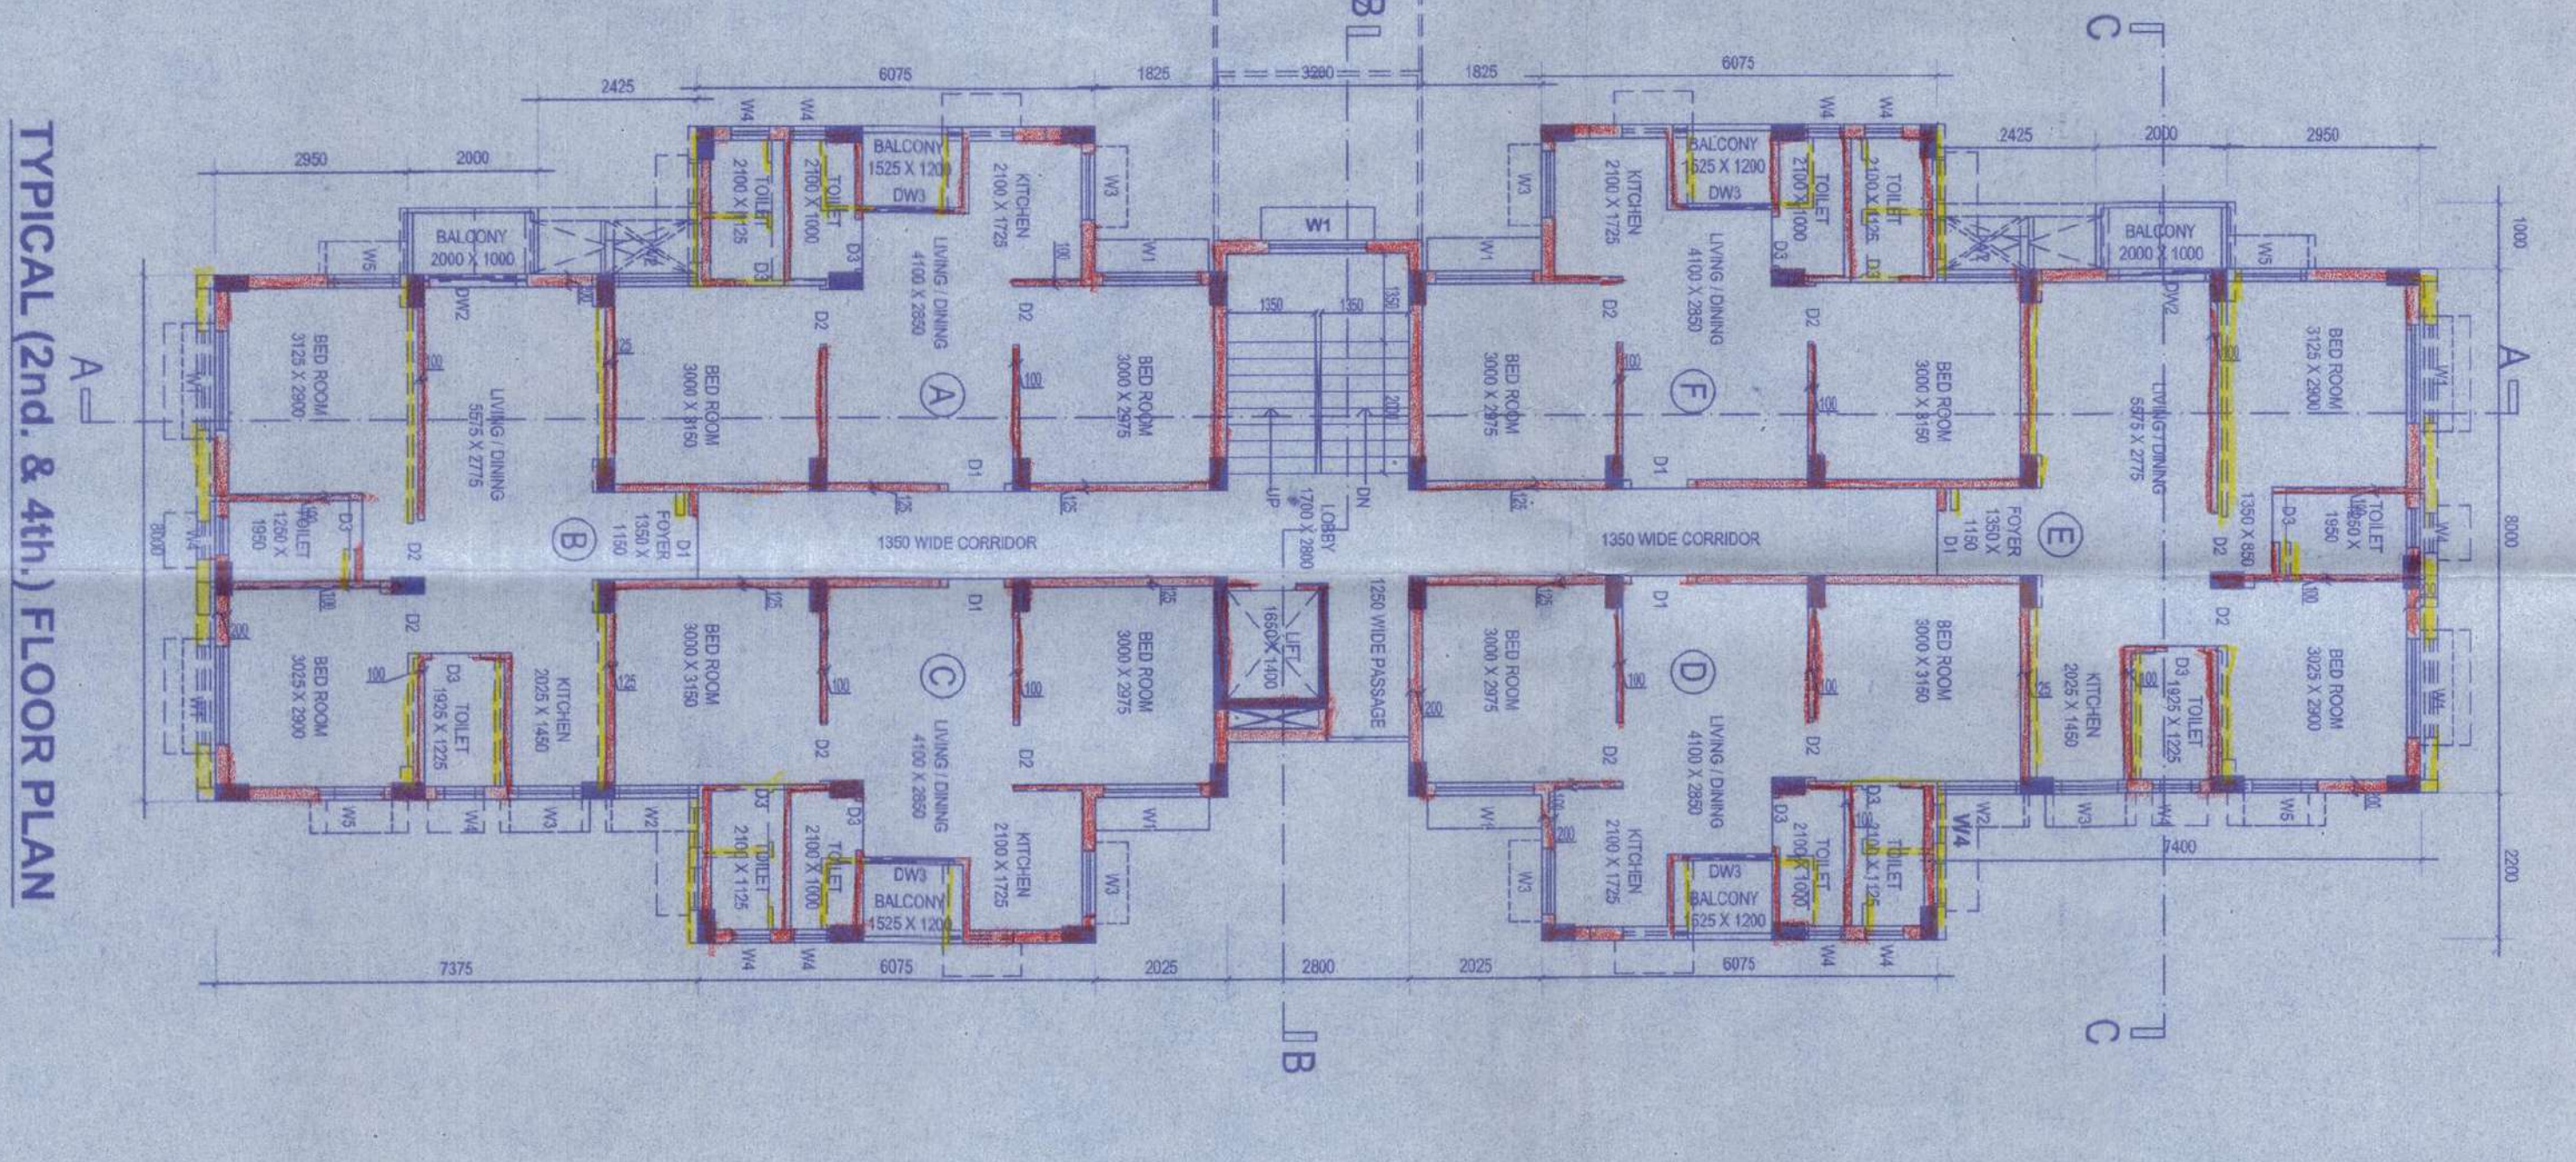

TYPICAL (2nd & 4th.) FLOOR PLAN

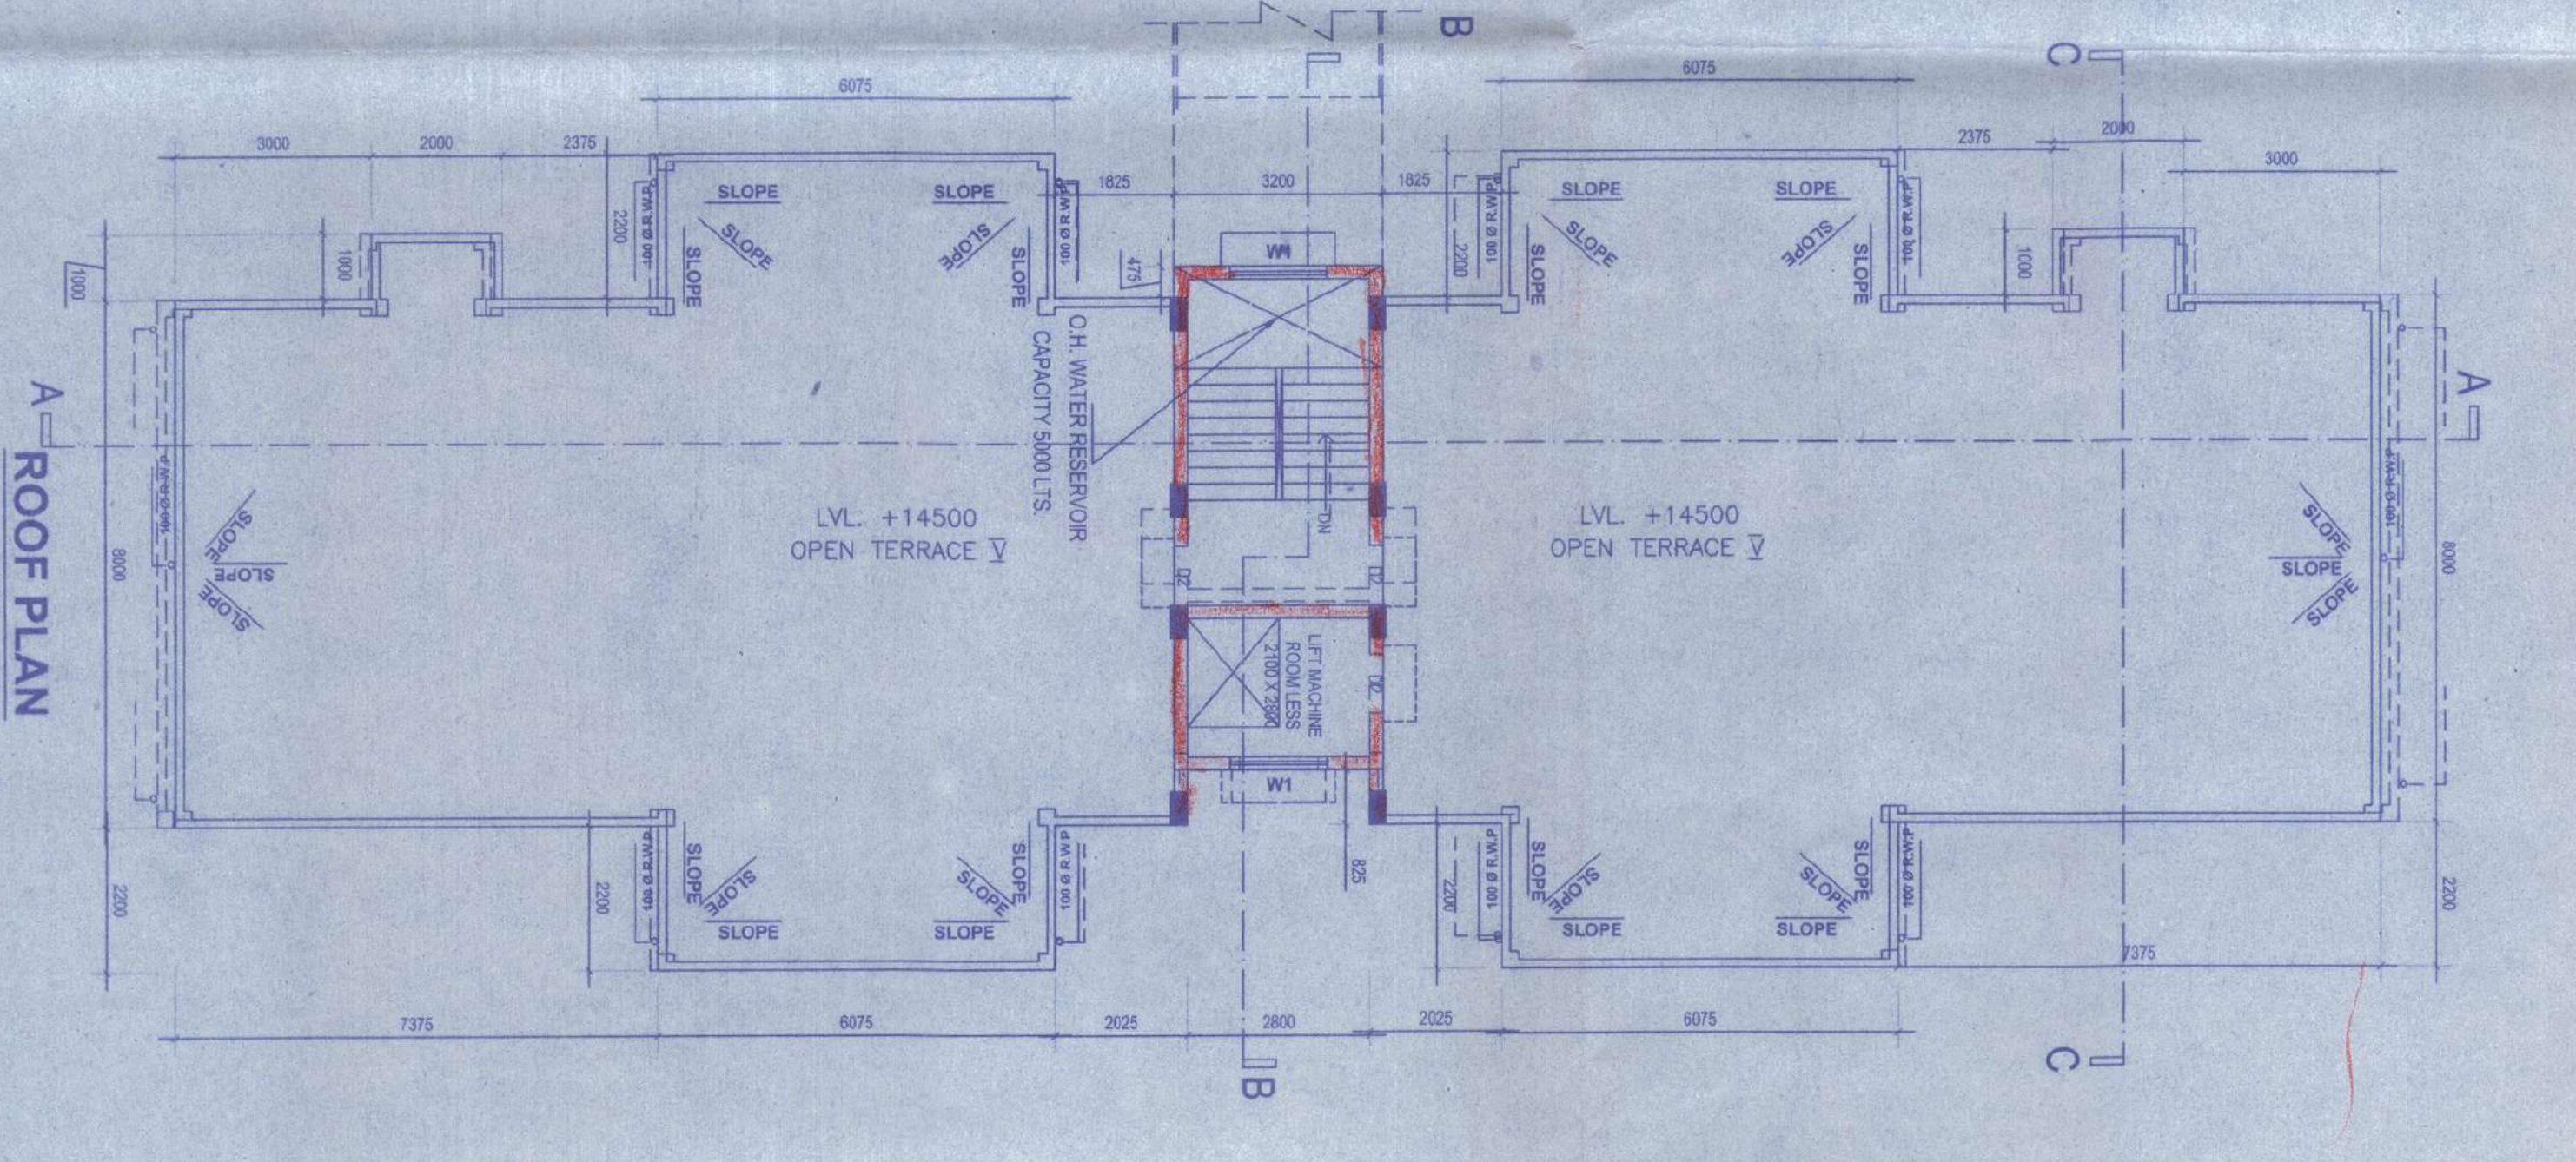

A ROOF PLAN

SCHEDULE OF DOORS & WINDOWS

NO	SILL	LINTEL	SIZE
D1	2100	2100	1000X2100
D2	2100	2100	900X2100
D3	2100	2100	750X2100
DW1	2100	2100	1500X2100
DW2	2100	2100	1500X2100
DW3	2100	2100	1200X2100
W1	900	2100	1800X2100
W1	900	2100	1500X2100
W2	900	2100	1200X2100
W3	1050	2100	1000X1050
W4	1350	2100	800X750
W5	900	2100	1000X1200
W6	1900	2400	1000X500

NOTES:

- (1) ALL DIMENSIONS ARE IN MM.
- (2) ALL EXTERNAL WALLS ARE 200 TH.
- (3) ALL EXTERNAL WALLS ARE 200 TH.
- (4) GRADE OF STEEL IS 444 S.
- (5) GRADE OF CONCRETE IS M20.
- (6) OTHER SPECIFICATIONS SHALL BE FOLLOWED AS PER M.A.C.

OWNERS DECLARATION

CERTIFICATE OF STRUCTURAL ENGINEER

Maha Project Pvt.Ltd.
Prakash Chandra
 Director/Authorized Signatory

SIGNATURE OF OWNER

CERTIFICATE OF ARCHITECTS

DO HEREBY CERTIFY WITH FULL RESPONSIBILITY THAT THE BUILDING PLANS HAS BEEN DRAWN UP AS PER RULE OF H.B.C. OF INDIA AMENDED FROM TIME TO TIME THAT THE WIDTH OF THE ABUTTING ROAD CONFORM WITH THE PLAN AND ITS A BOUNDARY THE NOT A PART OF A FIELD PT INK THE SITE PLAN. LOCATION PLAN AGREES WITH THE PLAN. THE BEING OPEN PLAN. THE BEING STRONG. THE BEING SHOWN SHALL CONFORMED BY OWNERS AS PER OWNERS UNDERSTANDING.

SIGNATURE OF ARCHITECTS

A. ANAND MATHI
 C.O.A Registered Architect
 C-2/2010/MS33
 HARIHARPUR, J.L. NO-11, P.S. BARURUPUR,
 DIST-24PG(S)

REVISED (ADDITION & ALTERATION) PLAN OF V STORIED AND PARTLY G+VY STORIED RESIDENTIAL COMPLEX AT R.S. DAGNO-344(P), 357,358, 359,360, 361(P),362&363,AT MOUZA-HARIHARPUR -J.L. NO-11, P.S. BARURUPUR, DIST-24PG(S)

ARCHITECTS

MOZAIK
 P-54, RAJA BASANTIA ROY ROAD
 KOLKATA-700 029
 PH: 4067054839/11 801114

DRAWN BY:- DATE: 19.07.2018 scale: 1:100
MOZAIK