
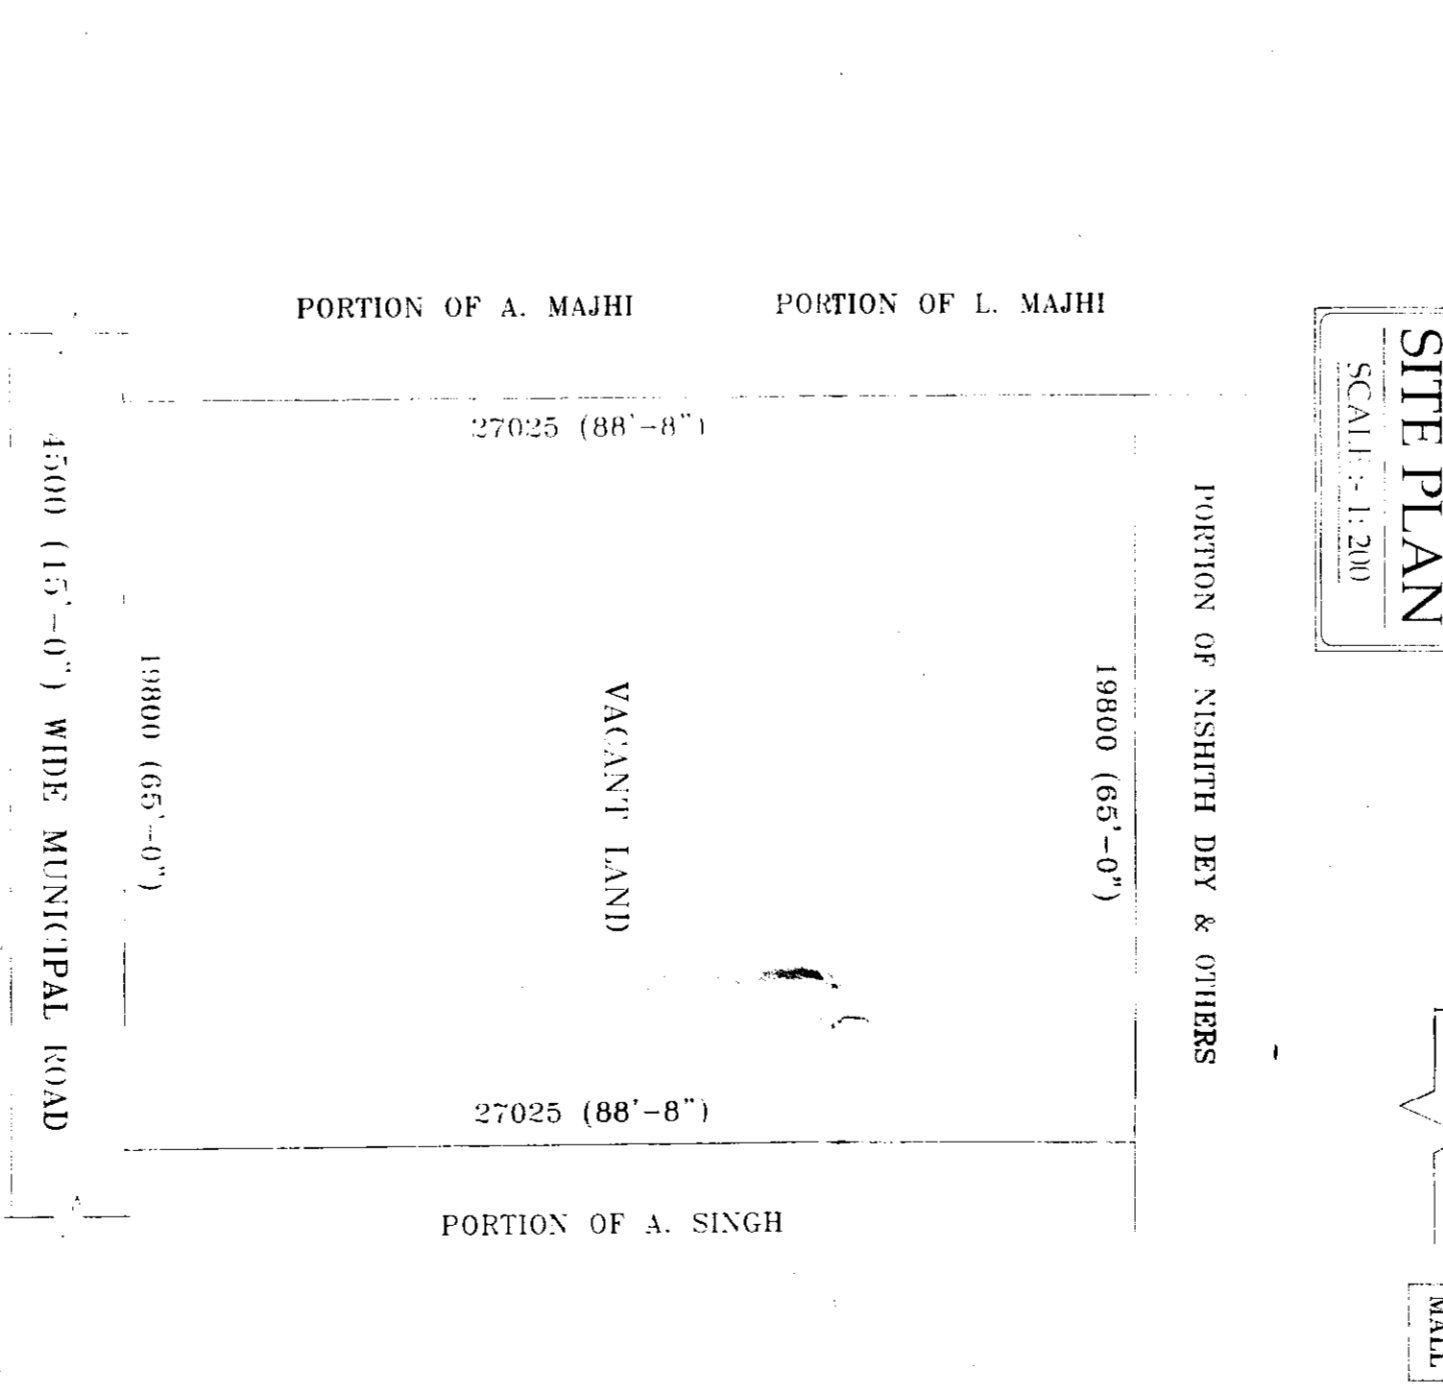
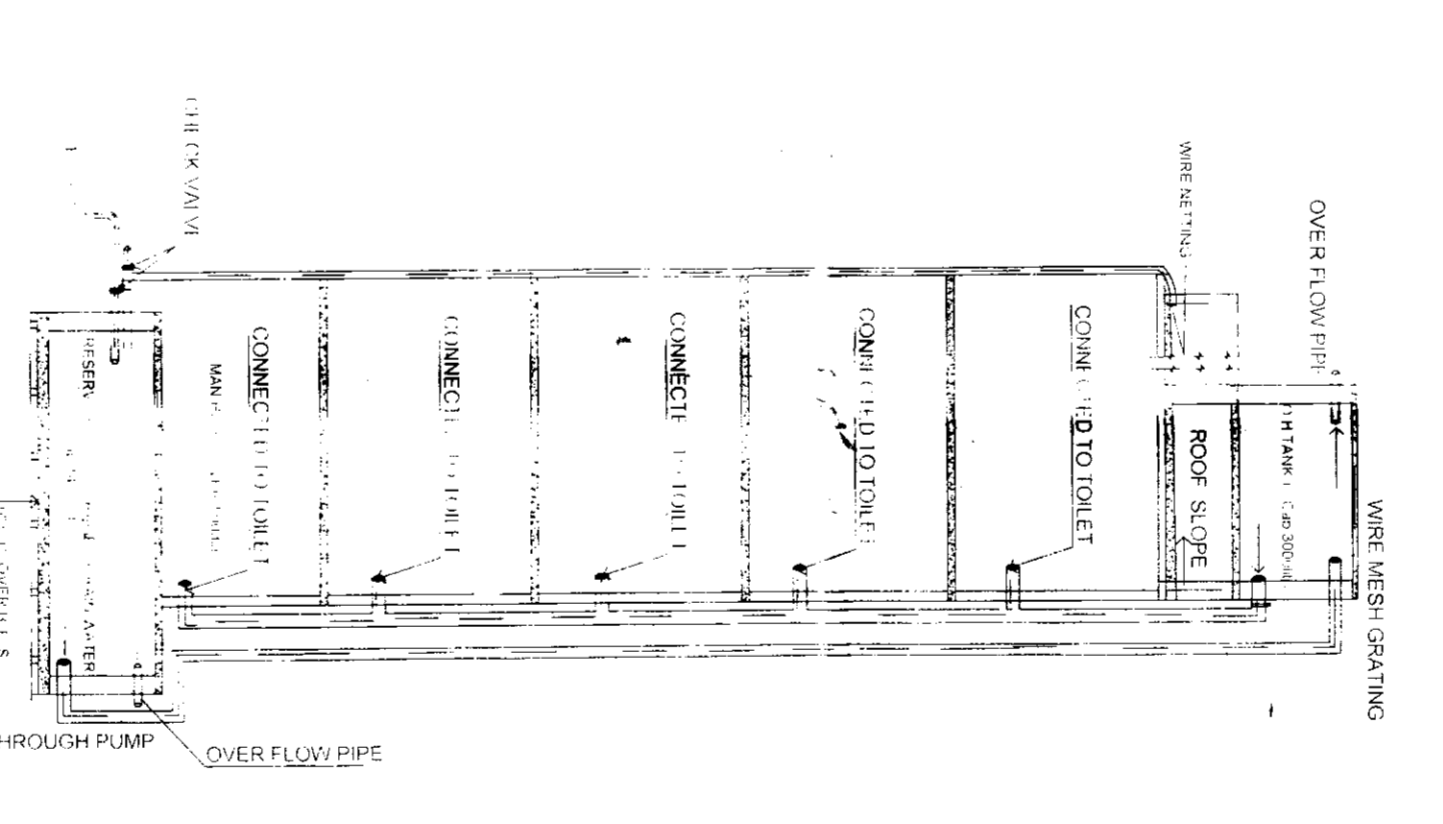
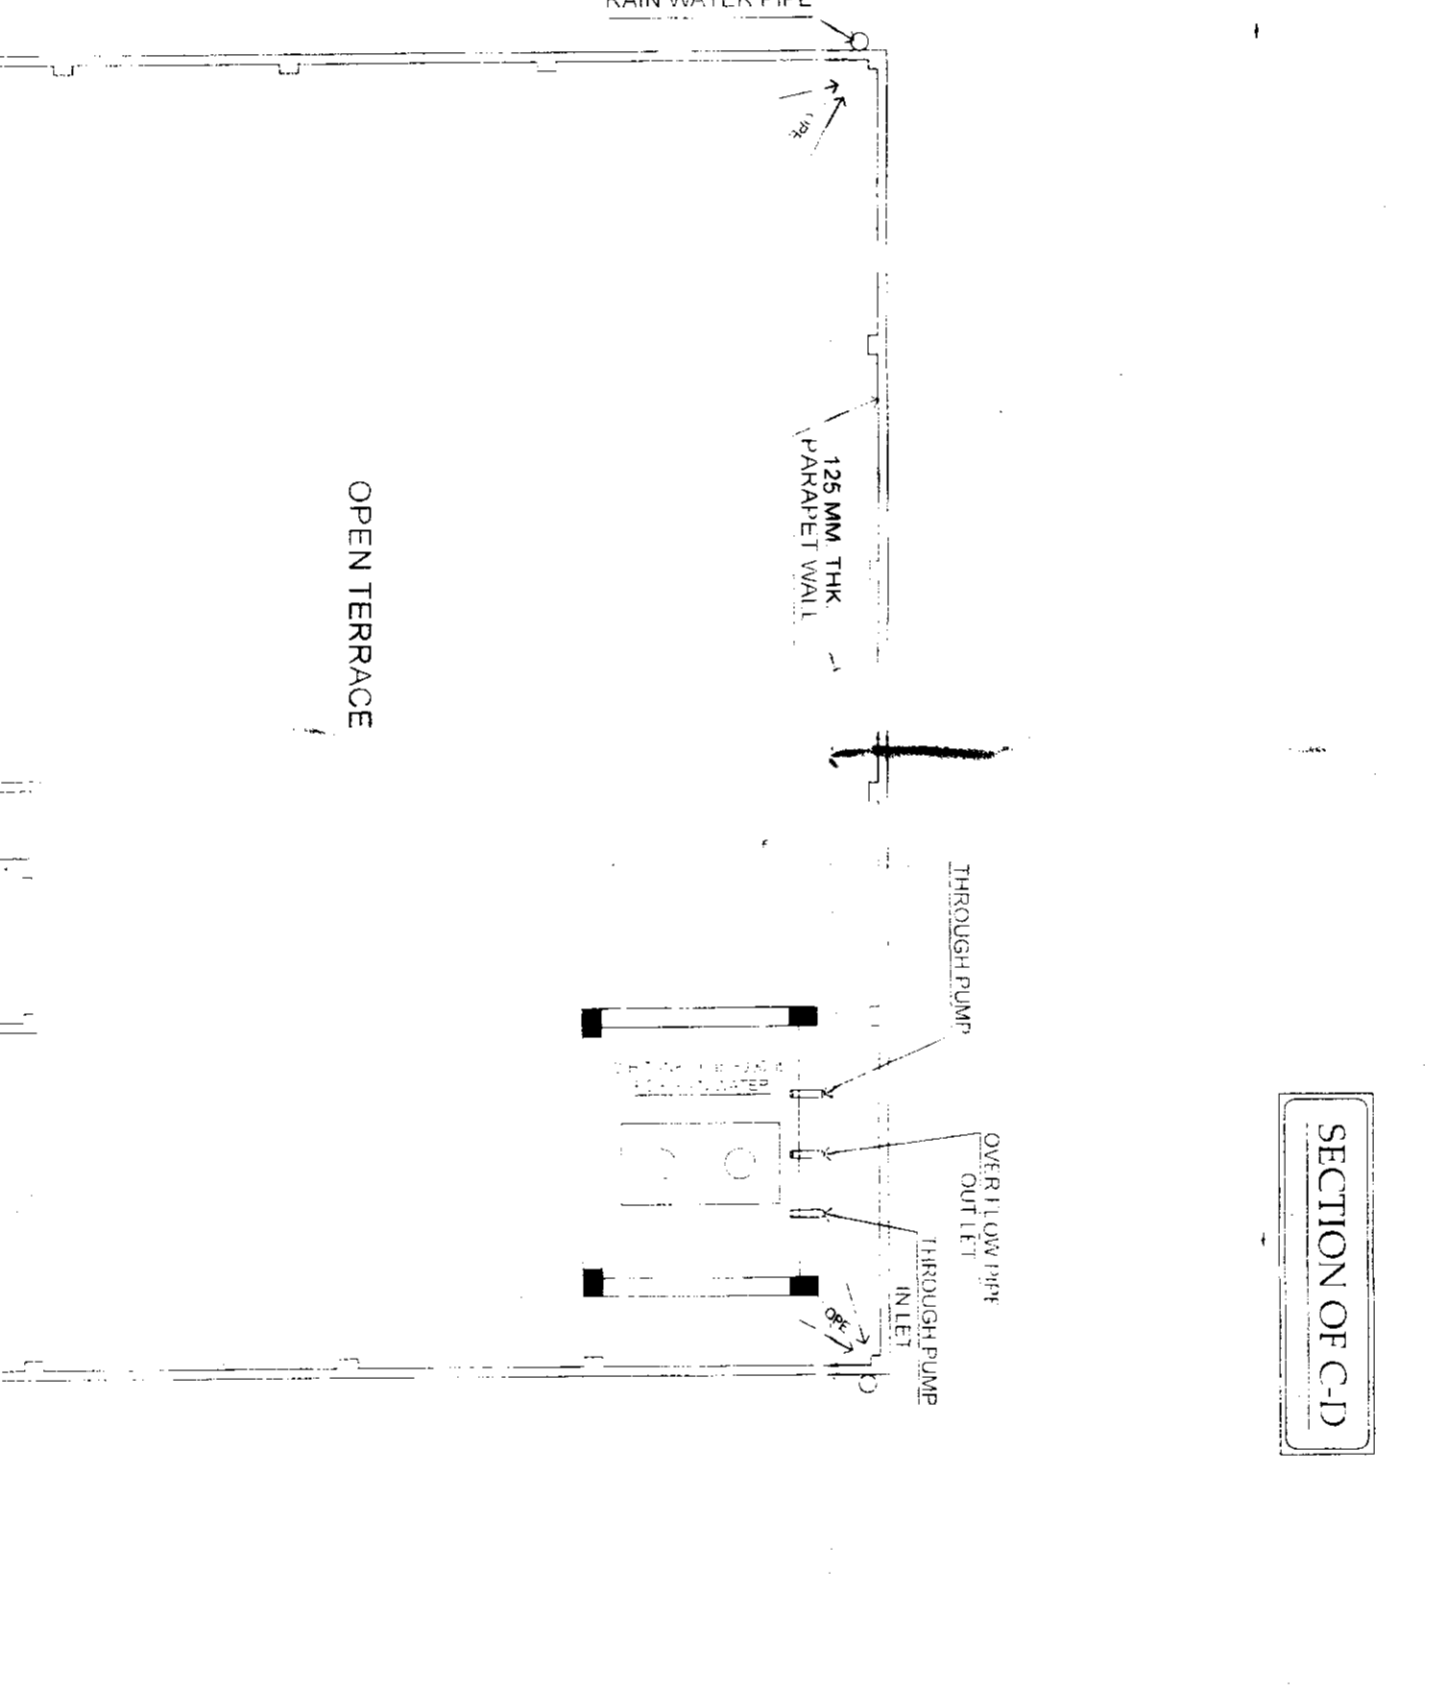
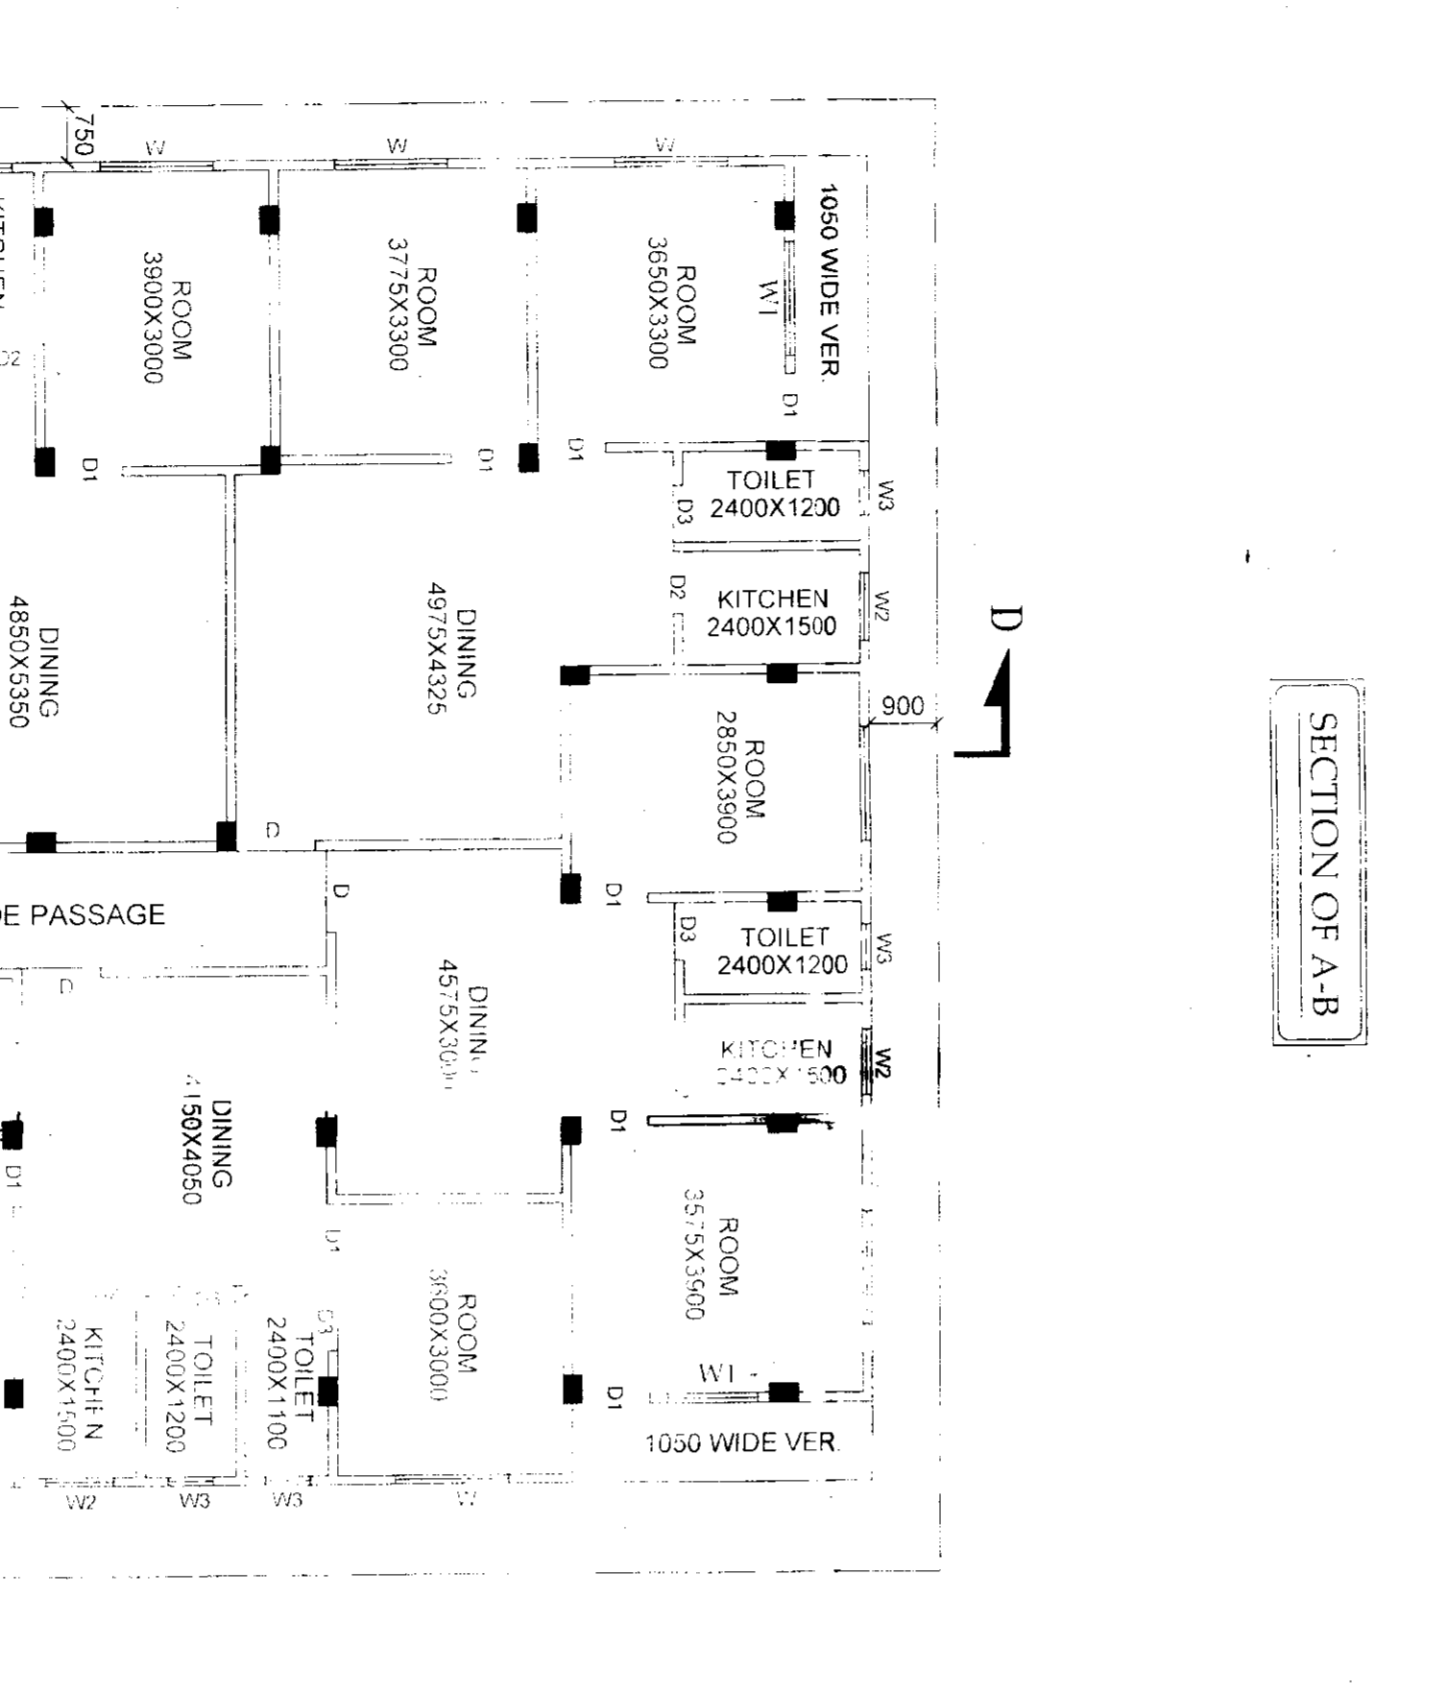


PLAN SHOWING THE PROPOSED MULTISTORIED (G+4) RESIDENTIAL & COMMERCIAL BUILDING OF SRI ASHIS BAG & SRI AMIT KR. BAG AT MUNICIPAL HOLDING NO.-18, DOCTOR BAGAN LANE, COMPRISING PART OF R.S. DAG NO.-166, R.S. KHATIAN NO.-4162 & L.R. DAG NO.-223 & 224, L.R. KHATIAN NO.-4577/1, IN MOUZA - SERAMPORE, J.L. NO.-13, WARD NO.-4, WITHIN SERAMPORE MUNICIPALITY, P.S. - SERAMPORE, DIST - HOOGHLY.

AREA STATEMENT:-
 TOTAL AREA OF LAND :- 88 KVA. 40 CH. 8 FT. OR 87.93 SQ.M.
 PROP. COVER AREA OF GROUND FLOOR :- 423 SQ. FT. OR 39.26 SQ.M.
 PROP. COVER AREA OF FIRST FLOOR :- 402 SQ. FT. OR 37.13 SQ.M.
 PROP. COVER AREA OF SECOND FLOOR :- 402 SQ. FT. OR 37.13 SQ.M.
 PROP. COVER AREA OF THIRD FLOOR :- 402 SQ. FT. OR 37.13 SQ.M.
 PROP. COVER AREA OF FOURTH FLOOR :- 402 SQ. FT. OR 37.13 SQ.M.
 PROP. COVER AREA OF STAIR & LIFT :- 210 SQ. FT. OR 19.42 SQ.M.
 TOTAL PROP. COVER AREA OF F.L.F. :- 2114 SQ. FT. OR 196.23 SQ.M.
 GROUND COVER :- 6613.49 SQ. CH. OR 614.84 SQ. M.
 OPEN TO SKY :- 888 SQ. FT. OR 77.88 SQ. M.

NOTES:-
 1. REFER TO MAIN SET DRAWING NO. 2, 3, 1000.

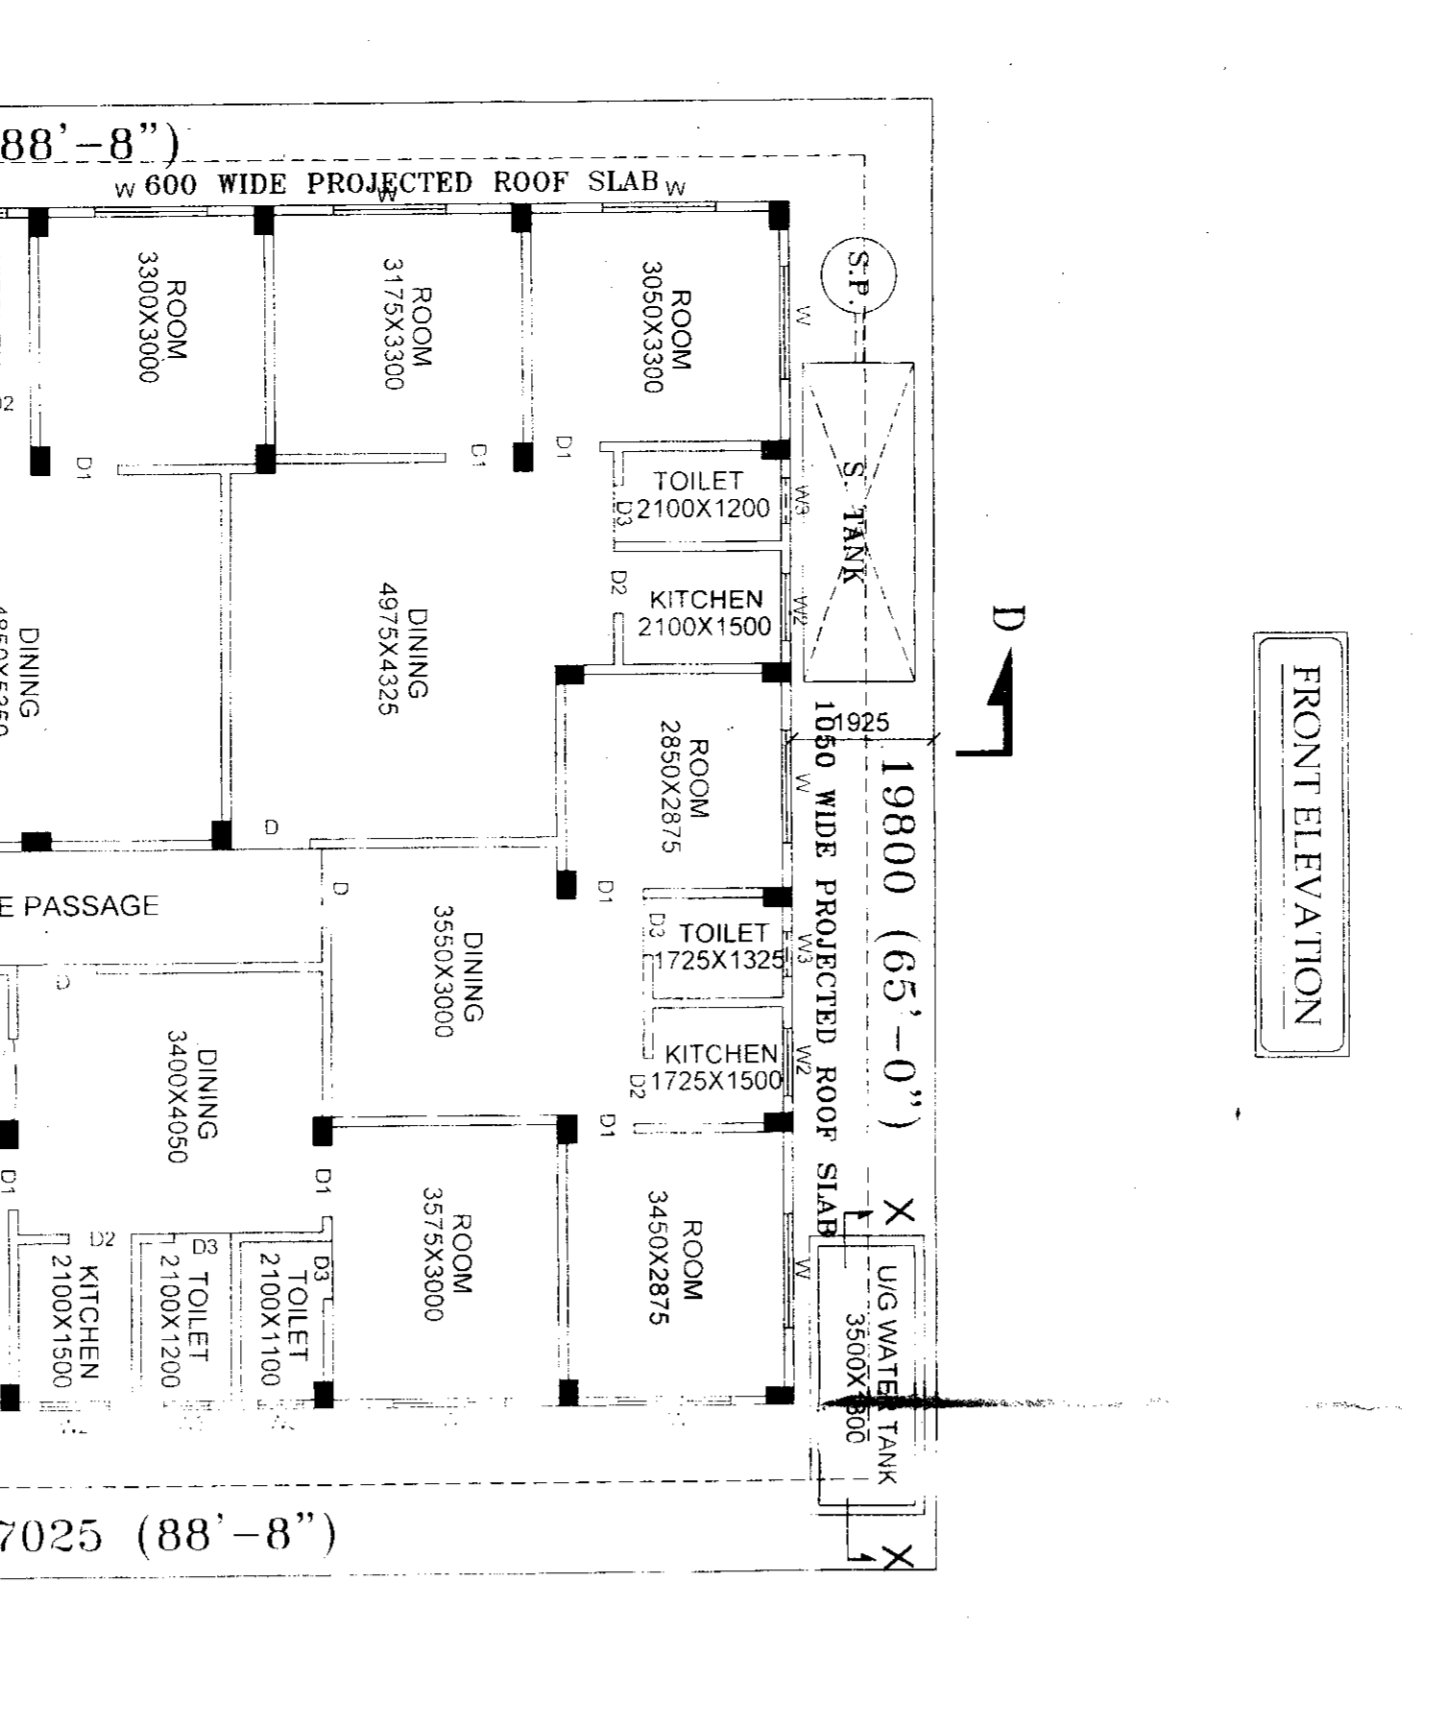

SCHEDULE OF DOORS & WINDOWS

NO.	TYPE	SIZE	NO.	TYPE	SIZE
1	WOODEN	1200 X 2100	1	WOODEN	1200 X 2100
2	ALUMINIUM	1200 X 2100	2	ALUMINIUM	1200 X 2100
3	GLASS	1200 X 2100	3	GLASS	1200 X 2100
4	STEEL	1200 X 2100	4	STEEL	1200 X 2100
5	CONCRETE	1200 X 2100	5	CONCRETE	1200 X 2100
6	BRICK	1200 X 2100	6	BRICK	1200 X 2100
7	PLASTER	1200 X 2100	7	PLASTER	1200 X 2100
8	PAINT	1200 X 2100	8	PAINT	1200 X 2100
9	ROOFING	1200 X 2100	9	ROOFING	1200 X 2100
10	FOUNDATION	1200 X 2100	10	FOUNDATION	1200 X 2100
11	STRUCTURE	1200 X 2100	11	STRUCTURE	1200 X 2100
12	MECHANICAL	1200 X 2100	12	MECHANICAL	1200 X 2100
13	ELECTRICAL	1200 X 2100	13	ELECTRICAL	1200 X 2100
14	PLUMBING	1200 X 2100	14	PLUMBING	1200 X 2100
15	LANDSCAPING	1200 X 2100	15	LANDSCAPING	1200 X 2100
16	INTERIORS	1200 X 2100	16	INTERIORS	1200 X 2100
17	EXTERIORS	1200 X 2100	17	EXTERIORS	1200 X 2100
18	UTILITIES	1200 X 2100	18	UTILITIES	1200 X 2100
19	FINISHES	1200 X 2100	19	FINISHES	1200 X 2100
20	MEASUREMENTS	1200 X 2100	20	MEASUREMENTS	1200 X 2100

OWNER'S SIGNATURE:
 Ashis Bag
 Amit Bag

ENGINEER'S SIGNATURE:
 Pratik Bag

GROUND FLOOR PLAN
 27025 (88'-8'')
 19800 (65'-0'')
 4500 (15'-0'') WIDE MUNICIPAL ROAD

1ST, 2ND, 3RD & 4TH FLOOR PLAN
 27025 (88'-8'')
 19800 (65'-0'')
 4500 (15'-0'') WIDE MUNICIPAL ROAD

ROOF FLOOR PLAN
 27025 (88'-8'')
 19800 (65'-0'')
 4500 (15'-0'') WIDE MUNICIPAL ROAD

SECTION OF A-B
 27025 (88'-8'')
 19800 (65'-0'')
 4500 (15'-0'') WIDE MUNICIPAL ROAD

SECTION OF C-D
 27025 (88'-8'')
 19800 (65'-0'')
 4500 (15'-0'') WIDE MUNICIPAL ROAD

SECTIONAL ELEVATION OF RAIN WATER HARVESTING FOR RE-USE IN THE BLDG.

EXISTING SITE PLAN
 27025 (88'-8'')
 19800 (65'-0'')
 4500 (15'-0'') WIDE MUNICIPAL ROAD

DETAILS OF SEPTIC TANK & SOAK PIT PLAN
 27025 (88'-8'')
 19800 (65'-0'')
 4500 (15'-0'') WIDE MUNICIPAL ROAD

SECTION OF A-X
 27025 (88'-8'')
 19800 (65'-0'')
 4500 (15'-0'') WIDE MUNICIPAL ROAD

NOTES:-
 1. REFER TO MAIN SET DRAWING NO. 2, 3, 100.

OWNERS SIGNATURE:
 Ashis Bag
 Amit Bag

ENGINEER'S SIGNATURE:
 Pratik Bag

SCALE:
 1:200

DATE:
 15/08/2024

SHEET NO. 1

DRAWN BY:
 Pratik Bag