



APPROVED

PLAN No. CB/403/19  
RB/CB/15/P/01/01/1  
APN 21  
20.06.2020  
Date 20.06.2020


Commissioner  
Durgapur Municipal Corporation

Mohan Lal Majee, 16/10/2020  
Planner-in-Charge, Building Plan,  
Durgapur Municipal Corporation

Structural Safety Should be  
Ensured by the Party

PERMISSION ACCORDED AS  
PER ACT AND BUILDING  
PLAN REGULATIONS 1956  
& 1988

BUILDING PLAN APPROVED  
ON THE BASIS OF THE INDEMNITY  
BOND, LAND MUTATION  
& CONVERSION IS THE RESPONSIBILITY  
OF THE OWNER.

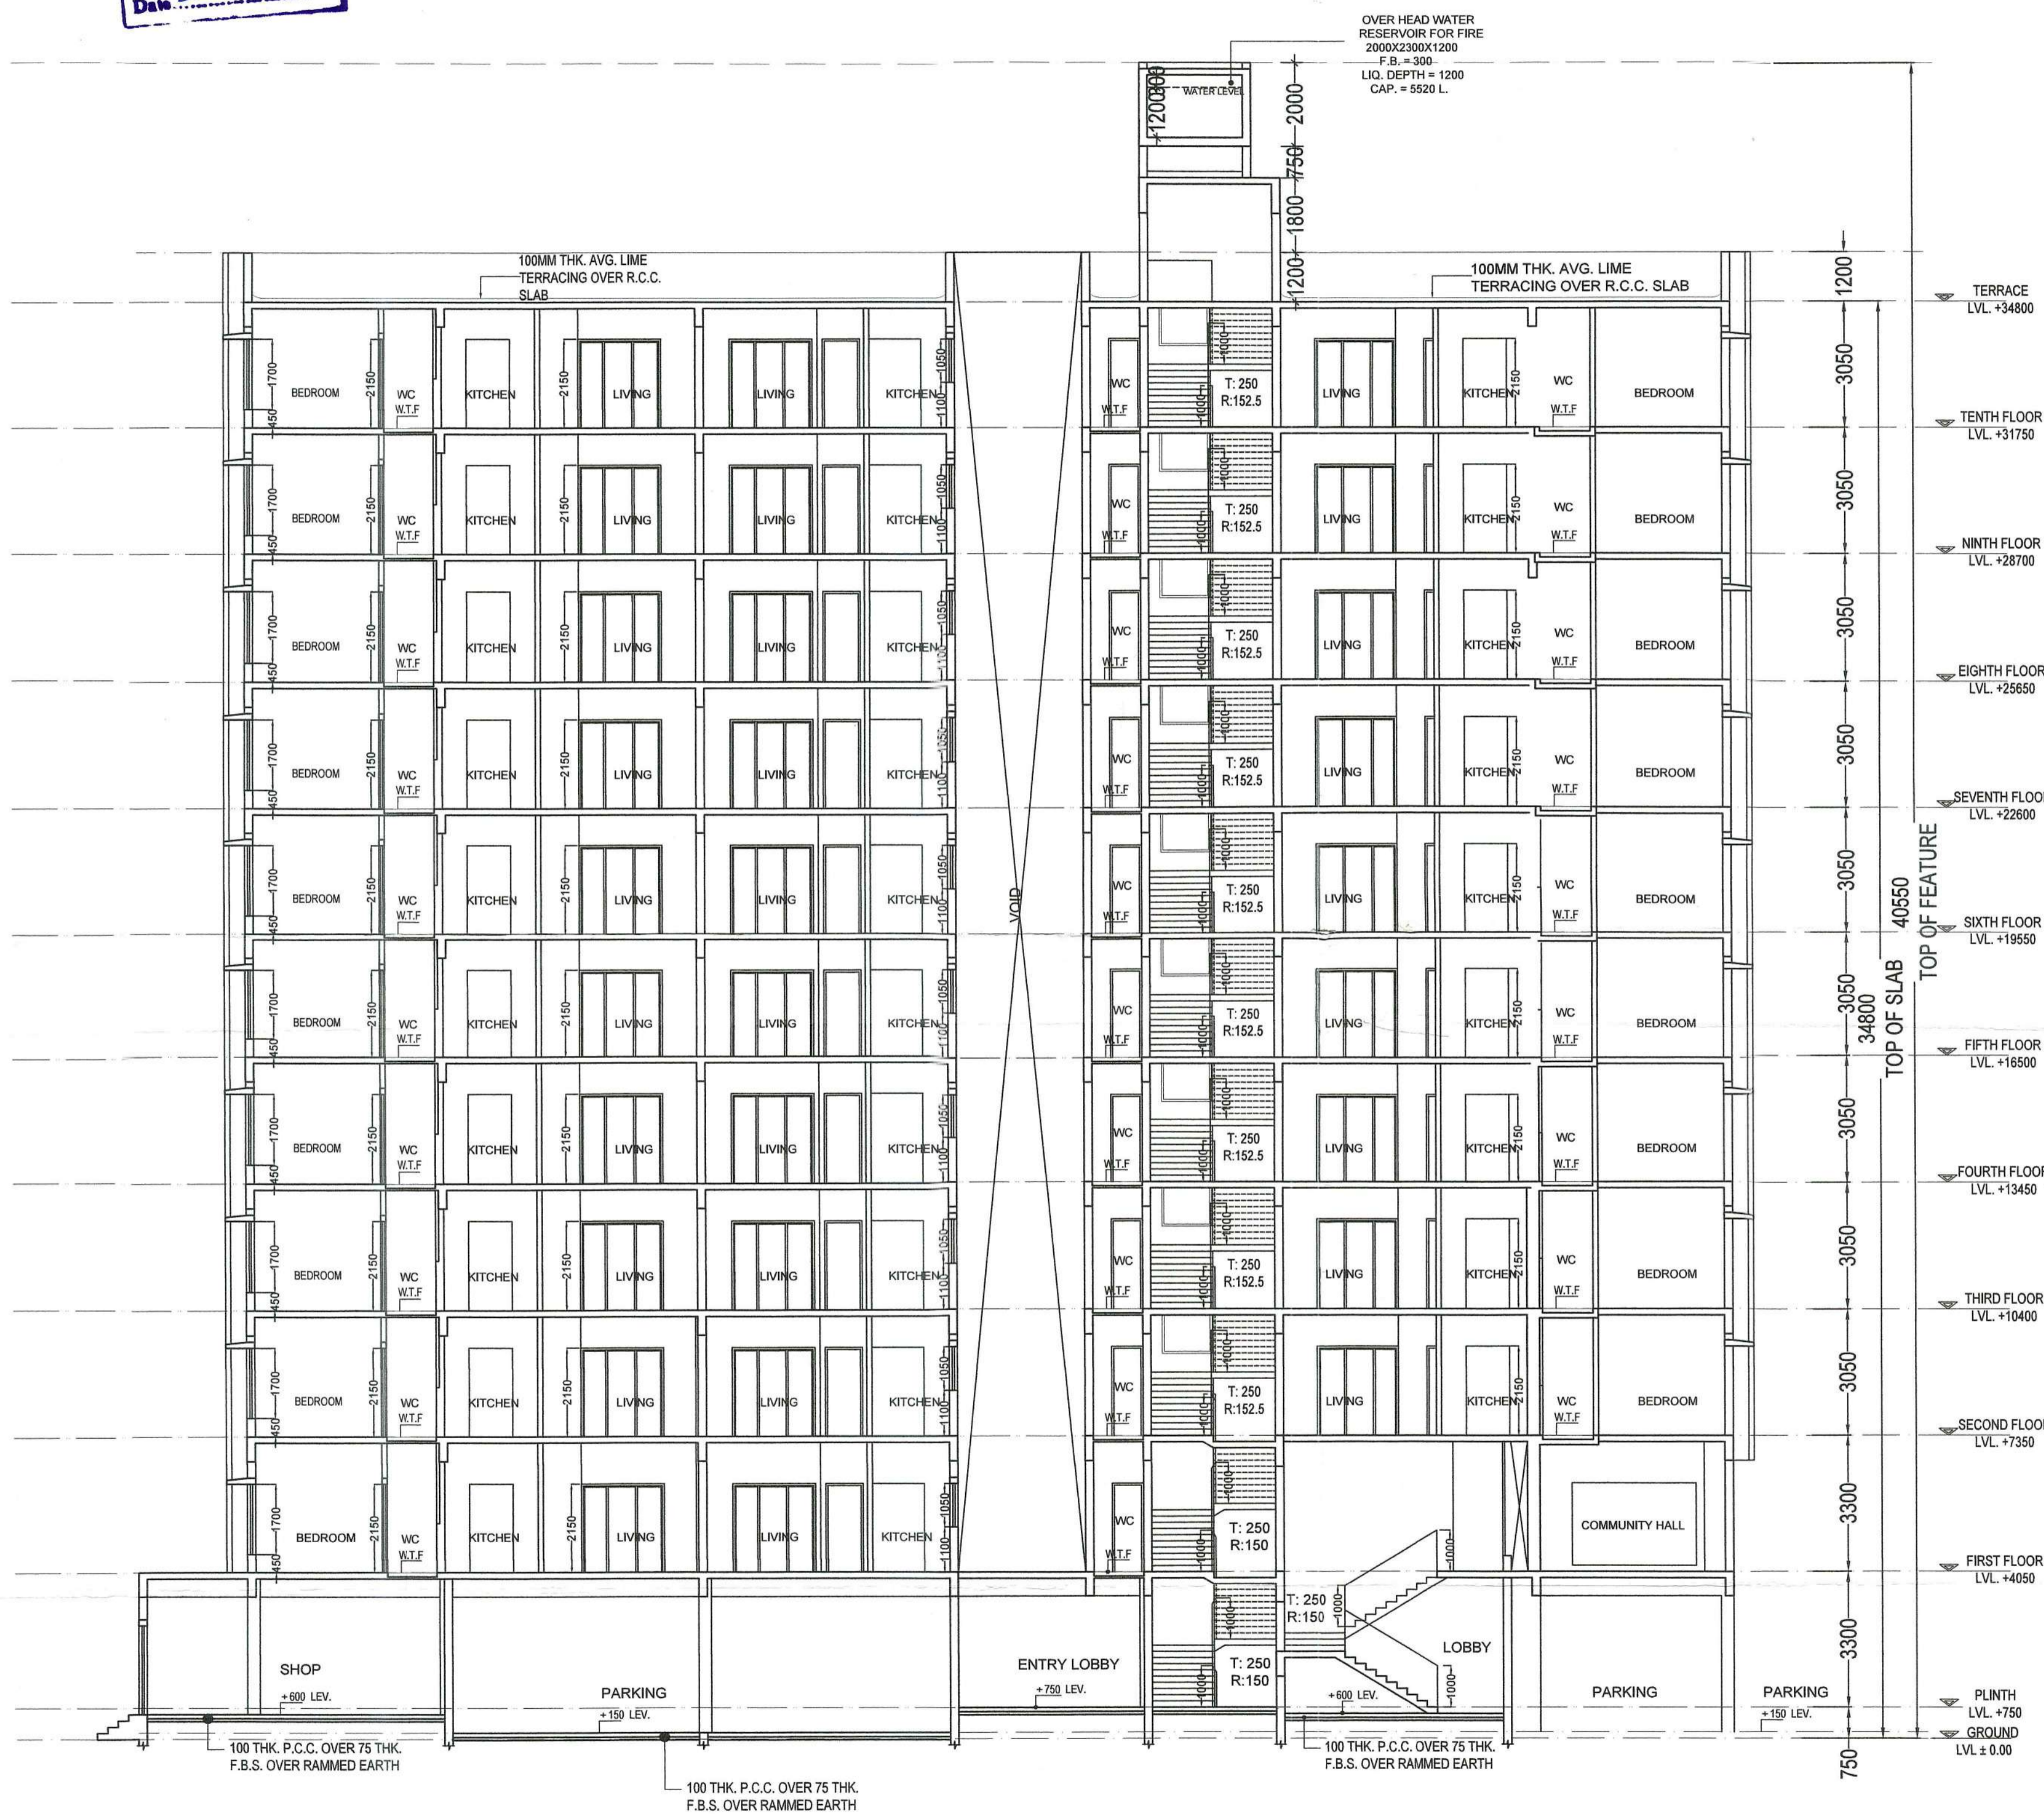

SECTION AT Y-Y

NOTES :-

1. ALL DIMENSIONS ARE IN MM. UNLESS OTHERWISE MENTIONED.
2. ALL EXTERNAL WALLS ARE 200 THK & INTERNAL WALLS ARE 125 THK. IF NOT STATED IN 1:4 CEMENT SAND MORTAR.
3. ALL HORIZONTAL PROJECTIONS ARE 125 THK. & 500 MM. PROJECTED.
4. DEPTH OF SEPTIC TANK & UNDERGROUND WATER RESERVOIR SHOULD NOT EXCEED THE DEPTH OF FOUNDATION.
5. GRADE OF CONCRETE & GRADE OF STEEL USED ARE M30 & M50 & Fe500 RESPECTIVELY.
6. R.C.C. FRAMED STRUCTURE.
7. ANY DISCREPANCY IN SCALE, THE WRITTEN DIMENSION SHALL GOVERN.
8. FOR SPECIFICATION OF MATERIALS & WORKMANSHIP N.B.C. 2016 TO BE FOLLOWED.
9. OPEN TERRACE WITH LIME TERRACING OF RATIO 2:2:7.
10. DAMP PROOF COURSE TO BE PROVIDED WITH P.C.C. (1:2:4).

PROJECT :

PROPOSED ARCHITECTURAL PLAN FOR  
COMMERCIAL CUM RESIDENTIAL  
(APARTMENT) COMPLEX CONSISTING OF  
SINGLE TOWER HAVING 2 NOS. WING (A&B)  
OF G+10 STORIED BUILDING (BY THE OF "  
SHRI KRISHNA KUNJ RESIDENCY) OF SRI  
DILIP KUMAR BARNWAL & OTHER'S OVER  
R.S. PLOT NO. - 217, 225, L.R. PLOT NO. -  
597,768 L.R. KHATIAN NO. - 5984, 5985, 5986  
,5990 , 5991 ,5992 ,5993, 6006, 6008, 6009  
,6010 ,6105 ,6106 , AT MOUZA- FULJHORE ,  
J.L. NO.-107 (OLD 82) , , P.S. - N.T.P.S.,  
A.D.S.R. DURGAPUR, DIST - PASCHIM  
BARDHAMAN, PIN. NO-713206

SIGNATURE OF OWNER

Certified that I have gone through the building rules of Durgapur  
municipal/building) Corporation 2006 and its amendment & also undertake to  
abide by those rules during & after the construction of the building.

- |                        |                         |
|------------------------|-------------------------|
| 1. Dilip Kumar Barnwal | 8. Bhakti Bhuvan Mondal |
| 2. Parnab Kr. Roy      | 9. Rita Devi Gupta      |
| 3. Bijay Kr. Bhaskari  | 10. Kazi Afham Ha       |
| 4. Rajenraj            | 11. Smt. Arpita Ghosh   |
| 5. Ritika Rani Gupta   | 12. Samyannitza Roy     |
| 6. Dhruv Mondal        | 13. Dilip               |
| 7. Anshu Parmita       |                         |

SIGNATURE OF ARCHITECT

I/We do hereby certify that plans, elevations and sections and other structural  
details of the above said building have been prepared in conformity with all  
relevant provisions under Durgapur municipal (building) Corporation 2006. This  
also to certify that relevant "No Objection" certificates from the respective  
Authorities such as Fire and Emergency Services Department, Airport  
Authority, Pollution Control Board, Telecommunication Department etc as  
applicable in this regard are also enclosed with the application for seeking  
approval of the plan to construction/reconstruct/addition to alteration of the  
building on the said Plot.

KAMAL KUMAR PERIWAL  
CA-95-18679

SIGNATURE OF GEOTECHNICAL ENGINEER

DR. SUJIT KUMAR BOSE  
M.D., M.C.E. (Soil), B.C.E. (Hons.)  
M.T.S. M.T.P.  
Empanelled Geotechnical  
Engineer (I) under KM  
License No. GT-12

SIGNATURE OF ARCHITECT / ENGINEER

SANJIB GUHA  
STRUCTURAL CONSULTANT  
BSC, BCE, P.E. Chartered Engineer  
Structural Reviewer (K.M.C.)  
Empanelled No. - ESR (I) 88/16  
Structural Reviewer (NKDA)  
Empanelled No. - STERN/DK/15/00003

CHANDHI PROSAD KHANRA  
BE (Civil), ME (Struct.), MIE (India)  
ESE-1/2

TITLE :

FIRST FLOOR PLAN SECTION - Y-Y

DRG. NO.	MA/DURGAPUR/COMMISSIONER/ARCH-03	REV. NO.	
REV. DATE		DATE	
SCALE	1:100	DRWG. BY	ADRIKA
DATE	06.07.2020	CHECKED	BIBEK

ARCHITECT :

MAHESHWARI & ASSOCIATES  
37A, BAKER ROAD, 2ND. FLOOR,  
Tel : 65334966,  
www.architectmaheshwari.com KOLKATA - 27

15/10/2020