

PROJECT
 COMPLETION PLAN OF THE G+VII
 STORED RESIDENTIAL COMPLEX AT
 PRE. NO. 24/2 ONKARMAL JETIA ROAD,
 HOWRAH-3, WARD NO.- 38 BOROUGH-
 IV, R. S. DAG. NO.- 179, UNDER KHATAN
 NOS.- 128,133,134,135,137,138, 139 &
 140, MOUZA - SHIBPUR, COMPLETED AS PER
 BRC NO- 78/12-13 DATED - 14-12-12

SPECIFICATIONS

1. ALL DIMENSIONS ARE IN METERS & 0.000000
2. ALL EXTERNAL WALLS SHALL BE CONCRETE WITH FINISHING 20 MM THICK
 FINISH IS MORTAR
3. ALL DOORS SHALL BE MADE OF ALUMINIUM ALLOY WITH GLASS IN THE RATIO OF 1:1.5
 FINISH IS POLISHED
4. ALL WALLS SHALL BE FINISHED WITH PUTTER COATED WITH FINISHING
5. ALL C.C. WORKS ARE TO BE DONE IN THE RATIO OF 1:1.5
 FINISH IS POLISHED
6. ALL FLOOR CONCRETE FINISHES SHALL BE DONE AT THE TIME OF CONSTRUCTION
 OF EACH FLOOR - GRADE
7. 50% OF MAINTENANCE SHALL NOT BE DONE AT THE TIME OF WORK

DOOR - WINDOW SCHEDULE

DOORS	WINDOWS			
	TYPE	NO.	AREA	PERIMETER
1	200	200	200	200
2	100	100	100	100
3	150	150	150	150
4	250	250	250	250
5	300	300	300	300
6	400	400	400	400
7	500	500	500	500
63	6100	6100	6100	6100
64	6200	6200	6200 </td	

DEBAYOSH SAHU
 Architect
 35A, Dr. Sarat Banerjee Road, Kolkata-700 025
 SIGNATURE OF ARCHITECT & SEAL

For BENGAL CHS DEVELOPERS PVT. LTD.
 Director

SIGNATURE OF OWNER & SEAL



DETAIL OF BLOCK - A, B, C & D


DRAWN	DATE	BY
CHECKED	SCALE	1:100
DEPT	DATE	06/03/2019

ESPACE
 35-A, DR. SARAT BANERJEE ROAD, KOLKATA-700025
 TEL: 9830245410, 9830245411
 E-MAIL: info@espace.in
 WEBSITE: www.espace-in.com

THE DRAWING IS A PROPERTY OF SPACE. 35-A, DR. SARAT BANERJEE ROAD, KOLKATA-700025
 KOLKATA-700025. ALL RIGHTS RESERVED. NO PART OF THIS DRAWING IS TO BE REPRODUCED OR TRANSMITTED IN ANY FORM OR BY ANY MEANS, ELECTRONIC OR MECHANICAL, WITHOUT PERMISSION IN WRITING FROM SPACE.
 BY: E. CHAKRABARTY, 35-A, DR. SARAT BANERJEE ROAD, KOLKATA-700025

SHEET NO. 7 OF 15


APPROVAL
 COMPLETION Pt. 1 & 2
 For: BR. CI. (MUNICIPALITY)
 S. S. (MUN. DEPT.)
 HOWRAH MUNICIPAL CORPORATION

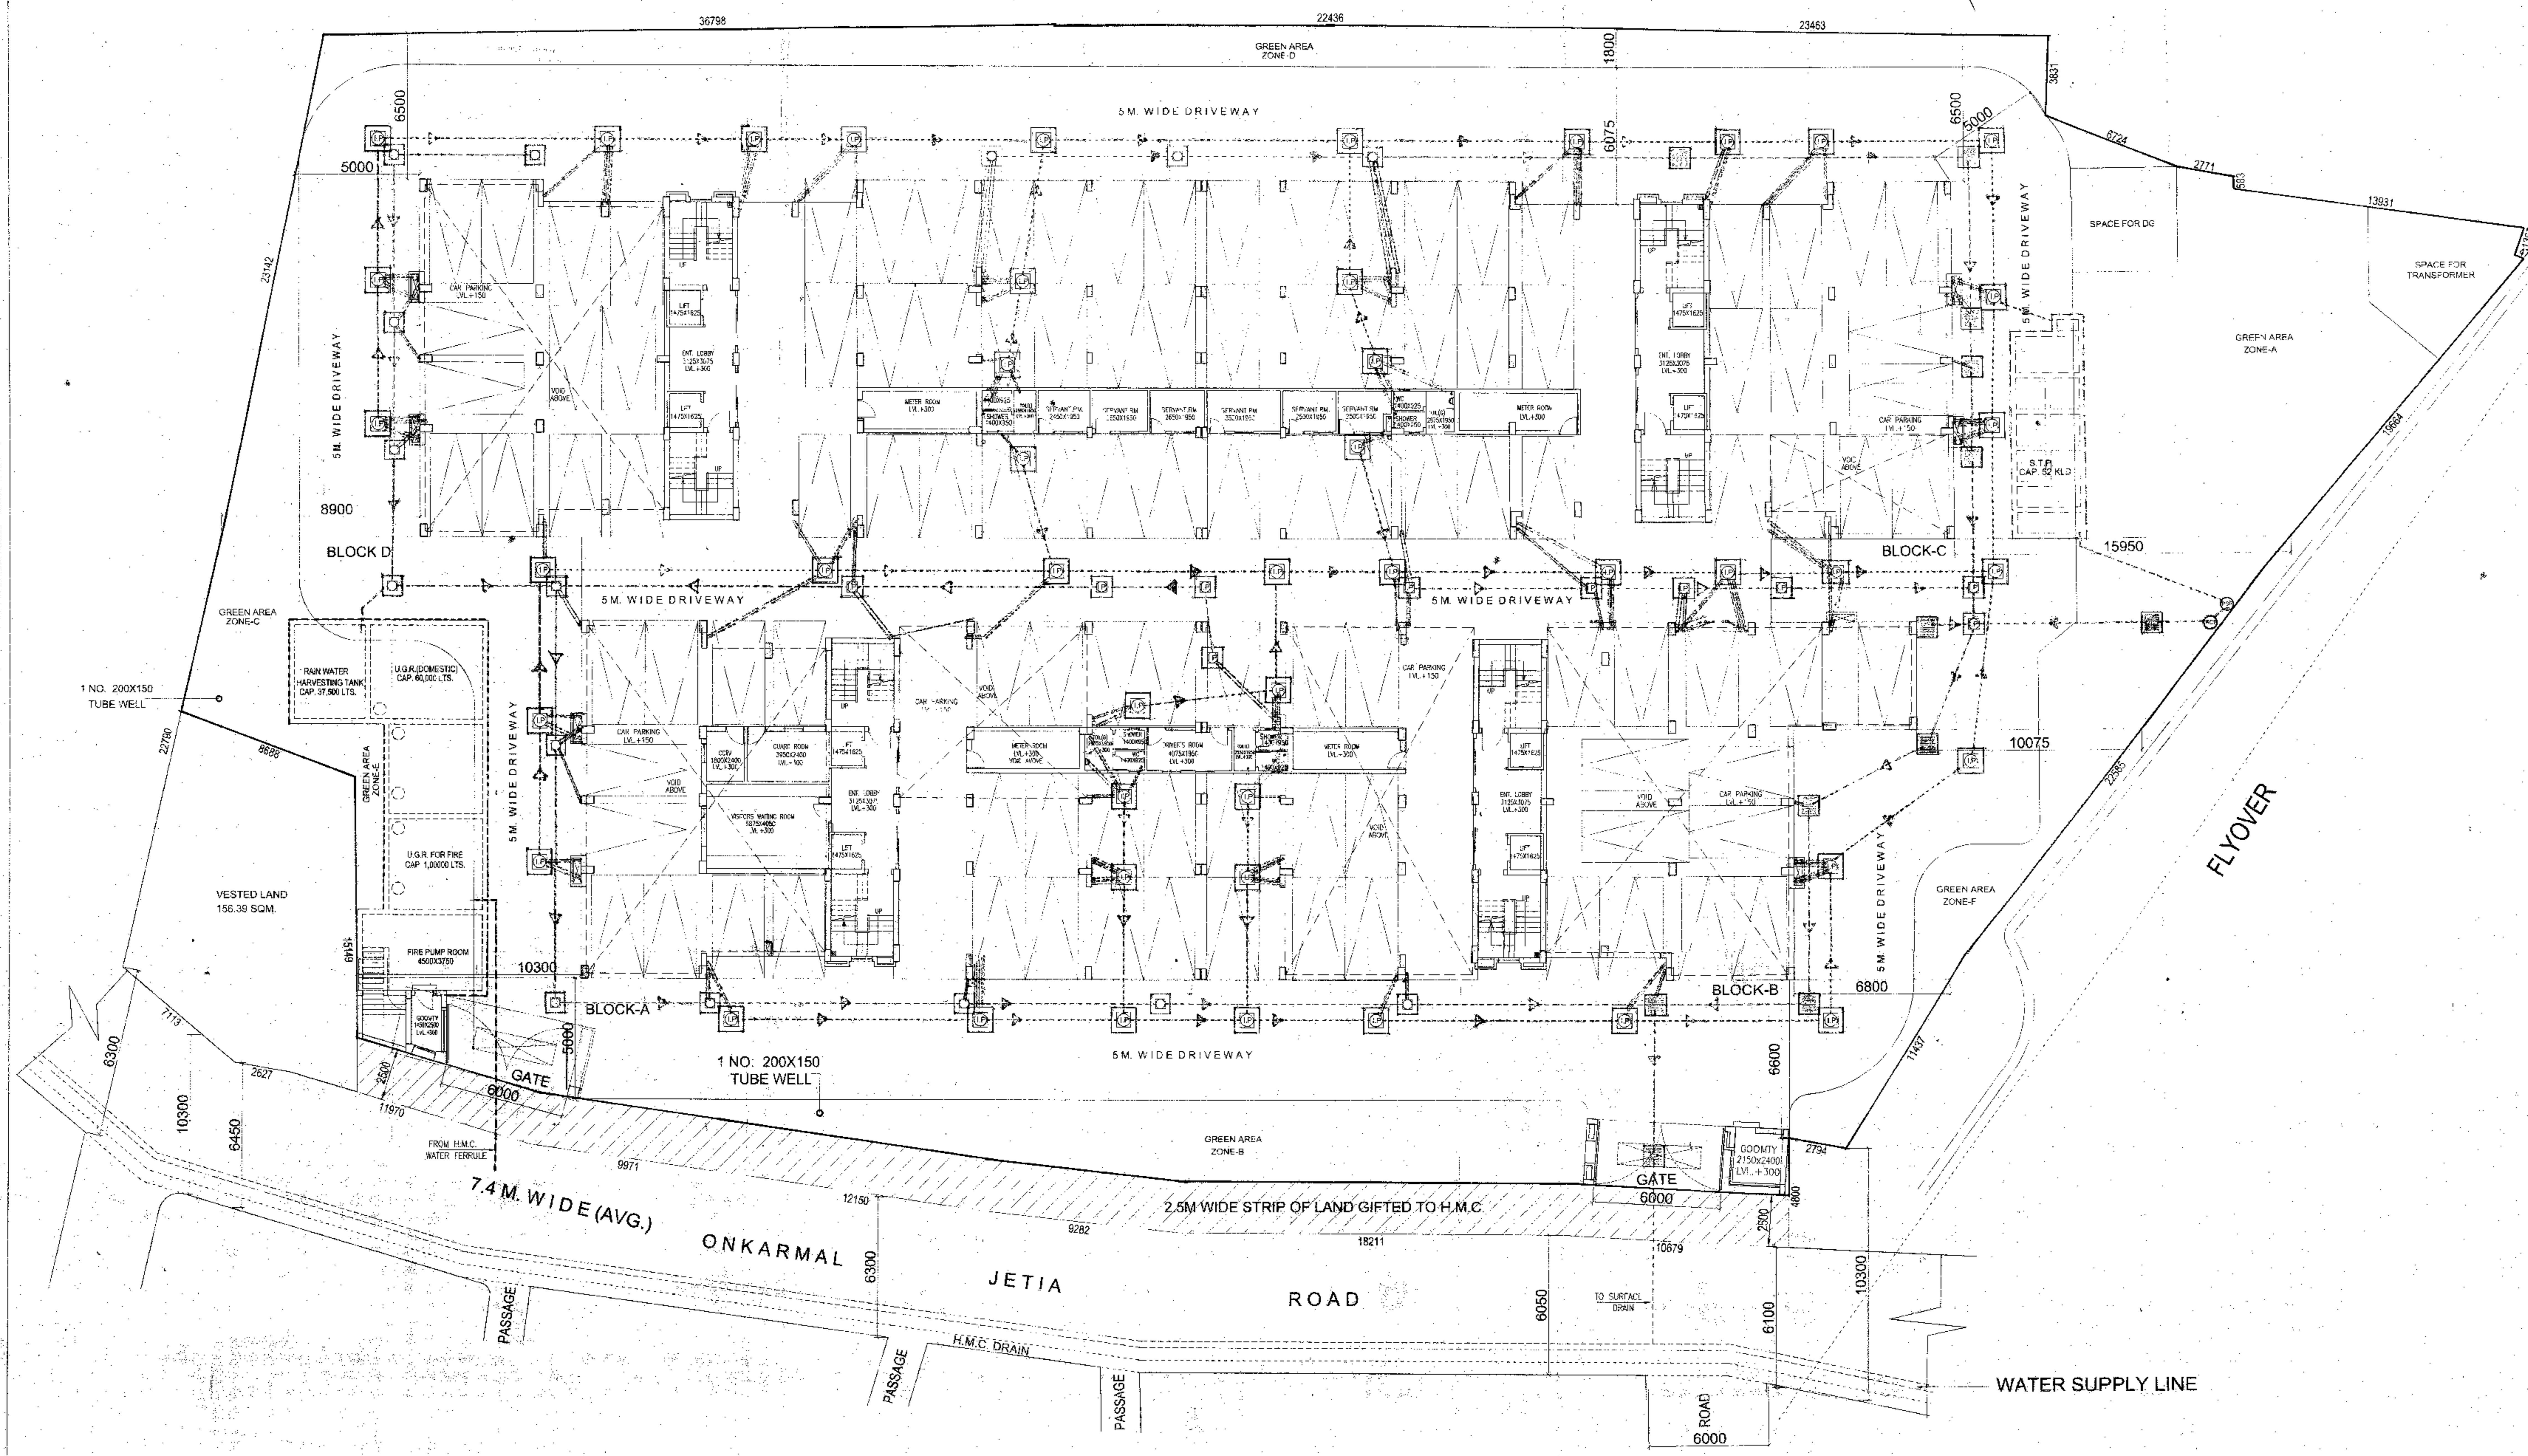


DRAINAGE PLAN

C.C. NO. 02/1215
ORDER OF COMMISSIONER OF 2019
FOR PREMISES NO. 111, O. B. Road
John Road, S. 111, O. B. Road
BUILDING PARTICULARS Special residential complex

**APPROVAL
COMPLETION PLAN**


Executive Engineer
Building Department
Hawrah Municipal Corporation


S.A.E. (LDO. DEPT.)
HAWRAH MUNICIPAL CORPORATION

M/11/19