

SHAFT NO.	SIZE	SHAFT NAME	LOCATION	DOOR MKD.	SIZE
SH1	1.25 X 2.4	Pressurized FF Shaft	West Lobby	D1	2.4 X 2.4
SH2	0.65 X 1.05	Electrical Shaft	West Lobby	D2	1.21 X 2.4
SH3	0.65 X 1.2	MV Shaft	East Lobby	D2	1.2 X 2.4
SH4	0.65 X 0.8	Pressurized LV Shaft	East Lobby	D3	0.77 X 2.4
SH5	0.65 X 1.05	FHC Shaft	East Lobby	SD1	0.945 X 2.4
SH6	0.6 X 2.85	Stair corridor exhaust shaft	West Staircase	SD2	0.75 X 2.4
SH7	0.6 X 2.85	Stair corridor exhaust shaft	West Staircase	SD3	1.7 X 2.4
SH8	0.6 X 4.7	Stair corridor exhaust shaft	East Staircase	SD4	0.6 X 2.4
SH9	1.825 X 0.4	Duct	DA	SD5	1.0 X 2.4
SH10	1.66 X 0.8	Staircase central shaft	Staircase central shaft	DA	3.9 X 2.4
SH11	0.8 X 0.775	For Exhaust Air Duct	DA	D5	2.25 X 2.4
SH12	1.9 X 0.4	Toilet Exhaust Air Duct	DA	D6	0.9 X 2.4

**Certificate Of Building Plan**

I/We do hereby certify that plans, elevations and sections and other structural details of the proposed building on Plot No. - A1-3, Block - GP, Sector - V, Kolkata-700091, under the jurisdiction of Industrial Township Authority have been prepared in conformity with all relevant provision under the West Bengal Municipality (Building) Rules, 2007. This also to certify that all relevant 'No Objection' Certificates from the respective authorities such as Fire and Emergency Services Department, Airport Authority, Pollution Control Board, Telecommunication Department etc. as applicable in this regard, are also enclosed with the application for seeking approval of the plan to construct the building on the said plot.

Signature Of Architect  
Dhrubojyoti Saha  
Reg. No.-CA/2005/35277

**Certificate Of Structural Stability**

I/We hereby certify that the foundation and superstructure of the building proposed for construction on at Plot No. - A1-3, Block - GP, Sector - V, Kolkata-700091, under the jurisdiction of Industrial Township Authority have been personally inspected and so designed by me/us will make such foundation and super structure safe in all respect including the consideration of bearing capacity and settlement of soil and other conditions if any conforming to all stipulations of all relevant IS Code of Practice and National Building Code.

Signature Of Structural Engineer  
Sanjiv J Parekh  
Reg. No.-E.S.E.-1/104

Signature Of Geo-Technical Engineer  
Jishnu Pal  
Reg. No.-GT/1/32

**Certificate Of Structural Reviewer**

I/We hereby certify that the building site proposed for construction at Plot No. - A1-3, Block - GP, Sector - V, Kolkata-700091, under the jurisdiction of Industrial Township Authority has been visited by me/us and all the designs, drawing (specify the drawing number serially), Soil Test Report and Load Test Results for foundation and superstructure have been duly reviewed conforming to stipulations of all latest relevant IS Code of practice and National Building Code and it is found that everything is completely in order and the proposed foundation and super structure are safe in all respect.

Signature Of Structural Reviewer  
Sanjiv Guha  
Reg. No.-E.S.R.-188/16


**Certificate Of Owner**

Certified that I shall not on a later date make any addition or alteration to this plan so as to convert it for my use or allow it to be used for separate offices/shops/storey. Certified that I have gone through the Building Rules for Industrial Township Authority & also undertake to abide by those rules during & after construction of building. Certified that I also undertake to report of commencement before seven days and completion would be reported within 30 days. I also undertake to report that there is no court case or any complains from any corner in respect of my property as per plan. Industrial Township Authority will not be liable for any type of dispute if arises in future further there is no tenant in the afore said premises.

Signature Of Applicant/Owner  
M/S DELTA PV PRIVATE LIMITED  
ADDRESS - A1-3, BLOCK-GP, SECTOR - V, SALT LAKE CITY, KOLKATA - 700091

**Project:**


ADDITION & ALTERATION PLAN OF DOUBLE BASEMENT+GROUND+IV NOS. PODIUM + XVIII STORIED INFORMATION TECHNOLOGY OFFICE BUILDING OF M/S DELTA PV PRIVATE LIMITED AT SALTLEC ELECTRONICS COMPLEX, PLOT NO.-A1-3, BLOCK - GP, SECTOR - V, SALT LAKE, KOLKATA-91, P.S.- BIDHANNAGAR, DIST. - 24 PARGANAS(N).  
SITE COORDINATES-88 25 57.10-22 34 14.50, 88 25 57.80-22 34 16.00, 88 25 58.63-22 34 14.73, 88 25 58.90-22 34 13.50, 88 26 00.10-22 34 14.90  
WEST BENGAL FIRE & EMERGENCY SERVICES  
Previous Sanctioned MEMO No.-INDWB/FES/2019/2020/74114 Dated:-14/02/2020  
NABADIGANTA INDUSTRIAL TOWNSHIP AUTHORITY  
Previous Sanctioned AIN No.-0109146201100400 Dated:- 03/03/2021

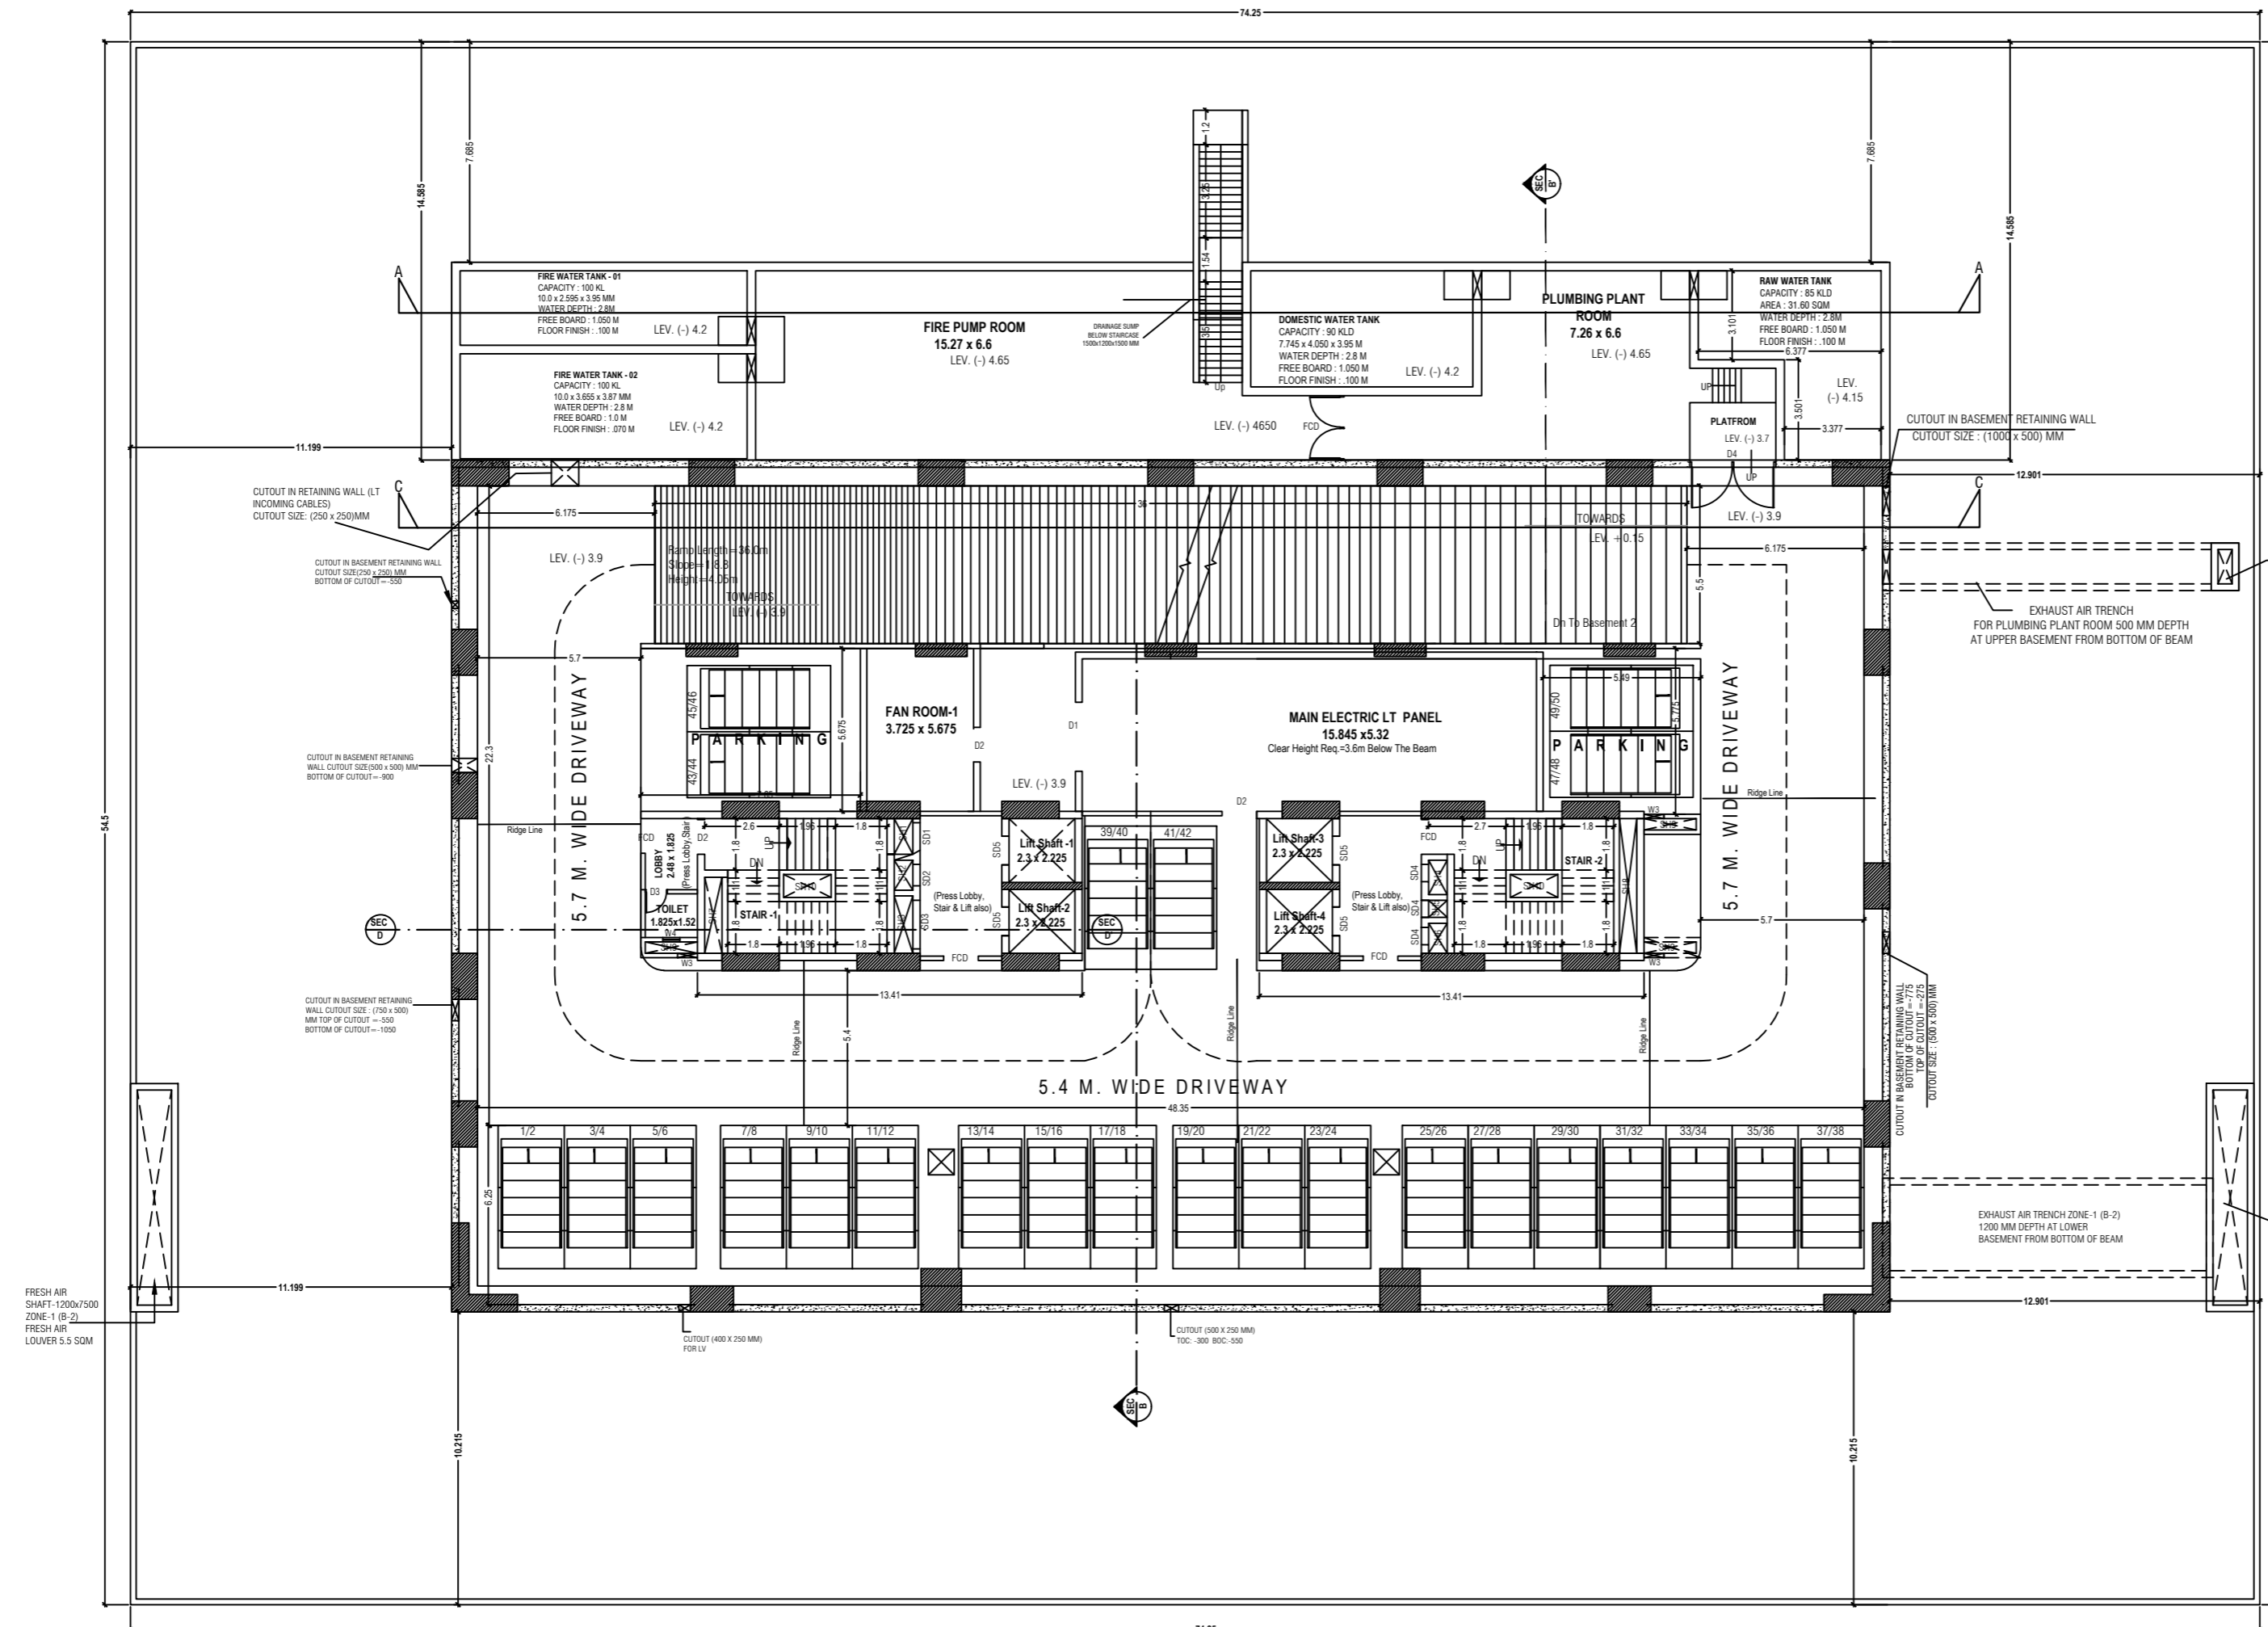

**BASEMENT- 1 PLAN**

LEV. -3.9

SCALE=1:100

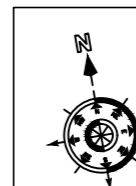

Space For Seal