
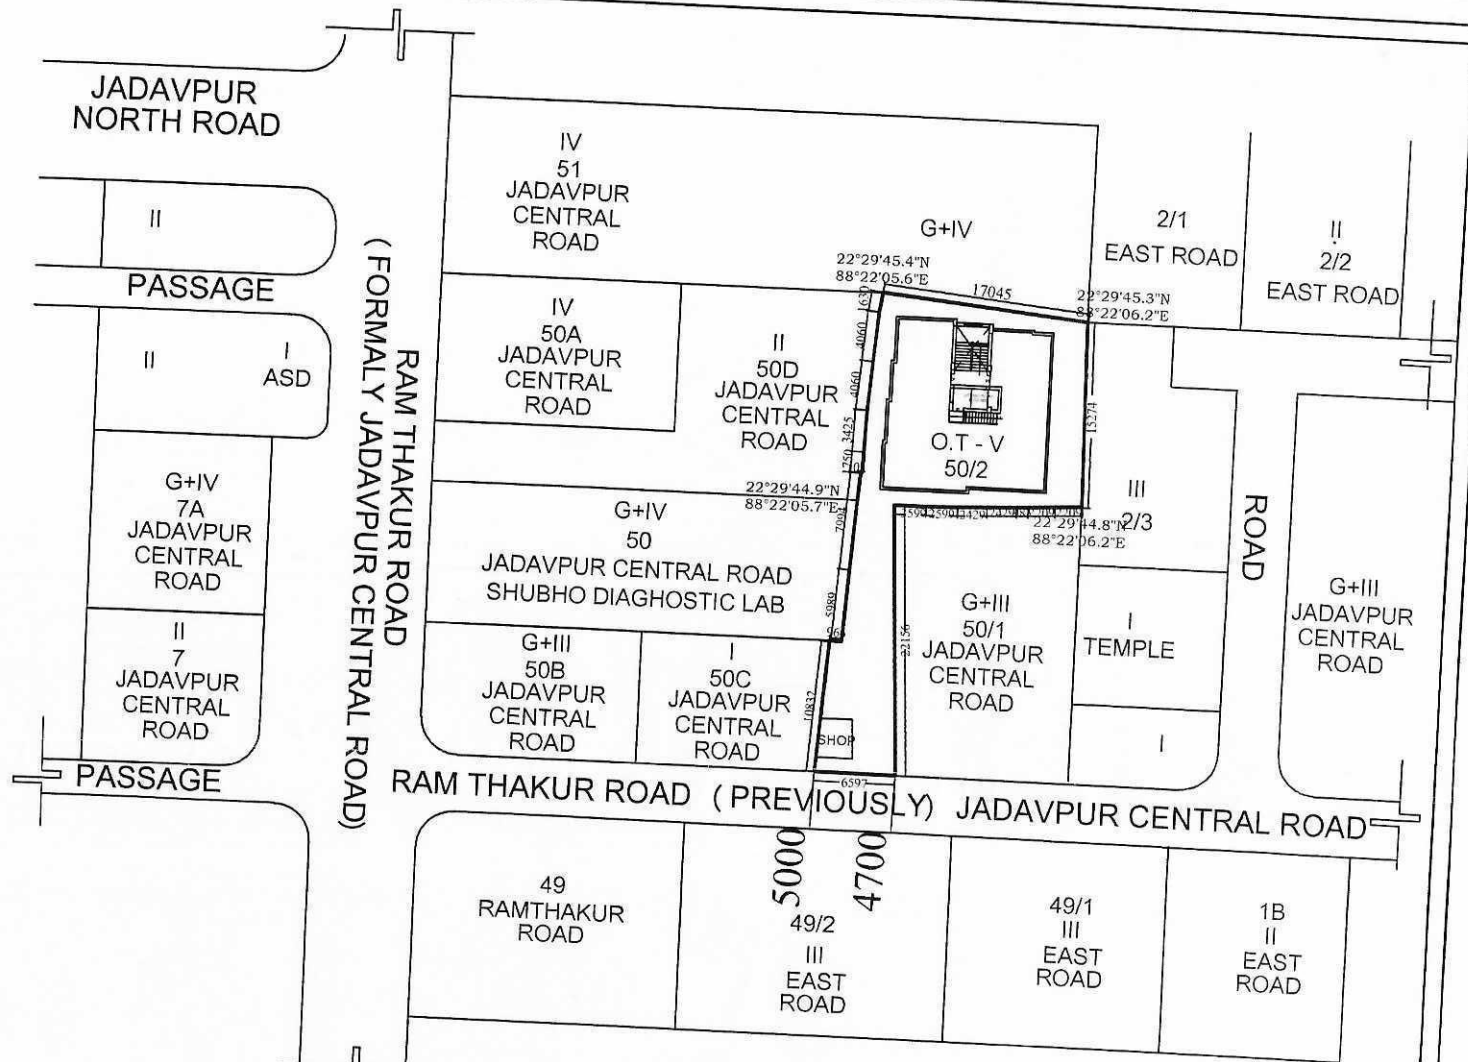


SITE PLAN & LOCATION PLAN OF RESIDENTIAL BUILDING AT- 50/2, SRI RAM THAKUR ROAD (FORMERLY KNOWN AS JADAVPUR CENTRAL ROAD) KOLKATA -700 032, WARD NO.- 96, BOROUGH NO.- X, P.S.- JADAVPUR

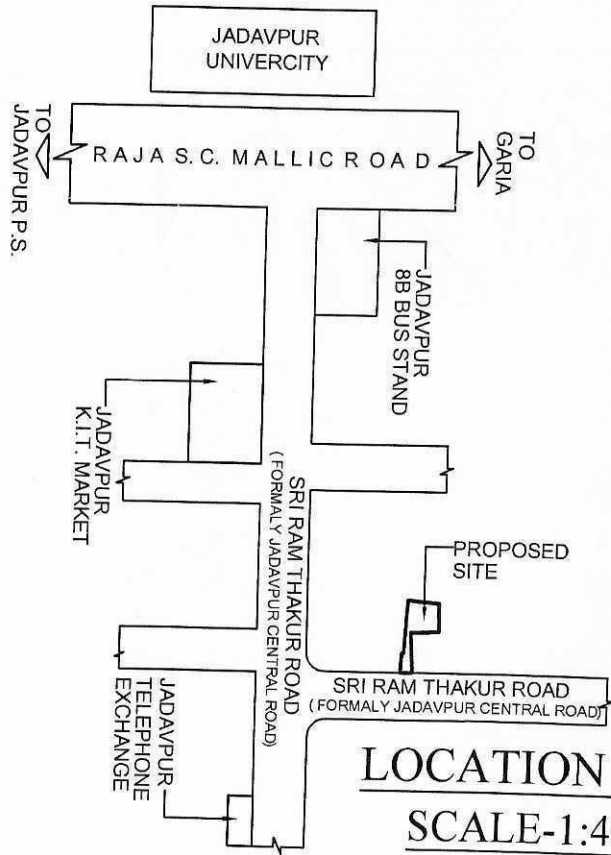

PIYUSHMANYATA PROJECTS PVT. LTD.

Director/Authorised Signatory

ANJAN UKIL  
Architect  
C.O.A. Regn. No.- CA/94/16721  
L.B.A. A-271

SIG. OF ARCHITECT.