


PROJECT TITLE :
PROPOSED G+12 STORIED RESIDENTIAL BUILDING AT PREMISES NO. - 79/6 ACHARYA
JAGADISH CHANDRA BOSE ROAD, WARD NO. - 53, BOROUGH - VI, P.S. - TALTALA,
KOLKATA - 700014.

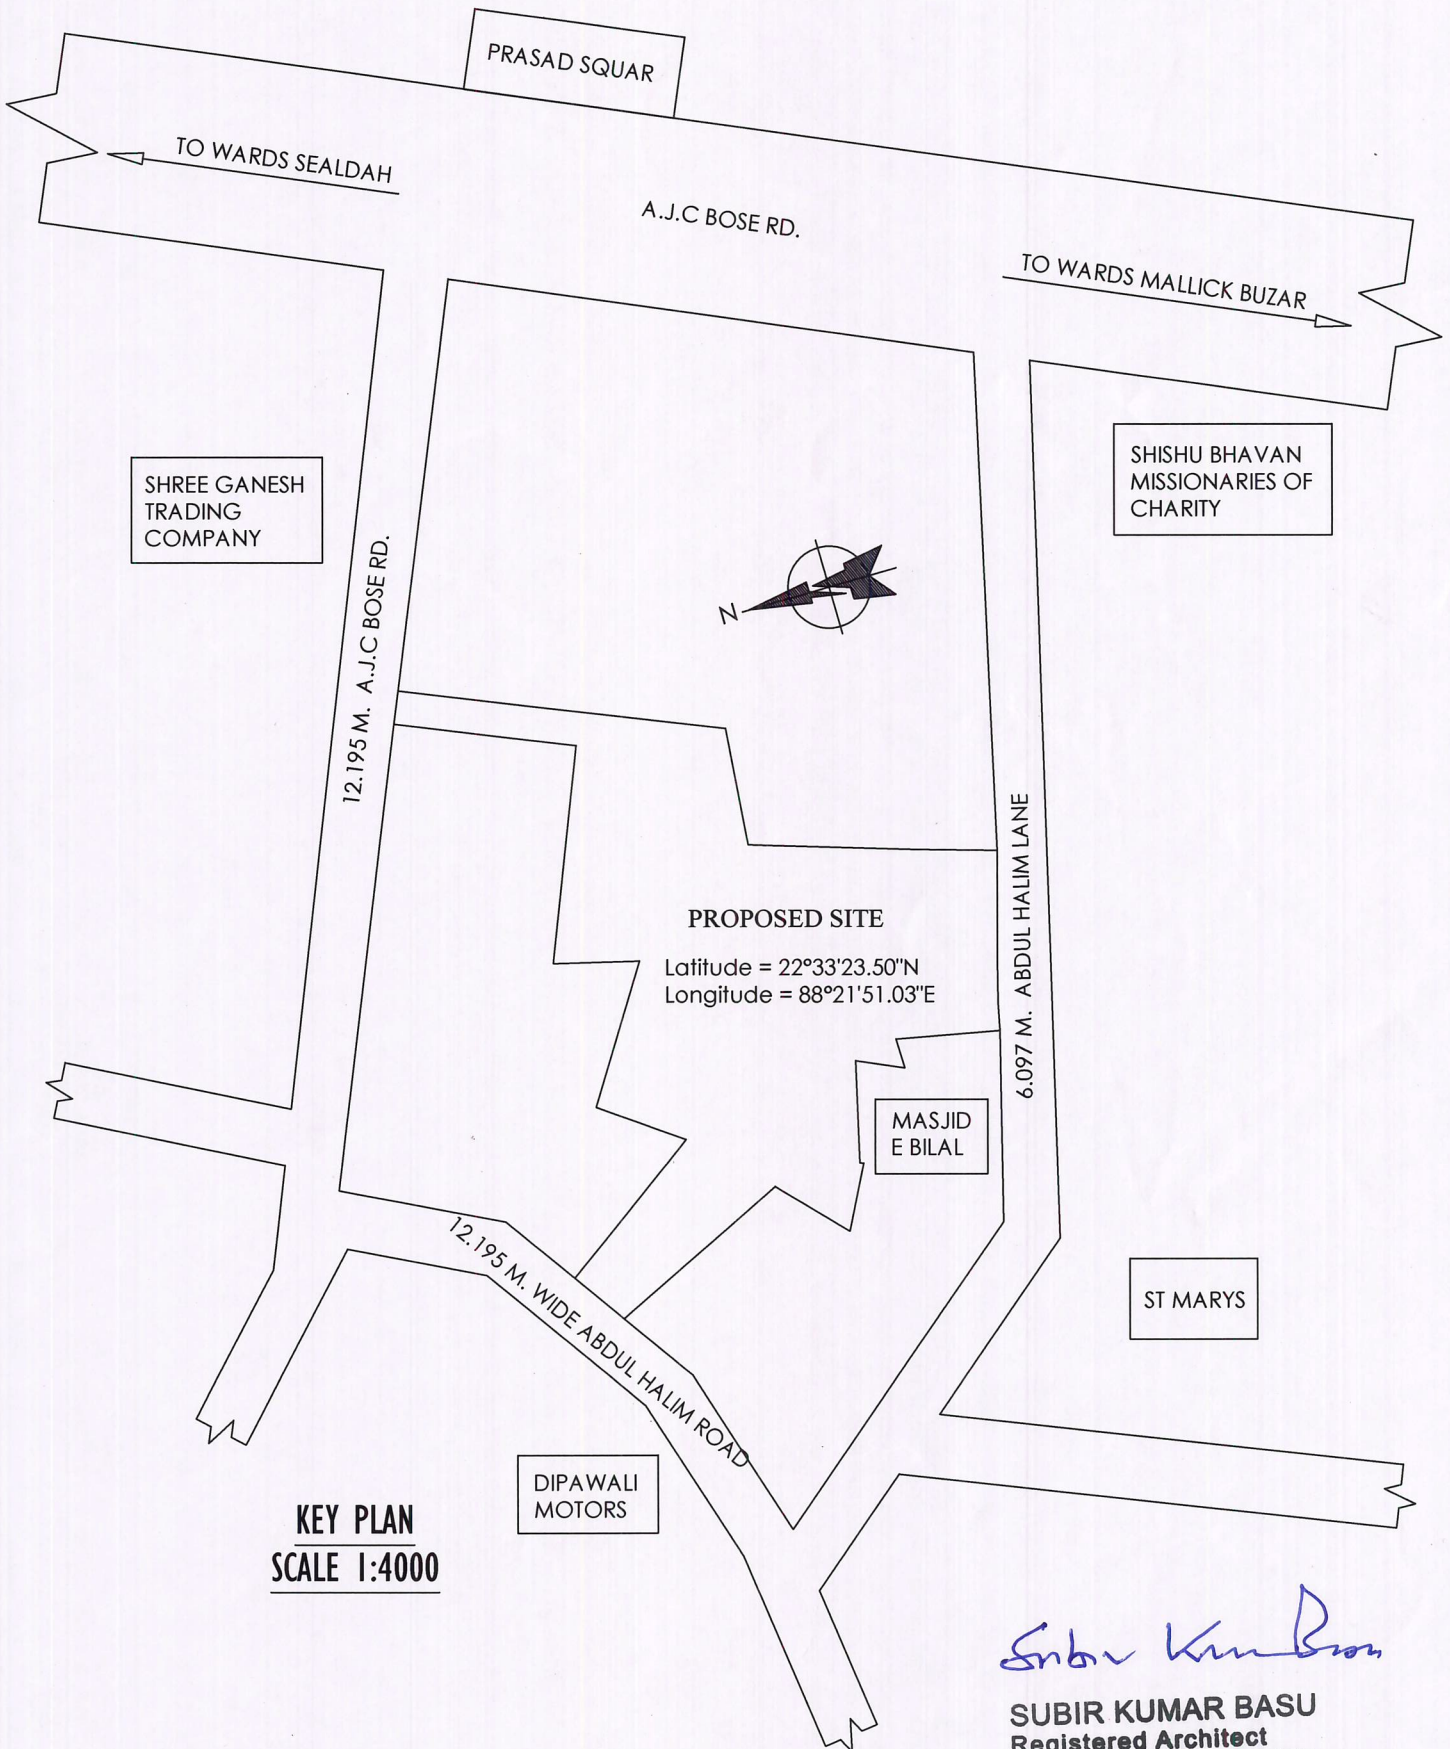

KEY PLAN
SCALE 1:4000

Subir Kumar Basu

SUBIR KUMAR BASU
Registered Architect
Regn. No.- CA/78/4375