


TO, HAZRA CROSSING

HAZRA ROAD

TO, BALLYGUNGE PHARI

PLINTH AREA STATEMENT				
S.L. NO	PARTICULARS	PLINTH AREA (MORE OR LESS)		
		SQ.M	SQ.FT	SQ FT (ROUNDED)
1	III STORIED BUILDING	181.475	1953.381	1953

NOTE :
 1) ALL MEASUREMENTS ARE IN MM.
 2) DESPITE THE RELUCTANCE SOME DIMENSION IN THIS DRAWING MAY BE SLIGHTLY DIFFERENT. DIFFERENCES IN OBSERVATION BY DIFFERENT PEOPLE AND TYPING MISTAKES THAT CAN CAUSE SUCH ERRORS. IF ANY SUCH ERROR OCCURS, WE MUST REPORT IT IMMEDIATELY.

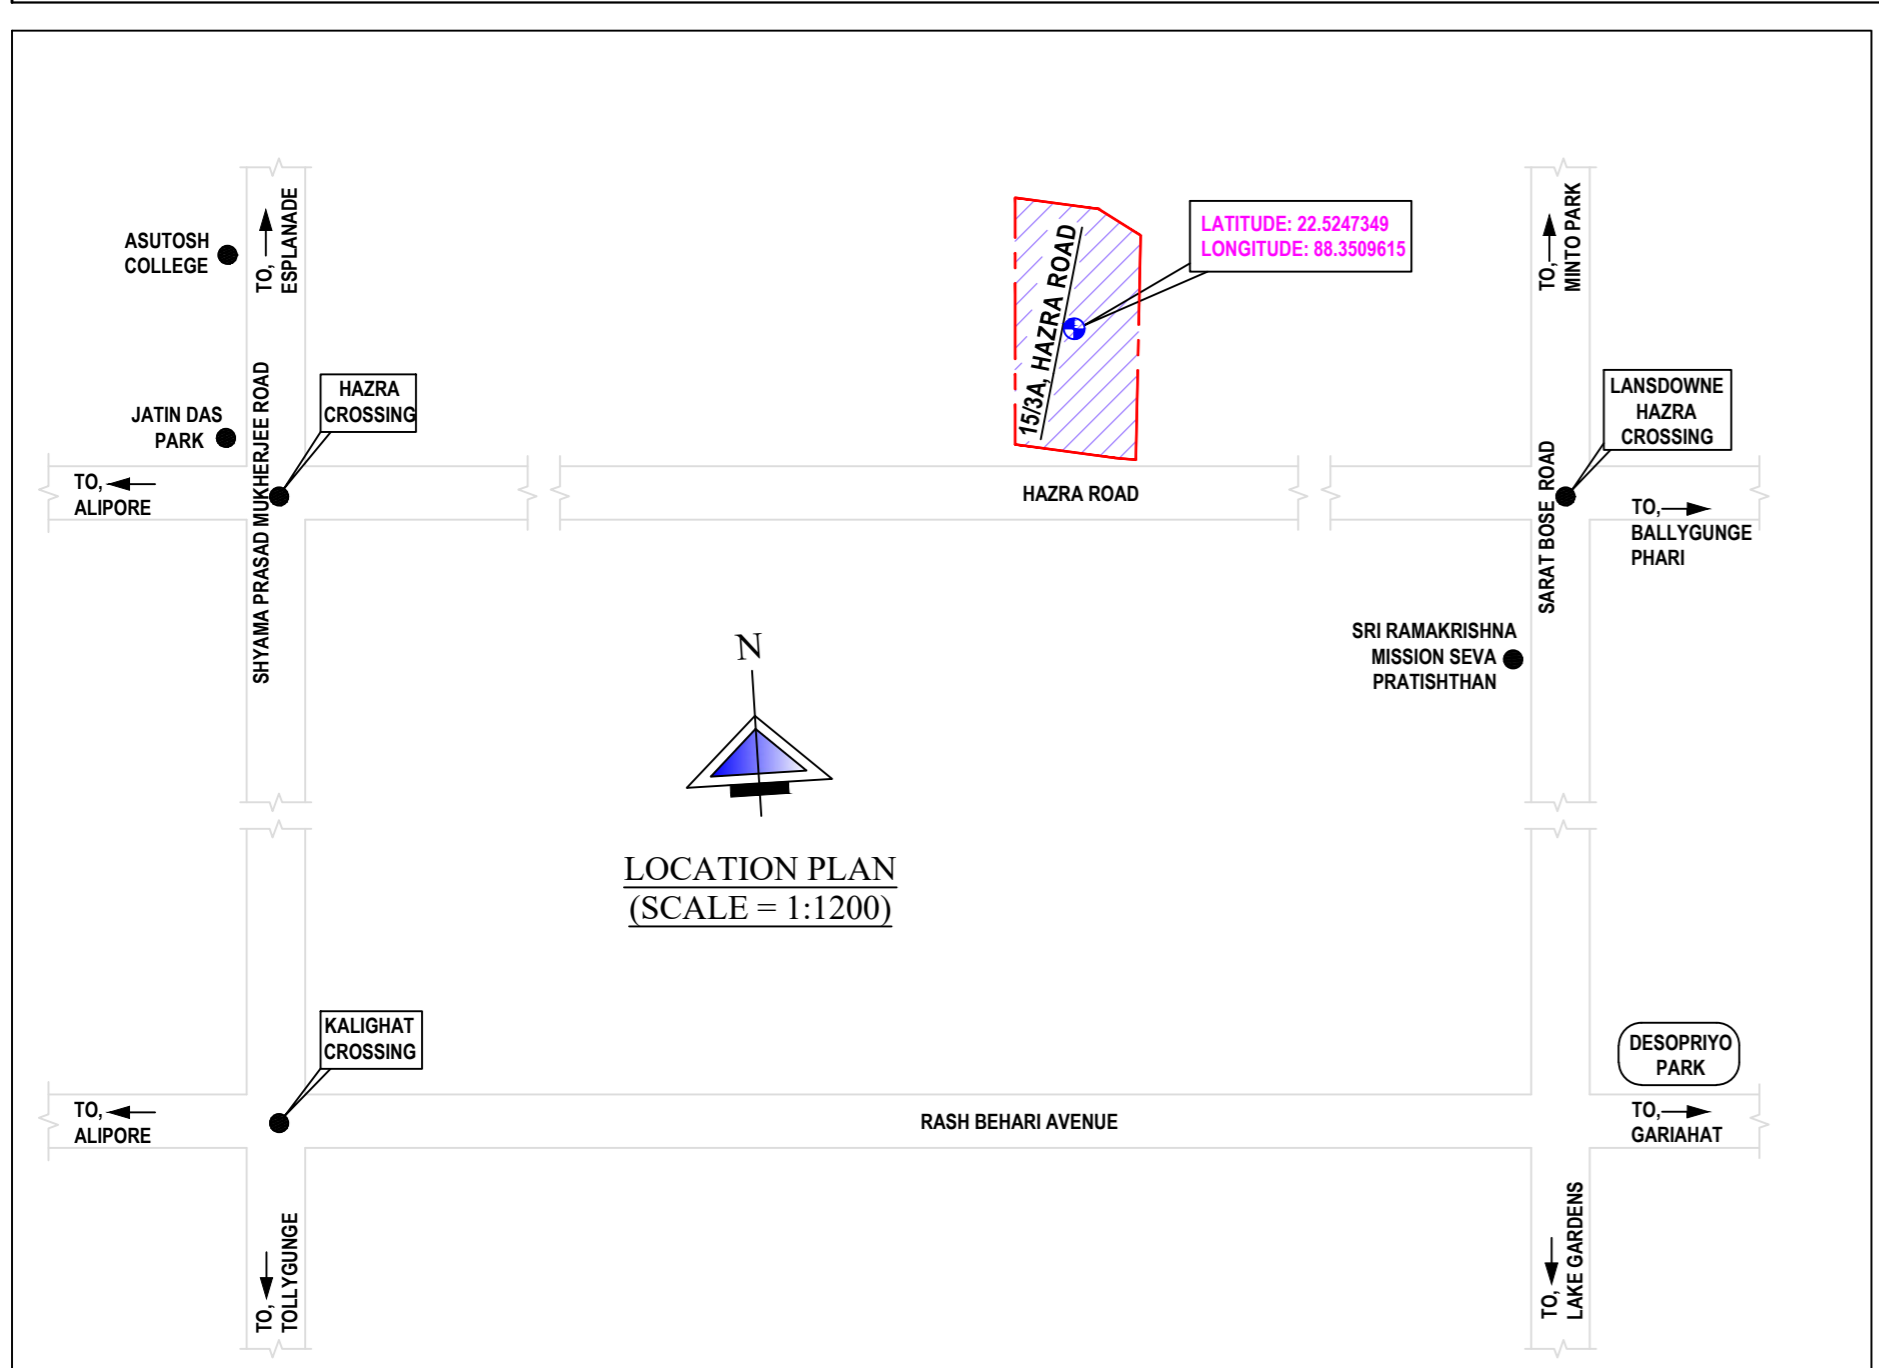

AREA STATEMENT:


AREA OF THE LAND PREMISES NO.15/3A, (AS PER DEED):
 4 COTTAHS 12 CHITTACKS 34 SQ.FT. / (MORE OR LESS)
AREA OF THE LAND PREMISES NO.15A, (AS PER DEED):
 6 COTTAHS 07 CHITTACKS 34 SQ.FT. / (MORE OR LESS)

TOTAL AREA OF THE LAND PREMISES NO.15A&15/3A, (AS PER DEED):
 11 COTTAHS 04 CHITTACKS 23 SQ.FT. / (MORE OR LESS)

AREA OF THE LAND, AS PER POSSESSION:
 11 COTTAHS 04 CHITTACKS 23 SQ.FT. / 754.702 SQ.M. / 0.1865 ACRE. (MORE OR LESS)
BORDERED BY **COLOUR.**

PLAN SHOWING THE PORTION OF THE LAND AND EXISTING CONSTRUCTION OF PREMISES NO:15A & 15/3A, HAZRA ROAD, P.S: BHAWANIPURE, KOLKATA: 700 072, UNDER K.M.C.

site :
 15A & 15/3A, HAZRA ROAD, KOLKATA: 700 072

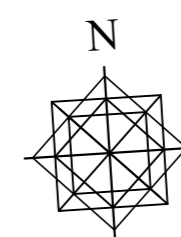

title :
 SURVEY LAYOUT PLAN OF THE LAND AND EXISTING CONSTRUCTION

SCALE = 1 : 125(MM) drawing no : rev.
 DATE: 06/01/2023 R050/2022-23 0