


THE PLAN SHOWING FOR PROPOSED 4TH, 5TH, 6TH. FLOOR OVER ALREADY SANCTIONED G+3 STORIED RESIDENTIAL APARTMENT OF 1) SHIBANI GUPTA & 2) BANANI GHOSH, BOTH D/O- LATE RAMESH CHANDRA GHOSH, AT MOUZA:- SEKHPURA, J.L. NO.- 172, IN R.S. PLOT NO.- 153/326 (PART), L.R. PLOT NO.- 588 (PART), IN HOLDING NO.- 818, AT STREET- STATION ROAD, WARD NO.- 5, P.S.- MEDINIPUR, DIST.- PASCHIM MEDINIPUR, UNDER MIDNAPORE MUNICIPALITY.

LEGAL REPRESENTATIVE EXECUTORS, ADMINISTRATOR & ASSIGN IN FAVOUR OF 'M/S MITRO DEVELOPERS LLP' PROP. SRI ANKUR LODHA, S/O.- LATE KAMAL KISHORE LODHA, OF P.O.+P.S.- SALBONI, DIST.- PASCHIM MIDNAPORE.

LATITUDE:-22.42424"N , LONGITUDE:- 87.309425"E

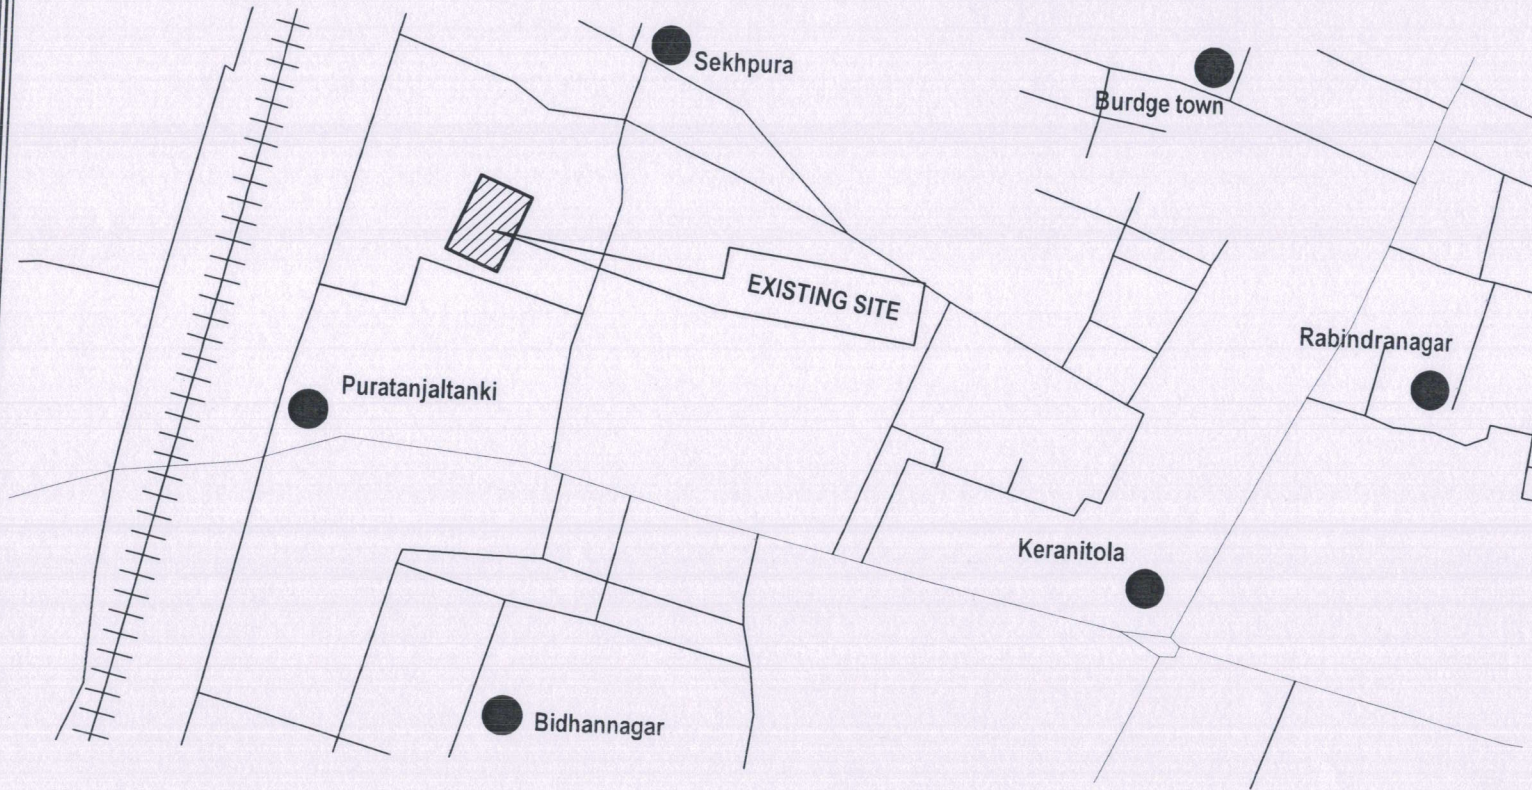

LOCATION MAP  
SCALE:- (N.T.S.)

MITRO DEVELOPERS LLP  
*Sri Ankur Lodha*  
PARTNER