


SITE PLAN

PROPOSED FOUR STORIED RESIDENTIAL BUILDING PLAN OF PROSENJIT MAJUMDER & AMIT GHOSH , AT MUNICIPAL HOLDING NO.- 79, RAM MOHAN PLACE, P.S. - UTTARPARA. DIST. - HOOGHLY.P.O.- KONNAGAR. WARD NO. - 17. UNDER KONNAGAR MUNICIPALITY. AT L.R. PLOT NO. - 3453, 3452.L.R. KH. NO . - 18327,586/1. J. L. NO. - 7. MOUZA - KONNAGAR. AREA STATEMENT

LAND AREA :-	300.15 SQM. OR, 3231 SQ.FT. OR, 04 K.- 07 CH.- 36 SQ.FT. (MORE OR LESS.)
PRO. GROUND FLOOR COVD. AREA	= 185.51 SQ.MT.
PRO. FIRST FLOOR COVD. AREA	= 185.51 SQ.MT.
PRO. SECOND FLOOR COVD. AREA	= 185.51 SQ.MT.
PRO. THIRD FLOOR COVD. AREA	= 185.51 SQ.MT.
PRO. TOTAL FLOOR AREA	= 742.04 SQ.MT.
PRO. TOTAL OPEN AREA	= 114.64 SQ.MT.
PRO. VOLUME	= 8459 CU.M.
PRO. STAIR HEAD COVD. AREA	= 21.00 SQ.MT.
PRO. LIFT MACHINE ROOM AREA	= 3.56 SQ.MT.
ROAD WIDTH	= 4.57 METER

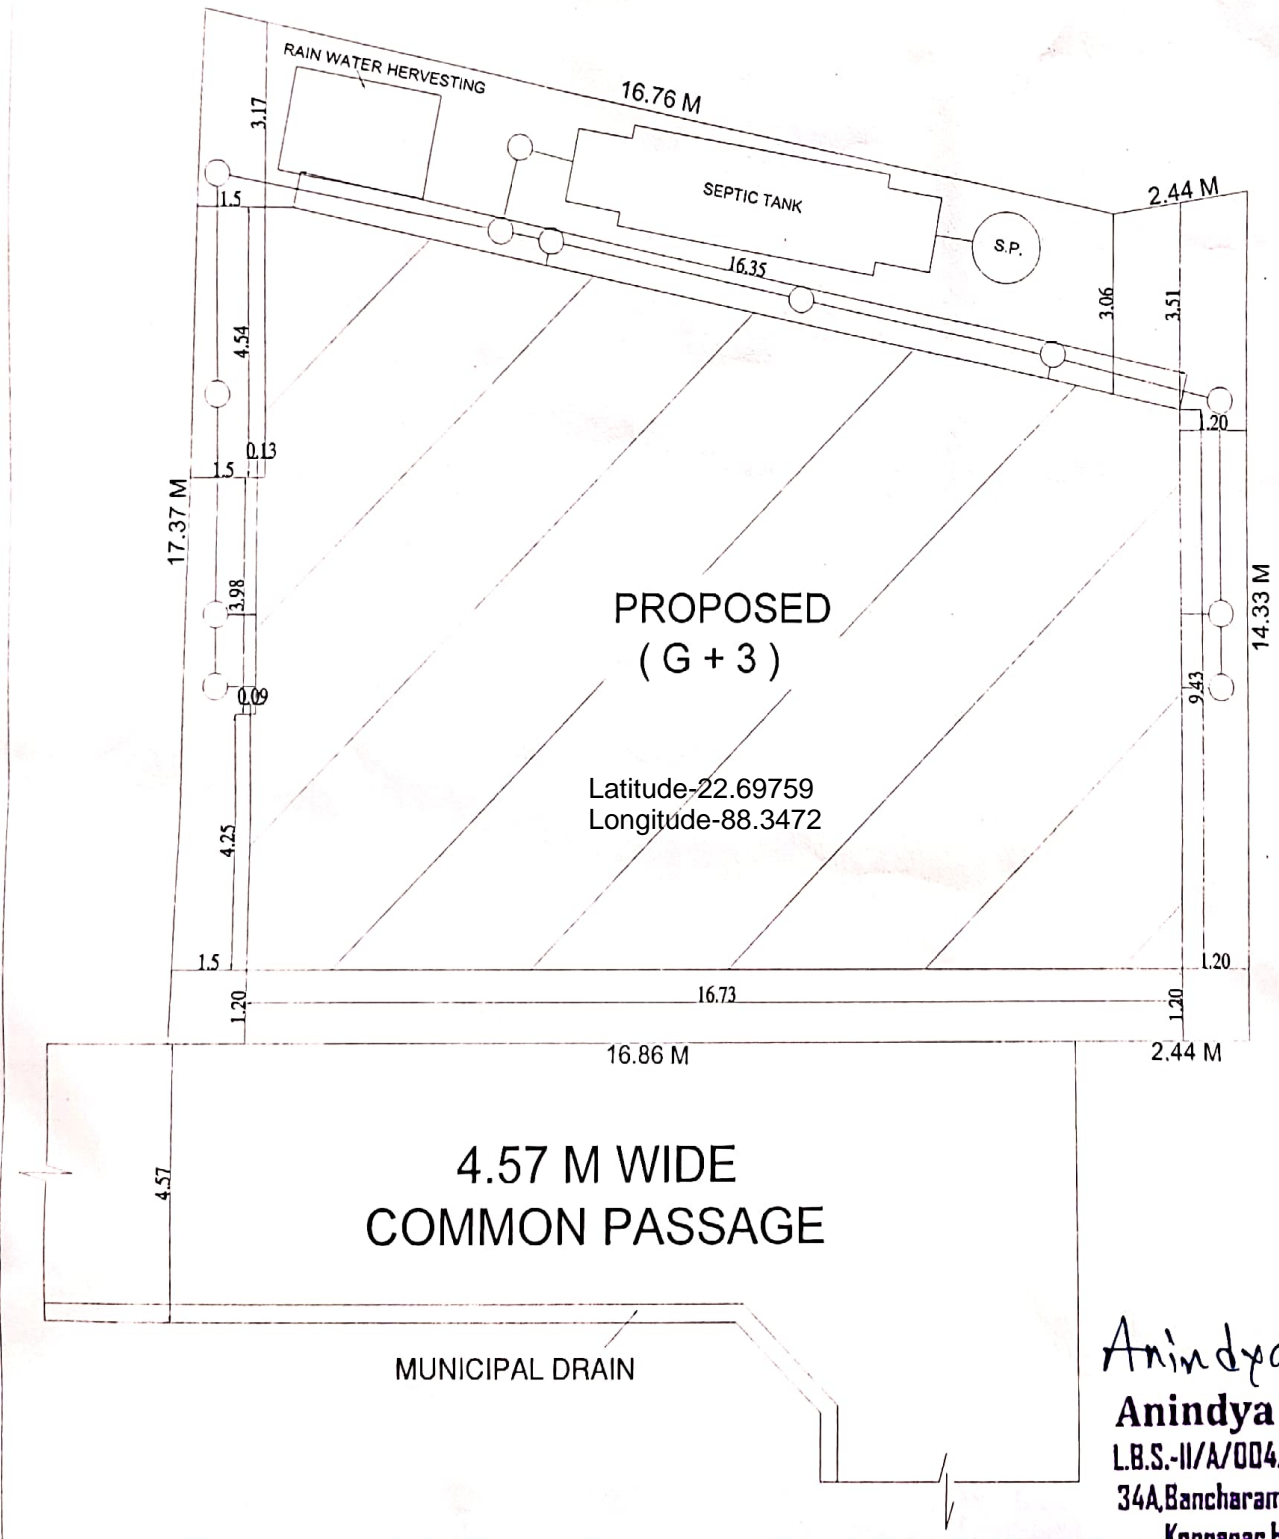

Anindya Ghosh.
Anindya Ghosh
 L.B.S.-II/A/004/K.M./P.W.D
 34A, Bancharam Mitra Lane
 Konnagar, Hooghly