

3527 796 ATTACHMENT 4705 6350
 TREE COVER AREA = 10.00 SQ.M.

S.U.G.W. RESERVOIR
 CAP. - 800 GLS.

BED ROOM
 3900 X 3200

TOILET
 2800 X 1200

KITCHEN
 3900 X 1525

W.C.
 1000 X 1475

TENANT
 REHABILITATION

LIV. / DIN.
 3400 X 4600
 LEV. +350

LOBBY
 1875 X 1475
 +350 LEV.

LIFT
 1750 X 1100

CAR PARKING SPACE
 + 150 LEV.

PARKING SPACE
 + 150 LEV.

CORNER SPLAY AREA
 = 2.864 SQ.M.


2.5M. WIDE STRIP OF LAND
 (AREA = 37.532 SQ.M.) GIFTED TO K.M.C.

TO K.M.C. SEWER
 FROM K.M.C. WATER MAIN

4.700 M. WIDE ROAD
 (NON - RECORDED ROAD AS PER S.O.R.)

4.876 M. WIDE ROAD
 (RECORDED ROAD AS PER S.O.R.)

GROUND FLOOR PLAN
 SCALE - 1:100

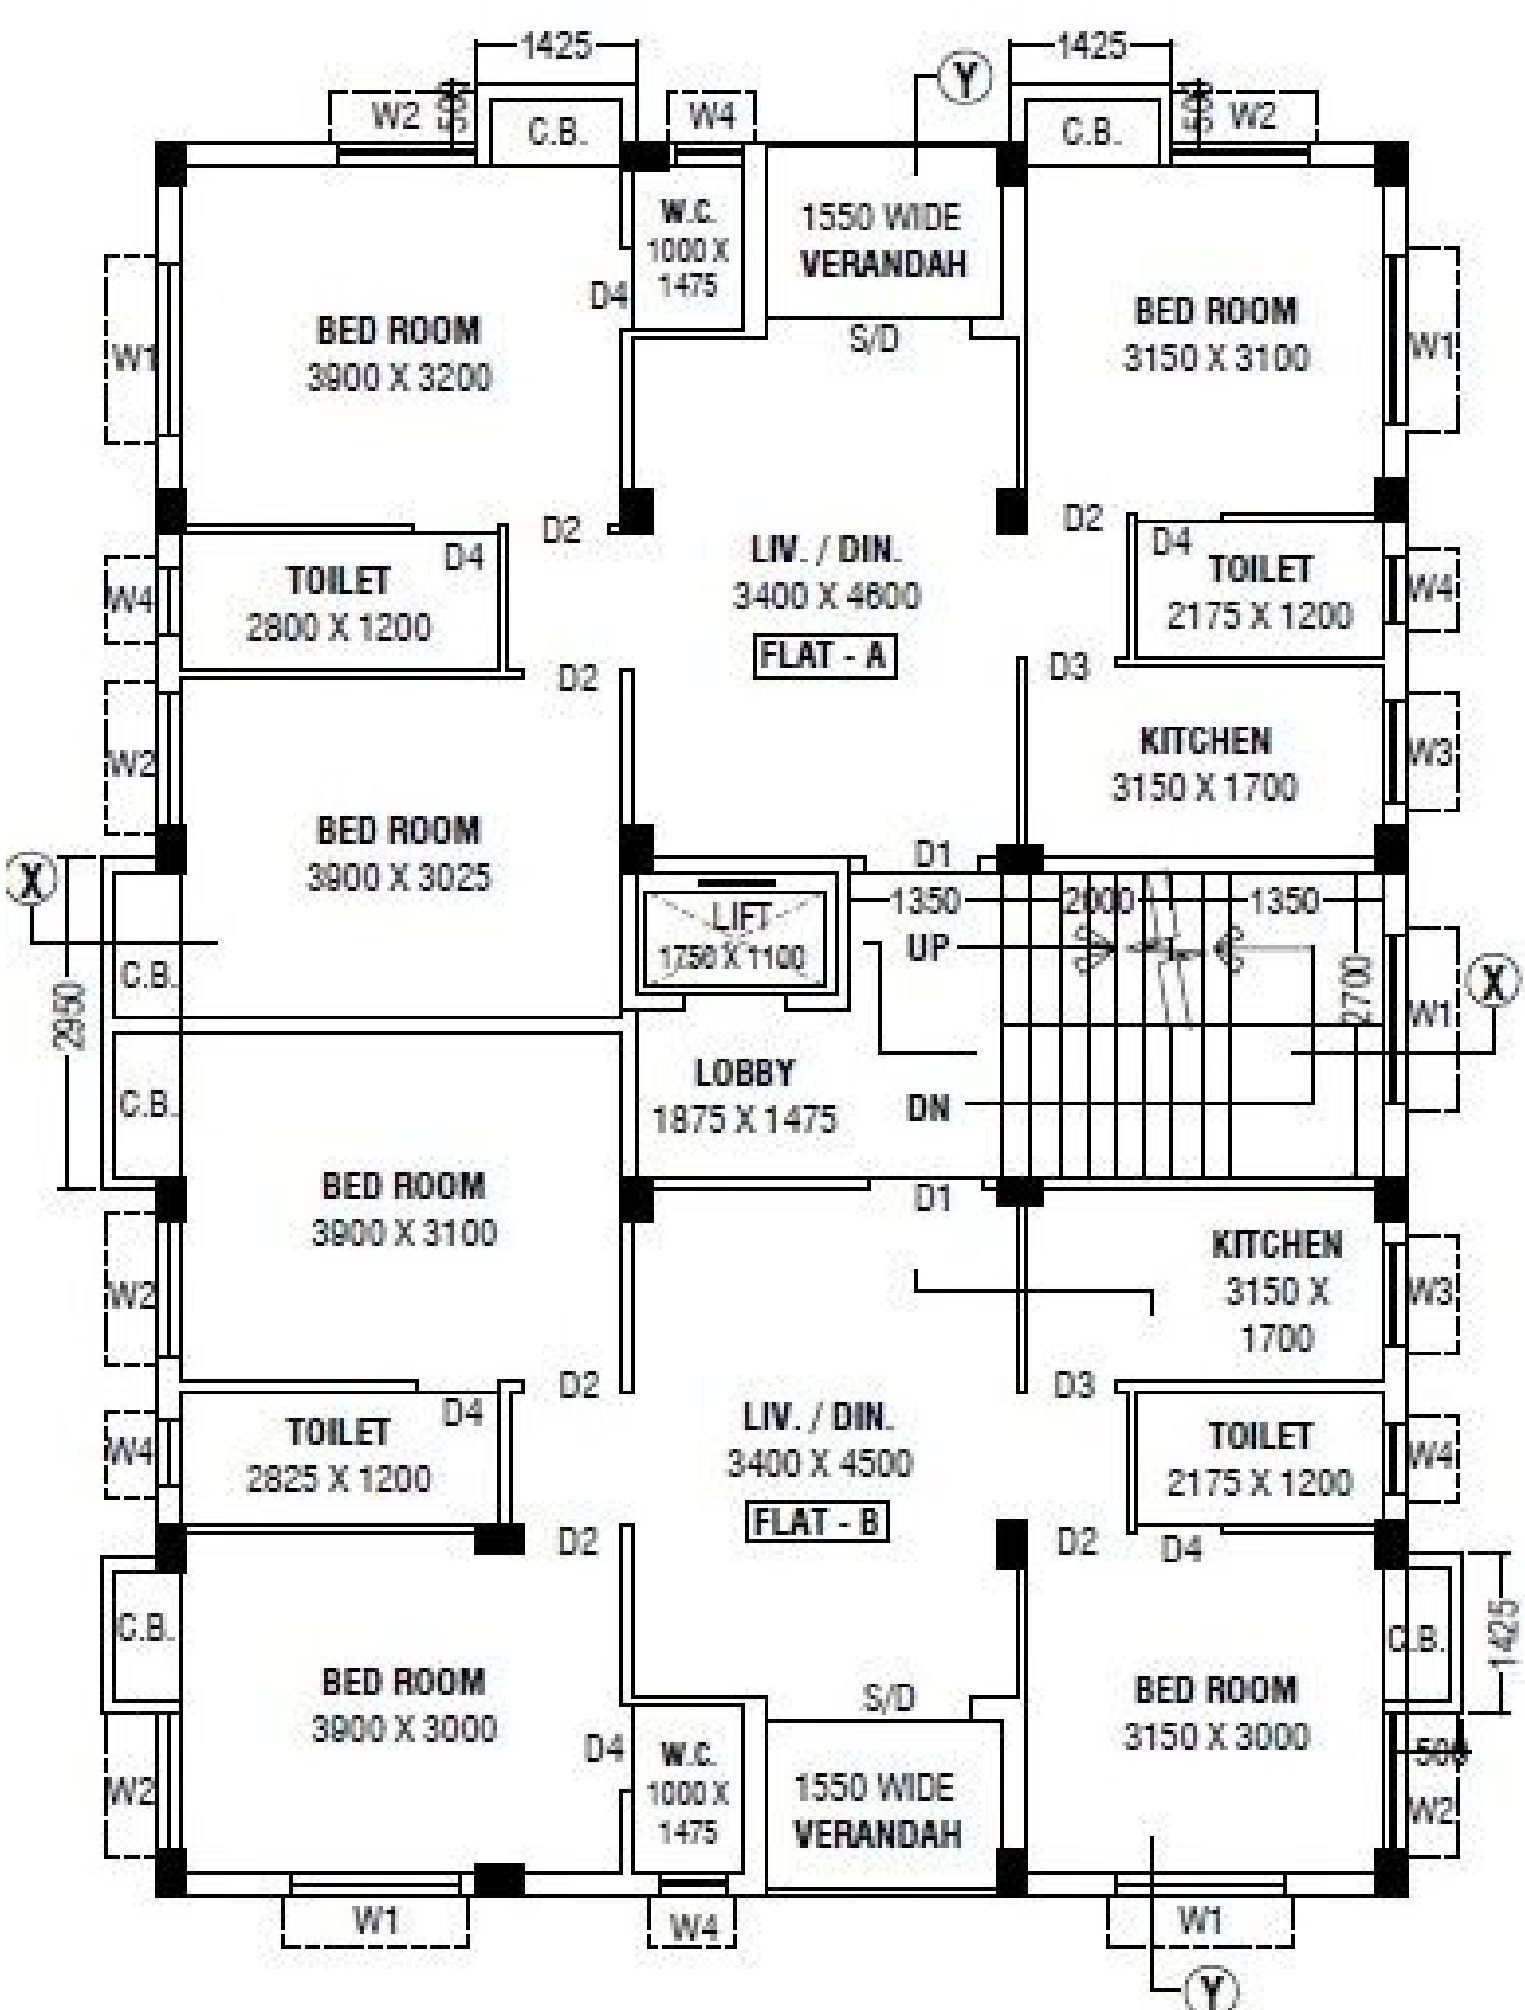

TYPICAL (1ST. TO 4TH.) PLAN
SCALE - 1:100