




PLAN SHOWING THE PROP. RESIDENTIAL APARTMENT BUILDING G+5 OF HARE KRISHNA SKY REPSENTED BY 1. LALIT KHAITAN , 2. KISHAN SUREKA .P.S.- RANIGANJ , ,R.S. & L.R. PLOT NO.214, 215 , R.S. KHATIAN NO. 31,141,148,327,1563 , L.R. KHATIAN NO.1965,1985, MOUZA-KUMARBAZAR. J.L.NO. 28 , DIST: PASCHIM BURDWAN,UNDER ASANSOL MUNICIPAL CORPORATION .

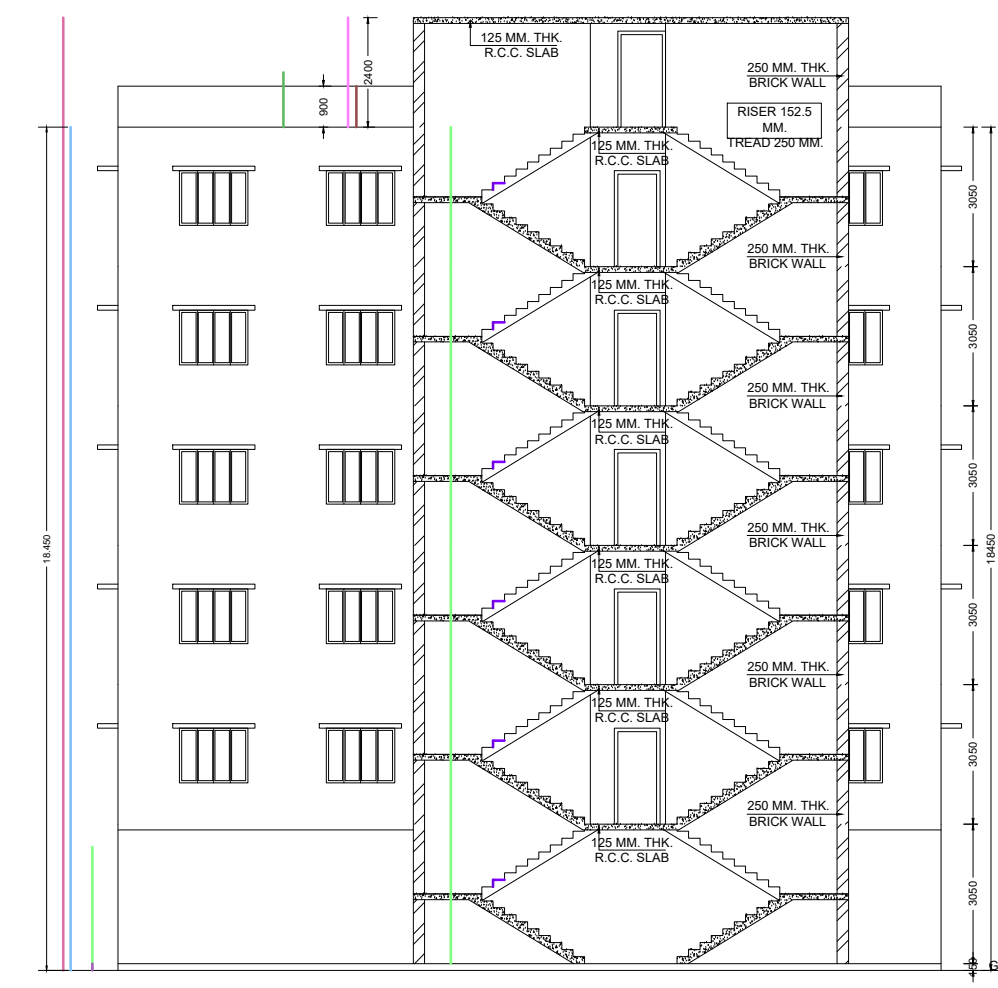


SECTION AT - XX AXIS

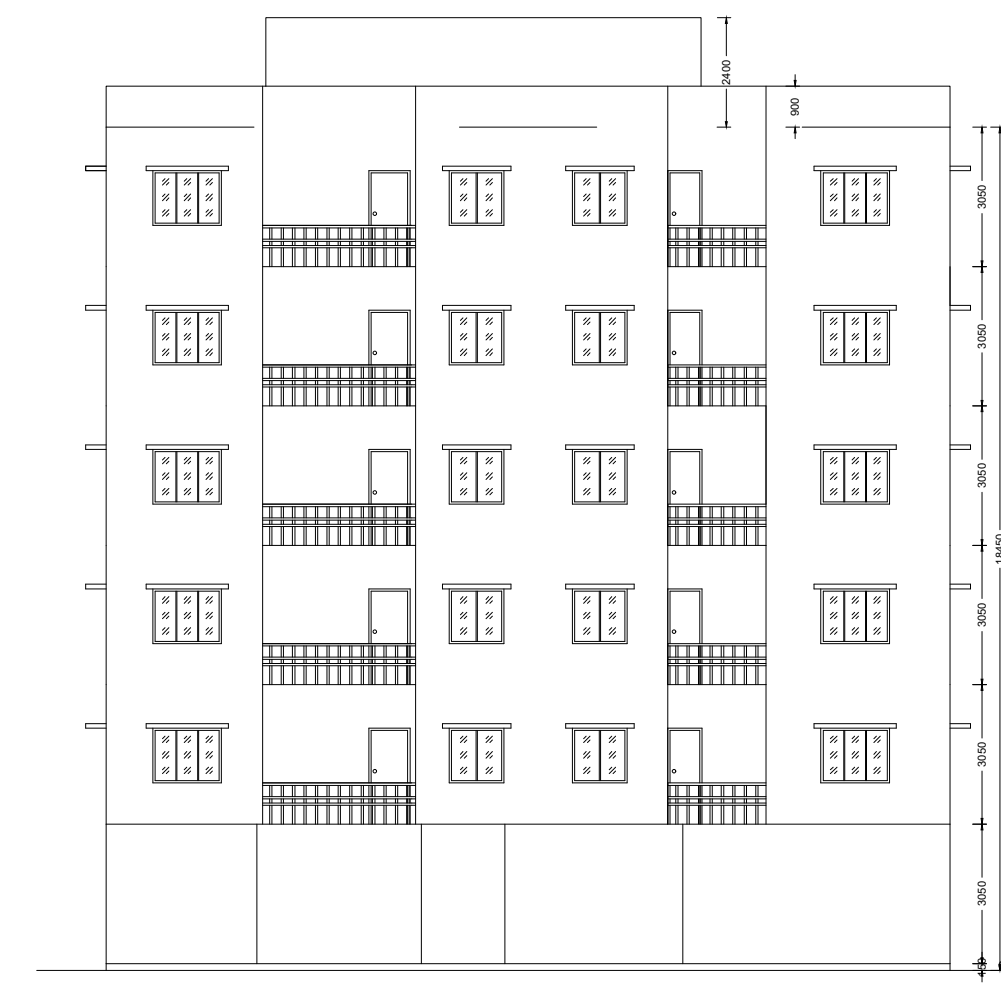


ELEVATION

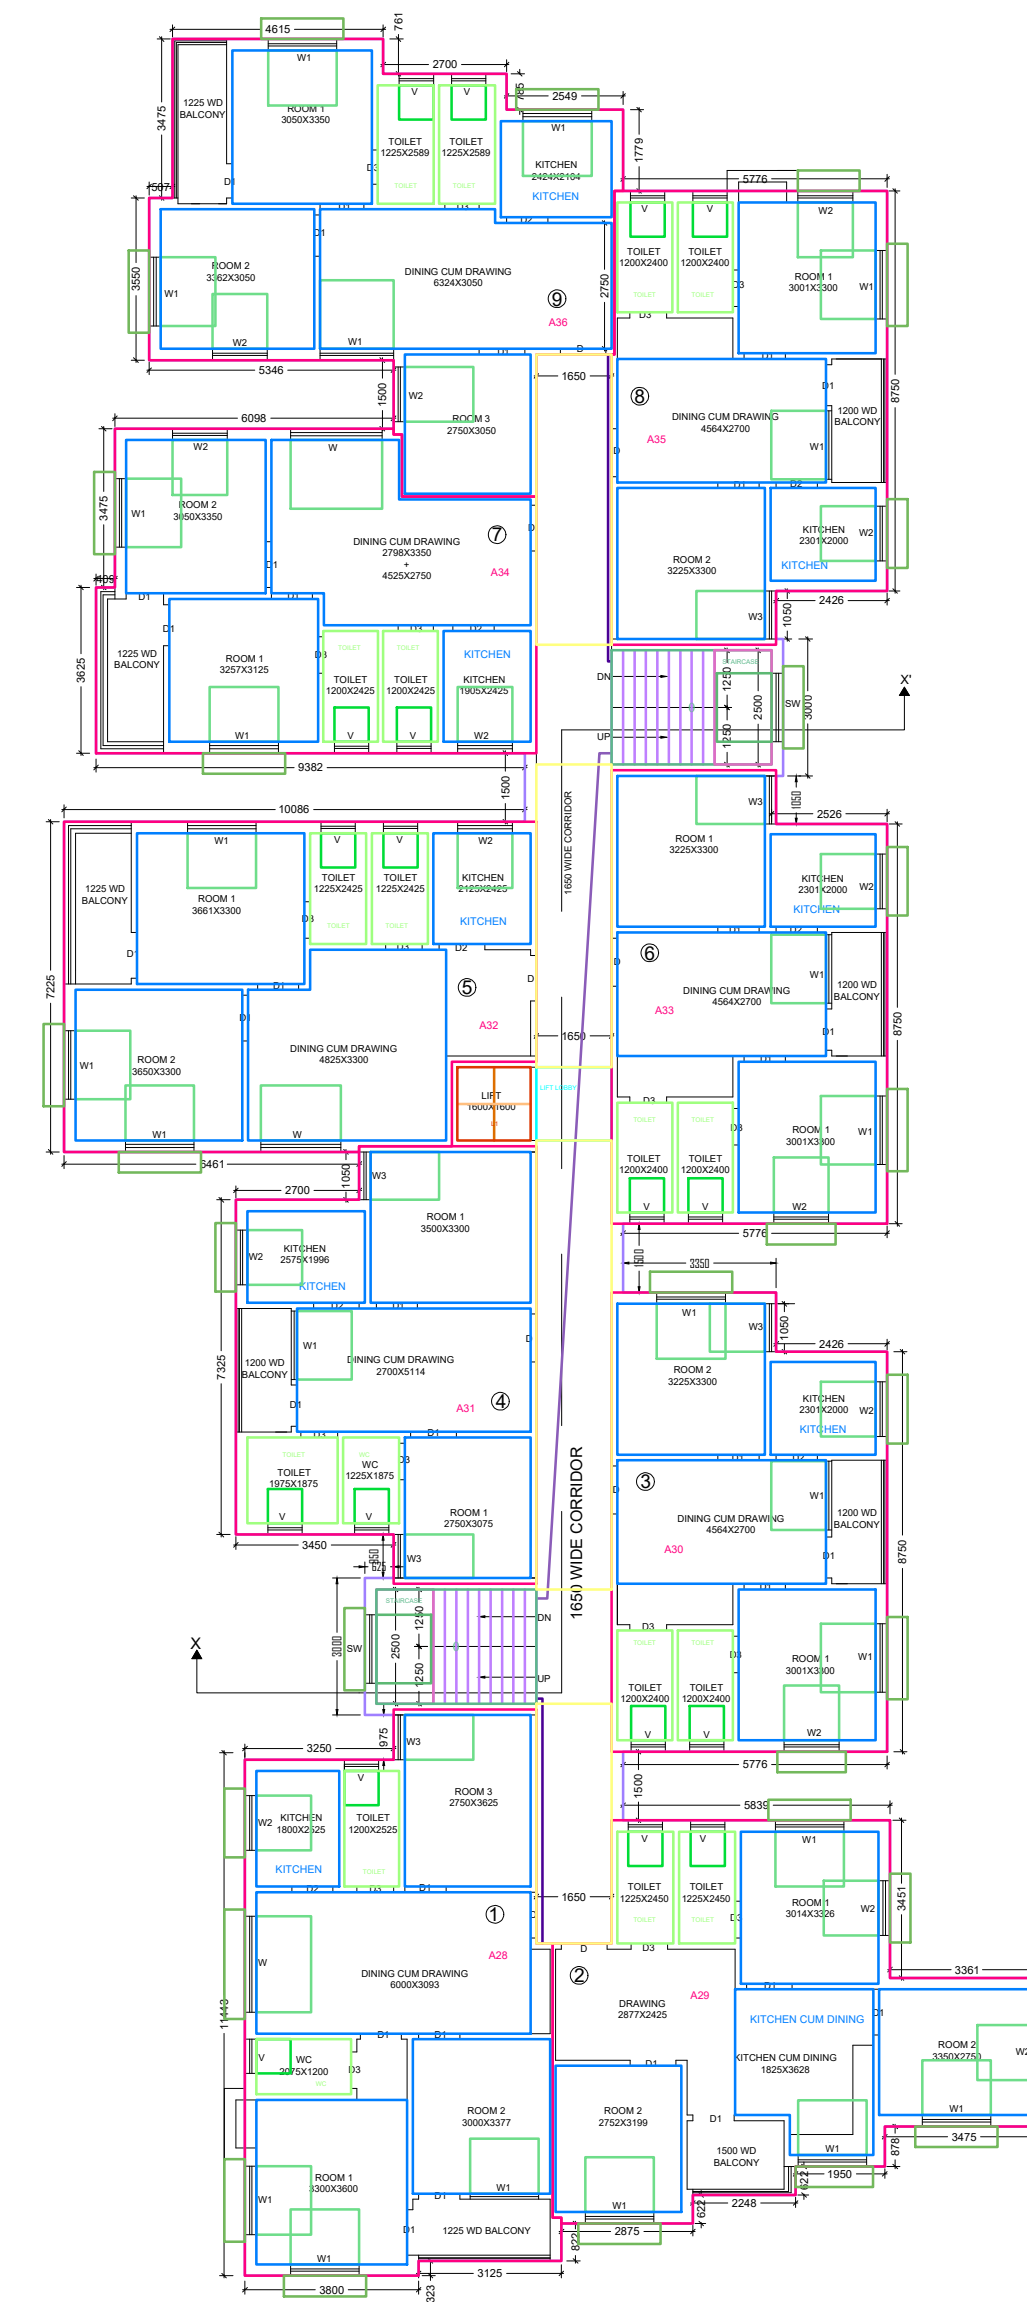


FOURTH FLOOR PLAN

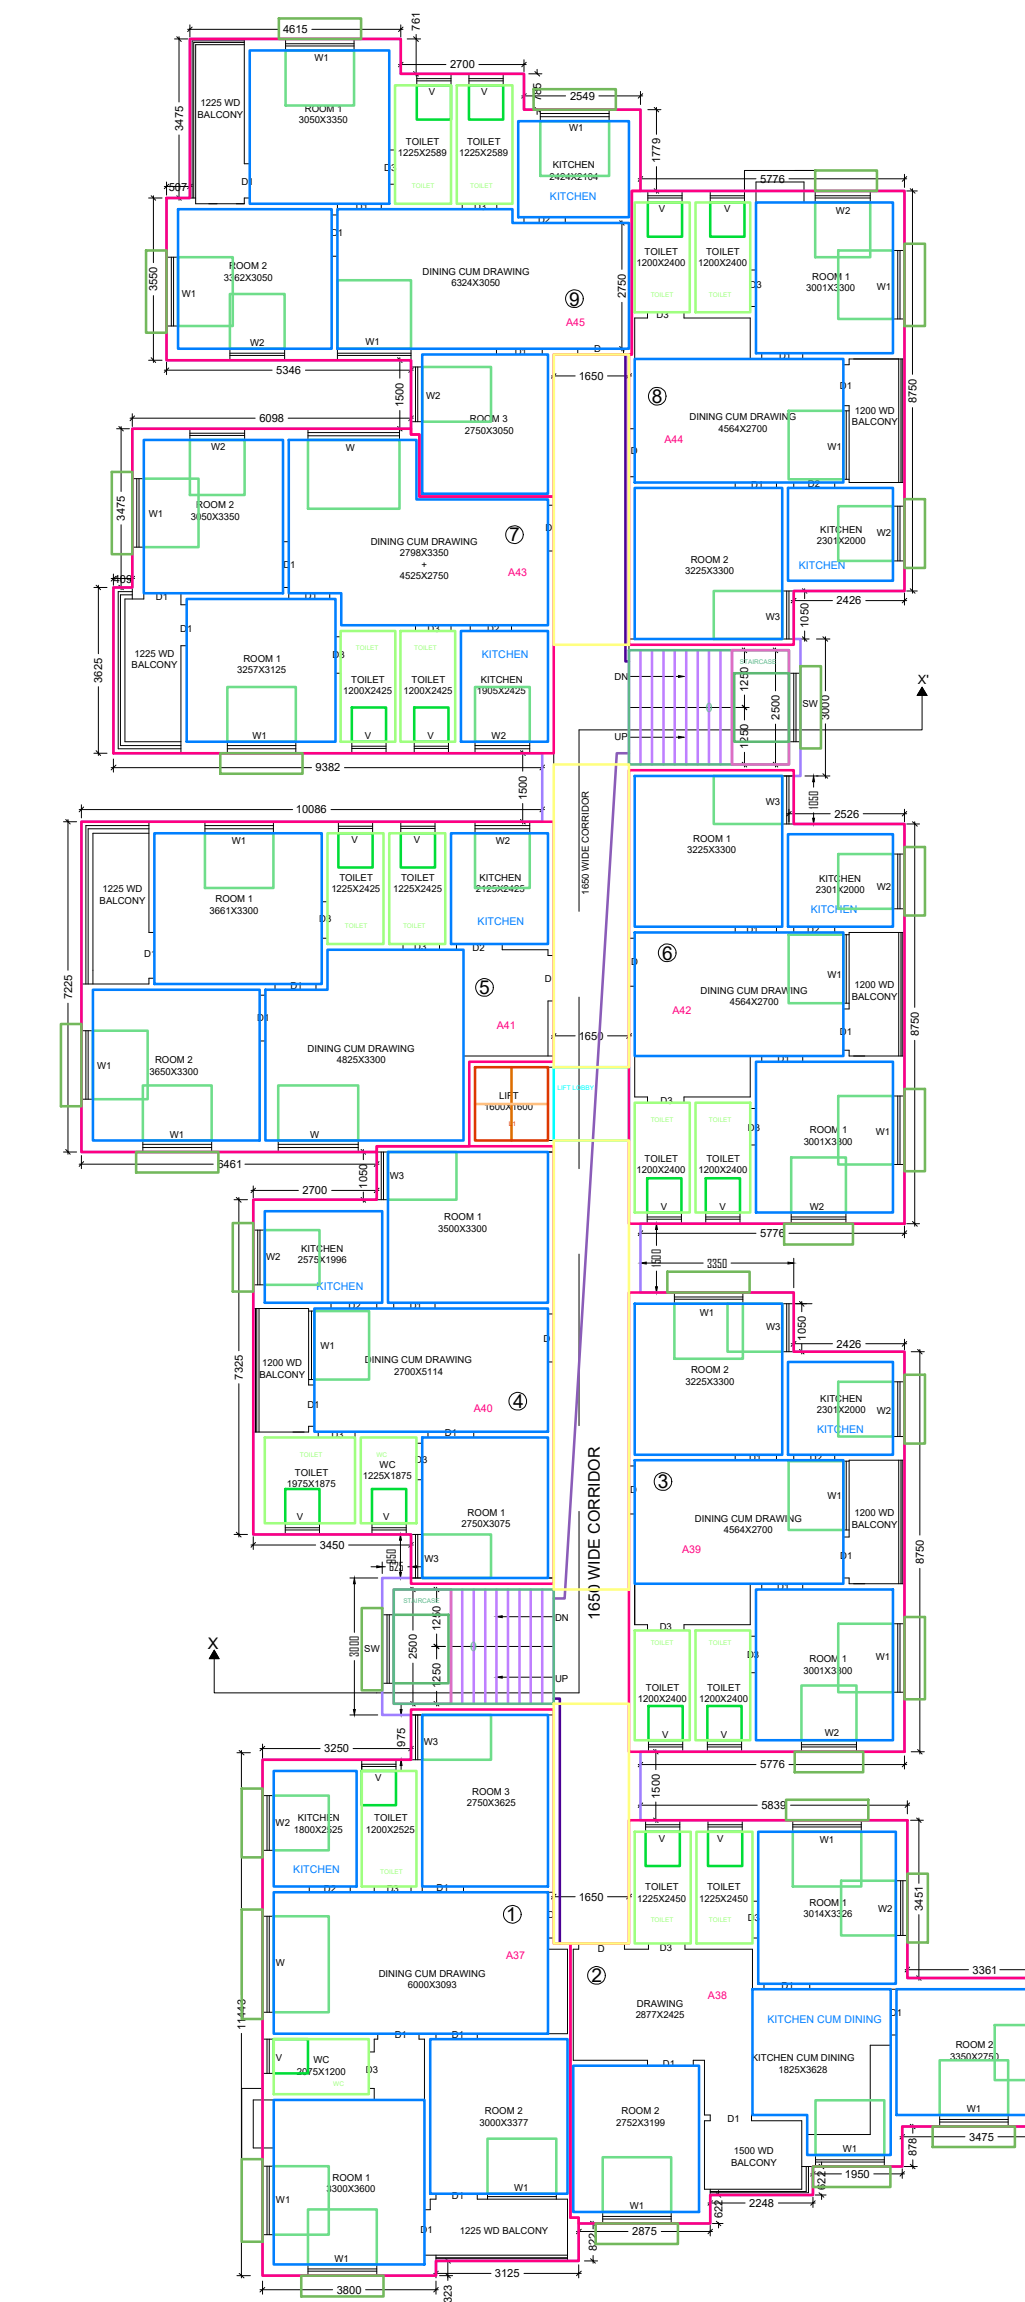


FIFTH FLOOR PLAN

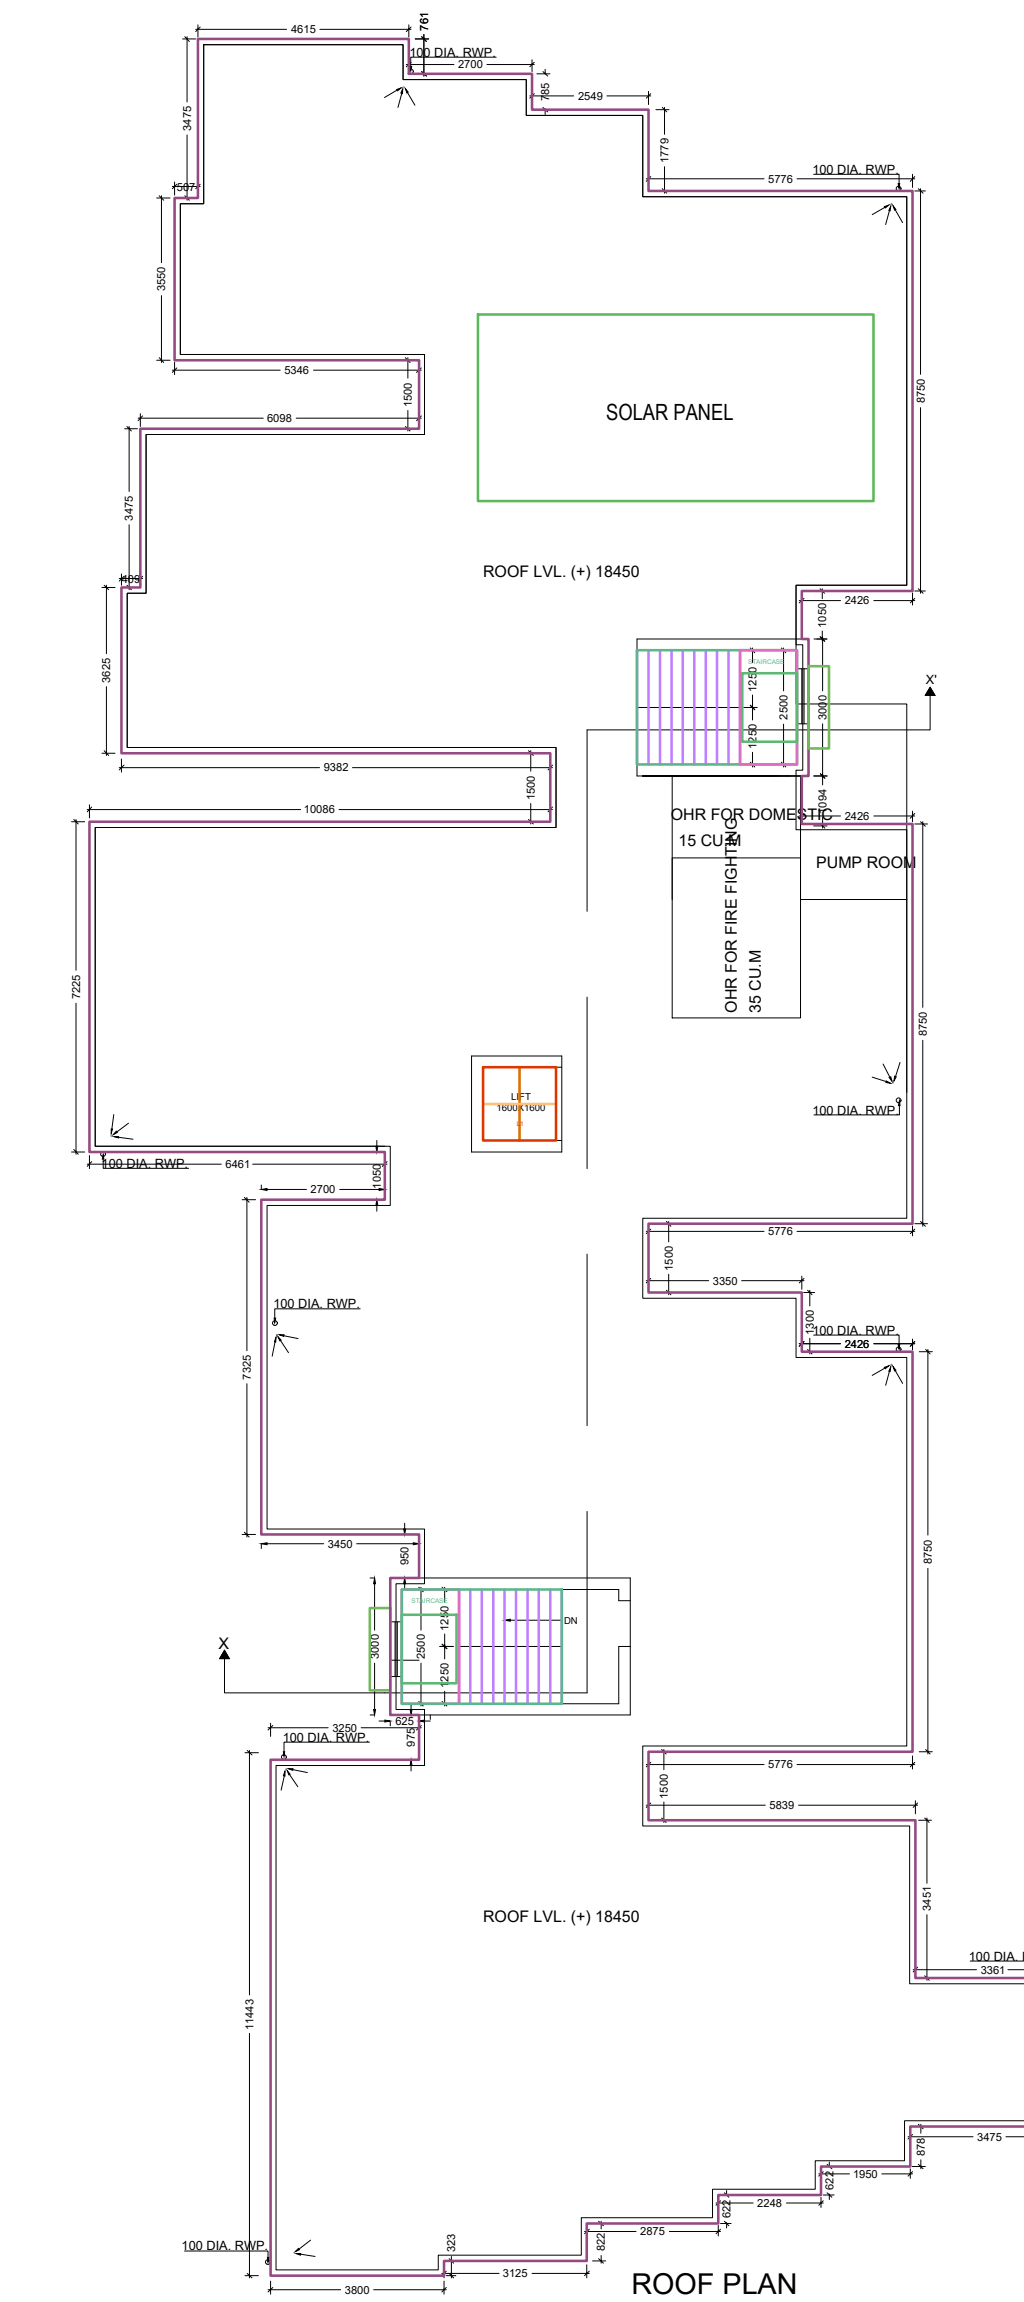


ROOF PLAN

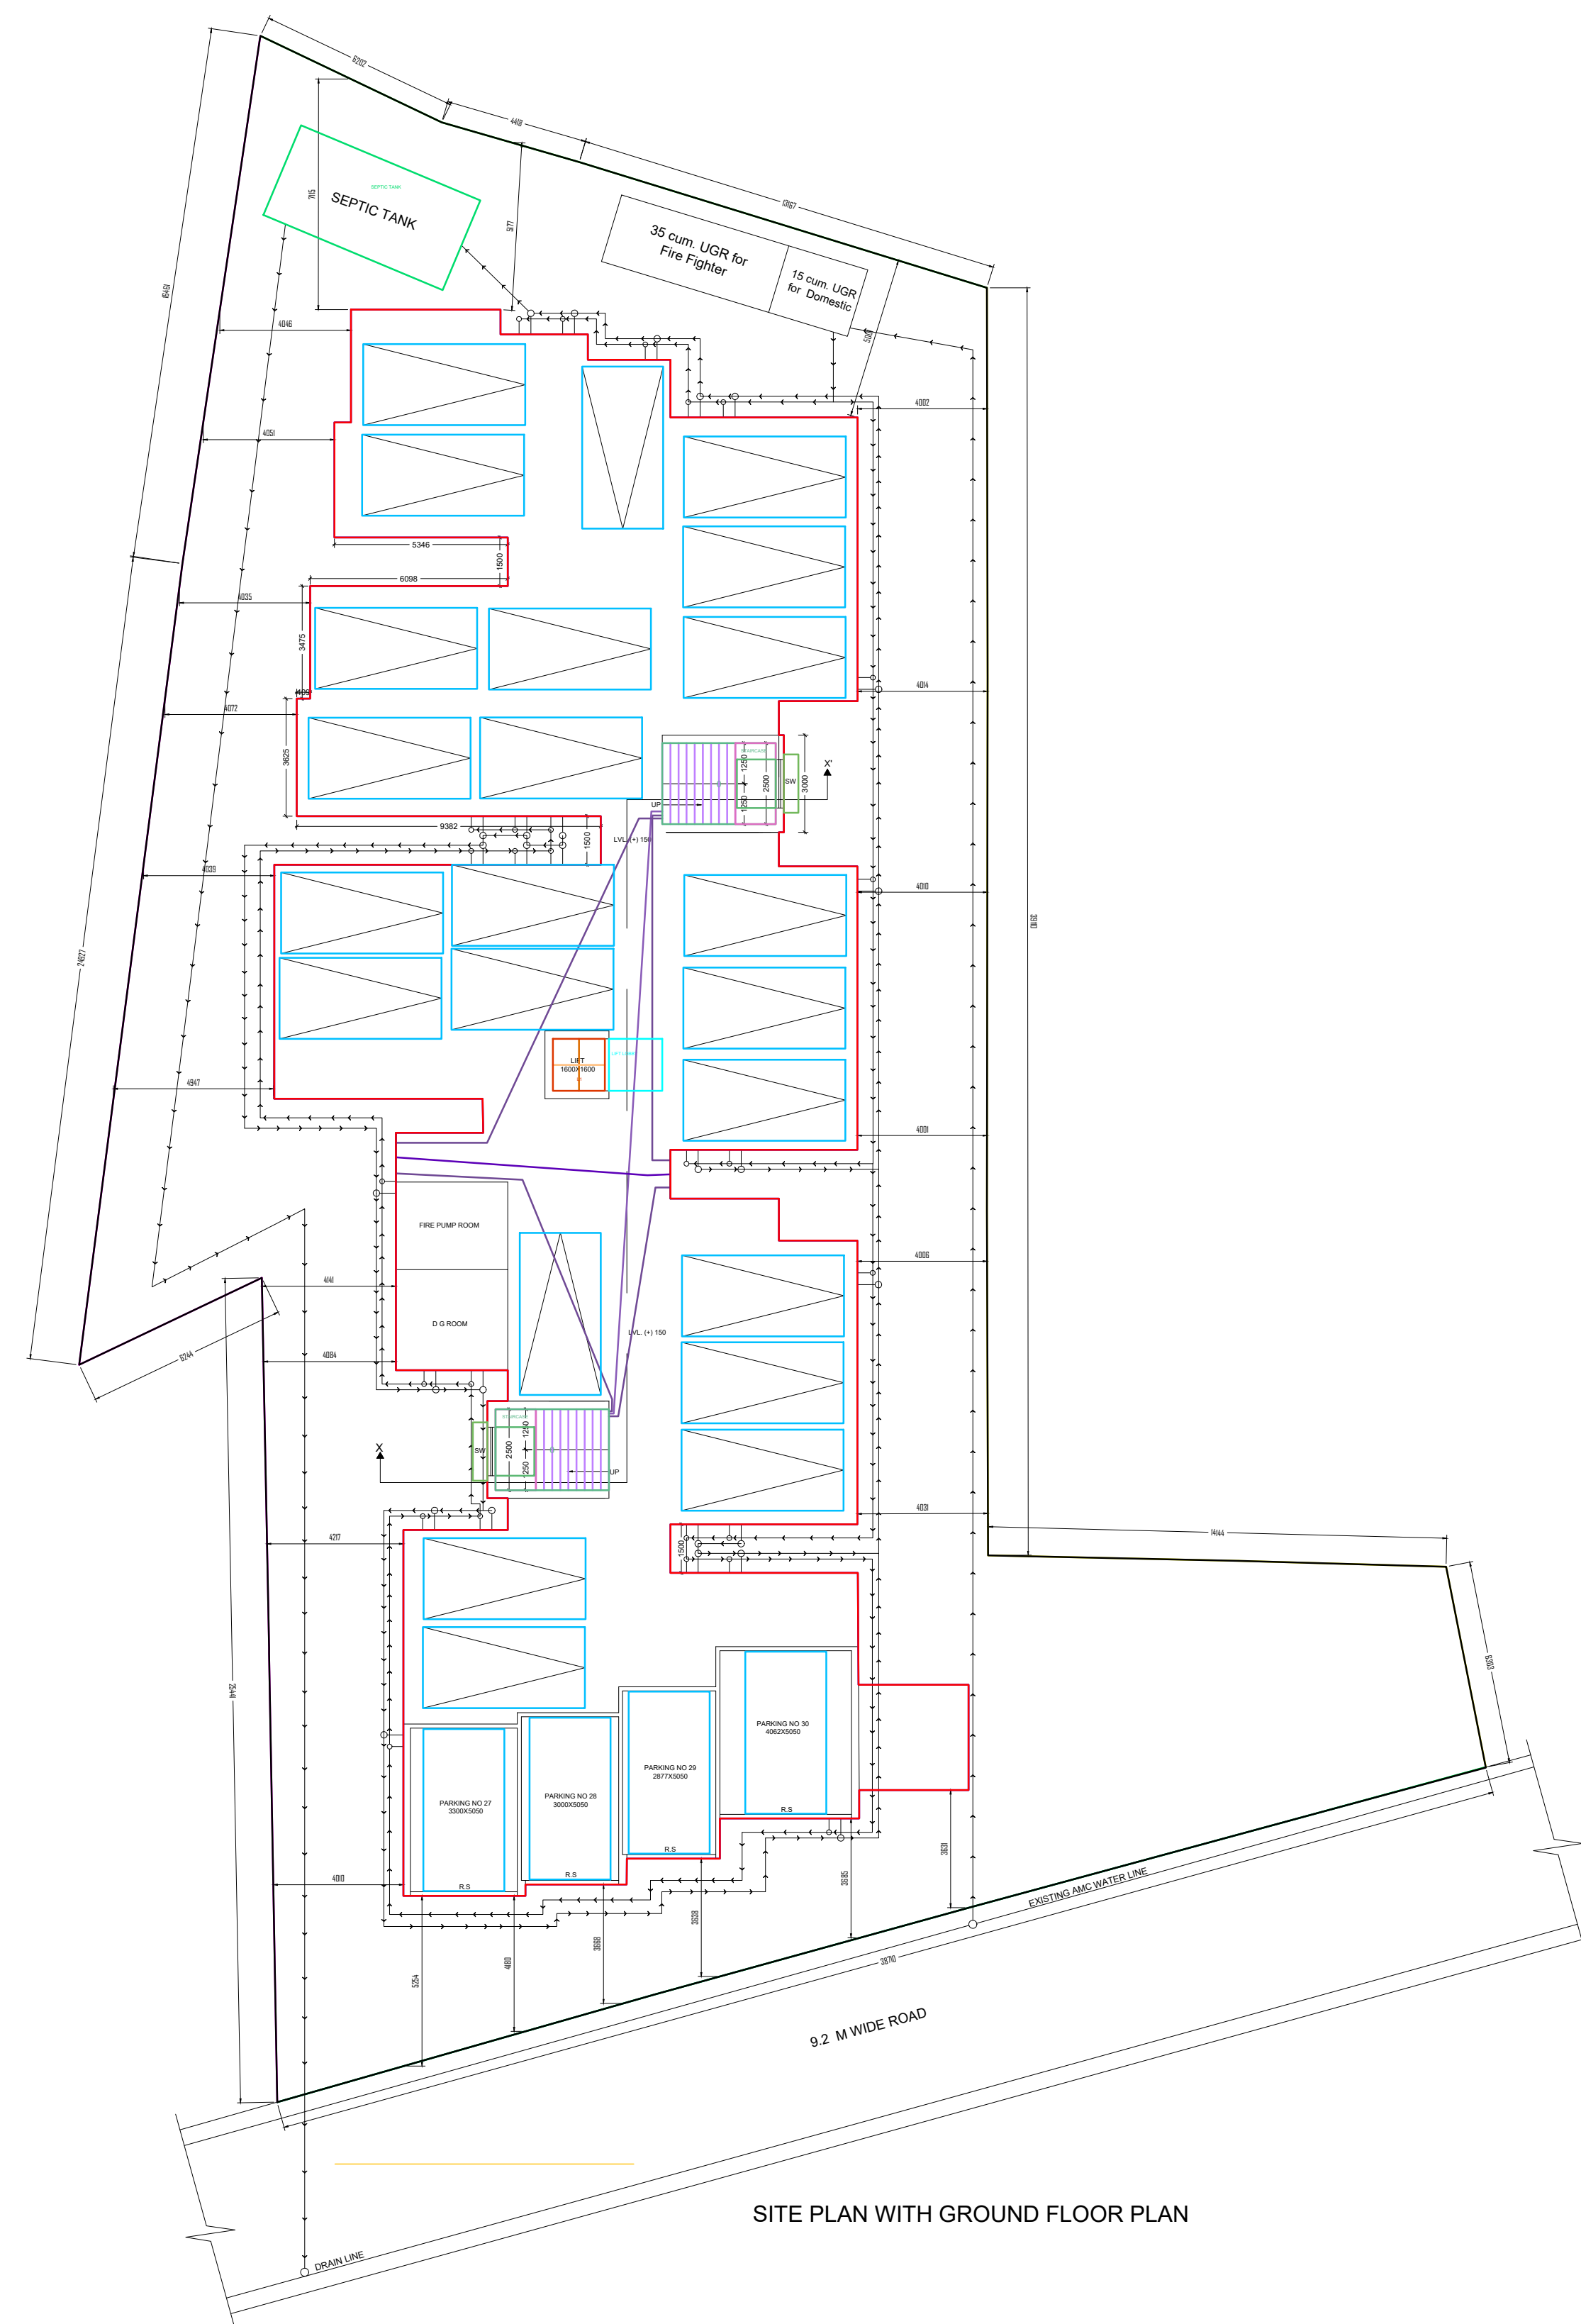


SITE PLAN WITH GROUND FLOOR PLAN

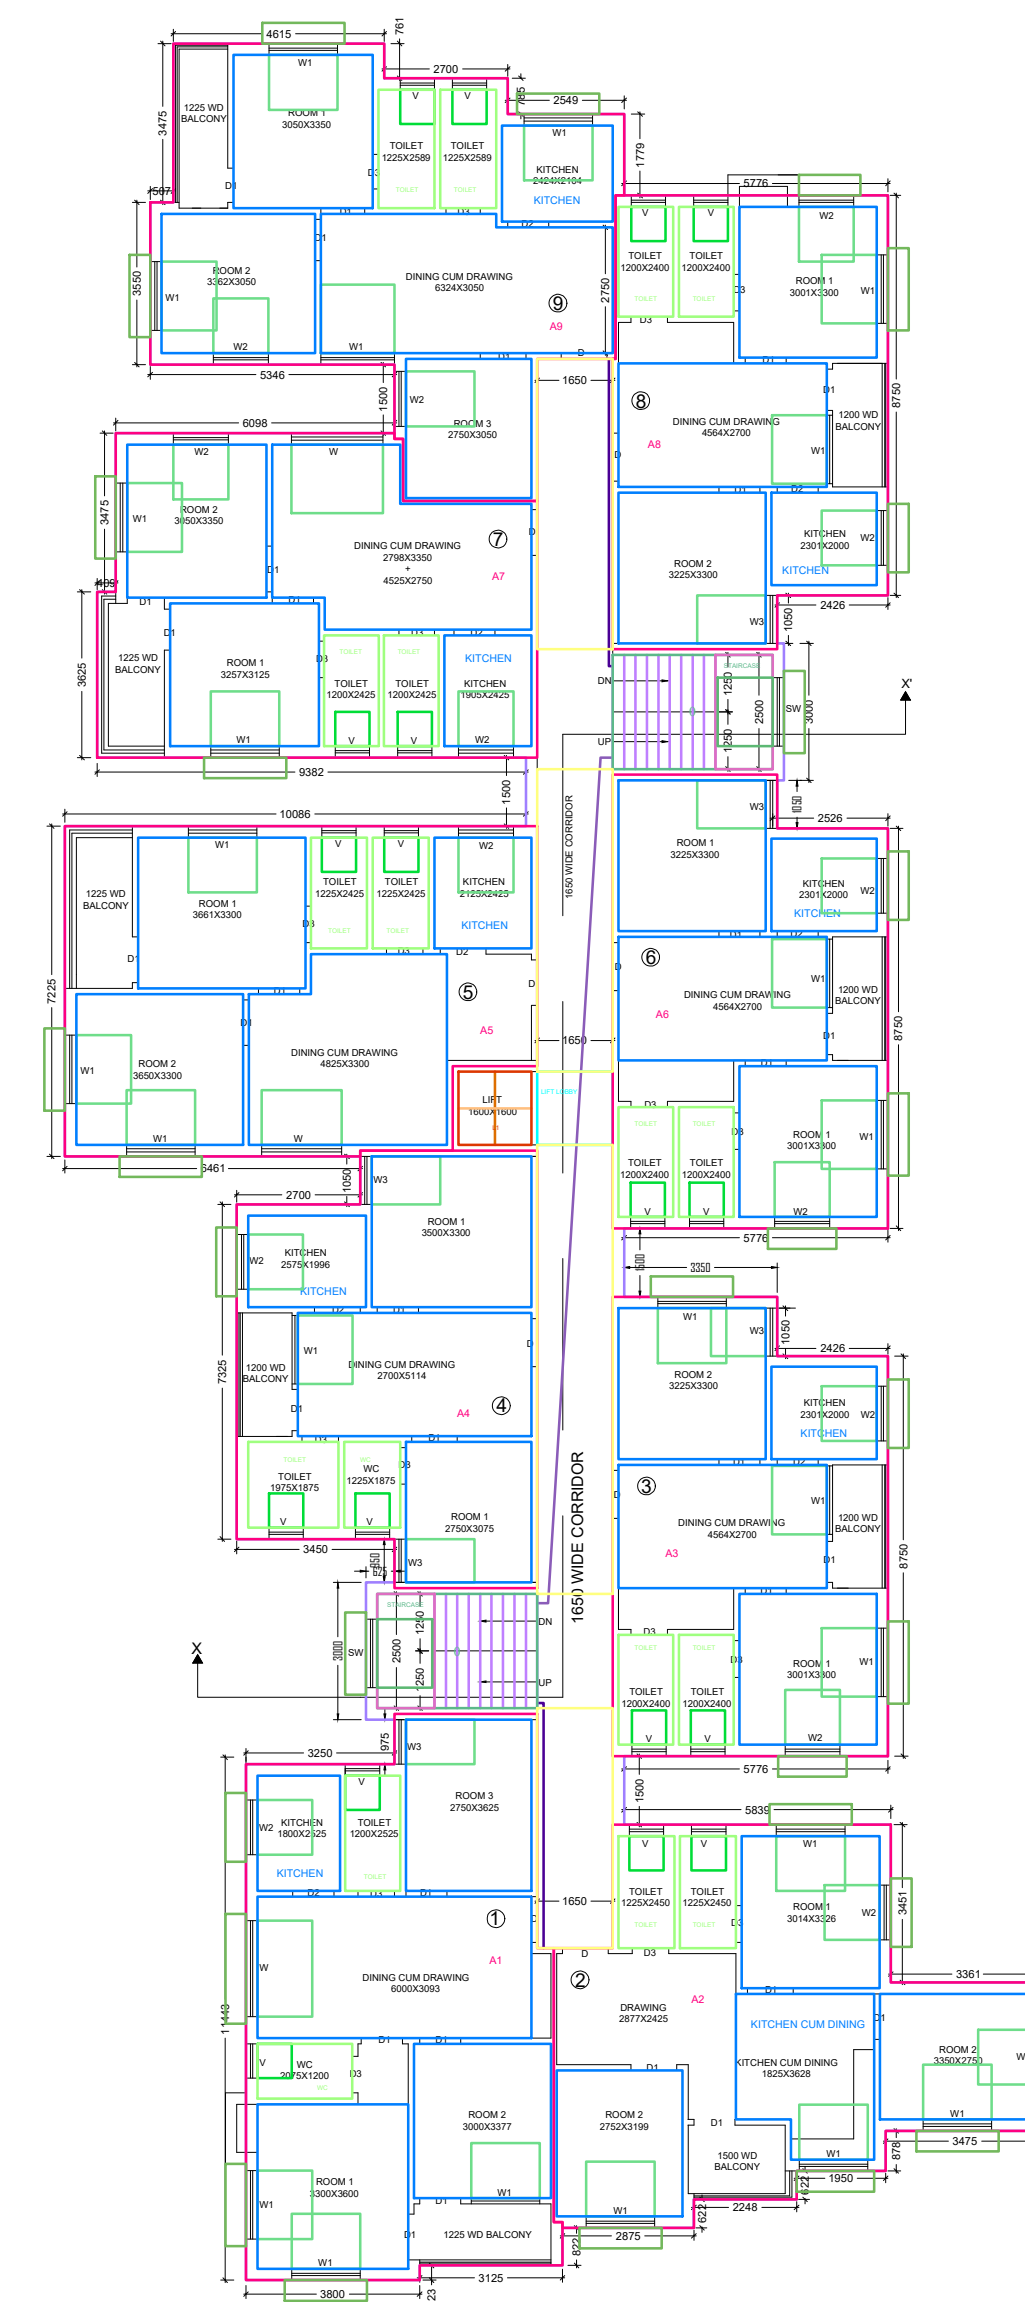


FIRST FLOOR PLAN

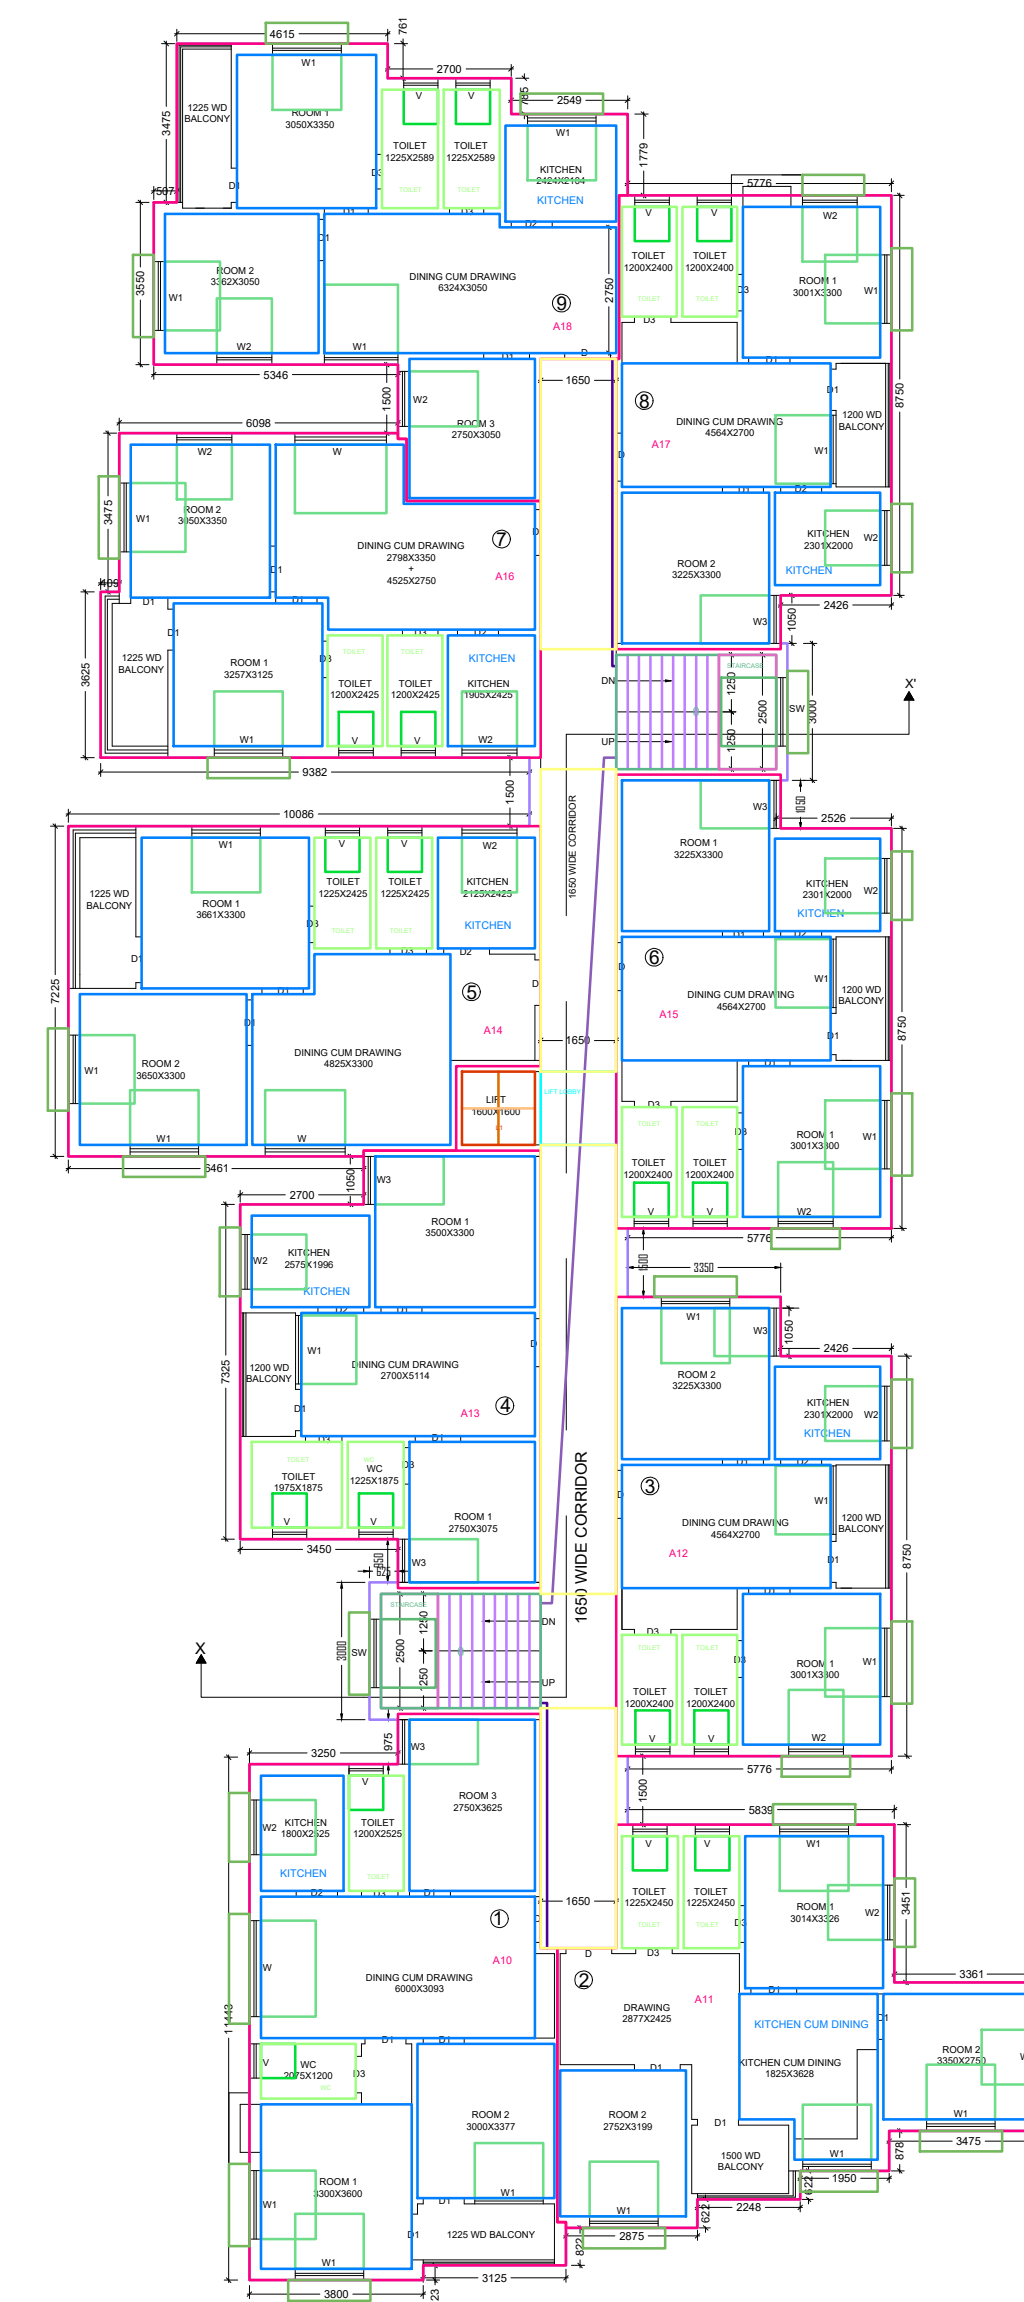

SECOND FLOOR PLAN

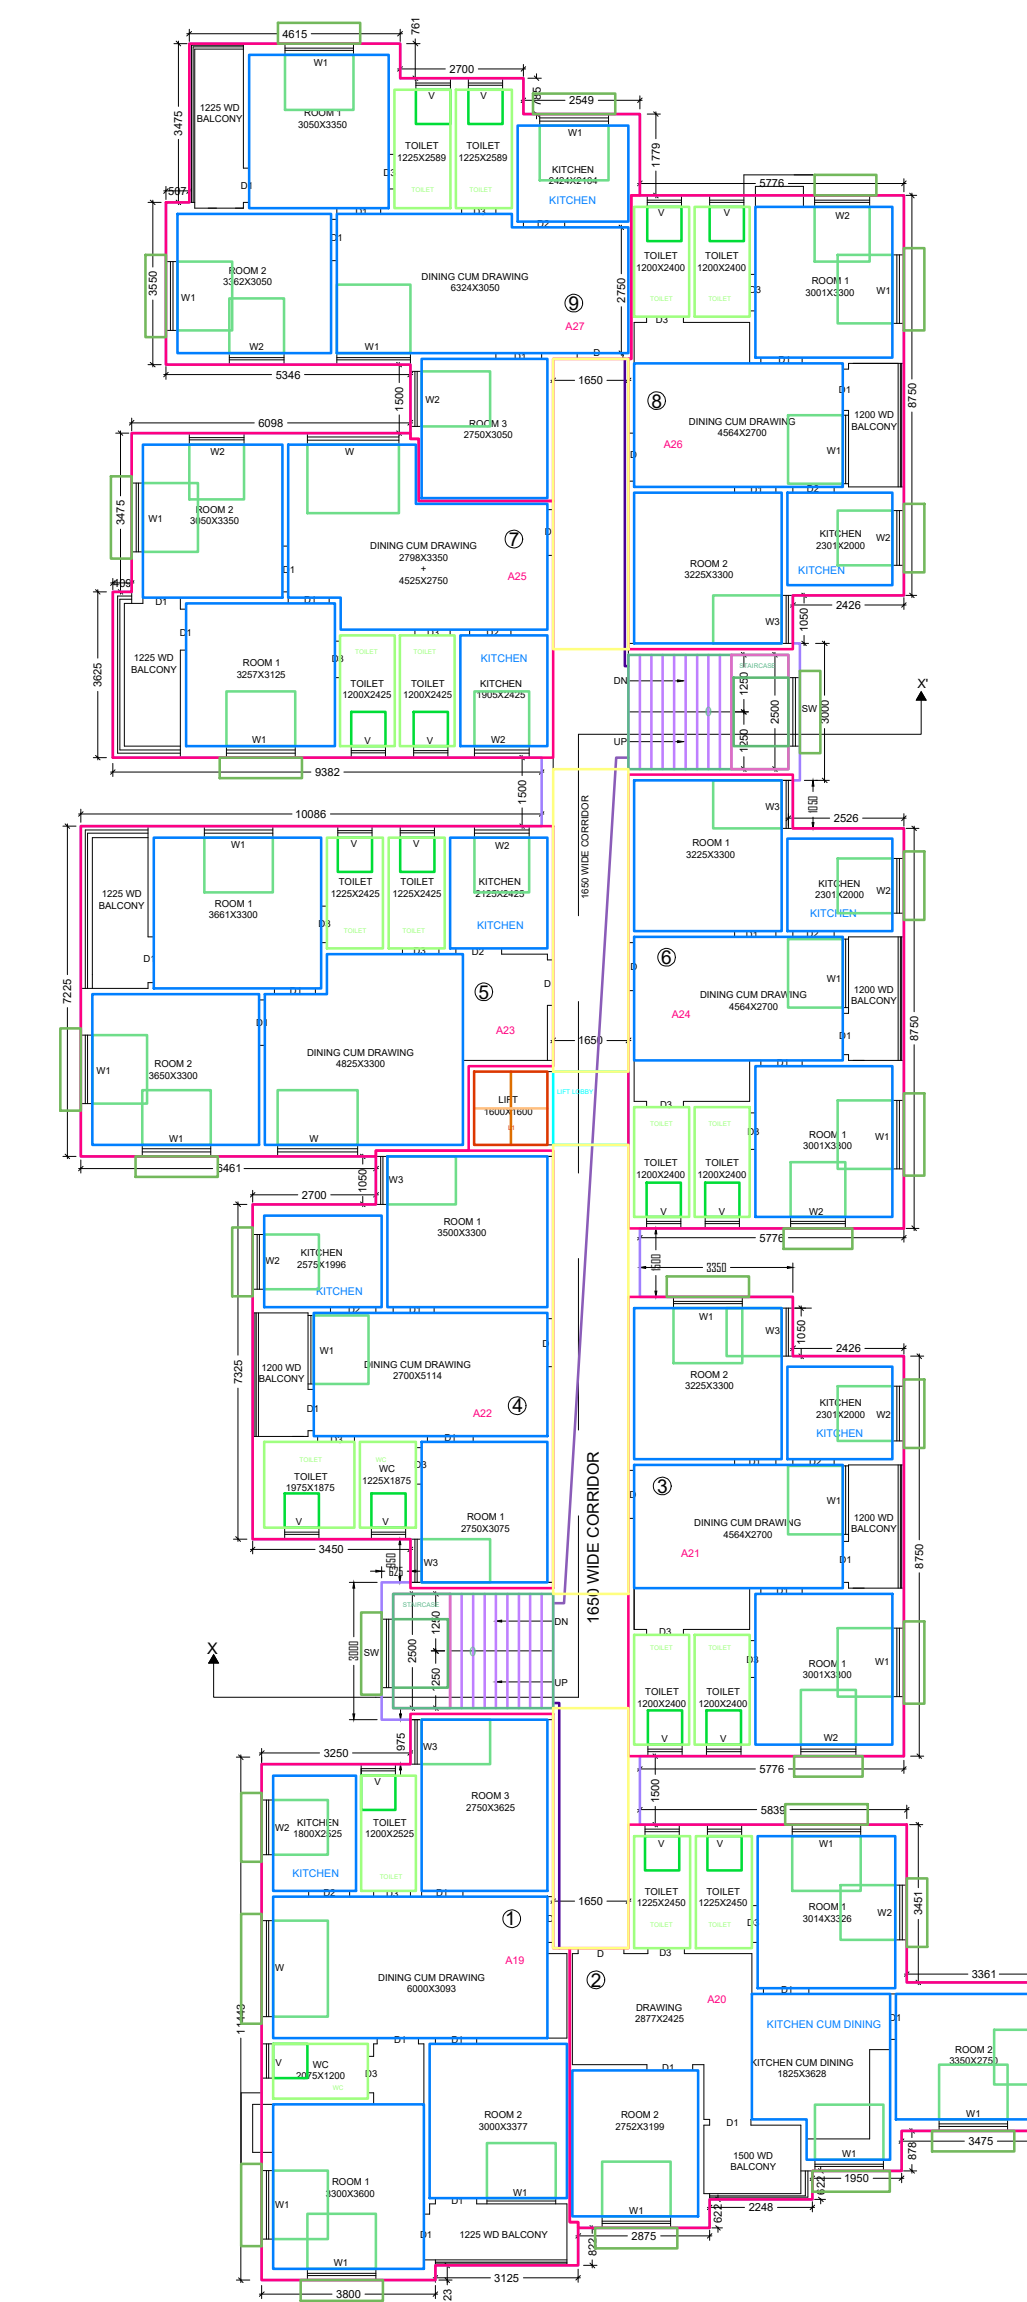

THIRD FLOOR PLAN

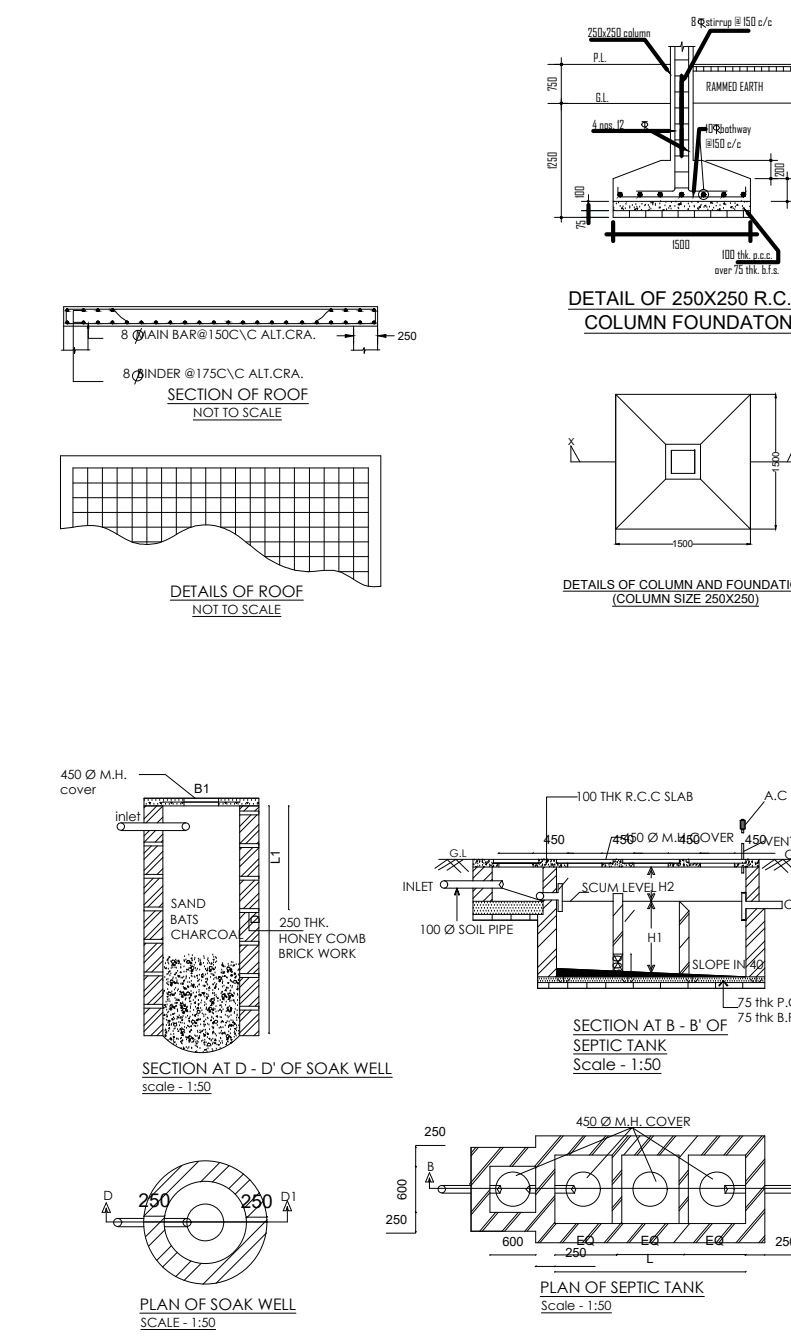

AREA CHART

TOTAL SITE AREA= 1498.00 SQM.
Ground Coverage = 660.15 sqm. = 44.07 % OF SITE

BUILT UP AREA CALCULATION


GROUND FL AREA= 660.15 SQM. (PARKING)
1ST FLOOR AREA= 662.27 SQM. (RESIDENTIAL)
2ND FLOOR AREA= 662.27 SQM. (RESIDENTIAL)
3RD FLOOR AREA= 662.27 SQM. (RESIDENTIAL)
4TH FLOOR AREA= 662.27 SQM. (RESIDENTIAL)
5TH FLOOR AREA= 662.27 SQM. (RESIDENTIAL)

TOTAL BUILTUP AREA = 3971.5 SQM.

F.A.R PERMISSIBLE = 2.0
F.A.R PROVIDE = 1.93

SPECIFICATION

1. ALL DIMENSIONS ARE IN MM. UNLESS OTHERWISE MENTIONED
2. GRADE OF CONCRETE M-20(IN SLAB ,BEAM ,& COLUMNS) & M25 (IN FOUNDATIONS)
3. FOR STEEL GRADE FE 415 AS PER I.S. 1786 - 1979
4. ALL R.C.C. WORK. ALL LEAN CONC. SHALL BE OF 1:4:8
5. ALL BRICK WORK ABOVE 250 TH. ARE IN CEMENT MORTER 1:6
6. ALL P.C.C. WORKS ARE IN PROPORTION OF 1:3:6.
7. CEMENT PLASTER TO WALLS 1:6 & TO CEILING 1:4

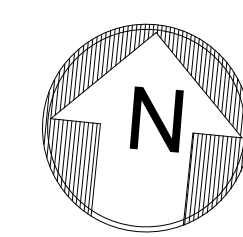

S C A L E

- PLAN 1:100
- SECTION 1:100
- ELEVATION 1:100
- DETAILS OF COLUMN AND BEAM 1:25
- DETAILS OF FOUNDATION 1:50
- DETAILS OF STAIR SLAB 1:25

DOOR'S & WINDOW'S SCHEDULE

MARK	WIDTH	HEIGHT	SIL LEVEL	TYPE
D1	750	2100	X	Panel Door
D2	900	2100	X	DO
D3	1000	2100	X	DO
W1	600	600	900	GLAZZED
W2	1000	1200	900	GLAZZED
	1500	1200	900	GLAZZED
VENTILATION FOR STAIRCASE				

DECLARATION

I/WE Here by Declar That The Land is total free from any Dispute & Court Case.

Signature of Owner

SIGNATURE OF THE ARCHITECT

