


PROPOSED G+IV STORIED RESIDENTIAL BUILDING  
A/P-32/A, CANAL SOUTH ROAD, KOLKATA-700105

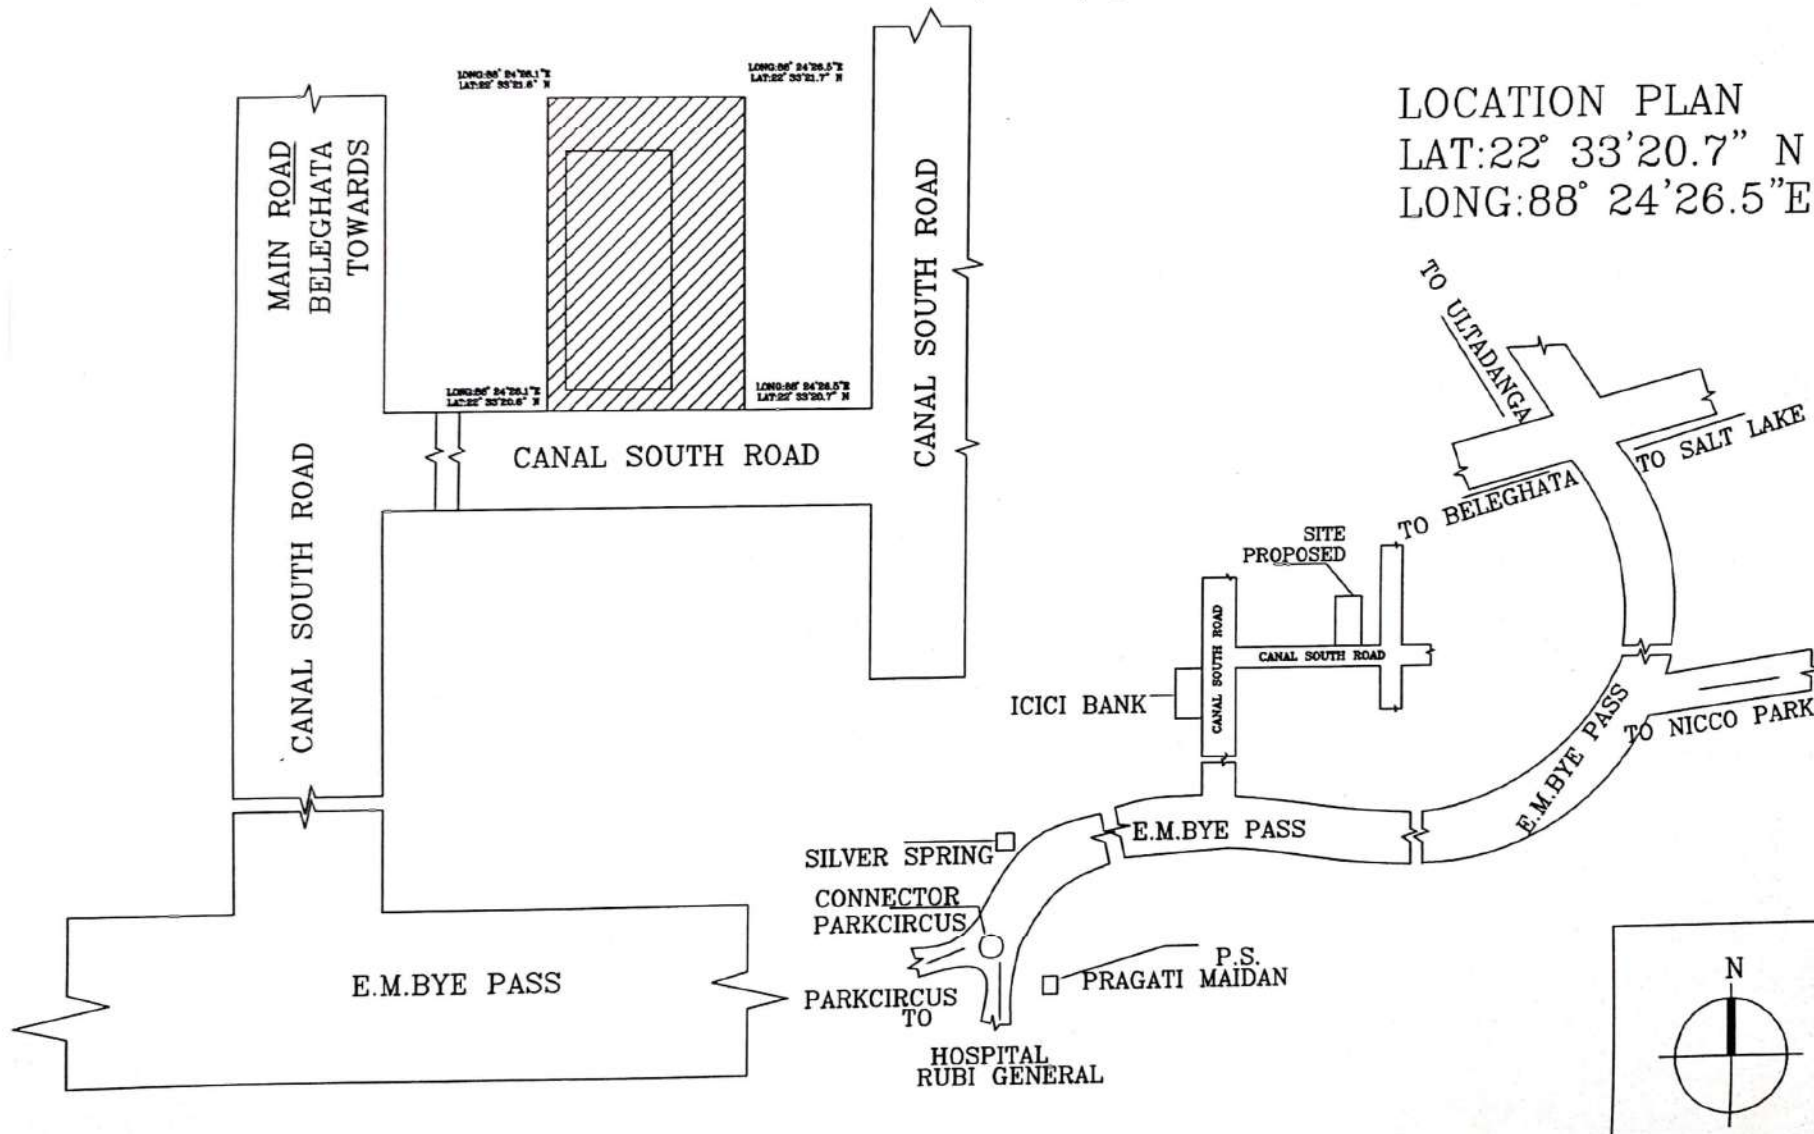

LOCATION PLAN  
LAT:22° 33'20.7" N  
LONG:88° 24'26.5" E

RAJNANNINDINI DEVELOPER  
*Joydeep Roy*  
Proprietor