


LOCATION PLAN FOR SHIVLOK APARTMENT AT  
120, D.P.J.M. ROAD, P.S. - BUDGE BUDGE  
DIST- 24 PGS.(S), WARD NO.- 01.  
UNDER BUDGE BUDGE MUNICIPALITY.

LATITUDE : 22.488583 LONGITUDE : 88.187549

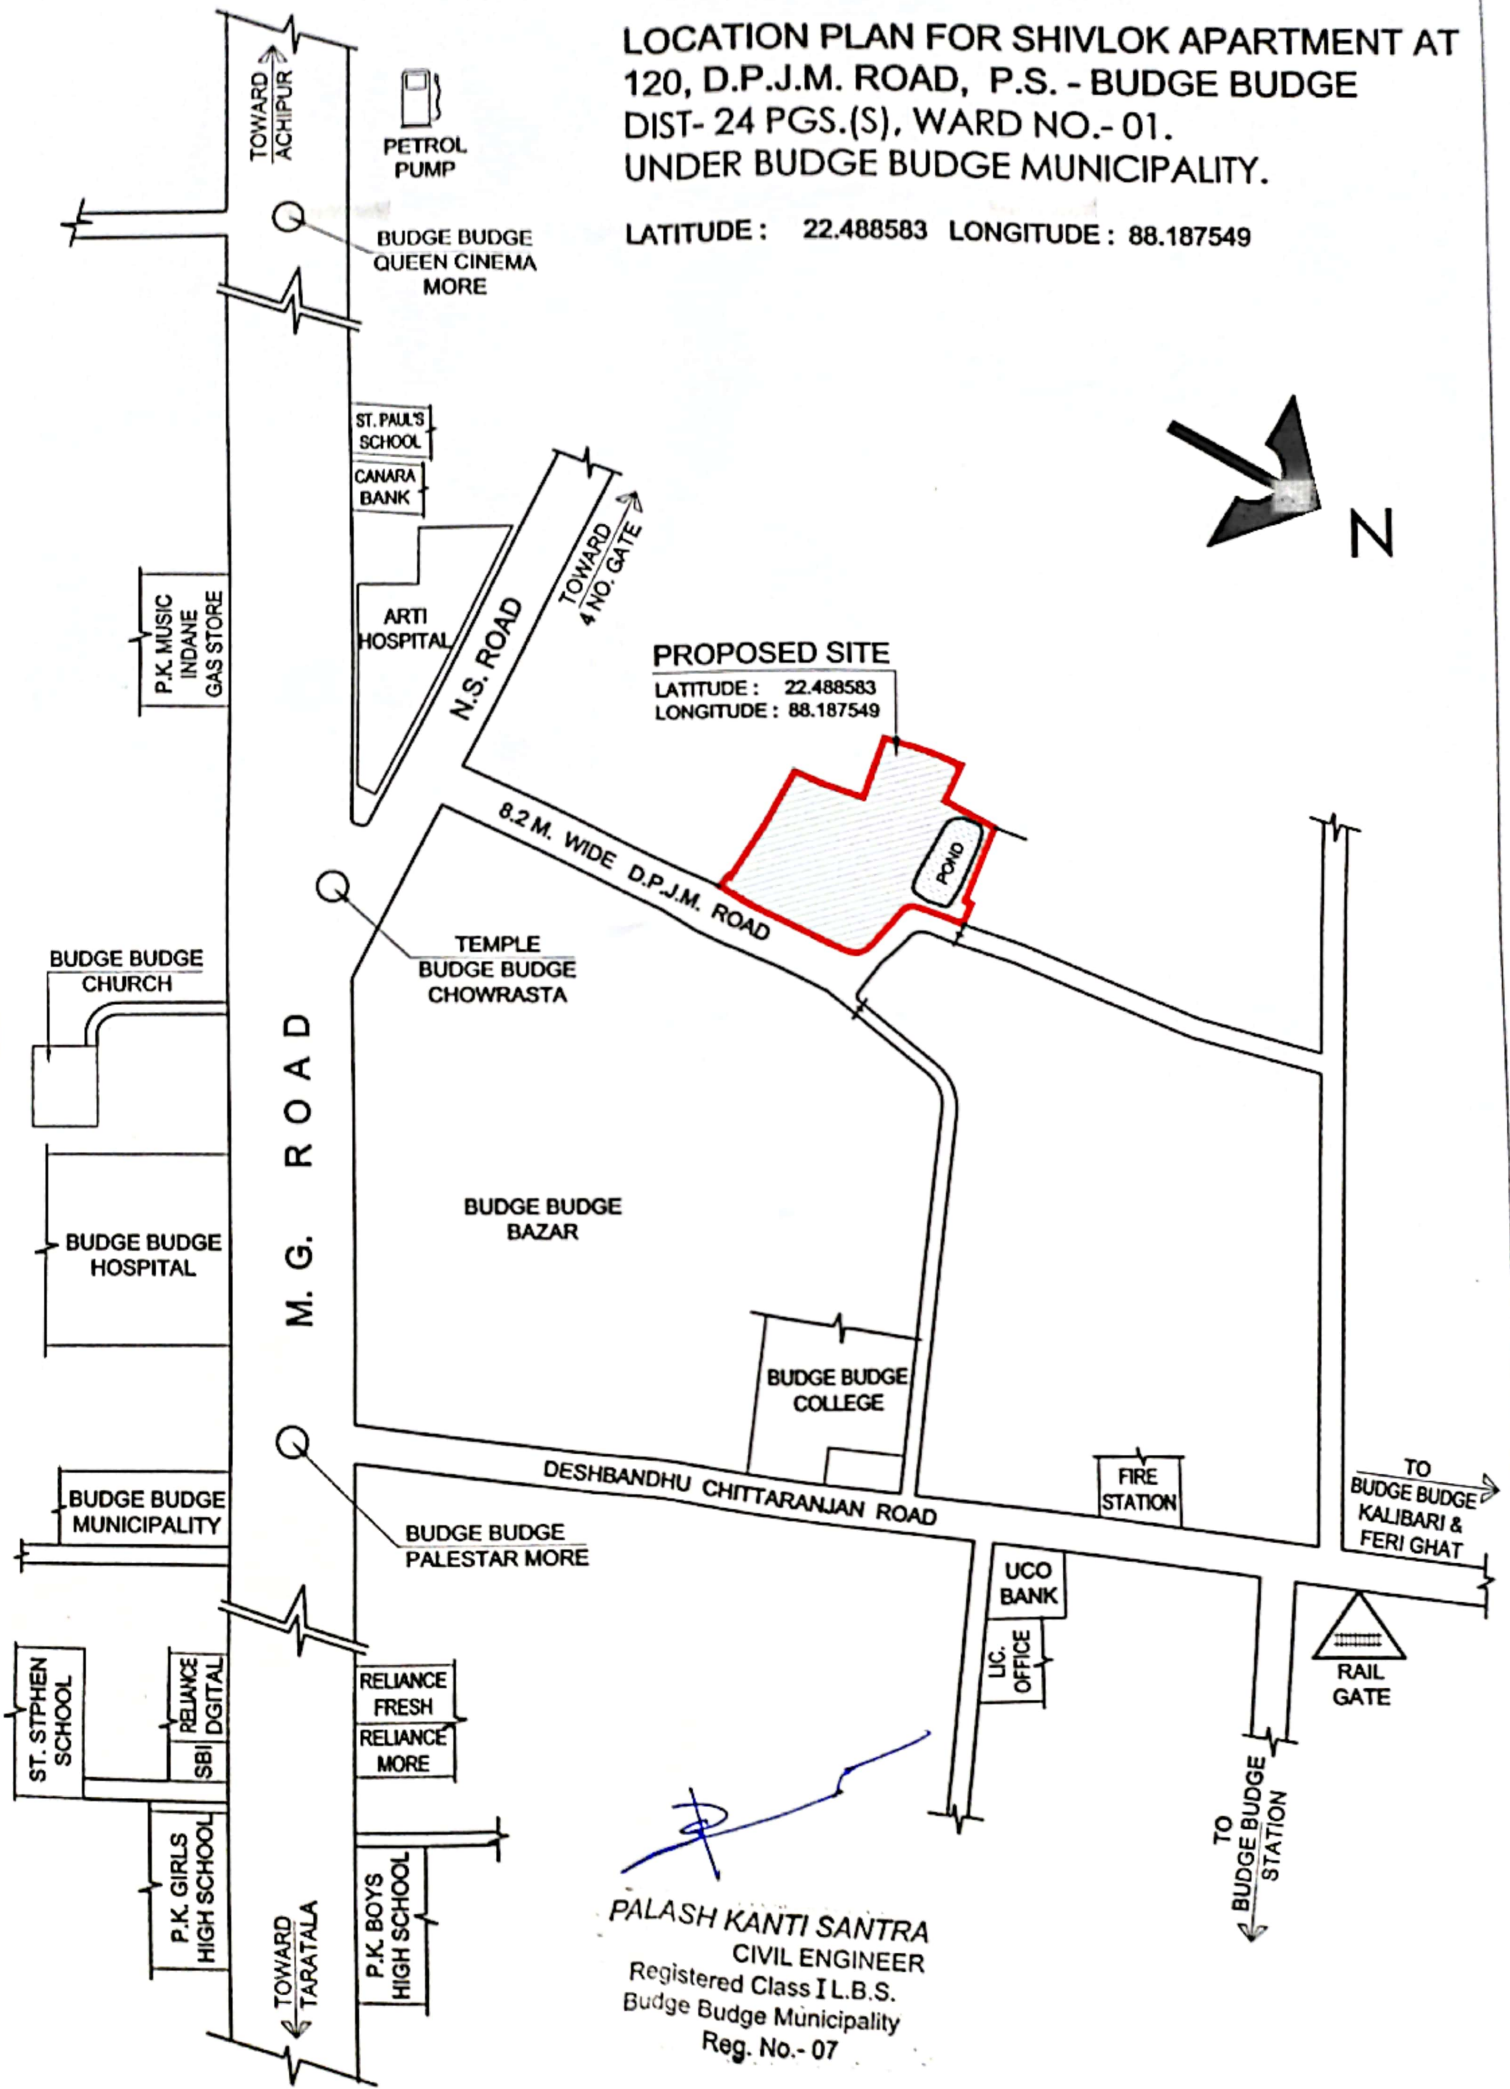

*PALASH KANTI SANTRA*  
CIVIL ENGINEER  
Registered Class I.L.B.S.  
Budge Budge Municipality  
Reg. No.- 07