


EAST

CARPET
BUILTUP AREA:

- FLAT A1 = . 890 SFT
- FLAT A2 = . 985 SFT
- FLAT A3 = . 621 SFT
- FLAT A4 = . 650 SFT
- FLAT A5 = . 933 SFT

SUPER BUILTUP AREA:

- FLAT A1 = . 1112 SFT
- FLAT A2 = . 1231 SFT
- FLAT A3 = . 776 SFT
- FLAT A4 = . 812 SFT
- FLAT A5 = . 1166 SFT

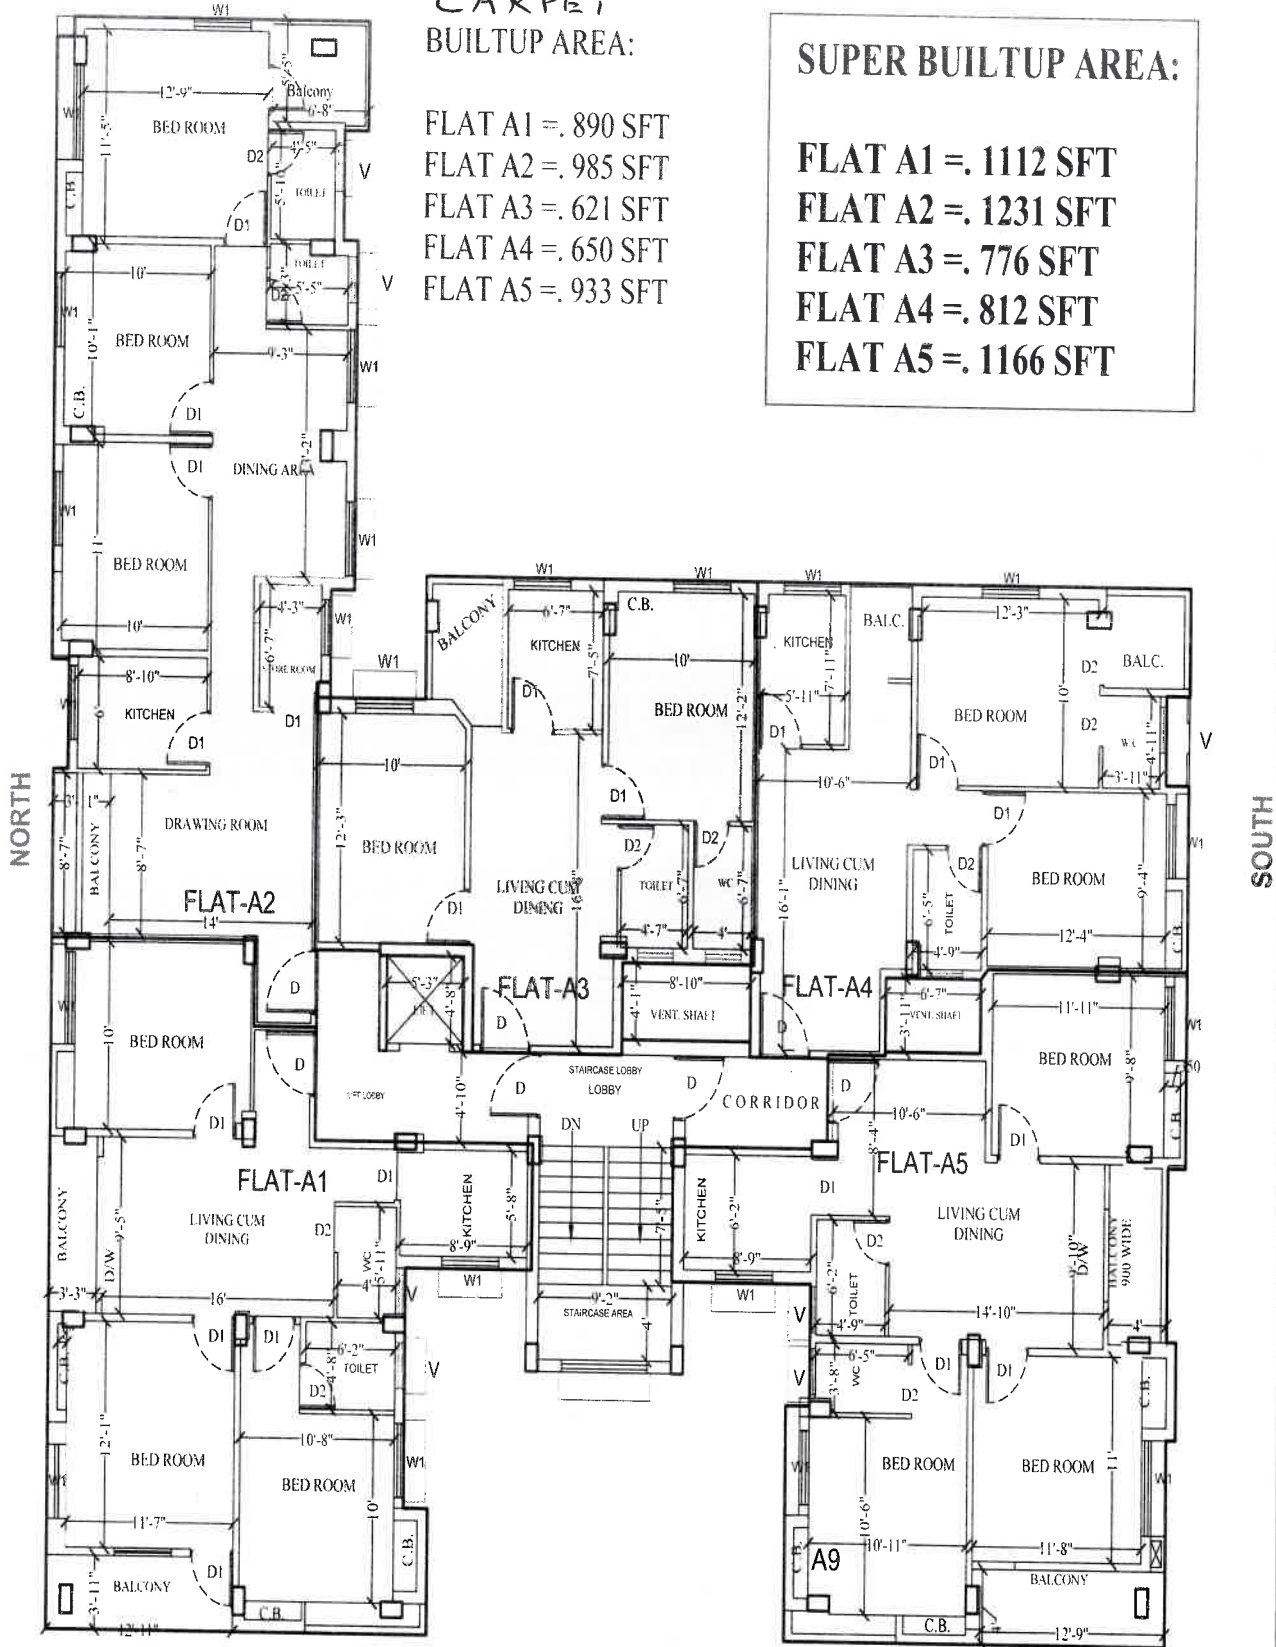

FLOOR PLAN

SCALE:-1:100

WEST

ROAD 10.0'

Consultant:



KarmaQuar's

Architectural Consultancy, Interior & Graphics Des
36, OLD BALLYGUNGE 1ST LANE KOL-19

Chaitali Sengupta