


**SITE PLAN OF PREMISES NO.- 12, ULTADANGA ROAD, KOLKATA-700 004, WARD NO.- 12, BOROUGH- II, P.S.- BURTOLLA, UNDER THE KOLKATA MUNICIPAL CORPORATION.**

SCALE- 1:100

NUMBERS OF FLAT IN FIRST FLOOR = 3  
 CARPET AREA OF FLAT B = 36.631 SQ.MT.  
 BUILT-UP AREA OF FLAT B = 45.816 SQ.M  
 CARPET AREA OF FLAT C = 36.336 SQ.MT.  
 BUILT-UP AREA OF FLAT C = 45.969 SQ.M  
 CARPET AREA OF FLAT D = 49.458 SQ.MT.  
 BUILT-UP AREA OF FLAT D = 61.913 SQ.M

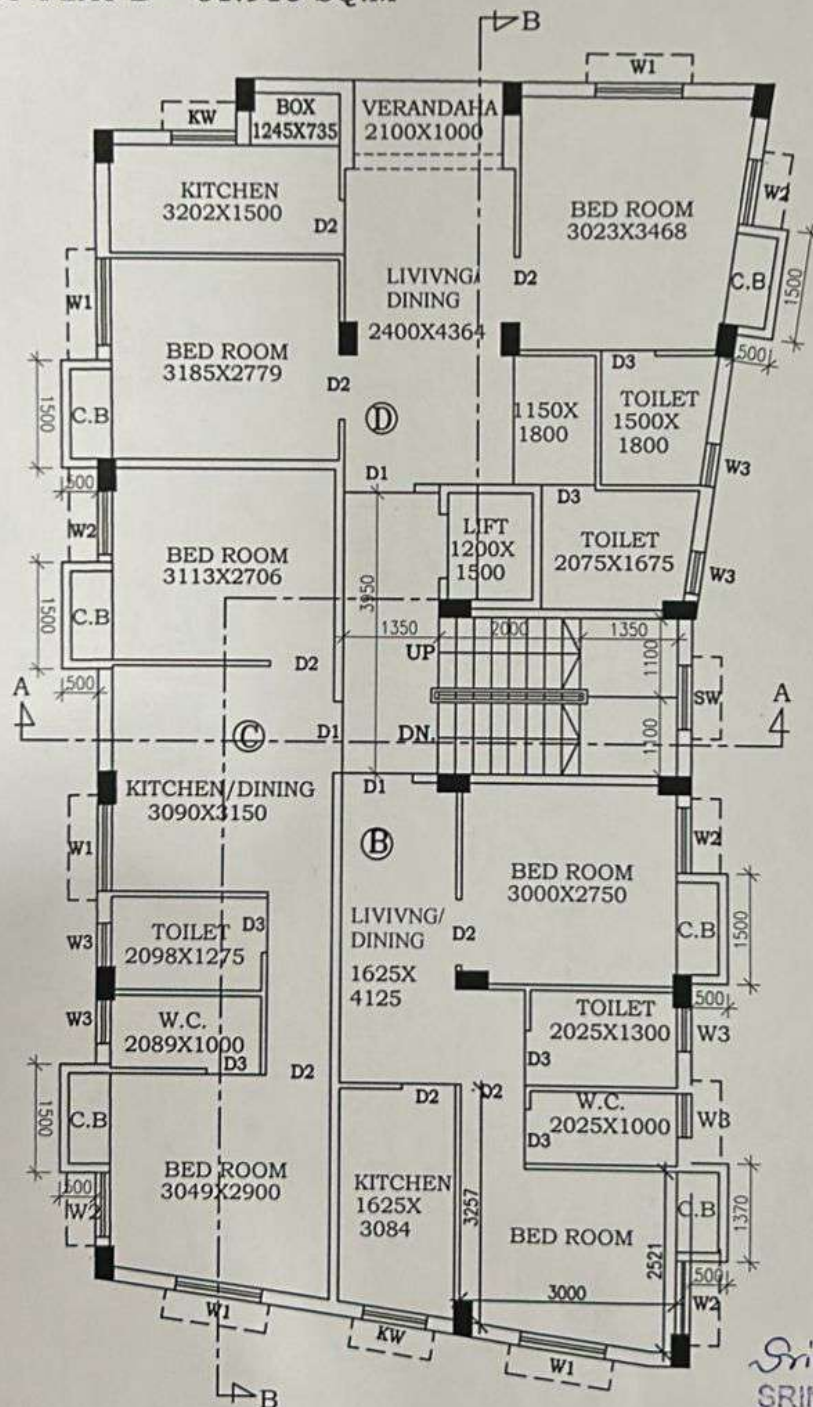

**FIRST FLOOR PLAN**

SCALE- 1:100

SIGNATURE OF APPLICANTS

*Srimanta Samanta*  
**SRIMANTA SAMANTA**  
 B. Tech Civil Engineer  
 L.B.S. No.-1640 Class-I  
 The Kolkata Municipal Corporation  
 M:-9007916435/(W)/8334977000(Q)  
 SIGNATURE OF L.B.S.