


SITE PLAN OF PREMISES NO.- 12, ULTADANGA ROAD, KOLKATA-700 004, WARD NO.- 12, BOROUGH- II, P.S.- BURTOLLA, UNDER THE KOLKATA MUNICIPAL CORPORATION.

SCALE- 1:100

NUMBERS OF FLAT IN GROUND FLOOR = 1
 CARPET AREA OF FLAT A = 42.6 SQ.MT.
 BUILT-UP AREA OF FLAT A = 54.439 SQ.M
 CARPET AREA OF SHOP = 16.417 SQ.MT.

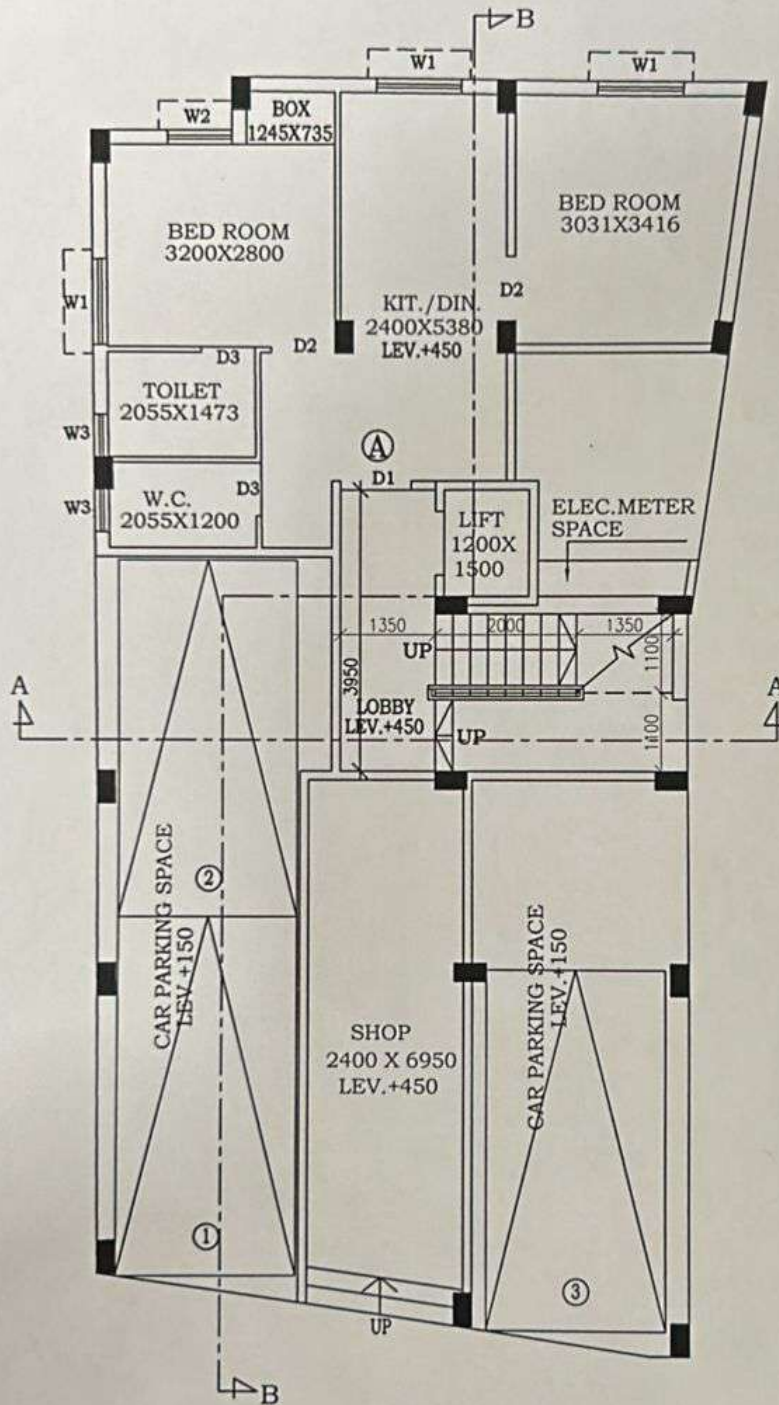

GROUND FLOOR PLAN

SCALE- 1:100

SIGNATURE OF APPLICANTS

Srimanta Samanta
 SRIMANTA SAMANTA
 B. Tech Civil Engineer
 L.B.S. No.-1640 Class-I
 The Kolkata Municipal Corporation
 M:-9007916435(W)/8334977000(O)
 SIGNATURE OF L.B.S.