

**LOCATION DETAILS OF THE PROJECT OF LAND DEMARCATED FOR THE PROJECT DEVELOPMENT ALONG WITH ITS BOUNDARIES INCLUDING THE LATITUDE & LONGITUDE OF THE ENDPOINT OF THE PROJECT**

**PROJECT :-**

PROPOSED LOWER GROUND + 5 STD.  
COMMERCIAL BUILDING AT EASTERN BYPASS  
ROAD, SILIGURI, DIST. - JALPAIGURI.

**LAND SCHEDULE :-**

MOUZA - DABGRAM  
PLOT NO - 222 L.R., 203 R.S.  
J. L. NO. - 02  
KHATIAN NO. - L.R. 124, 125, 126, 127, 128  
R.S. 200/19  
SHEET NO. - 13 R.S., 117 L.R.  
PARAGANA - BAIKUNTHAPUR  
P. S. - BHAKTINAGAR  
DISTRICT - JALPAIGURI

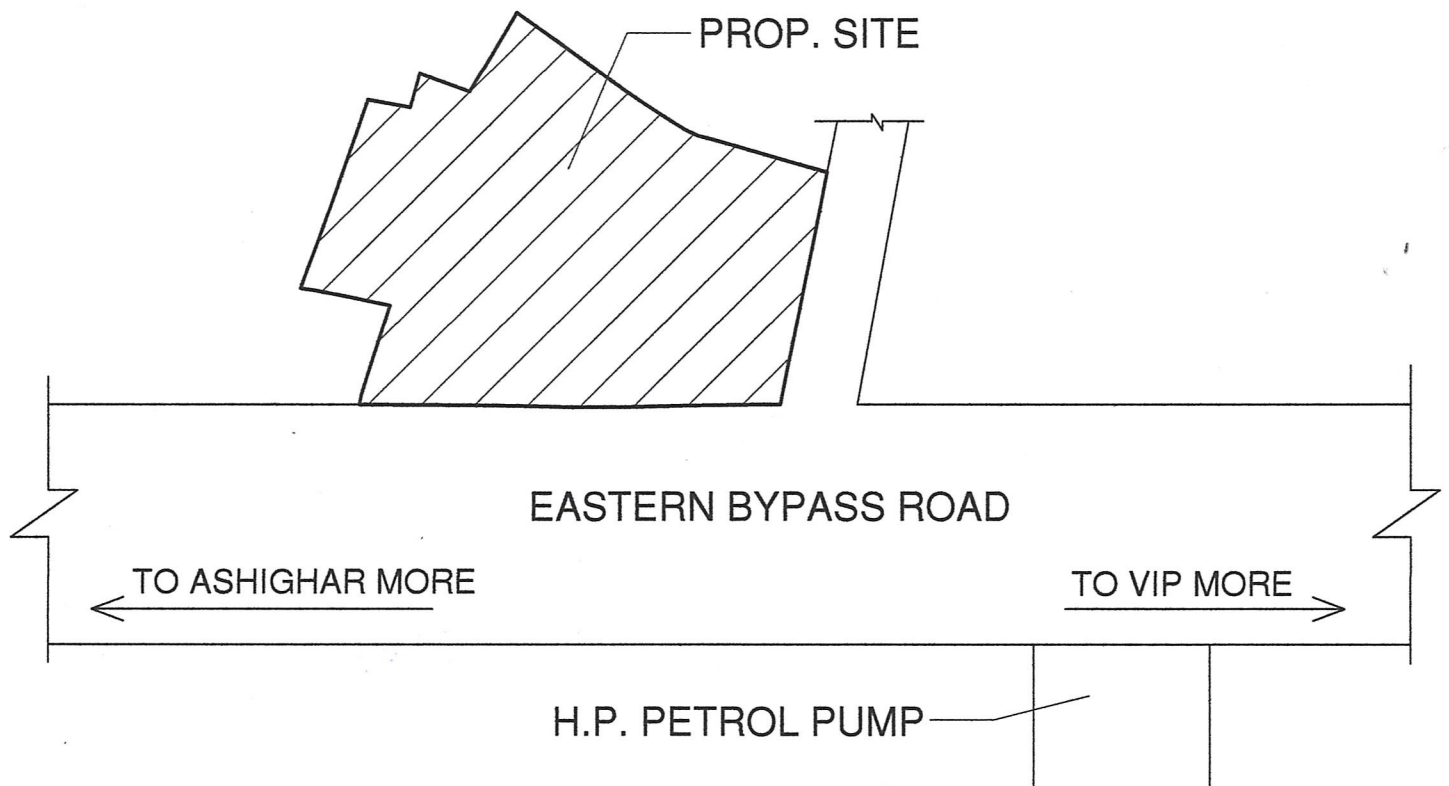
**GPS CO-ORDINATES :-**

LATITUDE :- 26°41' 53" N  
LONGITUDE :- 88°27' 39" E

**OWNER :-**

- 1) SRI. BAJRANG AGARWAL  
S/O SRI BHAGWAN DAS AGARWAL
- 2) SRI. KANHAYA LAL AGARWAL  
S/O LATE PHUSARAM AGARWAL
- 3) SRI. RAM NIWAS GARG  
S/O BHAGWAN DAS GARG
- 4) SRI. RAKESH SINHAL  
S/O SRI RADHESHYAM SINHAL
- 5) SRI. PRAMOD KUMAR SINHAL  
S/O LATE RAM KUMAR SINHAL

ALL ARE REPRESENTED BY "D.M. VENTURES"  
REP. BY ONE OF ITS PARTNER SRI. MRINAL  
AGARWAL, S/O SRI. NARESH KR. AGARWAL

SIGN. OF OWNER

DM VENTURES

*Mrinal Agarwal*  
PARTNER

SIGN. OF L.B.S. / L.B.A.

*Pritam Dey*  
PRITAM DEY (B. Arch.)  
Couniling Architect  
CA/2006/39076

