


THE LOCATION MAP FOR G+7 STORIED RESIDENTIAL APARTMENT OF 1) SMT. MANIKA DAS, W/O- LATE SHYAM SUNDAR DAS, 2) SRI SOMNATH DE, S/O- LATE SATYENDRA NATH DE, AT MOUZA - NARAMPUR, J.L. NO.- 174, R.S. PLOT NO.- 43 (PART), L.R. PLOT NO.- 1711, 1712, & 1713, IN HOLDING NO.- 273, AT STREET- AUROBINDA NAGAR, WARD NO.- 22, P.S.- MEDINIPUR, DIST.- PASCHIM MEDINIPUR, UNDER MIDNAPORE MUNICIPALITY.

LEGAL REPRESENTATIVE EXECUTORS, ADMINISTRATOR & ASSIGN IN FAVOUR OF SRI NAYAN KUMAR SAHA, S/O- LATE NAKUL SAHA, OF NARAMPUR, MIDNAPORE, PASCHIM MIDNAPORE.

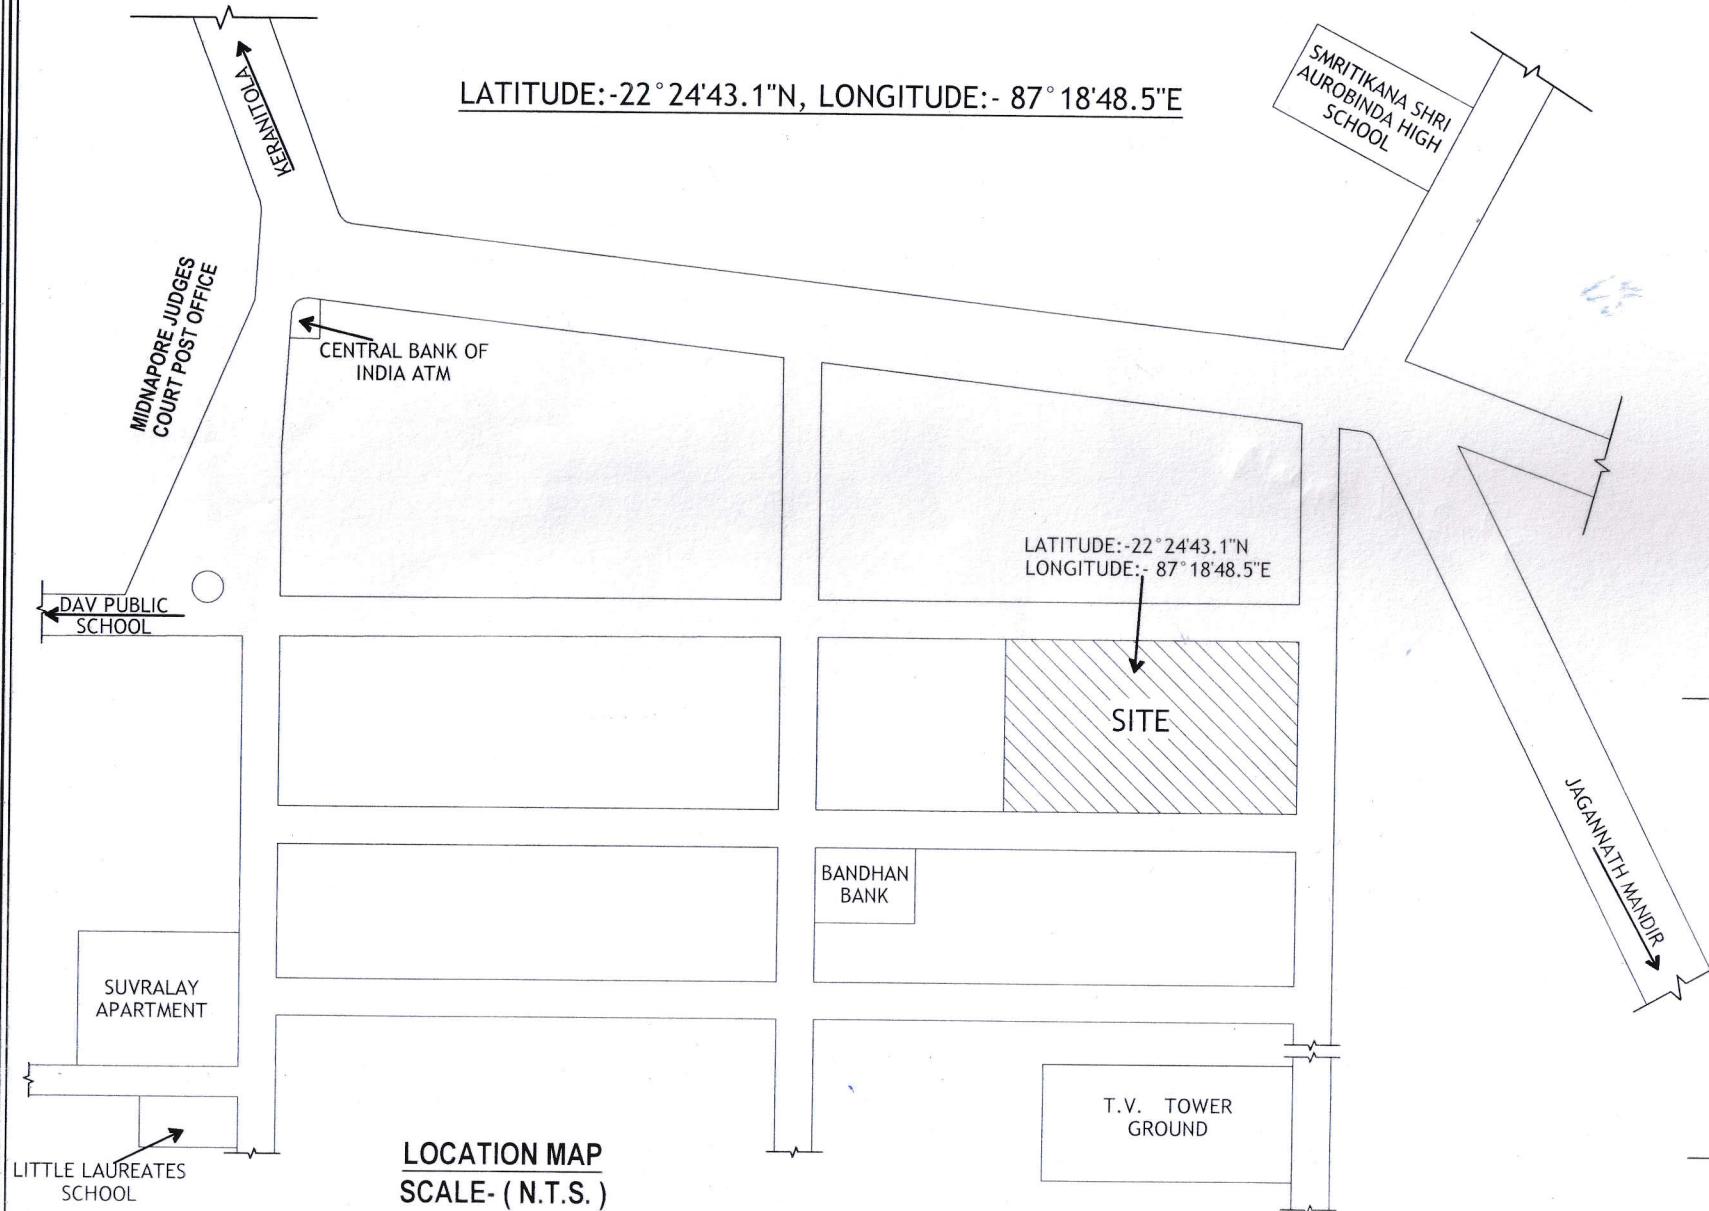

Nayan Bo. Saha

SIGNATURE OF OWNER

Er. Siddhartha Sahoo
B.Tech (Civil Engineer)
Chartered Engineer (India)
Reg. No. - AM 3052861
Midnapore Municipality
Mob. - 9775576601

DRAWN BY