


SITE PLAN FOR PREMISES NO. 22D, MOTILAL BASAK LANE, P.S: PHOOLBAGAN, BOROUGH -III , WARD NO-31 , KOLKATA:700054 .

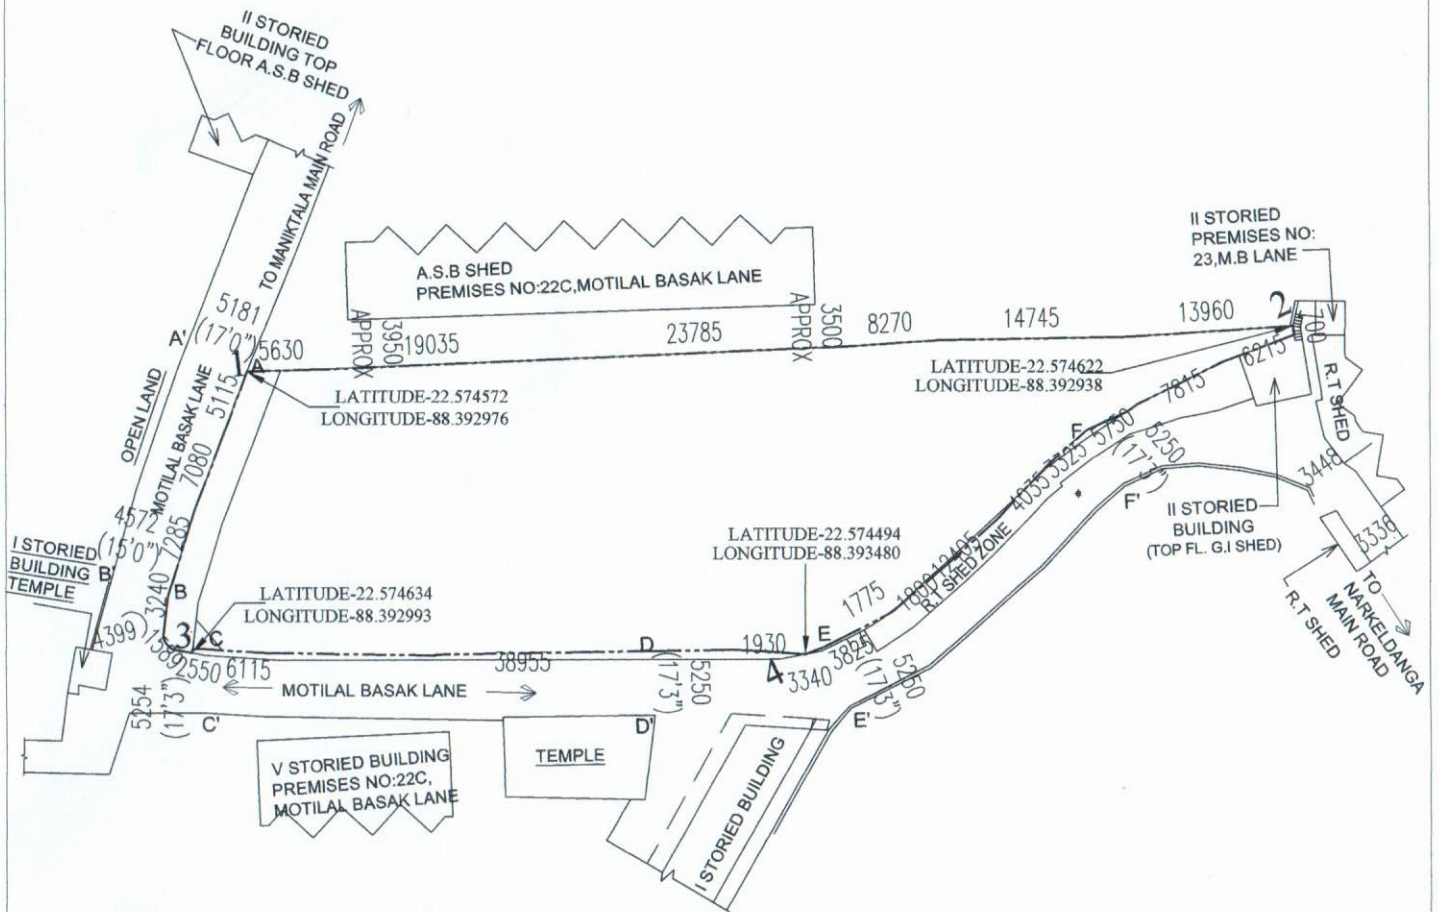

SITE PLAN
SCALE - 1:600



GOLDEN GOENKA REALTY LLP

[Signature]
Designated Partner

MITUL SHUKLA (B.ARCH.)
CA/2004/33251

MITUL SIDDHARTHA SHUKLA
C.A / 2004 / 33251

SIGNATURE OF ARCHITECT