


TYP. FLOOR BEAM & SLAB ARRANGEMENT
BLOCK-2 LEFT PART

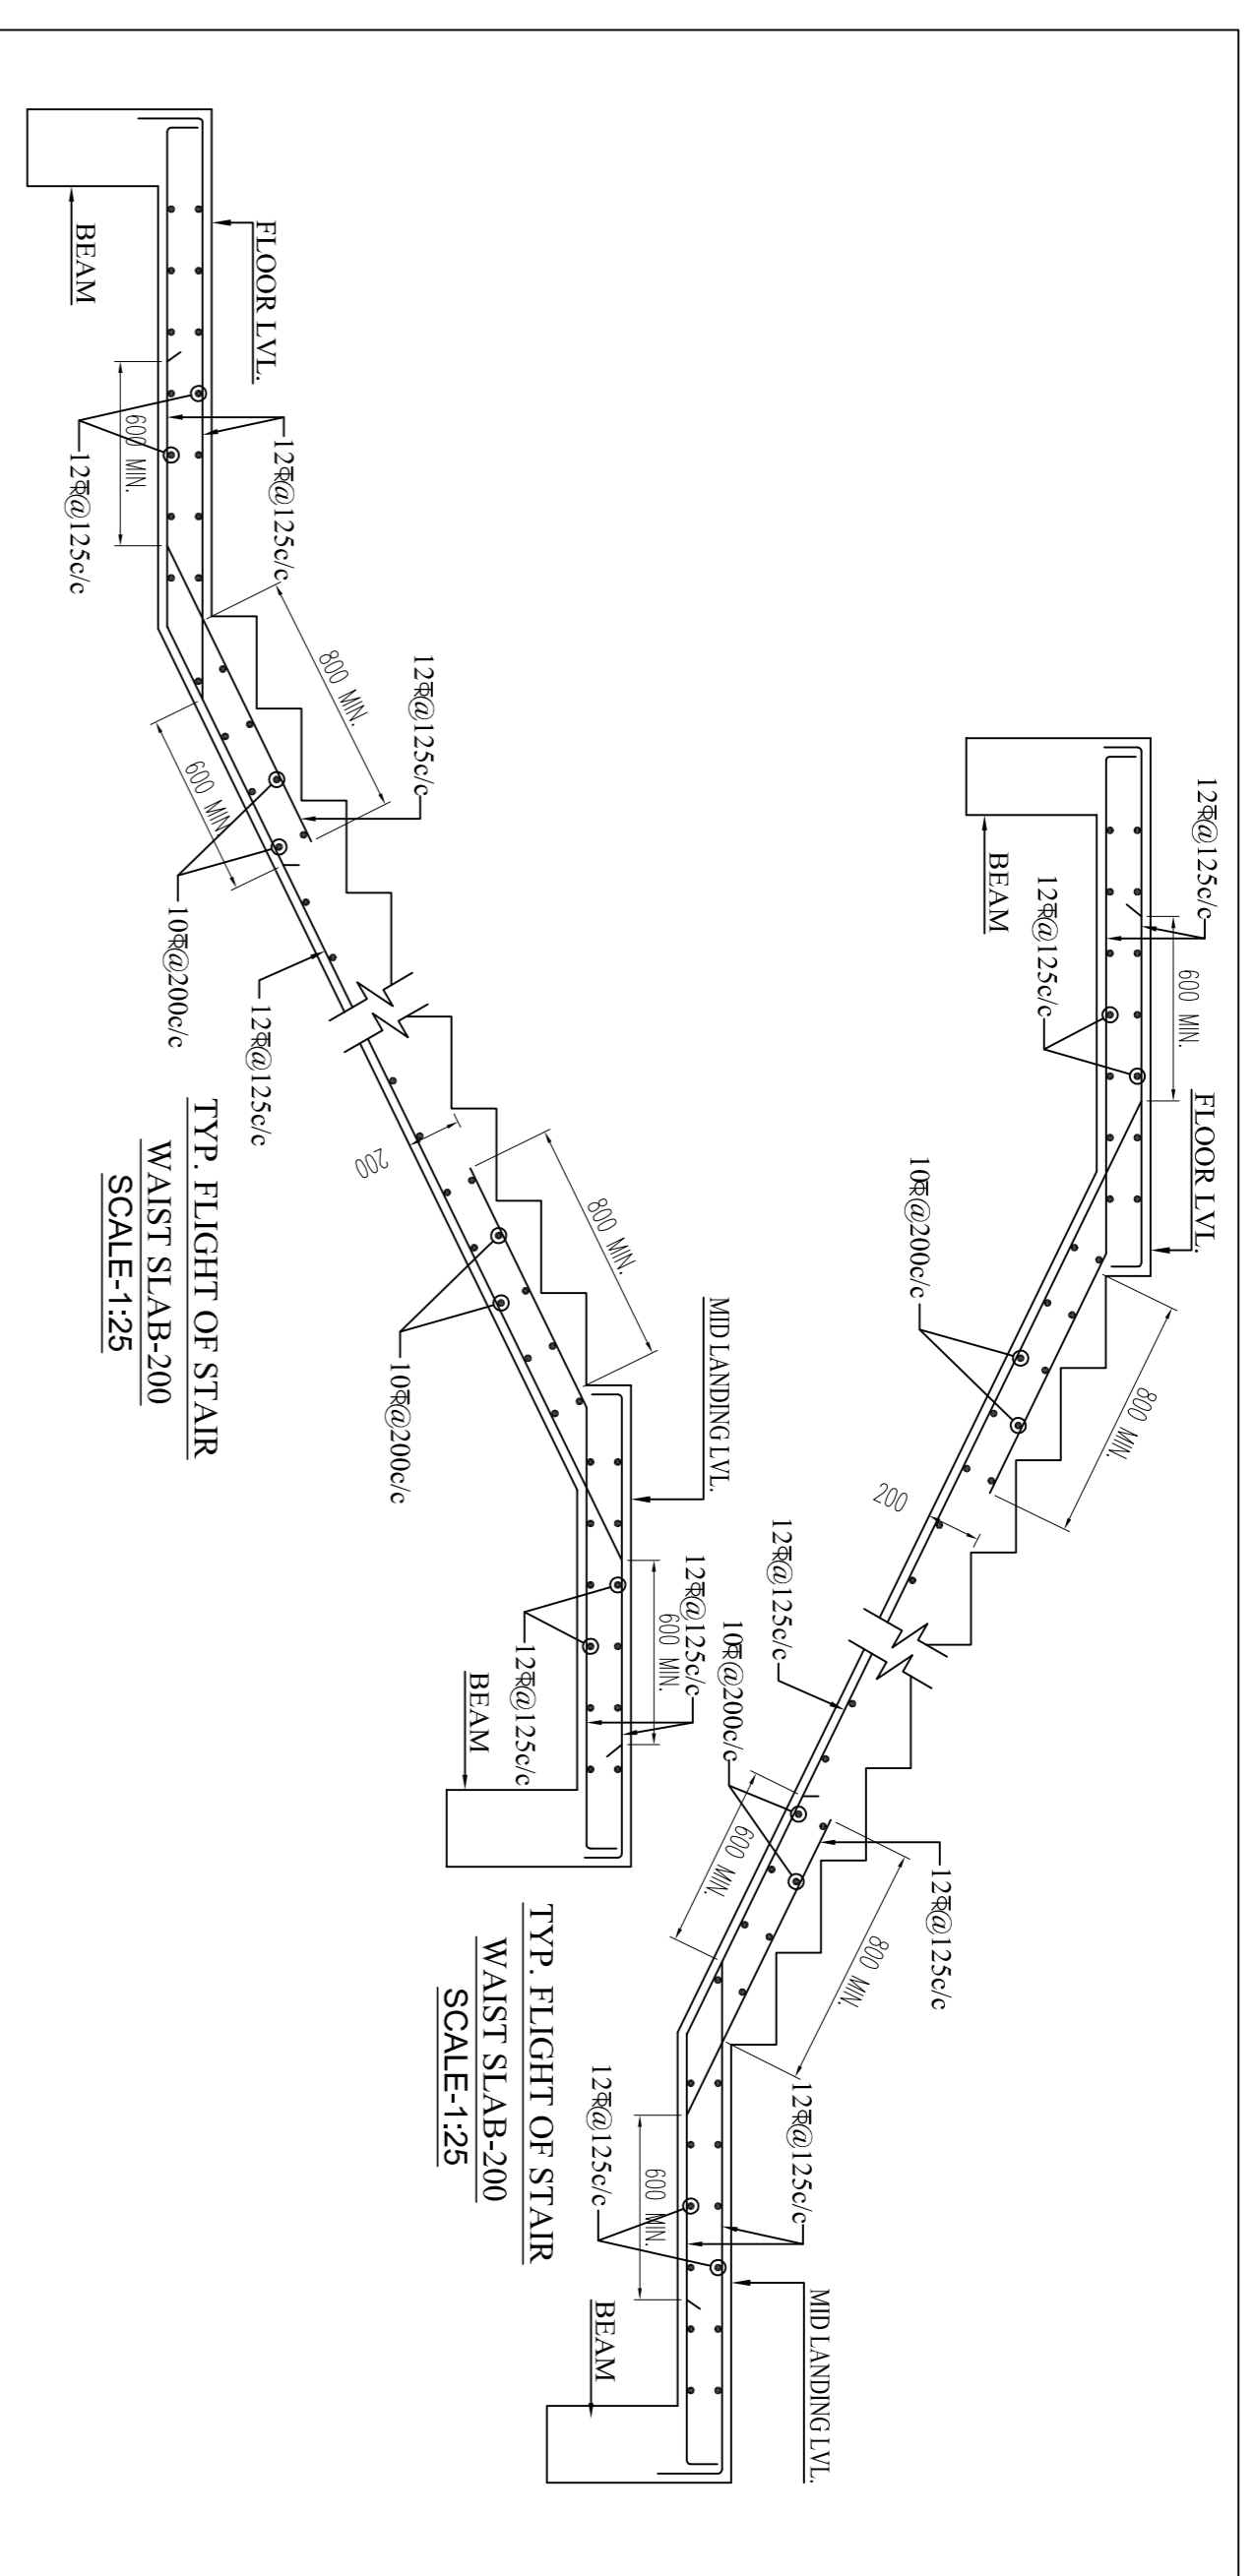

I/WE DO HEREBY CERTIFY THAT THE FOUNDATION AND SUPER STRUCTURE OF THE BUILDING PROPOSED FOR CONSTRUCTION AT HOLDING 841, DIMARR ROAD, WARD NO. 25, UNDER THE JURISDICTION OF RAJAPUR SONARPUR MUNICIPALITY, RAJAPUR SONARPUR, WEST BENGAL MUNICIPAL (BUILDING) RULES 2007. THIS ALSO TO CERTIFY THAT RELEVANT NO OBJECTION CERTIFICATES FROM THE RESPECTIVE AUTHORITIES SUCH AS, FIRE AND EMERGENCY SERVICE DEPARTMENT, AIRPORT AUTHORITY, POLLUTION CONTROL BOARD, TELECOMMUNICATION DEPARTMENT ETC. AS APPLICABLE IN THIS REGARD, ARE ALSO ENCLOSED WITH THE APPLICATIONS FOR SEEKING APPROVAL OF THE PLAN TO CONSTRUCT/RECONSTRUCT/ADDITION TO ALTERATION OF THE BUILDING ON THE SAID HOLDING.

SIGNATURE OF STRUCTURAL REVIEWER

SIGNATURE OF OWNER

TYPE OF DRAWING : - SANCTION DRAWING
TITLE : - TYP. FLOOR BEAM,SLAB ARRANGEMENT & SCHEDULE
TYP. STAIR DETAIL(BLOCK-2 LEFT PART)

PROJECT : -
PROPOSED G+1/ (2 NOS. BLOCK Ht. 42.99m),STORED RESIDENTIAL BUILDING AT HOLDING NO. 841, DIMARR ROAD, MOUZA - DHAMAITALA, J.L. NO. 75, WARD NO. 25, R.S. KHATAN-116.50, 190.139, L.R.KHATAN-1081, 1053, 1050, 1057, 1080, 1055, 1058, 1088, 1083, 1079, 1054, 1324, 1309, 1313, 1333, 1328, 1321, 1314, 1366, R.S. DAG -122, 123, 124, 124/75, 124, 109/10115, 12, L.R. DAG NO.-117-720, 127, 104, 107, 106, 111 TO 114, P.S. - SONARPUR UNDER RAJAPUR SONARPUR MUNICIPALITY HARINWADI DIST. - 24 PARGANAS (SOUTH), NAME OF OWNER : RAGHAV GUPTA AND OTHERS

ARCHITECTS
Sanyason Associates
Consultant Pvt. Ltd.
CONSULTANT PLANNER & STRUCTURAL ENGINEERS
KANDUNGO PARK KOLKATA-84
P-157

STRUCTURAL CONSULTANT :
ADROIT CONSULTANT
10/3, PANCHANANTALA ROAD
KOLKATA 700029

DRAWN BY:- SM DRG. NO:-DHAMAITALA/MS/ST-09
APPROVED BY:- MM SCALE:- 1:100.25 DATE:- 03.02.23

APPROVAL OF S.A.E
OFFICE USE ONLY

DECLARATION OF E.B.A.
I/WE DO HEREBY CERTIFY THAT PLANS, ELEVATIONS AND SECTIONS AND OTHER STRUCTURAL DETAILS OF THE PROPOSED BUILDINGS ON HOLDING NUMBER 841, DIMARR ROAD WARD NO. 25, UNDER THE JURISDICTION OF RAJAPUR SONARPUR MUNICIPALITY HAVE BEEN PREPARED IN CONFORMANCE WITH ALL RELEVANT PROVISIONS UNDER THE WEST BENGAL MUNICIPAL (BUILDING) RULES 2007. THIS ALSO TO CERTIFY THAT RELEVANT NO OBJECTION CERTIFICATES FROM THE RESPECTIVE AUTHORITIES SUCH AS, FIRE AND EMERGENCY SERVICE DEPARTMENT, AIRPORT AUTHORITY, POLLUTION CONTROL BOARD, TELECOMMUNICATION DEPARTMENT ETC. AS APPLICABLE IN THIS REGARD, ARE ALSO ENCLOSED WITH THE APPLICATIONS FOR SEEKING APPROVAL OF THE PLAN TO CONSTRUCT/RECONSTRUCT/ADDITION TO ALTERATION OF THE BUILDING ON THE SAID HOLDING.

STRUCTURAL CERTIFICATE
I/WE DO HEREBY CERTIFY THAT THE FOUNDATION AND SUPER STRUCTURE OF THE BUILDING PROPOSED FOR CONSTRUCTION AT HOLDING 841, DIMARR ROAD, WARD NO. 25, UNDER THE JURISDICTION OF RAJAPUR SONARPUR MUNICIPALITY, RAJAPUR SONARPUR, WEST BENGAL MUNICIPAL (BUILDING) RULES 2007. THIS ALSO TO CERTIFY THAT RELEVANT NO OBJECTION CERTIFICATES FROM THE RESPECTIVE AUTHORITIES SUCH AS, FIRE AND EMERGENCY SERVICE DEPARTMENT, AIRPORT AUTHORITY, POLLUTION CONTROL BOARD, TELECOMMUNICATION DEPARTMENT ETC. AS APPLICABLE IN THIS REGARD, ARE ALSO ENCLOSED WITH THE APPLICATIONS FOR SEEKING APPROVAL OF THE PLAN TO CONSTRUCT/RECONSTRUCT/ADDITION TO ALTERATION OF THE BUILDING ON THE SAID HOLDING.

SARBANI MAZUMDER
E.B.A. NO.- 055
UNDER RAJAPUR SONARPUR MUNICIPALITY
SIGNATURE OF E.B.A.

SIGNATURE OF STRUCTURAL ENGINEER