


# Proposed Project at Premises No-42/5, Kasi Nath Dutt Road, Ward No-001, Borough No-I, under Kolkata Municipal Corporation, P.S.- Cossipore, Kolkata-700036

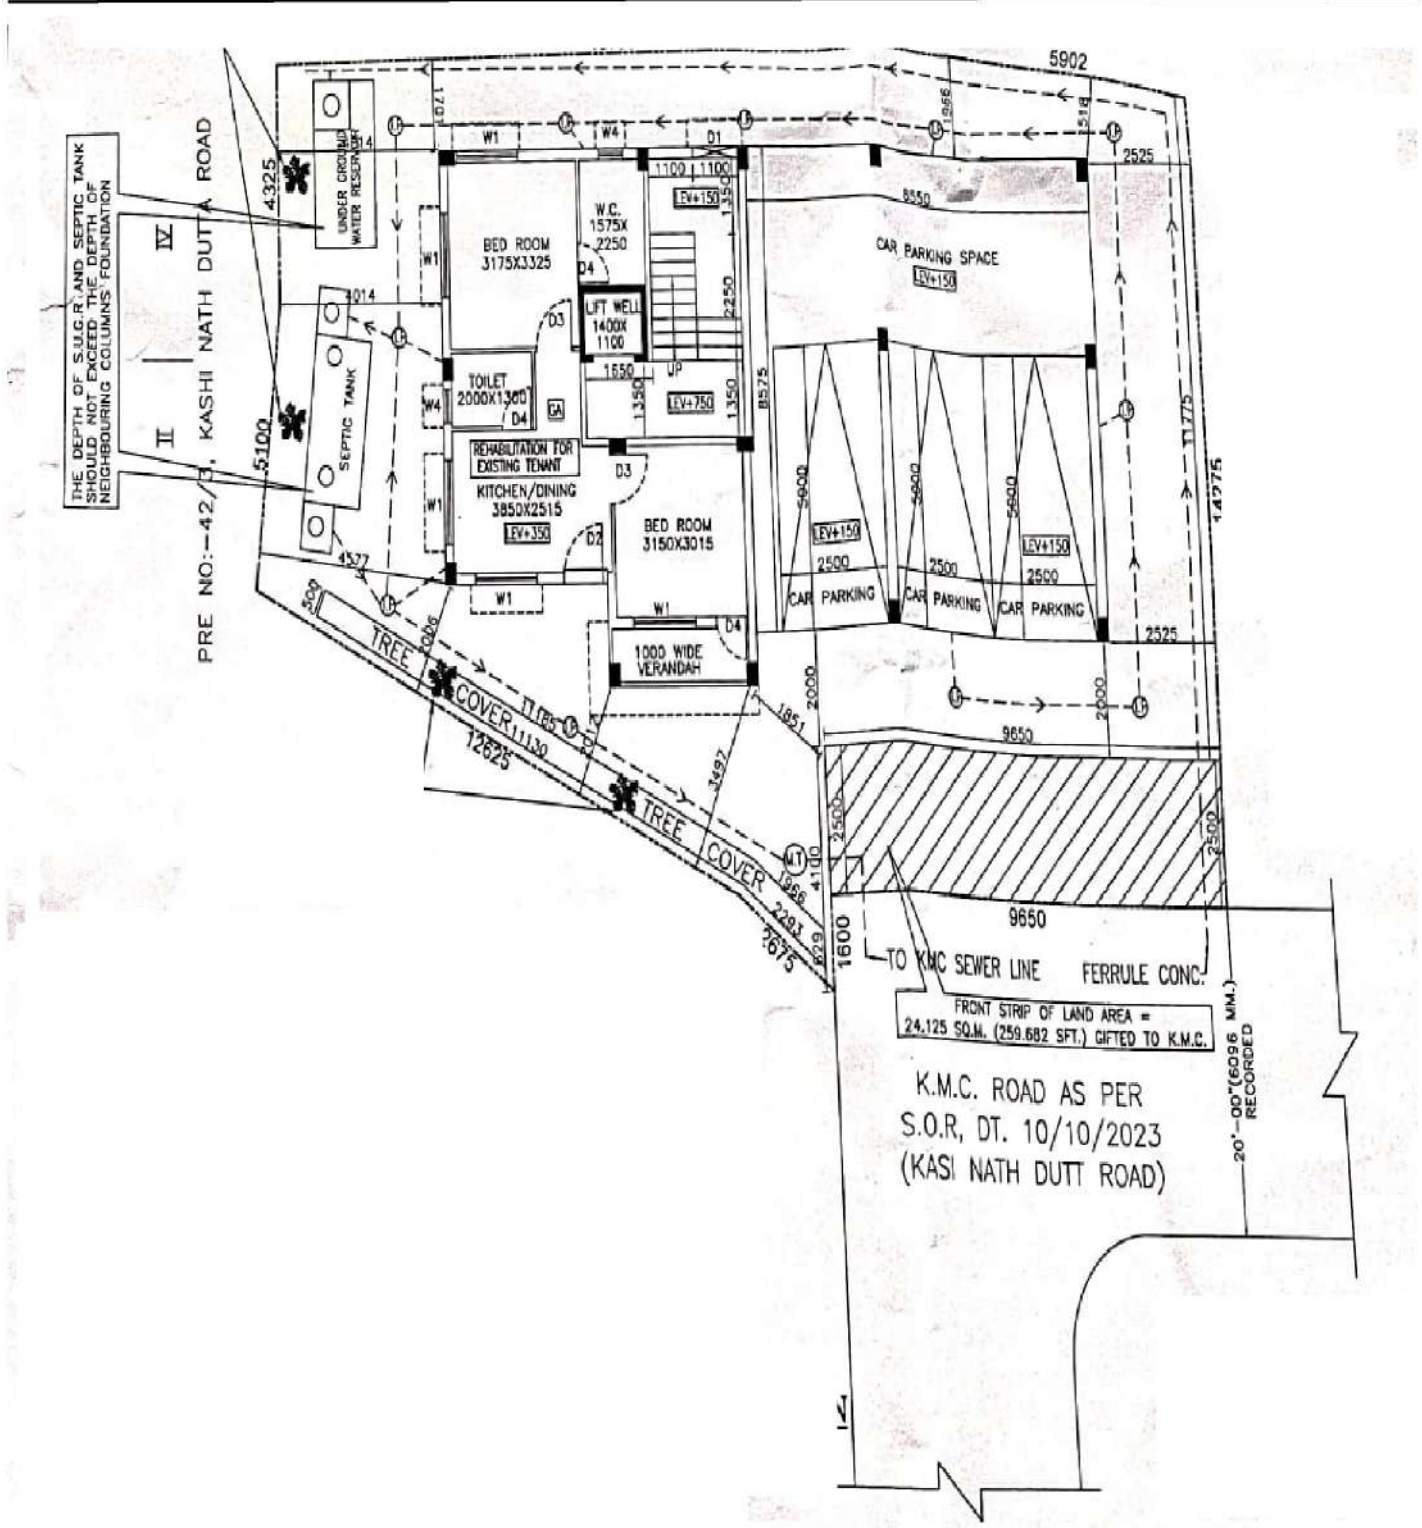

**LATITUDE : 22.632065**  
**LONGITUDE : 88.371682**

**NIRMAN**  
*Sudipta Kumar Ghosh*  
**Proprietor**

**SIGNATURE OF OWNER**