
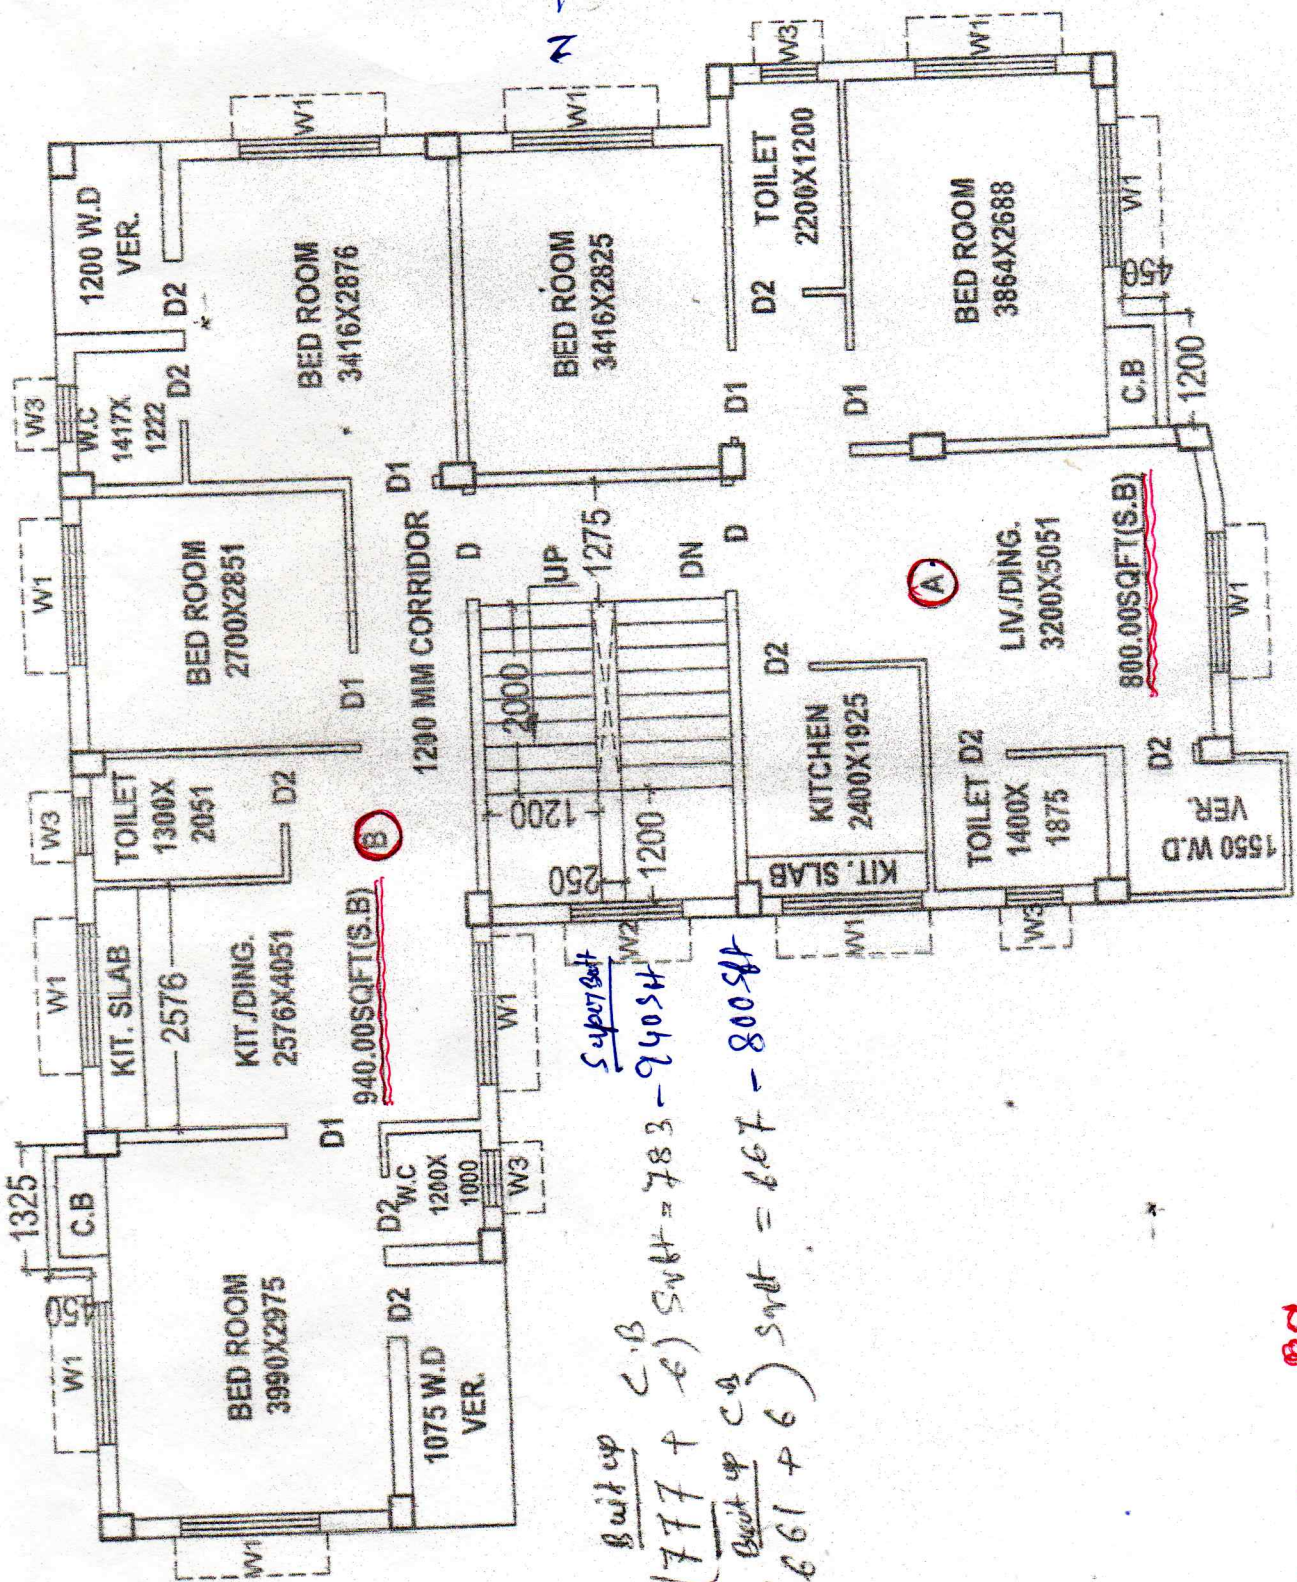




57/07/07

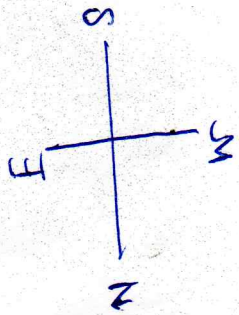

Built up C.B) Svt = 783 - 240 Svt
 Built up C.B) Svt = 667 - 800 Svt
 Super Svt

1st FLOOR PLAN
SCALE - 1:100.

Holding No. - 87
 ~~~~~

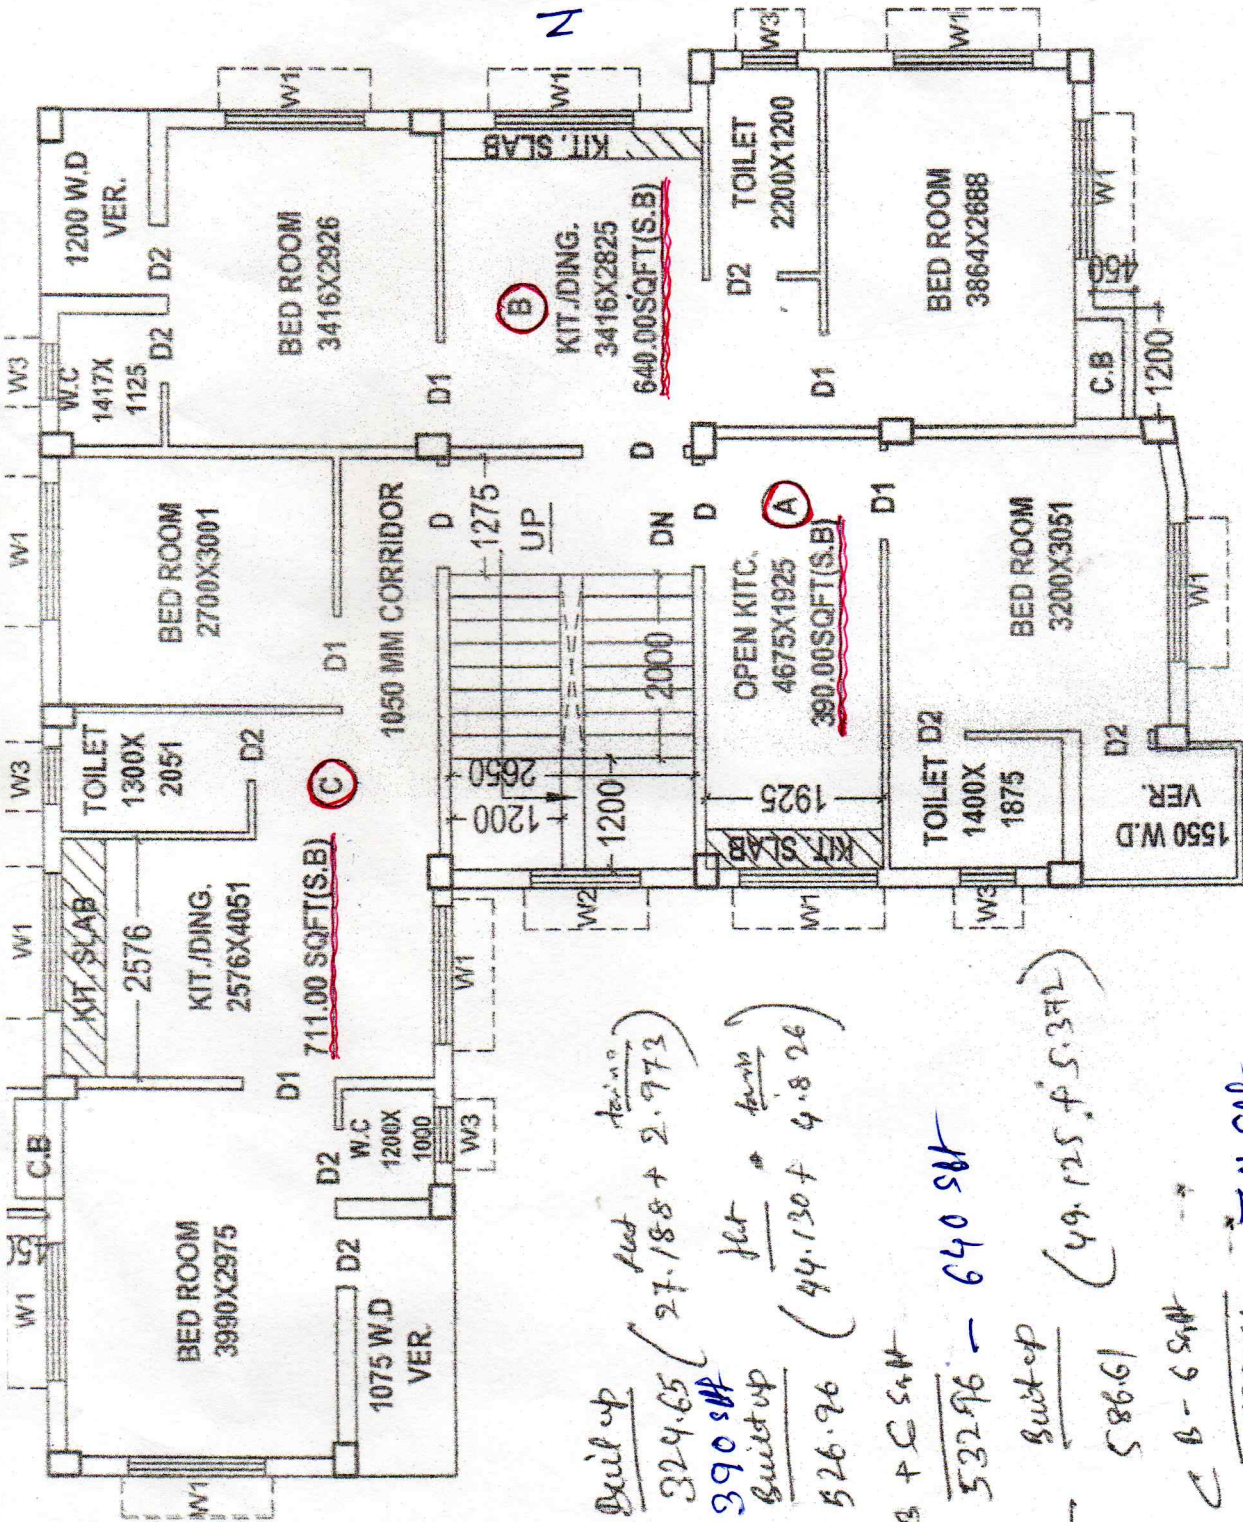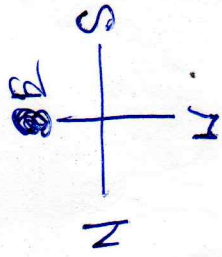

A — Build up  
 $324.65 \left( \frac{\text{flat}}{27.188} + \frac{\text{Area}}{2.973} \right)$   
 — 390 SFT  
 B — Build up  
 $526.96 \left( \frac{\text{flat}}{44.130} + \frac{\text{Area}}{4.826} \right)$   
 C.B. + C SFT  
 $\frac{532.96}{640 \text{ SFT}}$   
Build up  
 $586.61 \left( \frac{49.125}{5.372} \right)$   
 C — 6 SFT  
 $\frac{592.61}{741 \text{ SFT}}$

**2nd, 3rd FLOOR PLAN**  
SCALE - 1:100.