

ALOK ROY
 Enlisted Geotechnical Engineer
 Rajpur-Sonarpur Municipality
 No.- 008 / G.T. Eng., Class-I

SIGNATURE OF GEOTECHNICAL ENGINEER

Dilip Naskar
Barzo
Munir Kanta Ghosh
Sunil Kumar Mondal
Subrata Kumar Mondal

Being lawful Constituted Attorney of
 Rani Mondal
 Biswa Roop Mondal
 Bisasha Bera
 Manabendra Mondal
 Anil Kumar Mondal
 Bikas Kumar Mondal
 Bibhas Mondal

SIGNATURE OF OWNER

[Signature]
SUBIR CHANDRA SANYAL
 B.C.E., A.M.I., STRUCT. E. (I)
 E. B. S. NO. 840, CLASS-I
 E. S. E. NO. 007, CLASS-I
 RAIPUR-SONARPUR MUNICIPALITY

SIGNATURE OF E.B.A

PROJECT

PROPOSED G+IV STORIED RESIDENTIAL BUILDINGS AT HOLDING NO.1463, SRINAGAR, R.S DAG NOS. 88, L.R DAG NOS. 93, R.S.KHATIAN NOS.425, L.R KHATIAN NOS. 3393, 3394, 3395, 3392, 3391, 3421, J.L NO. 44, WARD NO. 01, MOUZA:- TENTULBARIA, P.S. - SONARPUR, DIST.-24 PGS(S). UNDER RAJPUR - SONARPUR MUNICIPALITY.

NAME OF OWNER RANI MONDAL AND OTHERS



DRAWN - sunipa

DESIGNED

CHECKED - suparna

APPROVED

SCALE - 1:100

DATE - 23.03.2018

JOB NO

**Sanyalson Associates
 Consultant Pvt. Ltd.**

CONSULTANT PLANNER & STRUCTURAL ENGINEERS

- P-157

- KANUNGO PARK

- KOLKATA-84

Checked by

[Signature]
 23/3/18

(Subhasis Bose)

Local Office Engineer in-charge,
 RAJPUR-SONARPUR MUNICIPALITY.

APPROVAL OF S A E

OFFICE USE ONLY




APPROVED

Plan No. 16/EB/01/11 Date: 17/05/2018

Vald No. 17/05/2023

[Signature]
 17/05/18
 Malay Kumar Pal
 Assistant Engineer in-charge
 RAJPUR-SONARPUR MUNICIPALITY

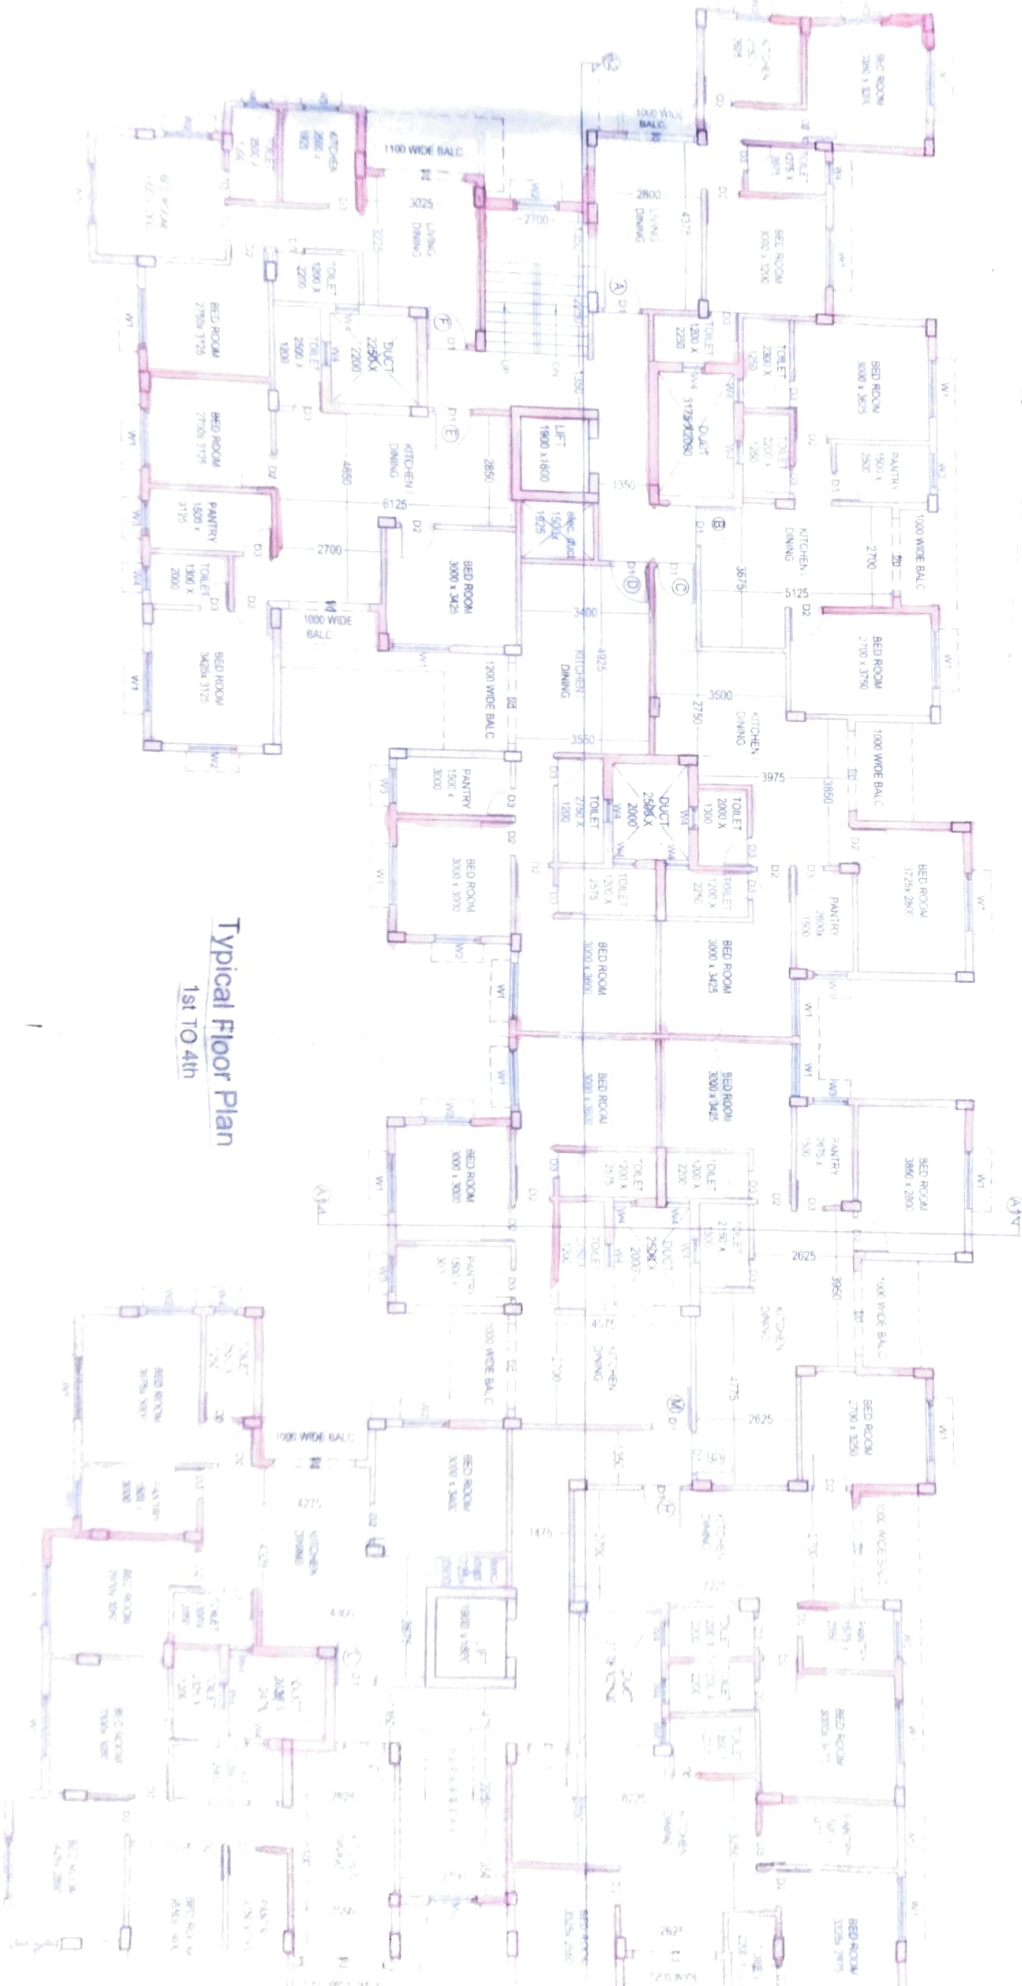

Typical Floor Plan
1st TO 4th



5888

12496

17067

22256

12329

5195

3996

3672

6910

10157

7431

U.G. WATER RESERVOIR
CAPACITY = 32,000 LITRS

SEPTIC TANK
CAPACITY 5

SEPTIC TANK
CAPACITY 10

SEPTIC TANK
CAPACITY 10

COMMUNITY HALL

GAMES ROOM

SEPTIC TANK
CAPACITY 10




11886

3672

6910

10157

7431

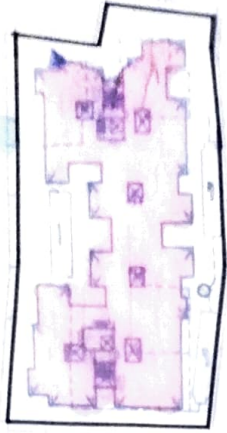

SITE PLAN
(SCALE : 1:600)



Ground Floor Plan



PROPOSED SITE



LOCATION PLAN
(SCALE: 1:4000)

