


PROPOSED PLAN SANCTION THE PROJECT OF SOBUJ POTRO (Phase II) AT MOUZA- KHANJANPUR, J.L. NO. 35, L.R KHATIAN NO. 1034, R.S. & L.R. DAG NO. 162, 163, 169, 170, 171, 173, 174, 175, 176, 177, 178, 179, 180, 162/861 UNDER SATTORE GRAM PANCHAYET, P.S. PANRUI, DIST. BIRBHUM.

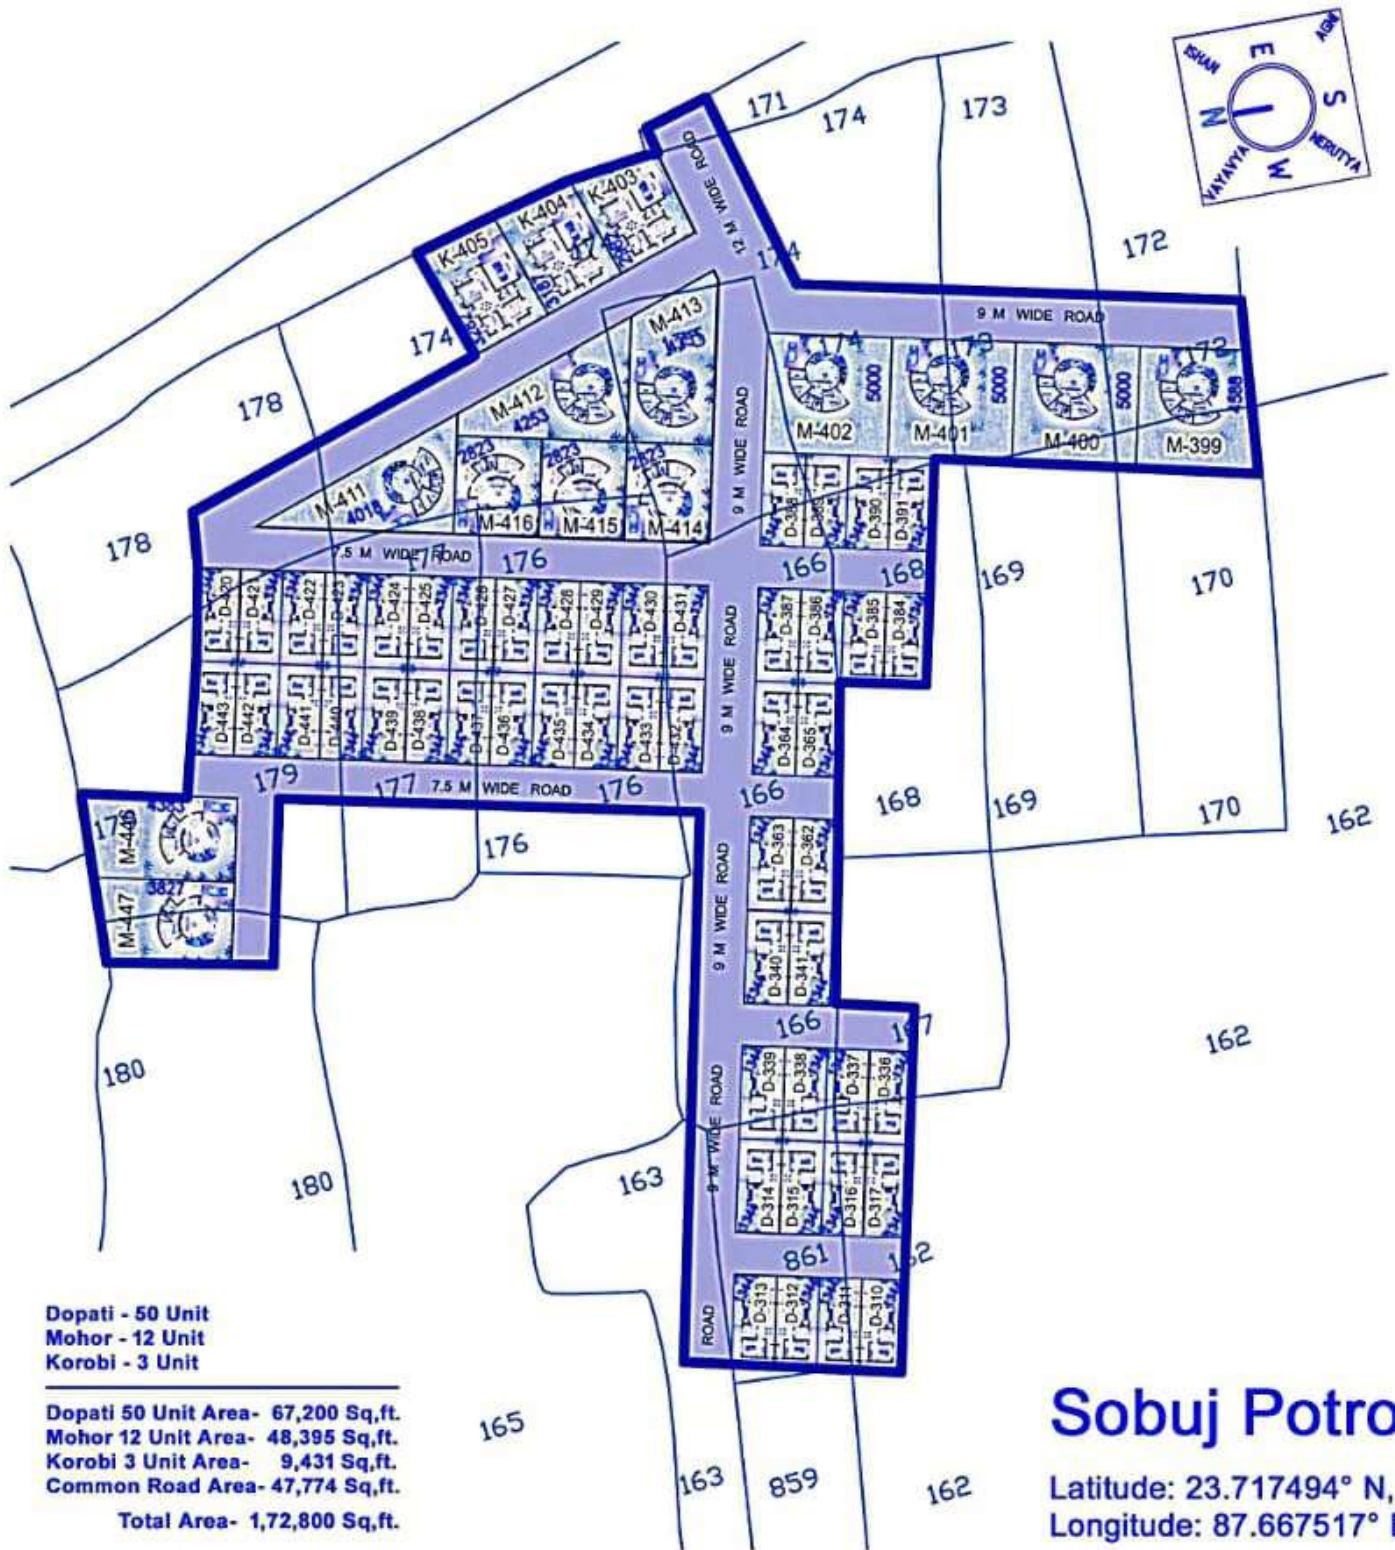

KRISHNA CHARITA ECOHOMES
Anbajna Datta
 Partner